


Full Size or Largest Size
(site plan, landscape, elevations)

SITE PLAN LEGEND

SBL	SET BACK LINE
R/W	RIGHT OF WAY
C/L	STREET CENTERLINE
E/P	EXISTING PAVEMENT
ET	ELEC TRANSFORMER
SES	NEW ELEC PANEL/METER
RD	ROOF DRAIN (REFER TO ROOF PLAN)
A/C	NEW AIR CONDITIONER LOCATION
RVG#	NEW RV GATE (REFER TO DOOR SCHED)
SG#	NEW SIDE GATE (REFER TO DOOR SCHED)

- PROPERTY LINE
- EXISTING N.A.O.S.
- SETBACK LINE
- NEW 6'-0" CMU WALL OR AS NOTED
- NEW 3'-0" CMU WALL W/ 3'-0" W.I. ABOVE
- EXISTING NEIGHBORS CMU WALL ON SHARED PROPERTY LINE TO CONNECT NEW WALL TO AS PER REQUEST OF HARDSHIP EXEMPTION
- NEW HOUSE
- ARCH STRUCTURE
- COVERED PATIO
- OPEN LATTICE PATIO
- CONCRETE OR OWNER APPROVED FINISH AREA
- LANDSCAPE AREA
- 5'-0" N.A.O.S. AREA TO BE REVEGETATED
- NEW POOL/SPA LOCATION FOR REFERENCE

VICINITY MAP

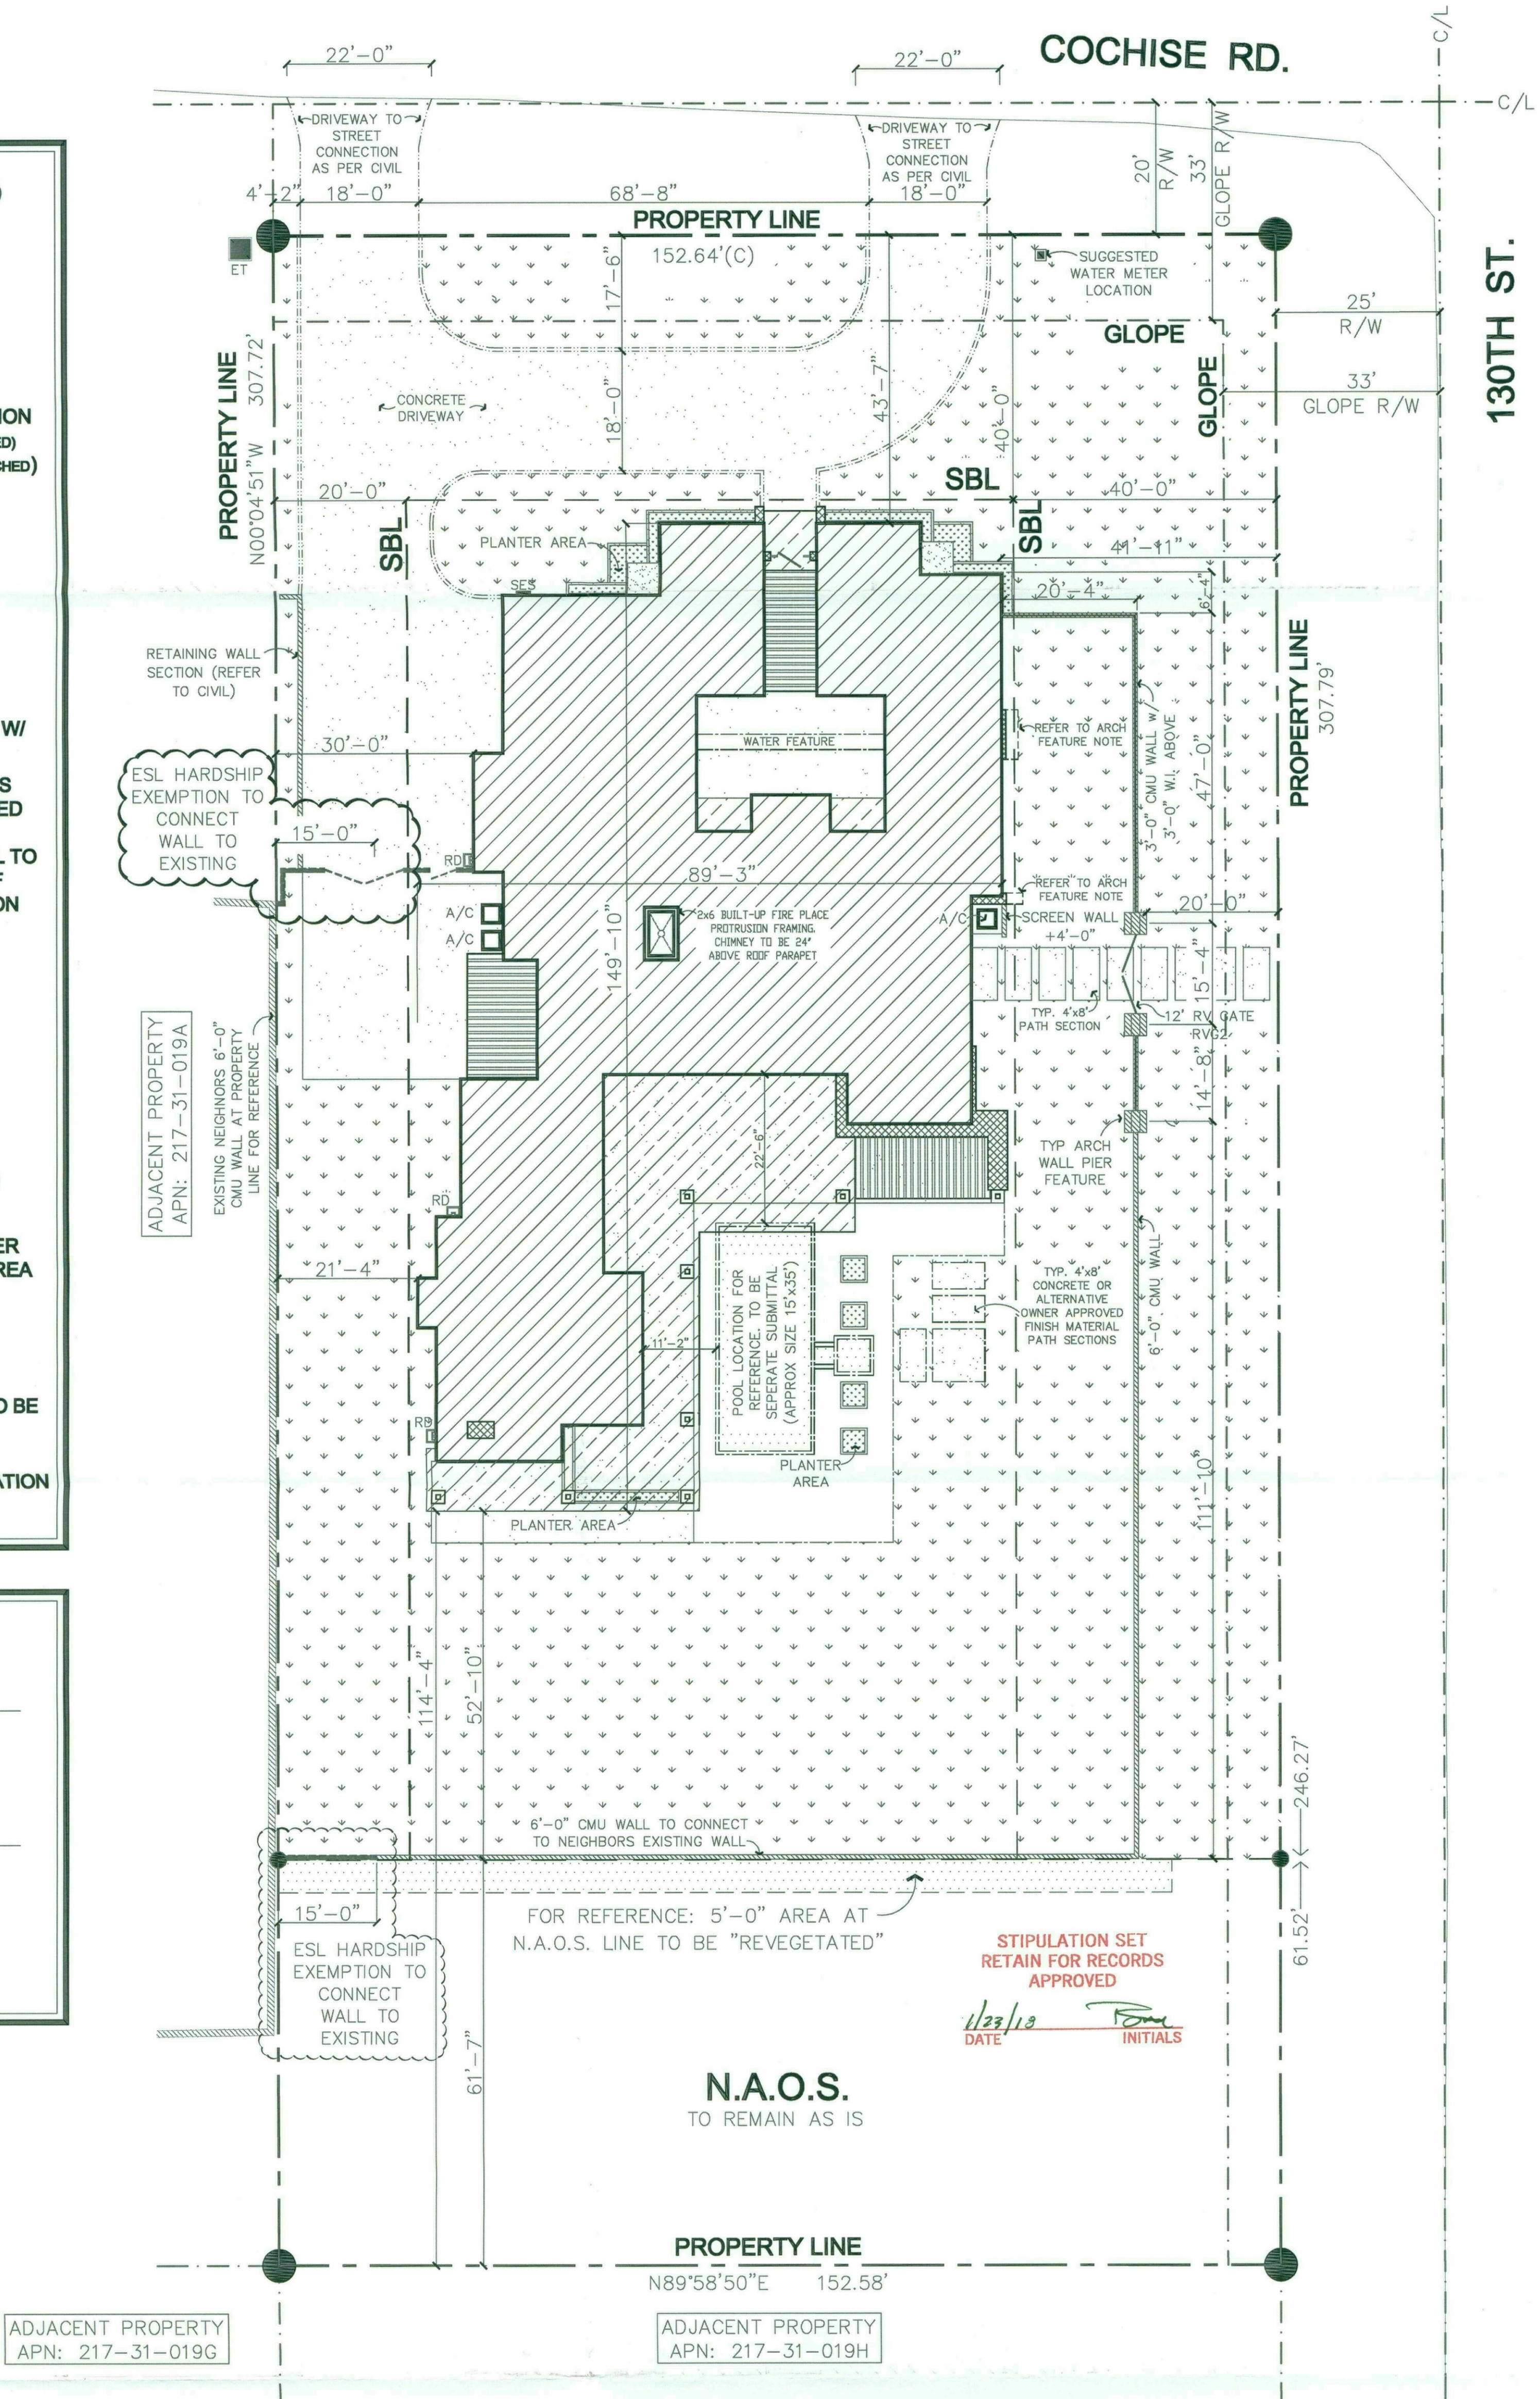

ARCHITECTURAL SITE PLAN

SCALE: 1" = 15'-0"

prepared for:

Hardship Exemption

Singh Residence

APN# 217-31-019F