

Full Size

8.5 x 11

11 x 17

(site plan, landscape, elevations)


CONSULTANT :

ISSUED FOR :
DRB SUBMITTAL
06-05-2017
DRB 2ND SUBMITTAL
08-17-2017
DRB SUBMITTAL II
08-24-2017
DRB SUBMITTAL NO II
2ND SUBMITTAL
09-28-2017

SUBJECT :
**ARCHITECTURAL
SITE PLAN**

SEAL :

ARCHITECT OF RECORD
WILLIAM J. BEITZ, JR.
REGISTERED ARCHITECT
CERTIFICATE NO. 28783
ARIZONA, U.S.A.

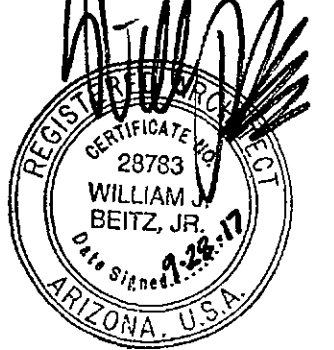

Expires 03/31/2019

DEVELOPER :
MACERICH

PROJECT :

S.C.O.T.T.S.D.A.L.E
Fashion Square

LUX WING MALL
RENOVATION

JOB NO.


1861

SHEET NO.

A-SP1

DO NOT SCALE PRINTS. USE FIGURED DIMENSIONS. ©2015 JPRA ARCHITECTS

DRB SUBMISSION NO II, 08-24-2017, ARCHITECTURAL SCOPE:
ORNAMENTAL CLADDING AND PAINTING THE EXISTING PURPLE
GARAGE. THIS CLADDING AND PAINT EXTENDED FROM THE
EXPOSED SE CORNER ALONG THE EASTERN AND NORTHERN
ELEVATIONS AND STOPPED AT THE NW CORNER.
NEW 12" (NOM.) BURNISHED C.M.U. WALL (BURNISHED BOTH SIDES)

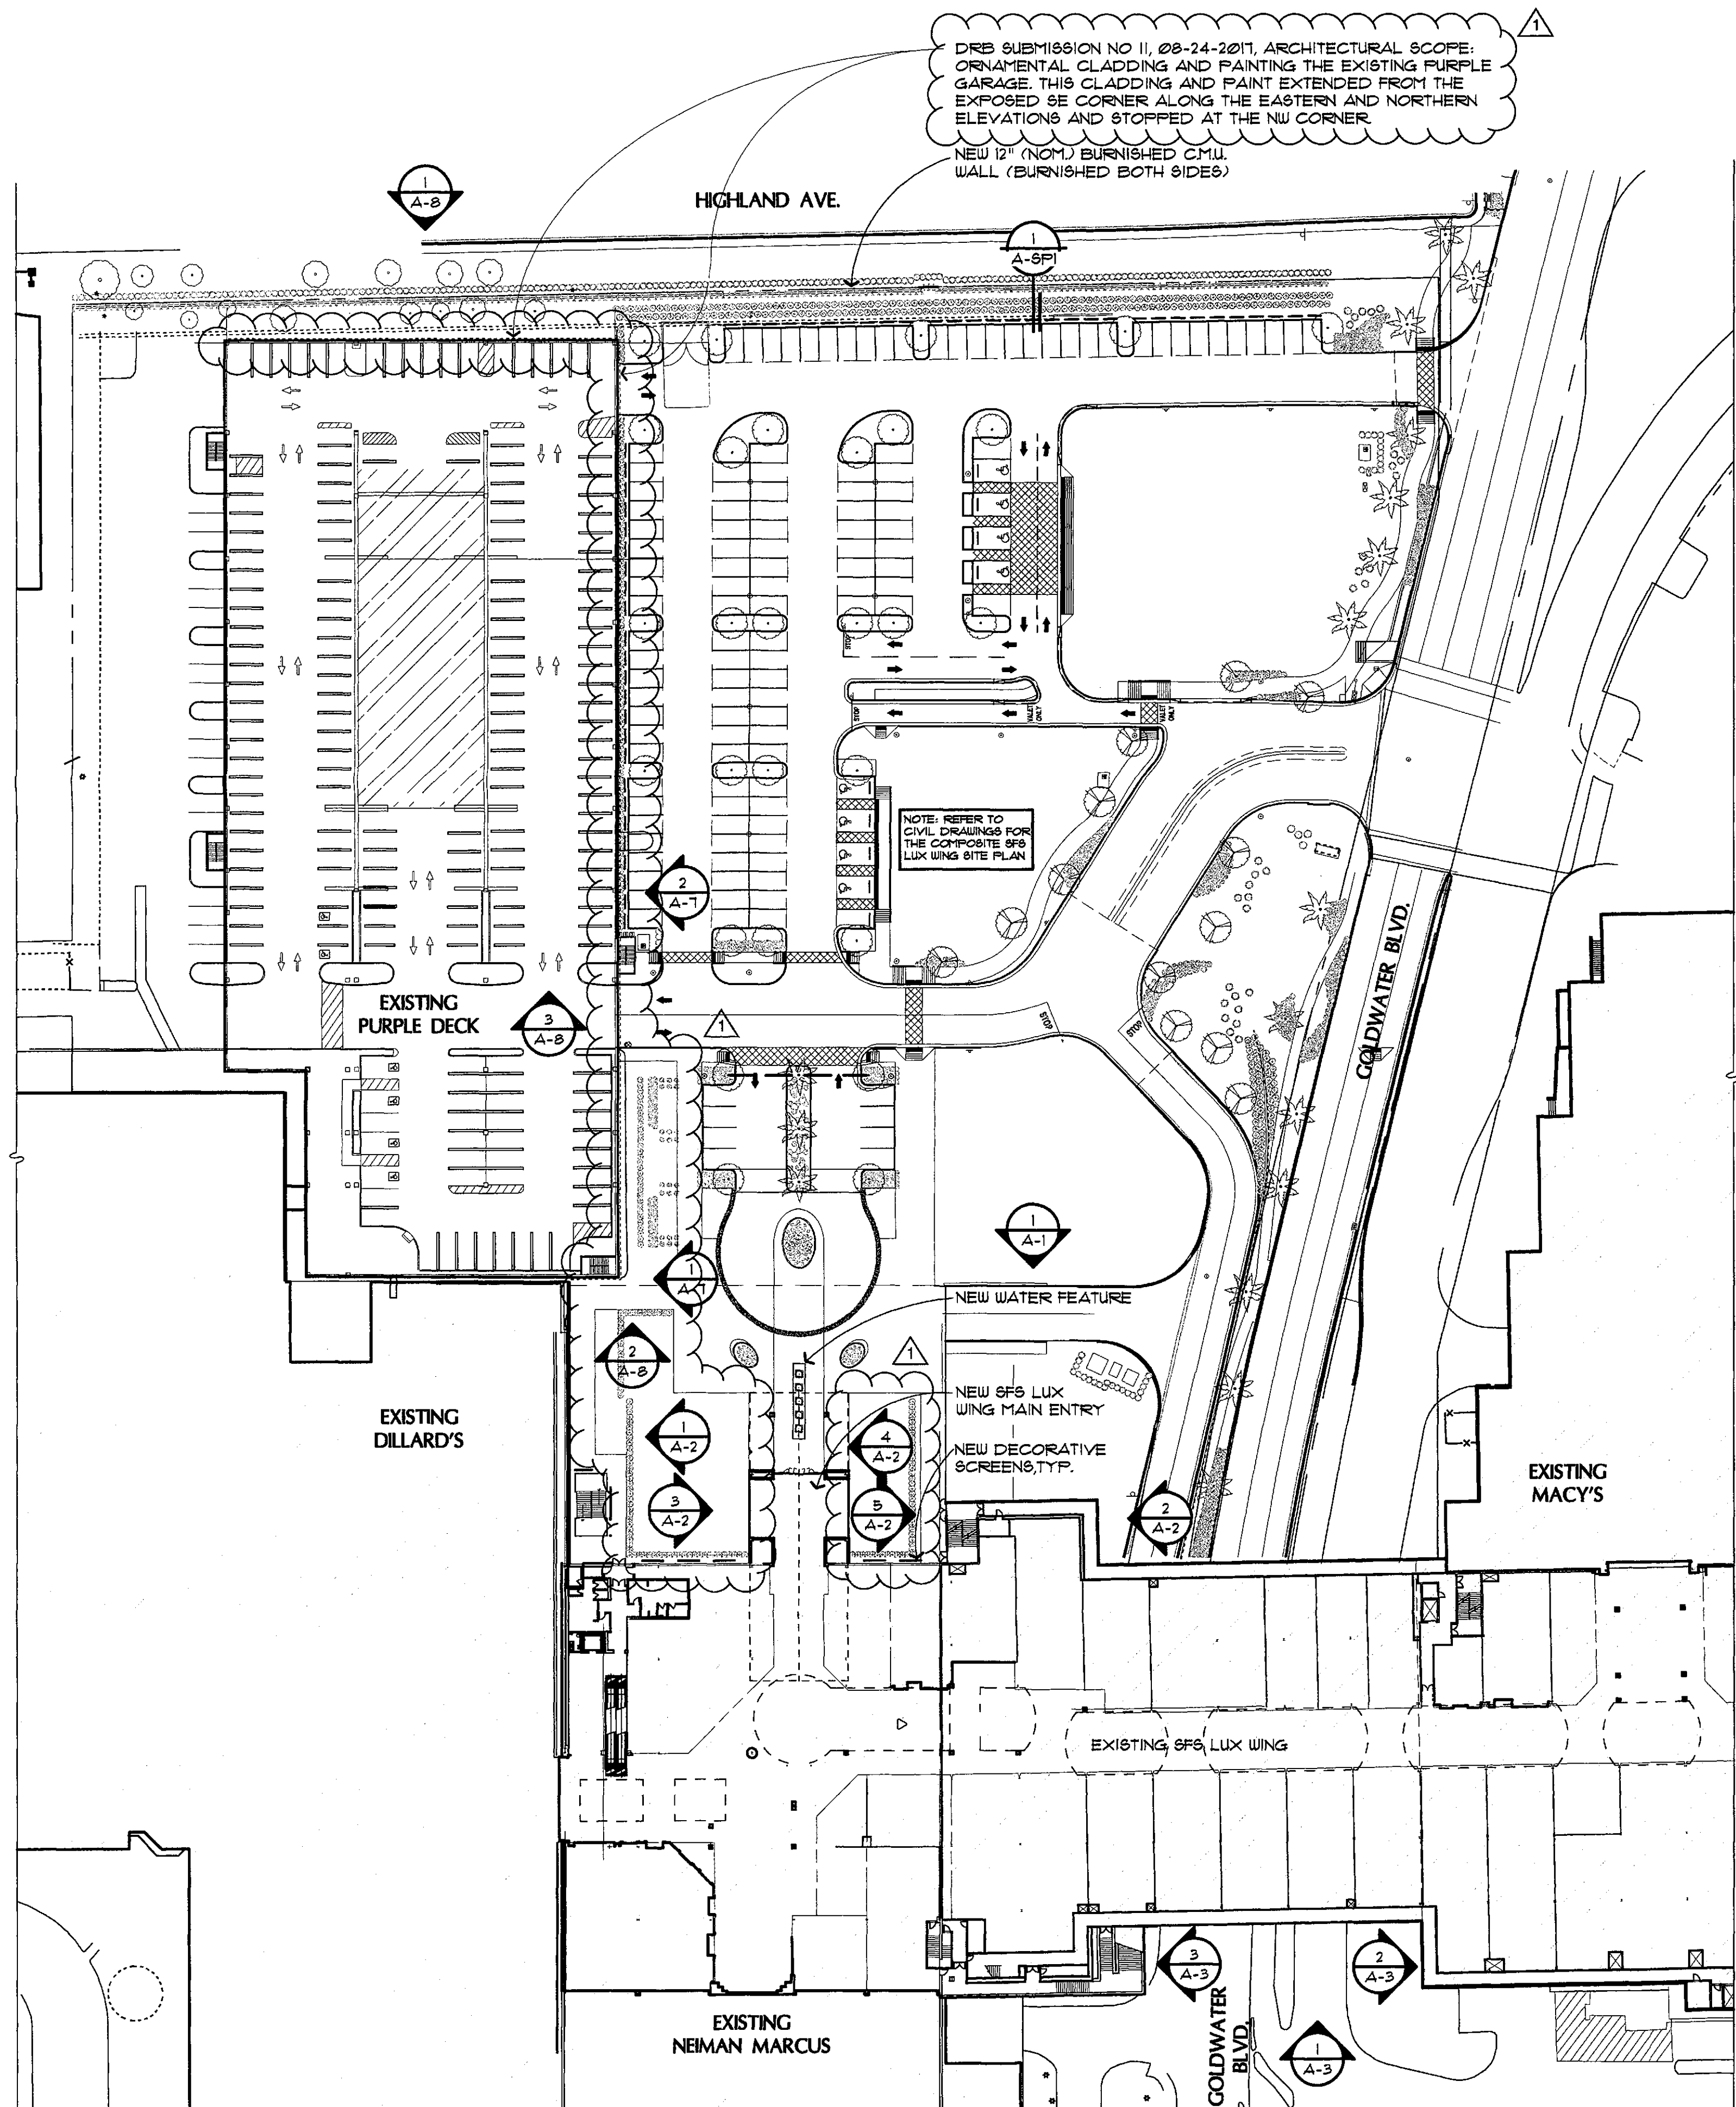


GENERAL NOTE:

- PROJECT REFERENCE ELEVATION = 1XX'-X" = X'-X" NGVD
- PL INDICATES PROPERTY LINE.

ARCHITECTURAL SITE PLAN


SCALE: 1" = 50'-0"

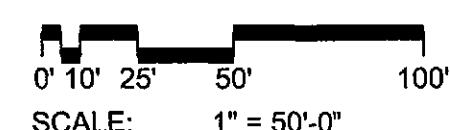


20-DR-2017-#2
STIPULATION SET
RETAIN FOR RECORDS
APPROVED

DATE: 11/30/18 INITIALS: [Signature]

ONLY THIS SHEET.

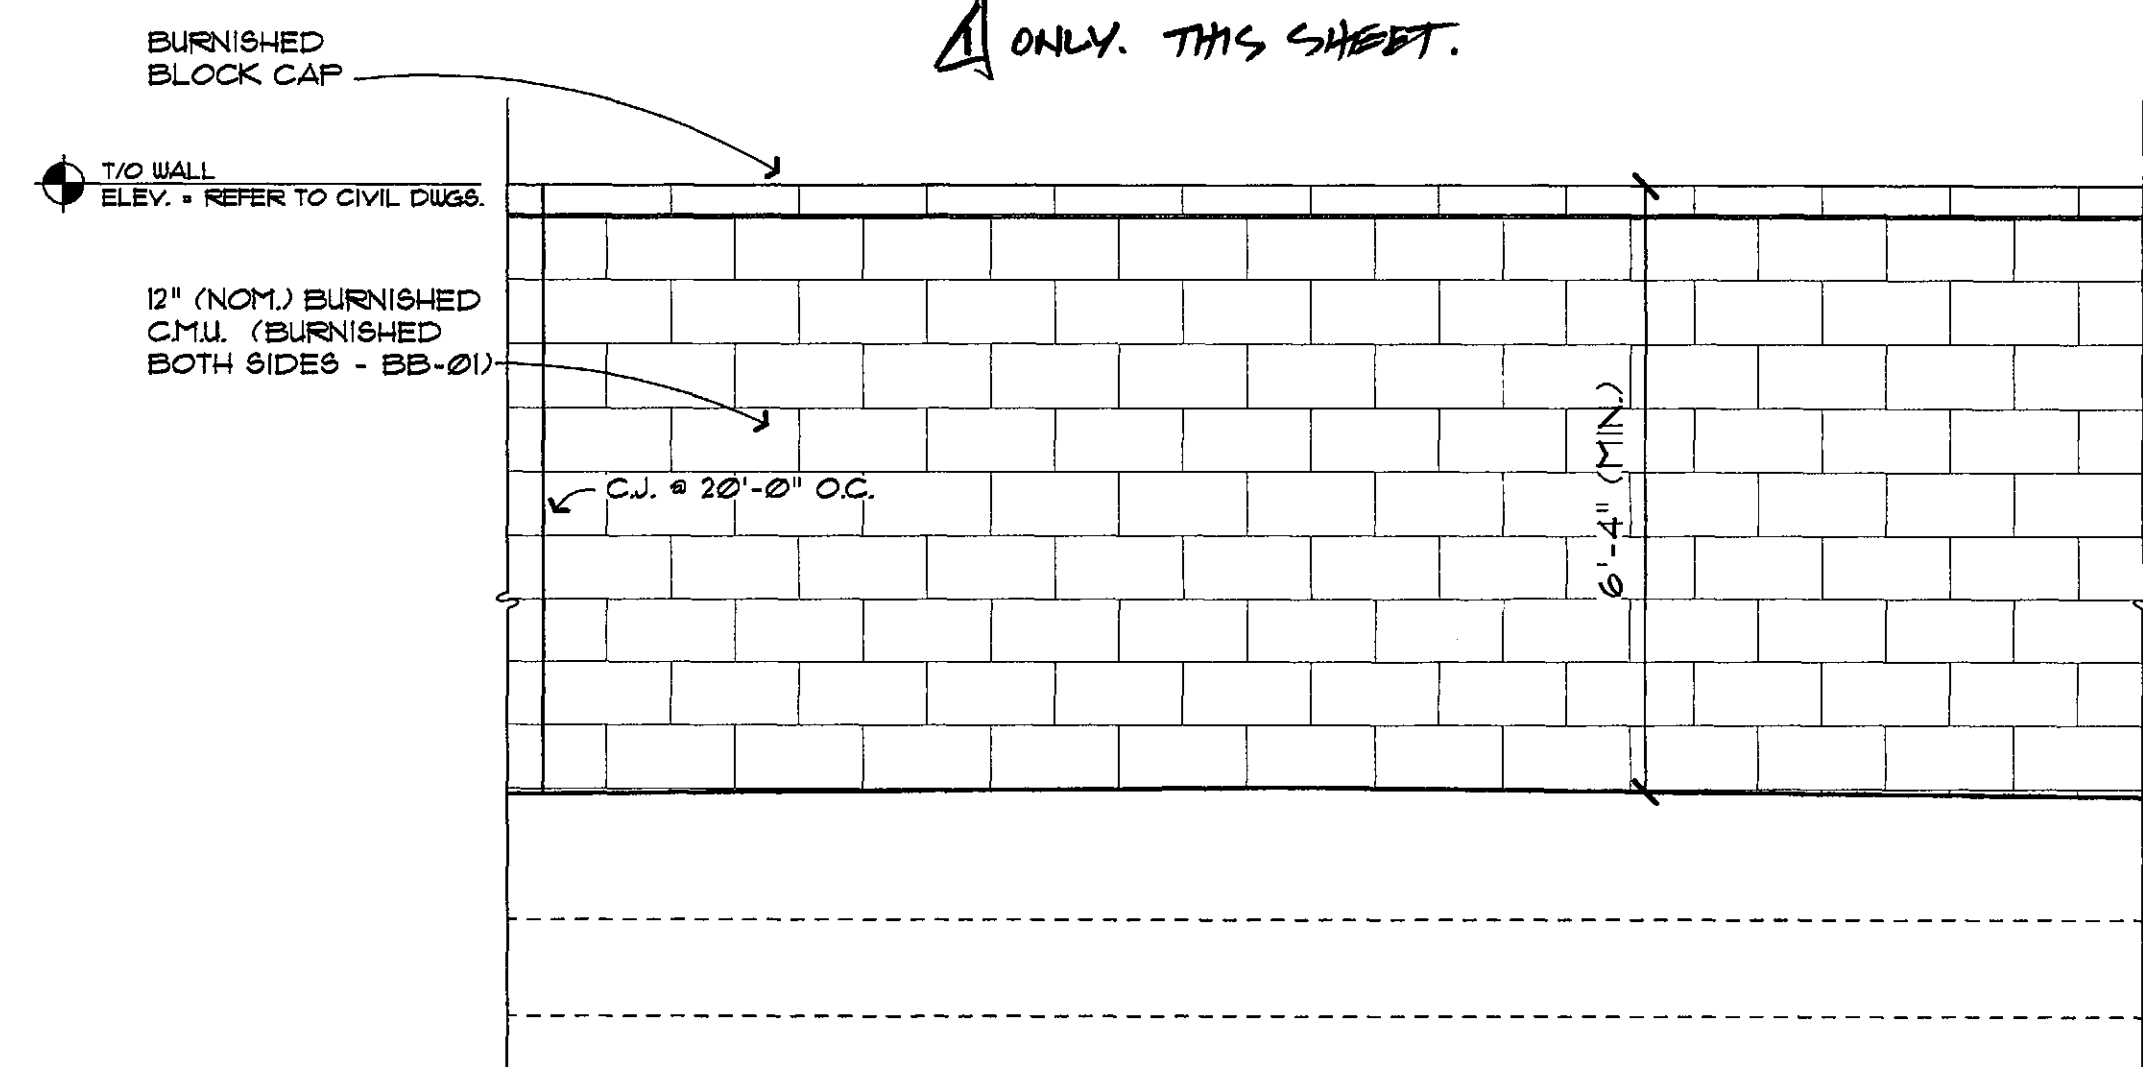

2 PARTIAL SCREENWALL ELEVATION
SCALE: 1/2" = 1'-0"

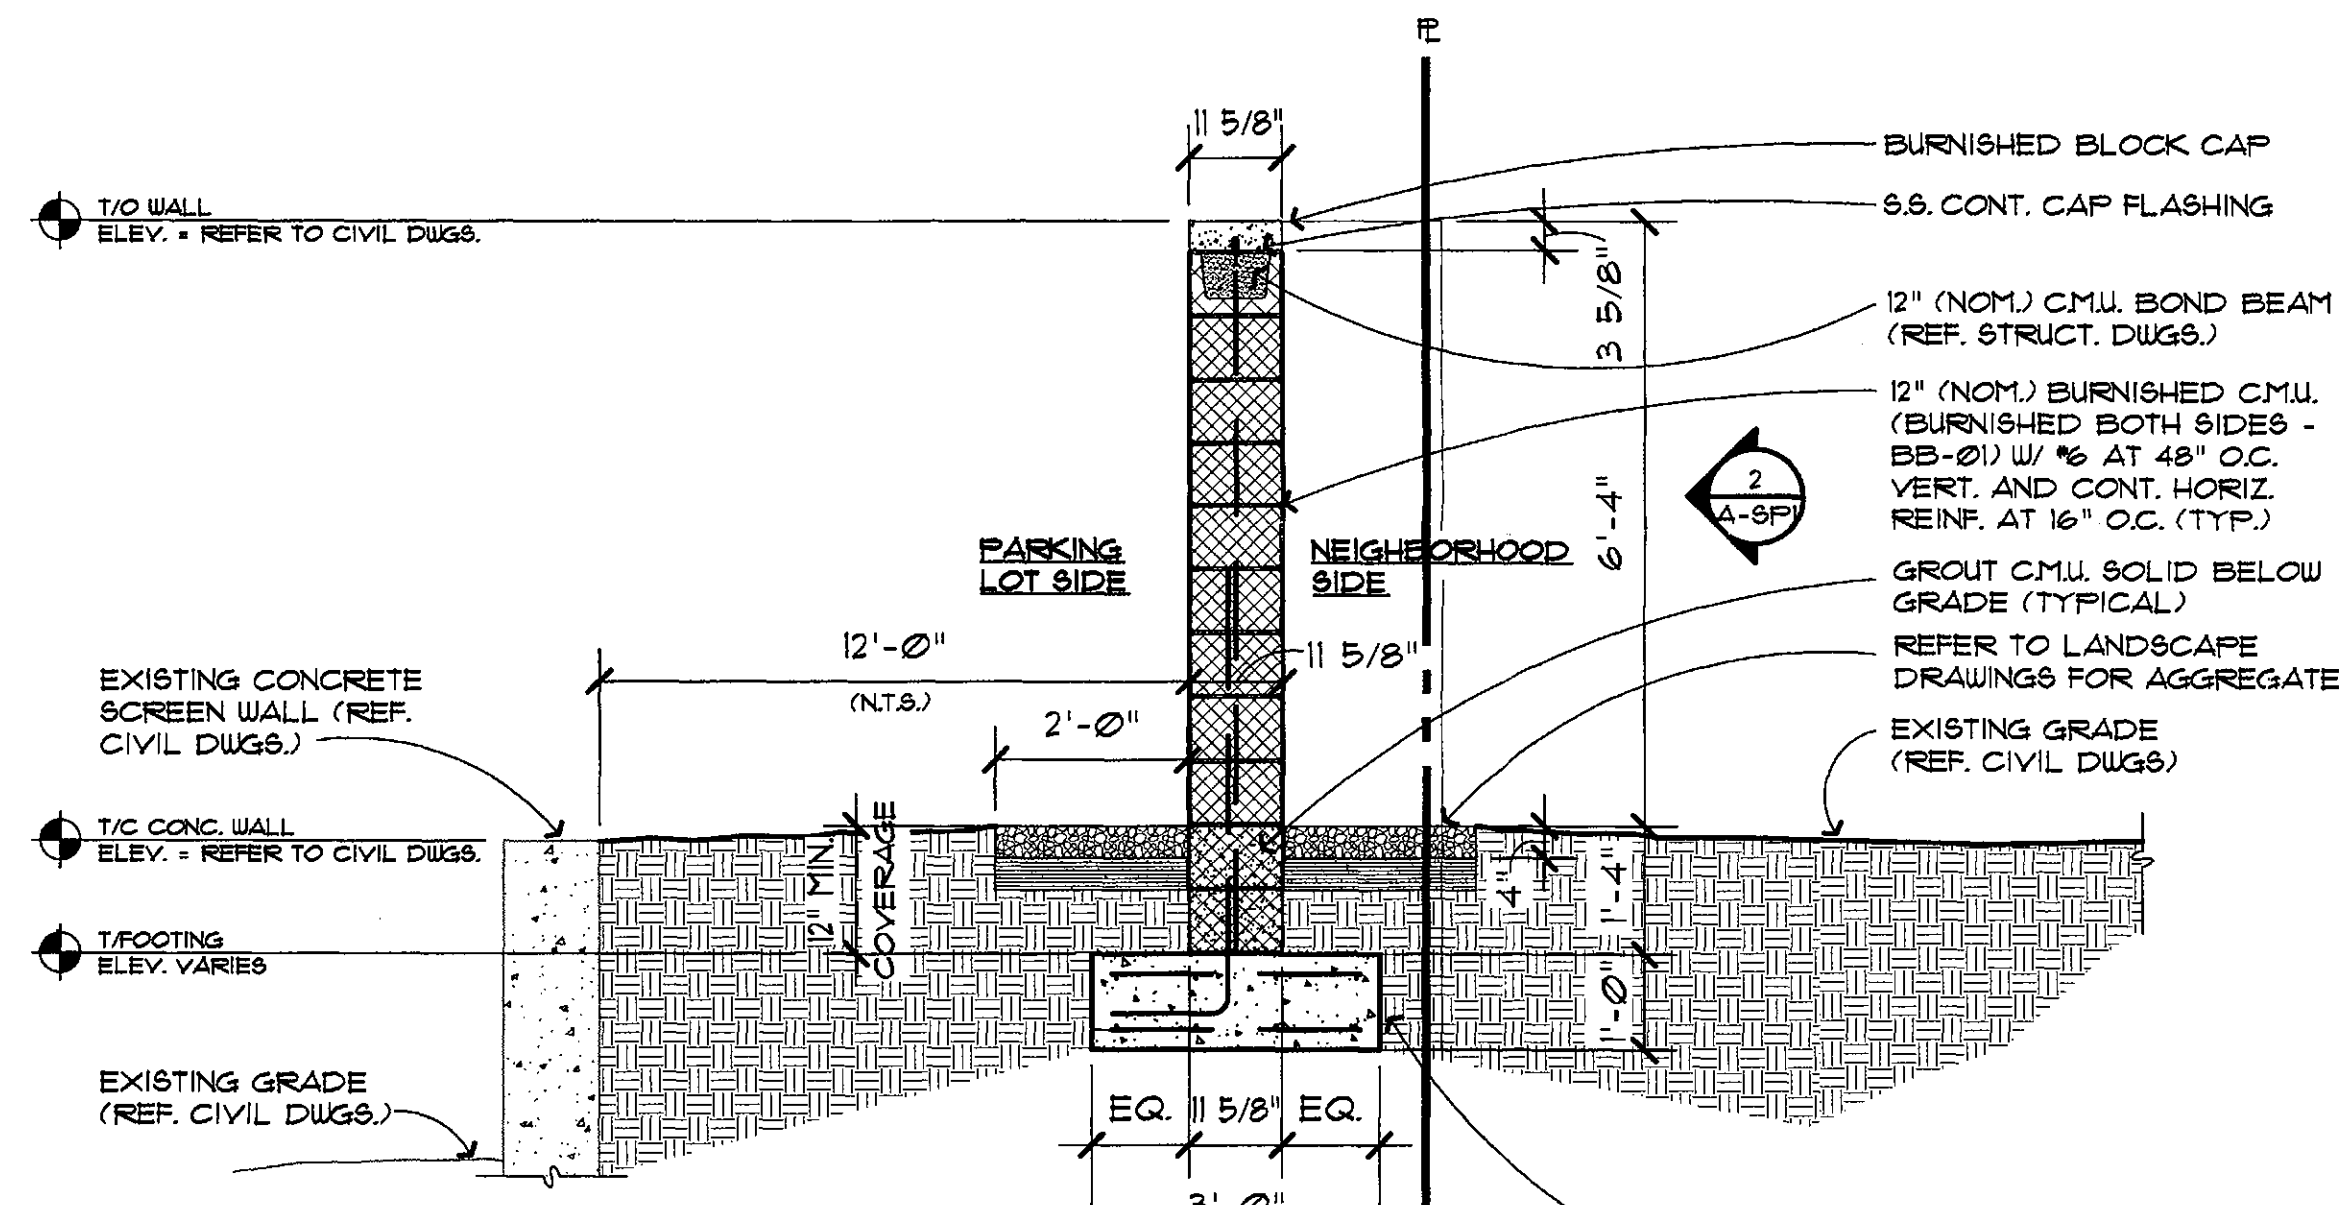

1 SCREENWALL SECTION
SCALE: 1/2" = 1'-0"

8/23/2017 4:56:14 PM

ahour rahman


CONSULTANT :

ISSUED FOR :
DRB SUBMITTAL
06-05-2017

DRB SUBMITTAL II
08-24-2017

SUBJECT :
COLOR PURPLE DECK ELEVATIONS

SEAL :
ARCHITECT OF RECORD
WILLIAM J. BEITZ, JR.
REGISTERED ARCHITECT
CERTIFICATE NO. 28783
ARIZONA, U.S.A.

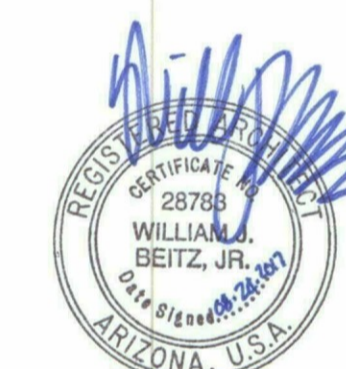

Expires 03/31/2019

DEVELOPER :
MACERICH®


PROJECT :

S-C-O-T-T-S-D-A-L-E
Fashion Square



LUX WING MALL
RENOVATION

JOB NO.
1861


SHEET NO.
A-8(COLOR)

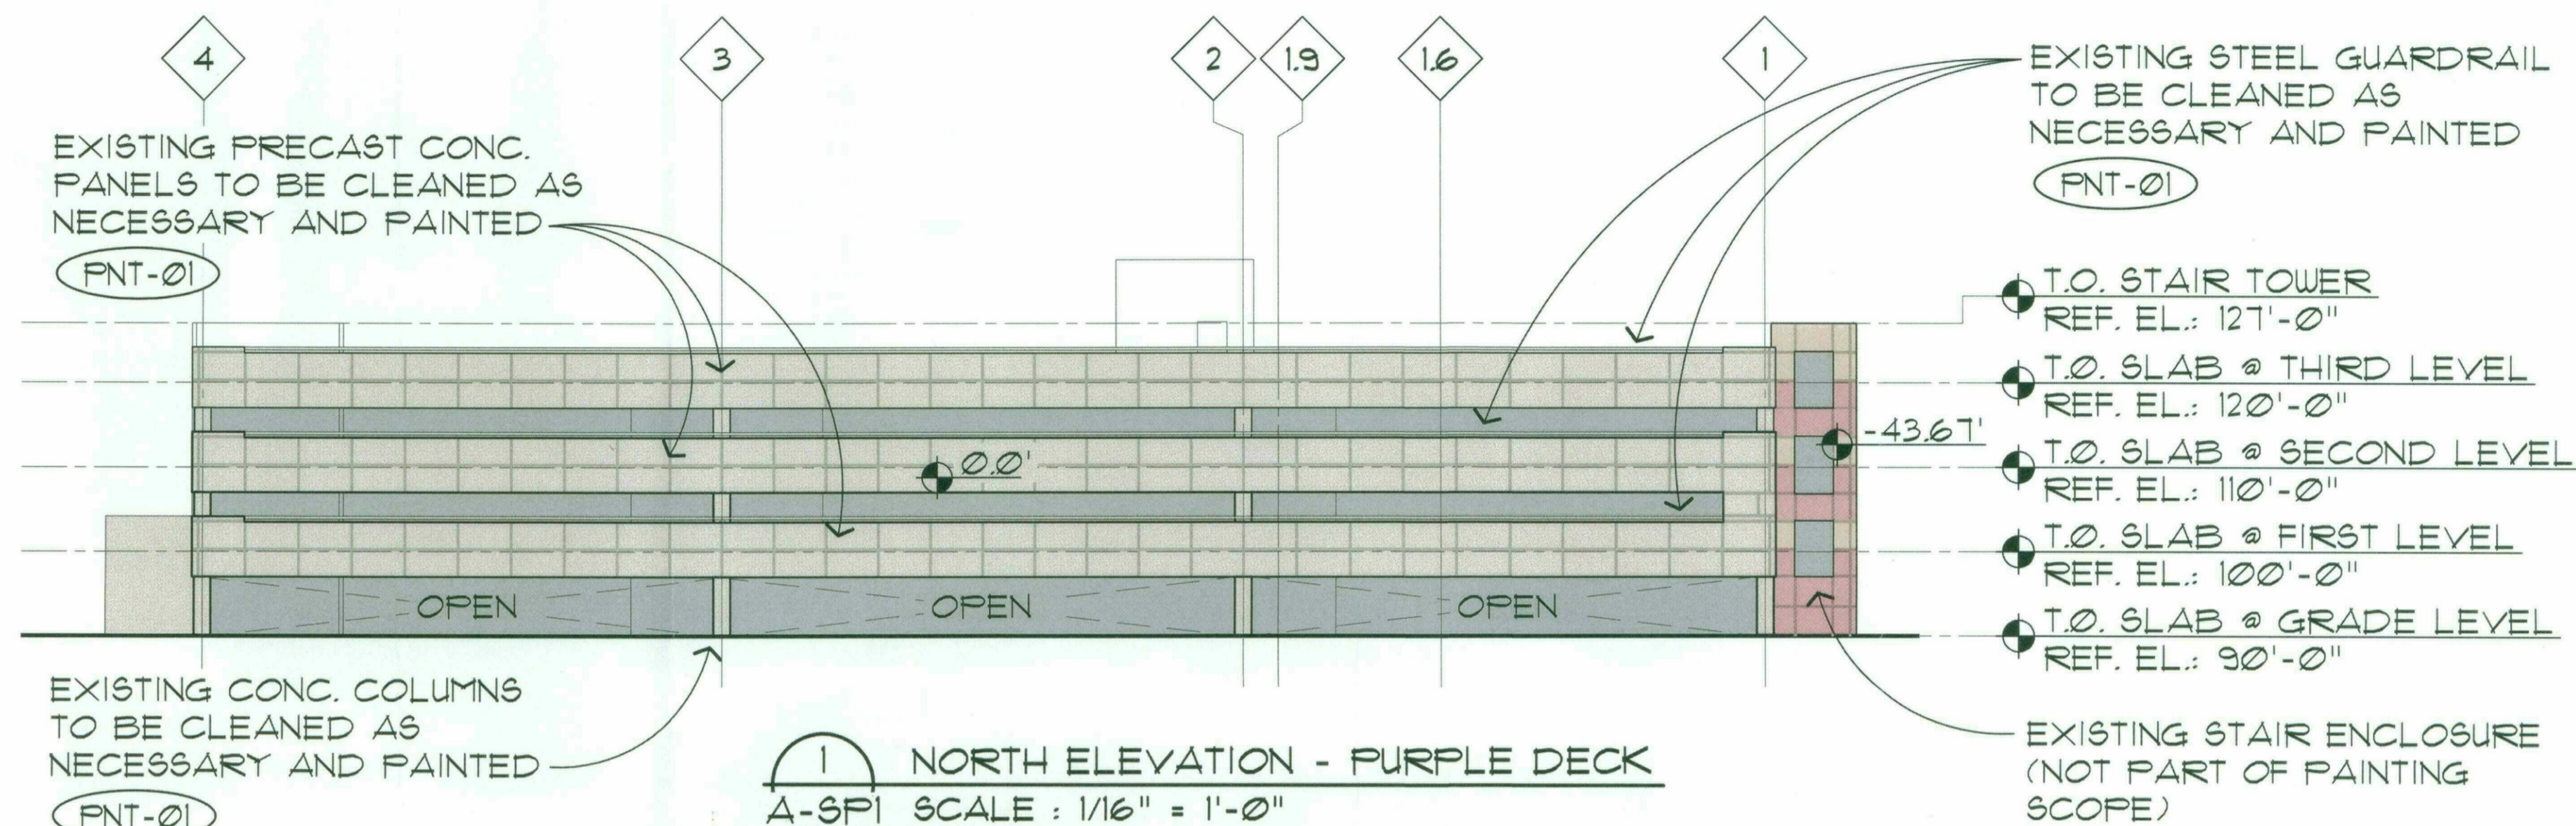

26-DR-2017#2
STIPULATION SET
RETAIN FOR RECORDS
APPROVED
1/30/18
DATE INITIALS

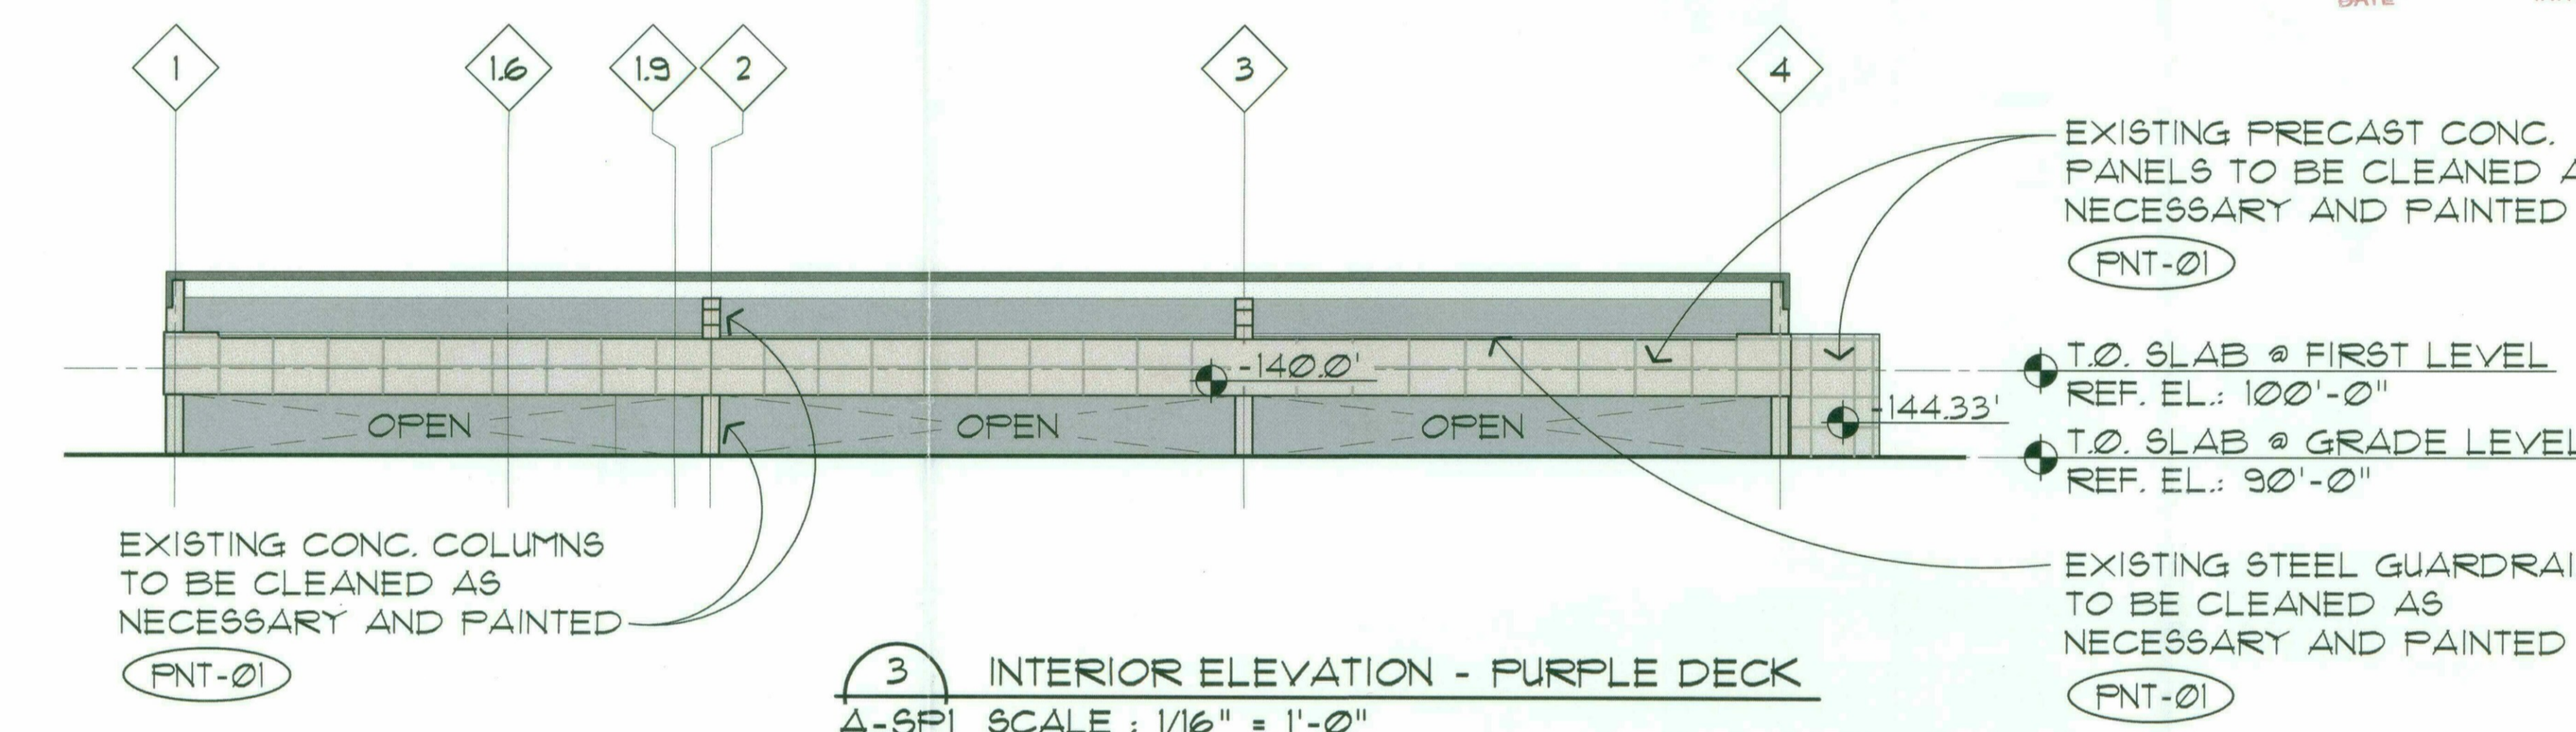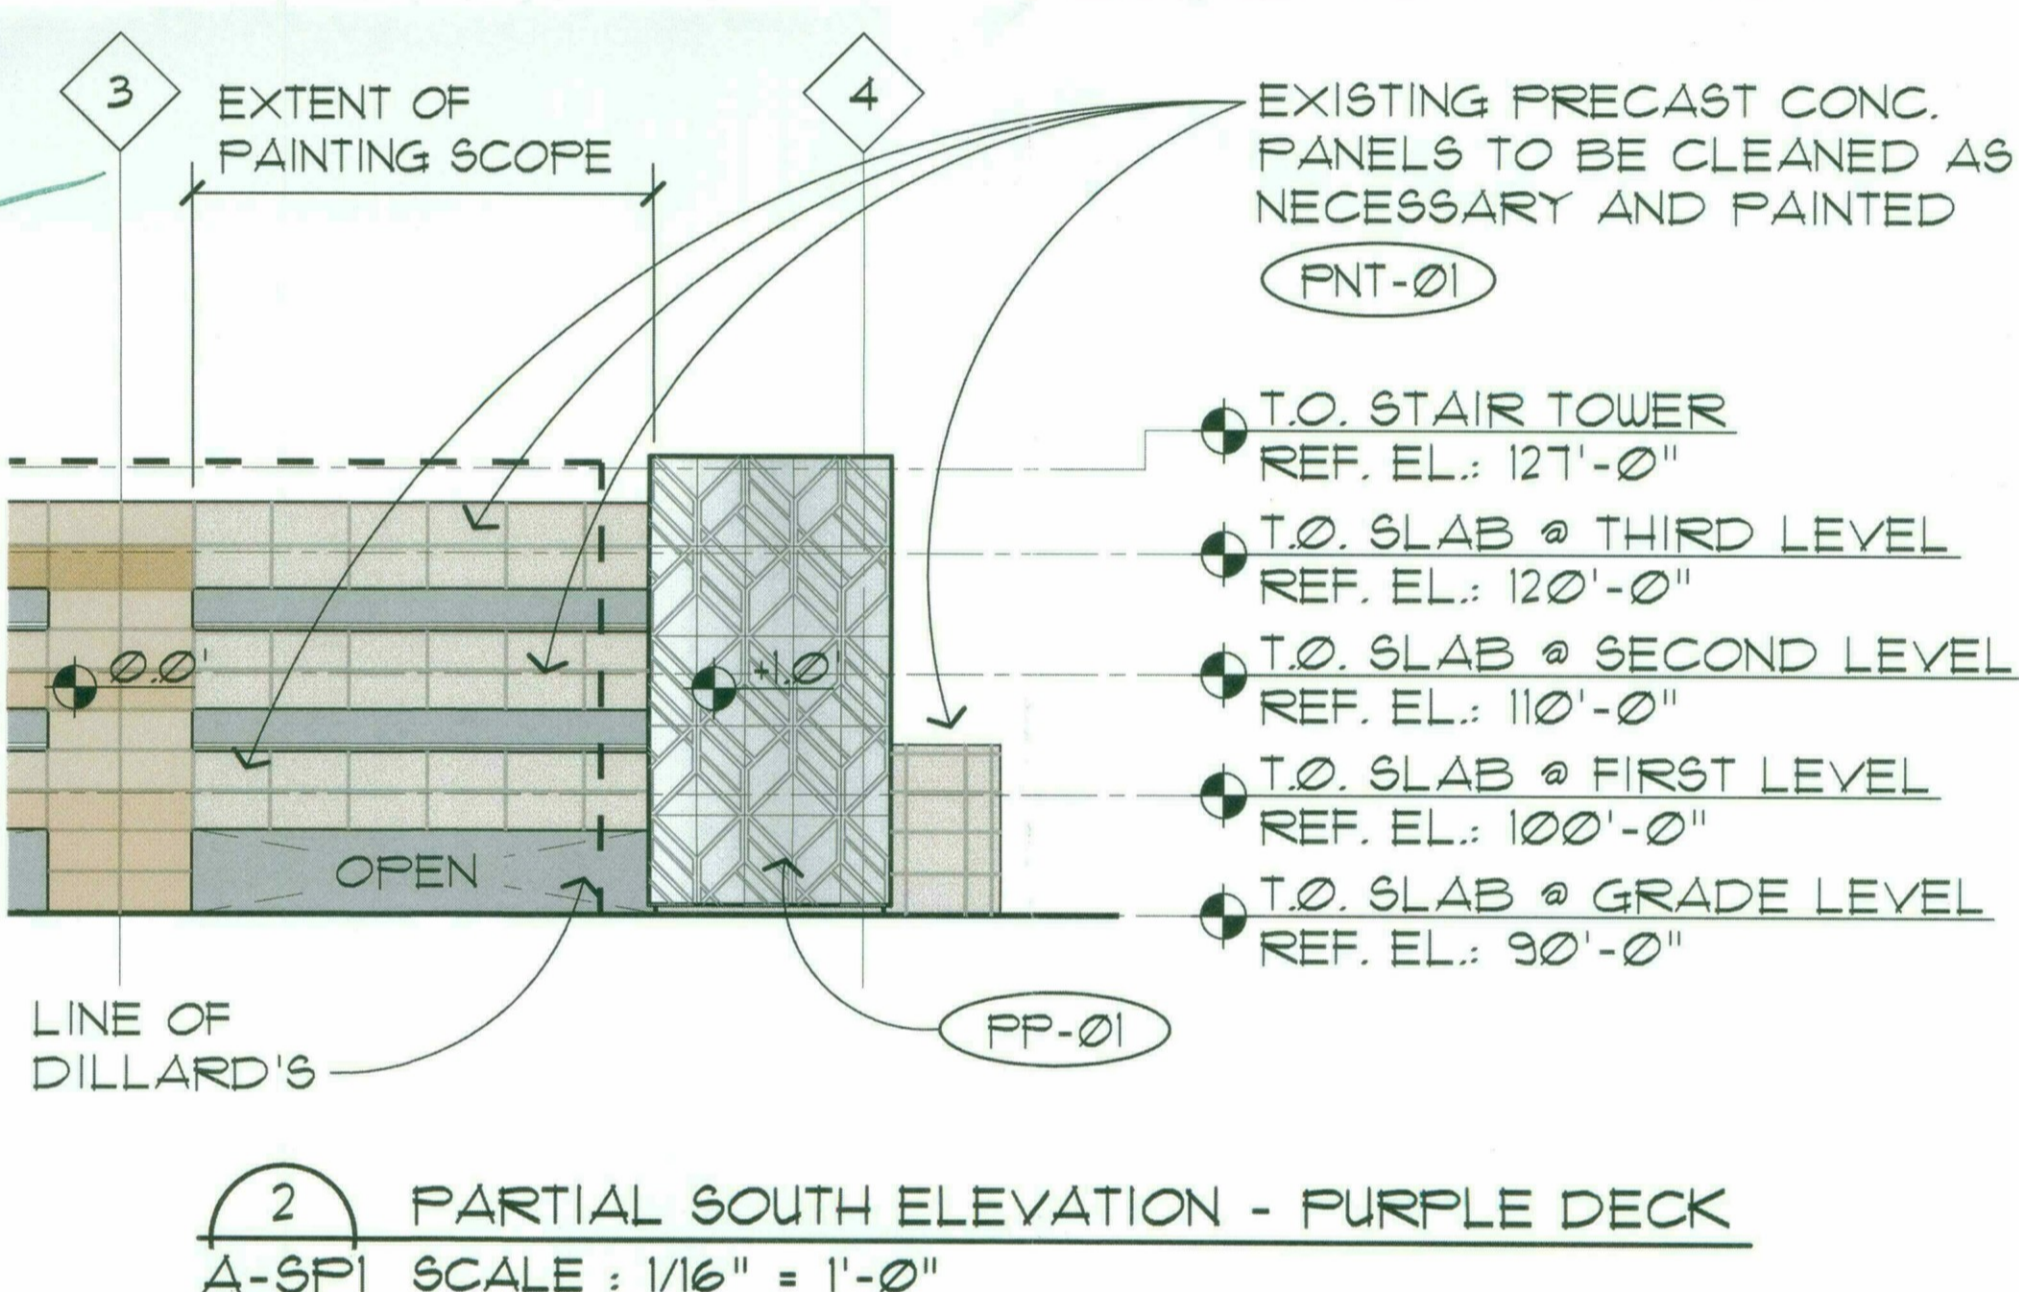

EXTERIOR MATERIAL LIST			
GL-02	INSULATED GLASS IN STRUCTURAL POINT SUPPORT WALL SYSTEM (PILKINGTON PLANAR OR EQUAL)	FNT-01	RE-FINISH AND RE-PAINT EXISTING EIFS OR CONCRETE COLOR: SW 754T SANDBAR
GL-03	INSULATED GLASS IN ALUMINUM TWO SIDED VERTICAL STRUCTURAL GLAZED CURTAIN WALL SYSTEM, TYP. IN CLERESTORY COLOR: CHAMPAGNE	FNT-02	PAINT EXISTING EIFS COLOR: SW 754I GRECIAN IVORY
HM-01	PAINTED HOLLOW METAL DOORS AND FRAMES - COLOR: SW 754I GRECIAN IVORY	FNT-03	PAINT EXISTING CEILING/ SOFFITS COLOR: SW 7564 POLAR BEAR
CP-01	ULTRA HIGH PERFORMANCE CONCRETE PANEL RAINSCREEN SYSTEM (TAKTL) COLOR: BONE, TEXTURE: SMOOTH	TL-01	TEARDROP ALUM. ADJUSTABLE LOUVER SYSTEM WITH INTEGRATED ANGLE FRAME
CP-02	ULTRA HIGH PERFORMANCE CONCRETE PANEL RAINSCREEN SYSTEM (TAKTL) COLOR: BONE, TEXTURE: ROUGH 3	BB-01	BURNISHED C.M.U. (GRAND BLANC CEMENT PRODUCTS - COLOR: TH3)
CP-03	ULTRA HIGH PERFORMANCE CONCRETE PANEL RAINSCREEN SYSTEM (TAKTL) COLOR: BONE, TEXTURE: ARBOS 2	MP-03	PRE-FINISHED COMPOSITE METAL PANEL, (ALUCOBOND ROUT AND RETURN DRY SEAL) COLOR: ALABASTER
		MP-06	PRE-FINISHED COMPOSITE METAL PANEL, (ALUCOBOND ROUT AND RETURN DRY SEAL) COLOR: NATURAL BRUSHED GRAPHITE
		PP-01	DECORATIVE, 16 GA MIN, PAINTED ALUMINUM PANELS WITH CUSTOM WATER-JET CUT PATTERN.
		SD-01	AUTOMATIC GLAZED SLIDING DOORS WITH BREAKAWAY EGRESS PANELS, NORTH ENTRY COLOR: CHAMPAGNE
		SF-01	PRE-FINISHED ALUMINUM CURTAIN WALL SYSTEM WITH 1" INSULATED GLASS -COLOR: CHAMPAGNE
		SP-01	STONE WALL PANEL - GLACIER GREY HONED LIMESTONE

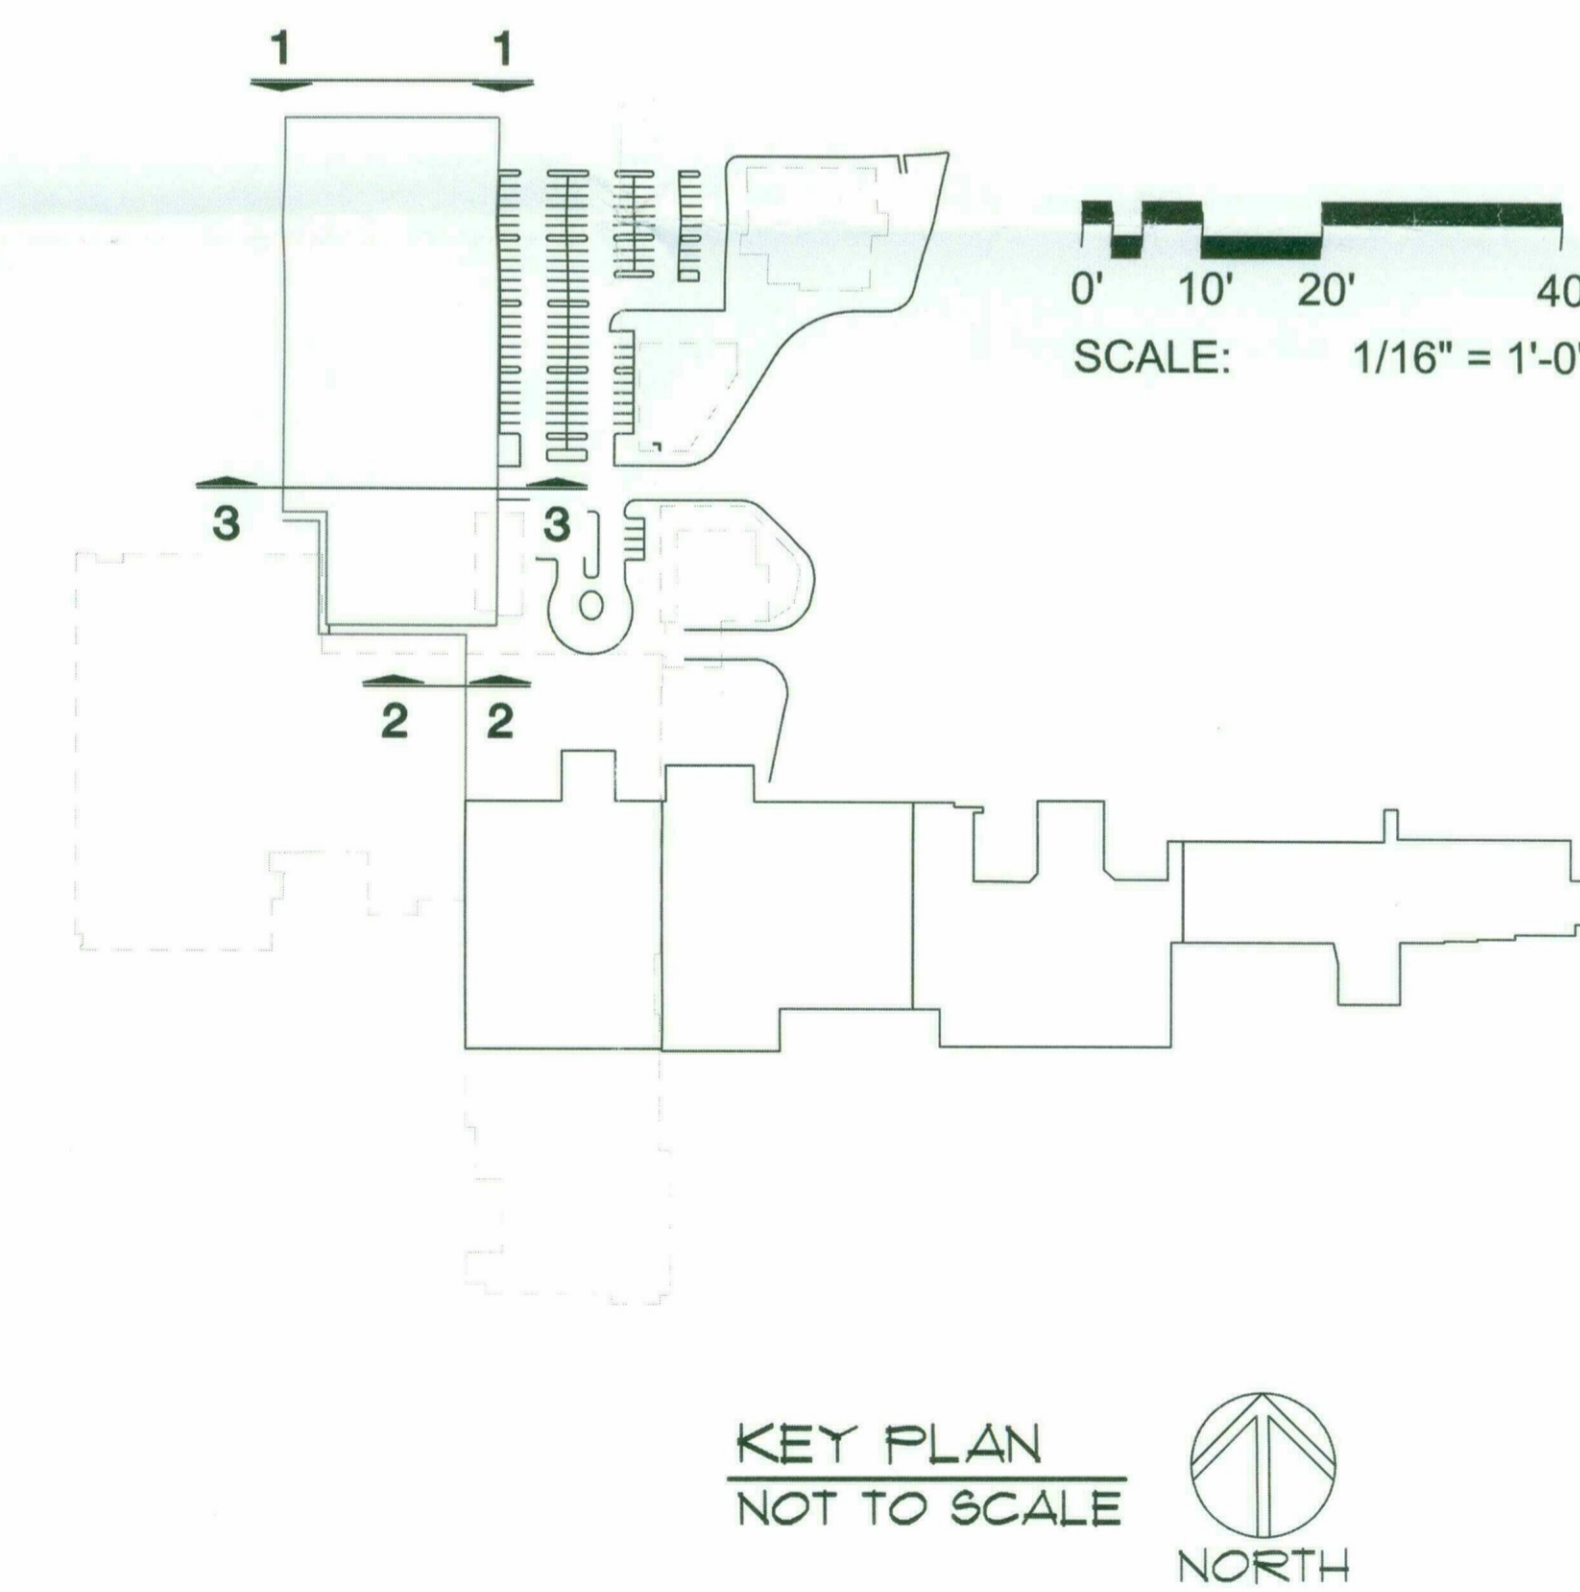

CONSULTANT :

ISSUED FOR :
DRB SUBMITTAL
06-05-2017


DRB SUBMITTAL II
08-24-2017

DRB SUBMITTAL NO II
2ND SUBMITTAL
09-28-2017

SUBJECT :
**COLOR DILLARD'S /
PURPLE DECK
ELEVATIONS**

SEAL :

ARCHITECT OF RECORD
WILLIAM J. BEITZ, JR.
REGISTERED ARCHITECT
CERTIFICATE NO. 28783
ARIZONA, U.S.A.

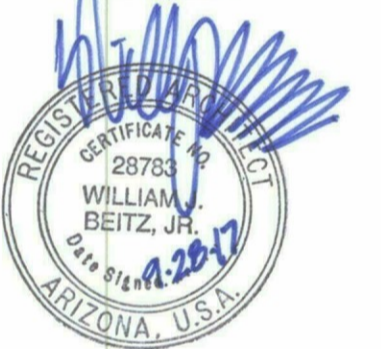

Expires 03/31/2019

DEVELOPER :



PROJECT :

S C O T T S D A L E
Fashion Square

LUX WING MALL
RENOVATION


JOB NO.

1861


SHEET NO.

A-7(COLOR)

DO NOT SCALE PRINTS. USE PROVIDED DIMENSIONS. ©2015 JPRA ARCHITECTS

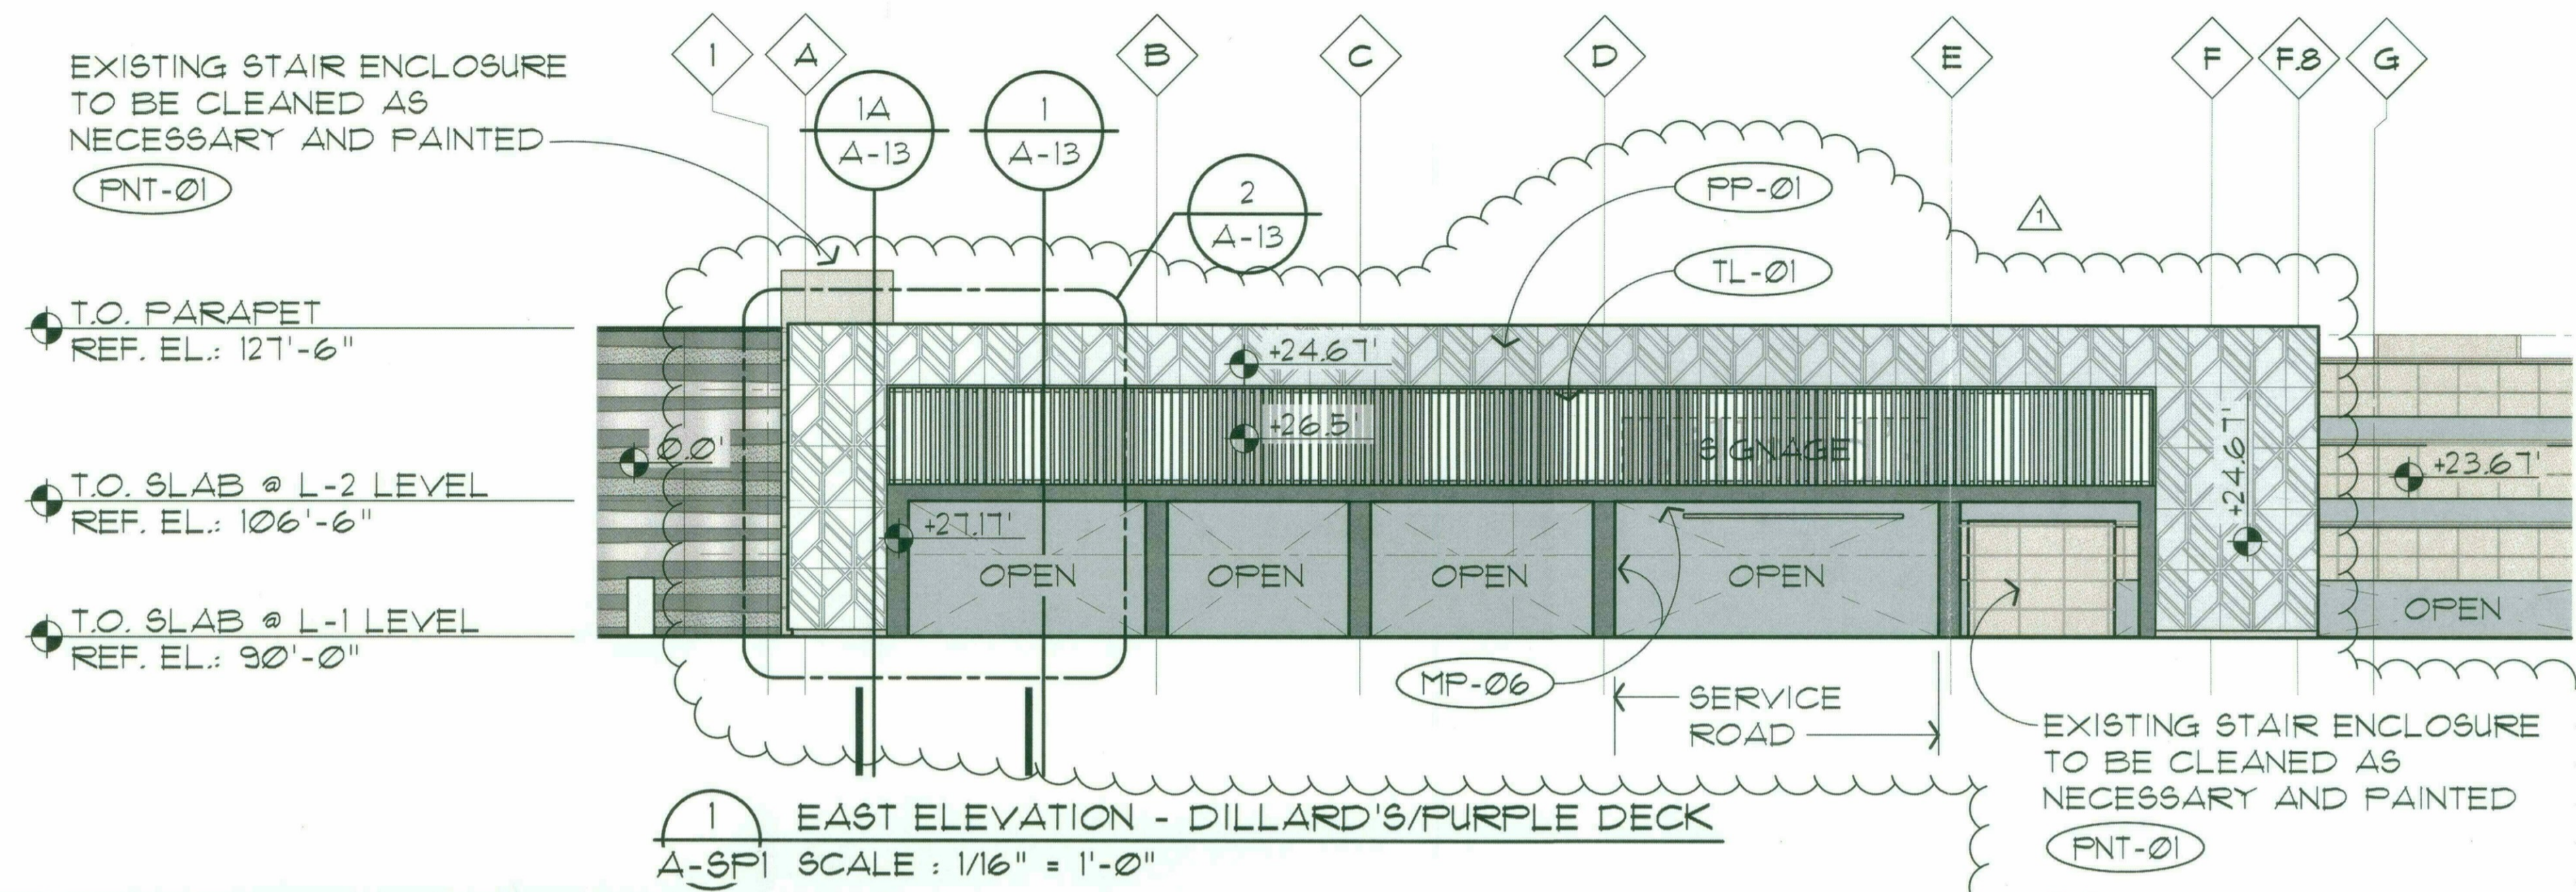


1 EAST ELEVATION - DILLARD'S/PURPLE DECK
A-SPI SCALE : 1/16" = 1'-0"

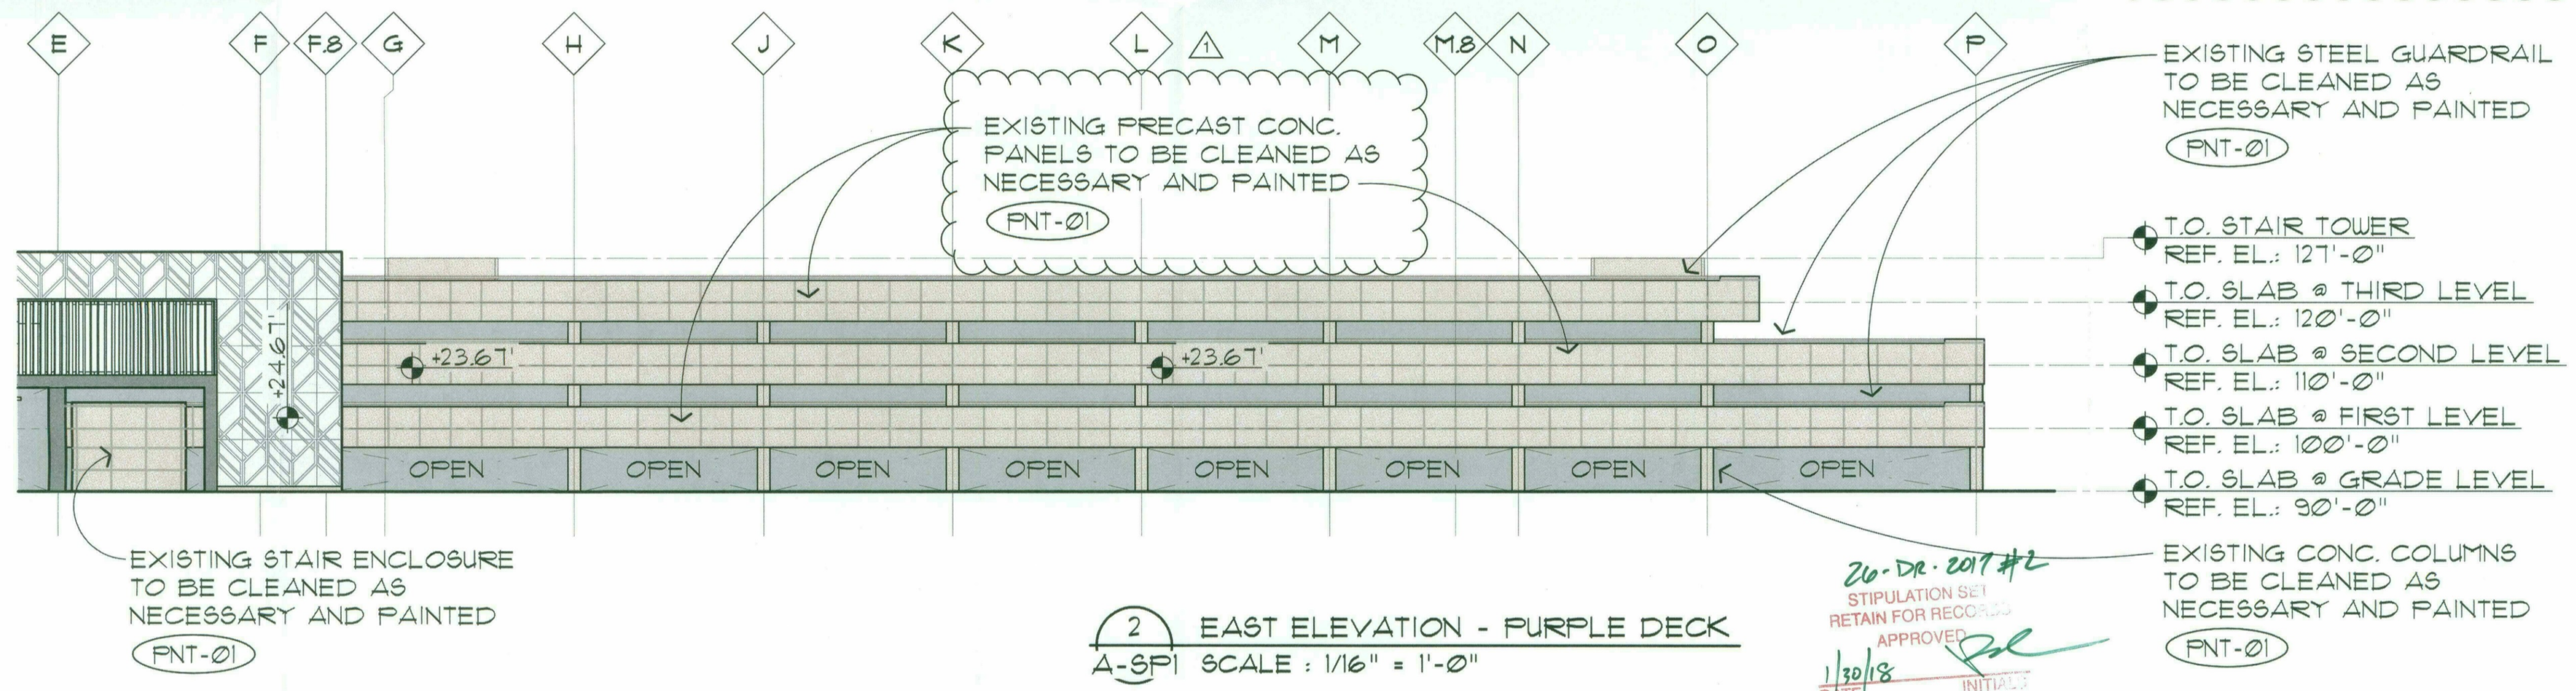


2 EAST ELEVATION - PURPLE DECK
A-SPI SCALE : 1/16" = 1'-0"

20-DR-2017#2
STIPULATION SET
RETAIN FOR RECORD
APPROVED
1/30/18
DATE INITIALS

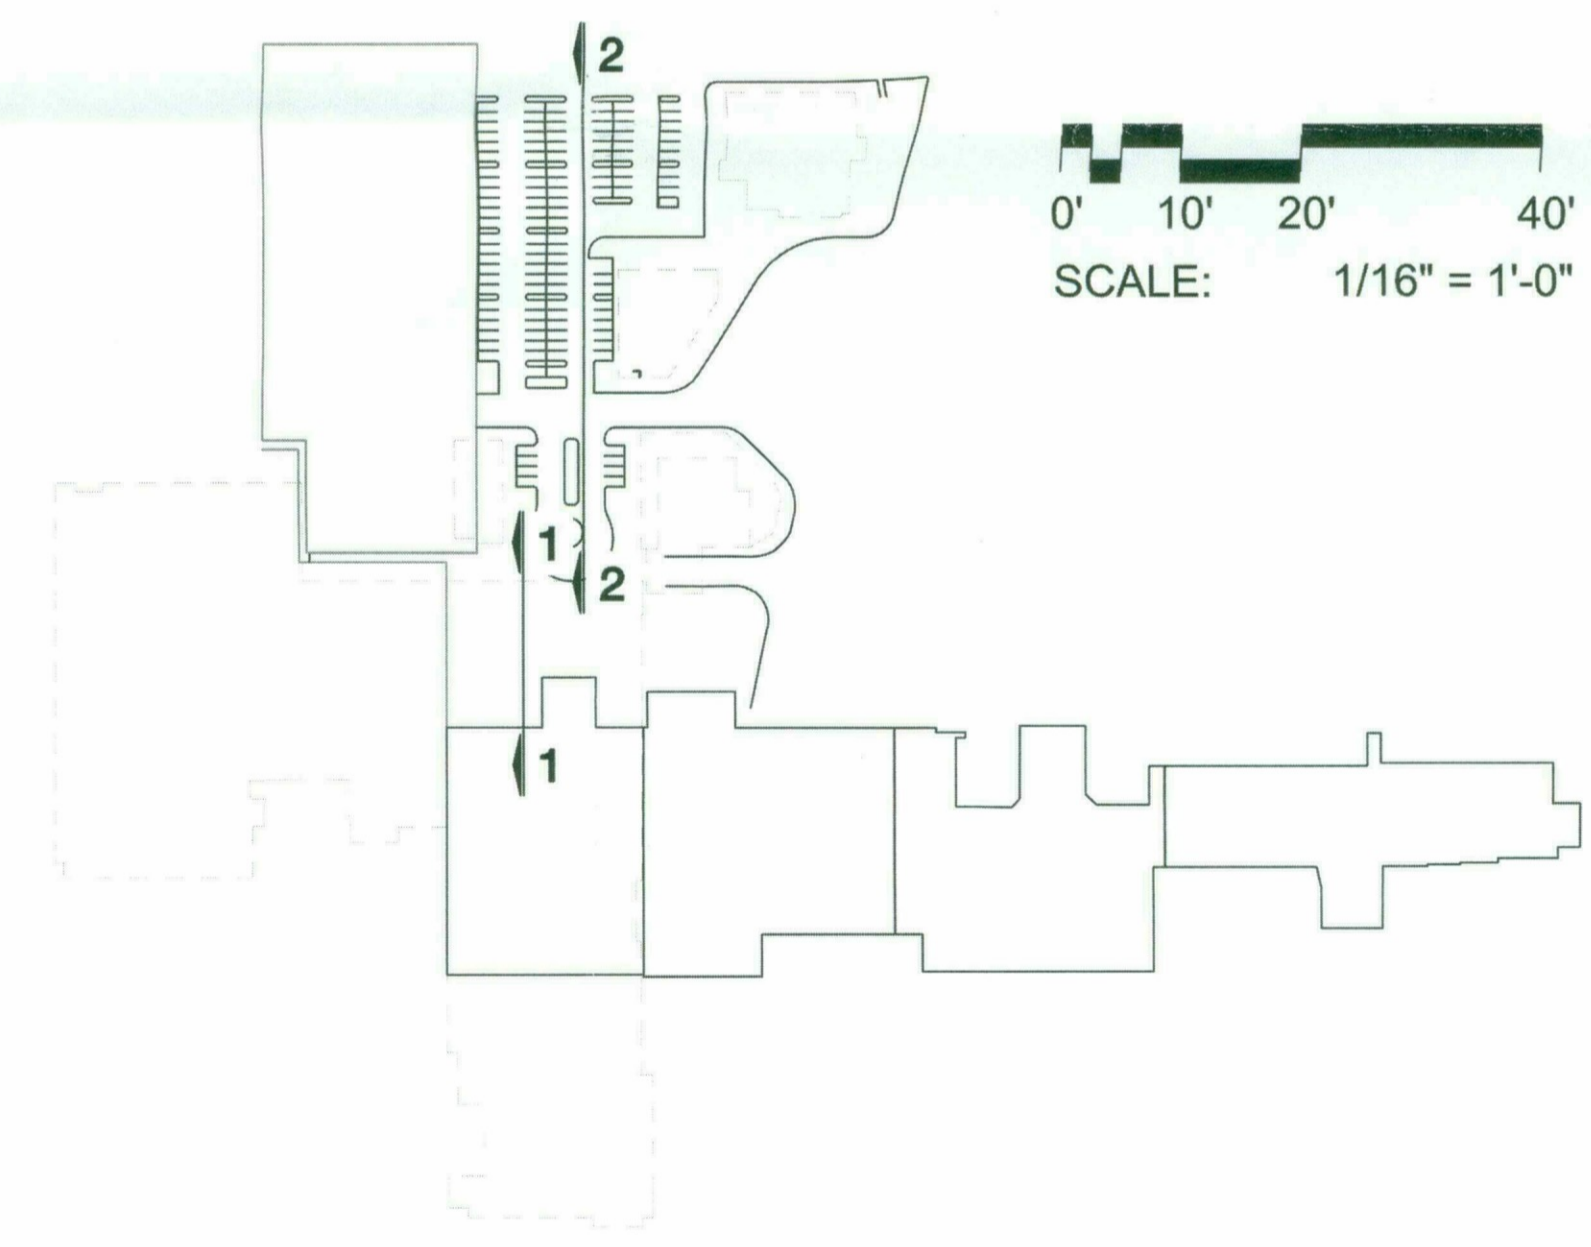

KEY PLAN
NOT TO SCALE

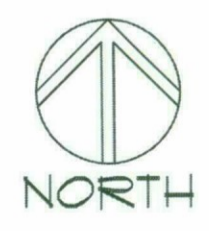

EXTERIOR MATERIAL LIST		
GL-02	INSULATED GLASS IN STRUCTURAL POINT SUPPORT WALL SYSTEM (PILKINGTON PLANAR OR EQUAL)	
GL-03	INSULATED GLASS IN ALUMINUM TWO SIDED VERTICAL STRUCTURAL GLAZED CURTAIN WALL SYSTEM, TYP. IN CLERESTORY COLOR: CHAMPAGNE	
HM-01	PAINTED HOLLOW METAL DOORS AND FRAMES - COLOR: SW 7541 GRECIAN IVORY	
CP-01	ULTRA HIGH PERFORMANCE CONCRETE PANEL RAINSCREEN SYSTEM (TAKTL) COLOR: BONE, TEXTURE: SMOOTH	
CP-02	ULTRA HIGH PERFORMANCE CONCRETE PANEL RAINSCREEN SYSTEM (TAKTL) COLOR: BONE, TEXTURE: ROUGH 3	
CP-03	ULTRA HIGH PERFORMANCE CONCRETE PANEL RAINSCREEN SYSTEM (TAKTL) COLOR: BONE, TEXTURE: ARBOS 2	
MP-03	PRE-FINISHED COMPOSITE METAL PANEL, (ALUCOBOND ROUT AND RETURN DRY SEAL) COLOR: ALABASTER	FNT-01
MP-06	PRE-FINISHED COMPOSITE METAL PANEL, (ALUCOBOND ROUT AND RETURN DRY SEAL) COLOR: NATURAL BRUSHED GRAPHITE	FNT-02
PP-01	DECORATIVE, 16 GA MIN, PAINTED ALUMINUM PANELS WITH CUSTOM WATER-JET CUT PATTERN.	FNT-03
SD-01	AUTOMATIC GLAZED SLIDING DOORS WITH BREAKAWAY EGRESS PANELS, NORTH ENTRY COLOR: CHAMPAGNE	TL-01
SF-01	PRE-FINISHED ALUMINUM CURTAIN WALL SYSTEM WITH 1" INSULATED GLASS -COLOR: CHAMPAGNE	BB-01
SP-01	STONE WALL PANEL - GLACIER GREY HONED LIMESTONE	

8/23/2017 4:51:23 PM

atiquir rahman

CONSULTANT :

ISSUED FOR :
DRB SUBMITTAL
06-05-2017
DRB 2ND SUBMITTAL
08-17-2017
DRB SUBMITTAL II
08-24-2017
DRB SUBMITTAL NO II
2ND SUBMITTAL
09-28-2017

SUBJECT :
**COLORED EAST
AND WEST
ELEVATIONS**

SEAL :
ARCHITECT OF RECORD
WILLIAM J. BEITZ, JR.
REGISTERED ARCHITECT
CERTIFICATE NO. 28783
ARIZONA, U.S.A.



Expires 03/31/2019

DEVELOPER :
MACERICH®

PROJECT :

S-C-O-T-T-S-D-A-L-E






Fashion Square

LUX WING MALL
RENOVATION



JOB NO.
1861

SHEET NO.
A-2(COLOR)

DO NOT SCALE PRINTS. USE DIMENSIONS. ©2015 JPra ARCHITECTS

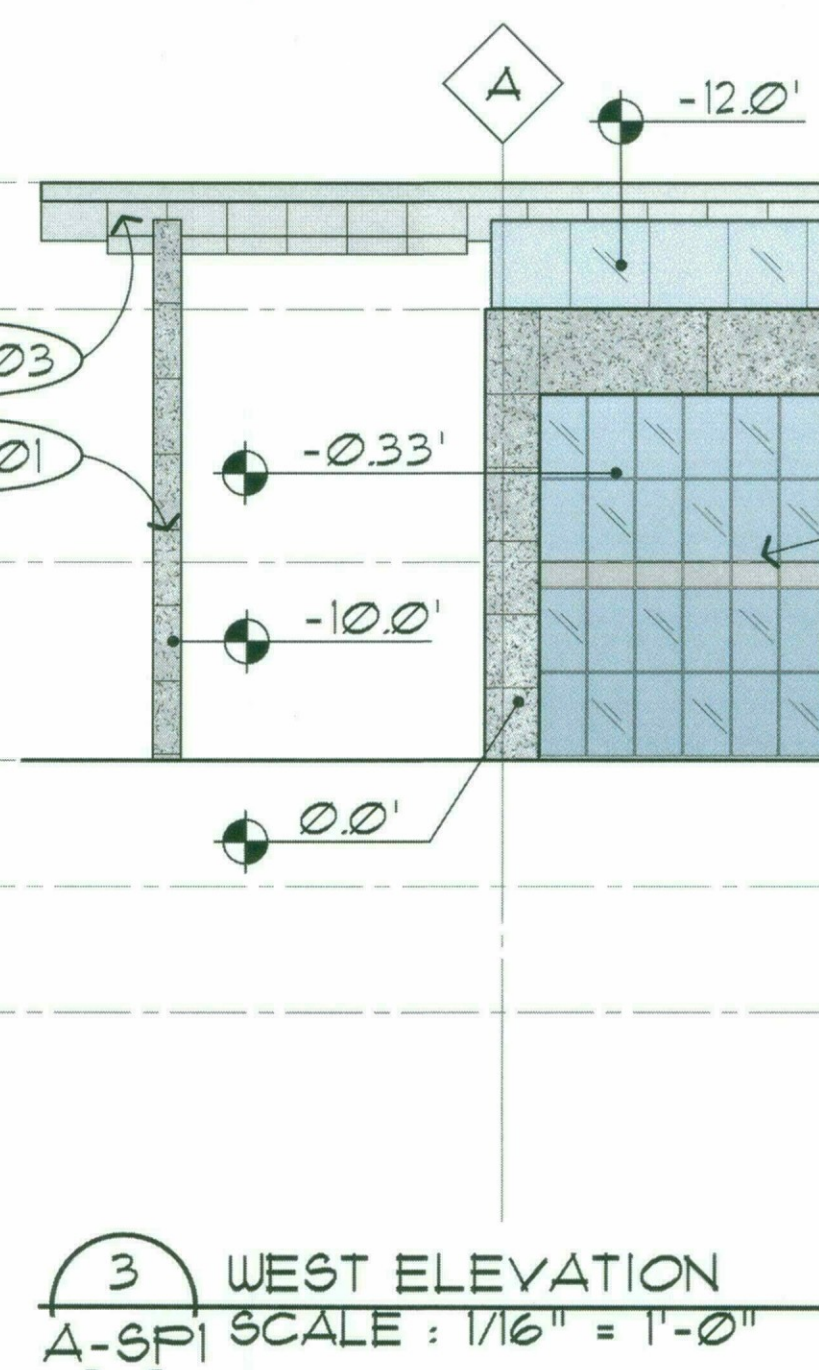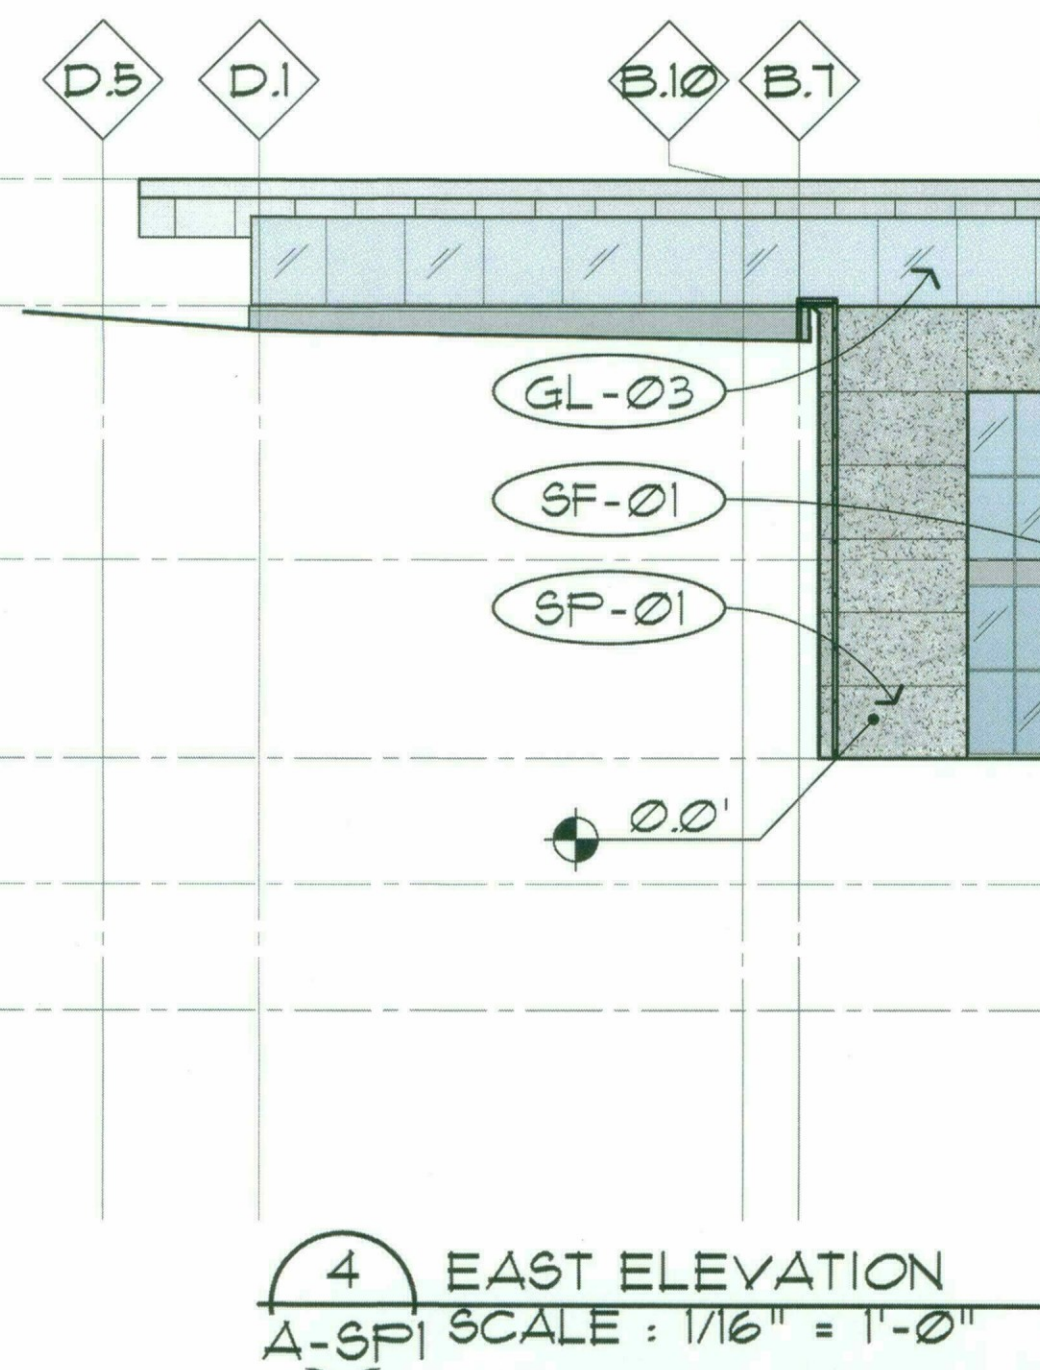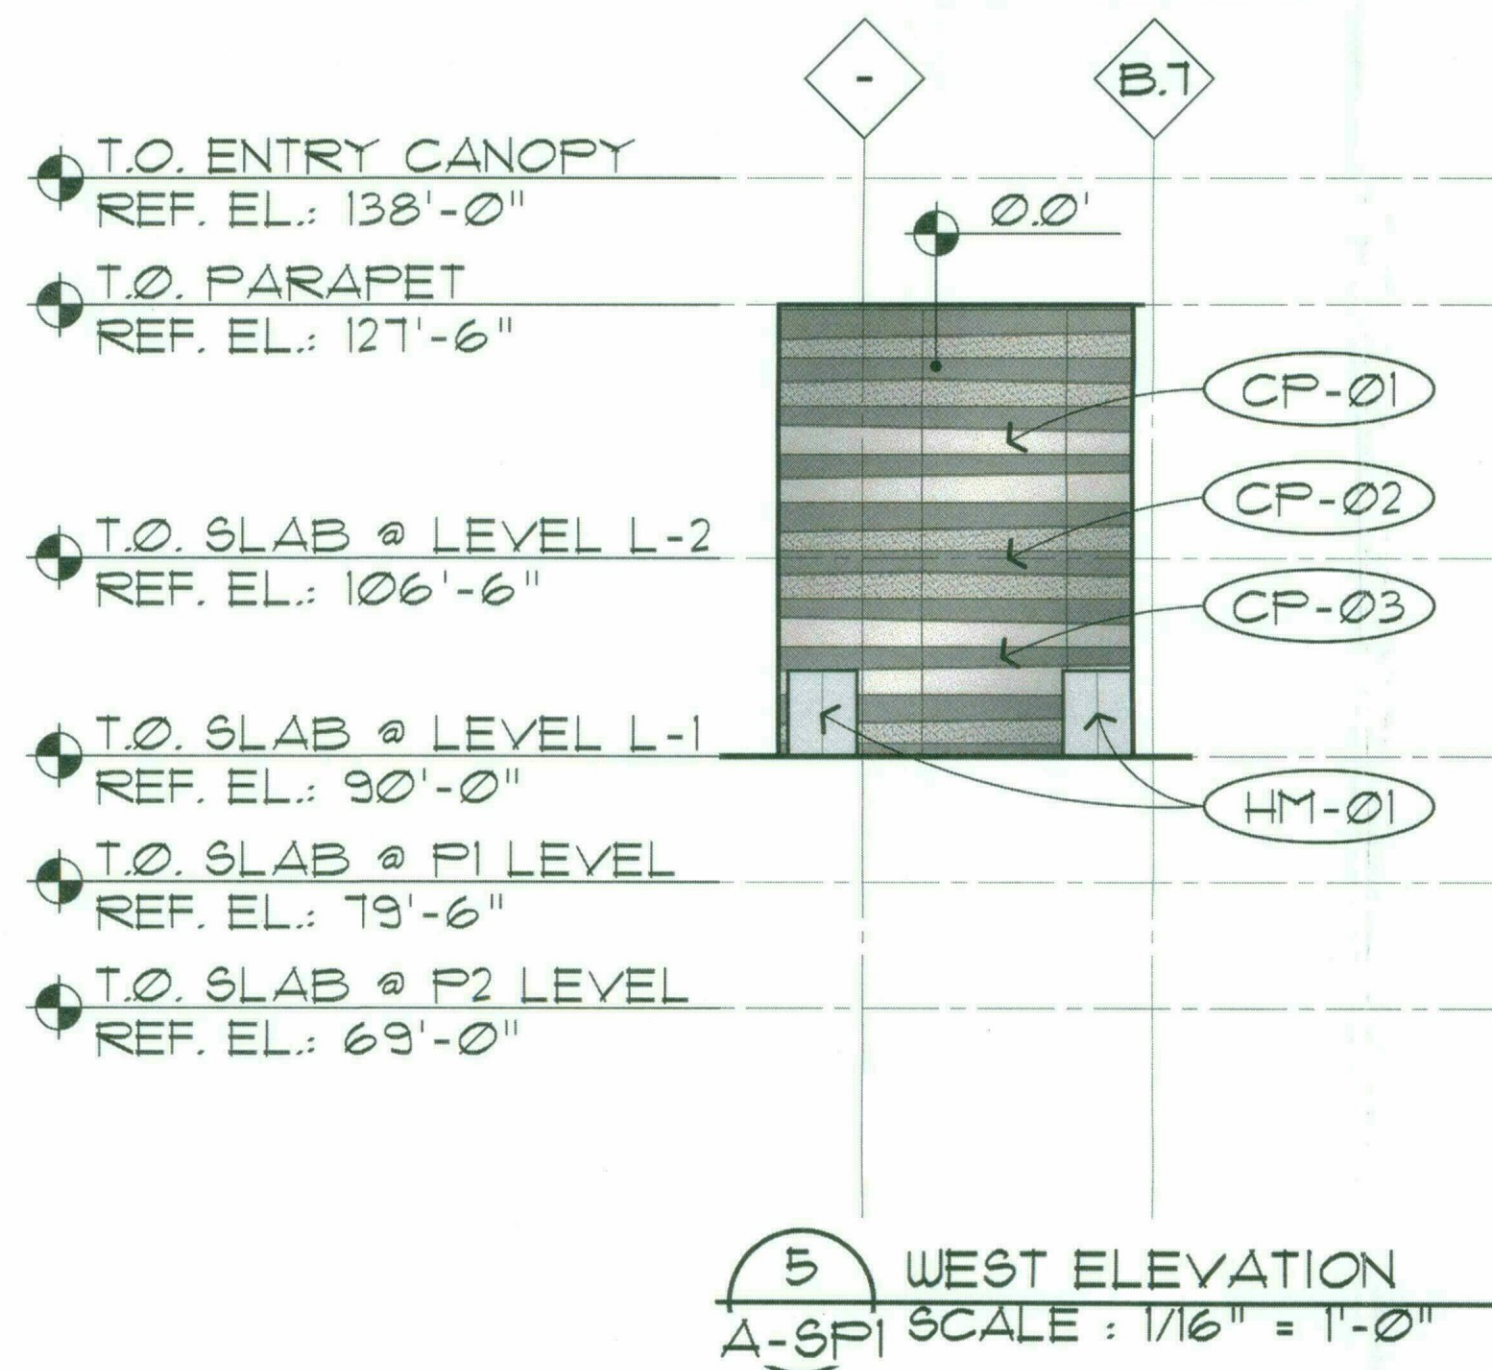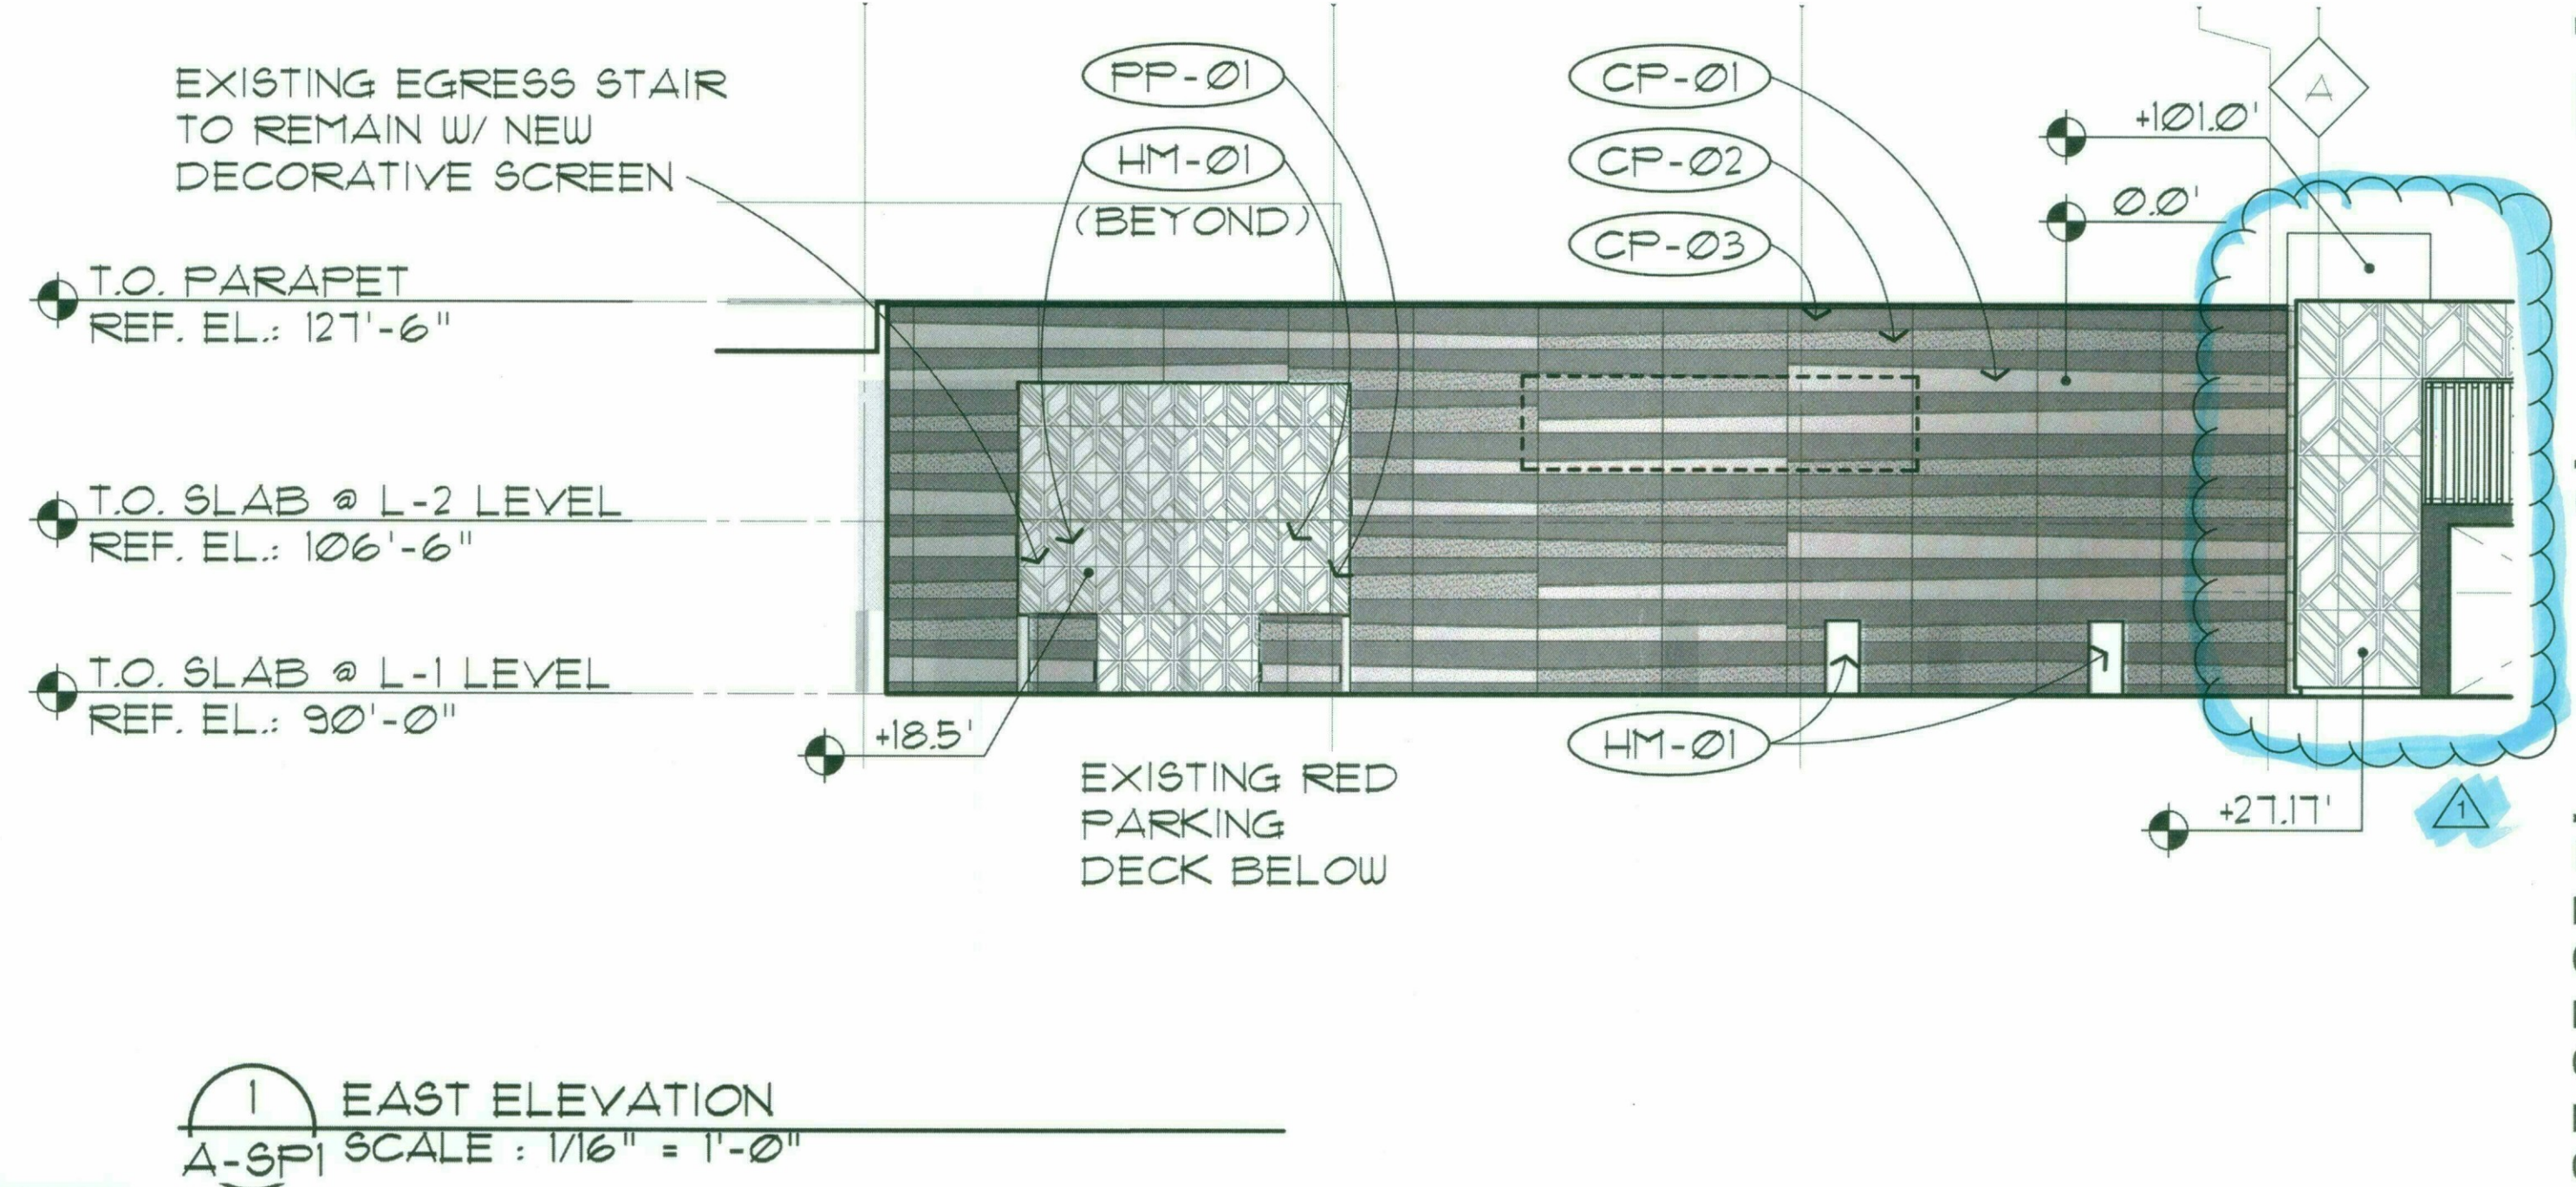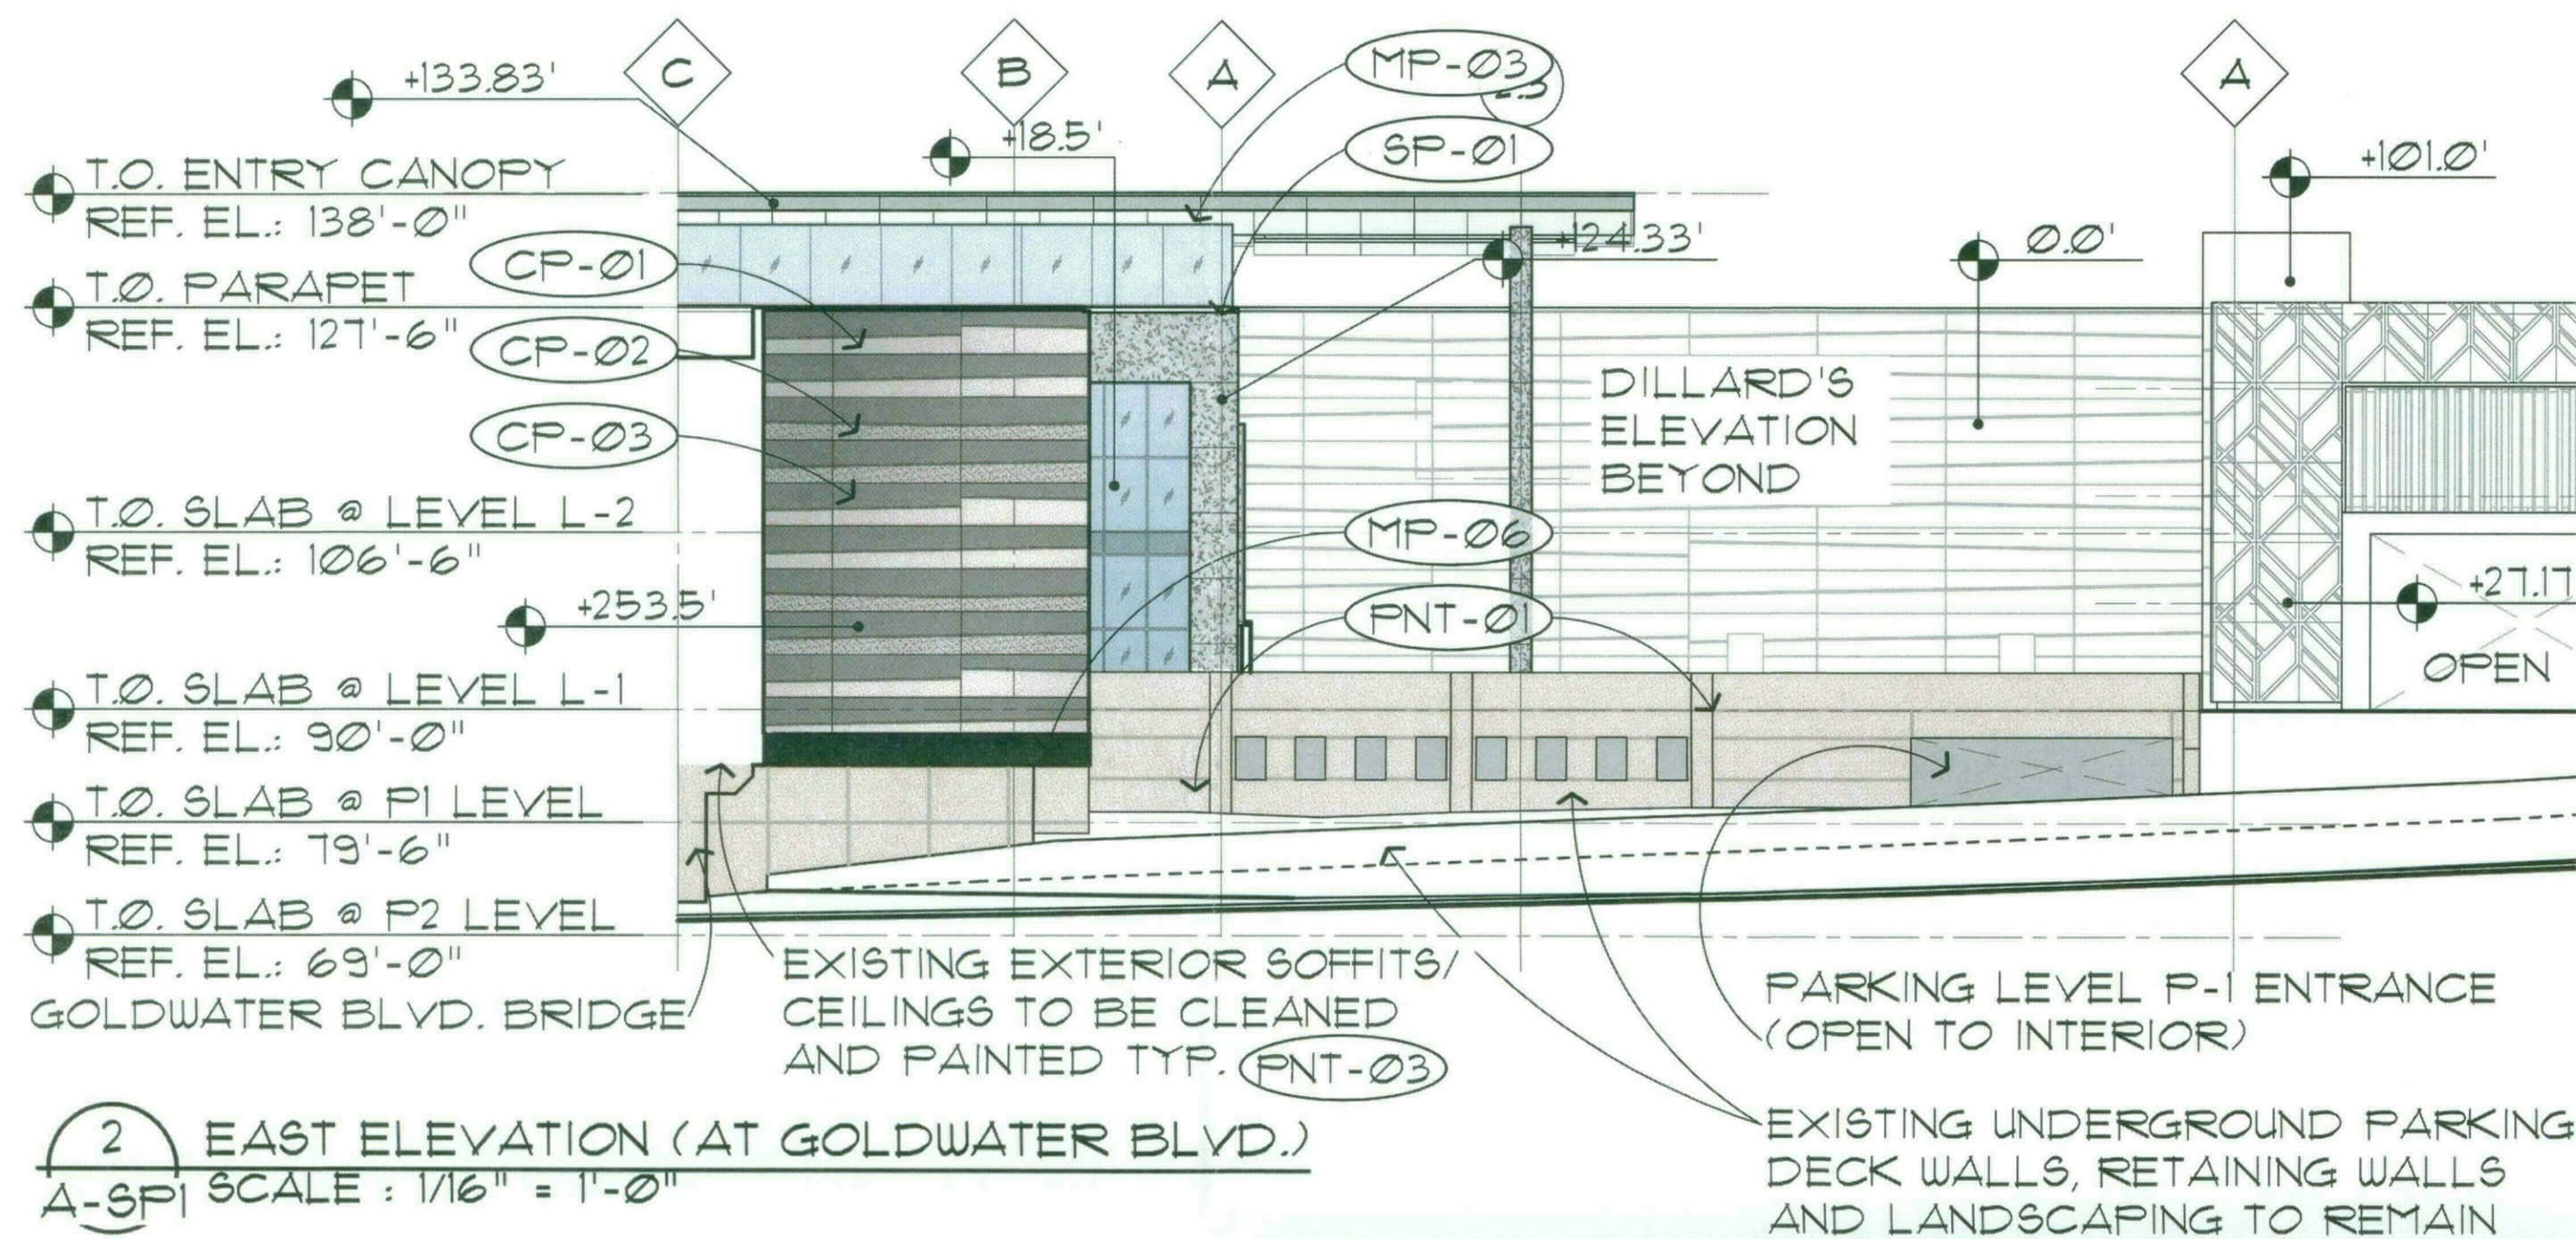

20-DE-2017 #2
STIPULATION SET
RETAIN FOR RECORDS
APPROVED
1/30/18
DATE INITIALS
ONLY THIS SHEET.

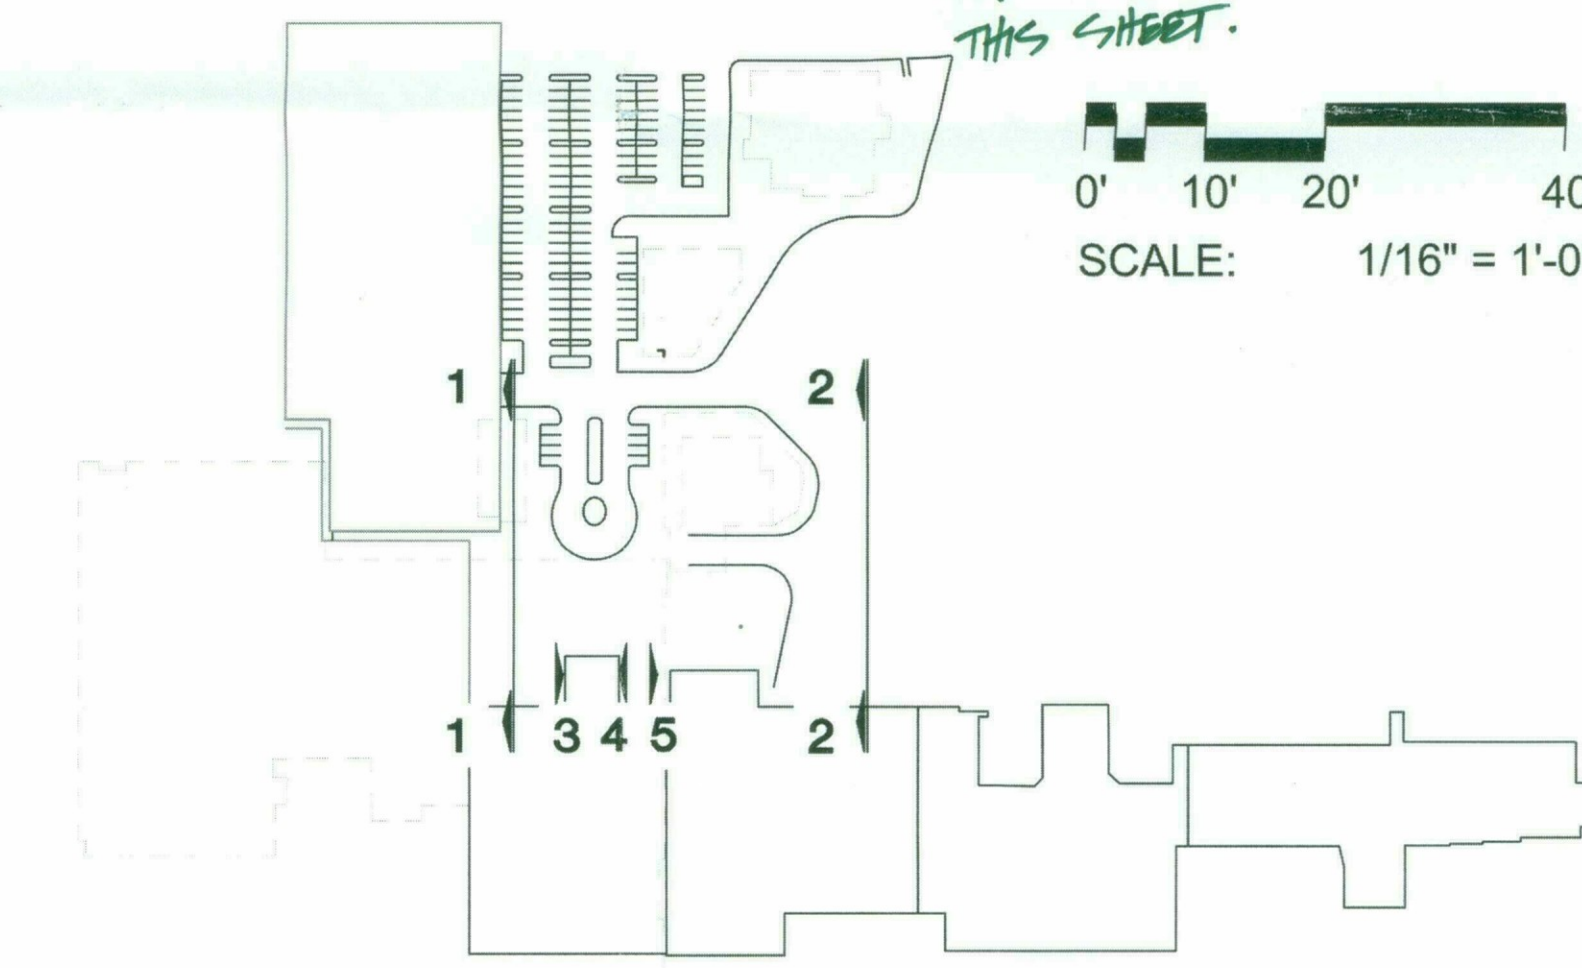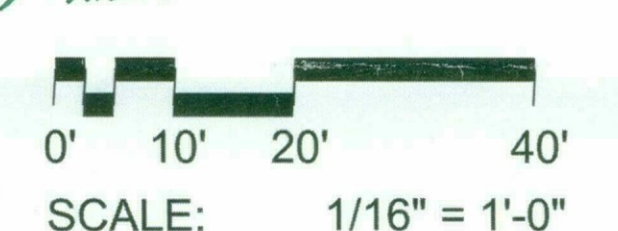

EXTERIOR MATERIAL LIST		
GL-02	INSULATED GLASS IN STRUCTURAL POINT SUPPORT WALL SYSTEM (PILKINGTON PLANAR OR EQUAL)	
GL-03	INSULATED GLASS IN ALUMINUM TWO SIDED VERTICAL STRUCTURAL GLAZED CURTAIN WALL SYSTEM, TYP. IN CLERESTORY COLOR: CHAMPAGNE	
HM-01	PAINTED HOLLOW METAL DOORS AND FRAMES - COLOR: SW T541 GRECIAN IVORY	
CP-01	ULTRA HIGH PERFORMANCE CONCRETE PANEL RAINSCREEN SYSTEM (TAKTL) COLOR: BONE, TEXTURE: SMOOTH	
CP-02	ULTRA HIGH PERFORMANCE CONCRETE PANEL RAINSCREEN SYSTEM (TAKTL) COLOR: BONE, TEXTURE: ROUGH 3	
CP-03	ULTRA HIGH PERFORMANCE CONCRETE PANEL RAINSCREEN SYSTEM (TAKTL) COLOR: BONE, TEXTURE: ARBOS 2	
MP-03	PRE-FINISHED COMPOSITE METAL PANEL, (ALUCOBOND ROUT AND RETURN DRY SEAL) COLOR: ALABASTER	FNT-01
MP-06	PRE-FINISHED COMPOSITE METAL PANEL, (ALUCOBOND ROUT AND RETURN DRY SEAL) COLOR: NATURAL BRUSHED GRAPHITE	FNT-02
PP-01	DECORATIVE, 16 GA MIN, PAINTED ALUMINUM PANELS WITH CUSTOM WATER-JET CUT PATTERN.	FNT-03
SD-01	AUTOMATIC GLAZED SLIDING DOORS WITH BREAKAWAY EGRESS PANELS, NORTH ENTRY COLOR: CHAMPAGNE	TL-01
SF-01	PRE-FINISHED ALUMINUM CURTAIN WALL SYSTEM WITH 1" INSULATED GLASS -COLOR: CHAMPAGNE	BB-01
SP-01	STONE WALL PANEL - GLACIER GREY HONED LIMESTONE	