



Exterior Building Color & Material Samples
Color Drawdowns
Archaeological Resources
Airport Vicinity Development Checklist
Parking Study
Trip Generation Comparison
Parking Master Plan

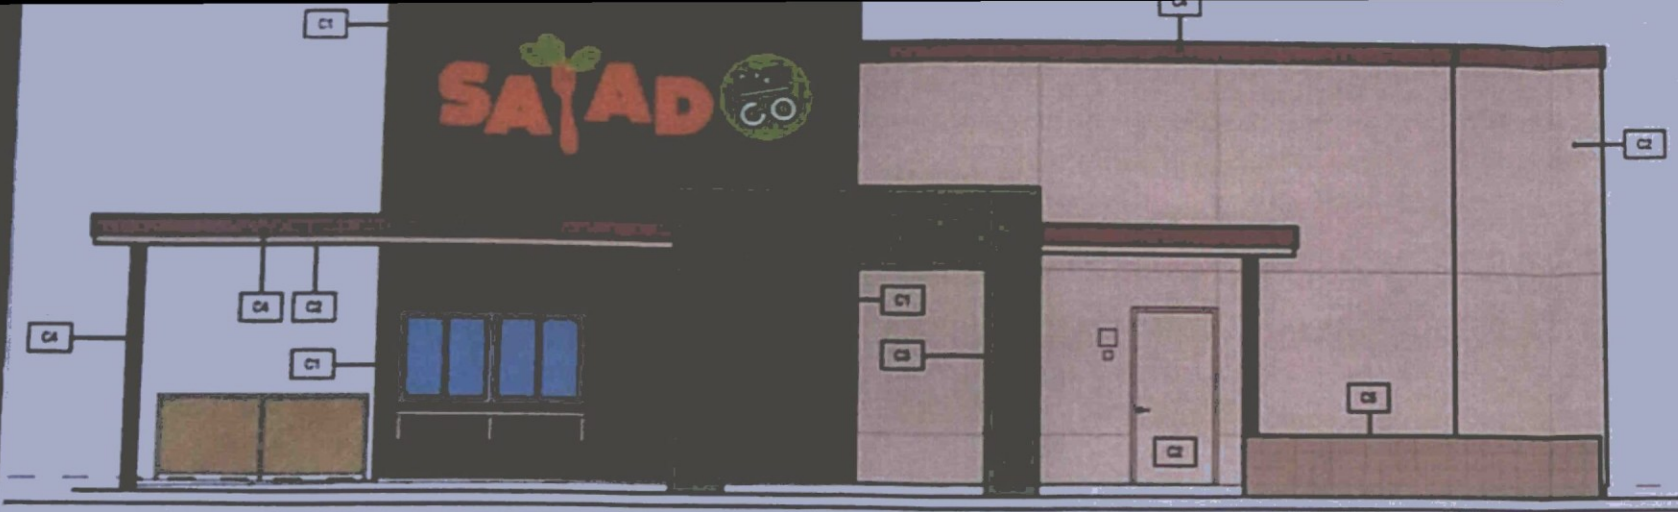

1 SOUTH ELEVATION
1/4" = 1'-0"

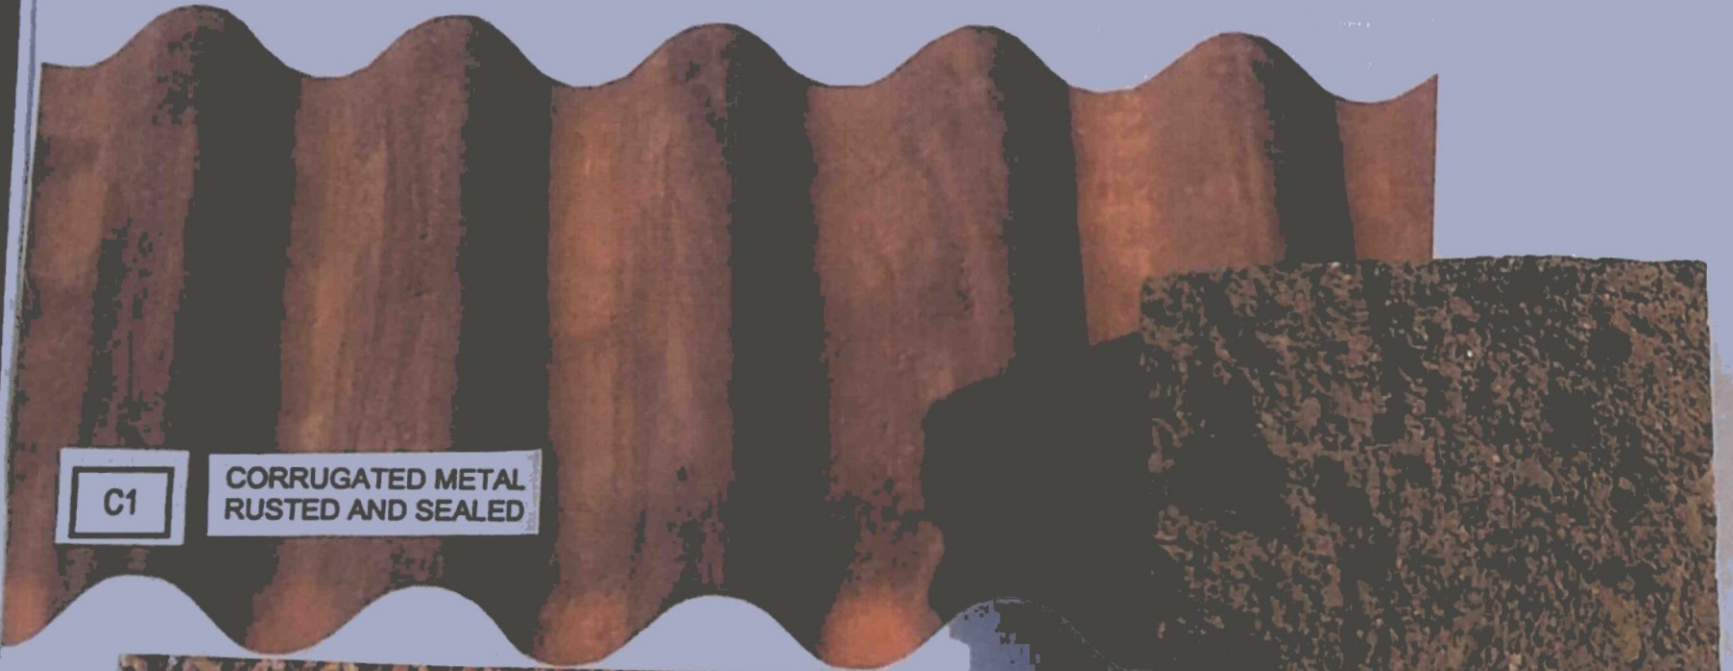


C1 CORRUGATED METAL
RUSTED AND SEALED



RUSTED METAL MESH



C5 MASONRY UNIT
SPLIT FACE
SUPERLITE "HARVEST BROWN"

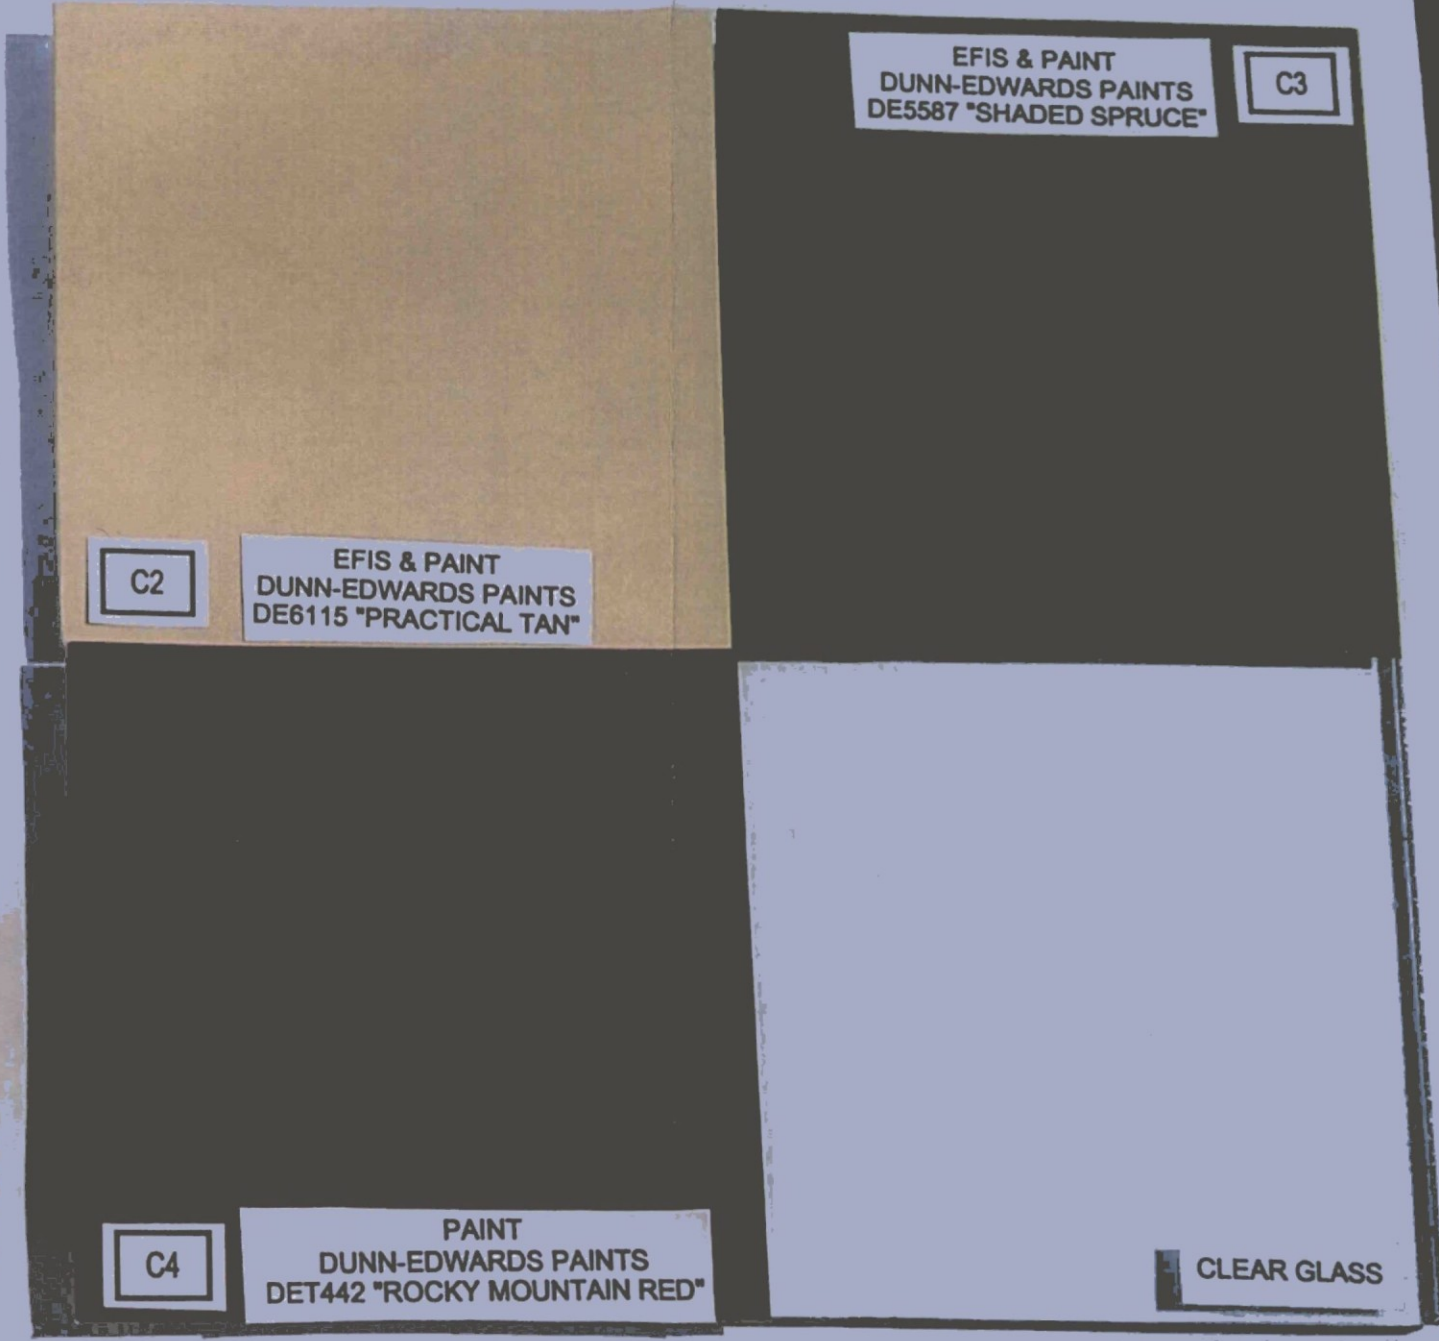


C2 EFIS & PAINT
DUNN-EDWARDS PAINTS
DE6115 "PRACTICAL TAN"

C3 EFIS & PAINT
DUNN-EDWARDS PAINTS
DE5587 "SHADED SPRUCE"

C4 PAINT
DUNN-EDWARDS PAINTS
DET442 "ROCKY MOUNTAIN RED"

CLEAR GLASS

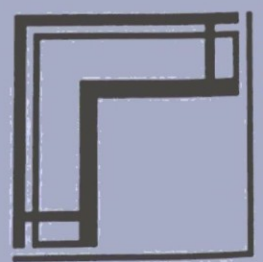

BRISSETTE
ARCHITECTS
INC.

10229 N. SCOTTSDALE ROAD, SUITE F
SCOTTSDALE, ARIZONA 85253
T: (480) 596-3882
E: OFFICE@BRISSETTEARCHITECTS.COM



2323 NORTH SCOTTSDALE ROAD

53-DR-2016
10/20/16

DATE: 10/20/16
DRAWN: JLK
SCALE: NONE

C2

EFIS & PAINT
DUNN-EDWARDS PAINTS
DE6115 "PRACTICAL TAN"

535-PA-2016

STIPULATED SET
RETAIN FOR RECORDS

APPROVED

2/2/17 *Com*
DATE INITIALS

53-DR-2016
10/20/16

53-DR-2016

10/20/16

C4

PAINT
DUNN-EDWARDS PAINTS
DET442 "ROCKY MOUNTAIN RED"

535-PA-2016

STIPULATION SET
RETAIN FOR RECORDS
APPROVED

2/2/17 *Com*
DATE INITIALS

53-DR-2016
10/20/16

C3

EFIS & PAINT
DUNN-EDWARDS PAINTS
DE5587 "SHADED SPRUCE"

33
STATE OF CALIFORNIA
535-PA-2016

PROVED

[Handwritten signature]

DATE

INITIALS