


**Full Size or Largest Size
(site plan, landscape, elevations)**

CoF No Effect
STIPULATION SET
RETAIN FOR RECORDS
APPROVED
5/10/18
DATE INITIALS

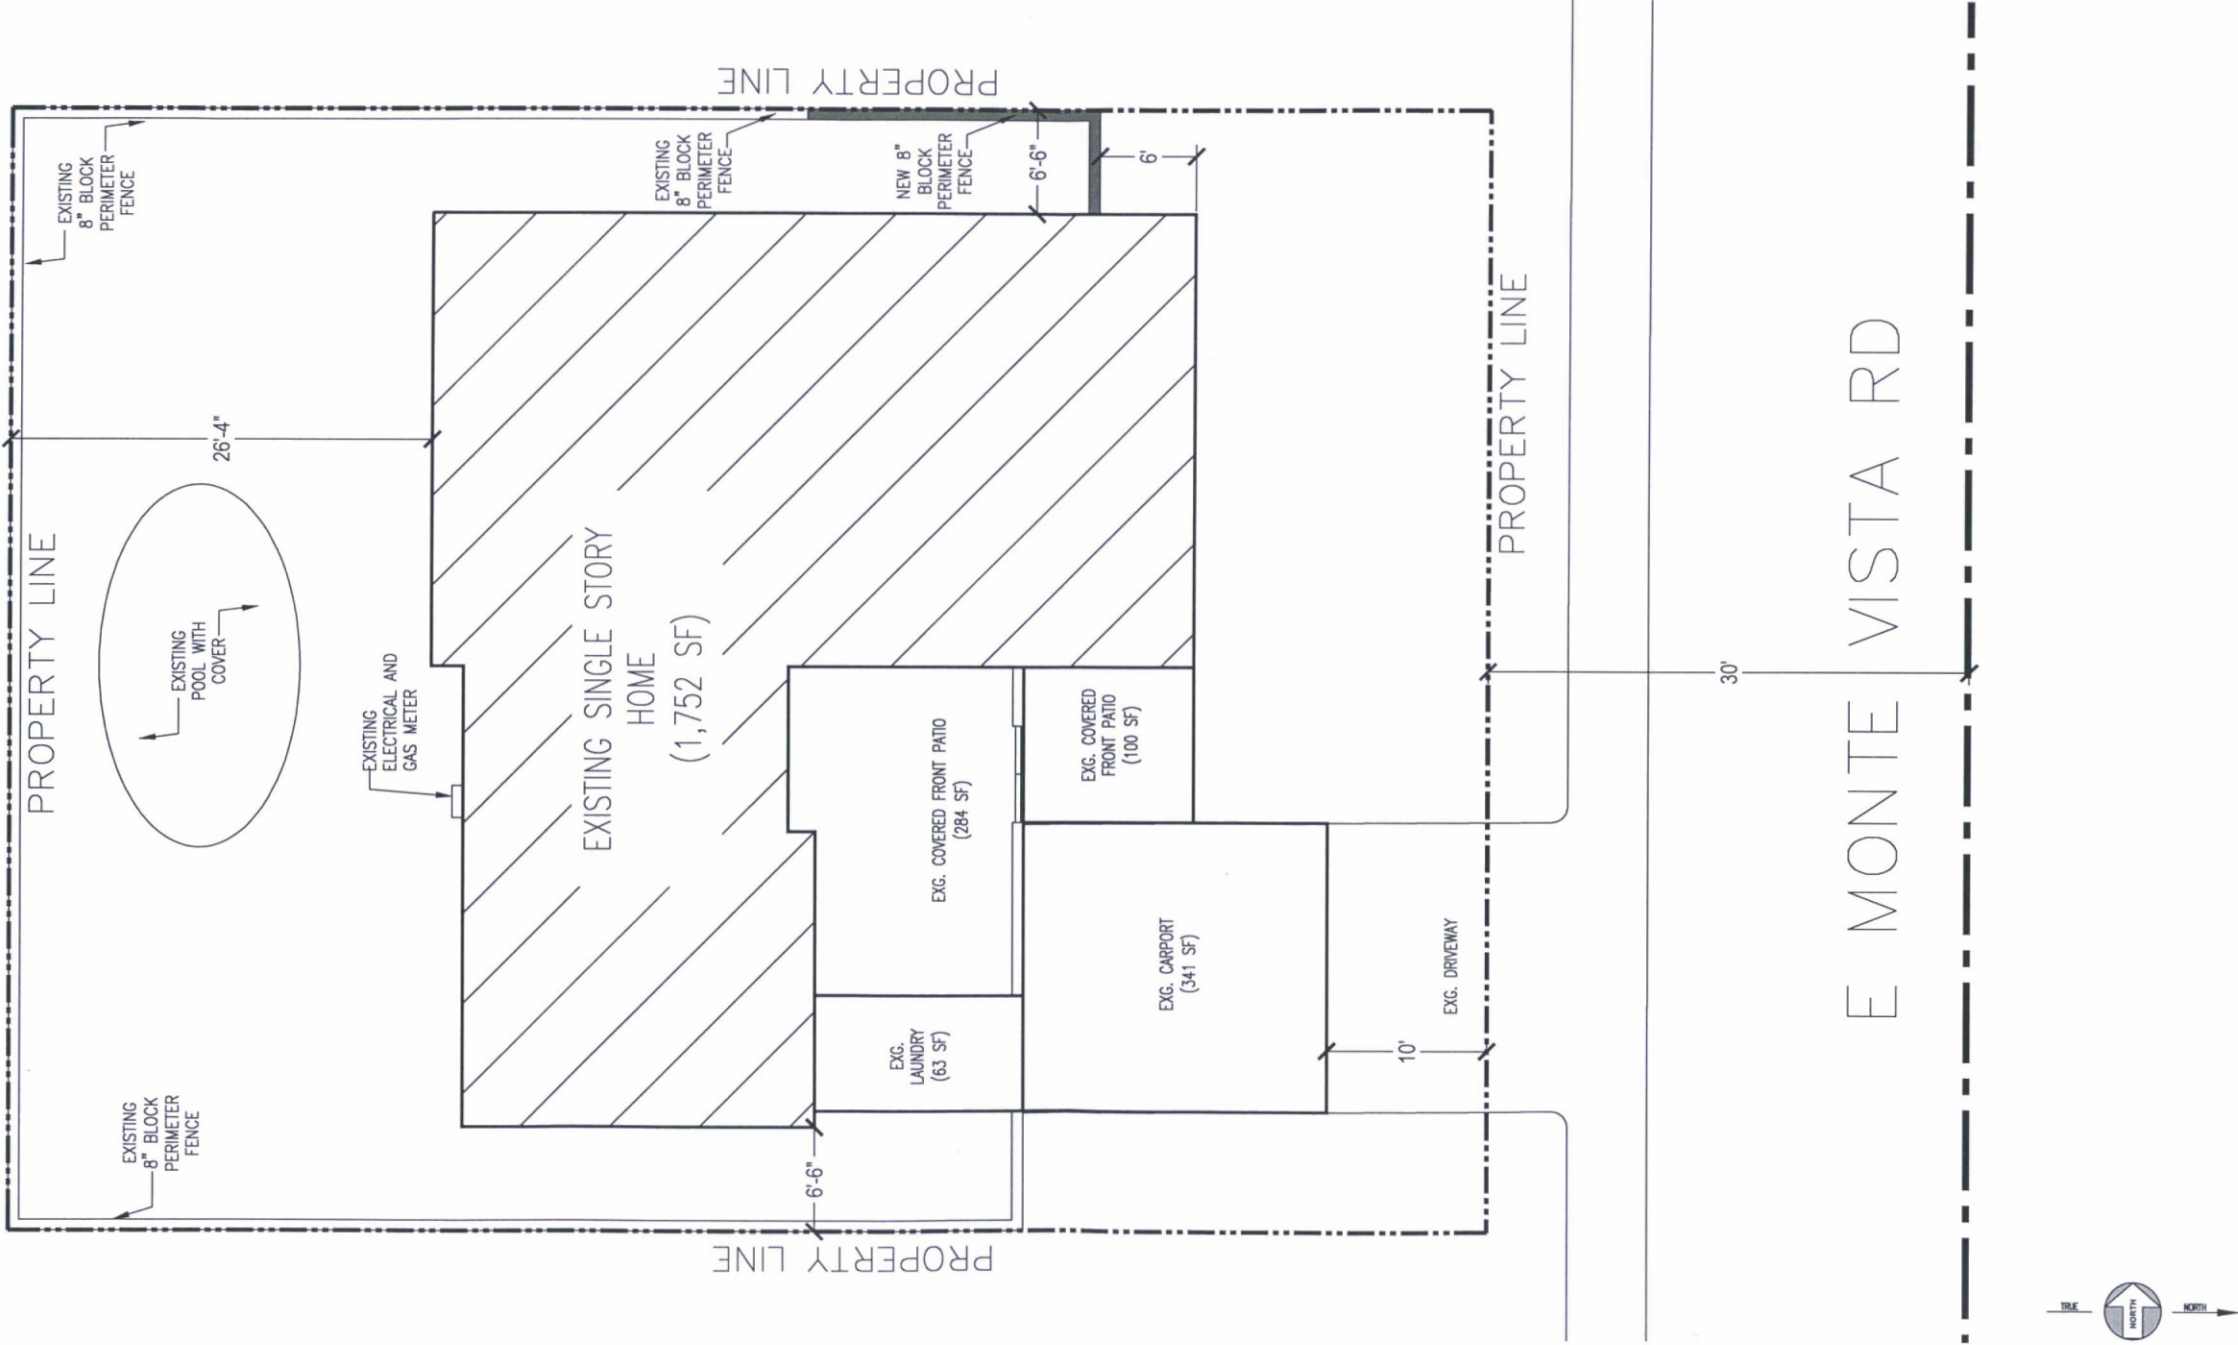

E MONTE VISTA RD


Revisions
△
△
△
△
△
△
△

ARCHITECT	
Drawn By	Checked By
Scale AS NOTED	Date
Job No.	


7301 E MONTE VISTA ROAD
SCOTTSDALE, ARIZONA
85257

SITE PLAN


Cot No Effect
STIPULATION SET
RETAIN FOR RECORDS
APPROVED
5/10/18 WR
DATE INITIALS

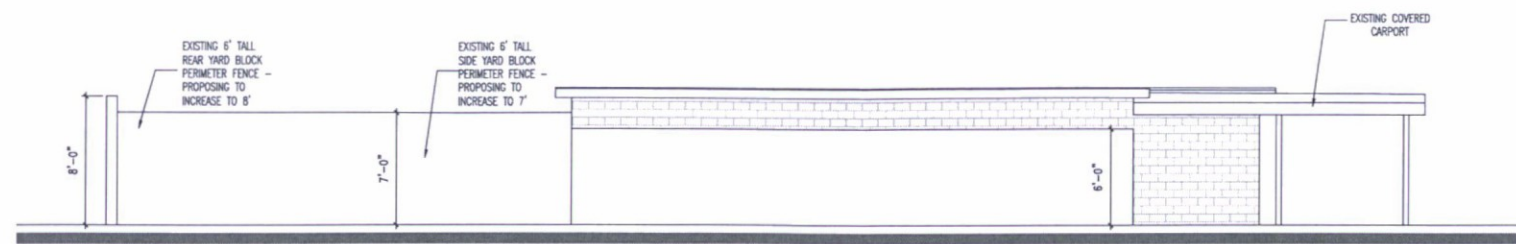


4 EXTERIOR DETAILS EAST
SP2 SCALE: 3/16" = 1'-0"

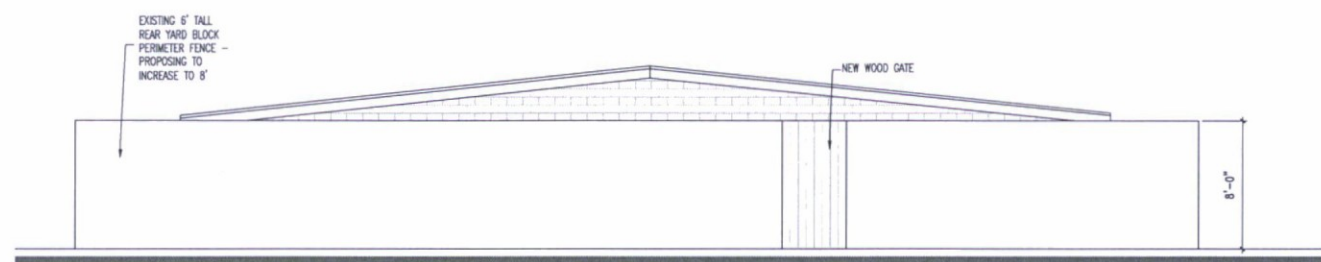

3 EXTERIOR DETAILS SOUTH
SP2 SCALE: 3/16" = 1'-0"

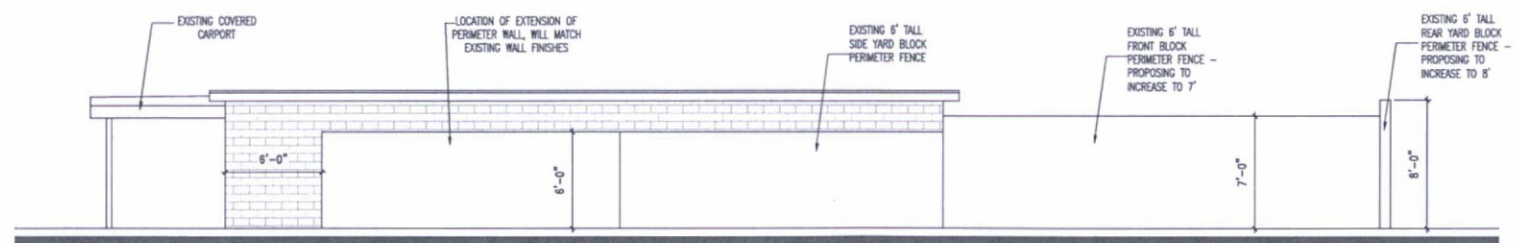

2 EXTERIOR DETAILS WEST
SP2 SCALE: 3/16" = 1'-0"

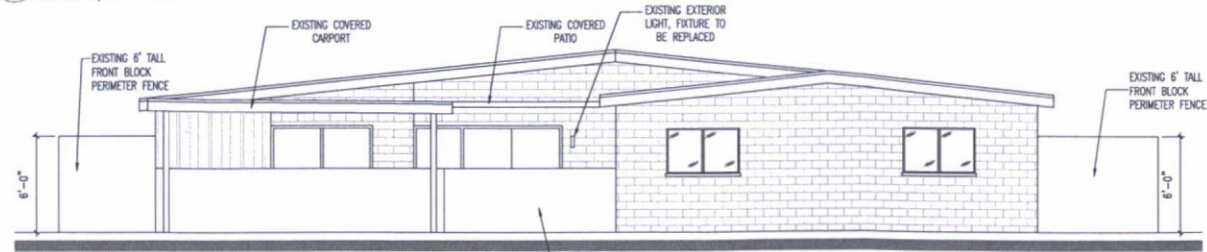

1 EXTERIOR DETAILS NORTH
SP2 SCALE: 3/16" = 1'-0"

EXISTING 8" BLOCK PERIMETER FENCE FOR FRONT PATIO

NOTE: ALL EXTERIOR LIGHTING EXISTING TO REMAIN, NO NEW LIGHTING TO BE ADDED. OLD LIGHT FIXTURES TO BE REPLACED WITH NEW.

SITE DETAILS

7301 E MONTE VISTA ROAD
SCOTTSDALE, ARIZONA
85257


Revisions

- △
- △
- △
- △
- △
- △
- △

ARCHITECT

Drawn By	Checked By
Scale	Date
AS NOTED	
Job No.	

C of No Effect
STIPULATION SET
RETAIN FOR RECORDS
APPROVED
5/10/18 WR
DATE INITIALS

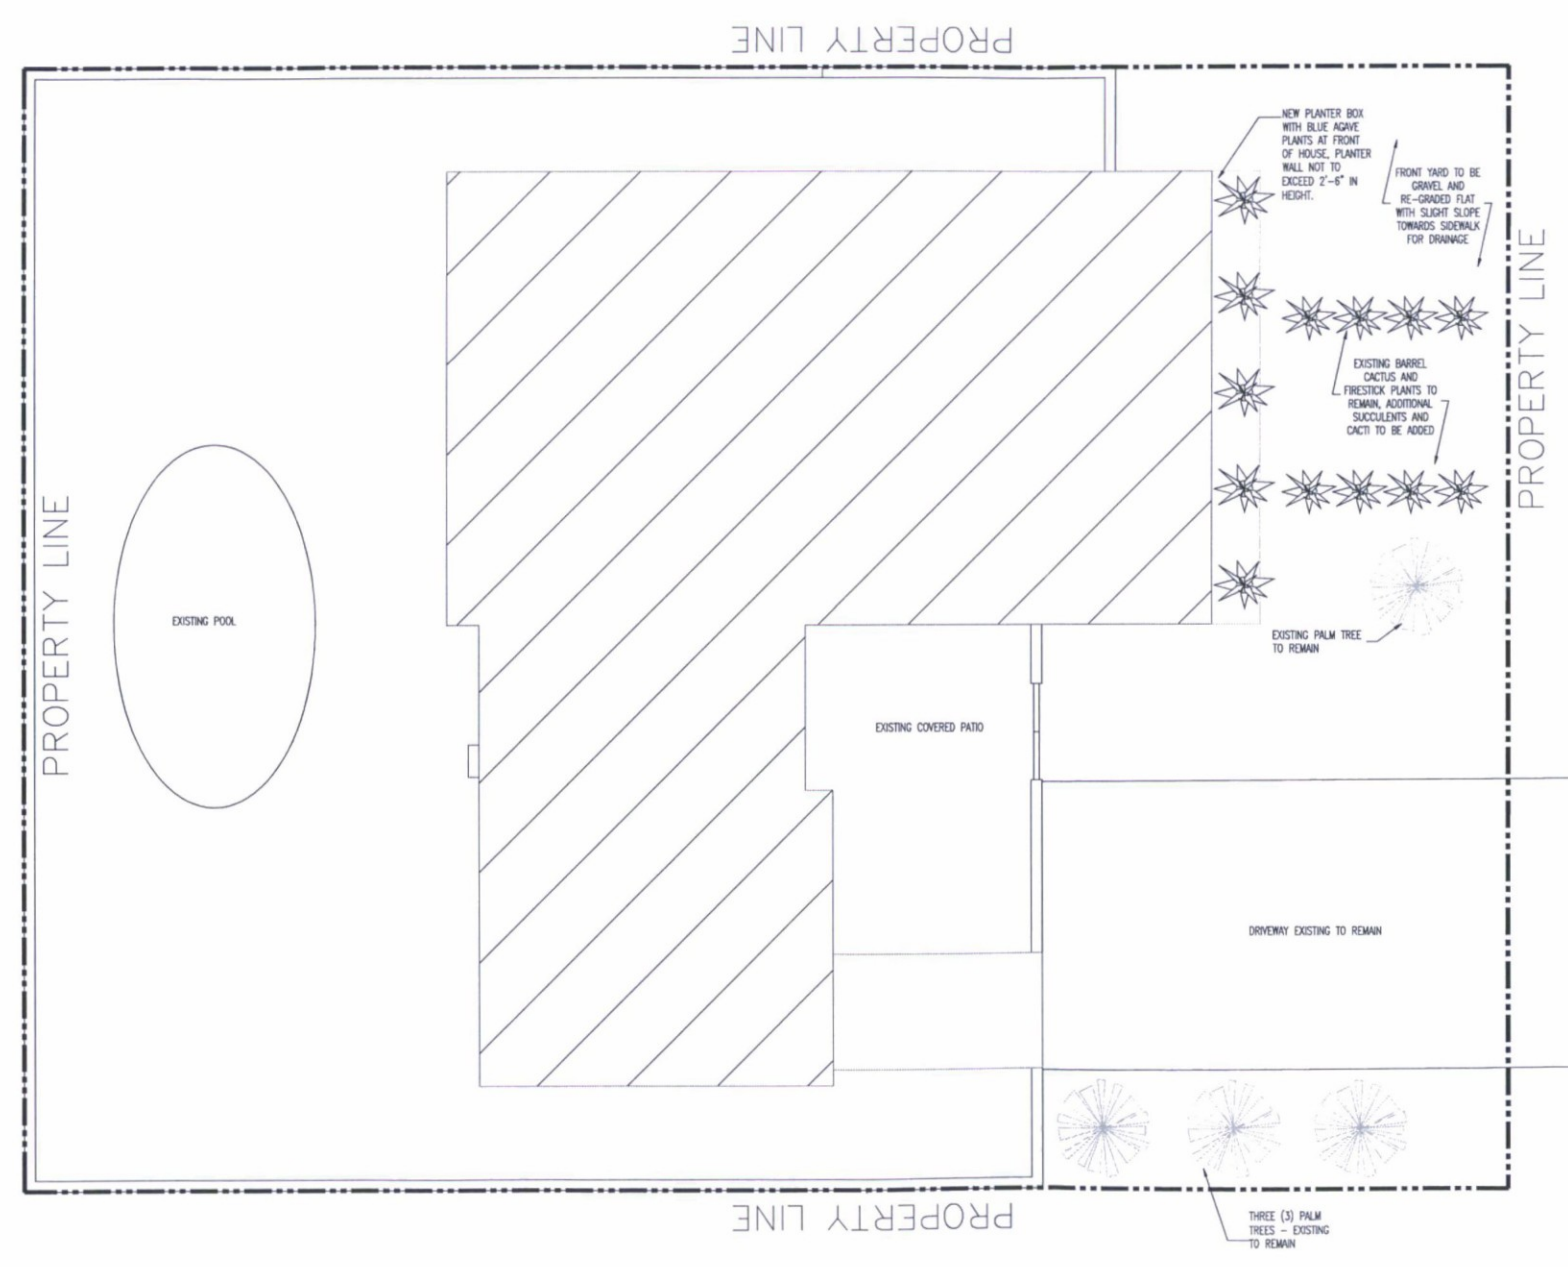

E MONTE VISTA RD




LANDSCAPE PLAN

7301 E MONTE VISTA ROAD
SCOTTSDALE, ARIZONA
85257


Revisions
△
△
△
△
△
△
△

ARCHITECT	
Drawn By	Checked By
Scale AS NOTED	Date
Job No.	


CoFN Effect
STIPULATION SET
RETAIN FOR RECORDS
APPROVED
5/10/18 WR
DATE INITIALS

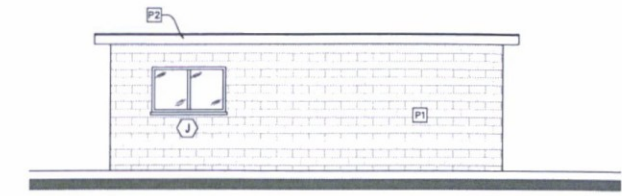


5 EAST PATIO ELEVATION
SCALE: 3/16" = 1'-0"

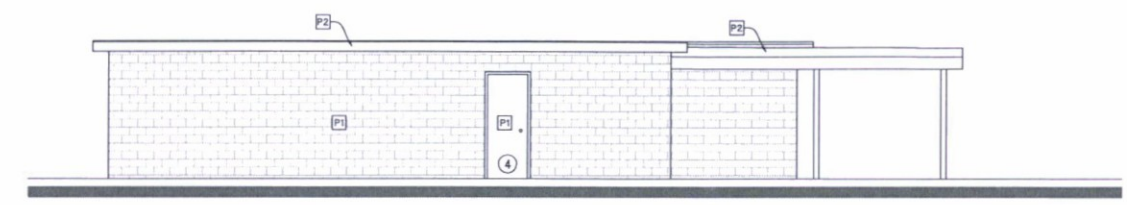


4 EAST ELEVATION
SCALE: 3/16" = 1'-0"

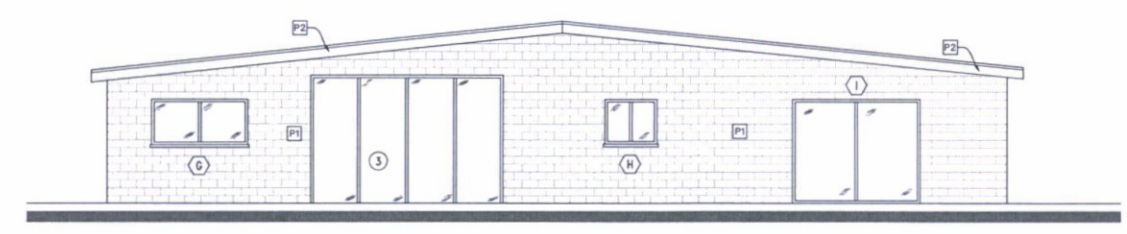

3 SOUTH ELEVATION
SCALE: 3/16" = 1'-0"

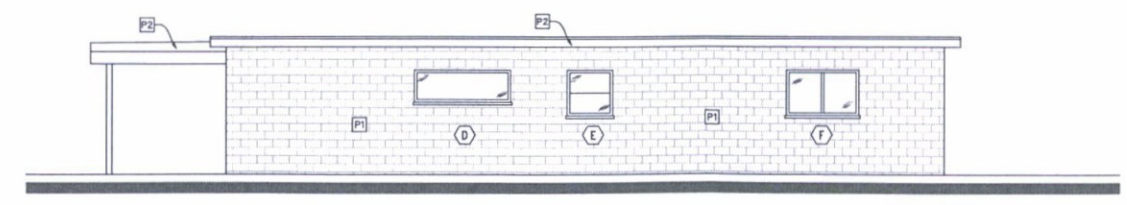

2 WEST ELEVATION
SCALE: 3/16" = 1'-0"

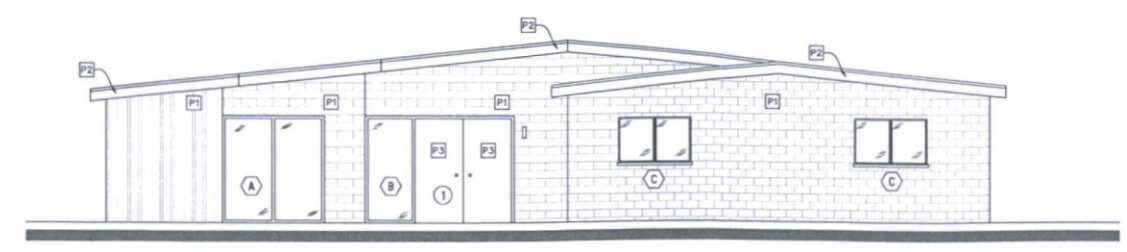

1 NORTH ELEVATION
SCALE: 3/16" = 1'-0"

DOOR SCHEDULE									
TAG	LOCATION	STATUS	DOOR						
			WIDTH	HEIGHT	THICKNESS	MATERIAL	FINISH	FRAME	
1	ENTRY	EXIST'G	6'-0"	6'-8"				TBO	WD TBO
3	REAR	NEW	12'-0"	8'-0"	1-3/4"	NYL/GLASS	WHITE	VINYL	WHITE
4	LAUNDRY RM	NEW	3'-0"	6'-8"	1-3/4"	VINYL	WHITE	VINYL	WHITE

WINDOW SCHEDULE					
WINDOW	SIZE (WD X HT)	SILL HEIGHT	MAT	GLAZ	EXTERIOR FINISH
A	8'-4" X 6'-8"	0"	VIN	DBL	WHITE
B	3'-0" X 6'-8"	0"	VIN	DBL	WHITE
C	4'-8" X 2'-10"	3'-8"	VIN	DBL	WHITE
D	6'-0" X 2'-0"	4'-8"	VIN	DBL	WHITE
E	3'-0" X 2'-10"	3'-8"	VIN	DBL	WHITE
F	4'-8" X 2'-10"	3'-8"	VIN	DBL	WHITE
G	6'-0" X 2'-10"	3'-8"	VIN	DBL	WHITE
H	3'-4" X 2'-10"	3'-8"	VIN	DBL	WHITE
I	8'-0" X 6'-8"	0"	VIN	DBL	WHITE
J	4'-8" X 2'-10"	3'-8"	VIN	DBL	WHITE

FINISH KEY	
P1	BEHR - ULTRA PURE WHITE - PPU18-06
P2	BEHR - SILVER SHADOW - NS10-1
P3	BEHR - CITRONETTE - HDC-MD-03


NOTE: ALL EXTERIOR LIGHTING EXISTING TO REMAIN, NO NEW LIGHTING TO BE ADDED. OLD LIGHT FIXTURES TO BE REPLACED WITH NEW.

EXTERIOR ELEVATIONS

7301 E MONTE VISTA ROAD
SCOTTSDALE, ARIZONA
85257

Revisions
△
△
△
△
△
△
△

ARCHITECT
Drawn By
Checked By
Scale
AS NOTED
Job No.
Date

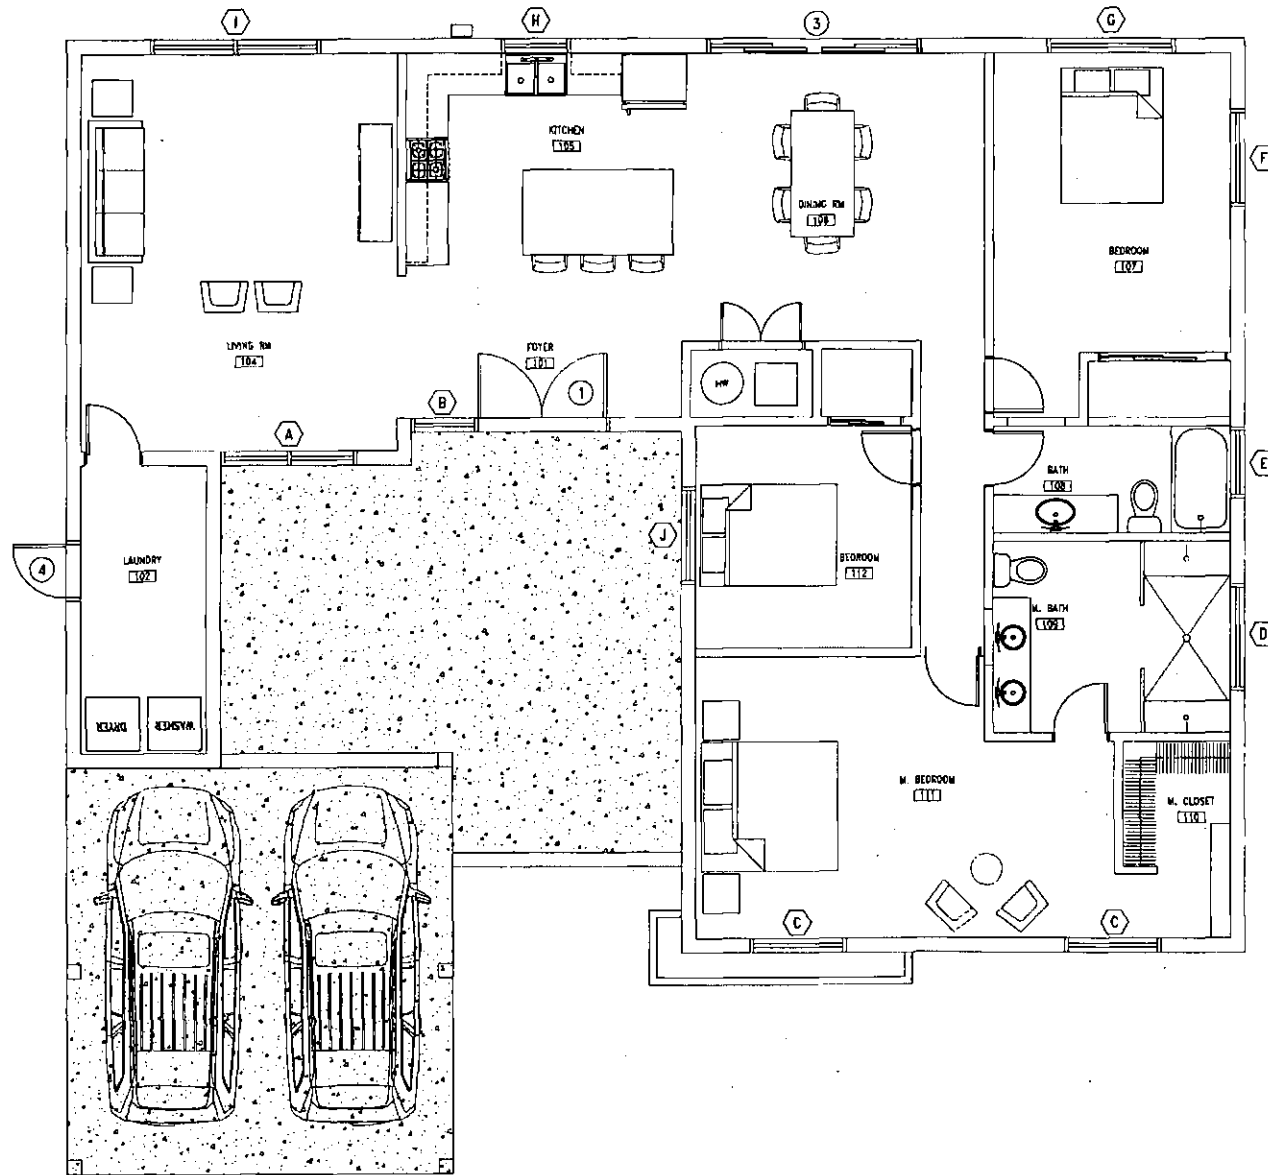

DOOR SCHEDULE									
TAG	LOCATION	STATUS	WIDTH	HEIGHT	DOOR THICKNESS	MATERIAL	FINISH	FRAME MATERIAL	FINISH
1	ENTRY	EXIST'G	6'-0"	6'-8"			TBD	WD	TBD
3	REAR	NEW	12'-0"	8'-0"	1-3/4"	VINYL/GLASS	WHITE	VINYL	WHITE
4	LAUNDRY RM	NEW	3'-0"	6'-8"	1-3/4"	VINYL	WHITE	VINYL	WHITE

WINDOW SCHEDULE					
WINDOW	SIZE (WD X HT)	SILL HEIGHT	MAT	GLAZ	EXTERIOR FINISH
A	6'-4" X 6'-8"	0"	VIN	DBL	WHITE
B	3'-0" X 6'-8"	0"	VIN	DBL	WHITE
C	4'-6" X 2'-10"	3'-8"	VIN	DBL	WHITE
D	6'-0" X 2'-0"	4'-6"	VIN	DBL	WHITE
E	3'-0" X 2'-10"	3'-8"	VIN	DBL	WHITE
F	4'-6" X 2'-10"	3'-8"	VIN	DBL	WHITE
G	6'-0" X 2'-10"	3'-8"	VIN	DBL	WHITE
H	3'-4" X 2'-10"	3'-8"	VIN	DBL	WHITE
I	8'-0" X 6'-6"	0"	VIN	DBL	WHITE
J	4'-6" X 2'-10"	3'-8"	VIN	DBL	WHITE

1 SITE PLAN
SCALE: 1/8" = 1'-0"

FLOOR PLAN


7301 E MONTE VISTA ROAD
SCOTTSDALE, ARIZONA
85257

Revisions


- △
- △
- △
- △
- △
- △

ARCHITECT


Drawn By	Checked By
Scale AS NOTED	Date
Job No.	

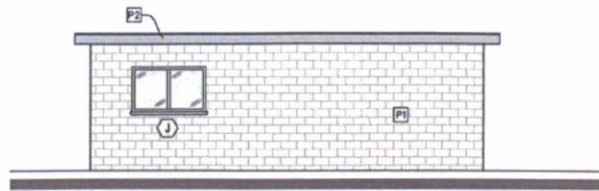


5 WEST PATIO ELEVATION
A4 SCALE: 3/16" = 1'-0"

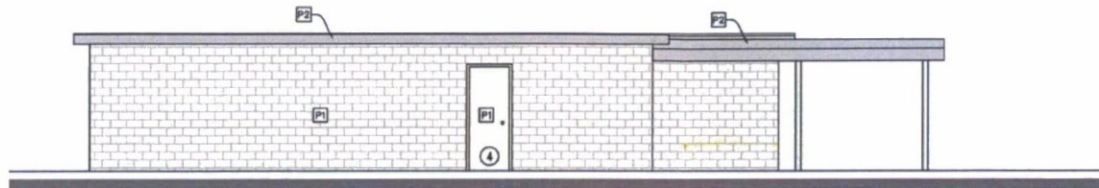

4 WEST ELEVATION
A4 SCALE: 3/16" = 1'-0"

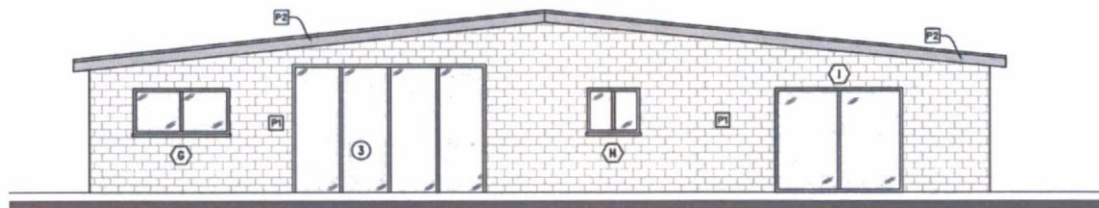

3 NORTH ELEVATION
A4 SCALE: 3/16" = 1'-0"

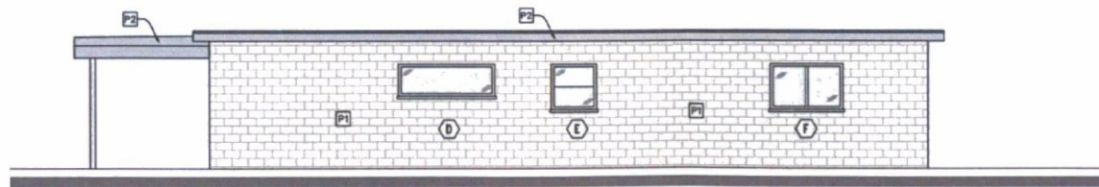

2 EAST ELEVATION
A4 SCALE: 3/16" = 1'-0"



1 SOUTH ELEVATION
A4 SCALE: 3/16" = 1'-0"

DOOR SCHEDULE									
TAG	LOCATION	STATUS	DOOR				FRAME		
			WIDTH	HEIGHT	THICKNESS	MATERIAL	FINISH	MATERIAL	FINISH
1	ENTRY	EXIST'G	6'-0"	6'-8"			TBD	WD	TBD
3	REAR	NEW	12'-0"	6'-0"	1-3/4"	MNYL/GLASS	WHITE	VNVL	WHITE
4	LAUNDRY RM	NEW	3'-0"	6'-8"	1-3/4"	VNVL	WHITE	VNVL	WHITE

WINDOW SCHEDULE					
WINDOW	SIZE (WD X HT)	SILL HEIGHT	MAT	GLAZ	EXTERIOR FINISH
A	6'-4" X 6'-8"	0"	VN	DRL	WHITE
B	3'-0" X 6'-8"	0"	VN	DRL	WHITE
C	4'-8" X 2'-10"	3'-8"	VN	DRL	WHITE
D	6'-0" X 2'-0"	4'-8"	VN	DRL	WHITE
E	3'-0" X 2'-10"	3'-8"	VN	DRL	WHITE
F	4'-8" X 2'-10"	3'-8"	VN	DRL	WHITE
G	6'-0" X 2'-10"	3'-8"	VN	DRL	WHITE
H	3'-4" X 2'-10"	3'-8"	VN	DRL	WHITE
I	6'-0" X 6'-0"	0"	VN	DRL	WHITE
J	4'-8" X 2'-10"	3'-8"	VN	DRL	WHITE

FINISH KEY	
PAINT	
P1 - BEHR - ULTRA PURE WHITE - PPU18-08	
P2 - BEHR - SILVER SHADOW - N510-1	
P3 - BEHR - CITRONETTE - HDC-MD-53	

NOTE: ALL EXTERIOR LIGHTING EXISTING TO REMAIN. NO NEW LIGHTING TO BE ADDED. OLD LIGHT FIXTURES TO BE REPLACED WITH NEW.

EXTERIOR ELEVATIONS

7301 E MONTE VISTA ROAD
SCOTTSDALE, ARIZONA
85257

Revisions

△
△
△
△
△
△

ARCHITECT

Drawn By Checked By

Scale AS NOTED Date

Job No.