

Rope Fence
Scale: NTS

STEEL FENCE POST, SET EVERY 50'-0" ALONG THE PERIMETER OF PROTECTED AREAS
DOUBLE ROW OF 1/4" DIA. YELLOW NYLON ROPE FROM POST TO POST FOR CONTINUOUS BARRIER PROTECTION PROGRAM

1. NATIVE AREAS ARE TO BE ROPED OFF AND SECURED PRIOR TO ANY GRADING OF THE SITE.
2. THE STAKING CONTRACTOR TO ESTABLISH LIMITS OF CLEARING AND BOUNDARIES OF NATIVE PROTECTED AREAS. A MEETING SHALL BE HELD BETWEEN THE MUNICIPALITY AND/OR OWNERS REPRESENTATIVE TO REVIEW LIMITS OF CONSTRUCTION, TECHNIQUES AND PROTECTED NATIVE RESTRICTIONS, PRIOR TO BEGINNING WORK.
3. LANDSCAPE CONTRACTOR SHALL REMOVE BARRIER AFTER FINAL LANDSCAPE WALK THROUGH OF THE SITE TO THE SATISFACTION OF THE OWNER'S REPRESENTATIVE.

NOTES:

1. THE TEMPORARY / SECURITY FENCE LOCATION SHALL NOT BE MODIFIED OR THE TEMPORARY / SECURITY FENCE SHALL NOT BE REMOVED WITHOUT THE APPROVAL OF THE PLANNING AND DEVELOPMENT SERVICES INSPECTION SERVICES DIVISION.
2. CITY APPROVED PLANS ARE TO REMAIN ON THE JOB SITE AT ALL TIMES DURING COURSE OF CONSTRUCTION.
3. REMAIN IN PLACE PLANTS, ADJACENT TO DISTURBANCE LIMITS, SHALL BE ROPED OFF PRIOR TO CONSTRUCTION.

SALVAGE PLANT MATERIALS LEGEND

	Tree To Remain In Place	5 gal.	39
	Tree Salvageable	5 gal.	4
	Tree Non-Salvageable	5 gal.	11
	Cacti To Remain In Place		2
	Property Line		
	Limit of Disturbance		
	Undisturbed NAOS		
	Disturbed NAOS		

GENERAL SALVAGE NOTES:


1. ALL SALVAGEABLE MATERIAL TO BE CLEARLY FLAGGED WITH REFLECTIVE TAPE VISIBLE FROM ALL DIRECTIONS. COLOR CODE AS FOLLOWS:

RED = SALVAGE AND RELOCATE
BLUE = DESTROY, NOT SALVAGEABLE, CAN NOT REMAIN IN PLACE
WHITE = REMAIN IN PLACE
2. METAL TAG OR REFLECTIVE TAPE SHALL BE NUMBERED TO CORRESPOND WITH THE NATIVE PLANT INVENTORY AND SITE PLAN.
3. ALL REQUIREMENTS OF THE STATE OF ARIZONA, INCLUDING THE "NOTICE OF INTENT TO CLEAR LAND" SHALL BE MET NOTWITHSTANDING ANY APPROVALS BY THE CITY OF SCOTTSDALE.

4. CONTRACTOR IS RESPONSIBLE FOR VERIFYING ALL PROJECT PROPERTY LINES PRIOR TO SALVAGE. ANY PLANT MATERIAL THAT IS LABELED SALVAGEABLE OR NON-SALVAGEABLE OUTSIDE OF FINAL STAKING BOUNDARIES ARE TO REMAIN IN PLACE UNLESS OTHERWISE DIRECTED BY OWNER.
5. CONTRACTOR IS TO VERIFY WITH OWNER ALL PLANT MATERIAL LABELED SALVAGEABLE OR NON-SALVAGEABLE ADJACENT TO N.A.O.S. BOUNDARIES AND/OR DRAINAGE WAYS.
6. CONTRACTOR TO SALVAGE AND STORE IN NURSERY ALL BARREL CACTUS, PRICKLY PEAR, HEDGEHOG CACTUS, AND SECONDARY CACTI MATERIAL THAT ARE LOCATED WITHIN LIMITS OF CLEARING.

Plant #	Botanical Name	Common Name	Caliper (in)	Status	Comments
1	Parkinsonia floridum	Blue Palo Verde	16	RIP	
2	Parkinsonia floridum	Blue Palo Verde	8	NS	Proximity to Curb/Size
3	Parkinsonia floridum	Blue Palo Verde	9	RIP	
4	Parkinsonia floridum	Blue Palo Verde	14	RIP	
5	Parkinsonia microphylla	Foothills Palo Verde	4	S	
6	Parkinsonia floridum	Blue Palo Verde	16	S	
7	Parkinsonia floridum	Blue Palo Verde	6	S	
8	Parkinsonia microphylla	Foothills Palo Verde	4	NS	Poor Form
9	Parkinsonia microphylla	Foothills Palo Verde	10	S	
10	Parkinsonia microphylla	Foothills Palo Verde	4	NS	Poor Form
11	Parkinsonia microphylla	Foothills Palo Verde	4	NS	Poor Form
12	Parkinsonia microphylla	Foothills Palo Verde	6	NS	Proximity to Wall
13	Parkinsonia microphylla	Foothills Palo Verde	4	NS	Poor Form
14	Parkinsonia floridum	Blue Palo Verde	4	NS	Poor Form
15	Parkinsonia microphylla	Foothills Palo Verde	6	NS	Poor Form
16	Parkinsonia microphylla	Foothills Palo Verde	4	NS	Poor Form
17	Parkinsonia microphylla	Foothills Palo Verde	4	NS	Poor Form
18	Parkinsonia microphylla	Foothills Palo Verde	4	NS	Poor Form
19	Parkinsonia microphylla	Foothills Palo Verde	12	RIP	Proximity to Curb
20	Parkinsonia floridum	Blue Palo Verde	10	RIP	
21	Parkinsonia floridum	Blue Palo Verde	10	RIP	
22	Parkinsonia floridum	Blue Palo Verde	10	RIP	
23	Parkinsonia floridum	Blue Palo Verde	10	RIP	
24	Parkinsonia floridum	Blue Palo Verde	7	RIP	
25	Carnegeia gignatea	Saguaro		RIP	12'-0" tall single spear
26	Olneya tesota	Iron Wood	Multi 5, 9, 7, 8	RIP	
27	Parkinsonia floridum	Blue Palo Verde	4	RIP	
28	Parkinsonia floridum	Blue Palo Verde	4	RIP	
29	Parkinsonia floridum	Blue Palo Verde	9	RIP	
30	Carnegeia gignatea	Saguaro	Multi Arm	RIP	20'-0" tall 4 arms off main spear
31	Parkinsonia floridum	Blue Palo Verde	16	RIP	
32	Parkinsonia floridum	Blue Palo Verde	4	RIP	
33	Parkinsonia microphylla	Foothills Palo Verde	6	RIP	Diseased
34	Parkinsonia microphylla	Foothills Palo Verde	8	RIP	Diseased
35	Parkinsonia microphylla	Foothills Palo Verde	12	RIP	Trunk down on ground
36	Parkinsonia microphylla	Foothills Palo Verde	4	RIP	
37	Parkinsonia microphylla	Foothills Palo Verde	4	RIP	
38	Parkinsonia floridum	Blue Palo Verde	12	RIP	
39	Parkinsonia floridum	Blue Palo Verde	8	RIP	
40	Parkinsonia floridum	Blue Palo Verde	16	RIP	
41	Olneya tesota	Iron Wood	14	RIP	
42	Parkinsonia floridum	Blue Palo Verde	6	RIP	
43	Parkinsonia floridum	Blue Palo Verde	8	RIP	Proximity to wall/size
44	Parkinsonia microphylla	Foothills Palo Verde	4	RIP	Exposed Root on slope
45	Parkinsonia microphylla	Foothills Palo Verde	12	RIP	Exposed Root on slope
46	Parkinsonia microphylla	Foothills Palo Verde	16	RIP	Wash
47	Parkinsonia microphylla	Foothills Palo Verde	Multi 16, 10	RIP	Wash
48	Parkinsonia floridum	Blue Palo Verde	10	RIP	
49	Olneya tesota	Iron Wood	16	RIP	
50	Olneya tesota	Iron Wood	Multi 4, 6	RIP	
51	Parkinsonia microphylla	Foothills Palo Verde	4	RIP	Wash
52	Parkinsonia microphylla	Foothills Palo Verde	3	RIP	Wash
53	Parkinsonia floridum	Blue Palo Verde	16	RIP	
54	Parkinsonia floridum	Blue Palo Verde	7	RIP	
55	Olneya tesota	Iron Wood	Multi 6, 6	RIP	
56	Olneya tesota	Iron Wood	9	RIP	
57	Parkinsonia floridum	Blue Palo Verde	7	RIP	Proximity to sidewalk

Vicinity Map:

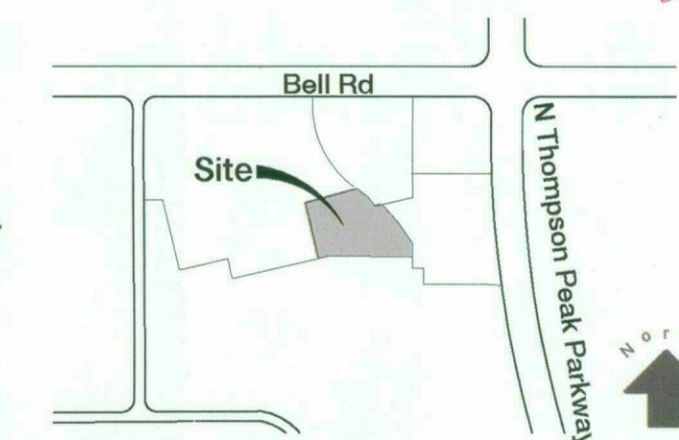

Native Resources
1540 West Happy Valley Road
Phoenix, Arizona 85085
(602) 623-8699 / 6757
(602) 623-8699 / 6769

2nd City Submittal 04.30.18

Circle West Architects, P.C. expressly disclaims any responsibility from any unauthorized use of these plans, drawings and notes. Any authorization must be in writing. This drawing may have been reproduced at a size different than originally drawn. The owner and architect assume no responsibility for use of incorrect scale. Drawings are not to be scaled. Not Published - all rights reserved.

CIRCLE WEST ARCHITECTS

4148 NORTH ARCADIA DRIVE
PHOENIX, ARIZONA 85018

TELEPHONE
480.609.1000

WEBSITE
CIRCLEWEST.NET

Client:
Mullin360

7500 N Dobson Road
Suite 151
Scottsdale, Arizona 85256

Project Name:
theart
Lot 2
McDowell Mountain Marketplace

ZONING: PCC ESL
A.P.N. 217-14-986
Address: 16854 N. Thompson
Peak Pkwy.
Scottsdale, Arizona 85260



- ☐ Schematic Design
- ☐ Design Development
- ☒ Construction Documents
- ☐ Construction Issue
- ☐ Record Drawings

Project No. 17001

Plan Check No. 1574-18-1

Design Review No. 43-DR-2017
Case History
74-SN-92; 74-ZN-92#8; 69-DR-00

Checked By BA

Drawn By JC

Date 04.30.18

Native Plant Inventory

Sheet No. L1.01