


Simulations
Photos
All Graphics (no plans)

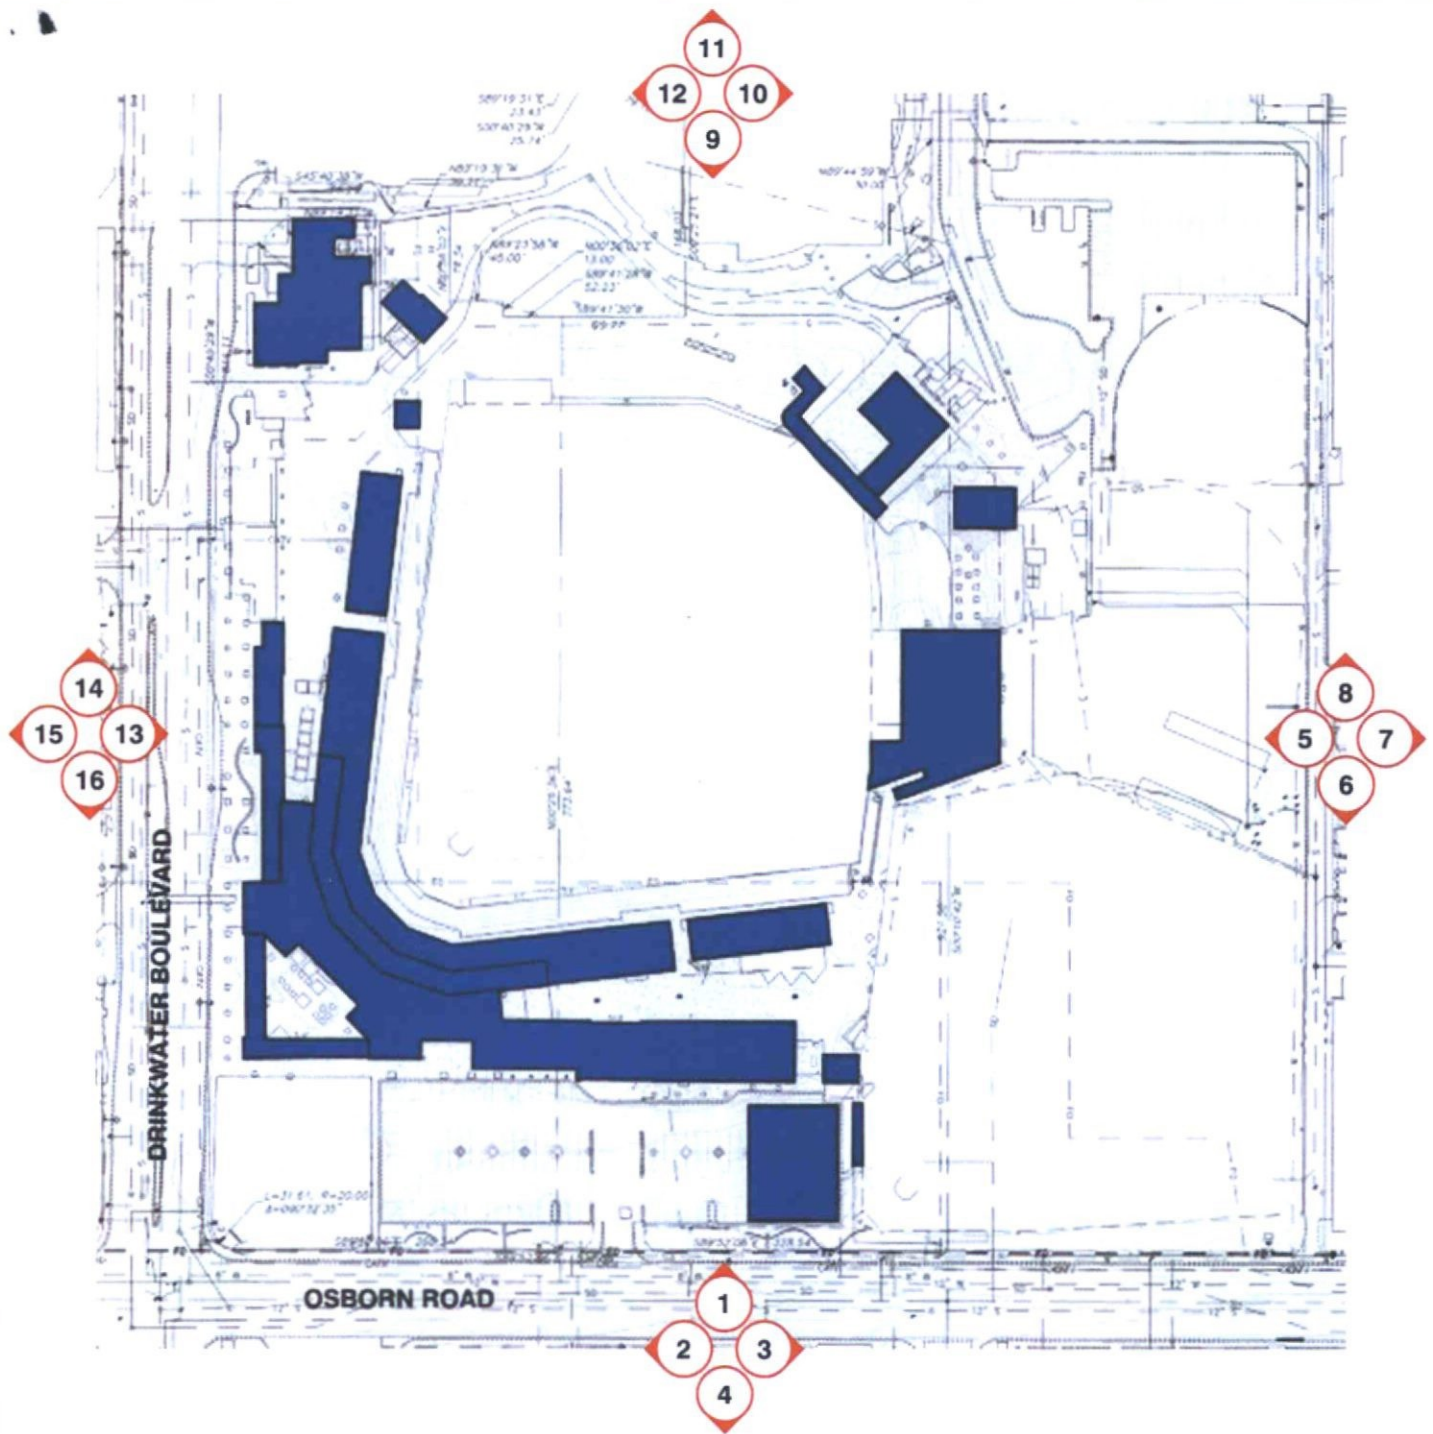

PRE APP SITE PLAN

DRAWING DESCRIPTION:
SITE PLAN SHOWS EXISTING CONDITION PRIOR TO REDEVELOPMENT



CITY OF SCOTTSDALE
**SCOTTSDALE STADIUM
 MULTI-USE EVENT CENTER**
 7408 East Osborn Road
 Scottsdale, Arizona 85251-6424

SCALE:	DATE: 09.01.2018
REFERENCE SHEET:	PROJECT NUMBER: 1821.00
ISSUED WITH:	
SHEET NUMBER:	***-01

48-DR-2018
10/26/18



SITE PHOTOS

DRAWING DESCRIPTION:

SITE PLAN SHOWS EXISTING CONDITION PRIOR TO REDEVELOPMENT



CITY OF SCOTTSDALE
**SCOTTSDALE STADIUM
MULTI-USE EVENT CENTER**
7408 East Osborn Road
Scottsdale, Arizona 85251-6424

SCALE:	DATE: 09.01.2018
REFERENCE SHEET:	PROJECT NUMBER: 1821.00
ISSUED WITH:	
SHEET NUMBER: ***-02	



3



4

SITE PHOTOS

DRAWING DESCRIPTION:

SITE PLAN SHOWS EXISTING CONDITION PRIOR TO REDEVELOPMENT



CITY OF SCOTTSDALE
**SCOTTSDALE STADIUM
MULTI-USE EVENT CENTER**

7408 East Osborn Road
Scottsdale, Arizona 85251-6424

SCALE:	DATE: 09.01.2018
REFERENCE SHEET:	PROJECT NUMBER: 1821.00
ISSUED WITH:	
SHEET NUMBER: ***-03	



SITE PHOTOS

DRAWING DESCRIPTION:

SITE PLAN SHOWS EXISTING CONDITION PRIOR TO REDEVELOPMENT



CITY OF SCOTTSDALE
**SCOTTSDALE STADIUM
 MULTI-USE EVENT CENTER**

7408 East Osborn Road
 Scottsdale, Arizona 85251-6424

SCALE:	DATE: 09.01.2018
REFERENCE SHEET:	PROJECT NUMBER: 1821.00
ISSUED WITH:	
SHEET NUMBER:	

*****-04**



SITE PHOTOS

DRAWING DESCRIPTION:

SITE PLAN SHOWS EXISTING CONDITION PRIOR TO REDEVELOPMENT



CITY OF SCOTTSDALE
**SCOTTSDALE STADIUM
 MULTI-USE EVENT CENTER**
 7408 East Osborn Road
 Scottsdale, Arizona 85251-6424

SCALE:	DATE: 09.01.2018
REFERENCE SHEET:	PROJECT NUMBER: 1821.00
ISSUED WITH:	
SHEET NUMBER: ***-05	



SITE PHOTOS

DRAWING DESCRIPTION:
 SITE PLAN SHOWS EXISTING CONDITION PRIOR TO REDEVELOPMENT



CITY OF SCOTTSDALE
**SCOTTSDALE STADIUM
 MULTI-USE EVENT CENTER**
 7408 East Osborn Road
 Scottsdale, Arizona 85251-6424

SCALE:	DATE: 09.01.2018
REFERENCE SHEET:	PROJECT NUMBER: 1821.00
ISSUED WITH:	
SHEET NUMBER: ***-06	



SITE PHOTOS

DRAWING DESCRIPTION:

SITE PLAN SHOWS EXISTING CONDITION PRIOR TO REDEVELOPMENT



CITY OF SCOTTSDALE
**SCOTTSDALE STADIUM
 MULTI-USE EVENT CENTER**
 7408 East Osborn Road
 Scottsdale, Arizona 85251-6424

SCALE:	DATE: 09.01.2018
REFERENCE SHEET:	PROJECT NUMBER: 1821.00
ISSUED WITH:	
SHEET NUMBER: ***-07	



SITE PHOTOS

DRAWING DESCRIPTION:
SITE PLAN SHOWS EXISTING CONDITION PRIOR TO REDEVELOPMENT



CITY OF SCOTTSDALE
**SCOTTSDALE STADIUM
 MULTI-USE EVENT CENTER**
 7408 East Osborn Road
 Scottsdale, Arizona 85251-6424

SCALE:	DATE: 09.01.2018
REFERENCE SHEET:	PROJECT NUMBER: 1821.00
ISSUED WITH:	
SHEET NUMBER:	***-08



15



16

SITE PHOTOS

DRAWING DESCRIPTION:


SITE PLAN SHOWS EXISTING CONDITION PRIOR TO REDEVELOPMENT



CITY OF SCOTTSDALE
**SCOTTSDALE STADIUM
 MULTI-USE EVENT CENTER**
 7408 East Osborn Road
 Scottsdale, Arizona 85251-6424

SCALE:	DATE: 09.01.2018
REFERENCE SHEET:	PROJECT NUMBER: 1821.00
ISSUED WITH:	
SHEET NUMBER:	***-09

10/26/2018 11:31:18 AM

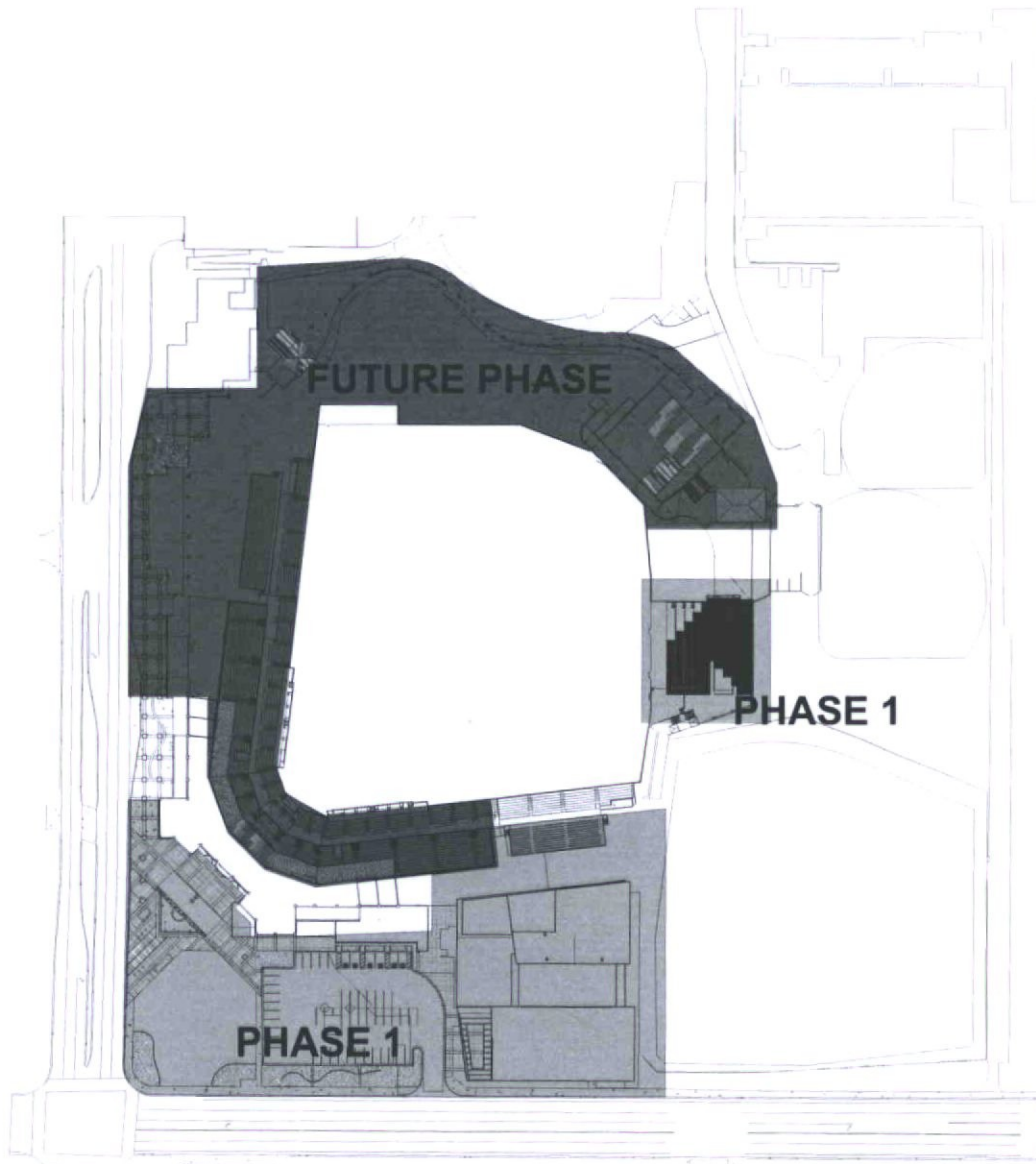

PHASING PLAN
1" = 60'-0"

PHASING LEGEND

- PHASE 1
- FUTURE PHASE

GRAPHIC SCALE



POPULOUS

NOT FOR
CONSTRUCTION

City of Scottsdale
Stadium Multi-Use Event Center
7408 E. Osborn Rd., Scottsdale, AZ 85251

REVISIONS

No.	Description	Date

Design Review
Submittal



PHASING PLAN

29.1

DATE	BY	REVISION
10/26/18	JH	1821.00

48-DR-2018
10/26/18



REVISIONS

No.	Description	Date

DRB
 Submittal



SHEET TITLE

SHEET NUMBER

DRAWN BY	Author	REVIEWED BY	Checker
DATE	01/04/19	PROJECT NUMBER	1821.00



NOT FOR
 CONSTRUCTION

City of Scottsdale
Stadium Multi-Use Event Center
 7408 E Osborn Rd, Scottsdale, AZ 85251

REVISIONS

No.	Description	Date

DRB
 Submittal

©COPYRIGHT 2018
 DWL ARCHITECTS - PLANNERS, INC.



SHEET TITLE

SHEET NUMBER

DRAWN BY Author	REVIEWED BY Checker
DATE 01/04/19	PROJECT NUMBER 1821.00



Scottsdale Stadium Event Center





Saskatoon Stadium Event Center

