



3/8

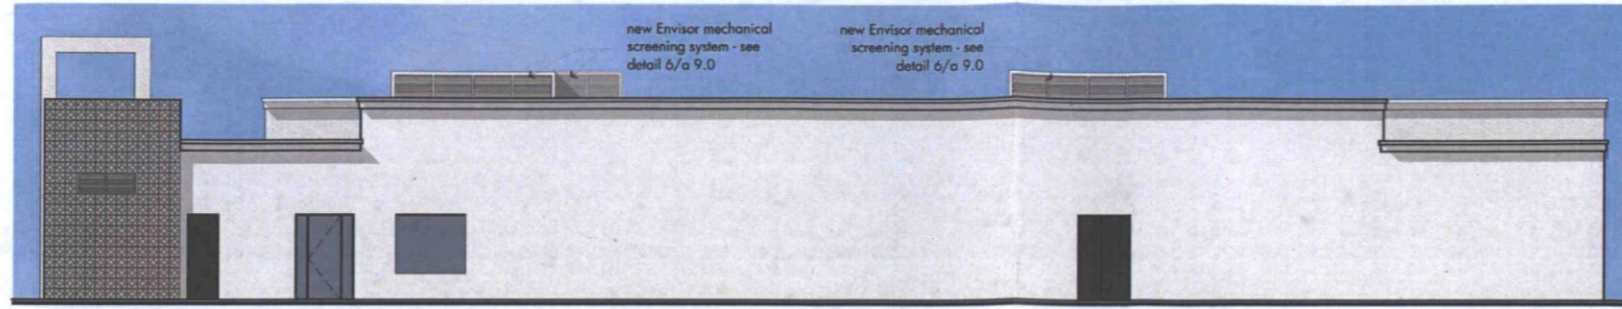


4 south elevation  
scale 1/8"=1'-0"

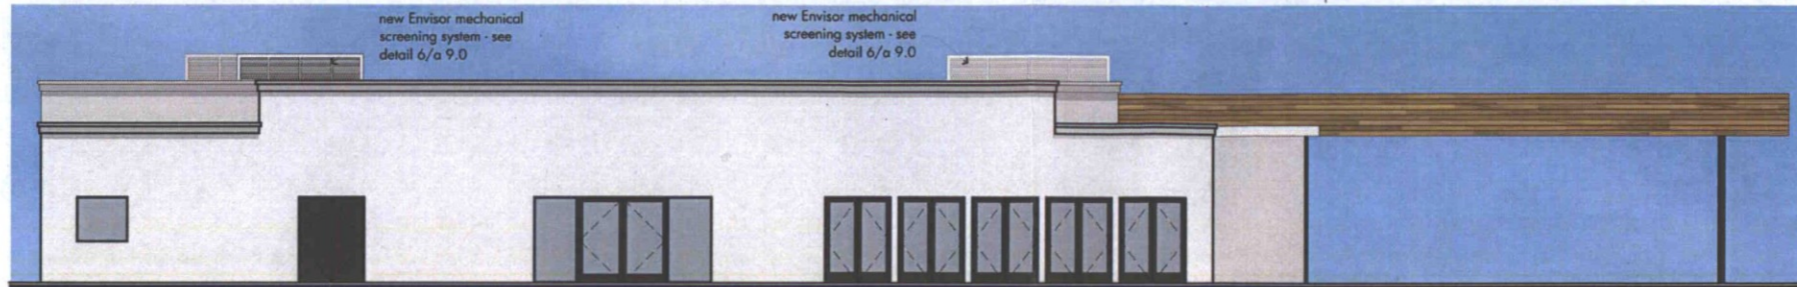

3 east elevation  
scale 1/8"=1'-0"



2 north elevation  
scale 1/8"=1'-0"

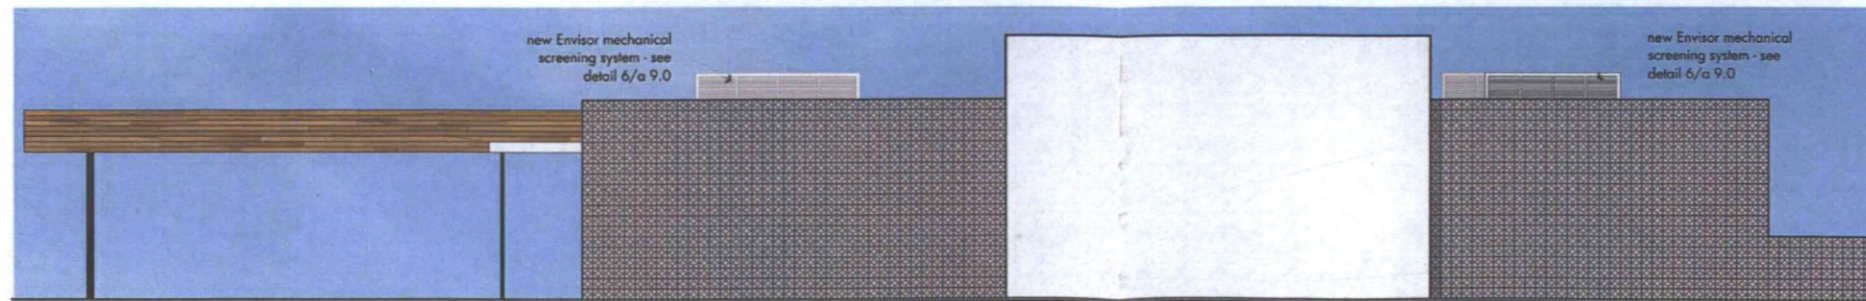

1 west elevation  
scale 1/8"=1'-0"

1/10

1/8

5-DR-17  
STIPULATION SET  
RETAIN FOR RECORDS  
APPROVED  
2-21-19 DATE [Signature] INITIALS

\* Revision - add mechanical screening

W  
REFRESHING  
RESPONSIBLE  
RENEWAL  
10028 N. 7th Place  
Scottsdale, AZ 85254  
p. 480.264.7272  
www.cwarchitecture.net

These documents are instruments of service of the architect and are to be used only for the project and site specifically identified herein. They are prepared for use in conjunction with the contract documents, specifications, conditions, and administration as described in the contract documents which shall remain the property of the architect. No part of these documents may be reproduced, stored in a retrieval system, or transmitted in any form or by any means, electronic, mechanical, photocopying, recording, or by any information storage and retrieval system, without the prior written consent of the architect.

REGISTERED ARCHITECT  
CERTIFICATE NO. 41857  
Cory S. Weibers  
C.S. Weibers  
Architect  
ARIZONA, U.S.A.  
expires 12-31-19

Hotel Adeline Restroom Addition  
5101 N. Scottsdale Road, Scottsdale, Arizona 85251

1st City Submittal

revisions:  
issue date: 02.21.2019  
sheet: a 3.1  
job: 1648  
elevations