




Full Size or Largest Size Plans

Site Plan

Landscape Plan

Elevations

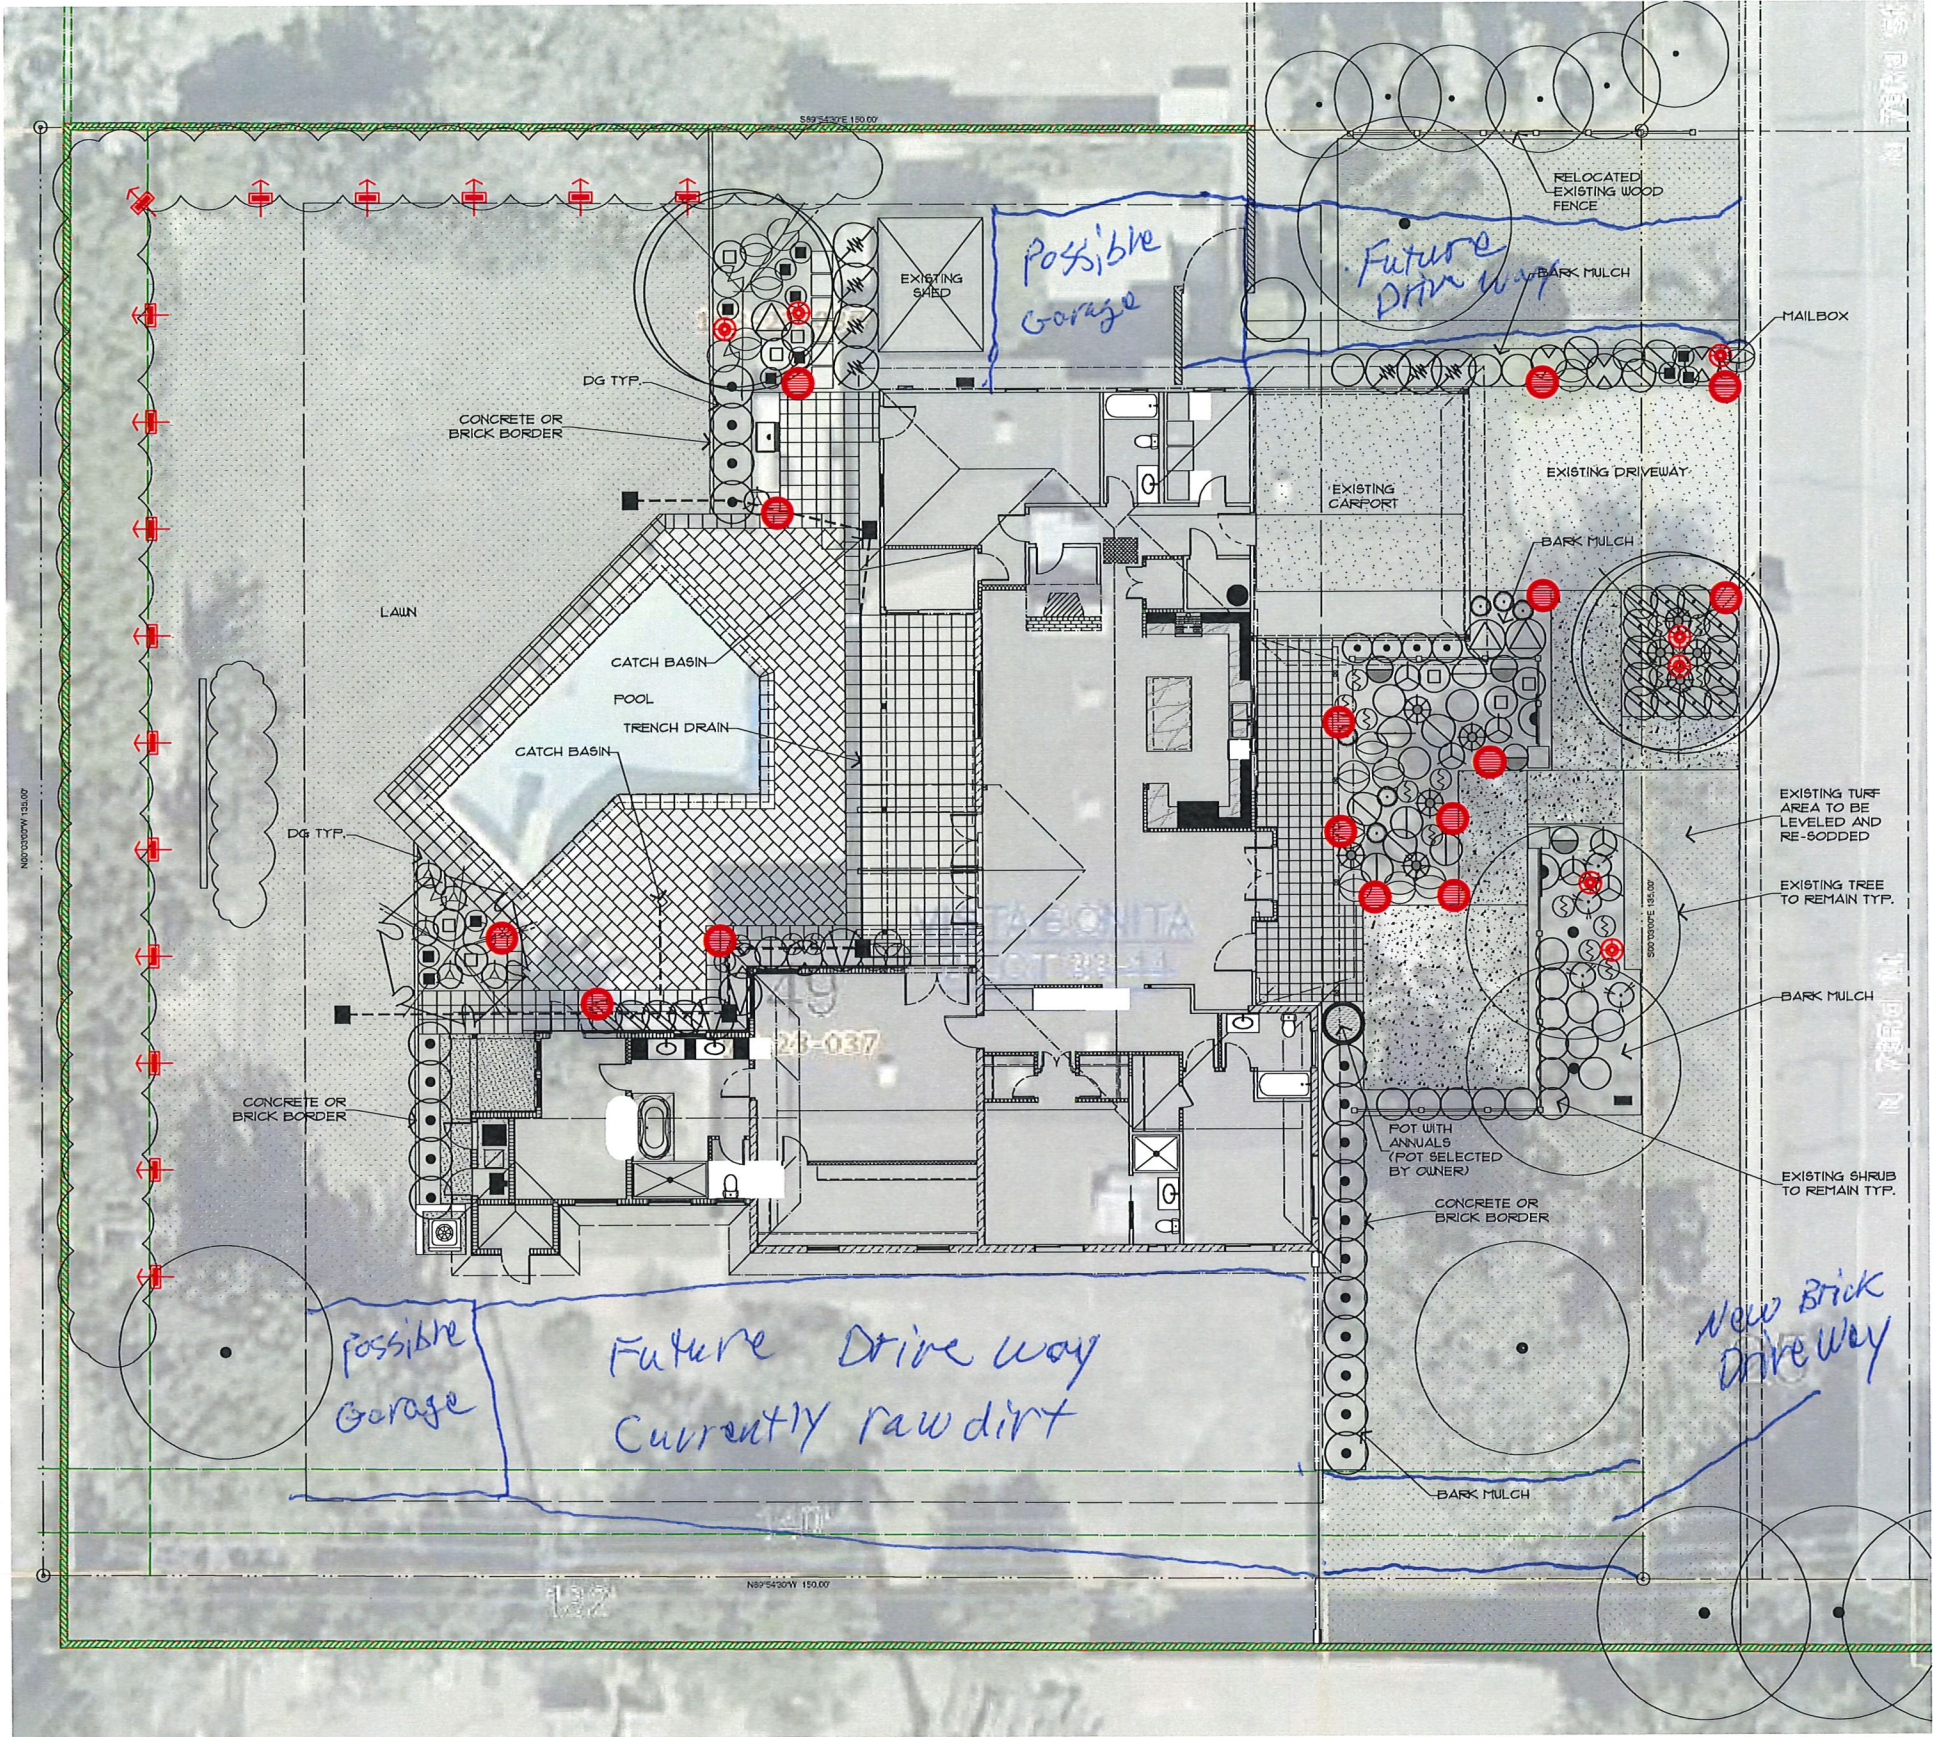


PLANT PALETTE

SYMBOL	BOTANICAL NAME	COMMON NAME	SIZE	QTY	COMMENTS
TREES/PALMS					
	Bauhinia speciosa	Purple Orchid Tree	24" Box	2	Standard Trunk Dense Canopy
	Cassia alba	Mexican Bird of Paradise	24" Box	1	Multi-Trunk Dense Canopy
ACCENTS & VINES					
	Bigonia 'Tangerine Beauty'	'Tangerine Beauty'	5-Gal	4	Staked
	Bougainvillea 'Alexandra'	Alexandra Bougainvillea	5-Gal	6	As Per Plan
	Bouteloua gracilis 'Blonde Ambition'	'Blonde Ambition' Grama	5-Gal	4	As Per Plan
	Dianthus barbata	Butterfly Iris	5-Gal	9	As Per Plan
	Podranea ricasoliana	Pink Trumpet Vine	5-Gal	2	Bush Form
	Tecoma x 'Orange Jubilee'	Orange Jubilee Vine	5-Gal	1	Staked
SHRUBS					
	Gardenia veitchii	Gardenia	5-Gal	6	As Per Plan
	Eremophila hygrophana	Blue Bells	5-Gal	6	As Per Plan
	Hibiscus Speciosa	Hibiscus	5-Gal	3	As Per Plan
	Justicia spicigera	Mexican Honeysuckle	5-Gal	8	As Per Plan
	Ligustrum japonicum	Japanese Privet	5-Gal	3	As Per Plan
	Myrtus communis 'Compacta'	Dwarf Myrtle	5-Gal	18	As Per Plan
	Olea 'Little Ollie'	Dwarf Olive	5-Gal	24	As Per Plan
	Plumbago capensis	Cape Plumbago	5-Gal	2	As Per Plan
	Russelia equisetiformis	Coral Bush	5-Gal	5	As Per Plan
	Pittosporum wheeleri	Dwarf Pittosporum	5-Gal	4	As Per Plan
GROUND COVERS					
	Lantana montevidensis	Purple Lantana	1-Gal	5	As Per Plan
	Teucrium chamaedrys 'Prostratum'	Prostrate Germander	1-Gal	13	As Per Plan
	Portulacaria afra	Elephant Food	1-Gal	12	As Per Plan
	Setcreasea pallida	Purple Heart	1-Gal	6	As Per Plan
	Trachelospermum asiaticum	Asiatic Jasmine	1-Gal	3	As Per Plan
	Wedelia trilobata	Wedelia	1-Gal	18	As Per Plan
	Seasonal Annuals	Seasonal Annuals			
MISCELLANEOUS					
DG	Decomposed Granite- size and color as selected 2" depth in planting areas				
MULCH	Shredded bark mulch 3" depth in planting areas				

SYMBOL	QUANTITY	DESCRIPTION
	15	PATH LIGHT, TO MATCH EXISTING
	7	TREE UPLIGHT, TO MATCH EXISTING
	16	HEDGE FLOOD UPLIGHT

PLANTING PLAN
SCALE: 1/8"=1'-0"

 

Collaborative V
Design Studio Inc.
7116 East 1st Ave.,
Suite 103
Scottsdale, Arizona
85251
office: 480-347-0590
fax: 480-656-6012

Landscape Improvement Plan Volk Catanese Residence 5110 N 73rd Street, Scottsdale, Arizona 85250

DESIGNED BY	AH
DRAWN BY	AH
CHECKED BY	MD/PV
DATE	08.30.19
REVISIONS	

PLANTING PLAN

L1.0

1 OF 1

5-BA-2020
4/21/2020