



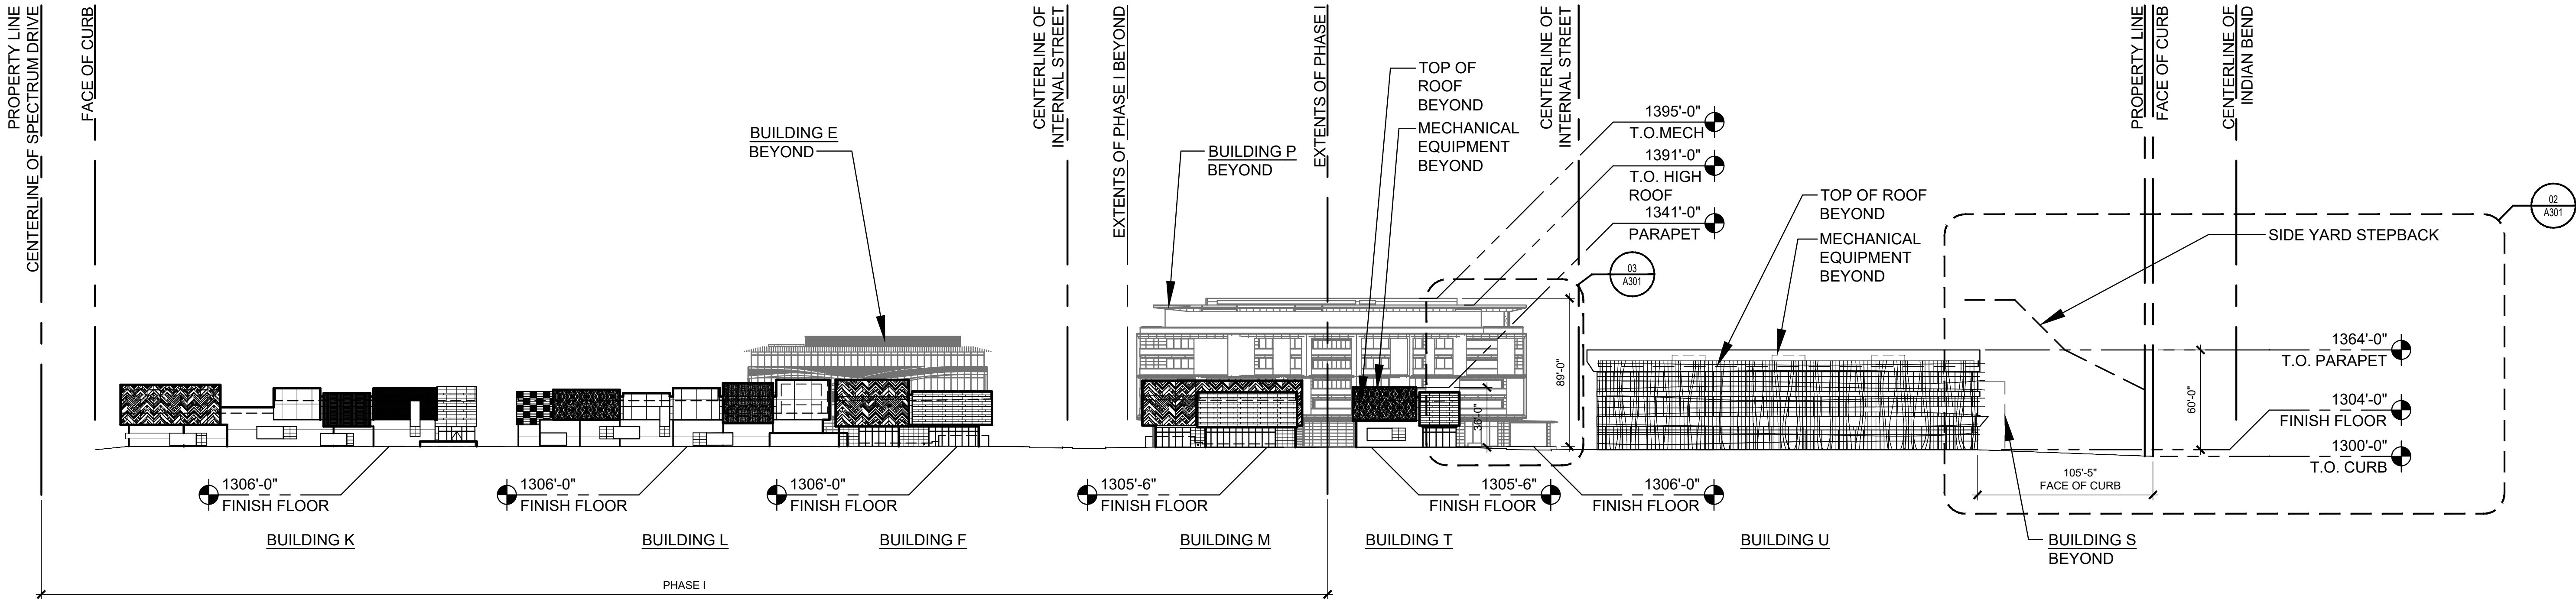

SCOTTSDALE RD
EAST ELEVATION

SCALE: 1"=50'


REF:

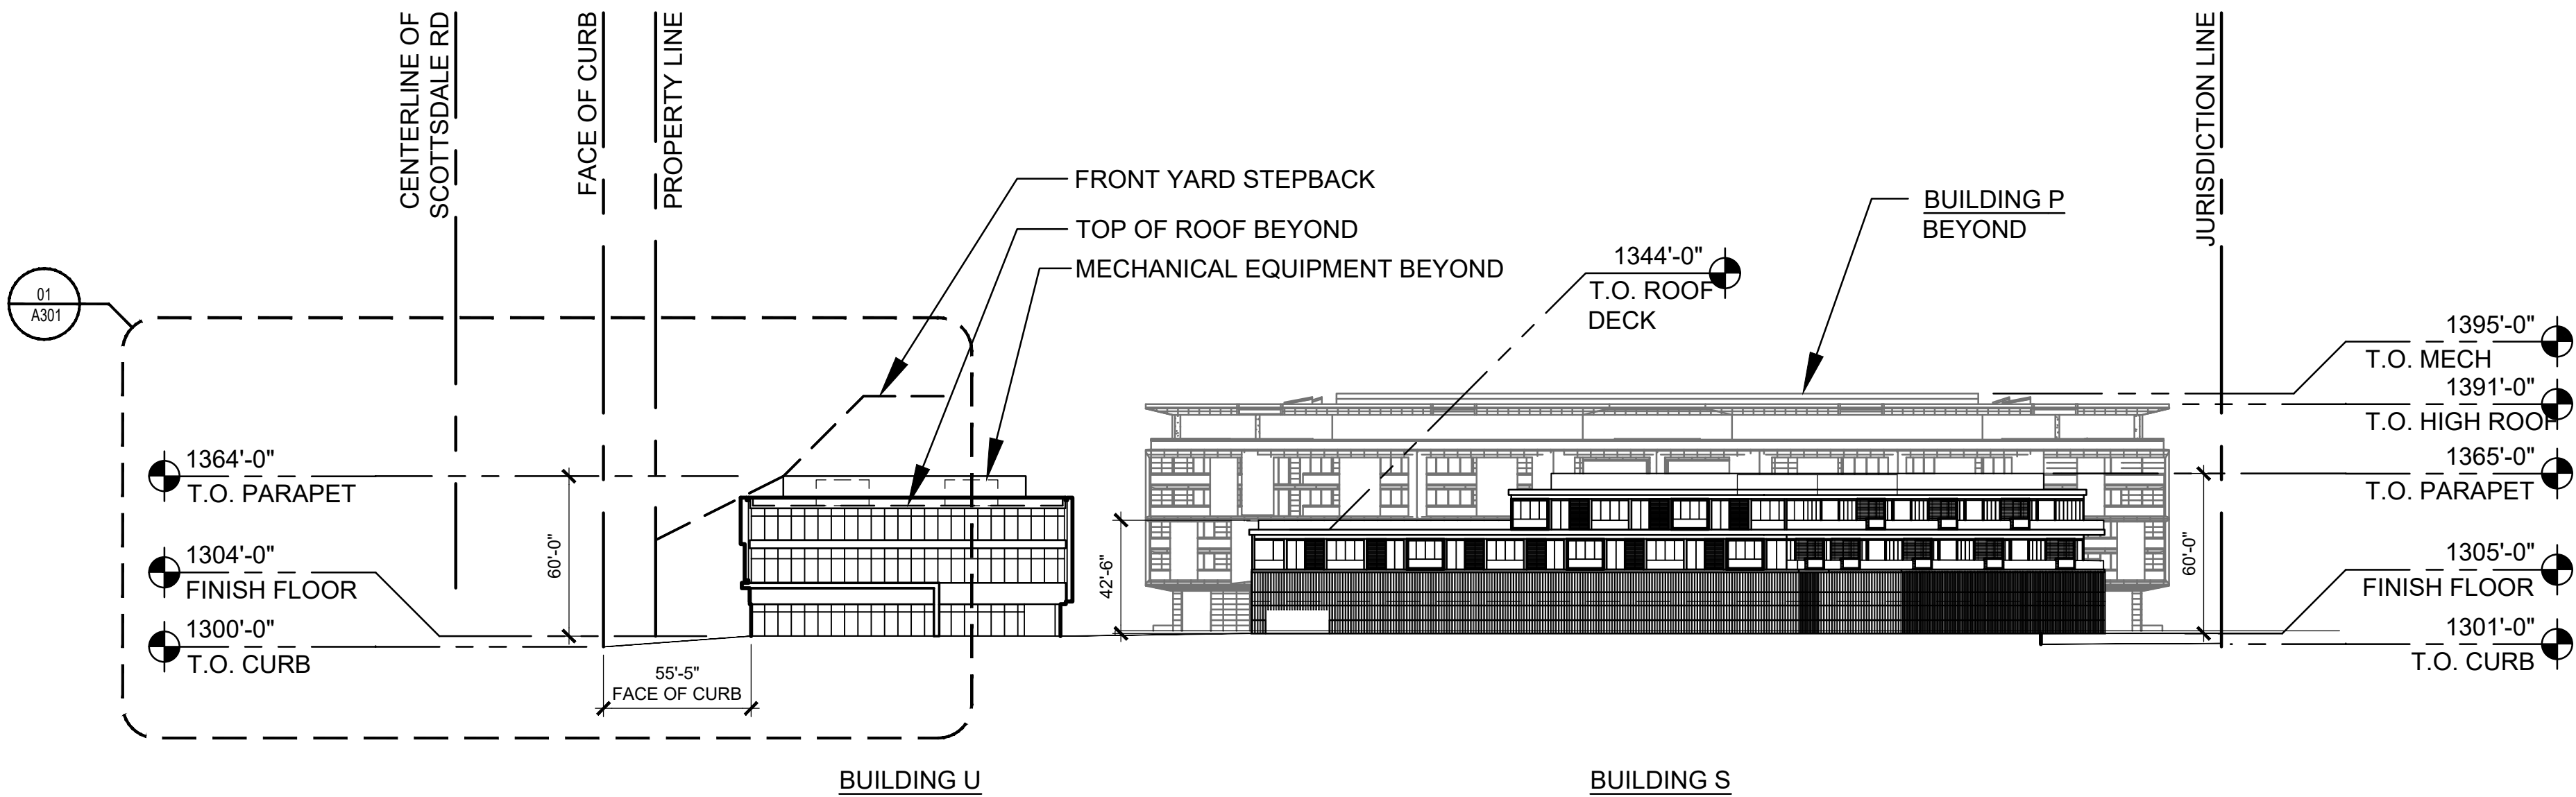

INDIAN BEND RD
NORTH ELEVATION

SCALE: 1"=50'


REF:

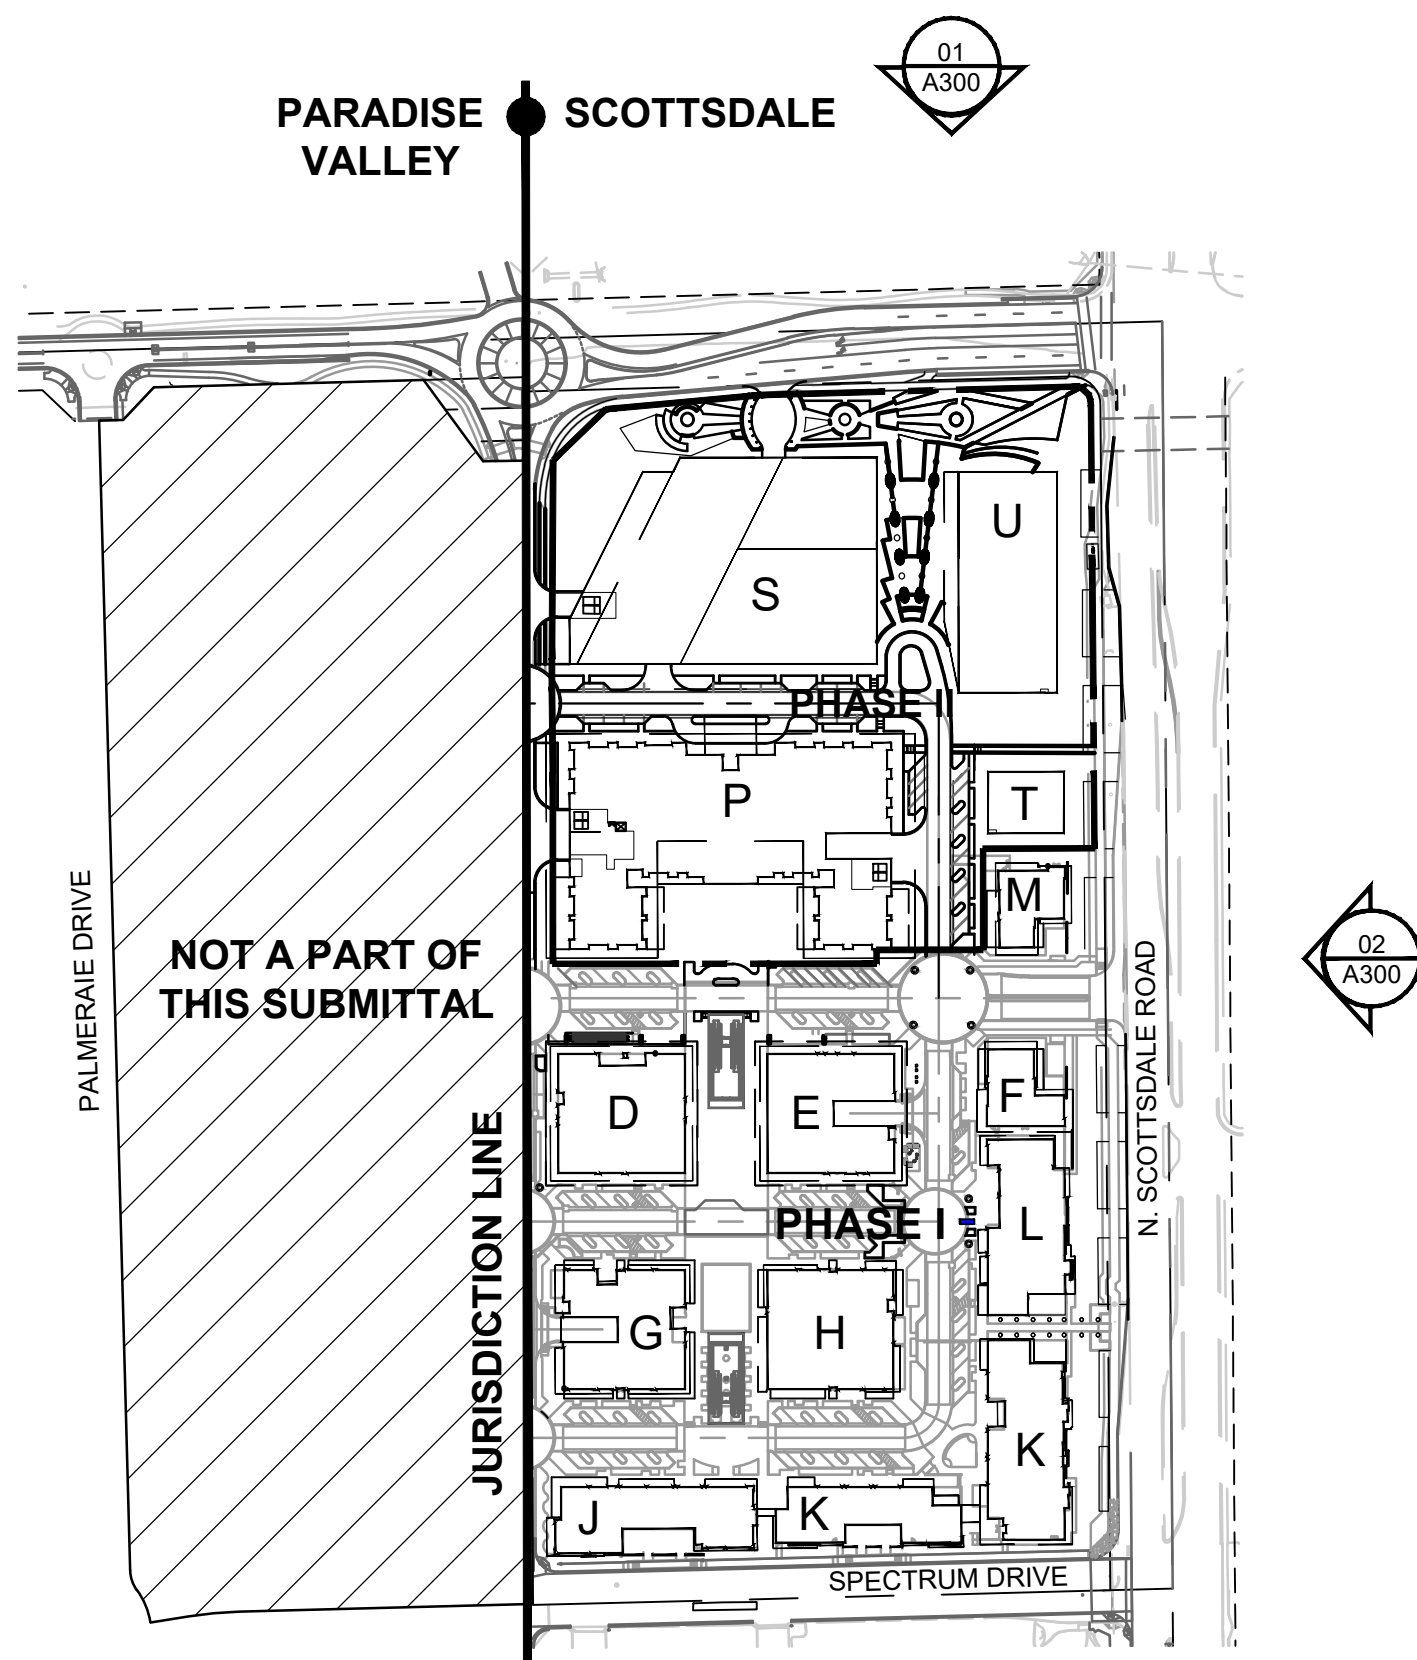

KEY PLAN

Nelsen Partners, Inc.
Austin | Scottsdale

15210 North Scottsdale Road
Suite #300
Scottsdale, Arizona 85254
t 480.949.6800
nelsonpartners.com

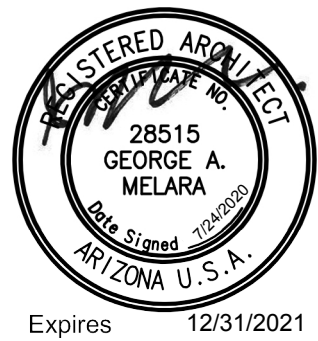

THE PALMERAE
PHASE II ZONING
6990 N. SCOTTSDALE RD.
SCOTTSDALE, AZ

Date
JULY 24, 2020

Drawings and written material appearing herein
constitute original and unpublished work of the
architect and may not be duplicated, used, or
disclosed without written consent of the architect.

© 2015 NELSEN PARTNERS, INC.

Project No.
318178

A300
ELEVATIONS