



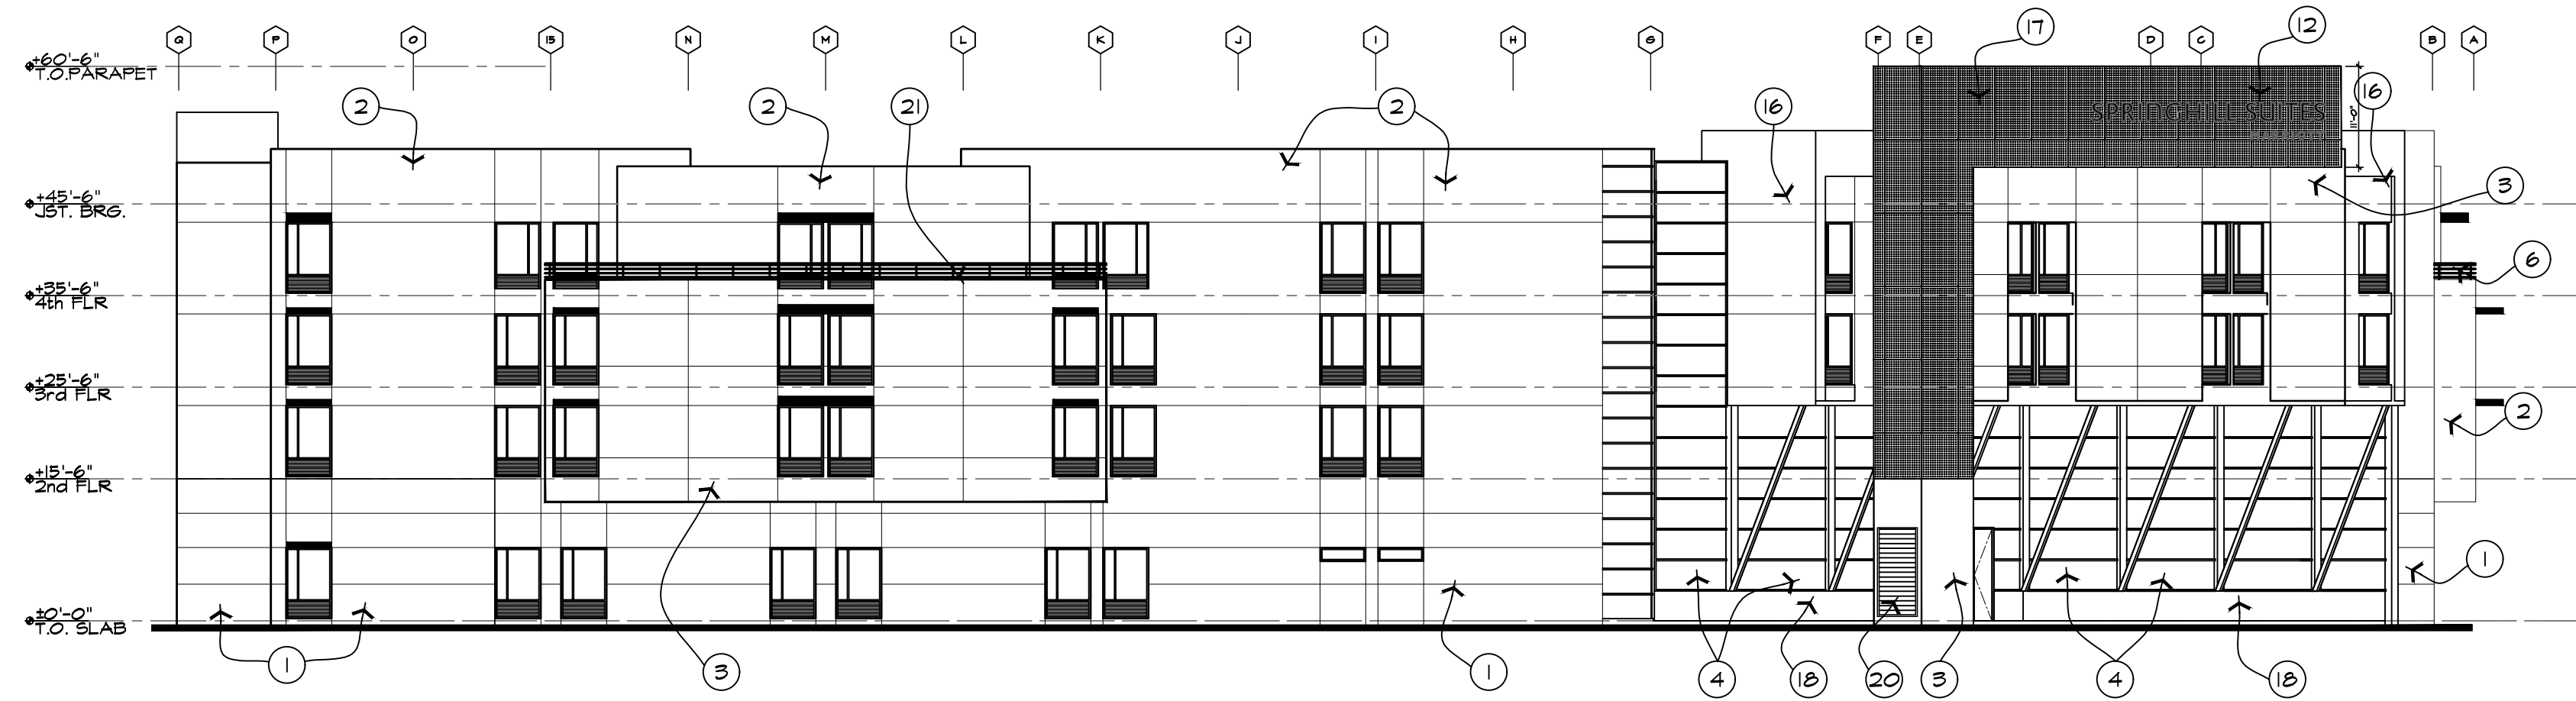

① WEST ELEVATION
SCALE: 1/16" = 1'-0"

KEYNOTES

1. EIFS - SANDBLAST FINISH - COLOR #1 - BASE
2. EIFS - SANDBLAST FINISH - COLOR #2 - FIELD
3. EIFS - SANDBLAST FINISH - COLOR #3 - ACCENT
4. STOREFRONT SYSTEM WITH CLEAR 1" INSULATED LOW-E GLAZING
5. ALUMINUM WINDOW FRAME WITH SOLAR GRAY THERMAL LOW-E GLASS WITH INTEGRAL MECHANICAL GRILLE.
6. DECORATIVE METAL PARAPET (OPTION 2)
7. LOBBY ENTRANCE, AUTOMATIC SLIDING DOORS
8. POPTA COCHERE
9. 16" Ø COLUMN ENCLOSURE METAL CLAD (DARK BRONZE).
10. TRELLIS AT POOL.
11. LOW RETAINING WALL (COLOUR STUCCO #2)
12. PROJECT SIGNAGE.
13. 2"X8" E.F.I.S. "EYEBROW"
14. DECORATIVE METAL TRELLIS - 1'X3'XWIDTH OF WINDOW
15. CABLE RAIL AT PARAPET.
16. EIFS - SAND BLAST FINISH - COLOR #4
17. DECORATIVE METAL PANEL
18. CONCRETE BALUSTER.
19. CONCRETE SEAT WALL (DASH BO.)
20. LOUVERS TO POOL EQUIPMENT
21. TENSION CABLE RAIL

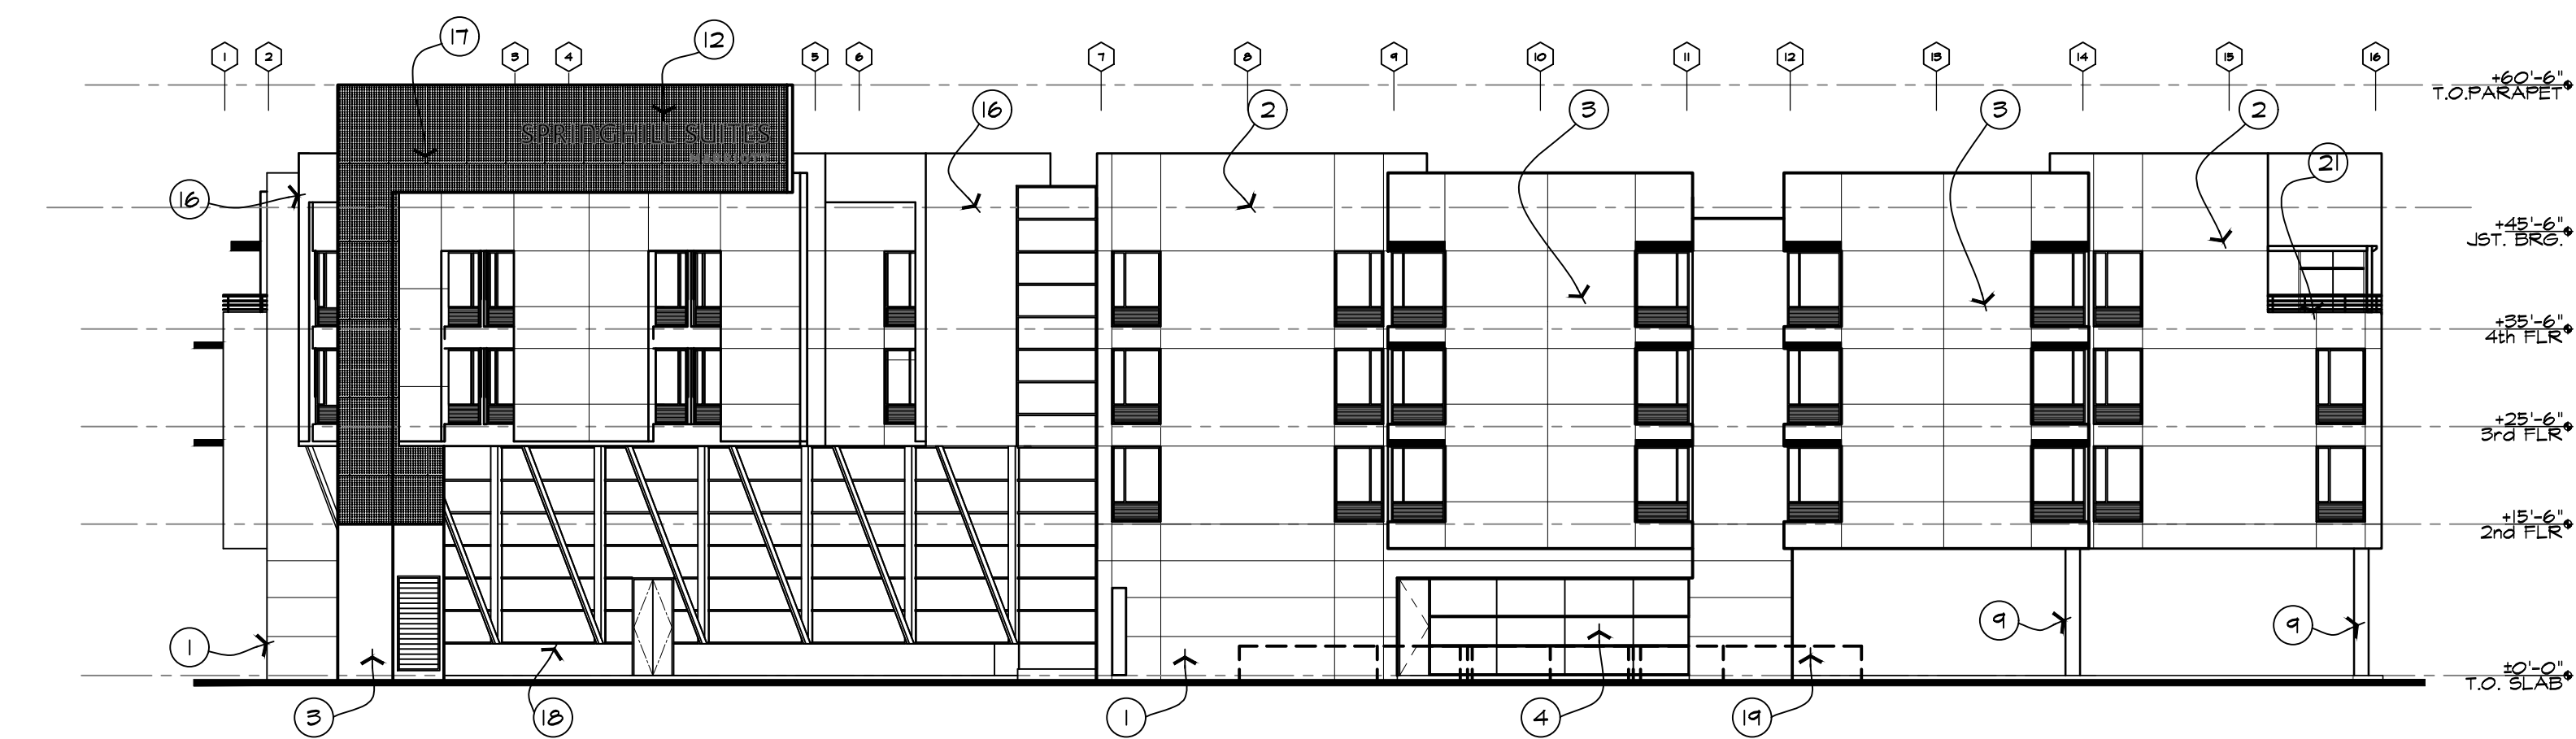

② SOUTH ELEVATION
SCALE: 1/16" = 1'-0"



③ SOUTH WEST ELEVATION
SCALE: 1/16" = 1'-0"




SPRINGHILL SUITES - MARRIOTT
NE CORNER 68TH ST. &
CAMELBACK ROAD
SCOTTSDALE, ARIZONA 85251

JOB NUMBER
1807
DATE
06-07-2019
REVISION

SHEET TITLE
BUILDING ELEVATIONS


SHEET NUMBER
A201

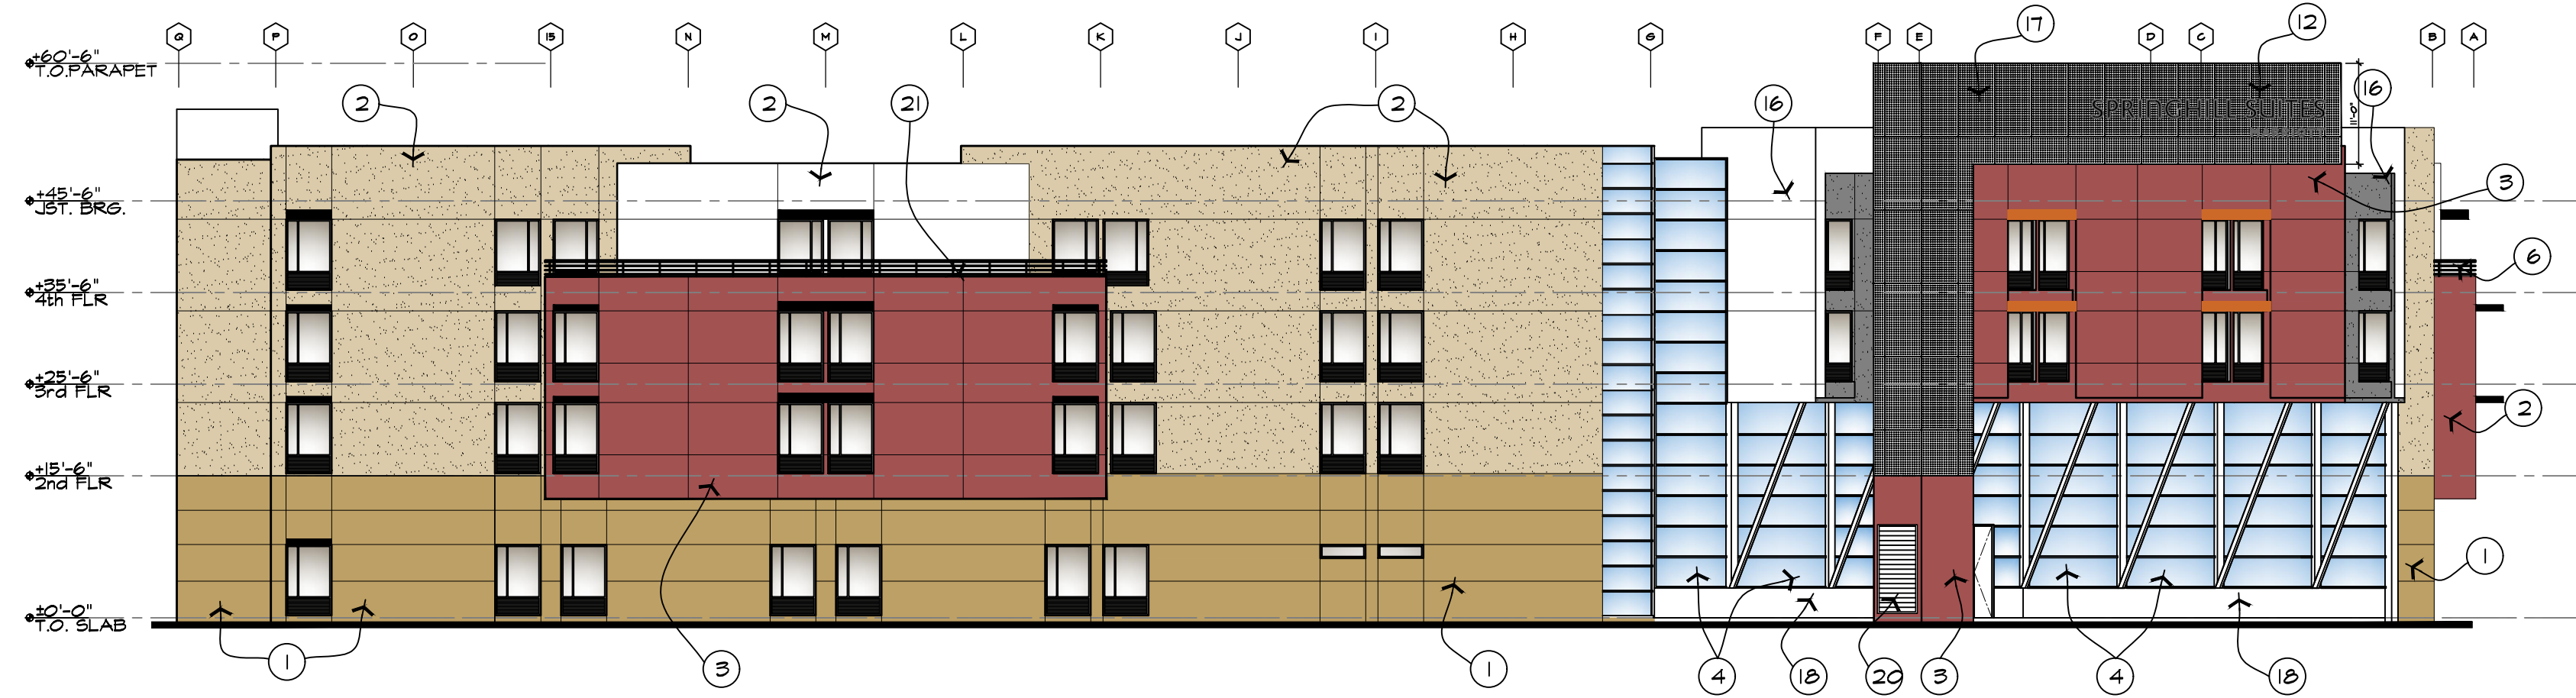


1 WEST ELEVATION
SCALE: 1/16" = 1'-0"

KEYNOTES

1. EIFS - SANDBLAST FINISH - COLOR #1 - BASE
2. EIFS - SANDBLAST FINISH - COLOR #2 - FIELD
3. EIFS - SANDBLAST FINISH - COLOR #3 - ACCENT
4. STOREFRONT SYSTEM WITH CLEAR 1" INSULATED LOW-E GLAZING
5. ALUMINUM WINDOW FRAME WITH SOLAR GRAY THERMAL LOW-E GLASS WITH INTEGRAL MECHANICAL GRILLE.
6. DECORATIVE METAL PARAPET (OPTION 2)
7. LOBBY ENTRANCE, AUTOMATIC SLIDING DOORS
8. POPTA COCHERE
9. 16" Ø COLUMN ENCLOSURE METAL CLAD (DARK BRONZE).
10. TRELLIS AT POOL.
11. LOW RETAINING WALL (COLOUR STUCCO #2)
12. PROJECT SIGNAGE.
13. 2"X8" E.F.I.S. "EYEBROW"
14. DECORATIVE METAL TRELLIS - 1'X3'XWIDTH OF WINDOW
15. CABLE RAIL AT PARAPET.
16. EIFS - SAND BLAST FINISH - COLOR #4
17. DECORATIVE METAL PANEL
18. CONCRETE BALUSTER.
19. CONCRETE SEAT WALL (DASH BO.)
20. LOUVERS TO POOL EQUIPMENT
21. TENSION CABLE RAIL

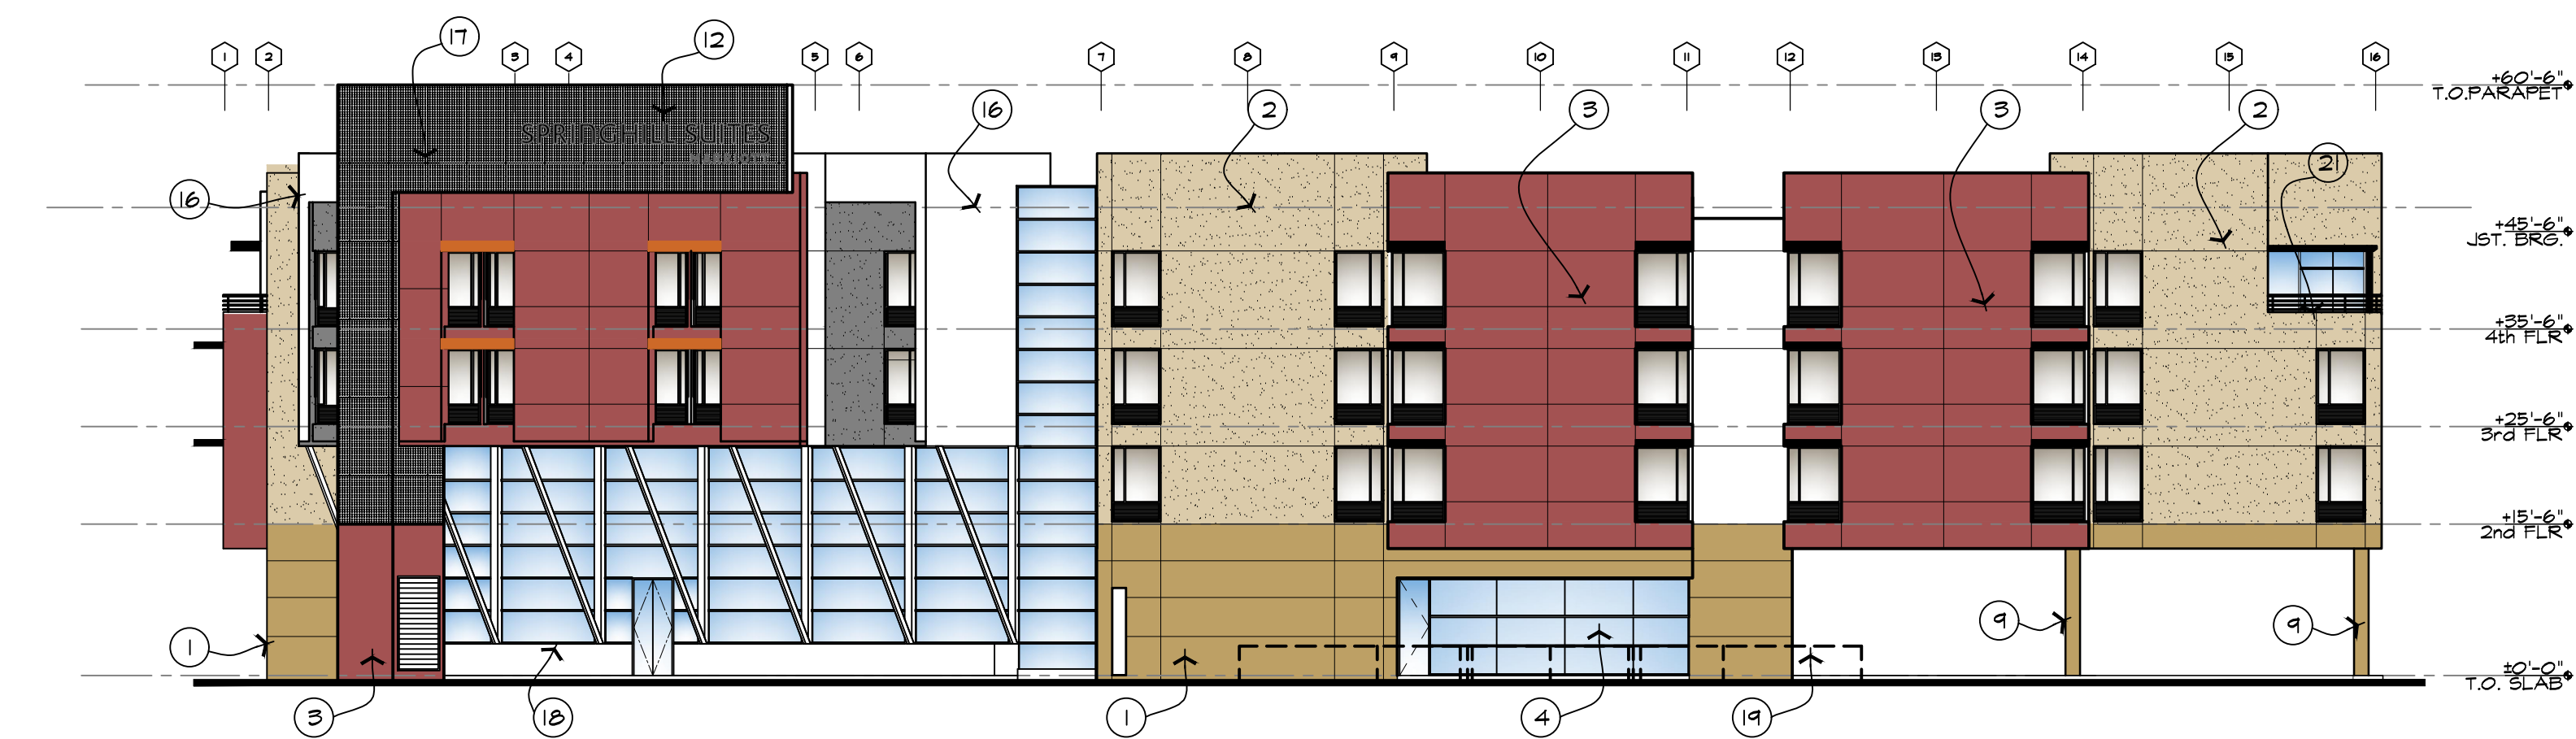

2 SOUTH ELEVATION
SCALE: 1/16" = 1'-0"

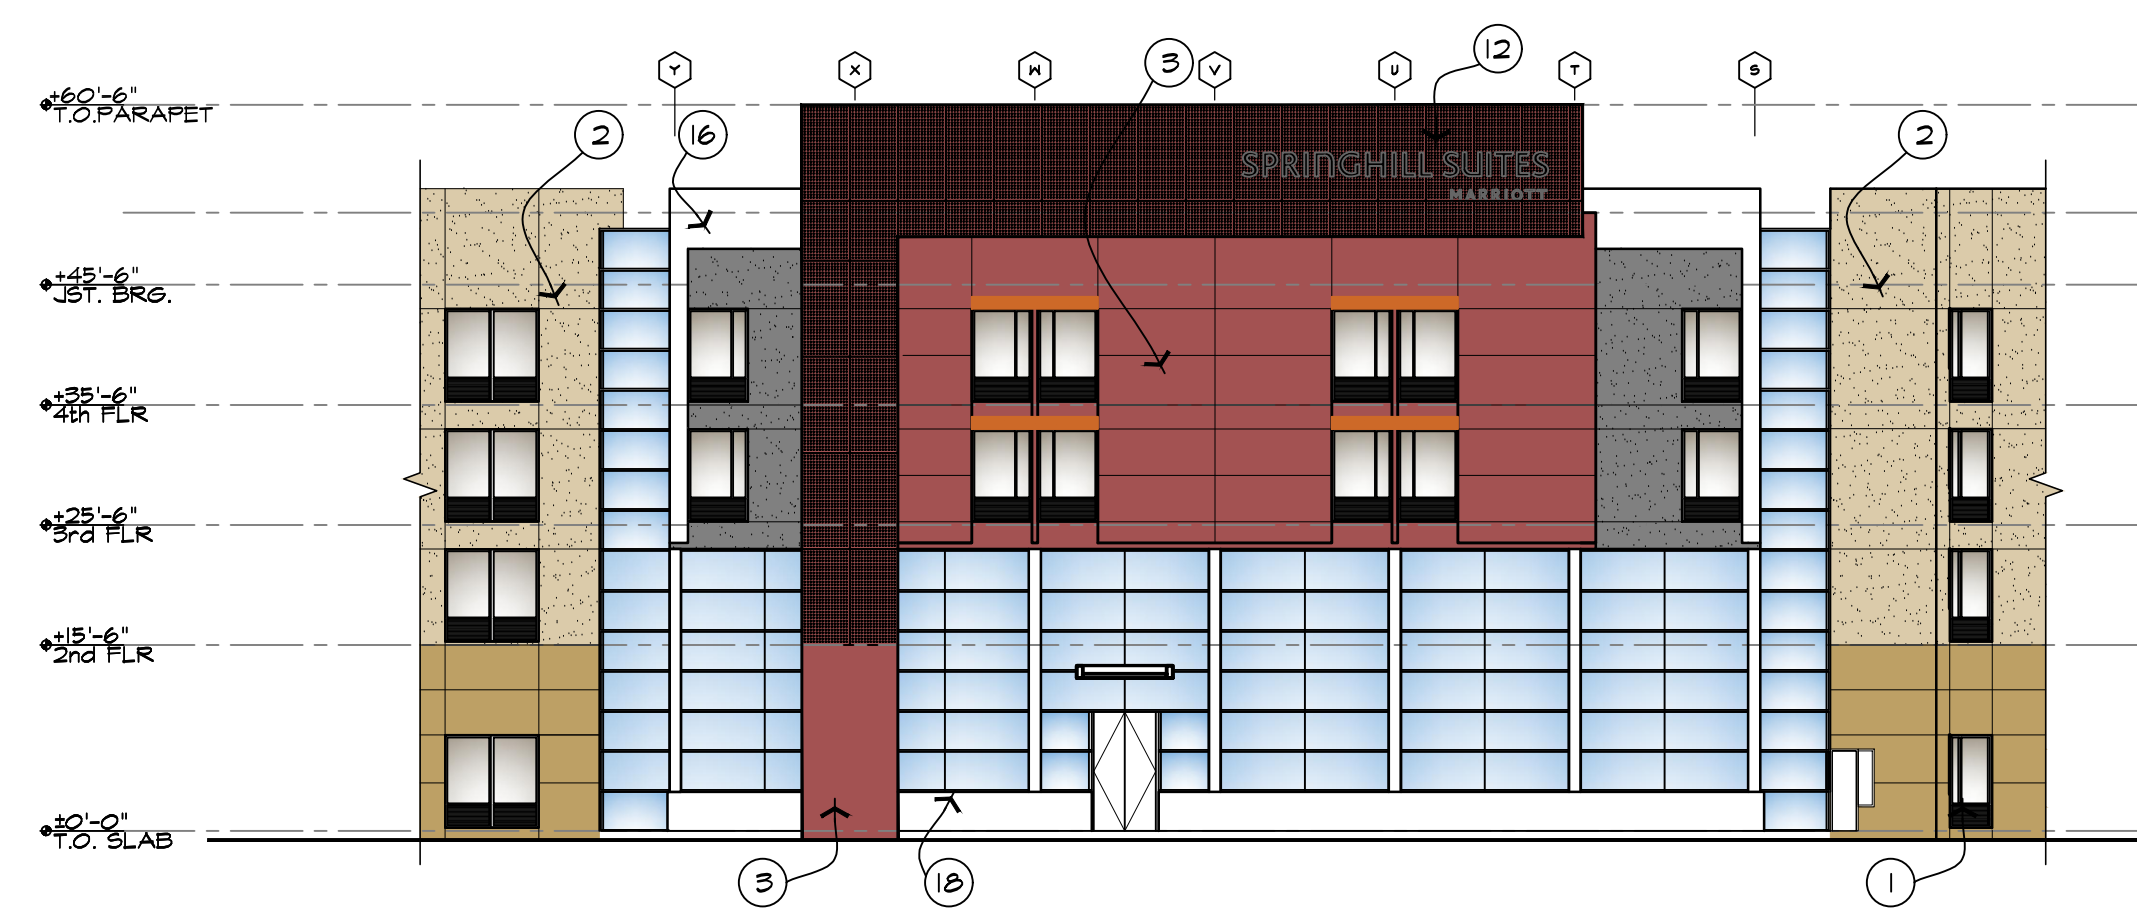

3 SOUTH WEST ELEVATION
SCALE: 1/16" = 1'-0"




SPRINGHILL SUITES® - MARRIOTT
BY MARRIOTT
NE CORNER 68TH ST. &
CAMELBACK ROAD
SCOTTSDALE, ARIZONA 85251

JOB NUMBER
1807
DATE
06-07-2019
REVISION

SHEET TITLE
BUILDING ELEVATIONS
COLOR

SHEET NUMBER
A201a

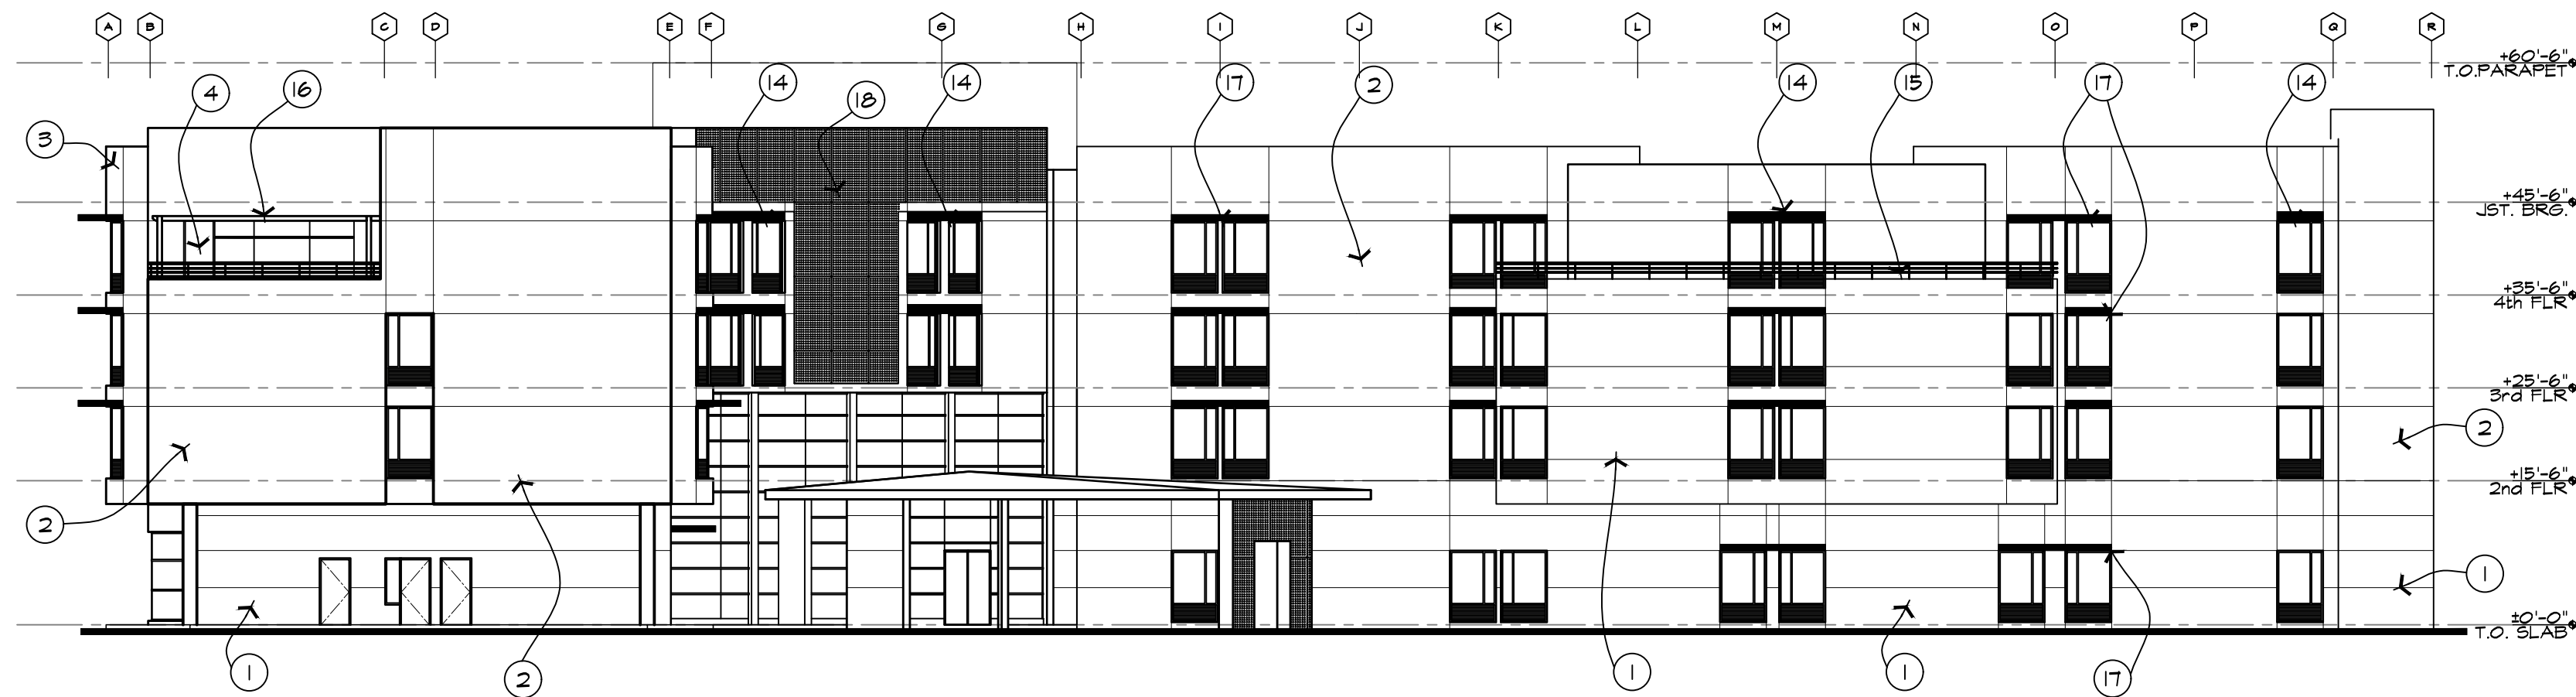

1 EAST ELEVATION
SCALE: 1/16" = 1'-0"

KEYNOTES

1. EIFS - SANDBLAST FINISH - COLOR #1 - BASE
2. EIFS - SANDBLAST FINISH - COLOR #2 - FIELD
3. EIFS - SANDBLAST FINISH - COLOR #3 - ACCENT
4. STOREFRONT SYSTEM WITH CLEAR 1" INSULATED LOW-E GLAZING
5. ALUMINUM WINDOW FRAME WITH SOLAR GRAY THERMAL LOW-E GLASS WITH INTEGRAL MECHANICAL GRILLE.
6. DECORATIVE METAL PARAPET (OPTION 2)
7. LOBBY ENTRANCE, AUTOMATIC SLIDING DOORS
8. POPTA COCHERE
9. 16" Ø COLUMN ENCLOSURE METAL CLAD (DARK BRONZE).
10. TRELLIS AT POOL.
11. LOW RETAINING WALL (COLOUR STUCCO #2)
12. PROJECT SIGNAGE.
13. 2"x8" E.F.I.S. "EYEBROW"
14. DECORATIVE METAL TRELLIS - 1'X3'XWIDTH OF WINDOW
15. CABLE RAIL AT PARAPET.
16. DECORATIVE METAL TRELLIS AT ROOF TERRACE.
17. 8" EYEBROW.
18. DECORATIVE METAL PANEL



2 NORTH ELEVATION
SCALE: 1/16" = 1'-0"



3 NORTH EAST ELEVATION
SCALE: 1/16" = 1'-0"




SPRINGHILL
SPRINGHILL SUITES® BY MARRIOTT
NE CORNER 68TH ST. &
CAMELBACK ROAD
SCOTTSDALE, ARIZONA 85251

JOB NUMBER
1807
DATE
06-07-2019
REVISION

SHEET TITLE
BUILDING ELEVATIONS

SHEET NUMBER
A202

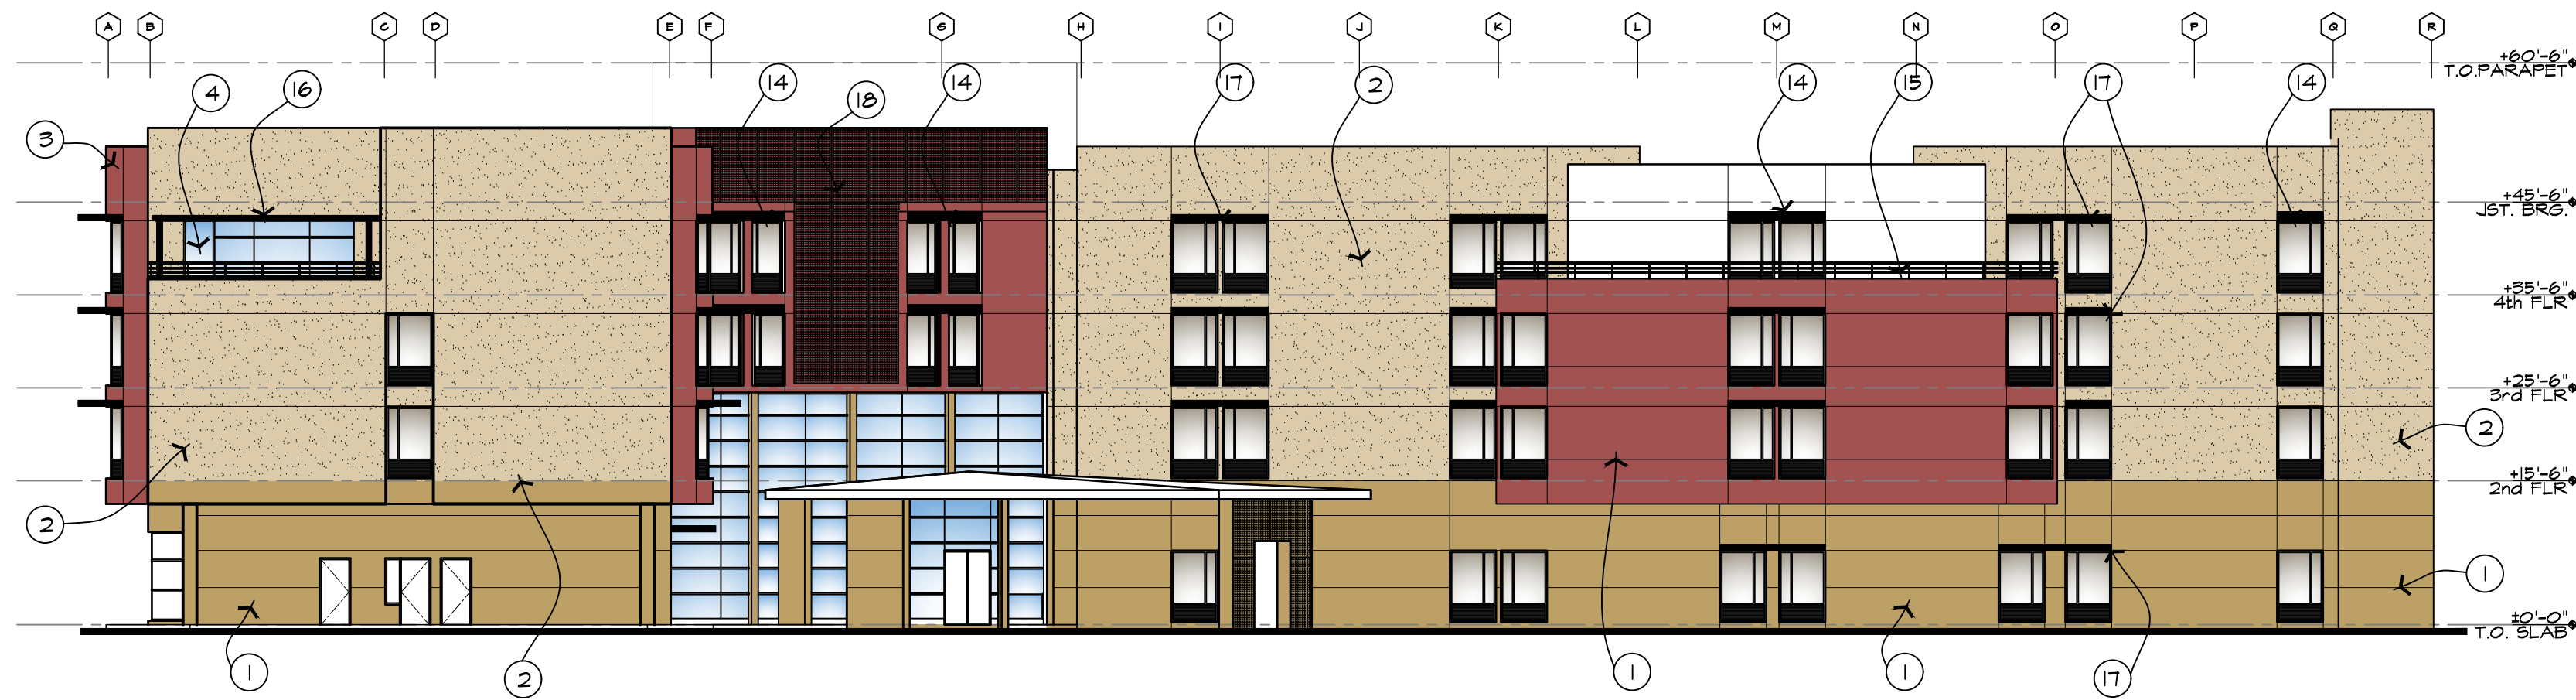

- #
1.

EIFS - SANDBLAST FINISH - COLOR #1 - BASE
2.

EIFS - SANDBLAST FINISH - COLOR #2 - FIELD
3.

EIFS - SANDBLAST FINISH - COLOR #3 - ACCENT
4.

STOREFRONT SYSTEM WITH CLEAR 1" INSULATED LOW-E GLAZING
5.

ALUMINUM WINDOW FRAME WITH SOLAR GRAY THERMAL LOW-E GLASS WITH INTEGRAL MECHANICAL GRILLE.
6.

DECORATIVE METAL PARAPET (OPTION 2)
7.

LOBBY ENTRANCE, AUTOMATIC SLIDING DOORS
8.

POPTA COCHERE
9.

16" Ø COLUMN ENCLOSURE METAL CLAD (DARK BRONZE).
10.

TRELLIS AT POOL.
11.

LOW RETAINING WALL (COLOUR STUCCO #2)
12.

PROJECT SIGNAGE.
13.

2"x8" E.F.I.S. "EYEBROW"
14.

DECORATIVE METAL TRELLIS - 1'X3'XWIDTH OF WINDOW
15.

CABLE RAIL AT PARAPET.
16.

DECORATIVE METAL TRELLIS AT ROOF TERRACE.
17.

8" EYEBROW.
18.

DECORATIVE METAL PANEL

1

EAST ELEVATION

SCALE: 1/16" = 1'-0"



2

NORTH ELEVATION

SCALE: 1/16" = 1'-0"



3

NORTH EAST ELEVATION

SCALE: 1/16" = 1'-0"



SPRINGHILL

SPRINGHILL SUITES® BY MARRIOTT

SUITES - MARRIOTT

NE CORNER 68TH ST. & CAMELBACK ROAD

SCOTTSDALE, ARIZONA 85251

JOB NUMBER

1807

DATE

06-07-2019

REVISION

SHEET TITLE

BUILDING ELEVATIONS

COLOR

SHEET NUMBER

A202a