


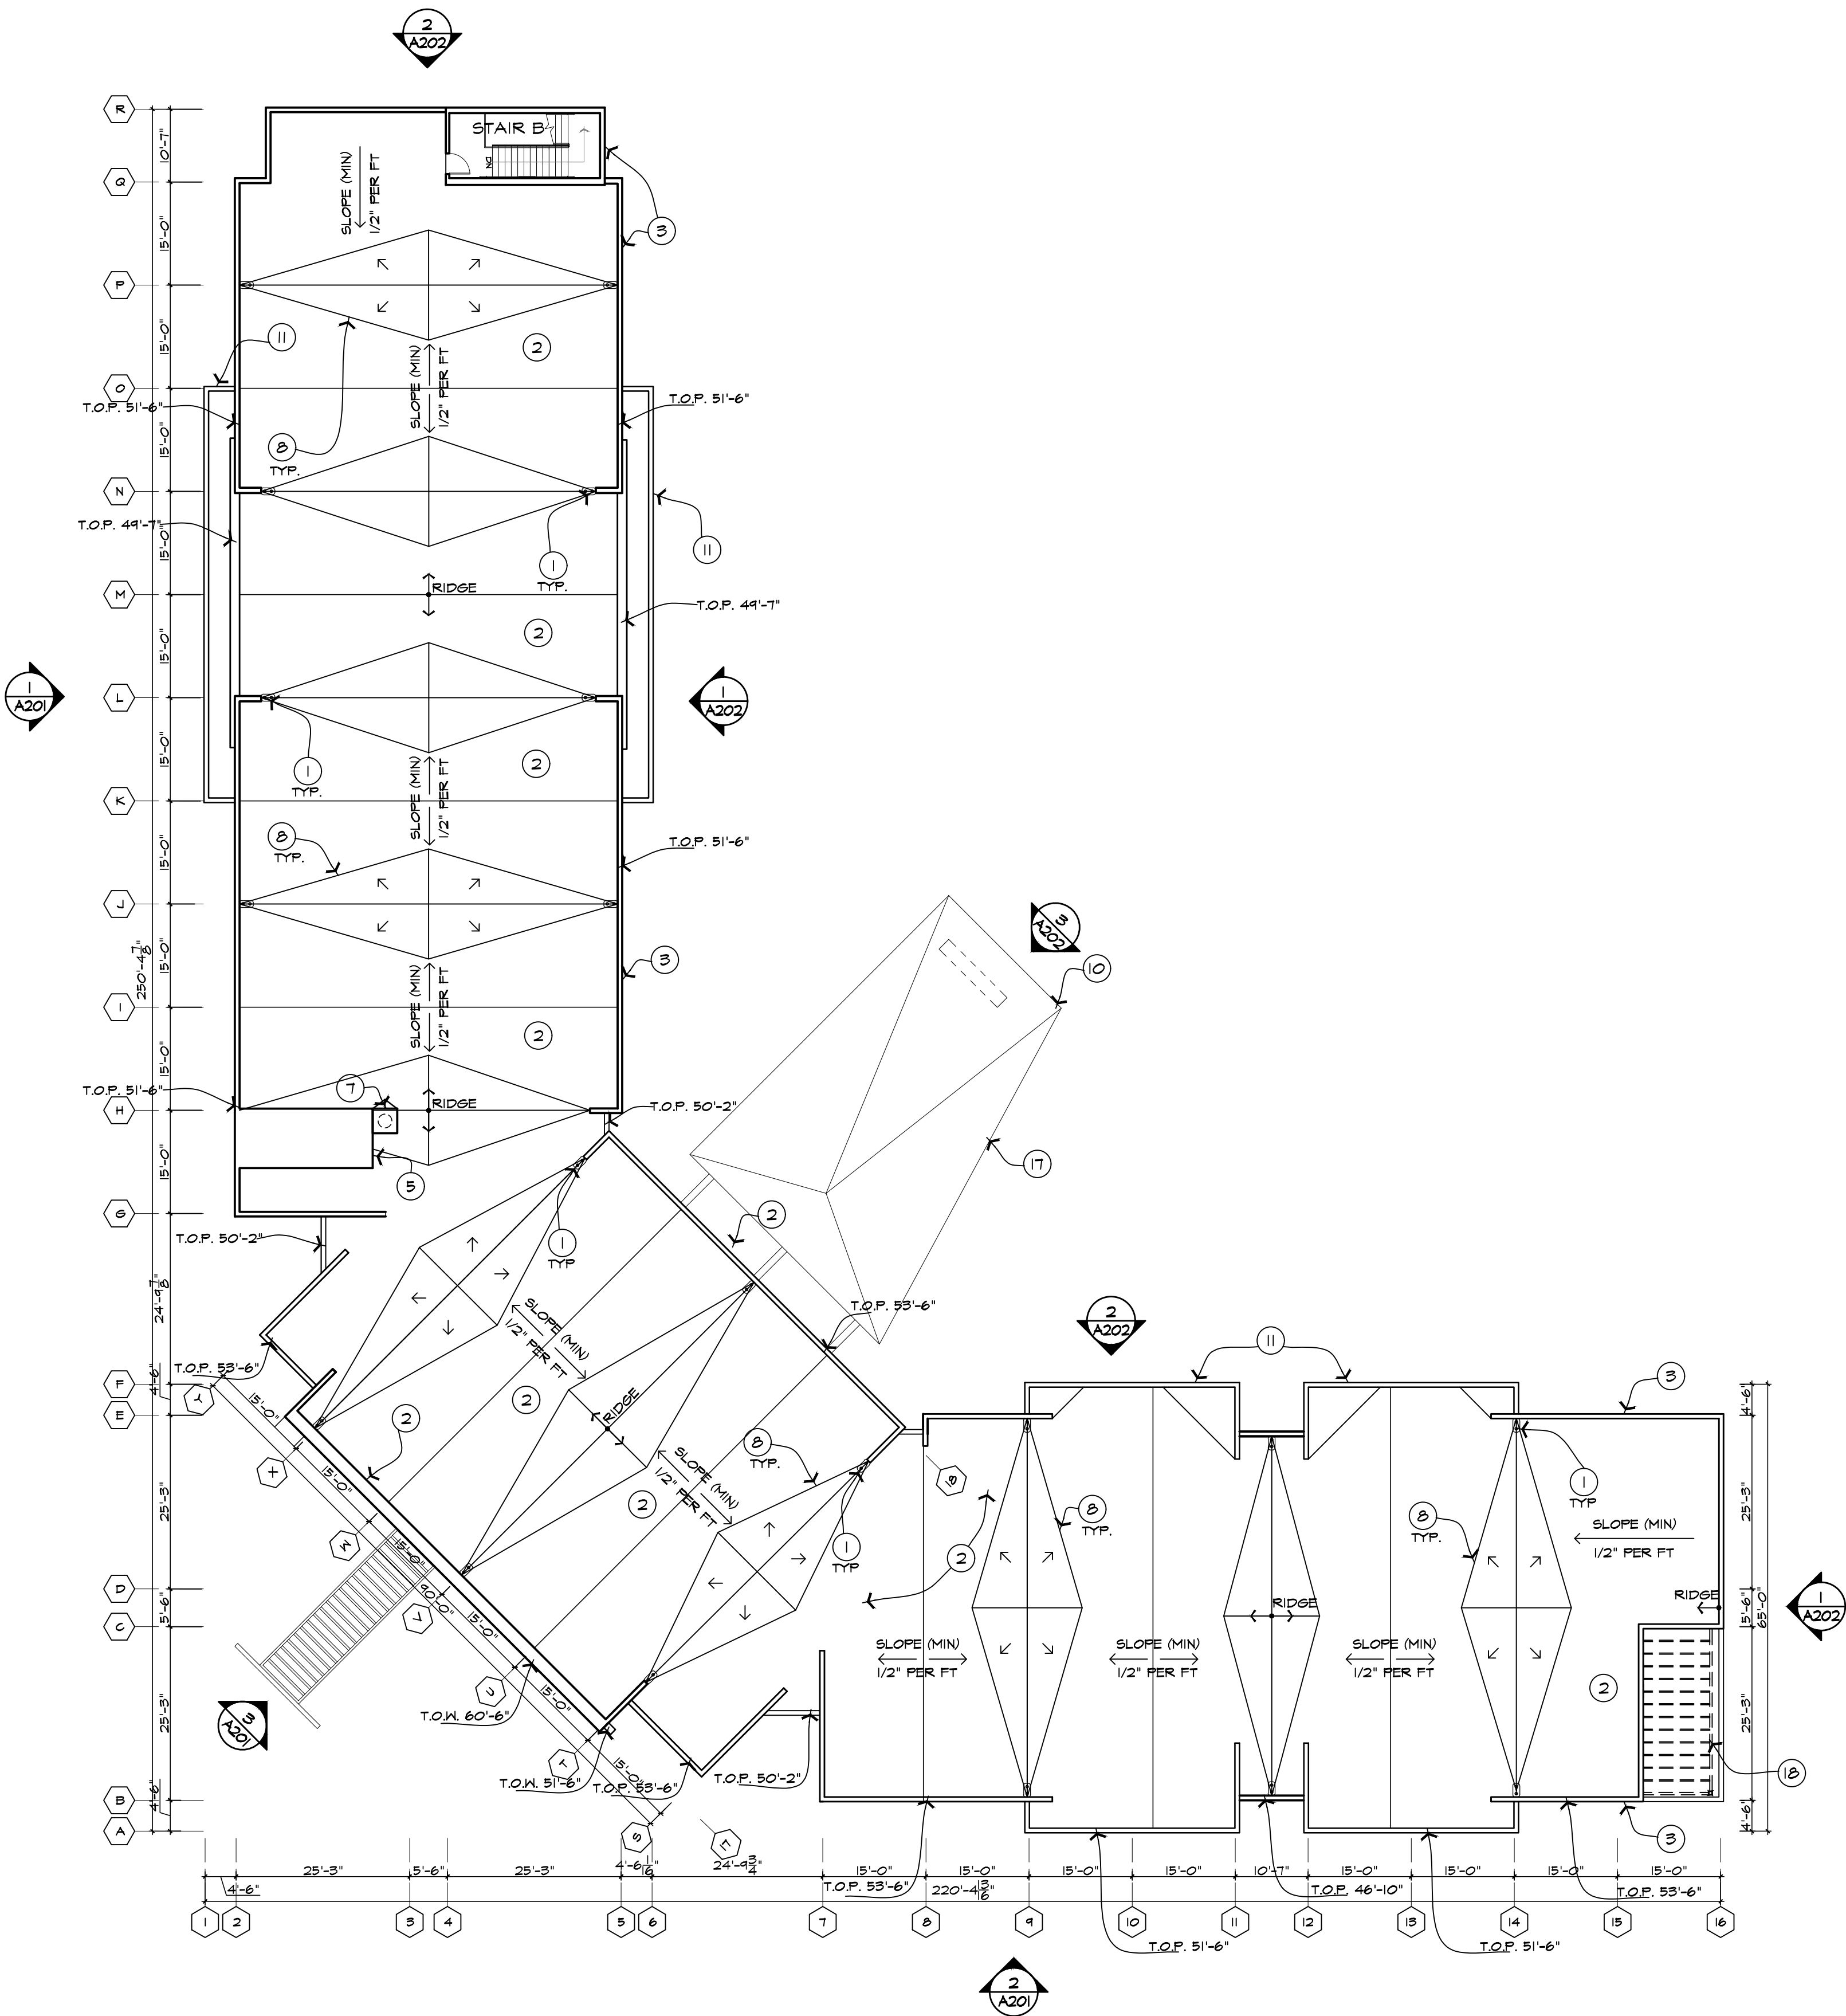

0' 2' 6' 14' 30'
ROOF PLAN
SCALE 1/16" = 1'-0"

KEYNOTES

1. ROOF & OVERFLOW DRAIN W/ STRAINER.
2. WHITE EPDM ROOFING MEMBRANE FULLY ADHERED SYSTEM 0/ 1/4" THICK GYP COVER BOARD, & DBL LAYERS OF 1" THICK STACKED POLYISOCYANURATE RIGID FOAM BD. INSUL. 0/ CONT. WEATHER RESISTIVE BARRIER ON PLYWOOD ROOF DECK. PROVIDE UNFACED CONT. R - 30 BATT INSULATION BETWEEN STRUCT. MEMBERS 1/5 OF ROOF DECK.
3. PAINTED GALV. MTL COPING.
4. PAINTED GALV. MTL. SCUPPER THRU PARAPET WALL W/ CONG. SPLASH BLOCK BELOW AS REQUIRED.
5. ELEVATOR PENTHOUSE.
6. EXHAUST DUCT HOUSING (TYP).
7. LAUNDRY CHUTE VENT HOUSING.
8. PLYWOOD CRICKET.
9. PROVIDE WALK MATS 0/ ROOFING SYSTEM FROM ROOF ACCESS DOOR TO ALL MECH. EQUIPMENT (TYP).
10. PORTICO BELOW.
11. LINE OF ROOF BELOW.
12. LINE OF MTL CANOPY BELOW.
13. MTL ROOF W/ REQUIRED TRIM & COPING SYSTEM.
14. THROUGH PARAPET OPENED SLEEVES FOR DRAINAGE.
15. ROOF DRAIN PIPES TO BE ROUTED TO EXTERIOR WALL BETWEEN FRAMING (TYP).
16. MECH ROOFTOP UNIT SHOWN HIDDEN
17. DECORATIVE METAL ROOF
18. METAL TRELLIS AT TERRACE

GENERAL NOTES

- A. GRIDS & DEMISING WALLS ARE TO THE CENTERLINE OF 2x6 STUDS (LOAD BEARING WALLS), UNO. GRIDS & EXTERIOR PERIMETER WALLS ARE TO THE OUTSIDE FACE OF 2x6 STUDS, UNO.
- B. DIMENSIONS ARE TO THE FACE OF STUDS, UNO.
- C. EDGE OF CONG SLAB AT EXTERIOR WALL SHALL BE EXTENDED BEYOND FACE OF STUDS & COMPENSATED FOR THE THICKNESS OF EXTERIOR SHEATHING MATERIAL. SEE WALL SECTIONS, GEN & STRUCT DNSS.
- D. GRIDS & DIMENSIONS ARE TO CENTERLINE OF STL COLUMN, UNO.
- E. SEE ENLARGED PLANS FOR ADDITIONAL INFORMATION NOT SHOWN HERE.
- F. SEE SHEET 6002 FOR GUEST ROOMS MATRIX, SYMBOLS & ABBREVIATIONS.
- G. SEE SHEET 6003 FOR PROJECT DATA, CODE INFORMATION & FIRE RATED CONSTRUCTIONS INFORMATION.
- H. SEE SHEET 6011 TO 6014 FOR GENERAL ACCESSIBLE REQUIREMENTS.
- J. SEE SHEET A501 FOR WALL TYPES & SHEET A502 TO A504 FOR FIRE RATED ASSEMBLY DETAILS.
- K. PROVIDE 8' LONG CORNER GUARDS & ALL OUTSIDE CORNER WALL CONDITIONS, VERIFY COLOR W/ INTERIOR DESIGNER.

PRELIMINARY
NOT FOR
CONSTRUCTION

SPRINGHILL
SUITES - MARRIOTT
NE CORNER 68TH ST. &
CAMELBACK ROAD
SCOTTSDALE, ARIZONA 85251

JOB NUMBER
1807
DATE
06-07-2019
REVISION

SHEET TITLE
ROOF PLAN

SHEET NUMBER
A105

GERALD R. KESLER, INC.
ARCHITECTS
1823 E. Desert Lane
Phoenix, AZ 85042
Phone: 602-725-1083
Fax: 602-466-2100
Email: gkr@aol.com

1807