


KEYNOTES

1. structural hss column, exposed
2. outline of floor structure above
3. outline of roof structure above
4. ex. adj. building to remain
5. open to above
6. escalator
7. decorative perforated metal screenwall
8. parking striping
9. decorative steel canopy columns

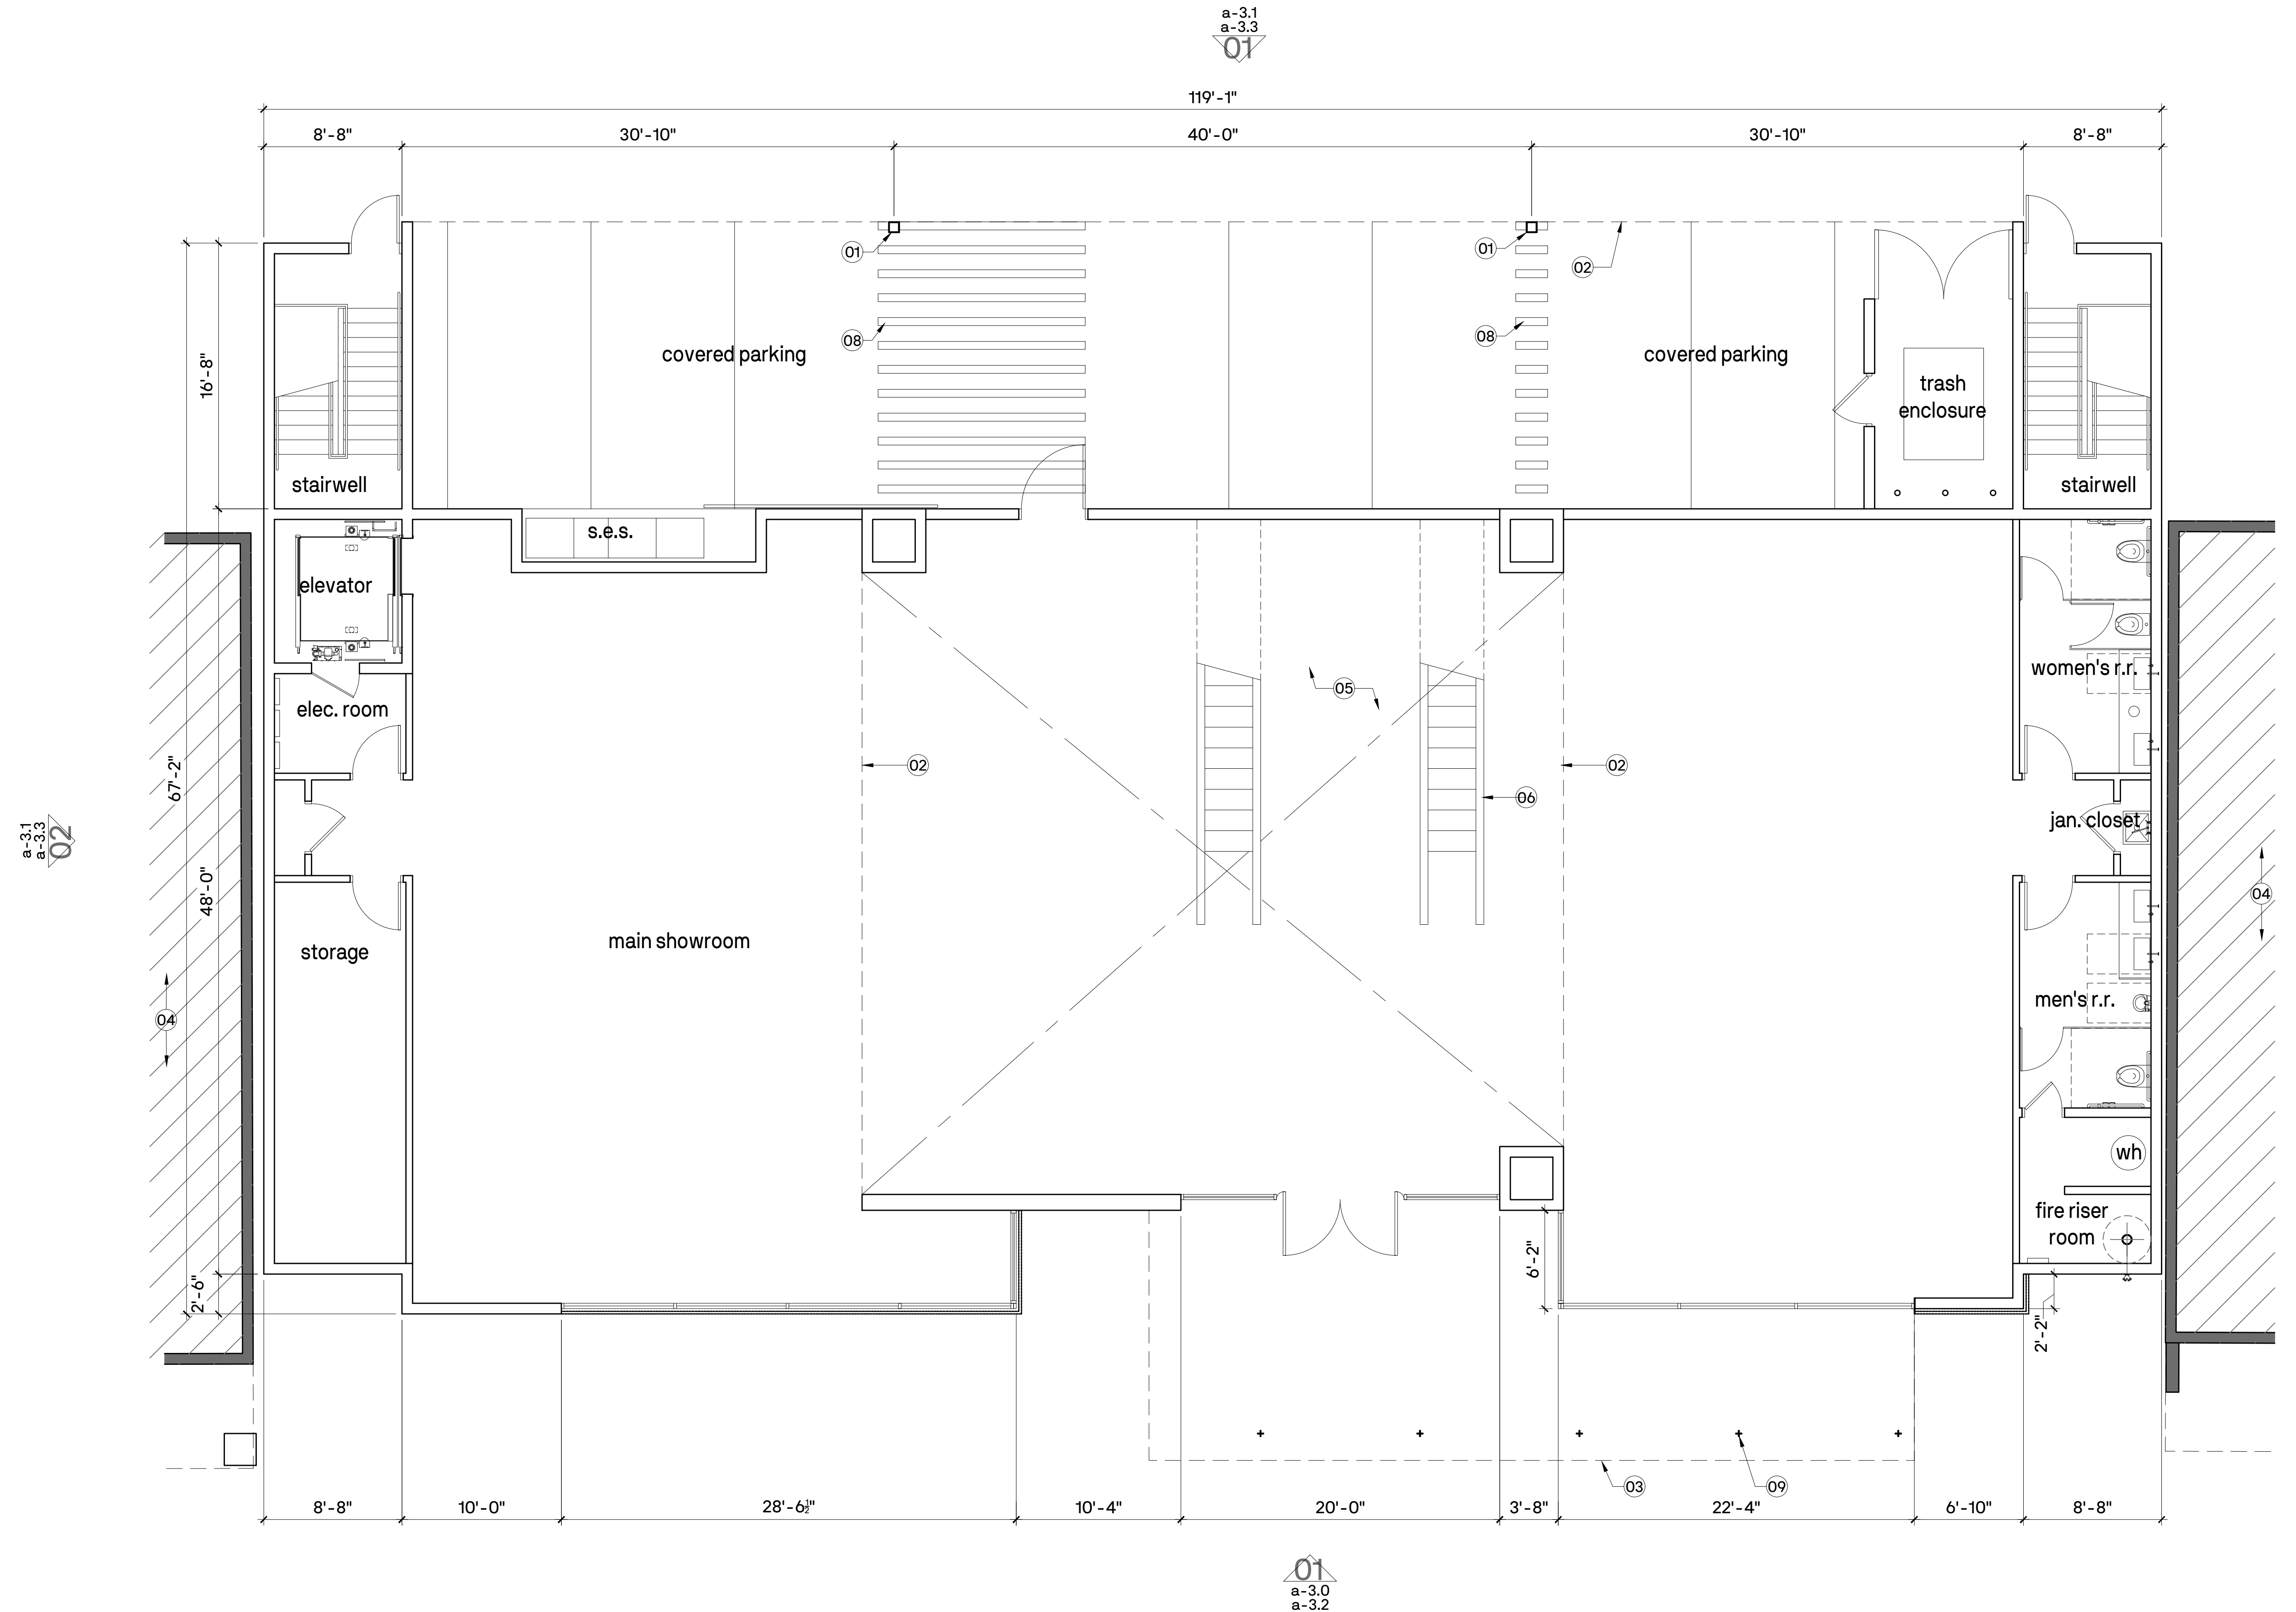


a-3.1
a-3.3
02

a-3.0
a-3.2
02

a-3.1
a-3.3
01

01
a-3.0
a-3.2

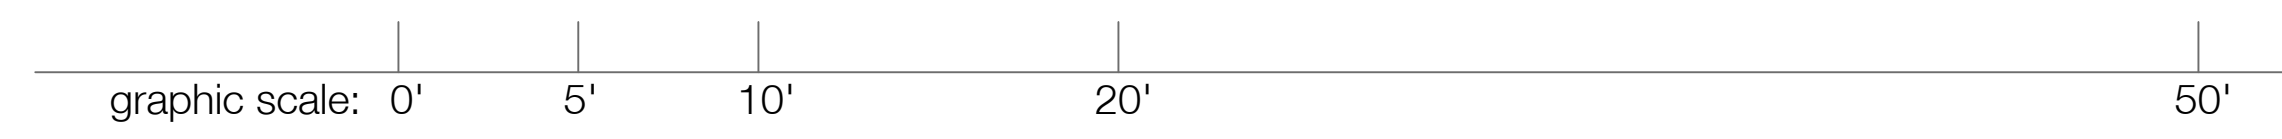

01. FIRST FLOOR PLAN
3/16" = 1'-0"

revisions

preliminary not for construction

1st DRB SUBMITTAL
pre-app no.: 1006-PA-2018

VALLEY LIGHT GALLERY
7120 e. Incester lane
scottsdale, arizona 85254

date issued: august 21, 2019
project # 18044

7340 EAST MAIN STREET #210
SCOTTSDALE, ARIZONA 85251
MADEWITHALINE.COM

ALINE
ARCHITECTURE CONCEPTS

FIRST FLOOR PLAN

a-2.0