


KEYNOTES

1. covered canopy
2. patio/canopy open trellis
3. outline of roof structure above
4. ex. adj. building to remain
5. open to below
6. escalator
7. decorative perforated metal screenwall
8. decorative railing
9. clerestory windows above

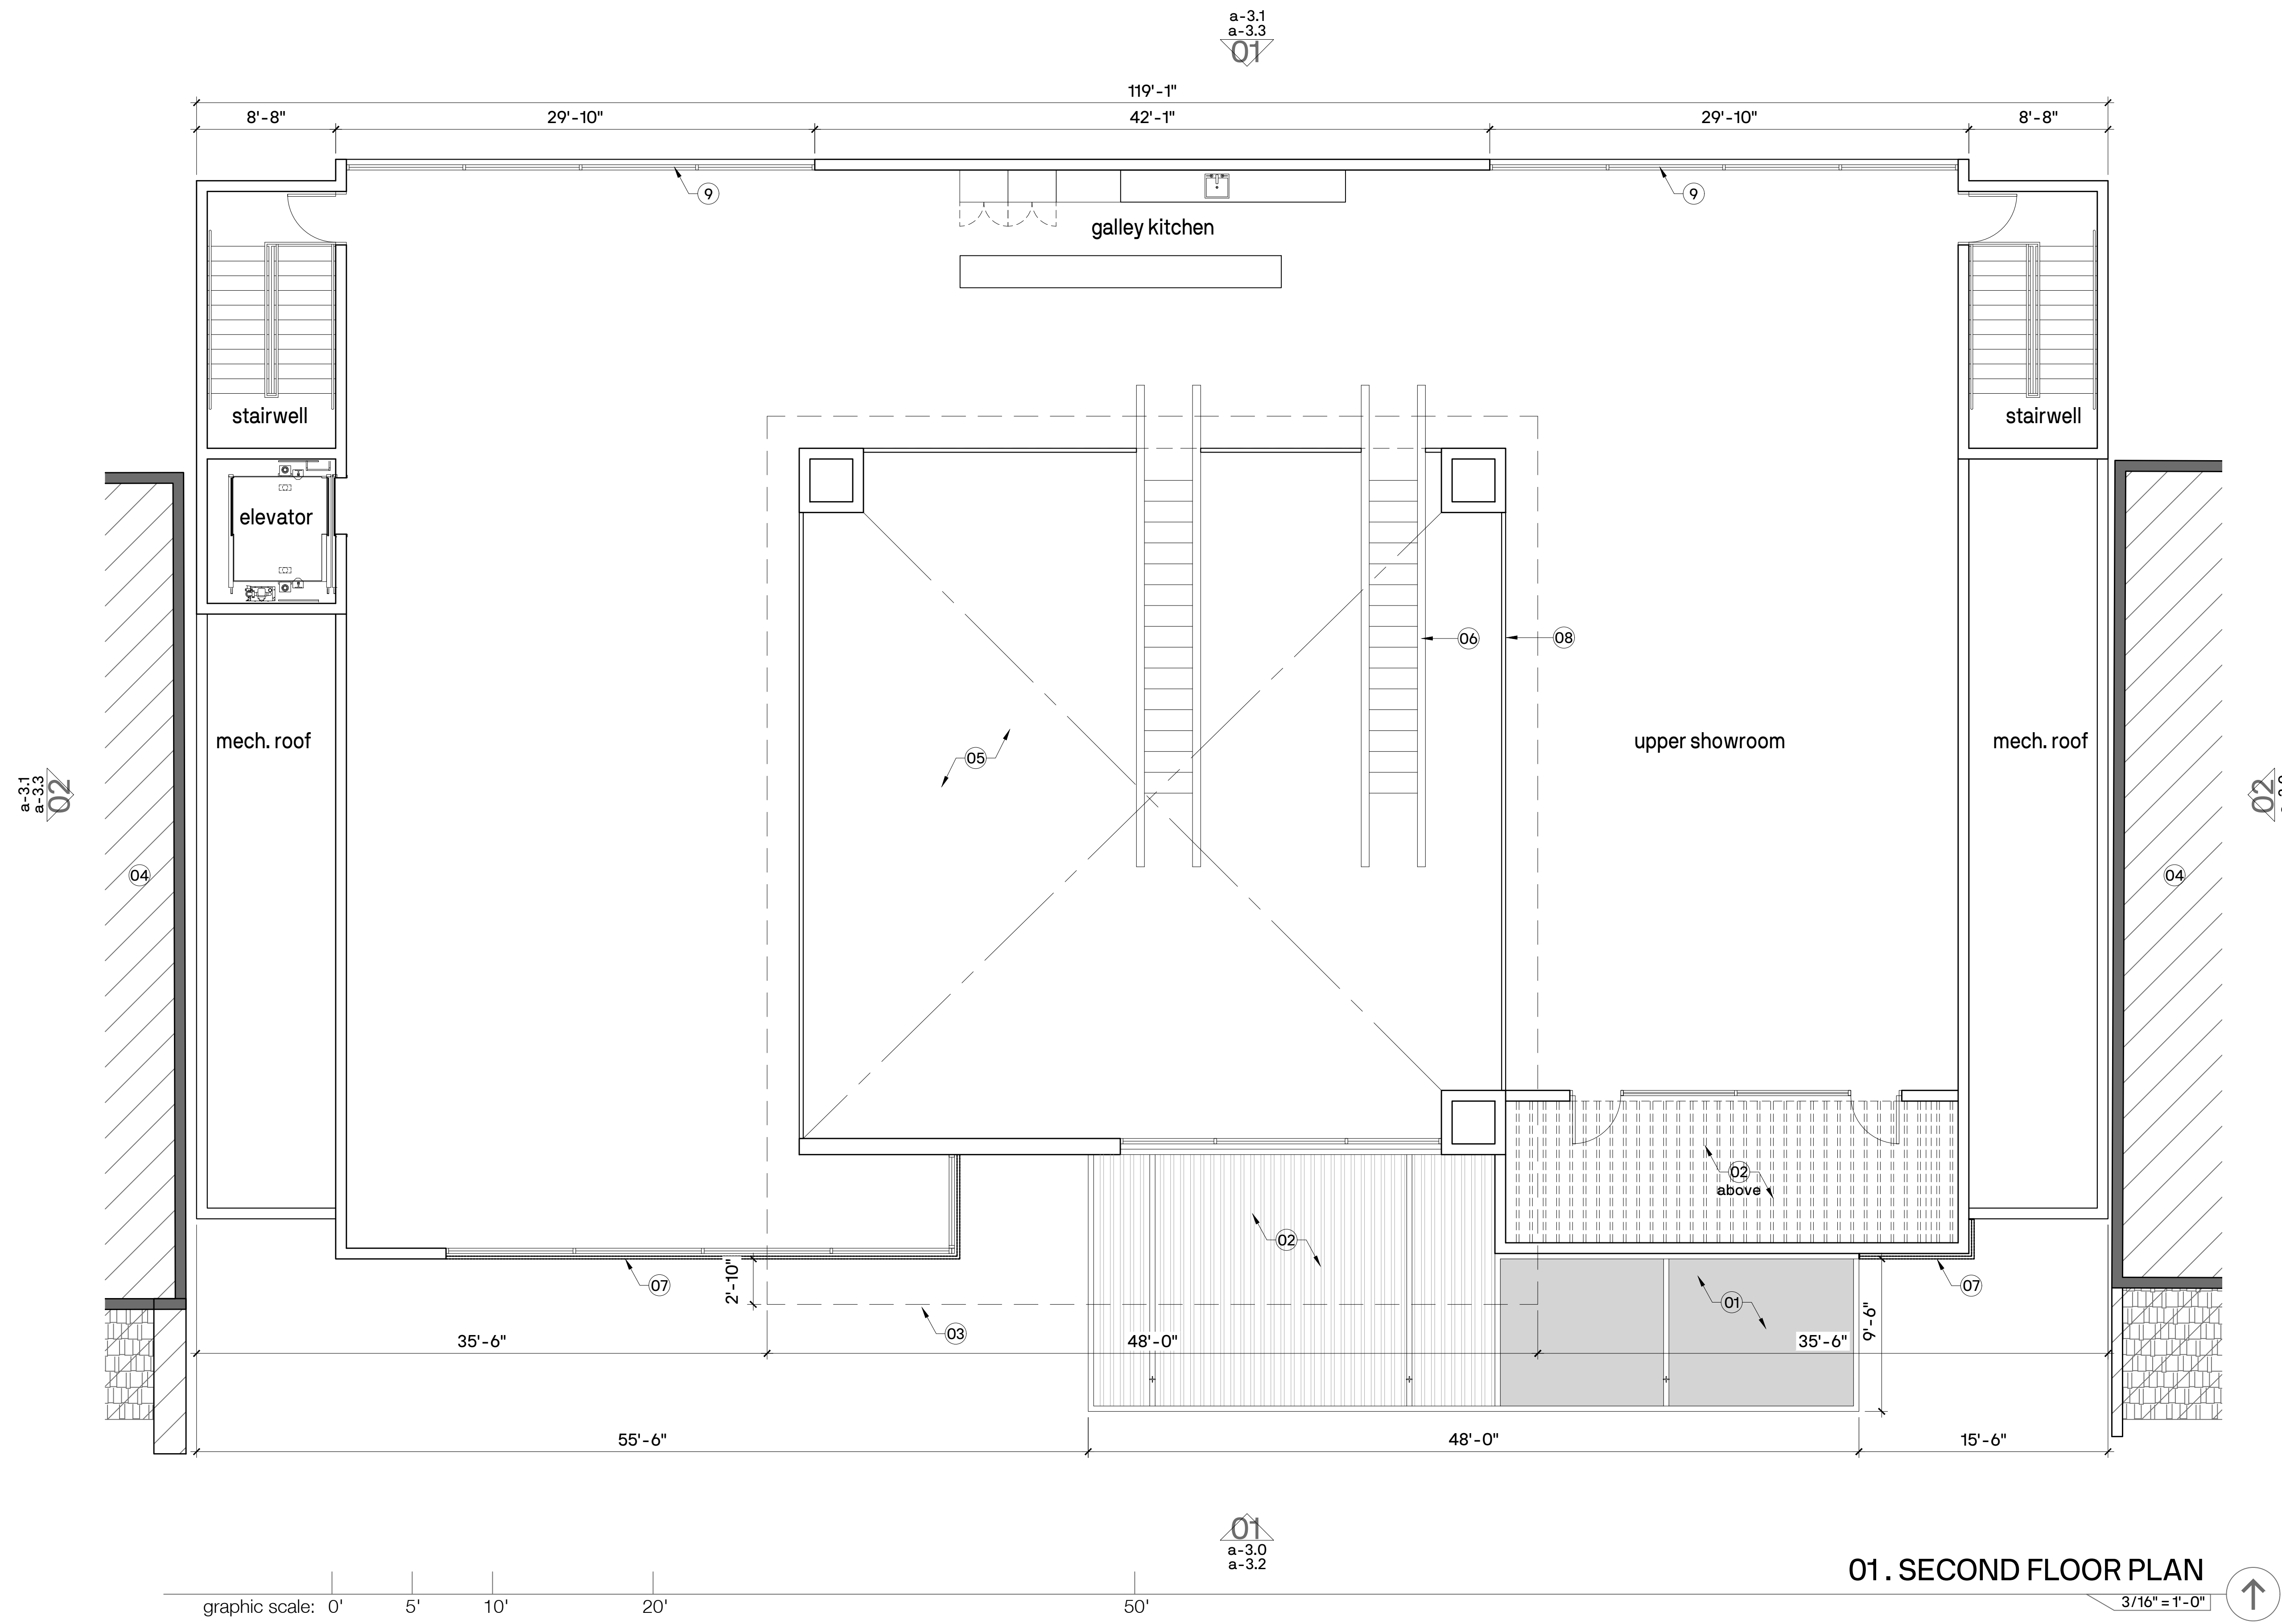

01. SECOND FLOOR PLAN

3/16" = 1'-0"

1340 EAST MAIN STREET #210
 SCOTTSDALE, ARIZONA 85251
 MADEWITHALINE.COM

VALLEY LIGHT GALLERY
 7120 e. Incester lane
 scottsdale, arizona 85254

1st DRB SUBMITTAL
 pre-app no.: 1006-PA-2018

date issued: august 21, 2019
 project # 18044

reVISIONS

preliminary not for construction

© COPYRIGHT 2018 ALINE ARCHITECTURE CONCEPTS, LLC