
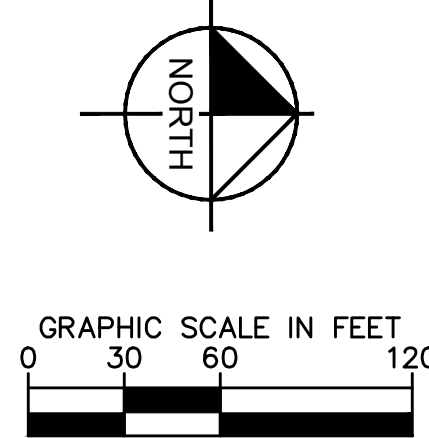


K:\EAV_Civil\291203001 - HV92 CAD\Zoning\0300100-ZN.dwg Jul 28, 2020 zach.hill

THIS DOCUMENT, TOGETHER WITH THE CONCEPTS AND ASSOCIATED PRESENTED HEREIN, AS AN INSTRUMENT OF SERVICE, IS INTENDED ONLY FOR THE SPECIFIC PURPOSE AND CLIENT FOR WHICH IT WAS PREPARED. REUSE OF ANY PART OF THIS DOCUMENT FOR ANY OTHER PROJECT WITHOUT WRITTEN AUTHORIZATION AND ADAPTATION BY KIMLEY-HORN AND ASSOCIATES, INC. SHALL BE WITHOUT LIABILITY TO KIMLEY-HORN AND ASSOCIATES, INC.

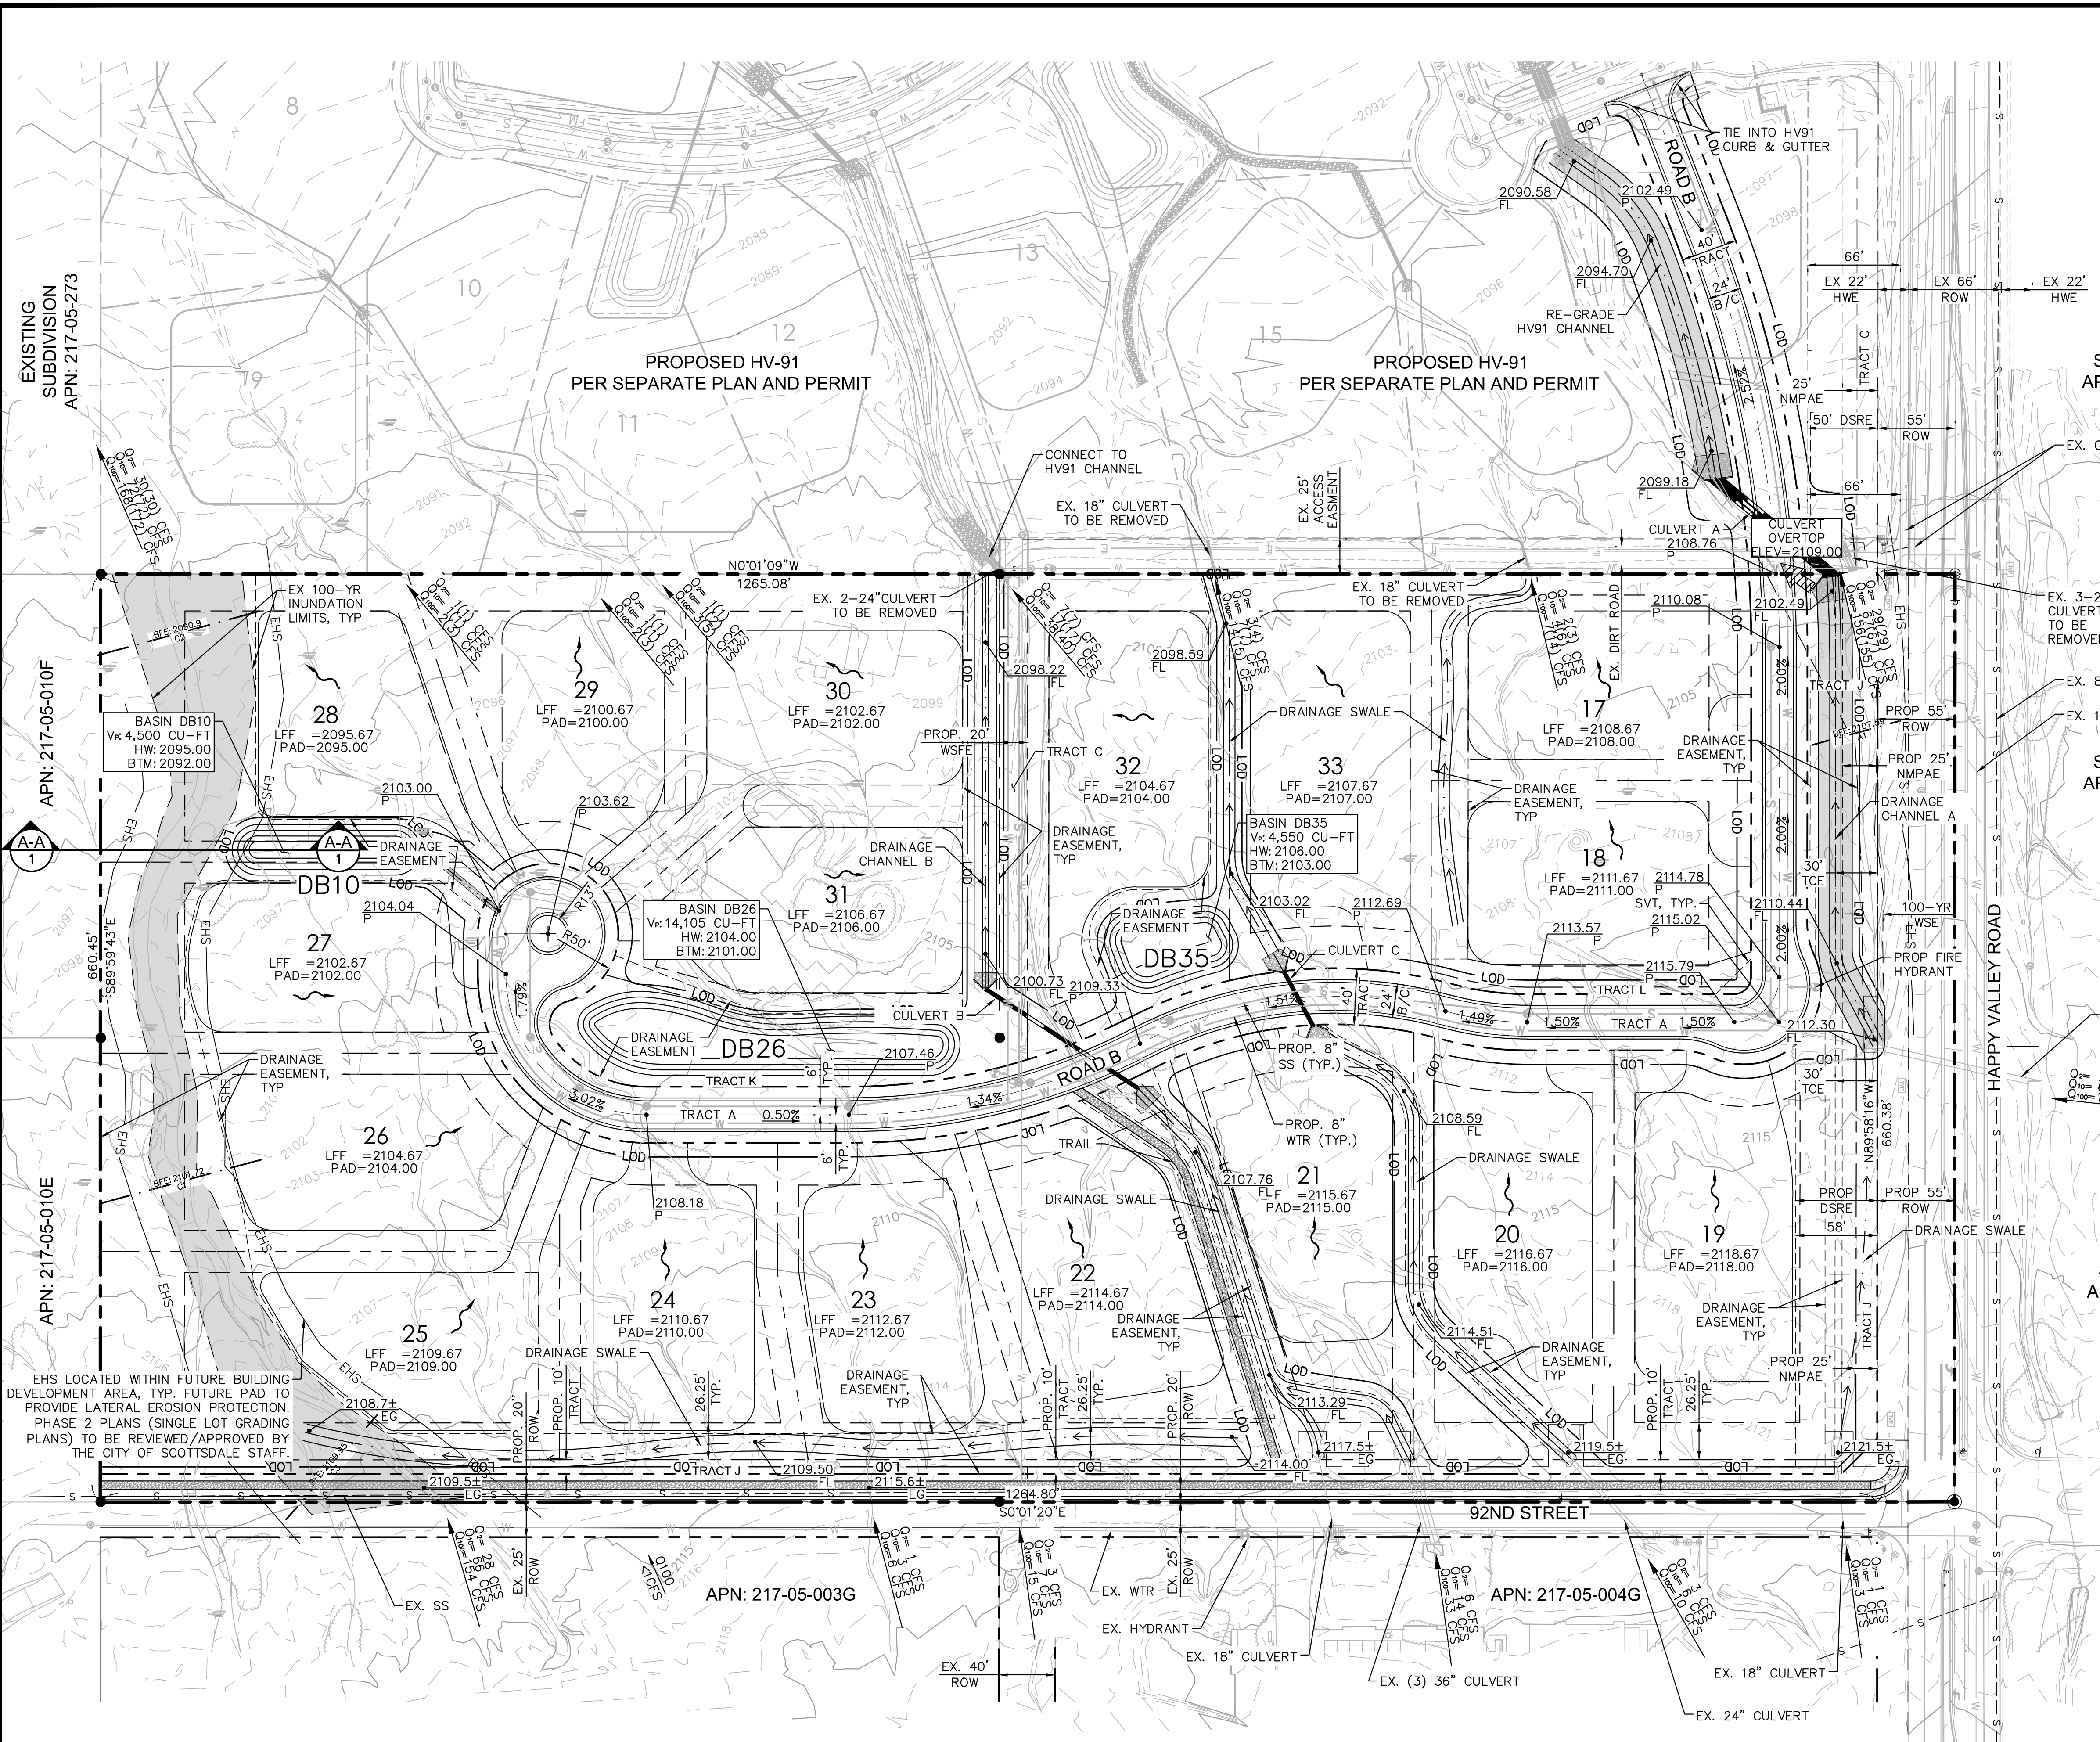

Plan # 3-WM-2020

Case #

Q-S #

☒ Accepted

☐ Corrections


Reviewed By N. Baronas 9/15/2020

Date

LEGEND

Q₂ = 2(3) CFS
Q₁₀ = 4(6) CFS
Q₁₀₀ = 7(14) CFS

PEAK FLOW
2 CFS = PROP CONDITION
(3) CFS = EX CONDITION

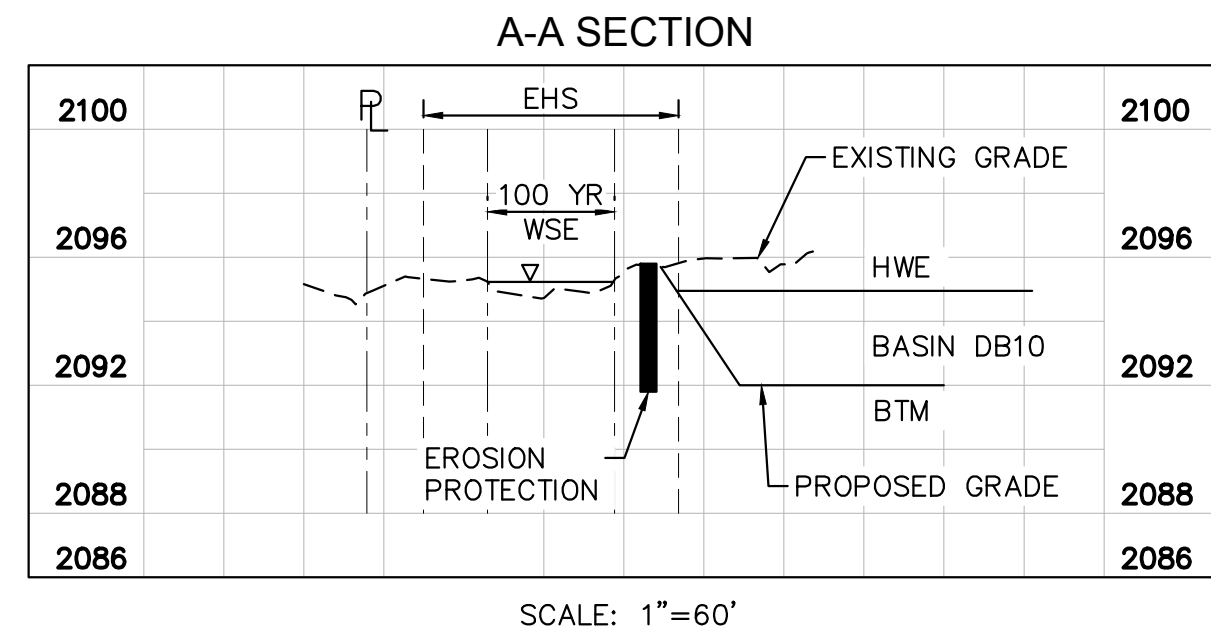

Kimley»Horn

© 2020 KIMLEY-HORN AND ASSOCIATES, INC.
1001 WEST SOUTHERN AVE. SUITE 131
MESA, ARIZONA 85210 (480) 207-2666

SCALE (H): 1"=60'
SCALE (V): NONE

DESIGNED BY: ZJH
DRAWN BY: TAF
CHECKED BY: JMB

DATE: SEP 2019

SOLITUDE

ZONING - GRADING & DRAINAGE PLAN

SCOTTSDALE, ARIZONA

63454
ZACHARY J. HILL
One Speed 07/29/20
ARIZONA, USA
Expires 06/30/25

PROJECT NO.
291203001

DRAWING NAME

1 OF 1

REVISION

BY DATE APPR.