



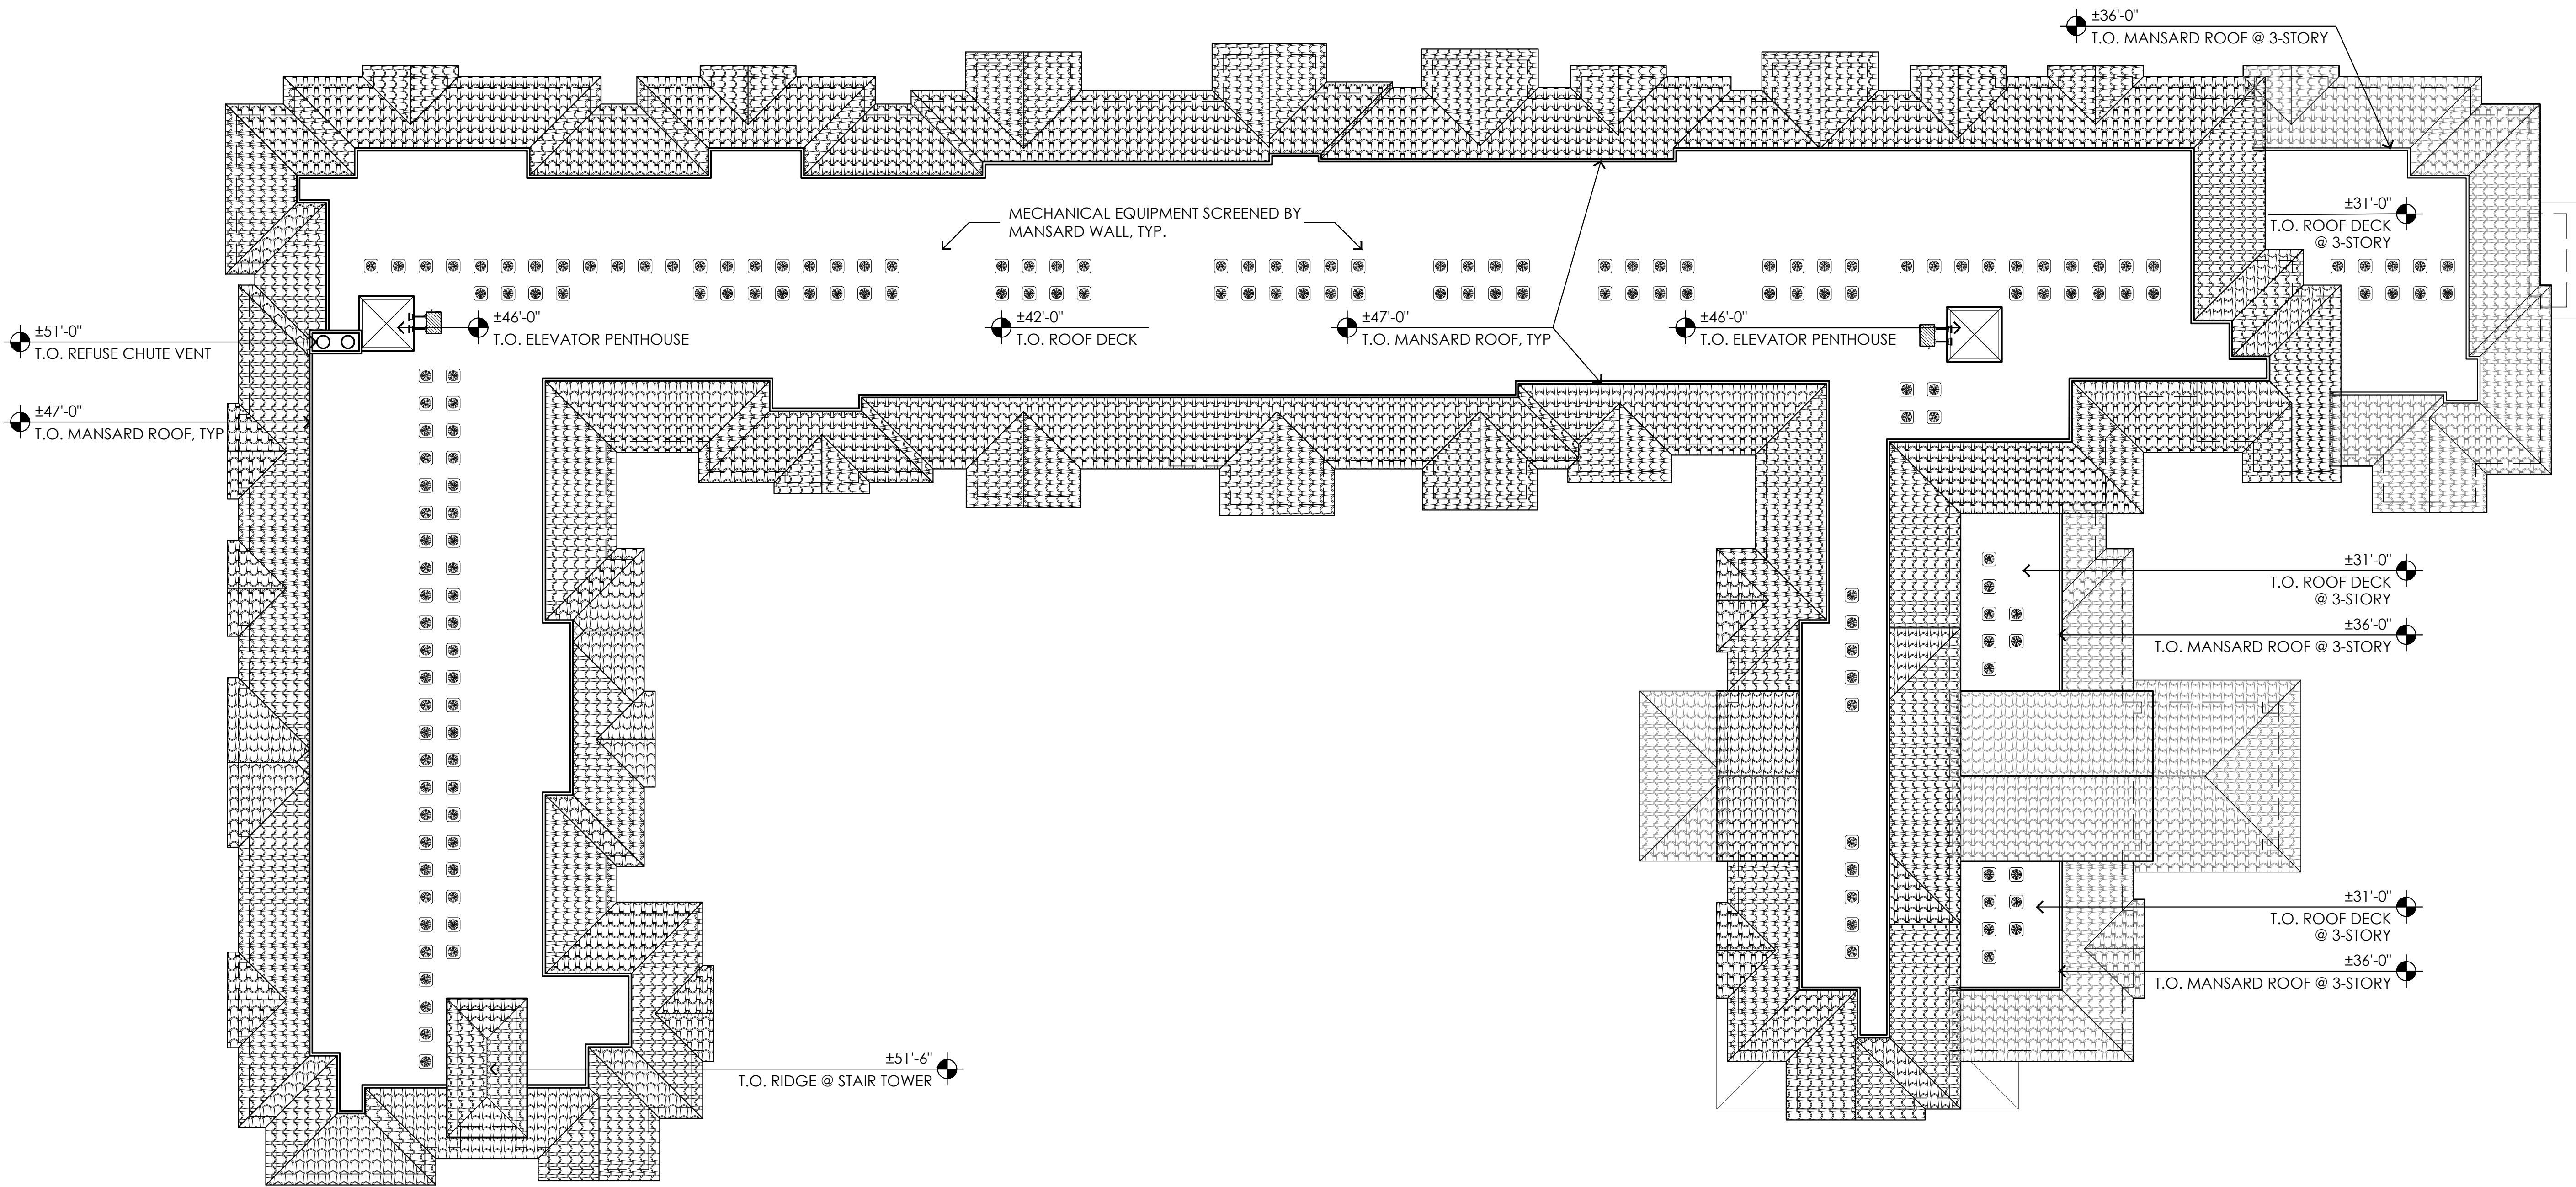

1 ROOF OVERALL PLAN


SCALE: 1/16" = 1'-0"

- BUILDING HEIGHT NOTES:**
1. BASIS OF BUILDING HEIGHT, PER CITY OF SCOTTSDALE DEFINITION:
AVERAGE TOP OF CURB ALONG N 90TH ST: 81.52'+12" = 82.52'
 2. MAXIMUM BUILDING HEIGHT PER 5.2204-C: 48' (EXCLUDING ROOFTOP APPURTENANCES)

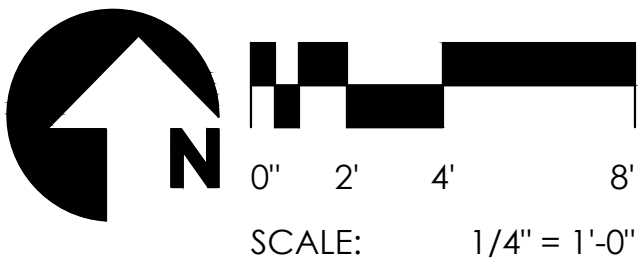

PROJECT NO. 20-2006-02
GREYSTAR
ACTIVE
INDEPENDENT
LIVING
Scottsdale, AZ

CLIENT **GREYSTAR**
3200 E Camelback Rd., Suite 225
Phoenix, AZ

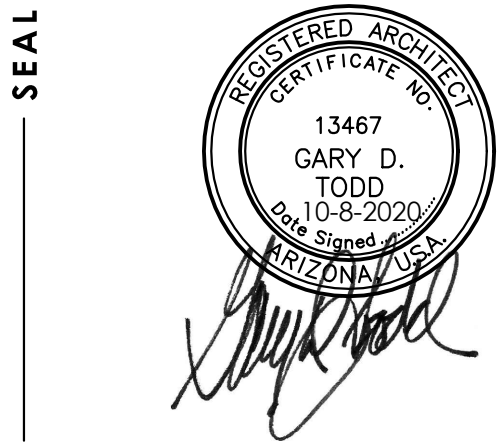

CONTACT **TODD + ASSOCIATES**
CRITICAL THINKING / CREATIVE DESIGN

ARCHITECTURE. PLANNING.
LANDSCAPE ARCHITECTURE.
4019 N. 44TH ST. / PHOENIX, AZ 85018
602-952-8280 / TODDASSOC.COM
Copyright 2020 Todd & Associates, Inc.

PHASE 10-09-20
REZONING SUBMITTAL

DATA Proj Mgr.
Dwn By:

ROOF PLAN
12-05