



1 NORTH ELEVATION

SCALE: 1/16"=1'-0"

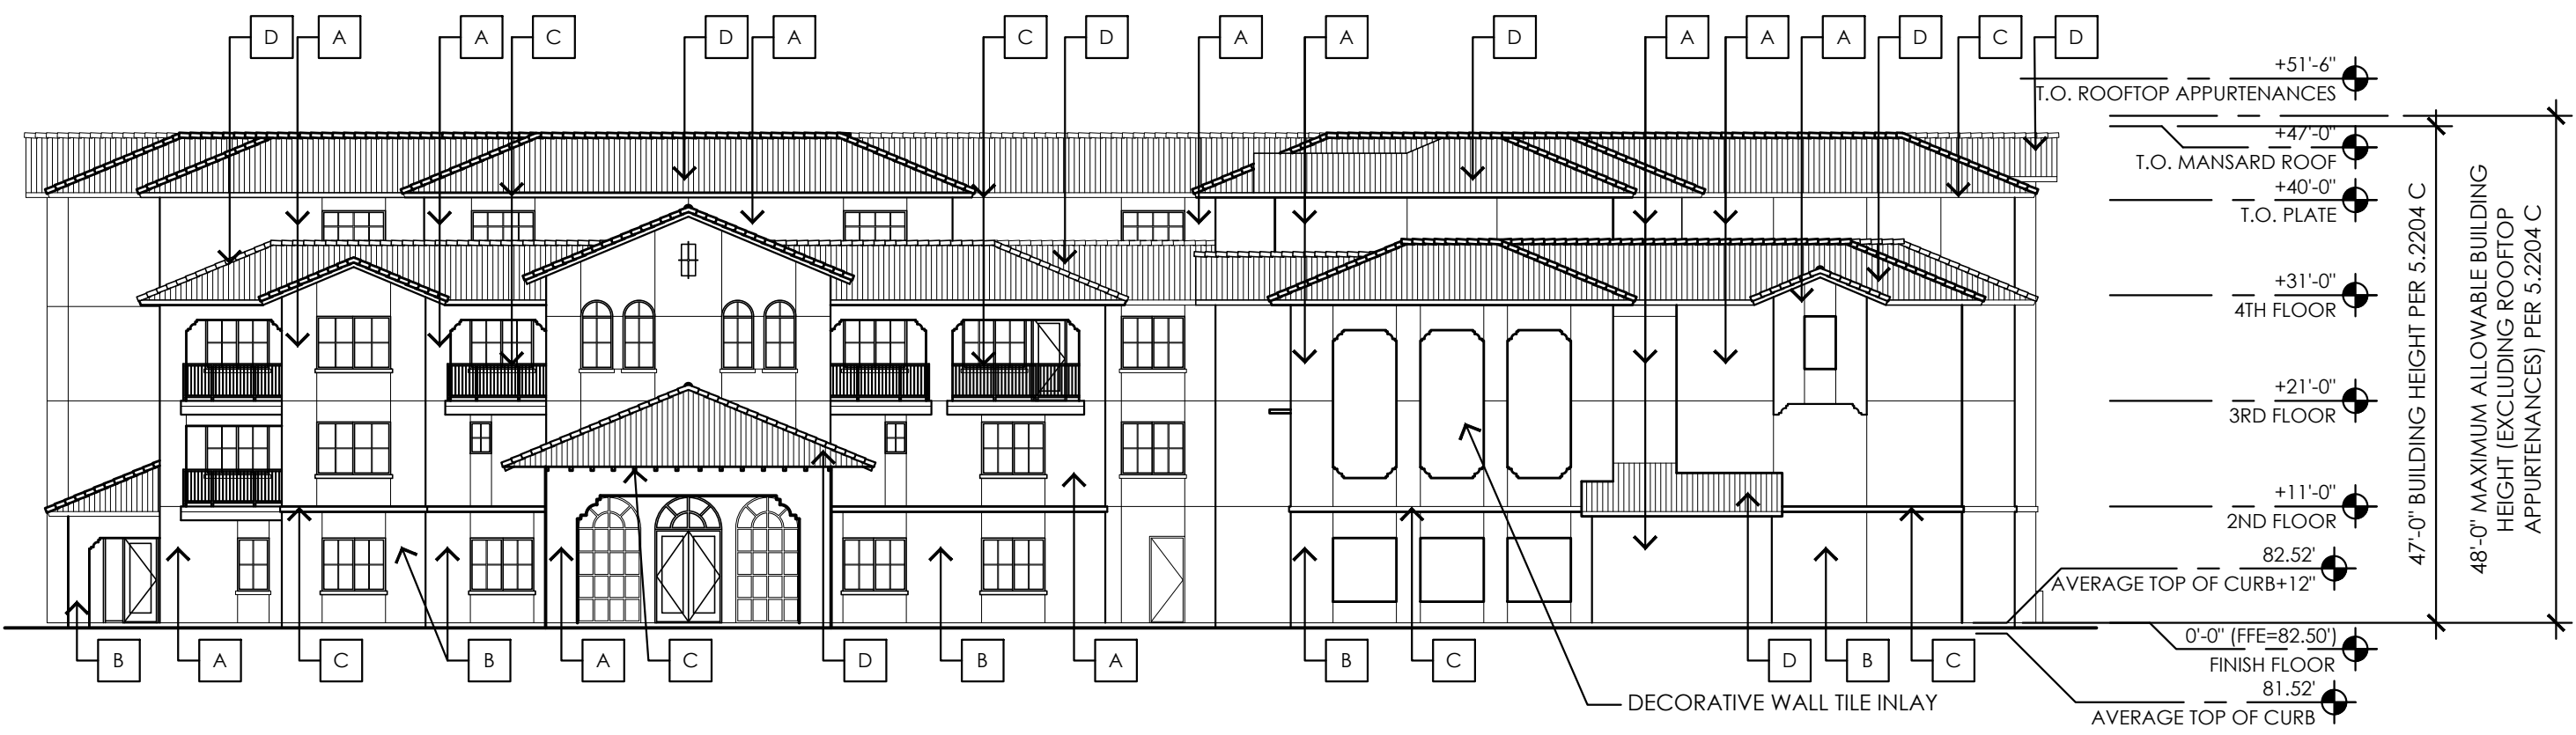

2 EAST ELEVATION

SCALE: 1/16"=1'-0"

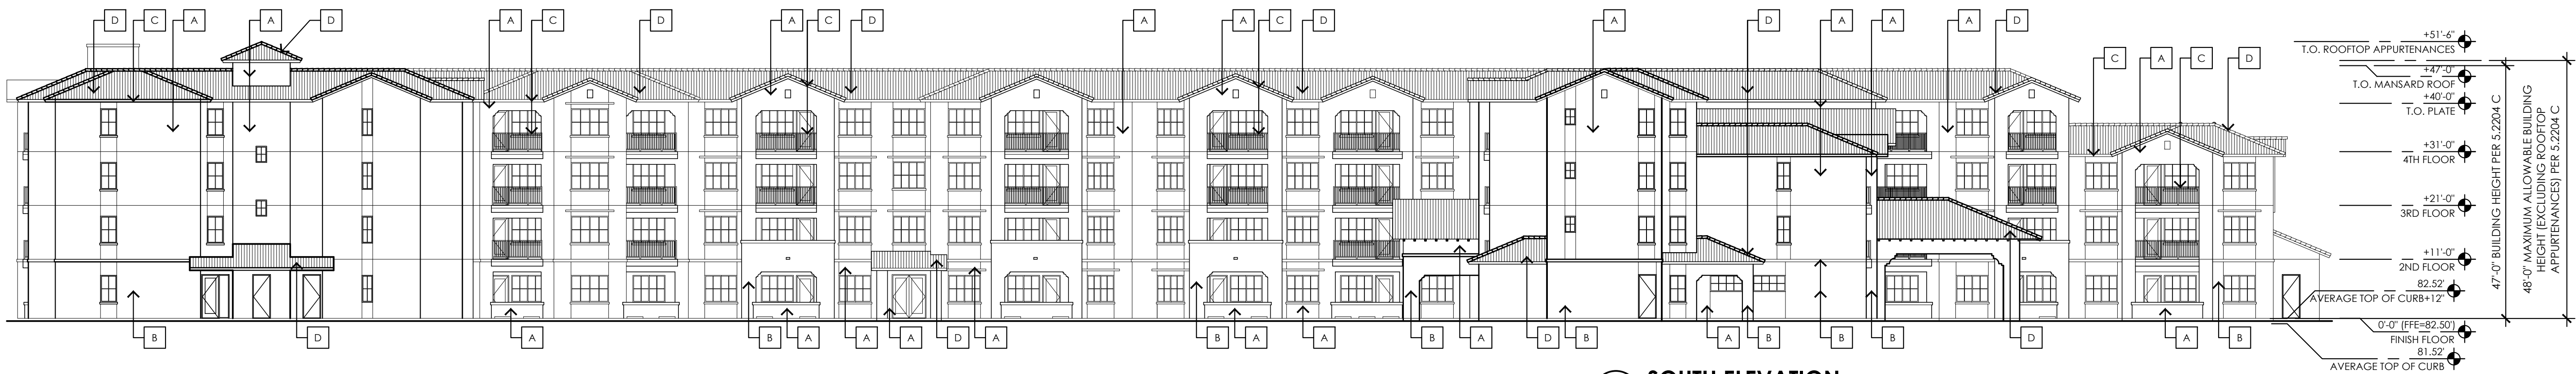

3 SOUTH ELEVATION

SCALE: 1/16"=1'-0"




4 WEST ELEVATION

SCALE: 1/16"=1'-0"

COLOR SCHEDULE

- A STUCCO 1
MFR: SHERWIN WILLIAMS
COLOR: SW 6070 - LRV: 75
"HERON PLUME"
- B STUCCO 2
MFR: SHERWIN WILLIAMS
COLOR: SW 7045 - LRV: 36
"INTELLECTUAL GRAY"
- C TRIM (FASCIA & EXTERIOR METALS)
MFR: SHERWIN WILLIAMS
COLOR: SW 7047 - LRV: 13
"PORPOISE"
- D CONCRETE ROOFING TILE
MFR: BORAL
STYLE: MISSION "S"
COLOR: CALIFORNIA MISSION BLEND

KEY MAP

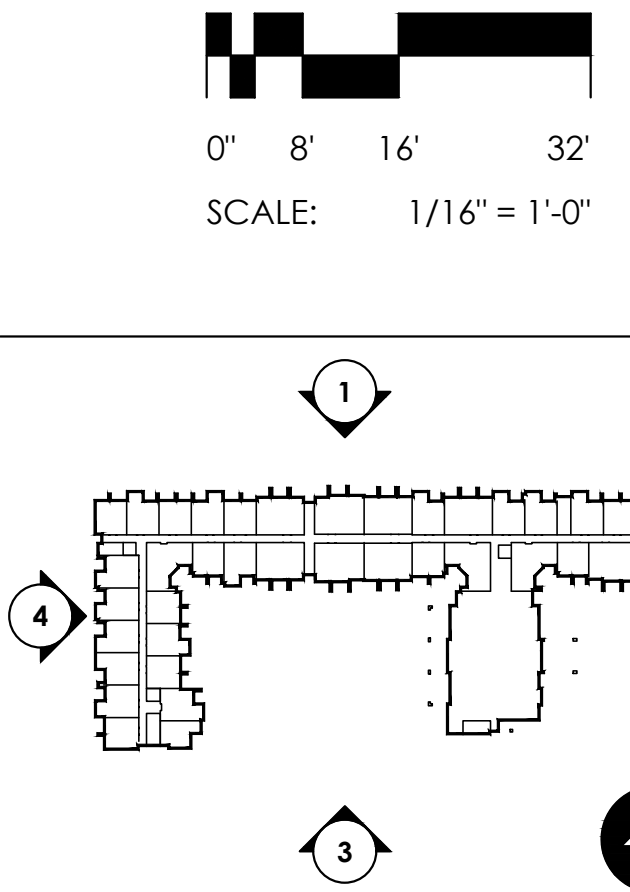

PROJECT
NO. 20-2006-02
GREYSTAR
ACTIVE
INDEPENDENT
LIVING
Scottsdale, AZ
CLIENT
GREYSTAR
3200 E Camelback Rd., Suite 225
Phoenix, AZ

SEAL
CONTACT
13467
GARY D. TODD
01-14-2021
ARCHITECT
TODD + ASSOCIATES
CRITICAL THINKING / CREATIVE DESIGN
ARCHITECTURE, PLANNING,
LANDSCAPE ARCHITECTURE
4019 N. 44TH ST. / PHOENIX, AZ 85018
602-952-8280 / TODDASSOC.COM
Copyright 2020 Todd & Associates, Inc.

PHASE
01-15-21
REZONING SUBMITTAL #2

DATA
Proj Mgr.
Dwn By:


BLACK & WHITE
ELEVATIONS
10-01

PROJECT NO. 20-2006-02

GREYSTAR ACTIVE INDEPENDENT LIVING

Scottsdale, AZ

CLIENT **GREYSTAR**
3200 E Camelback Rd., Suite 225
Phoenix, AZ

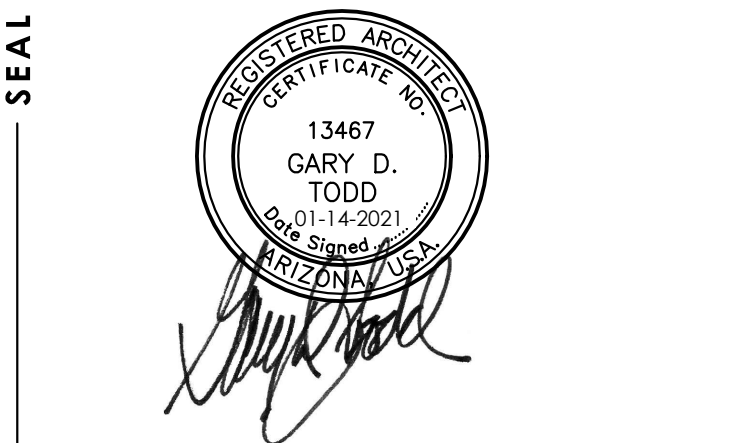

CONTACT **TODD + ASSOCIATES**
CRITICAL THINKING / CREATIVE DESIGN

ARCHITECTURE, PLANNING,
LANDSCAPE ARCHITECTURE.
4019 N. 44TH ST. / PHOENIX, AZ 85018
602-952-8280 / TODDASSOC.COM
Copyright 2020 Todd & Associates, Inc.

PHASE 01-15-21
REZONING SUBMITTAL #2

DATA Proj Mgr.
Dwn By:

BLACK & WHITE
ELEVATIONS
10-02



1 EAST COURTYARD ELEVATION

SCALE: 1/16" = 1'-0"



2 SOUTH COURTYARD ELEVATION

SCALE: 1/16" = 1'-0"



3 WEST COURTYARD ELEVATION

SCALE: 1/16" = 1'-0"

COLOR SCHEDULE

- A STUCCO 1
MFR: SHERWIN WILLIAMS
COLOR: SW 6070 - LRV: 75
"HERON PLUME"
- B STUCCO 2
MFR: SHERWIN WILLIAMS
COLOR: SW 7045 - LRV: 36
"INTELLECTUAL GRAY"
- C TRIM (FASCIA & EXTERIOR METALS)
MFR: SHERWIN WILLIAMS
COLOR: SW 7047 - LRV: 13
"PORPOISE"
- D CONCRETE ROOFING TILE
MFR: BORAL
STYLE: MISSION "S"
COLOR: CALIFORNIA MISSION BLEND

KEYMAP

