


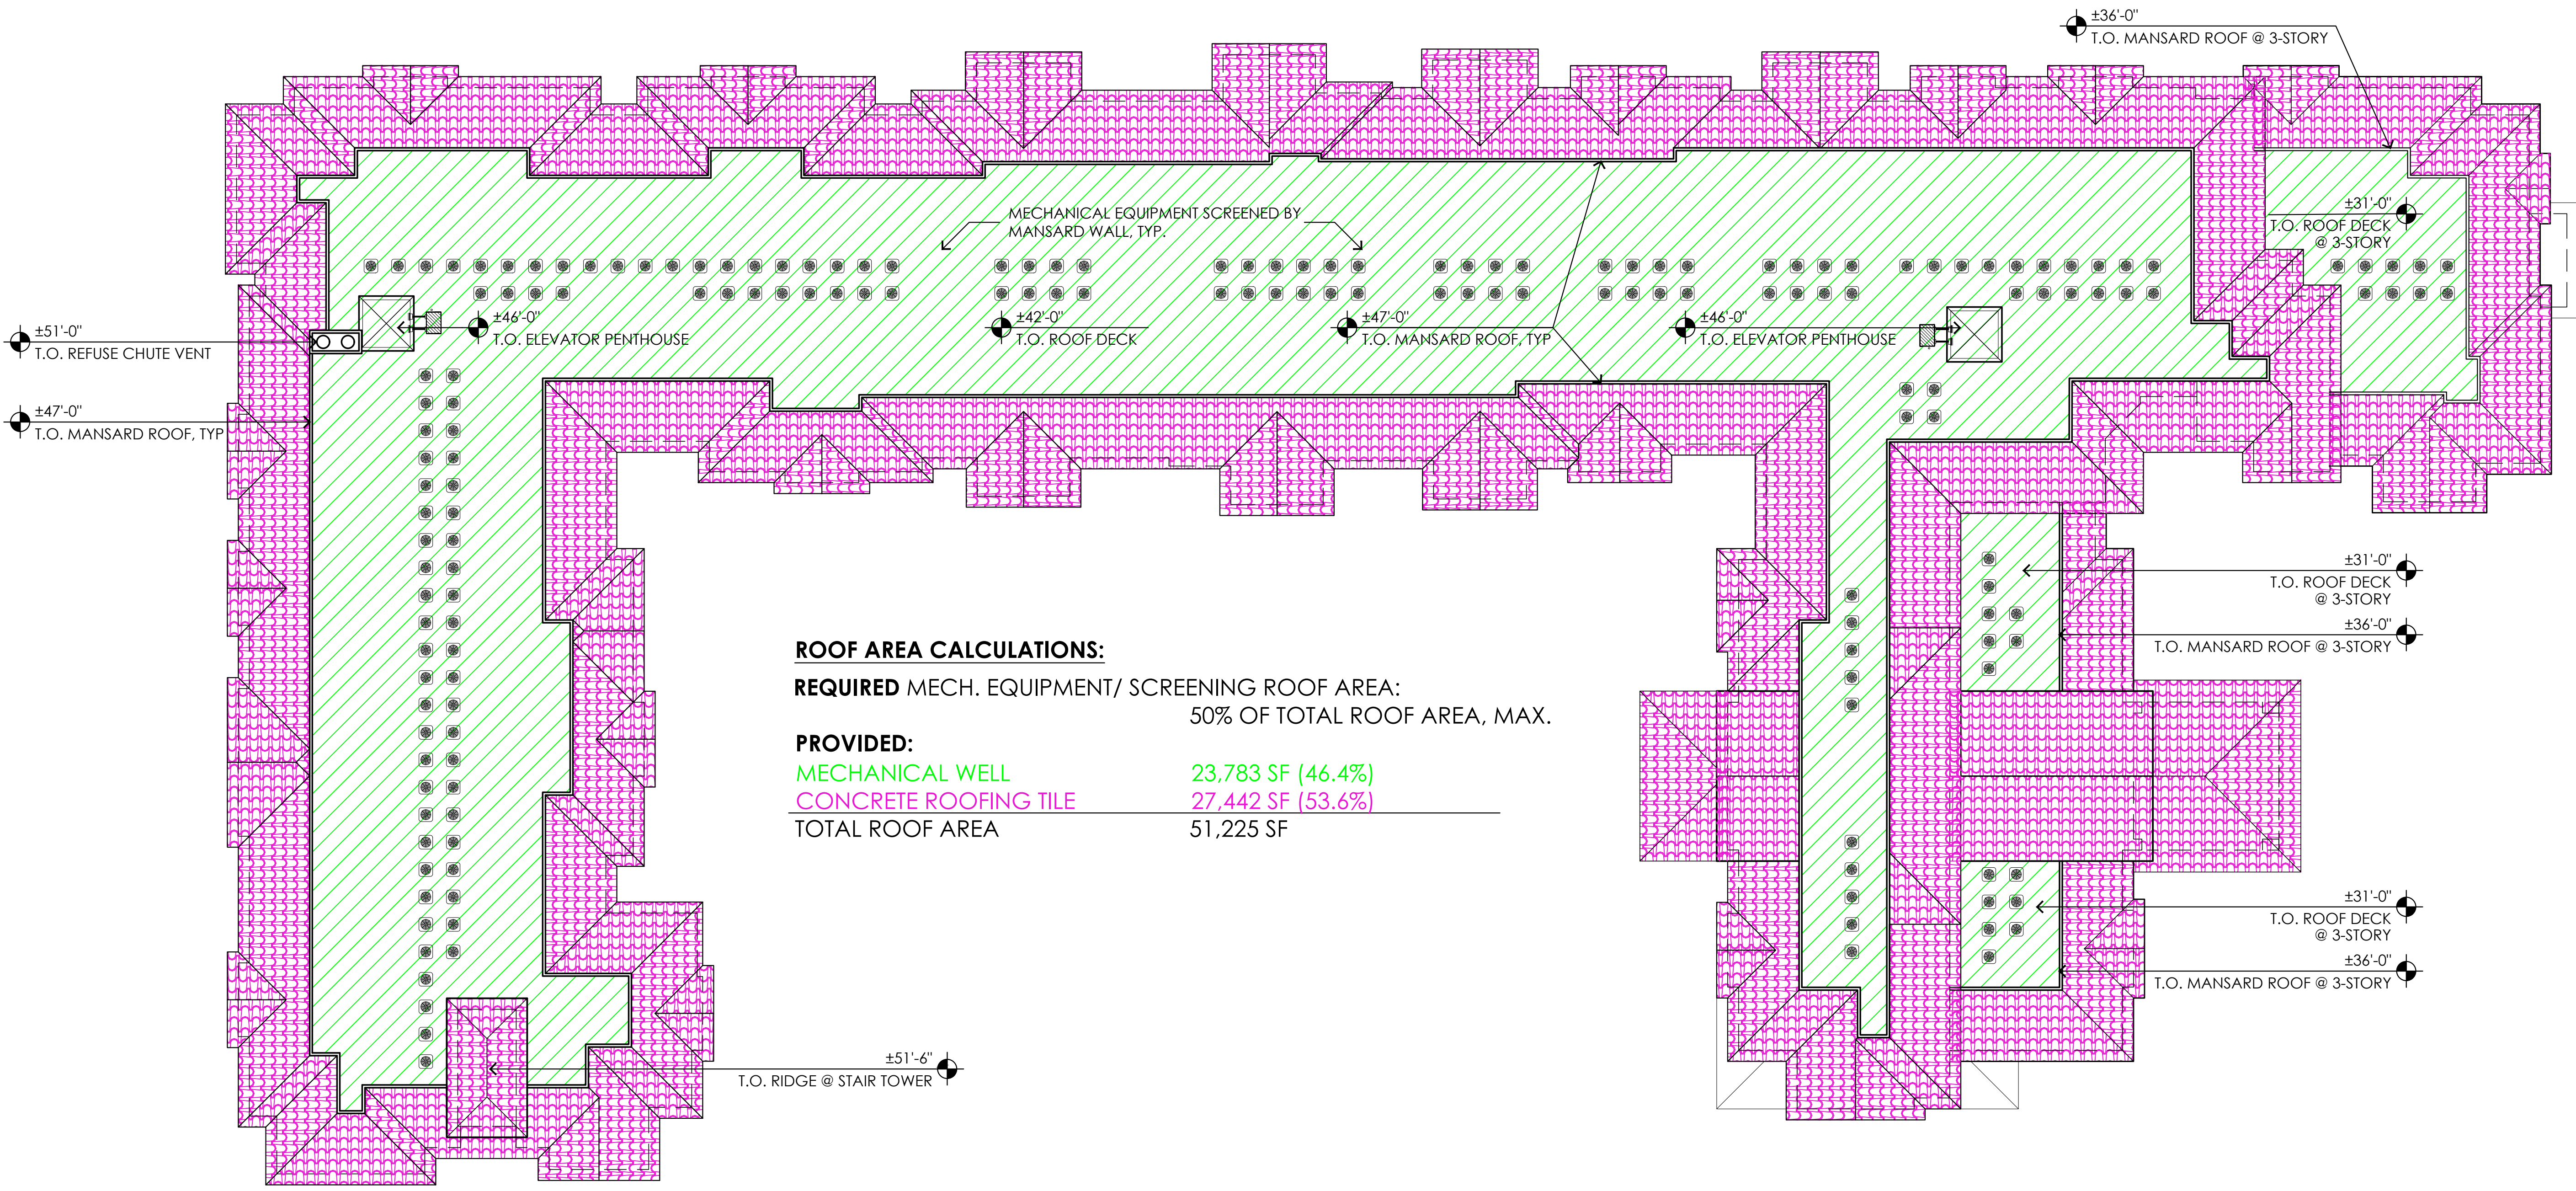


ROOF AREA CALCULATIONS:		
REQUIRED MECH. EQUIPMENT/ SCREENING ROOF AREA:	50% OF TOTAL ROOF AREA, MAX.	
PROVIDED:		
MECHANICAL WELL	23,783 SF	(46.4%)
CONCRETE ROOFING TILE	27,442 SF	(53.6%)
TOTAL ROOF AREA	51,225 SF	

1 ROOF OVERALL PLAN

SCALE: 1/16" = 1'-0"


- BUILDING HEIGHT NOTES:**
1. BASIS OF BUILDING HEIGHT, PER CITY OF SCOTTSDALE DEFINITION:
AVERAGE TOP OF CURB ALONG N 90TH ST: 81.52'+12" = 82.52'
 2. MAXIMUM BUILDING HEIGHT PER 5.2204-C: 48' (EXCLUDING ROOFTOP APPURTENANCES)

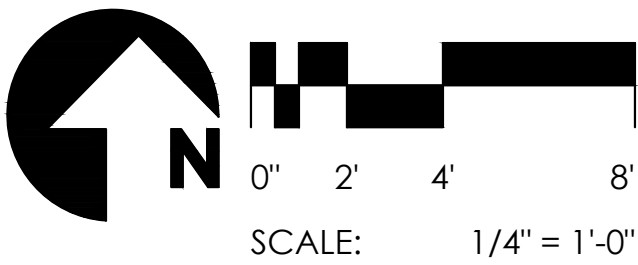

PROJECT NO. 20-2006-02
GREYSTAR
ACTIVE
INDEPENDENT
LIVING

Scottsdale, AZ

CLIENT **GREYSTAR**
3200 E Camelback Rd., Suite 225
Phoenix, AZ

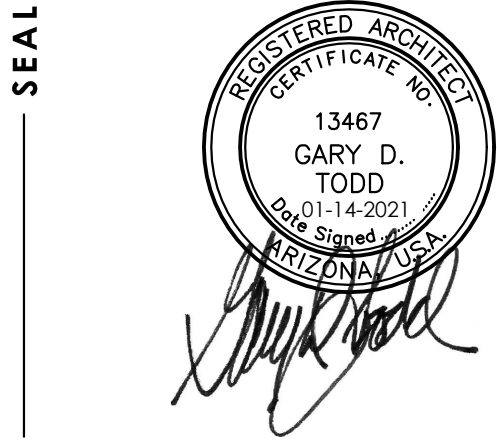


CONTACT **TODD + ASSOCIATES**
CRITICAL THINKING / CREATIVE DESIGN

ARCHITECTURE. PLANNING.
LANDSCAPE ARCHITECTURE.
4019 N. 44TH ST. / PHOENIX, AZ 85018
602-952-8280 / TODDASSOC.COM
Copyright 2020 Todd & Associates, Inc.

PHASE 01-15-21
REZONING SUBMITTAL #2

DATA Proj Mgr.
Dwn By:
Rev. Date: Description:

 

ROOF PLAN
12-05