



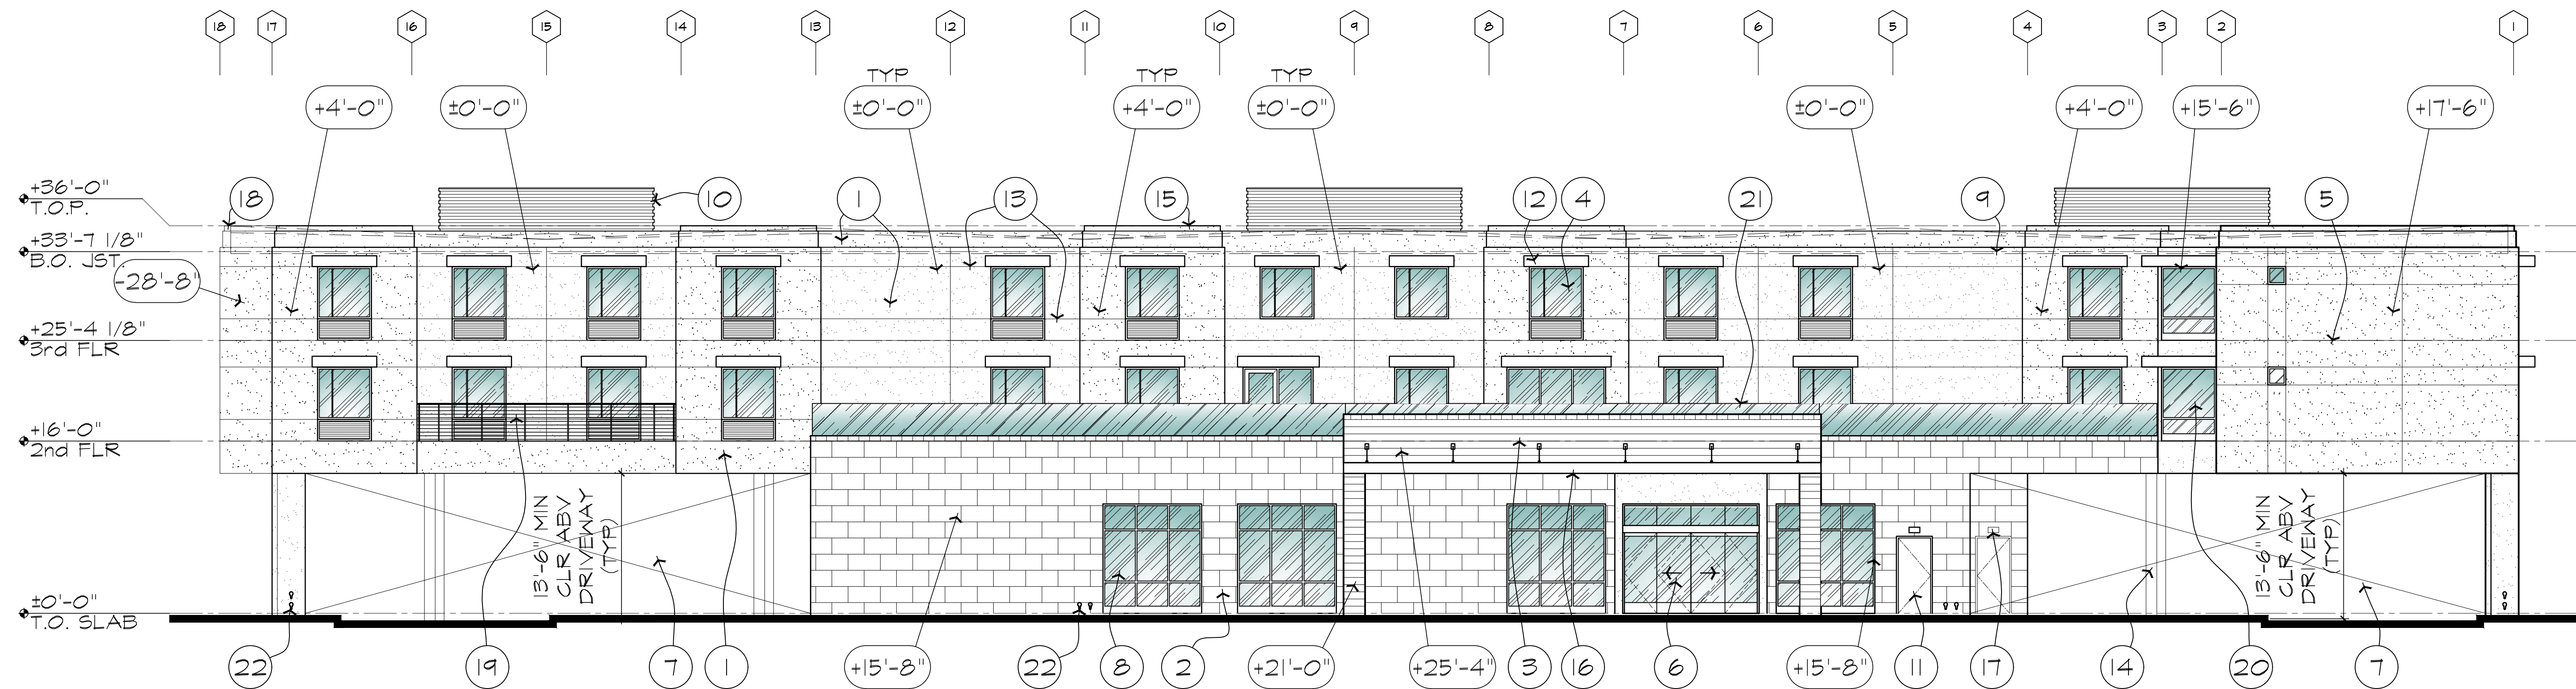

1 NORTH ELEVATION
SCALE: 1/8" = 1'-0"

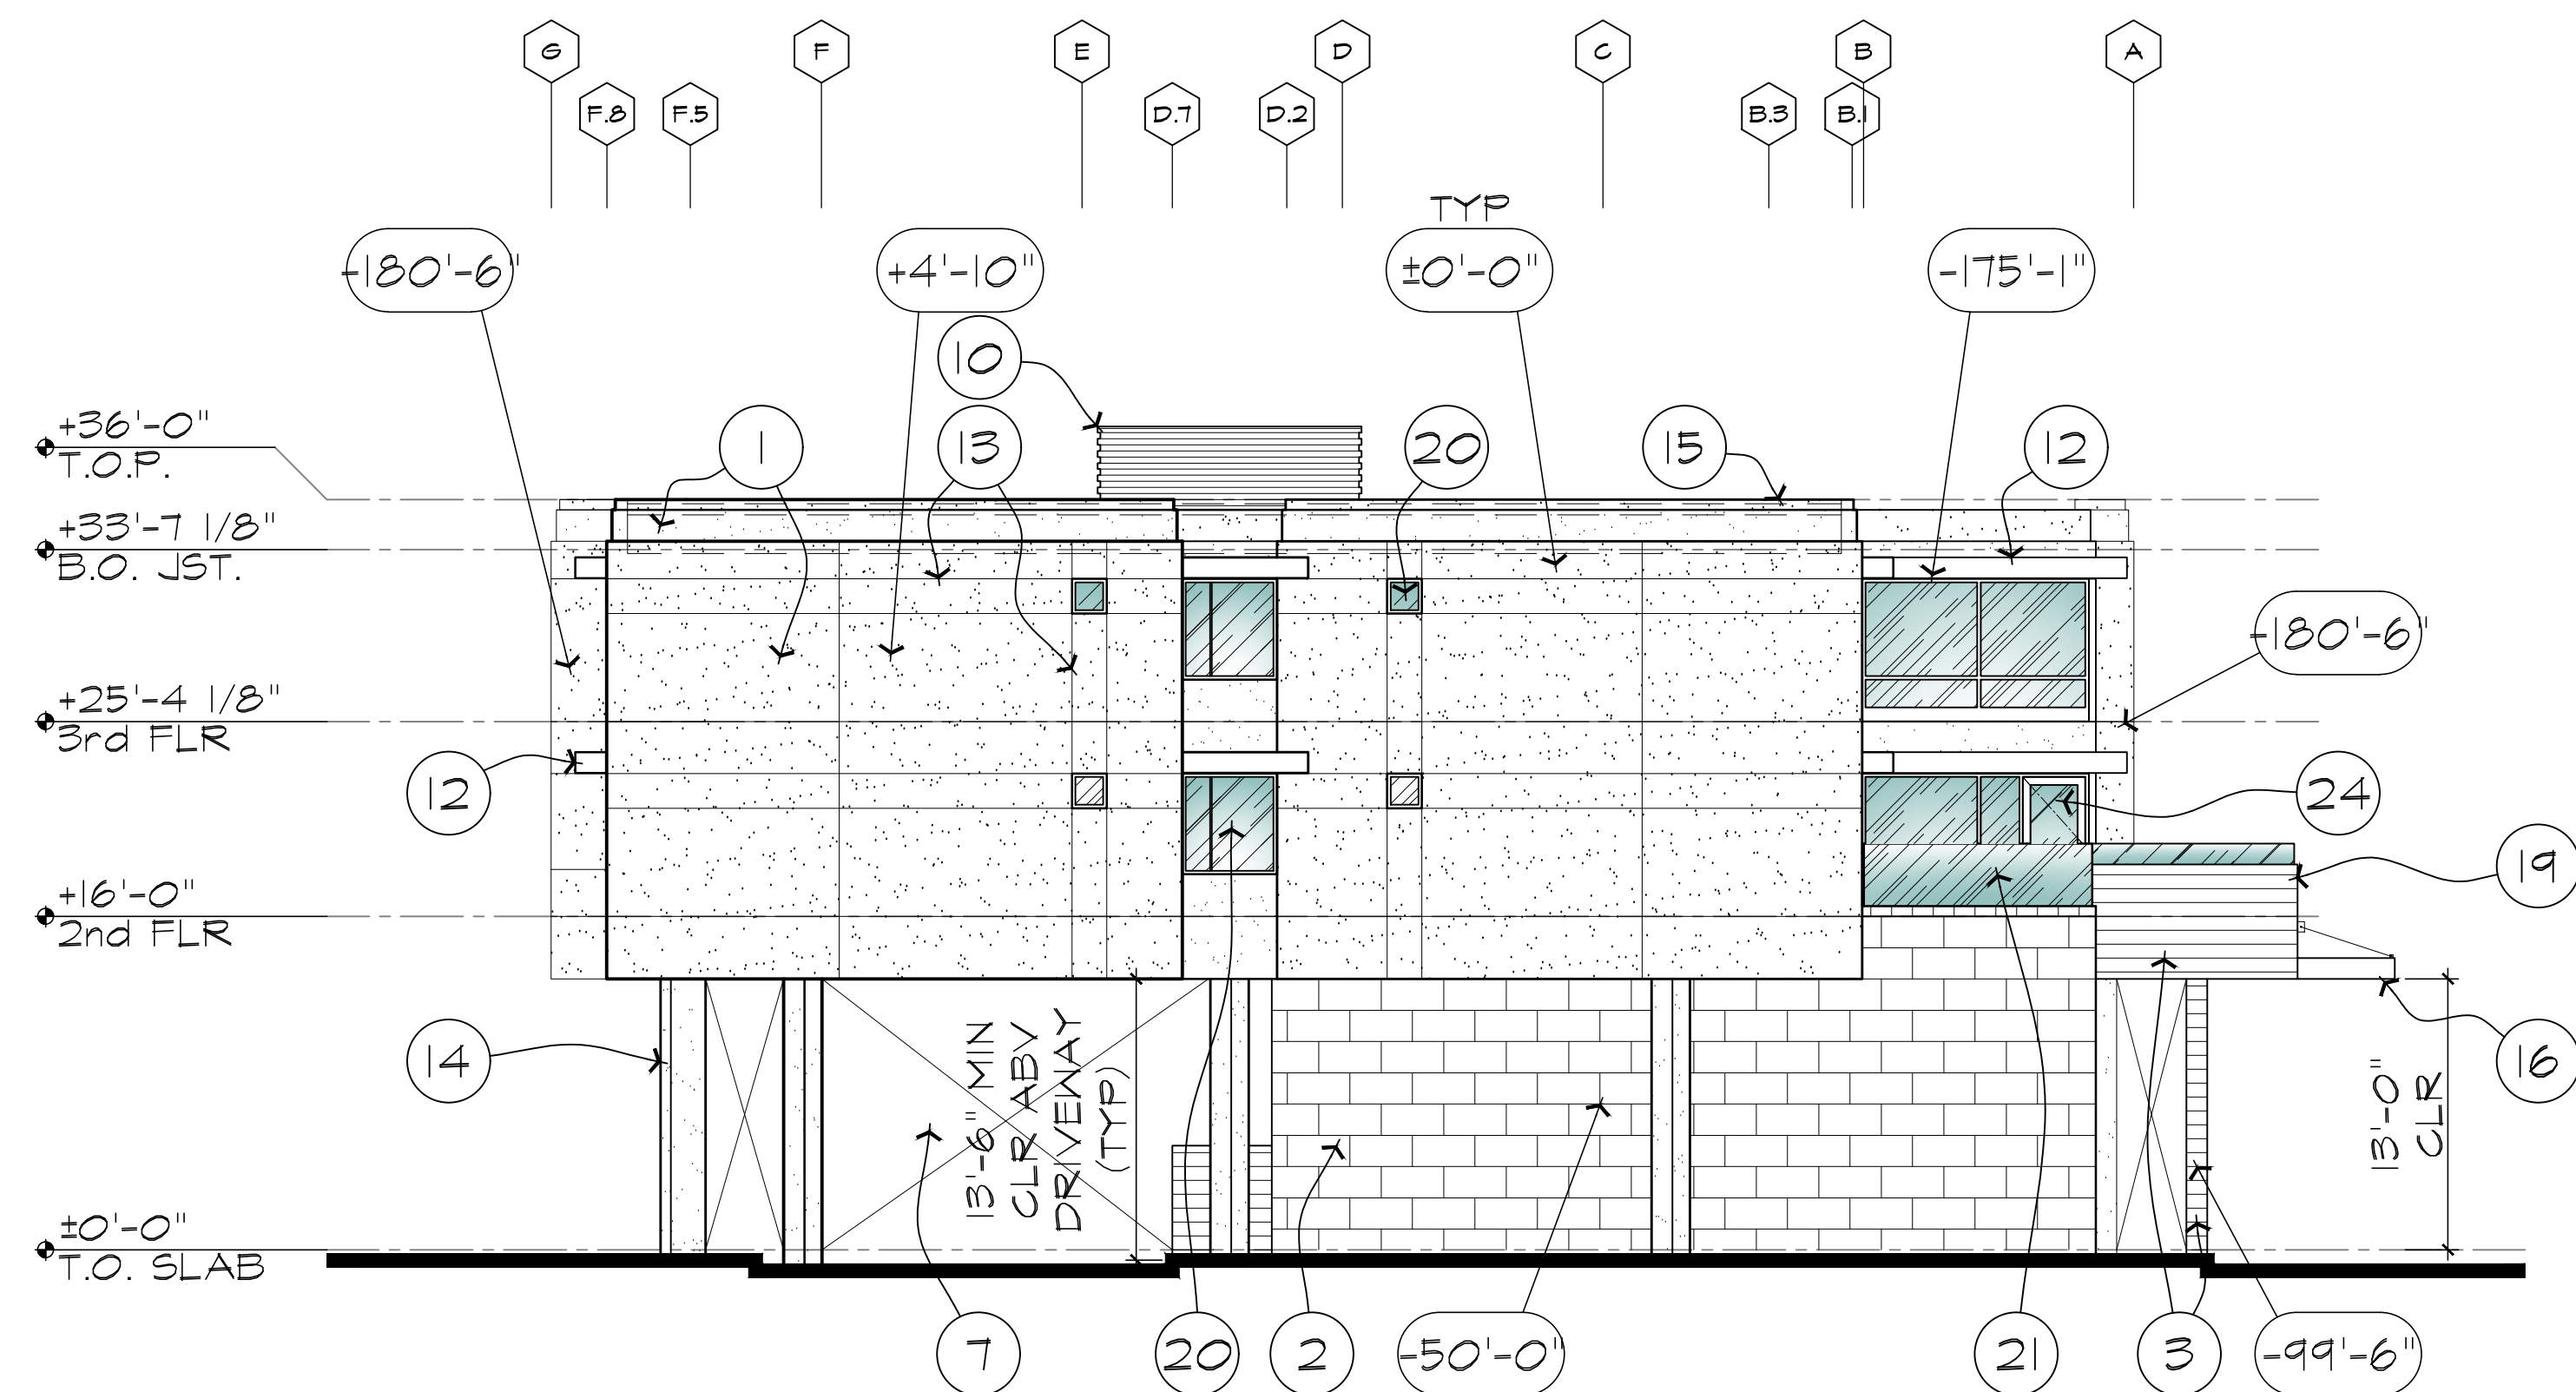

2 EAST ELEVATION
SCALE: 1/8" = 1'-0"

KEYNOTES

- EIFS - DRYVIT, OUTSULATION PLUS MD SYSTEM, SANDBLAST FINISH OR APPROVED EQUAL, SEE FINISH LEGEND FOR COLORS. EIFS TO BE INSTALLED PER ICC-ESR-1543.
- 18" x 36" PORCELAIN WALL PANEL SYSTEM, SEE FINISH LEGEND FOR COLOR.
- 8" x PORCELAIN WALL PANEL SYSTEM, SEE FINISH LEGEND FOR COLOR.
- THERMAL ALUM. WINDOW W/ INTEGRATED MECH LOUVER PANEL BELOW (WHERE OCCURS).
- TYP. CONTROL JOINT @ FLOOR LINE.
- AUTOMATIC SLIDING GLASS ENTRY DOORS.
- OPEN THROUGH PARKING BELOW SECOND FLOOR.
- THERMAL ALUM. STOREFRONT SYSTEM.
- LINE OF ROOF SLOPE BEHIND PARAPET WALL.
- MECH ROOFTOP UNIT W/ SCREEN WALL WHERE OCCURS.
- PAINTED INSULATED HOLLOW METAL DOOR(S) & INSULATED STL. FRAME. COLOR TO MATCH ADJACENT.
- MTL SHADE SCREEN O/ WINDOW, SEE FINISH LEGEND FOR COLOR.
- EIFS REVEAL.
- CONC COLUMN BEYOND, SEE FINISH LEGEND FOR COLOR.
- PAINTED GALV. MTL COPING.
- PORTICO CANOPY.
- EXTERIOR LIGHT FIXTURE, SEE ELEC DWGS.
- LINE OF ROOF BEYOND.
- BALCONY @ 2nd FLOOR.
- FIXED THERMAL ALUM/GLS WINDOW.
- LAMINATED GLASS RAILING.
- RD/OD DOWNSPOUT NOZZLE WHERE OCCURS, SEE PLUMB & CIVIL DWGS FOR DRAINAGE METHODS & DIRECTIONS.
- 5'-0" HIGH PAINTED MTL PICKET FENCE @ POOL.
- THERMAL ALUM/GLS DOOR.



Osborn Boutique Hotel
7321 E OSBORN DRIVE
SCOTTSDALE, ARIZONA


JOB NUMBER
1303
DATE
10/14/2020
REVISION

SHEET TITLE
EXTERIOR
ELEVATIONS

SHEET NUMBER
A201



① **NORTH ELEVATION**
SCALE: 1/8" = 1'-0"

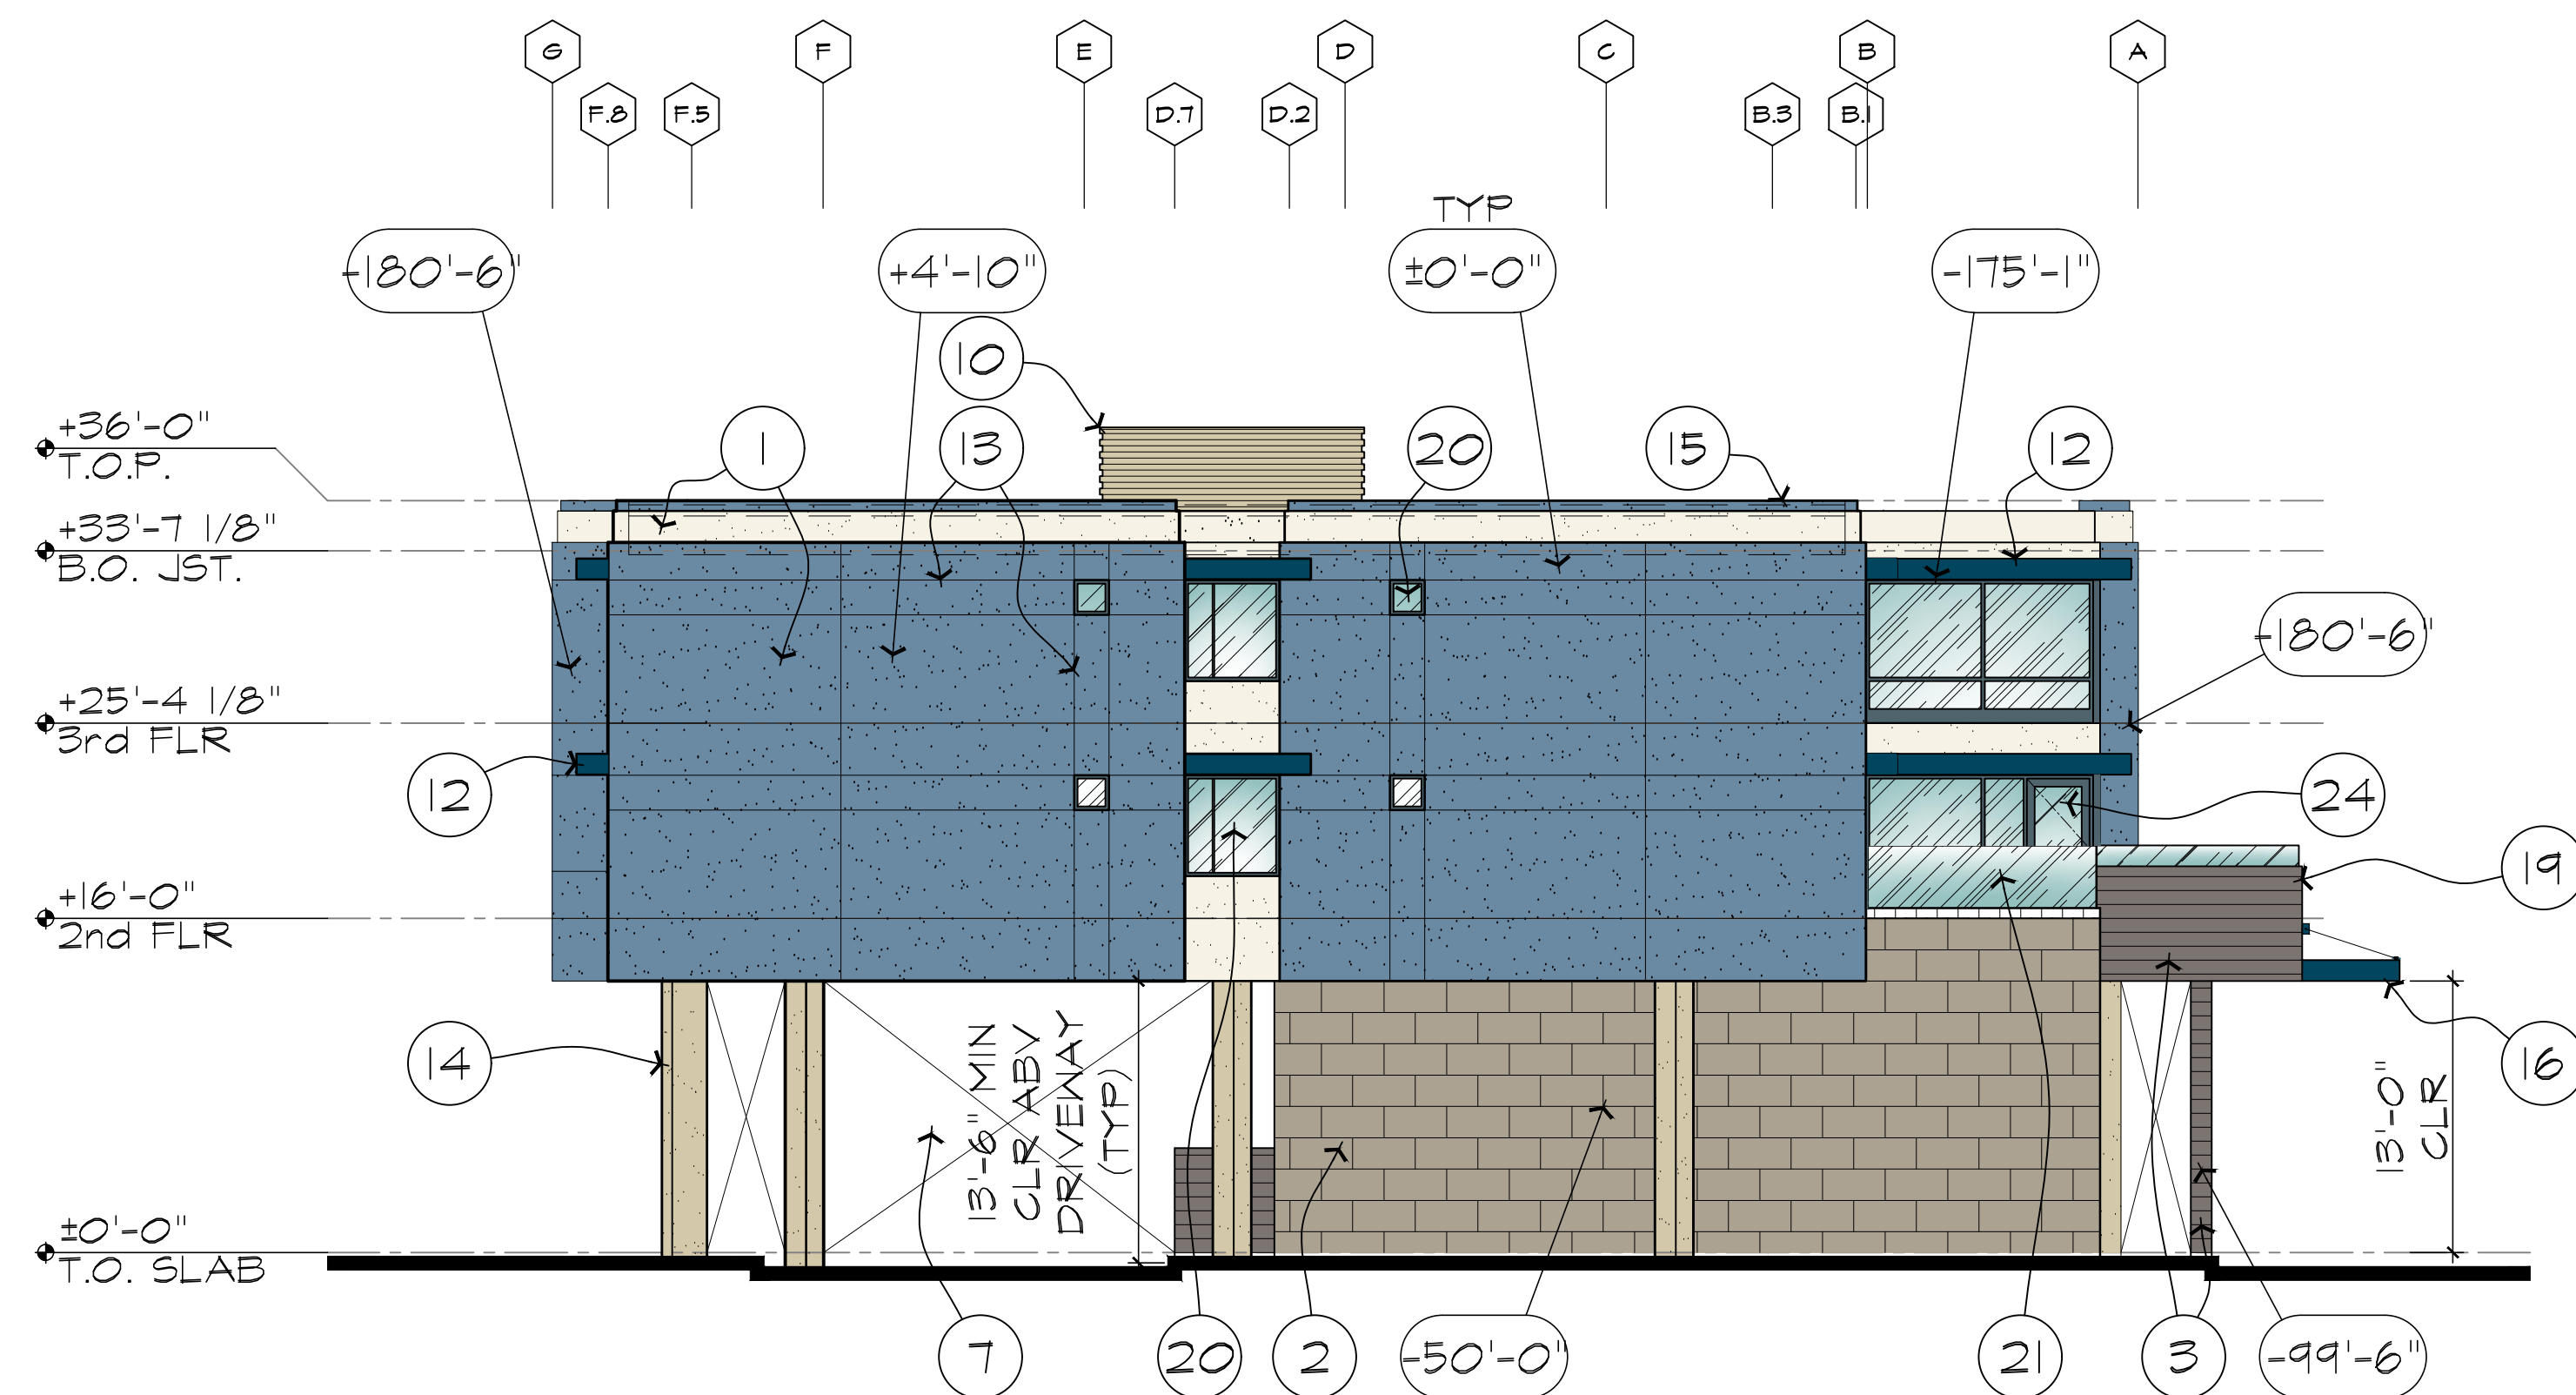

② **EAST ELEVATION**
SCALE: 1/8" = 1'-0"

KEYNOTES

1. EIFS - DRYVIT, OUTSULATION PLUS MD SYSTEM, SANDBLAST FINISH OR APPROVED EQUAL, SEE FINISH LEGEND FOR COLORS. EIFS TO BE INSTALLED PER ICC-ESR-1543.
2. 18" x 36" PORCELAIN WALL PANEL SYSTEM, SEE FINISH LEGEND FOR COLOR.
3. 8" x PORCELAIN WALL PANEL SYSTEM, SEE FINISH LEGEND FOR COLOR.
4. THERMAL ALUM. WINDOW W/ INTEGRATED MECH LOUVER PANEL BELOW (WHERE OCCURS).
5. TYP. CONTROL JOINT @ FLOOR LINE.
6. AUTOMATIC SLIDING GLASS ENTRY DOORS.
7. OPEN THROUGH PARKING BELOW SECOND FLOOR.
8. THERMAL ALUM. STOREFRONT SYSTEM.
9. LINE OF ROOF SLOPE BEHIND PARAPET WALL.
10. MECH ROOFTOP UNIT W/ SCREEN WALL WHERE OCCURS.
11. PAINTED INSULATED HOLLOW METAL DOOR(S) & INSULATED STL. FRAME. COLOR TO MATCH ADJACENT.
12. MTL SHADE SCREEN O/ WINDOW, SEE FINISH LEGEND FOR COLOR.
13. EIFS REVEAL.
14. CONC COLUMN BEYOND, SEE FINISH LEGEND FOR COLOR.
15. PAINTED GALV. MTL COPING.
16. PORTICO CANOPY.
17. EXTERIOR LIGHT FIXTURE, SEE ELEC DWGS.
18. LINE OF ROOF BEYOND.
19. BALCONY @ 2nd FLOOR.
20. FIXED THERMAL ALUM/GLS WINDOW.
21. LAMINATED GLASS RAILING.
22. RD/OD DOWNSPOUT NOZZLE WHERE OCCURS, SEE PLUMB & CIVIL DWGS FOR DRAINAGE METHODS & DIRECTIONS.
23. 5'-0" HIGH PAINTED MTL PICKET FENCE @ POOL.
24. THERMAL ALUM/GLS DOOR.



Osborn Boutique Hotel
1321 E OSBORN DRIVE
SCOTTSDALE, ARIZONA


JOB NUMBER
1303
DATE
10/14/2020
REVISION

SHEET TITLE
EXTERIOR
ELEVATIONS

SHEET NUMBER
A201c



1 SOUTH ELEVATION
SCALE: 1/8" = 1'-0"

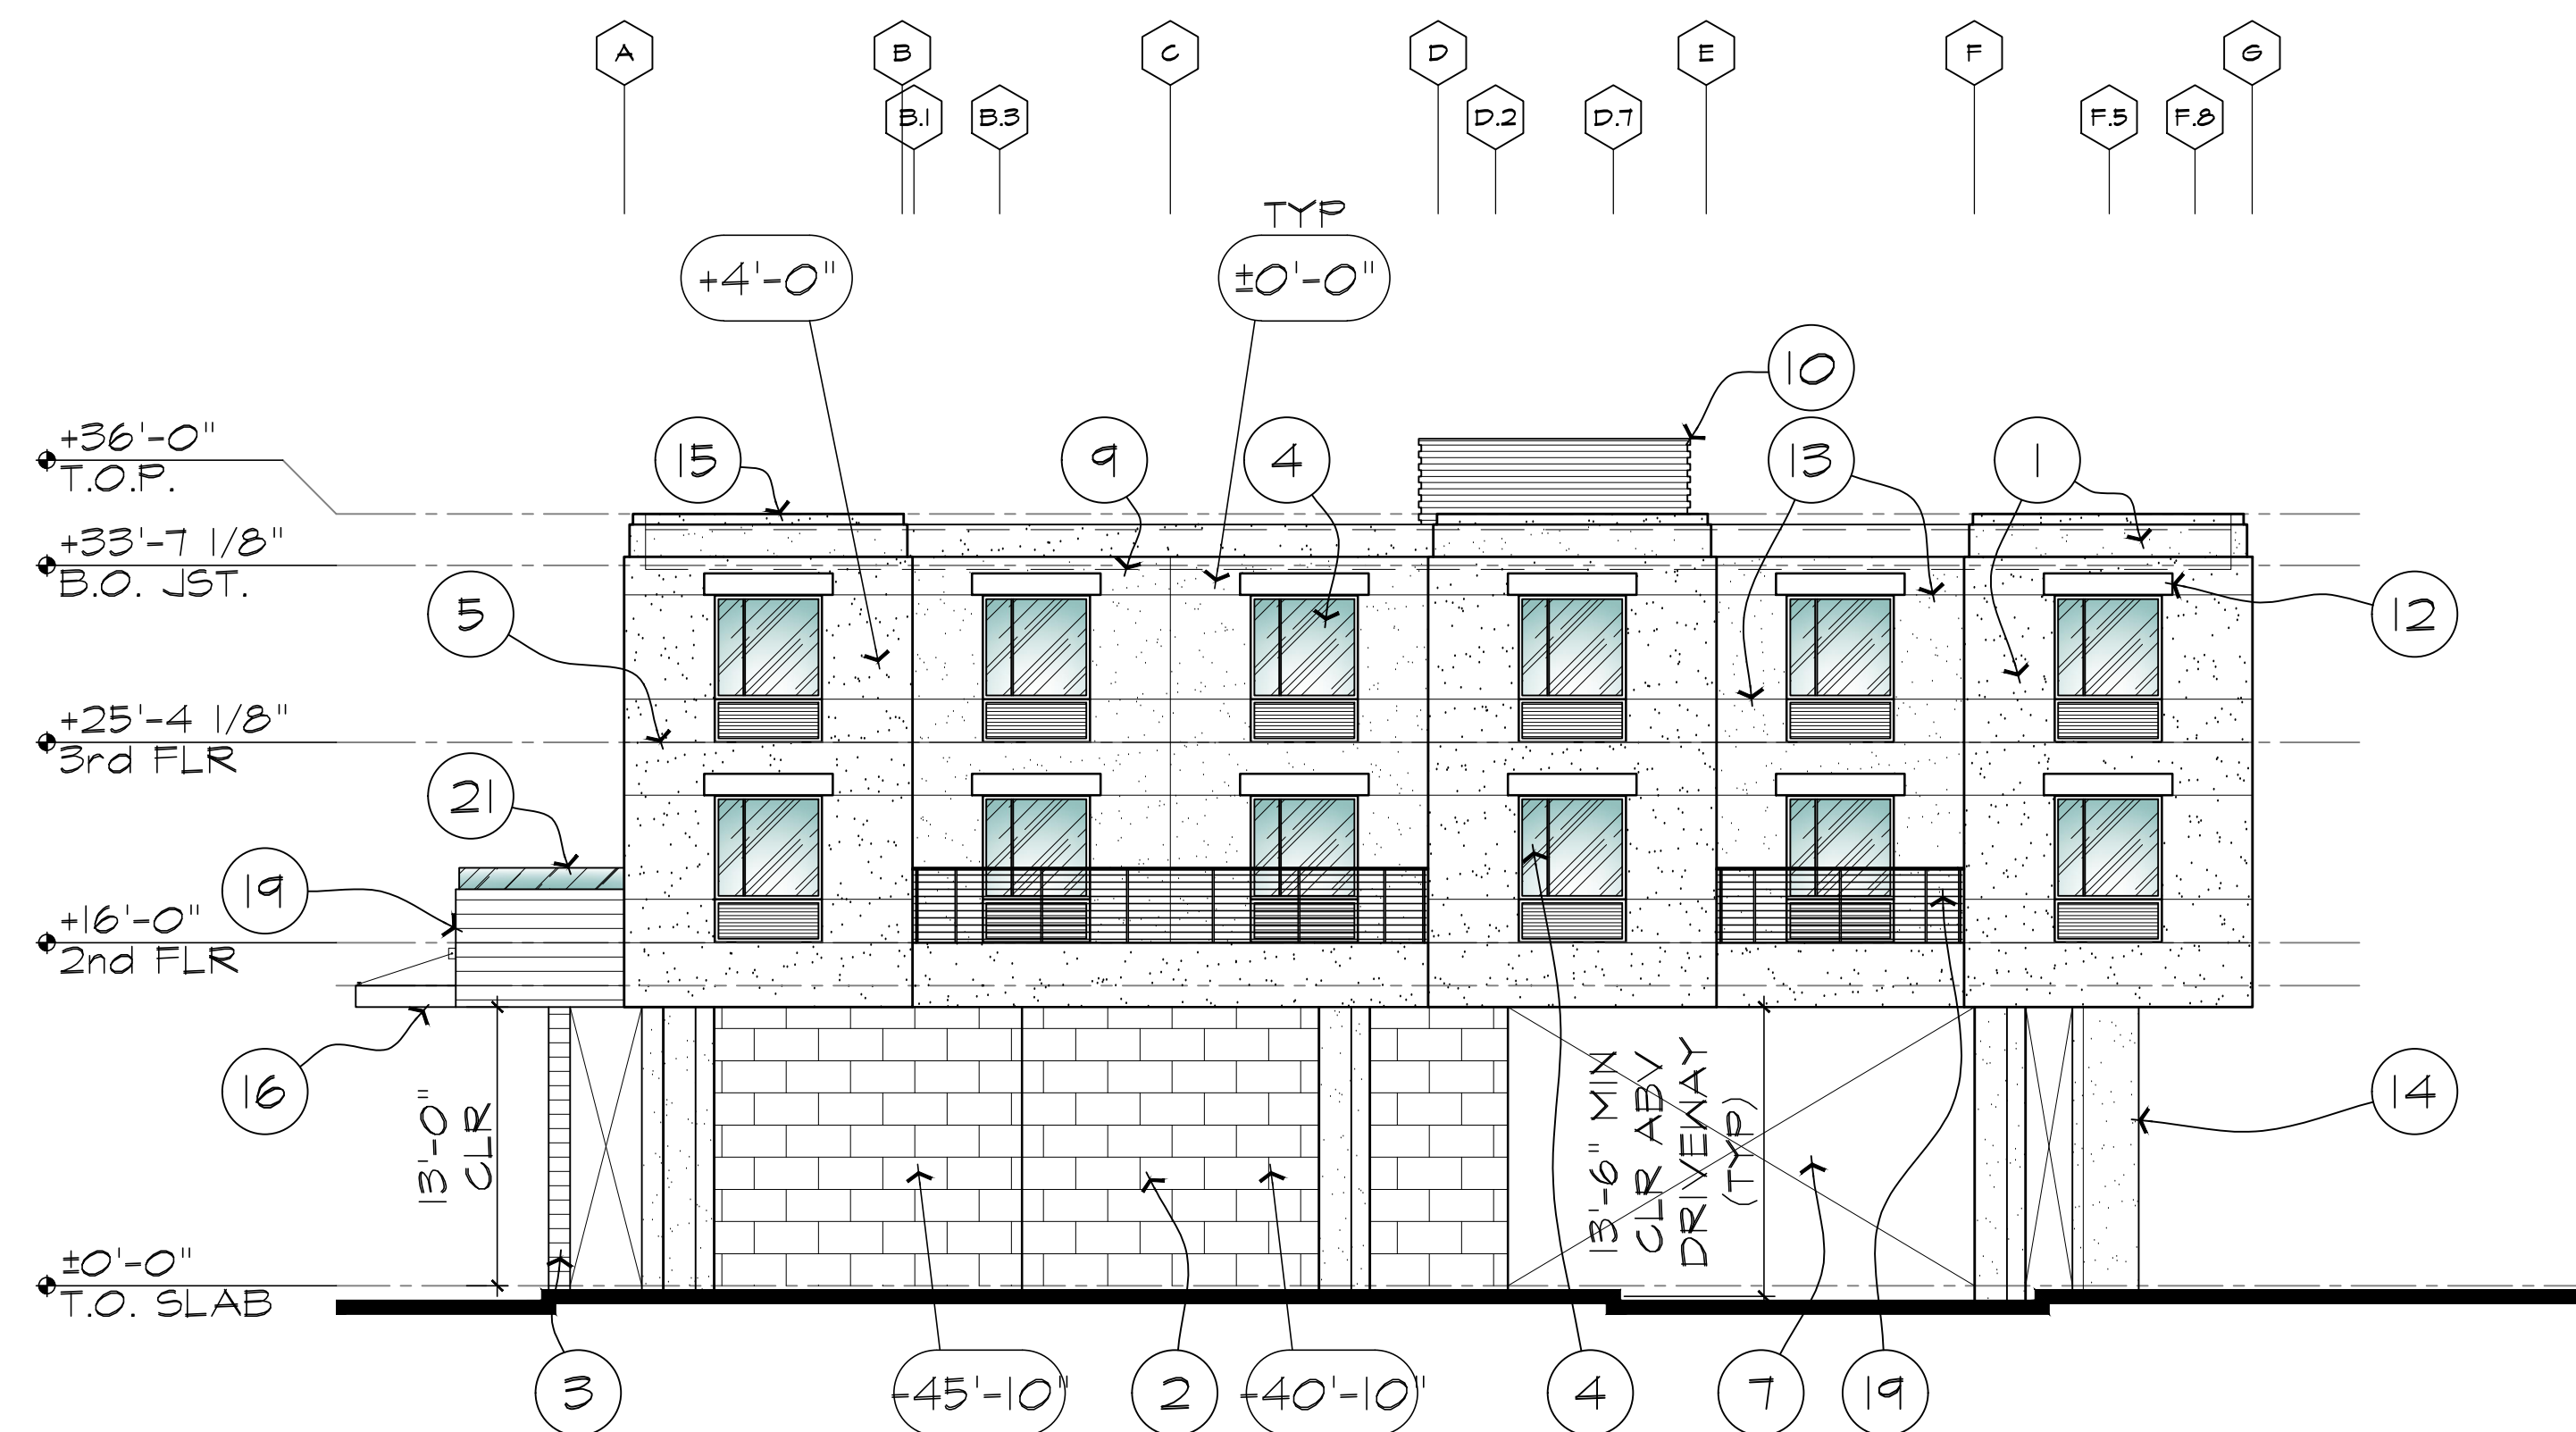

2 WEST ELEVATION
SCALE: 1/8" = 1'-0"

KEYNOTES

- EIFS - DRYVIT, OUTSULATION PLUS MD SYSTEM, SANDBLAST FINISH OR APPROVED EQUAL, SEE FINISH LEGEND FOR COLORS. EIFS TO BE INSTALLED PER ICC-ESR-1543.
- 18" x 36" PORCELAIN WALL PANEL SYSTEM, SEE FINISH LEGEND FOR COLOR.
- 8" x PORCELAIN WALL PANEL SYSTEM, SEE FINISH LEGEND FOR COLOR.
- THERMAL ALUM. WINDOW W/ INTEGRATED MECH LOUVER PANEL BELOW (WHERE OCCURS).
- TYP. CONTROL JOINT @ FLOOR LINE.
- AUTOMATIC SLIDING GLASS ENTRY DOORS.
- OPEN THROUGH PARKING BELOW SECOND FLOOR.
- THERMAL ALUM. STOREFRONT SYSTEM.
- LINE OF ROOF SLOPE BEHIND PARAPET WALL.
- MECH ROOFTOP UNIT W/ SCREEN WALL WHERE OCCURS.
- PAINTED INSULATED HOLLOW METAL DOOR(S) & INSULATED STL. FRAME. COLOR TO MATCH ADJACENT.
- MTL SHADE SCREEN O/ WINDOW, SEE FINISH LEGEND FOR COLOR.
- EIFS REVEAL.
- CONC COLUMN BEYOND, SEE FINISH LEGEND FOR COLOR.
- PAINTED GALV. MTL COPING.
- PORTICO CANOPY.
- EXTERIOR LIGHT FIXTURE, SEE ELEC DWGS.
- LINE OF ROOF BEYOND.
- BALCONY @ 2nd FLOOR.
- FIXED THERMAL ALUM/GLS WINDOW.
- LAMINATED GLASS RAILING.
- RD/OD DOWNSPOUT NOZZLE WHERE OCCURS, SEE PLUMB & CIVIL DWGS FOR DRAINAGE METHODS & DIRECTIONS.
- 5'-0" HIGH PAINTED MTL PICKET FENCE @ POOL.
- THERMAL ALUM/GLS DOOR.



Osborn Boutique Hotel
7321 E OSBORN DRIVE
SCOTTSDALE, ARIZONA

JOB NUMBER
1303
DATE
10/14/2020
REVISION

SHEET TITLE
EXTERIOR
ELEVATIONS

SHEET NUMBER
A202



① **SOUTH ELEVATION**
SCALE: 1/8" = 1'-0"



② **WEST ELEVATION**
SCALE: 1/8" = 1'-0"

KEYNOTES

- EIFS - DRYVIT, OUTSULATION PLUS MD SYSTEM, SANDBLAST FINISH OR APPROVED EQUAL, SEE FINISH LEGEND FOR COLORS. EIFS TO BE INSTALLED PER ICC-ESR-1543.
- 18" x 36" PORCELAIN WALL PANEL SYSTEM, SEE FINISH LEGEND FOR COLOR.
- 8" x PORCELAIN WALL PANEL SYSTEM, SEE FINISH LEGEND FOR COLOR.
- THERMAL ALUM. WINDOW W/ INTEGRATED MECH LOUVER PANEL BELOW (WHERE OCCURS).
- TYP. CONTROL JOINT @ FLOOR LINE.
- AUTOMATIC SLIDING GLASS ENTRY DOORS.
- OPEN THROUGH PARKING BELOW SECOND FLOOR.
- THERMAL ALUM. STOREFRONT SYSTEM.
- LINE OF ROOF SLOPE BEHIND PARAPET WALL.
- MECH ROOFTOP UNIT W/ SCREEN WALL WHERE OCCURS.
- PAINTED INSULATED HOLLOW METAL DOOR(S) & INSULATED STL. FRAME. COLOR TO MATCH ADJACENT.
- MTL SHADE SCREEN O/ WINDOW, SEE FINISH LEGEND FOR COLOR.
- EIFS REVEAL.
- CONC COLUMN BEYOND, SEE FINISH LEGEND FOR COLOR.
- PAINTED GALV. MTL COPING.
- PORTICO CANOPY.
- EXTERIOR LIGHT FIXTURE, SEE ELEC DWGS.
- LINE OF ROOF BEYOND.
- BALCONY @ 2nd FLOOR.
- FIXED THERMAL ALUM/GLS WINDOW.
- LAMINATED GLASS RAILING.
- RD/OD DOWNSPOUT NOZZLE WHERE OCCURS, SEE PLUMB & CIVIL DWGS FOR DRAINAGE METHODS & DIRECTIONS.
- 5'-0" HIGH PAINTED MTL PICKET FENCE @ POOL.
- THERMAL ALUM/GLS DOOR.



Osborn Boutique Hotel
1321 E OSBORN DRIVE
SCOTTSDALE, ARIZONA

JOB NUMBER
1303
DATE
10/14/2020
REVISION

SHEET TITLE
EXTERIOR
ELEVATIONS

SHEET NUMBER
A202c