


Statistics						
Description	Symbol	Avg	Max	Min	Max/Min	Avg/Min
PROPERTY LINE - FC @ 6' AFG	✕	0.5 fc	1.6 fc	0.0 fc	N/A	N/A
SITE - FC @ GRADE	+	3.0 fc	8.9 fc	0.2 fc	44.5:1	15.0:1

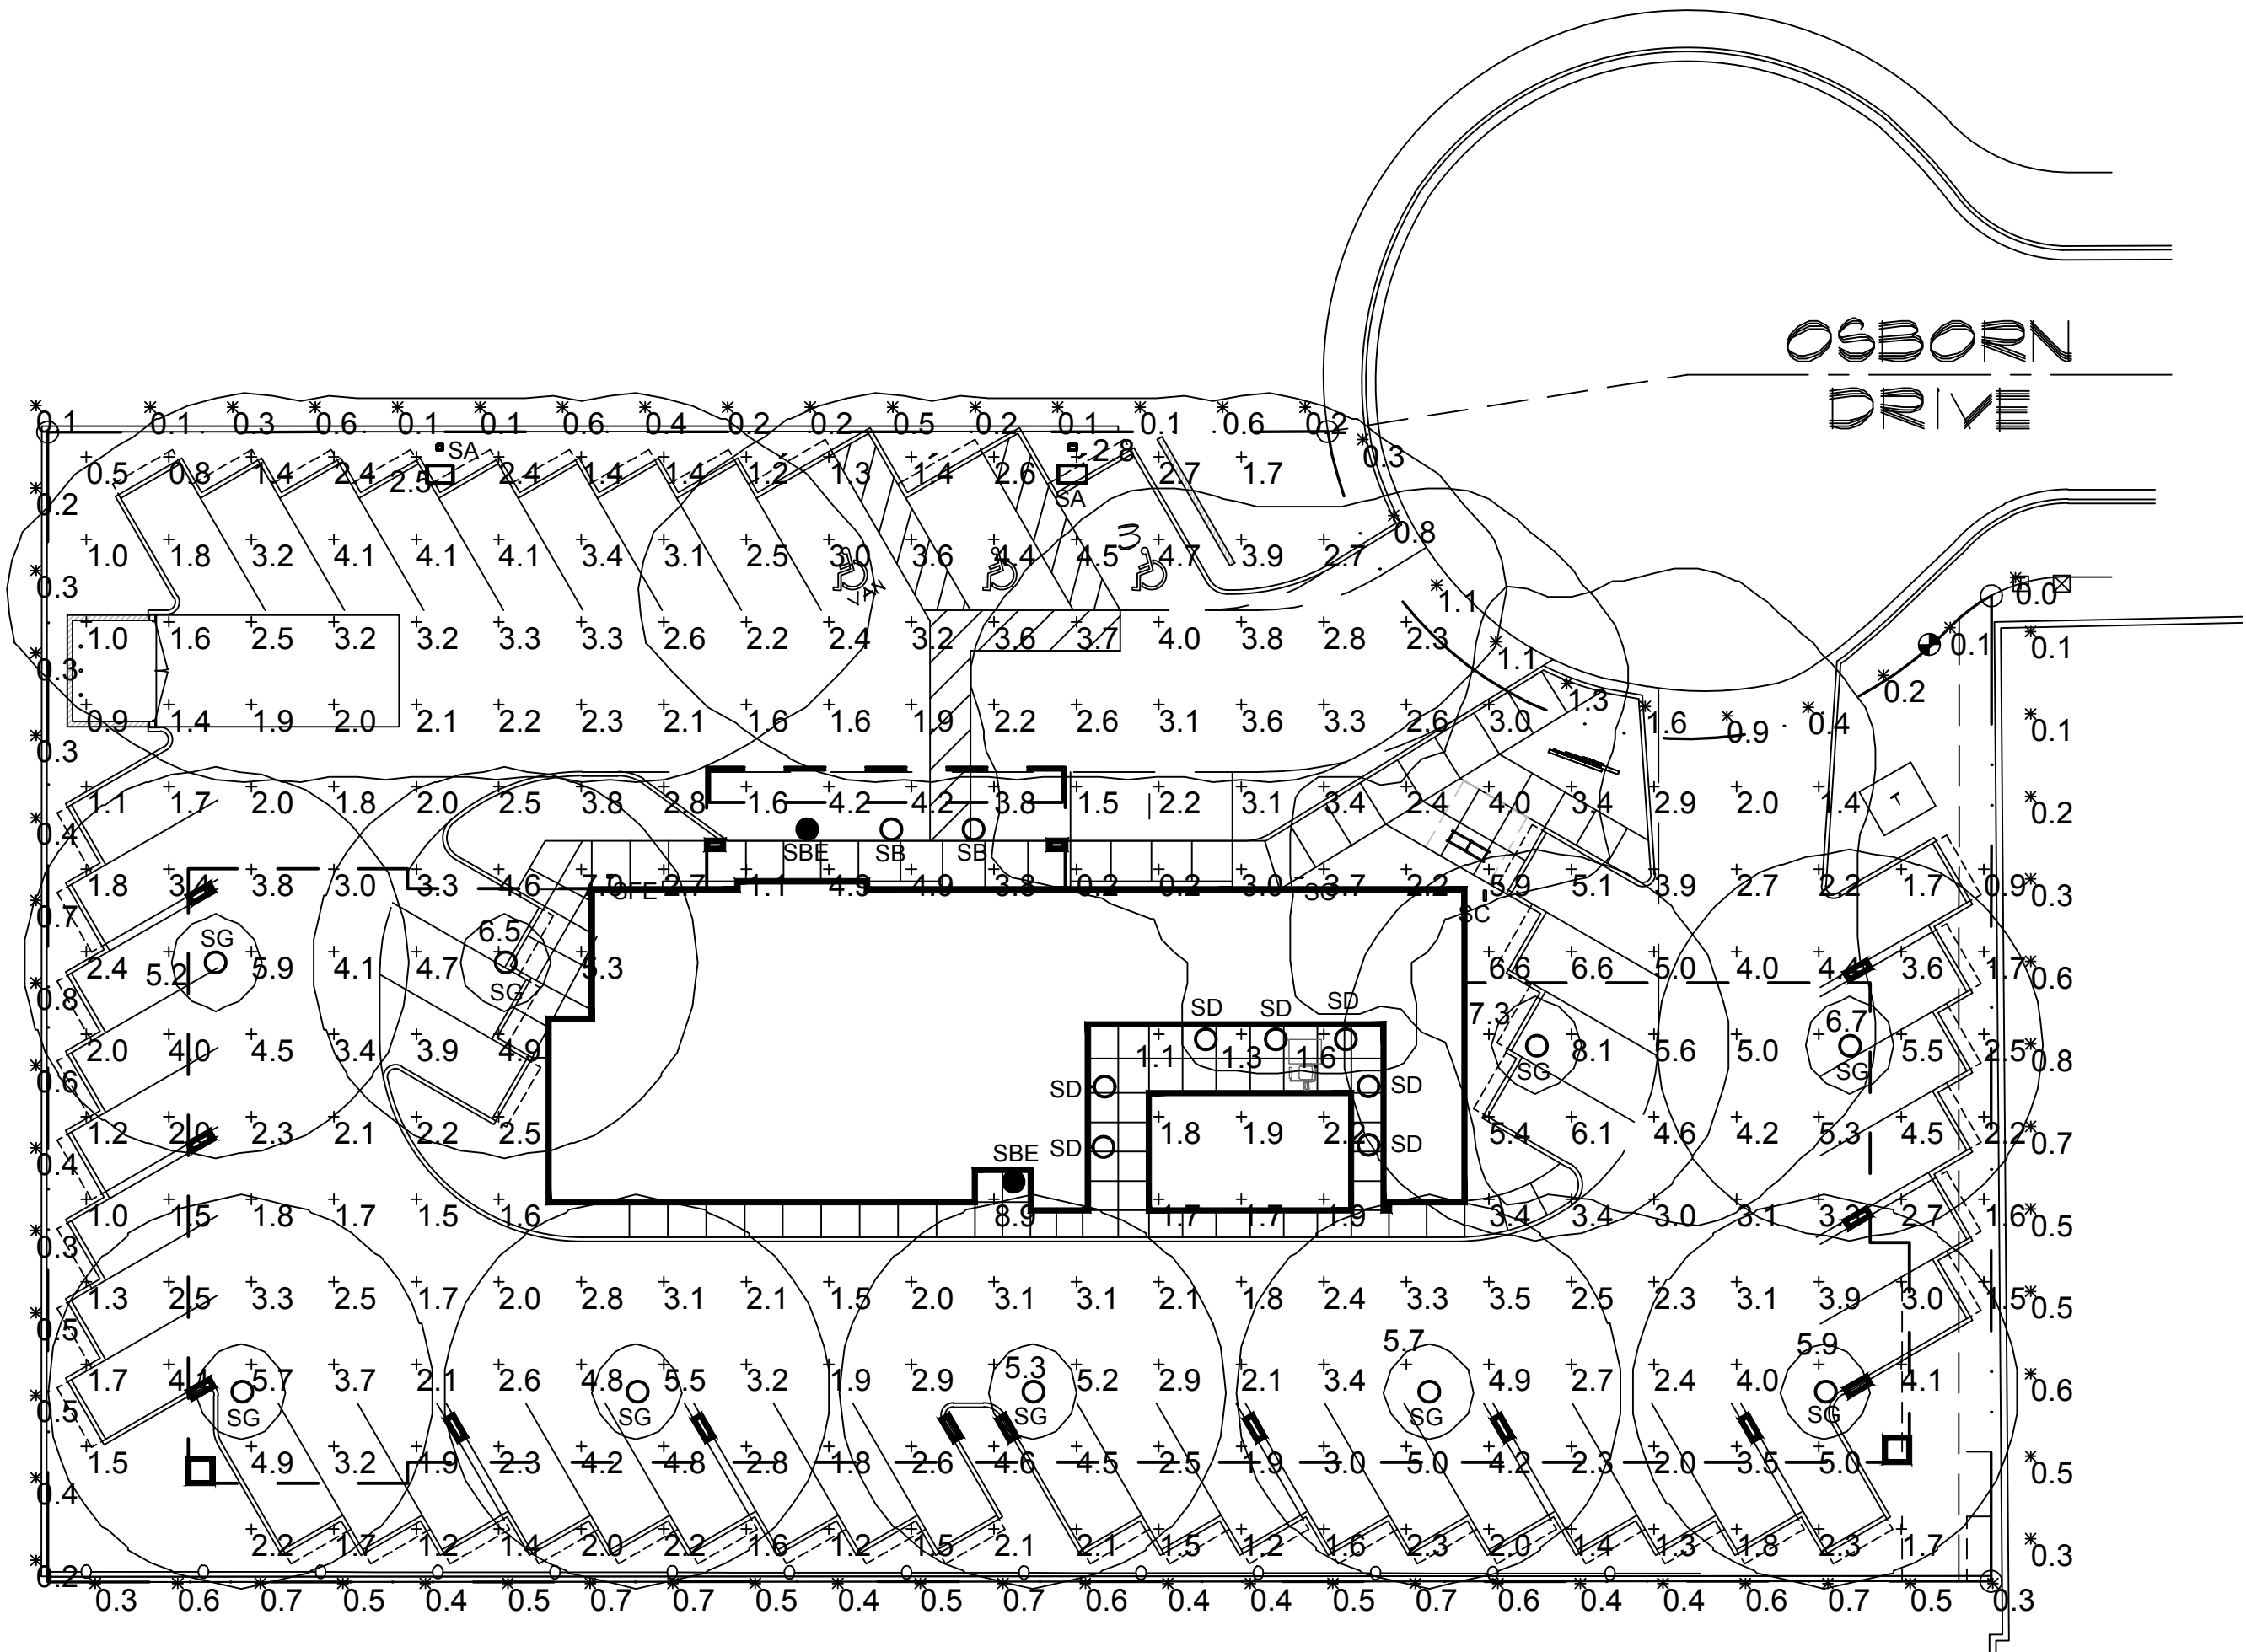

1 PHOTOMETRIC SITE PLAN
SCALE: 1"=20'-0"

Schedule										
Symbol	Label	QTY	Manufacturer	Catalog Number	Description	Lamp	Filename	Lumens per Lamp	LLF	Wattage
	SA	2	Lithonia Lighting	DSX0 LED P5 30K BLC MVOLT SPA (FINISH) / SSS 17.5' W/2.5' BASE	DSX0 LED P5 30K BLC MVOLT	LED	DSX0_LED_P5_30K_BLC_MVOLT.ies	8889	0.91	89
	SB	2	Lithonia Lighting	LDN6 30/10 LO6AR LSS MVOLT EZ10	6IN LDN, 3000K, 1000LM, CLEAR, SEMI-SPECULAR REFLECTOR, CRI80	LED	LDN6_30_10_LO6A_R_LSS.ies	938	0.91	10.44
	SBE	2	Lithonia Lighting	LDN6 30/10 LO6AR LSS MVOLT EZ10 EL	6IN LDN, 3000K, 1000LM, CLEAR, SEMI-SPECULAR REFLECTOR, CRI80 W/EM BATTERY PACK	LED	LDN6_30_10_LO6A_R_LSS.ies	938	0.91	10.44
	SC	2	Lithonia Lighting	DSXW1 LED 20C 1000 30K TFTM MVOLT (FINISH)	DSXW1 LED WITH (2) 10 LED LIGHT ENGINES, TYPE TFTM OPTIC, 3000K, @ 1000mA.	LED	DSXW1_LED_20C_1000_30K_TFTM_M_VOLT.ies	7182	0.91	73.2
	SD	7	Lithonia Lighting	OLCS 8 DDB	OUTDOOR CAST SCONCE W/DR3 FROSTED LENS; BROWN	LED	OLCS_8_DDB.ies	470	0.91	8.93
	SFE	1	Lithonia Lighting	WDGE1 LED P1 30K 80CRI VF MVOLT E4WH (FINISH)	WDGE1 LED WITH P1 - PERFORMANCE PACKAGE, 3000K, 80CRI, VISUAL COMFORT FORWARD OPTIC W/EM BATTERY PACK	LED	WDGE1_LED_P1_30K_80CRI_VF.ies	1161	0.91	10.0002
	SG	9	Lithonia Lighting	VCPG LED P4 30K T5E MVOLT UPL1	VCPG LED WITH P4 - PERFORMANCE PACKAGE, 3000K, T5E OPTIC TYPE, UP-LIGHT 1 PACKAGE	LED	VCPG_LED_P4_30K_T5E_MVOLT_UPL1.ies	7879	0.91	62.7

Bowie Tiglas
Engineering Inc.
Consulting Engineers
BTE # 20056E
Phone: 602.992.3900
24820 N. 16th Avenue
Suite 170
Phoenix, AZ 85085

GERALD R. KESLER, INC.
ARCHITECTS
1823 E. Desert Lane
Phoenix, AZ 85042
Phone: 602-725-1083
Fax: 602-725-1085
Email: gkesler@grkinc.com

REGISTERED PROFESSIONAL ENGINEER
CERTIFICATE NO. 54087
HAROLD H. BOWIE
Mechanical Engineering
ARIZONA, USA
Expires 12/31/21

Osborn Boutique Hotel
7321 E OSBORN DRIVE
SCOTTSDALE, ARIZONA

JOB NUMBER
1903
DATE
4-3-20

PHOTOMETRIC
SITE PLAN

E=I.I

V:\BOWIE\BOWIE\0513\2020\0506_Osborn_Boutique_Hotel_20056E.dwg JAW 06/13/2020 11:25AM BY HENRY

Bowie Tiglas Engineering Inc. expressly reserves its common law copyright & other property rights in these plans. All designs, information, data, plans, drawings and specifications are the property of Bowie Tiglas Engineering Inc. as instruments of service and may not be used for any other purpose without written consent of Bowie Tiglas Engineering Inc. No liability is assumed for deviations from these documents.