




REFUSE PLAN APPROVED  
By: Eliana Hayes 08/17/2021  
STIPULATED PLAN

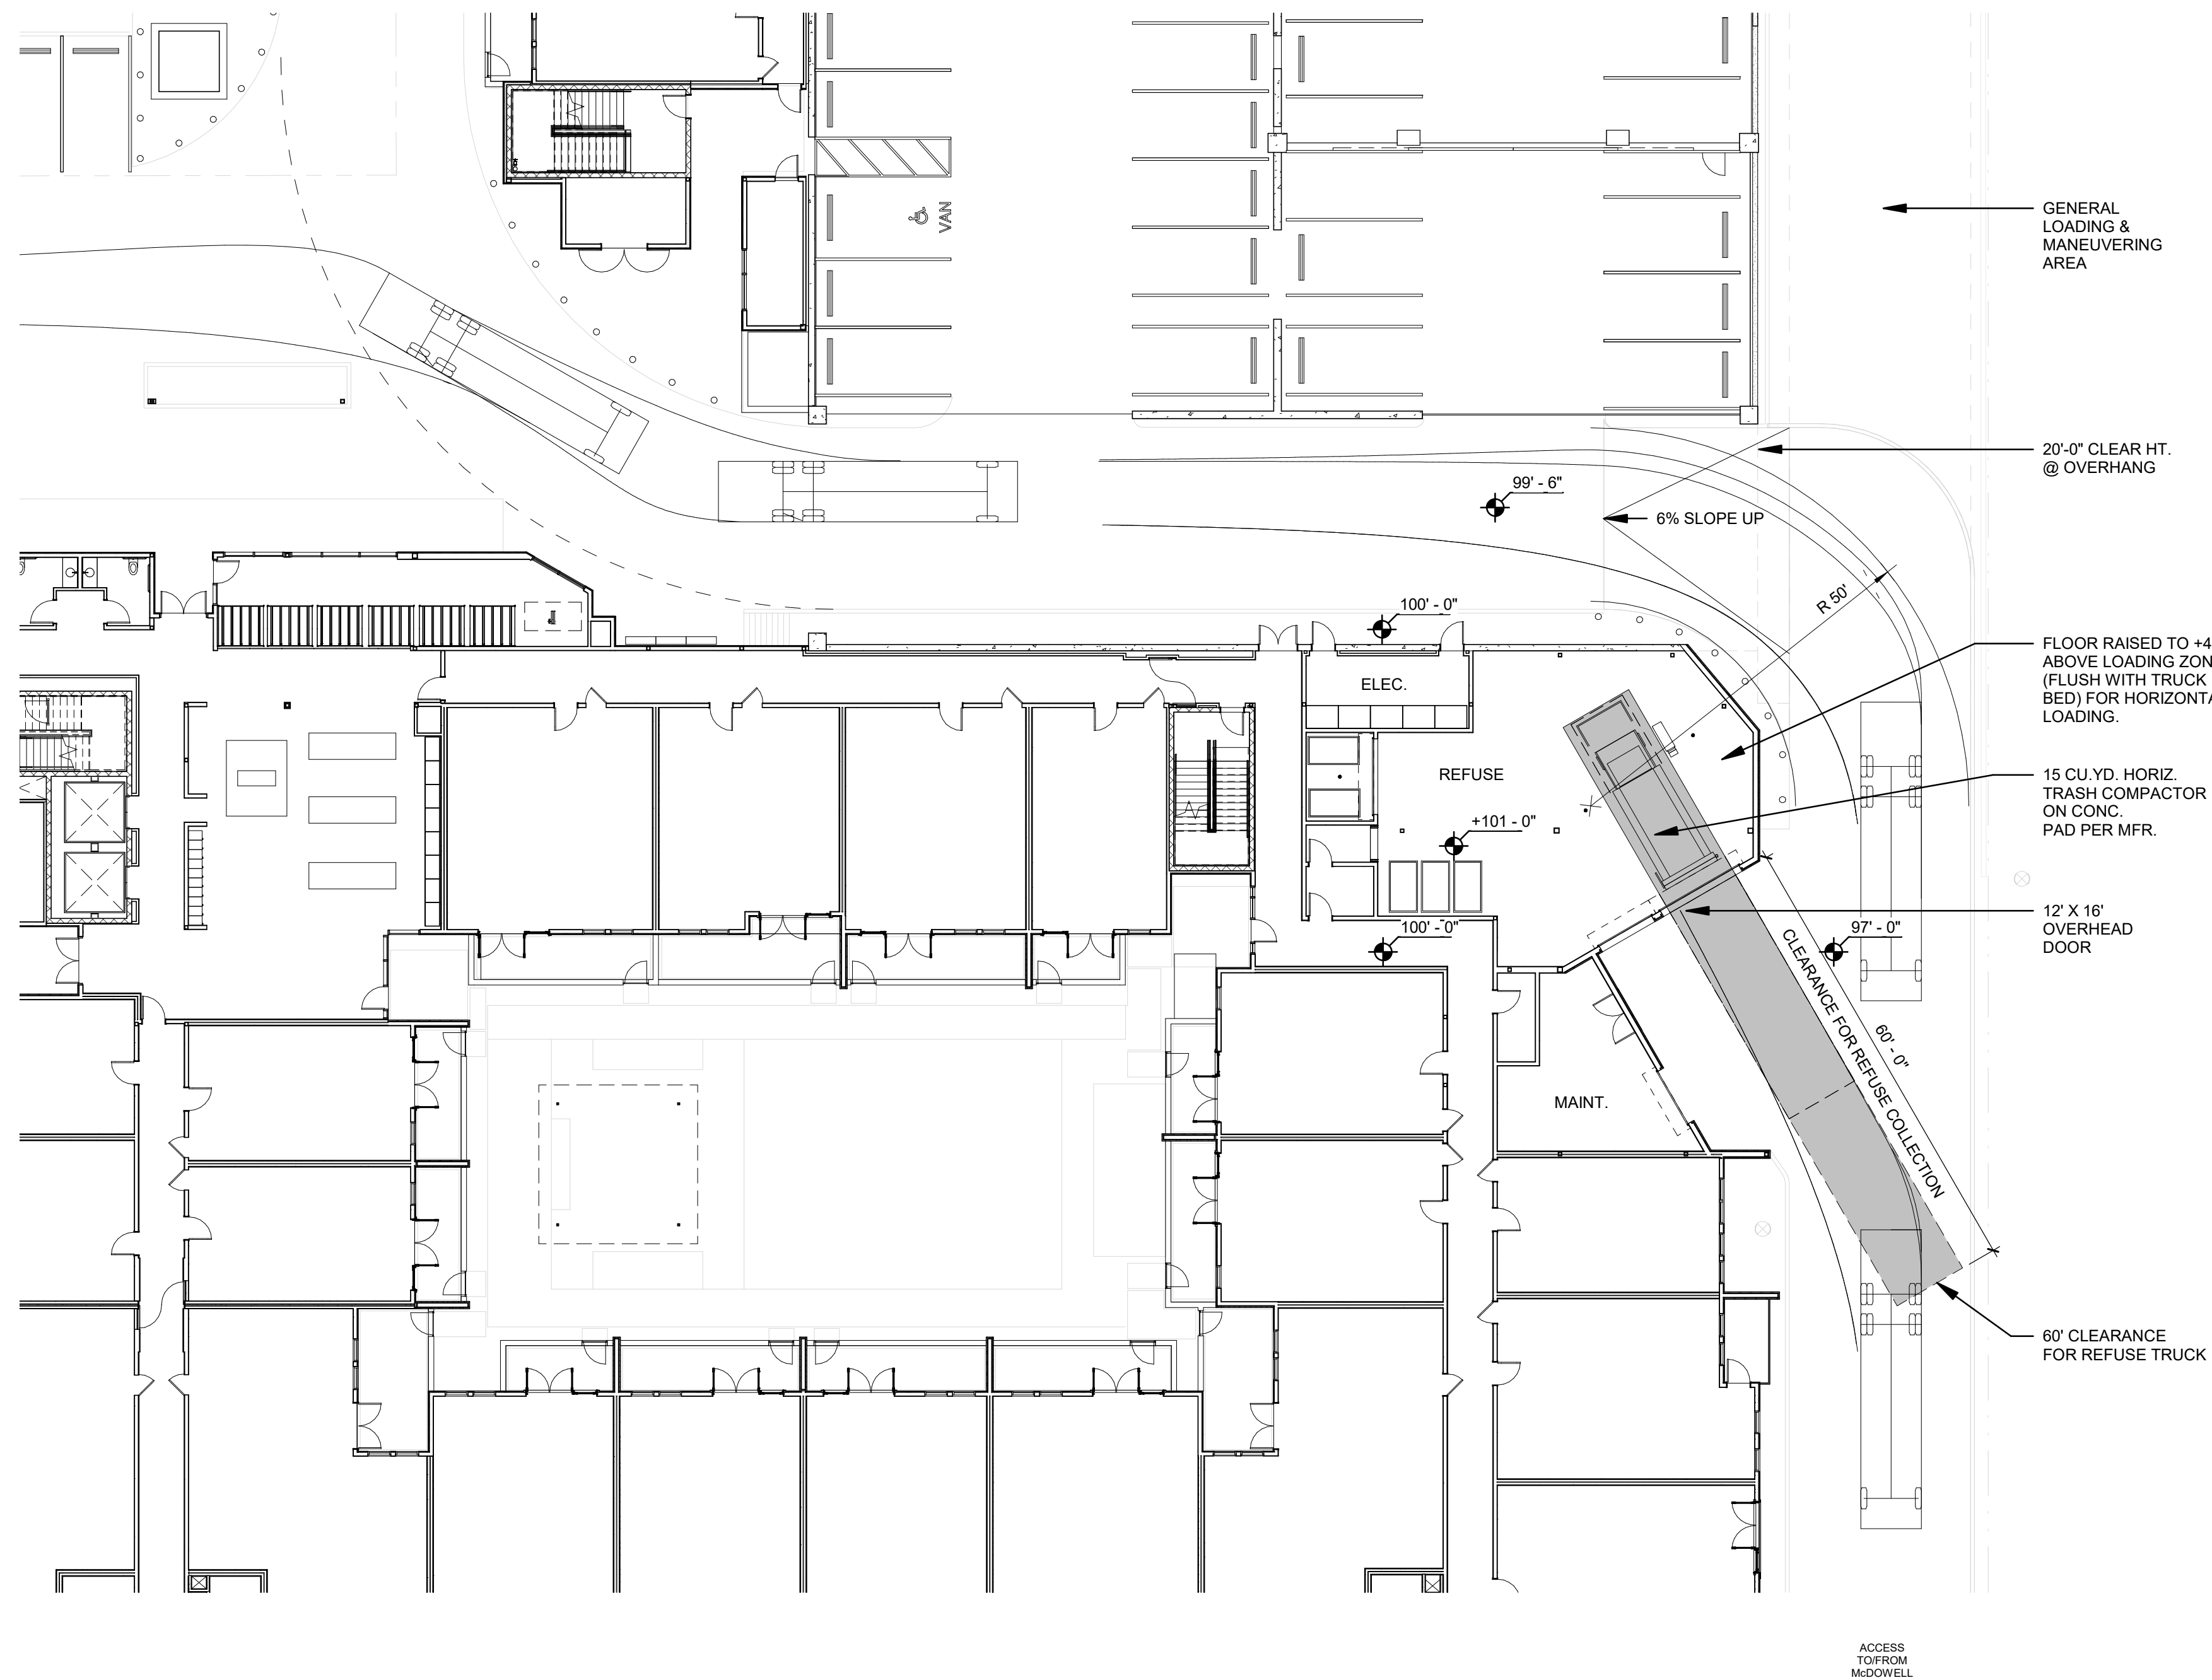

## 02 LEVEL 01 REFUSE PLAN

REF:

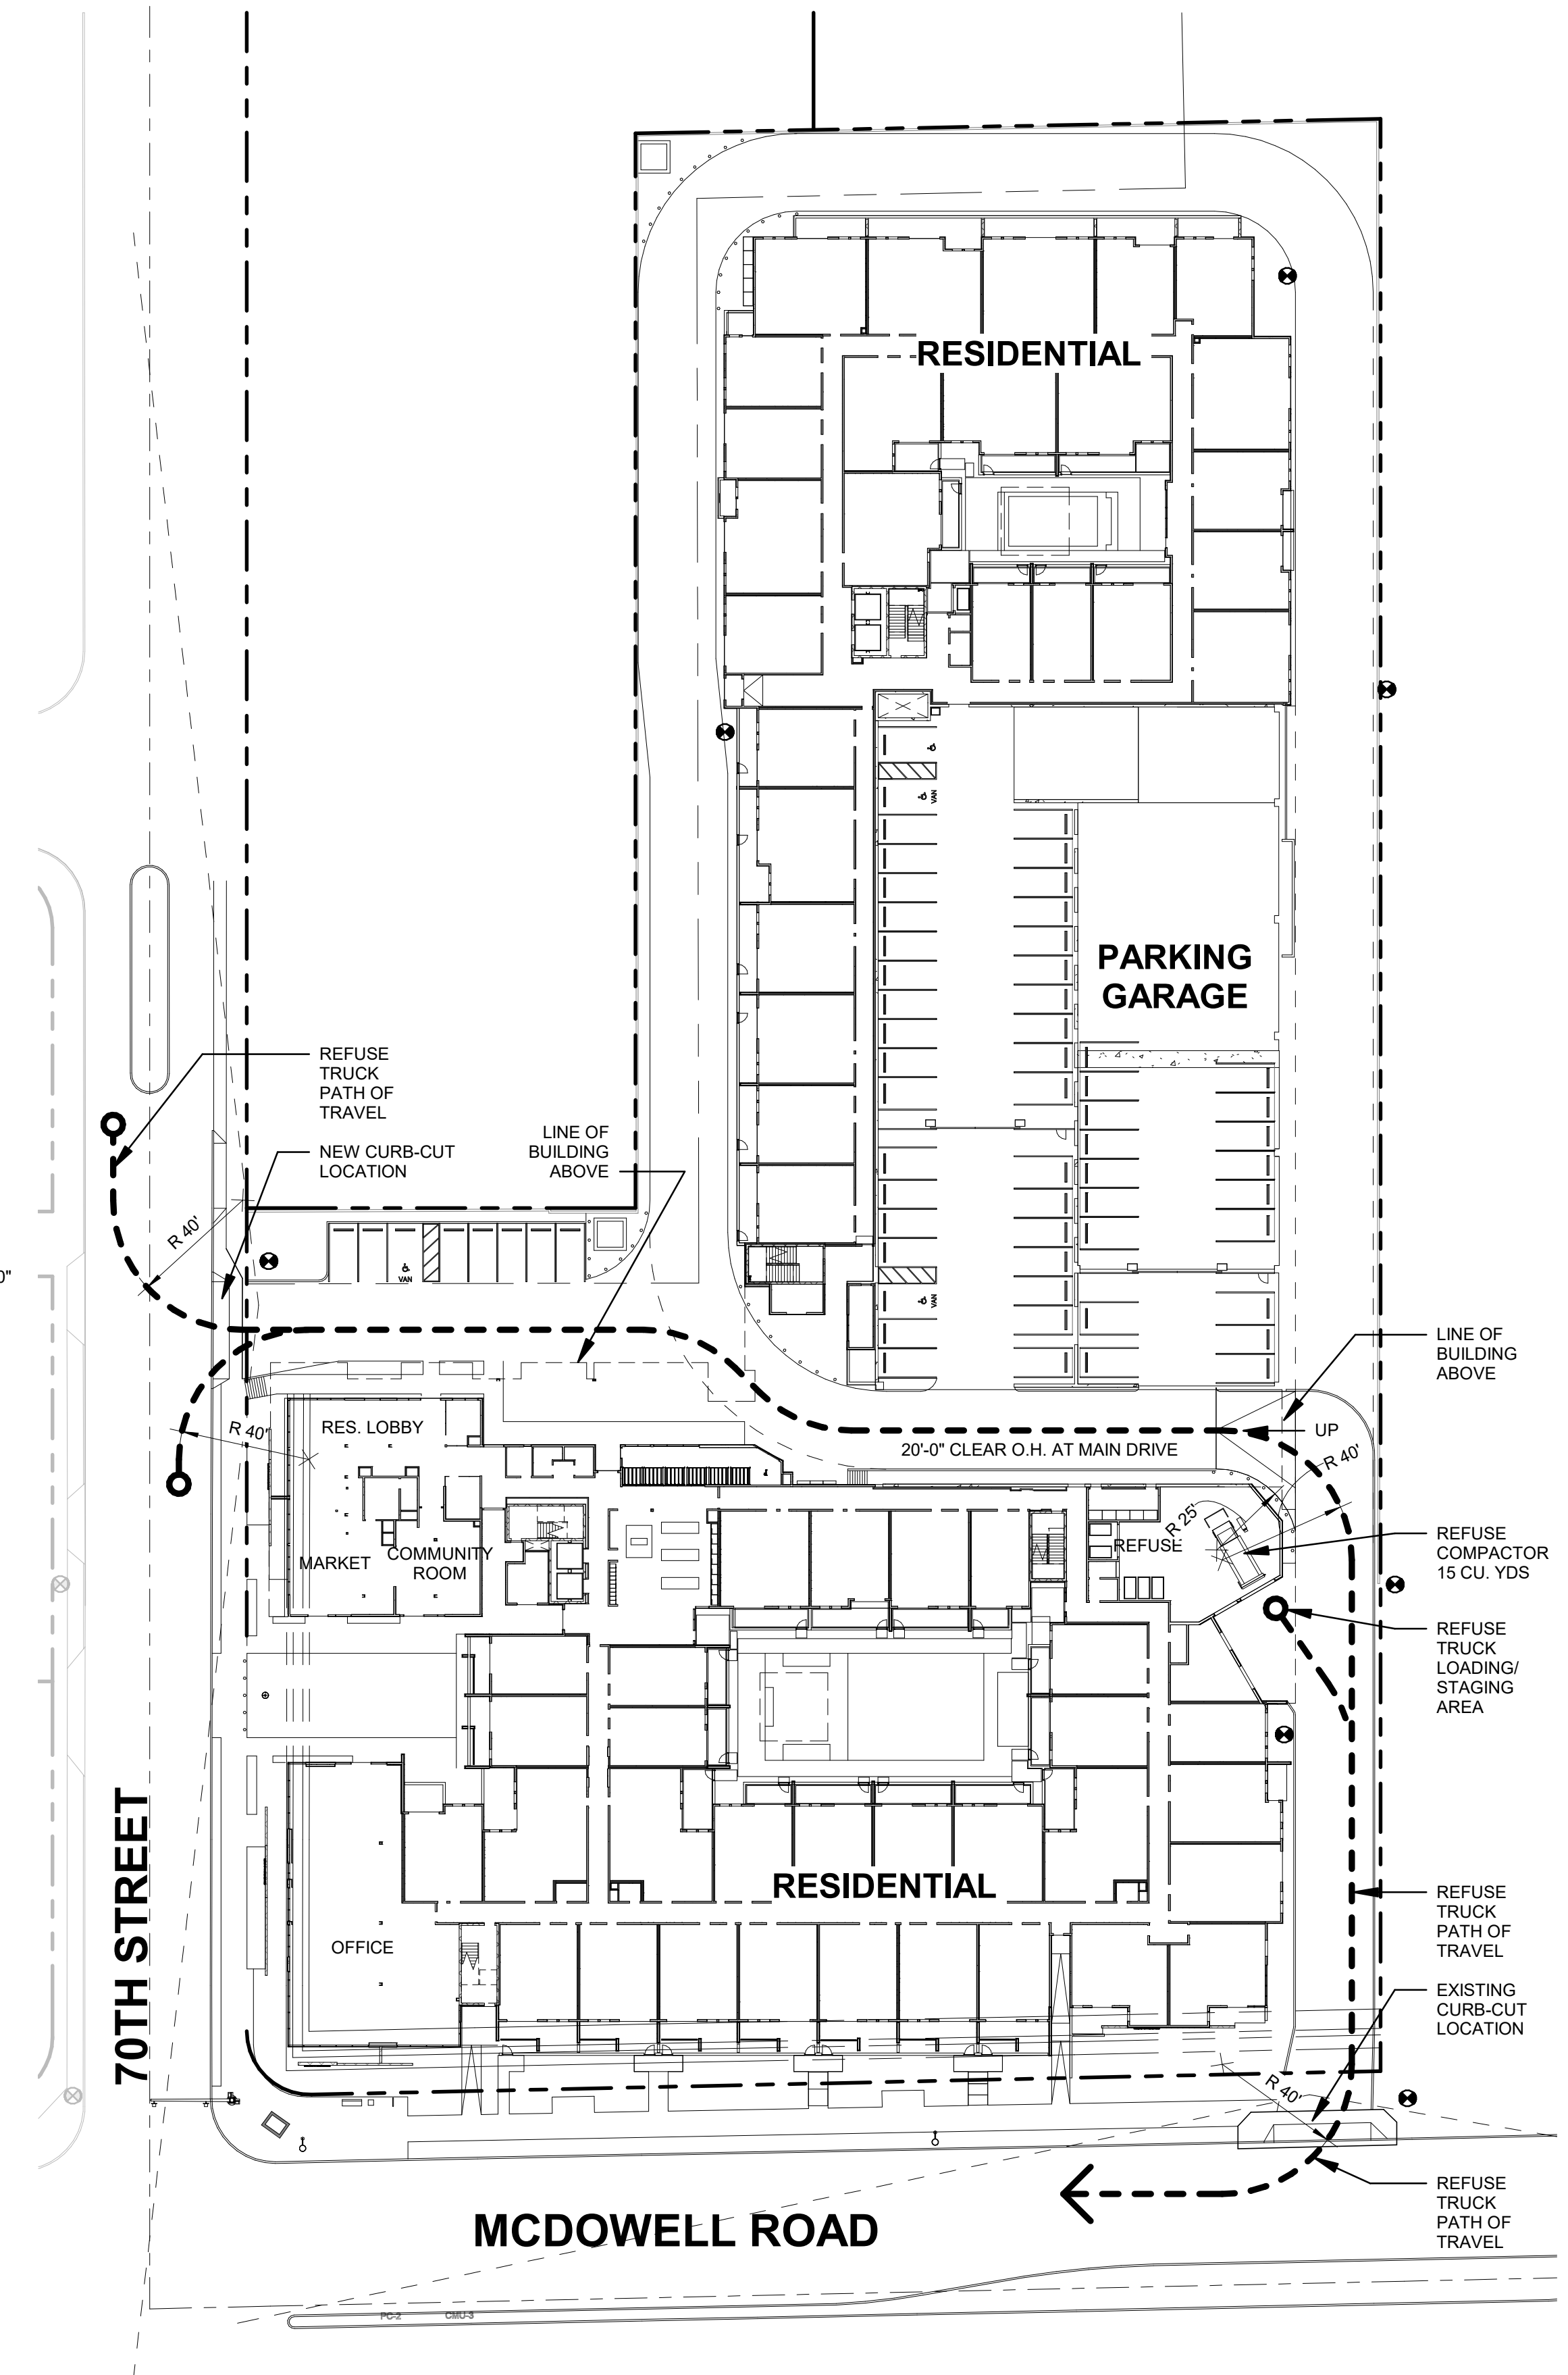

 — **01 REFUSE SITE PLAN**  
SCALE: 1" = 40'-0"

PLAN  
NORTH

SCALE: 1" = 40'-0"

PER SECTION 2-1.311 B DSPM:

MIXED-USE DEVELOPMENT WITHOUT RECYCLING:

- (1) ENCLOSURE FOR FIRST 10,000 SF OF NON-RESIDENTIAL BUILDING AREA AND FIRST 10 UNITS
- (1 ) ENCLOSURE FOR EACH 20 UNITS THERAFTER

**NON-RESIDENTIAL USE 4,400SF + 267 UNITS = 15 ENCLOSURES**

15 REFUSE CONTAINERS @ 4 CU YDS EACH = 60 CU YDS TOTAL  
60/4 = 15 CU YDS COMPACTOR EQUIVALENT

**15 CU YARD COMPACTOR PROVIDED**

**PRE-APP # 225-PA-2020      ZONING # 5-ZN-2020      DRB # 17-DR-2021**