



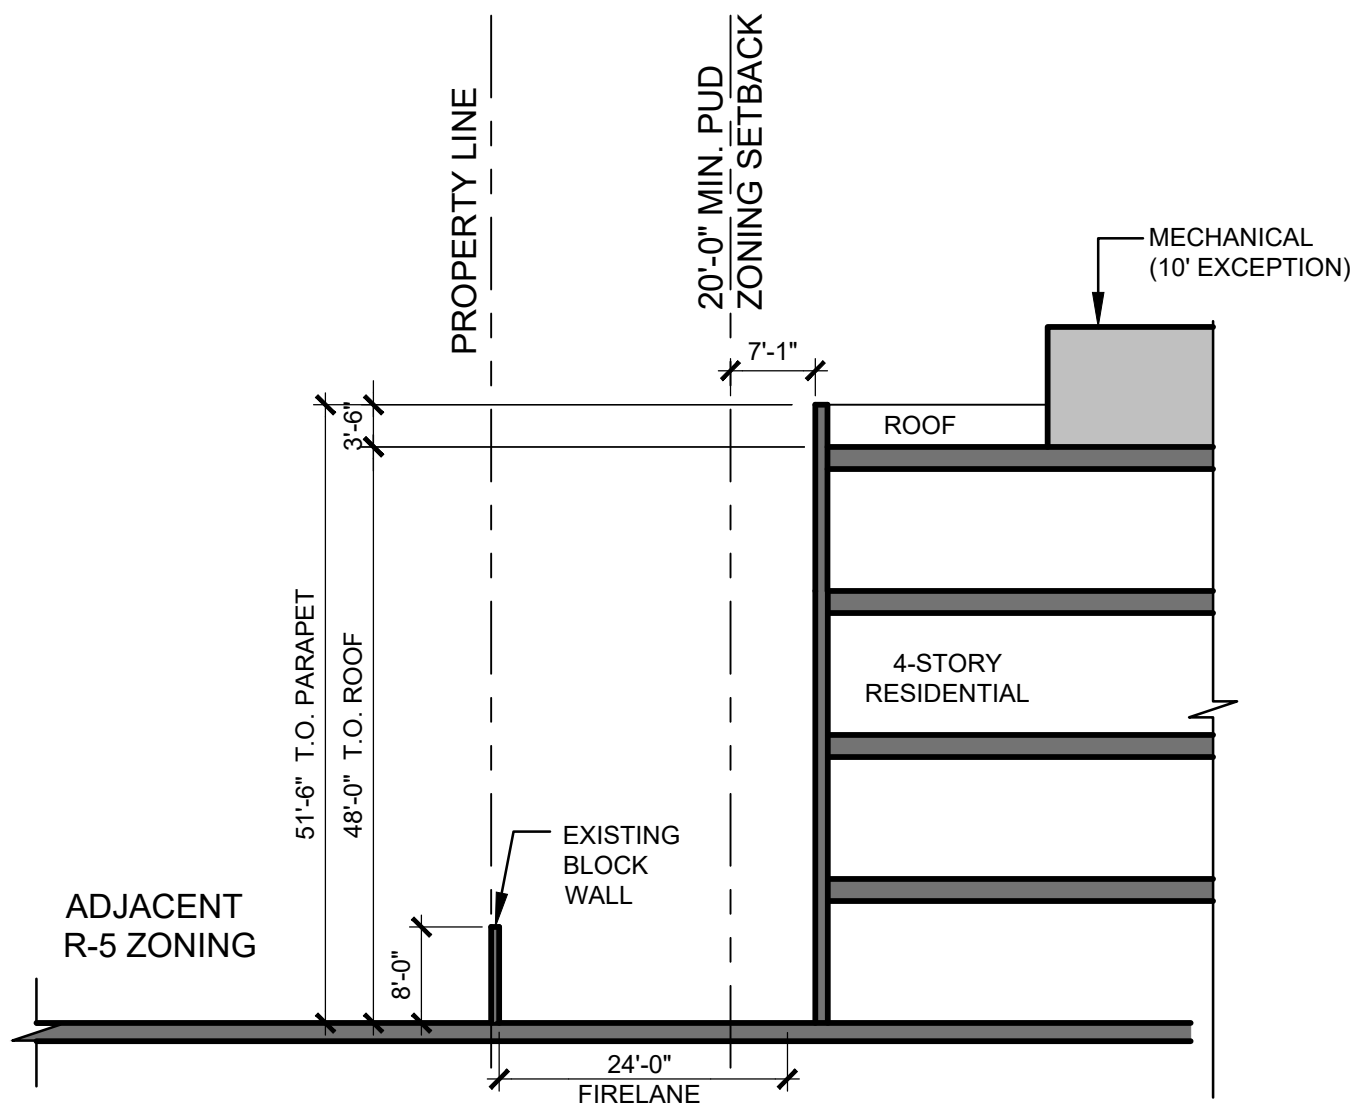

06 TRANSITIONS SECTION

SCALE: 1/16"=1'-0"


REF:

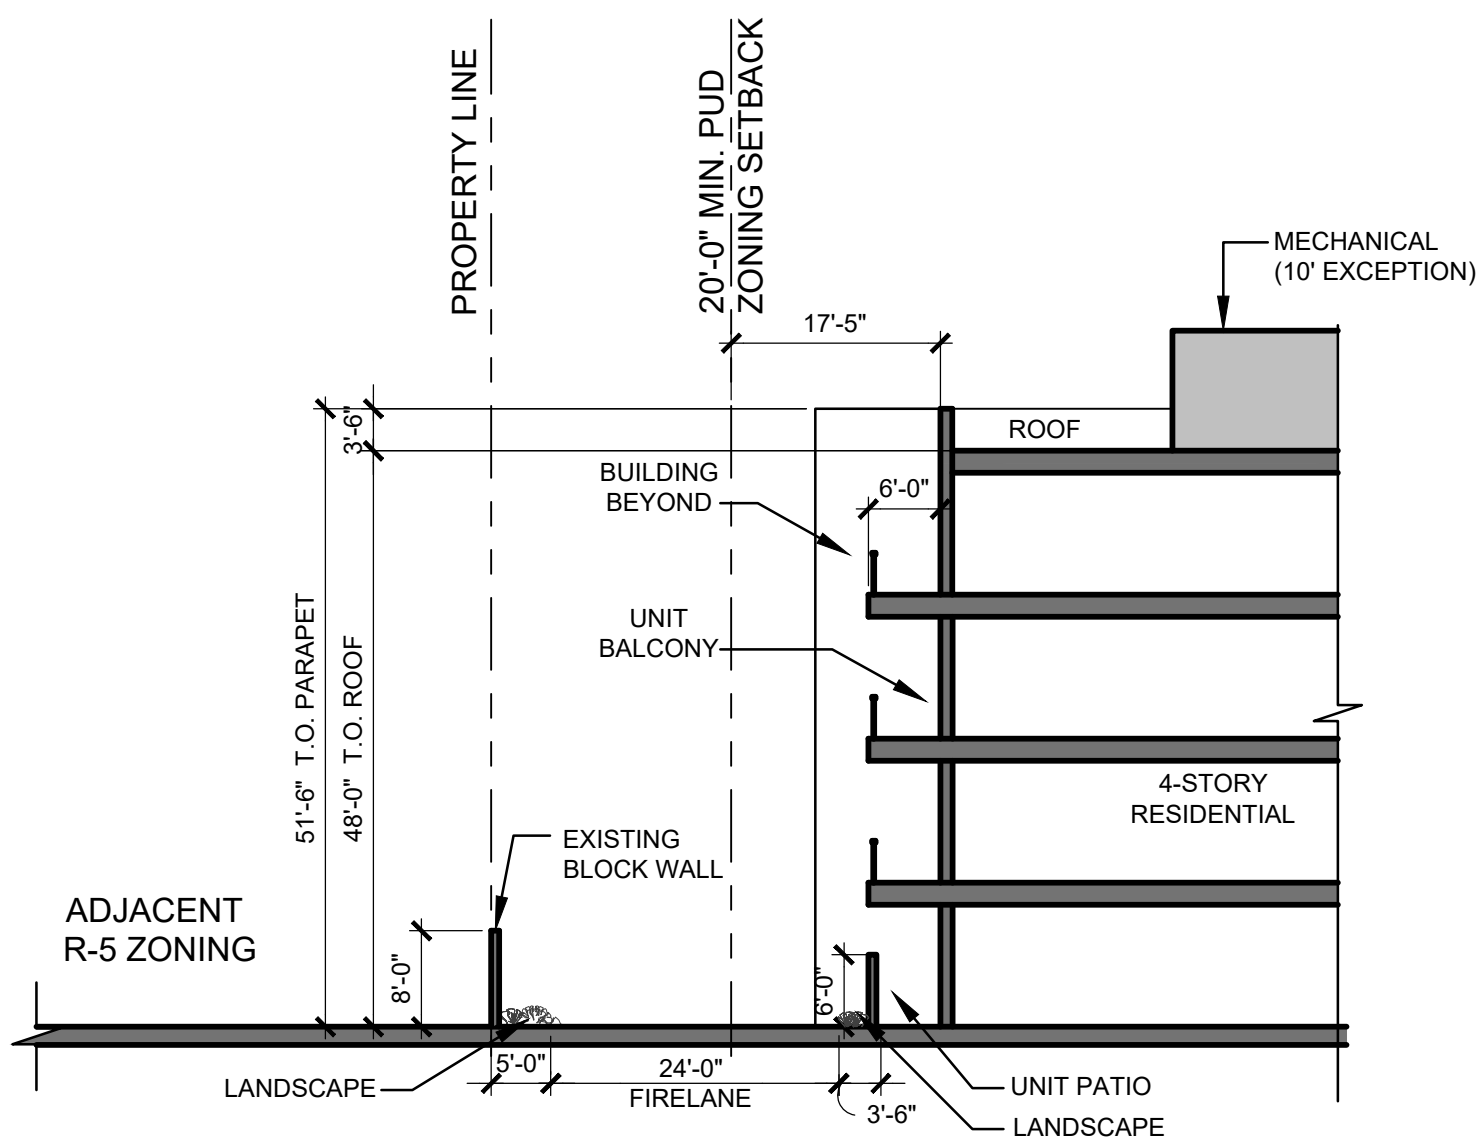

05 TRANSITIONS SECTION

SCALE: 1/16"=1'-0"


REF:

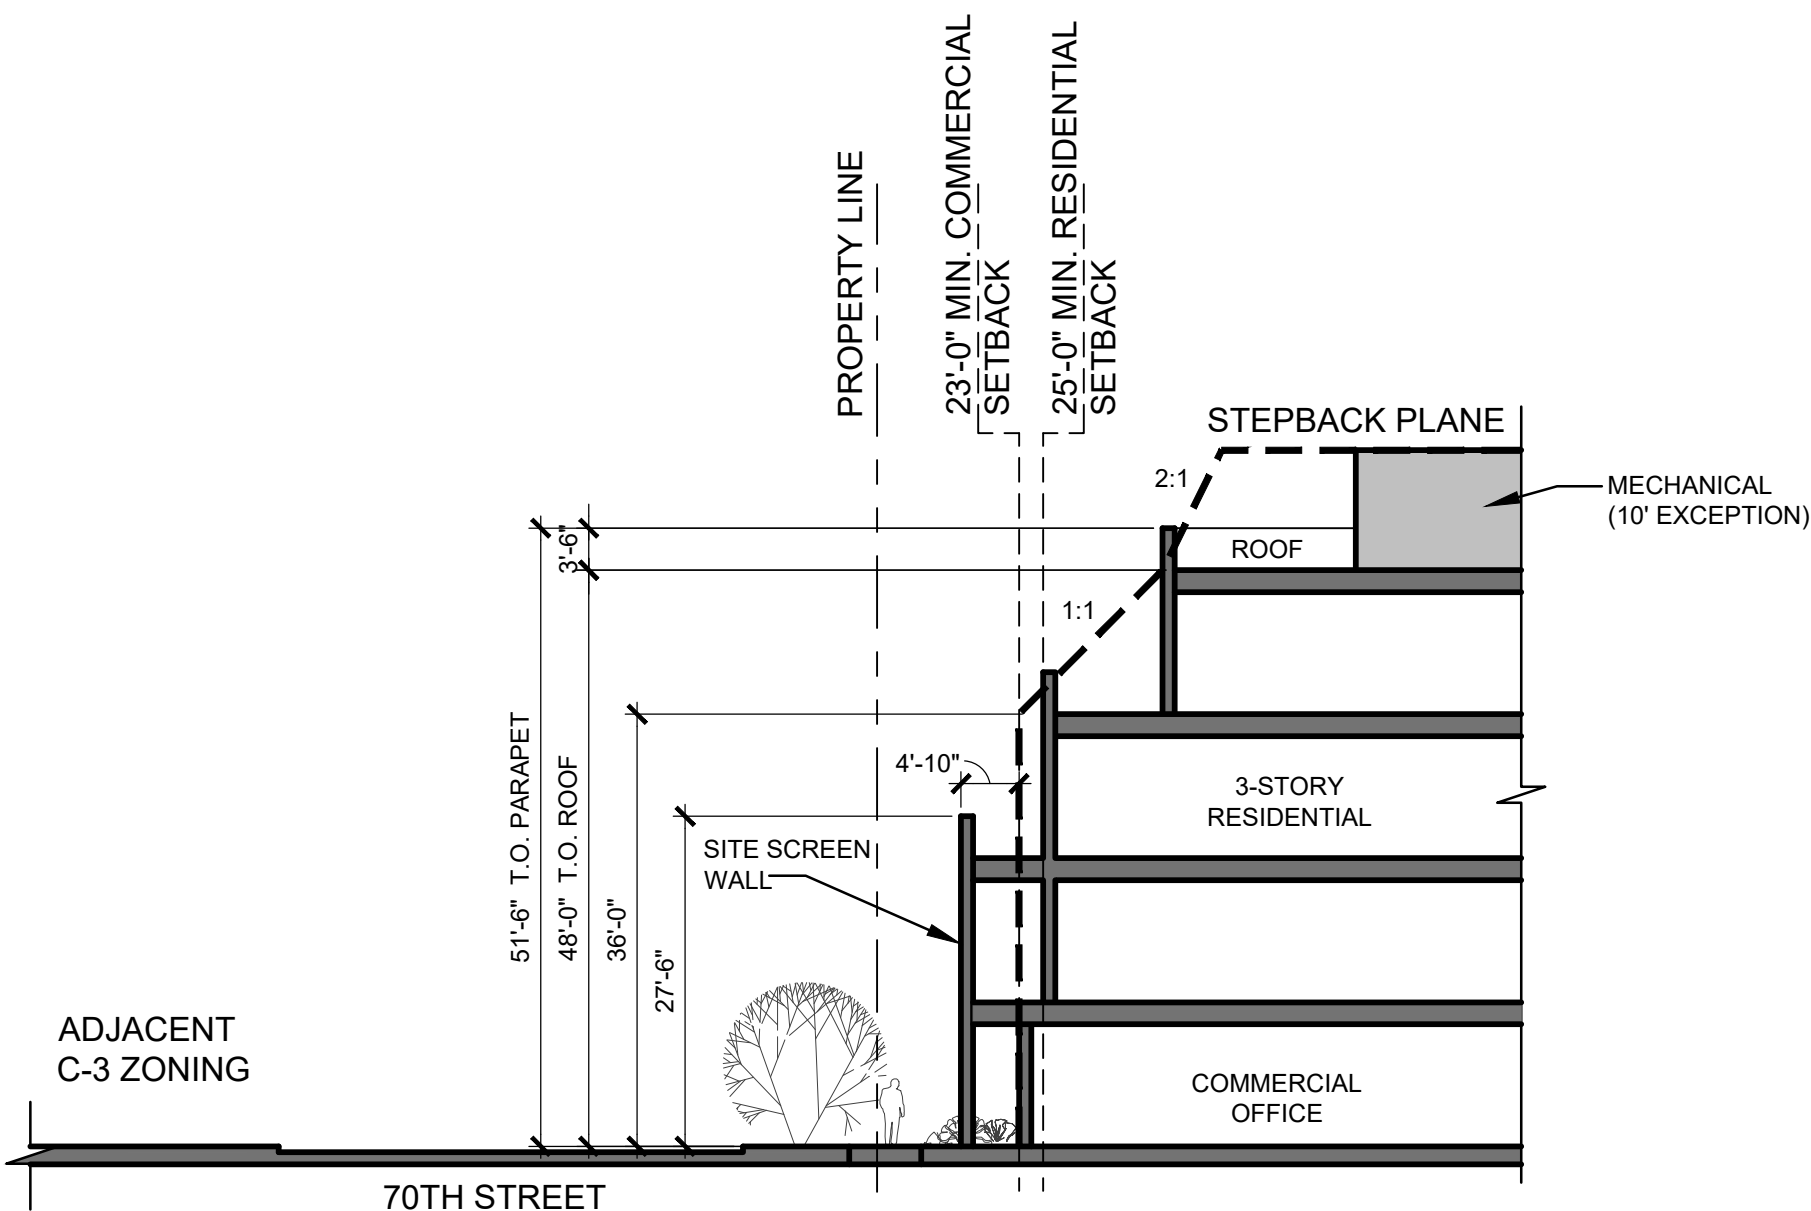

04 TRANSITIONS SECTION

SCALE: 1/16"=1'-0"


REF:

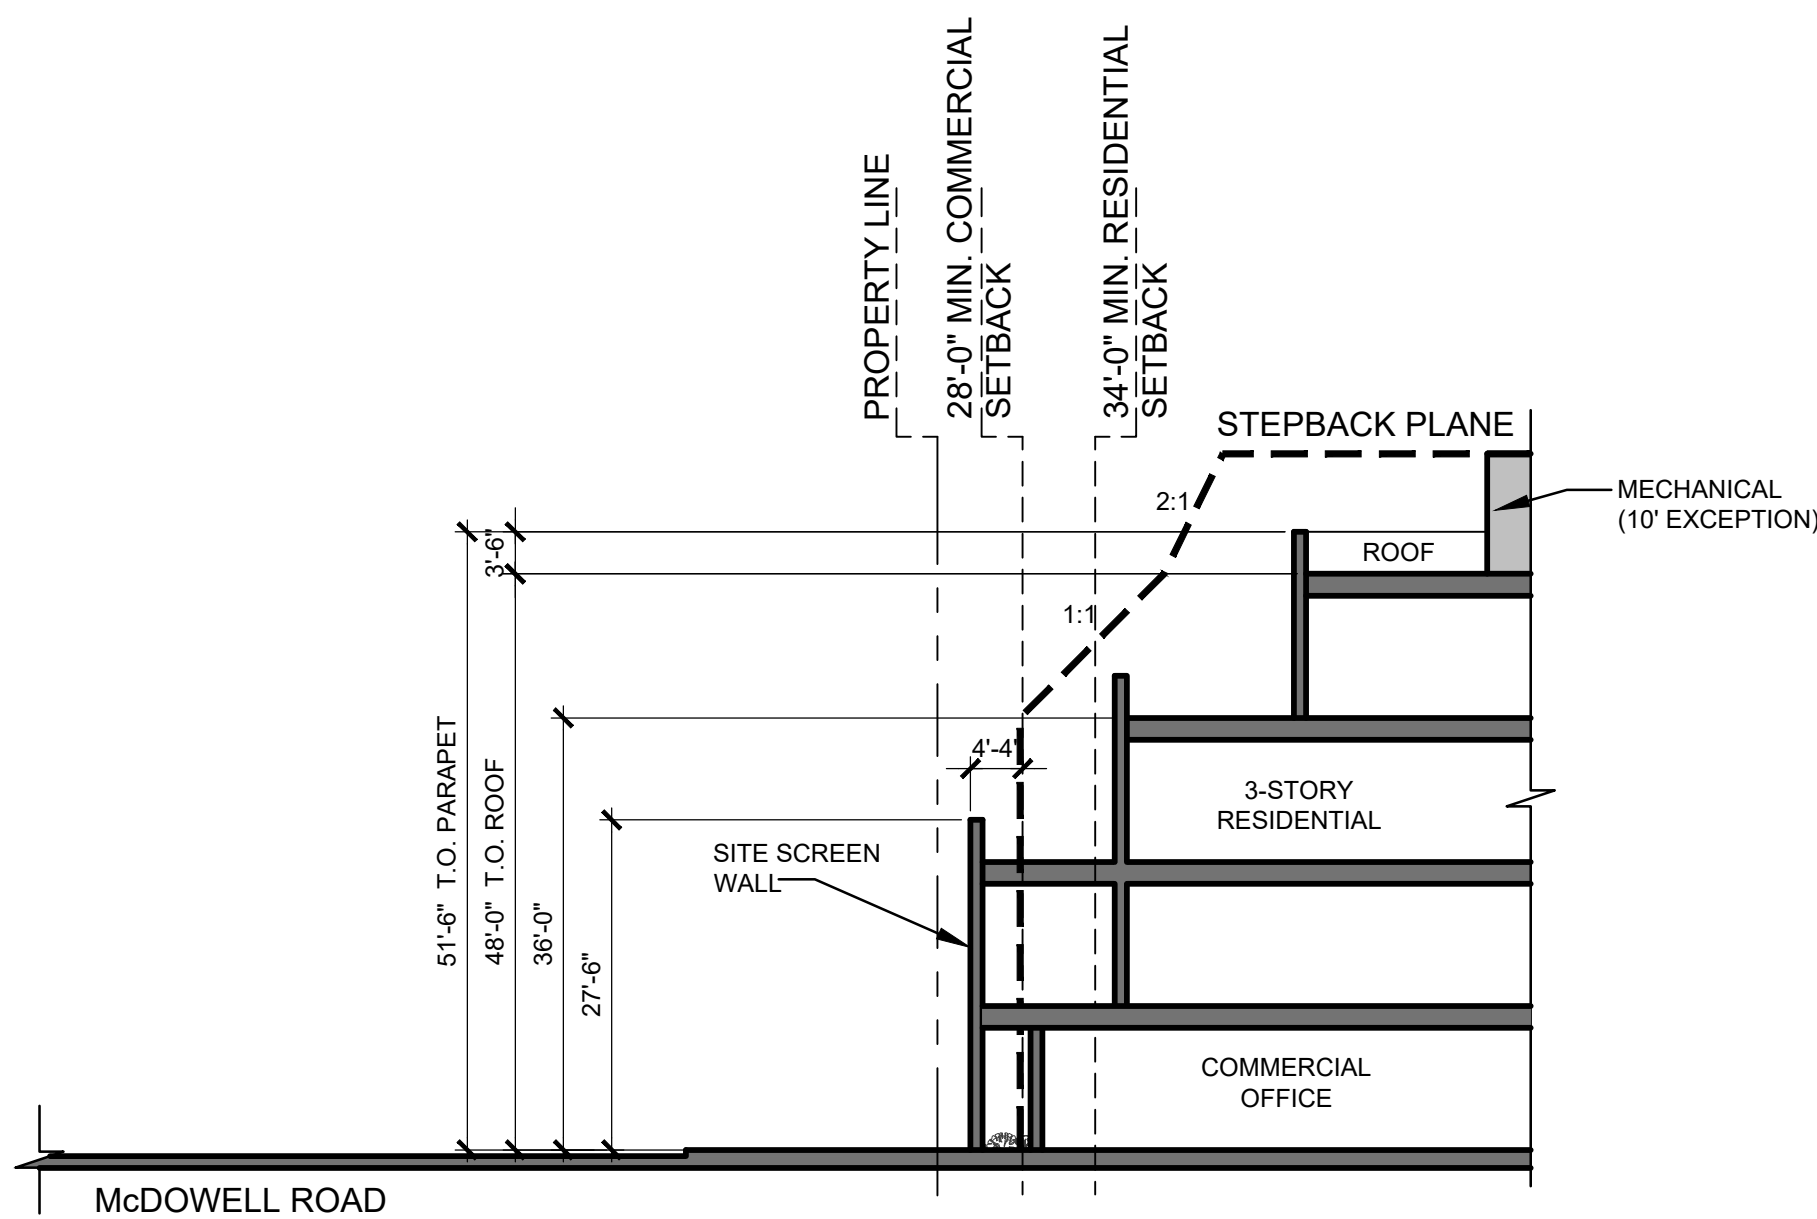

03 TRANSITIONS SECTION

SCALE: 1/16"=1'-0"


REF:

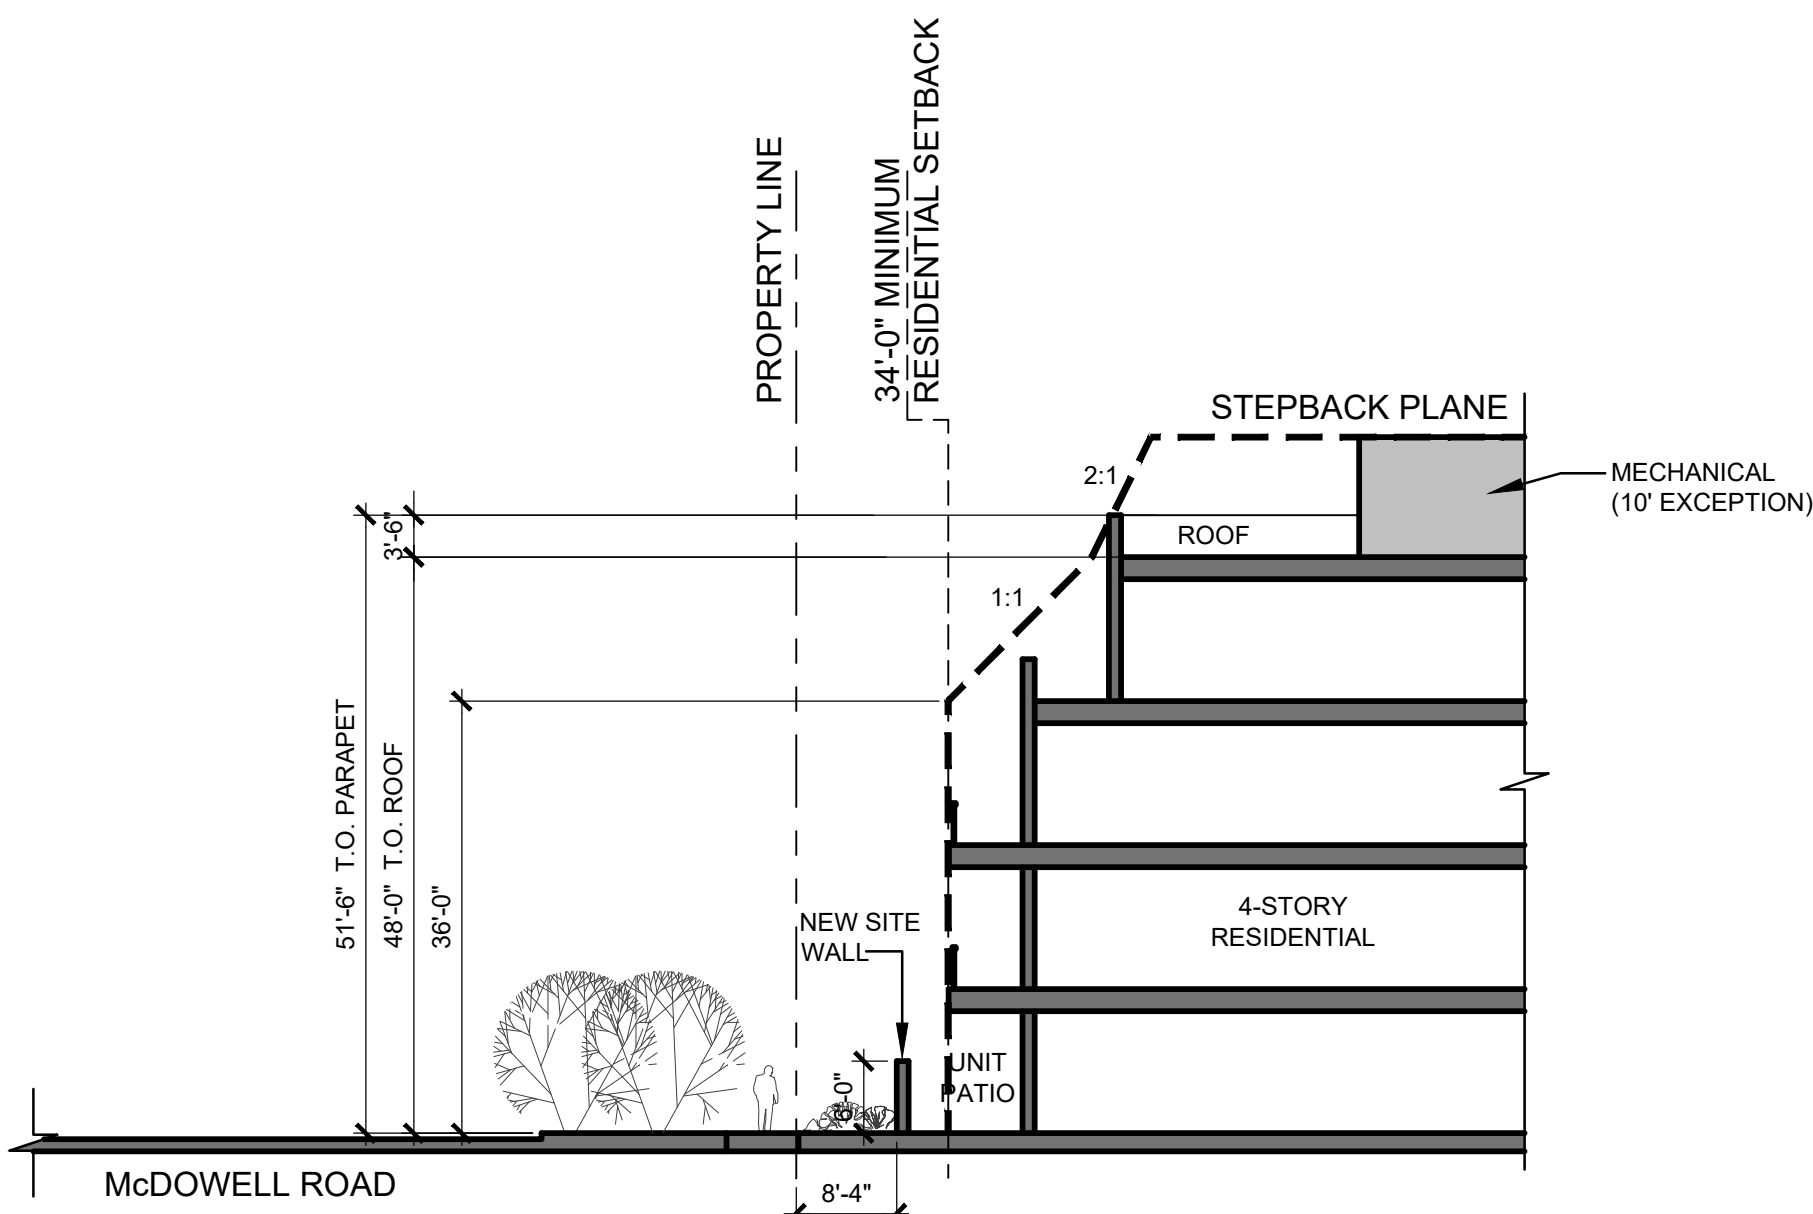

02 TRANSITIONS SECTION

SCALE: 1/16"=1'-0"

REF:

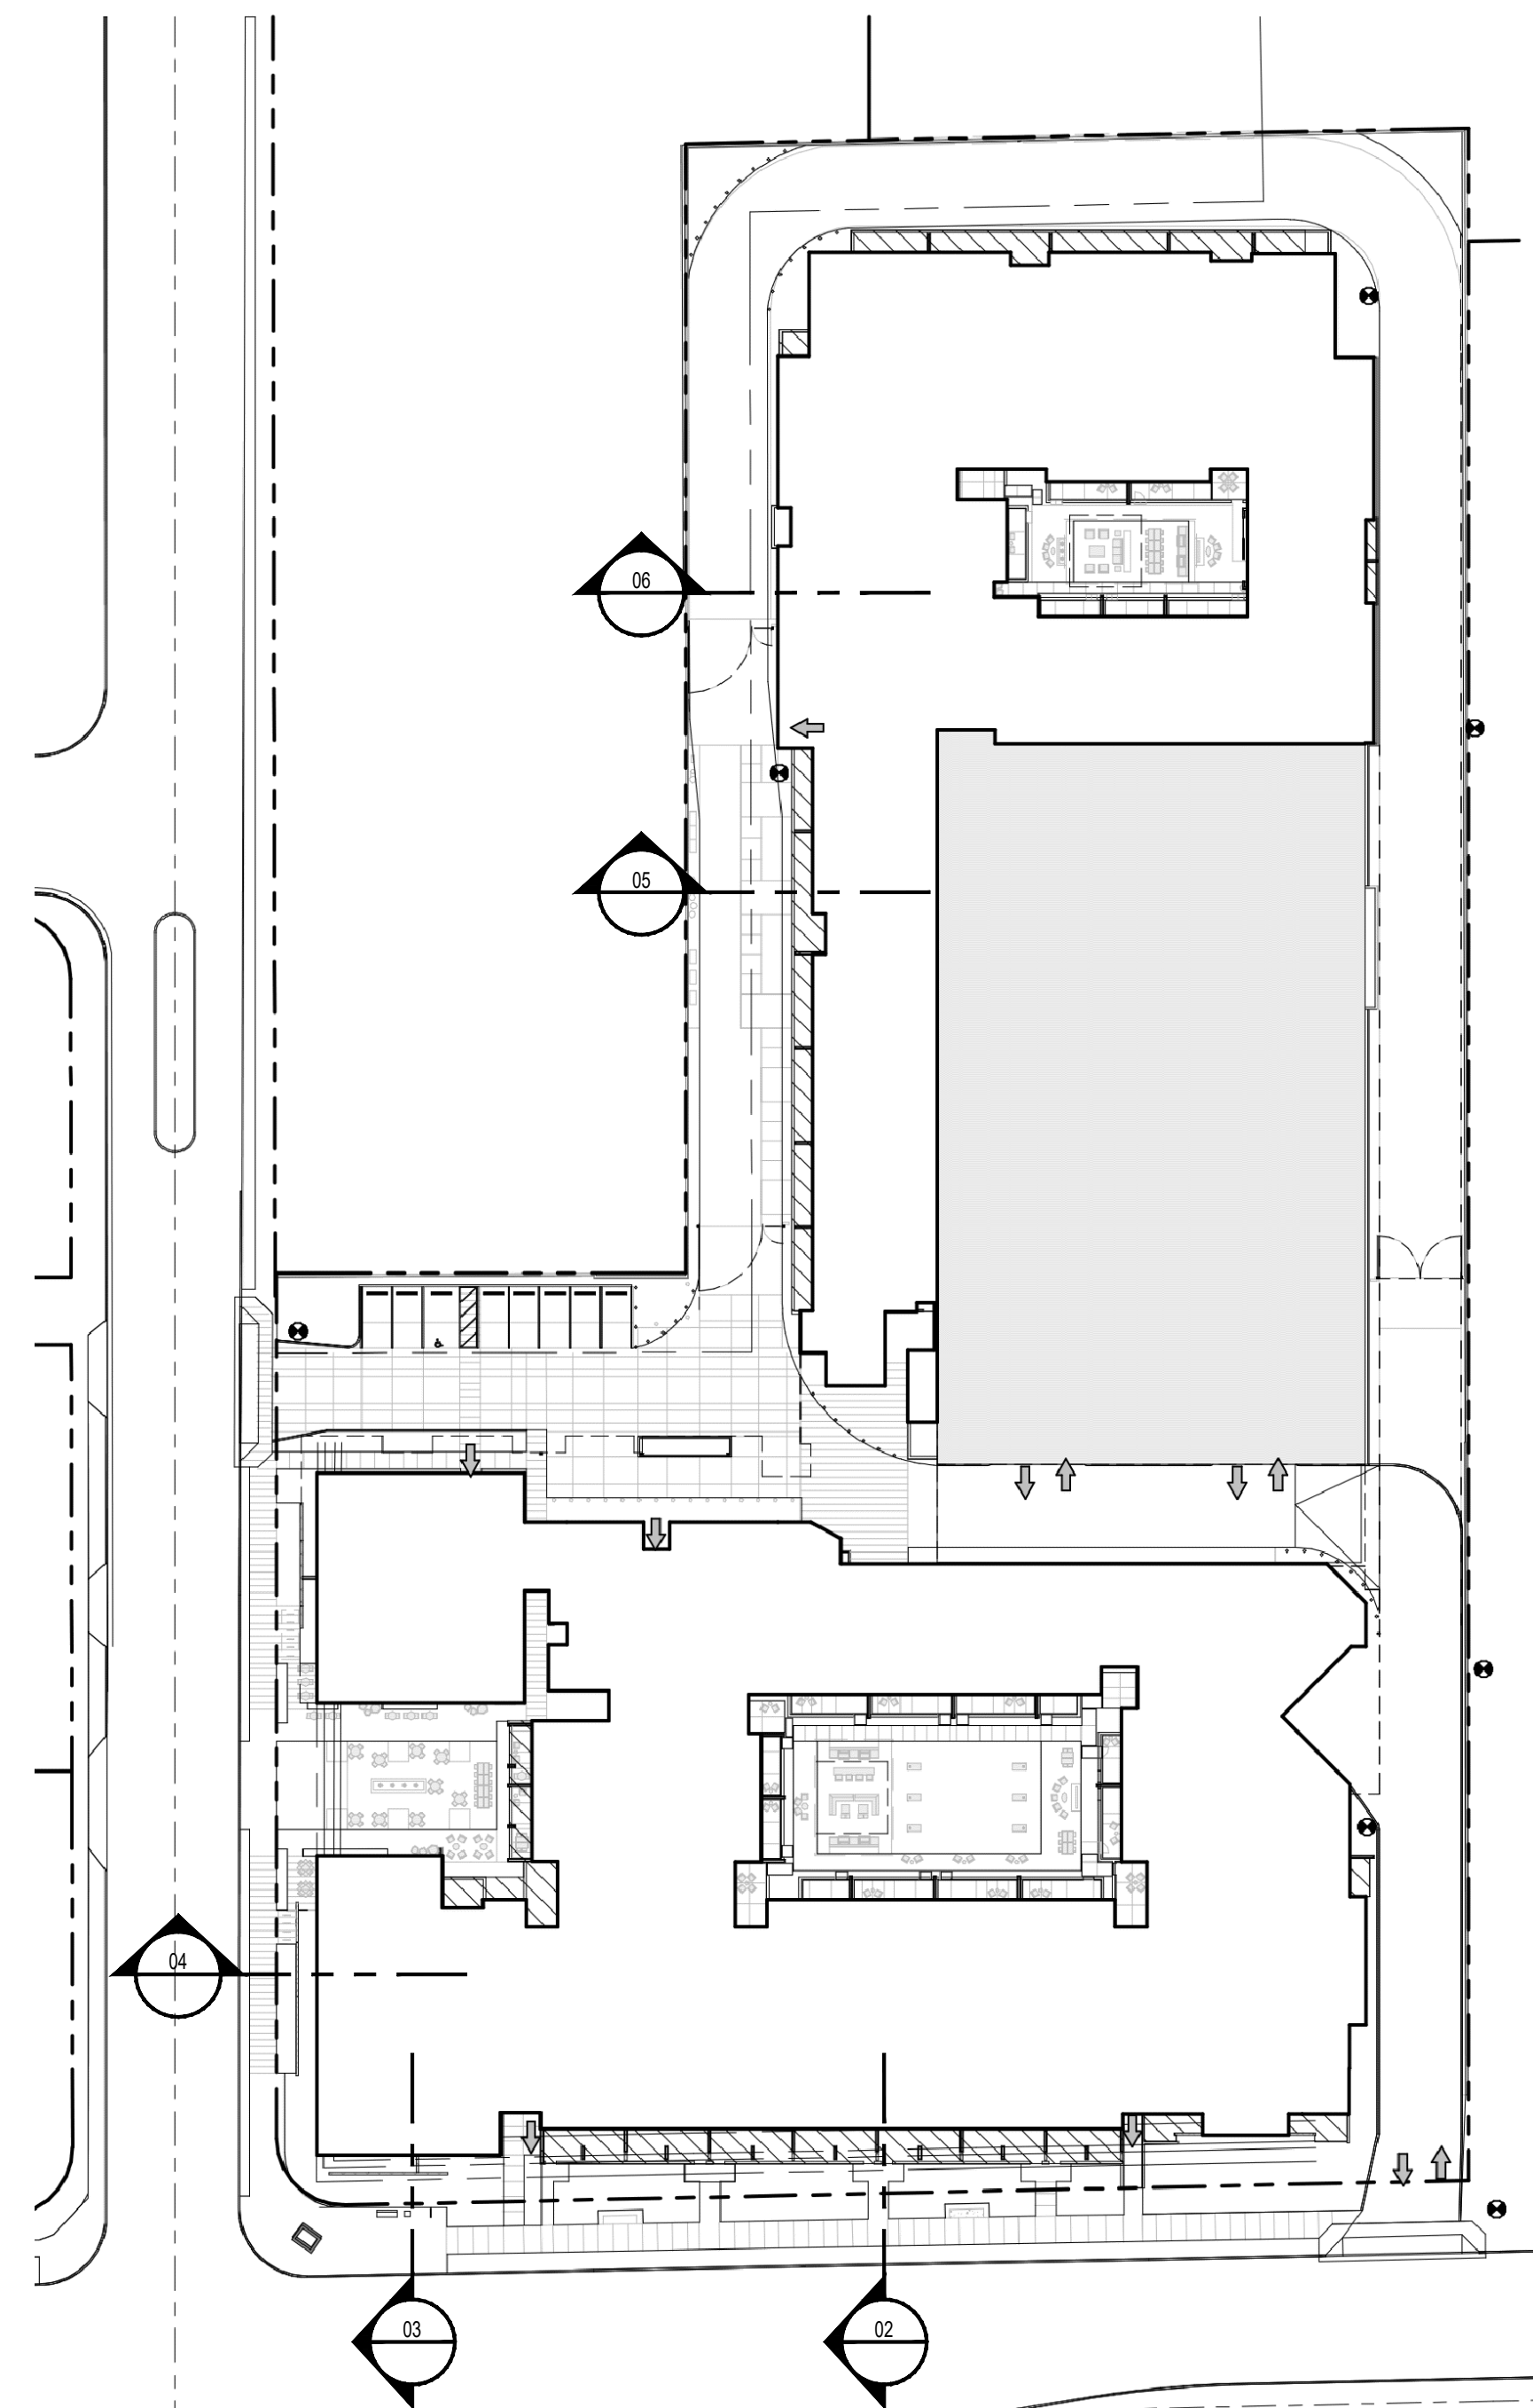


01 TRANSITIONS SITE PLAN

SCALE: 1"=50'

REF:

Nelsen Partners, Inc. Austin | Scottsdale

15210 North Scottsdale Road Suite #300 Scottsdale, Arizona 85254 t 480.949.6800 nelsenpartners.com

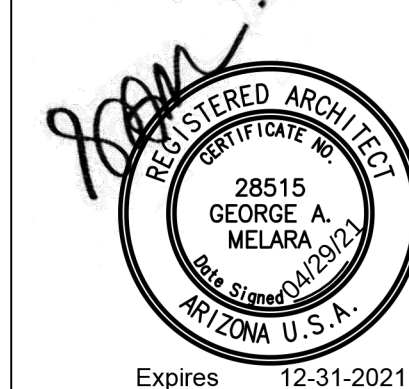

SOUTHDALE 7000 E. McDOWELL ROAD SCOTTSDALE, AZ 85257

DRB #

PRE-APP # 225-PA-2020 ZONING # 5-ZN-2021

OWNER Hawkins Companies Commercial Developers 4700 S. McClintock Dr. Ste 160 Tempe, AZ 85282

ARCHITECT Nelsen Partners 15210 N. Scottsdale Road Suite 300 Scottsdale, AZ 85254 480 949 6800 Attn: Jeff Brand

Date April 29, 2021

Drawings and written material appearing herein constitute original and unpublished work of the architect and may not be duplicated, used, or disclosed without written consent of the architect.

© 2018 NELSEN PARTNERS, INC.

Project No. 319084

A104 TRANSITIONS PLAN