


02 NORTH ELEVATION
SCALE: 1/16" = 1'-0"
REF. 02 / A-107

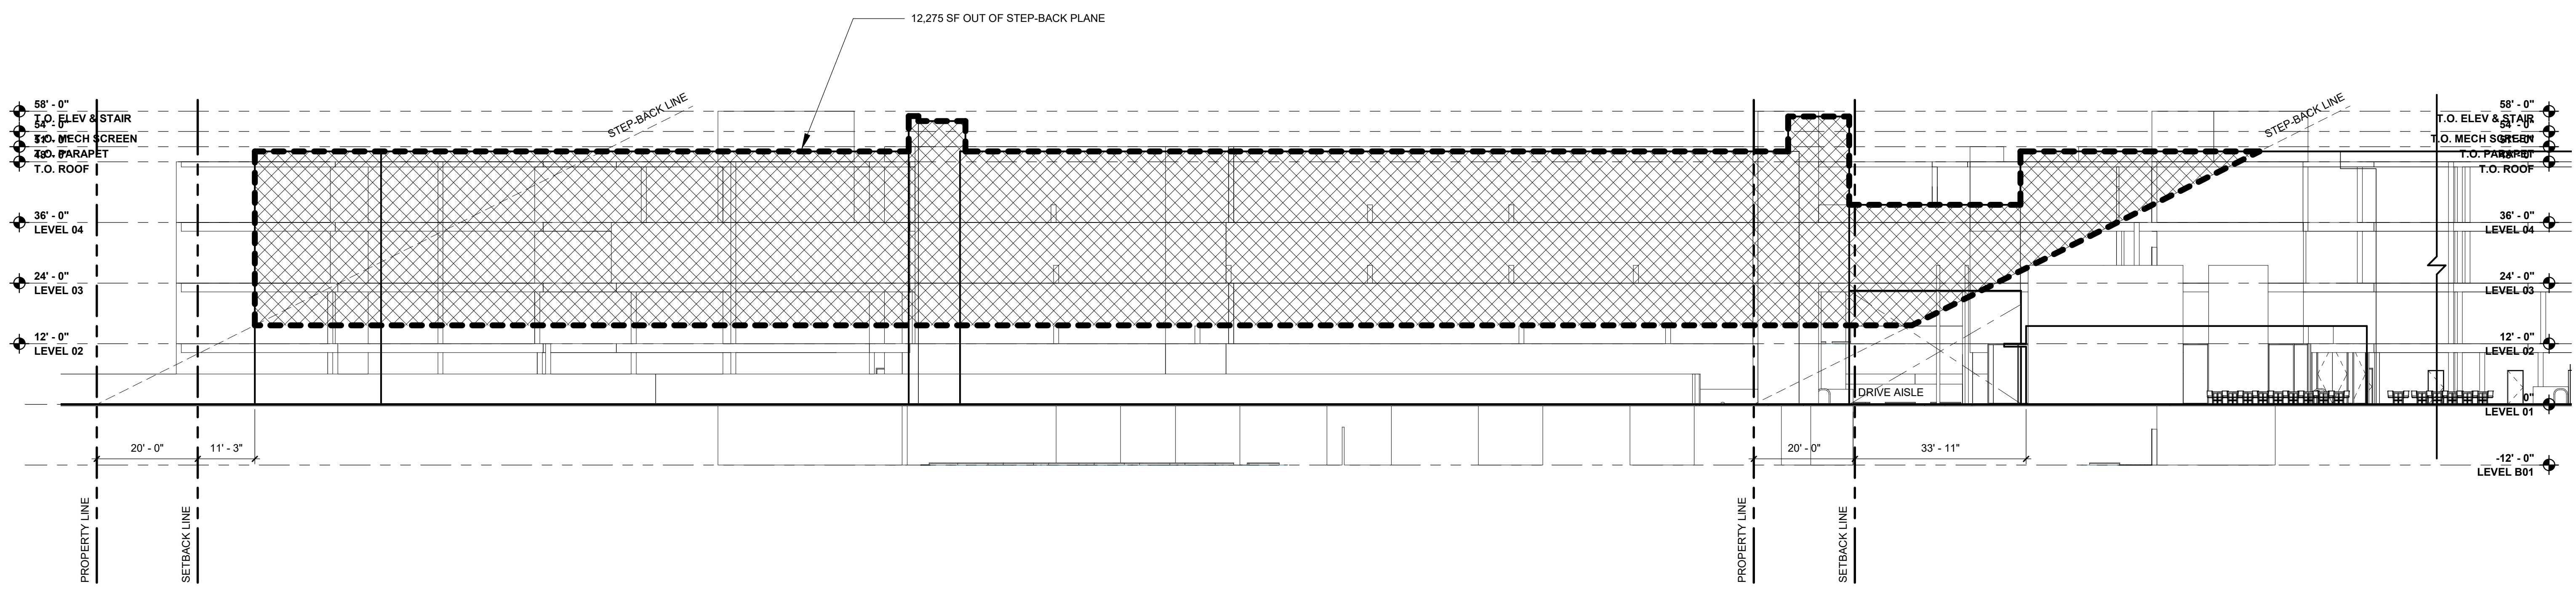

01 WEST ELEVATION
SCALE: 1/16" = 1'-0"
REF. 01 / A-107

PRE-APP # 225-PA-2020 ZONING # 5-ZN-2020 DRB #

OWNER
Hawkins Companies
Commercial Developers
4700 S. McClintock Drive
Ste 160
Tempe, AZ 85282

ARCHITECT
Nelsen Partners
15210 N. Scottsdale Road
Suite 300
Scottsdale, AZ 85254
Attn: Jeff Brand

Date
04/29/21

Drawings and written material appearing herein constitute original and unpublished work of the architect and may not be duplicated, used, or disclosed without written consent of the architect.

© 2021 NELSEN PARTNERS, INC.

Project No.
319084

A-301
ELEVATION
WORKSHEET