


PARKING SCHEDULE

LEVEL B1	75 SPACES
73 STANDARD SPACES	
2 ADA CAR SPACES	
LEVEL 01	85 SPACES
SURFACE :	
7 STANDARD SPACES	
1 ADA VAN SPACE	
GARAGE:	
74 STANDARD SPACES	
2 ADA CAR SPACES	
1 ADA VAN SPACE	
LEVEL 02	76 SPACES
72 STANDARD SPACES	
4 ADA CAR SPACES	
LEVEL 03	89 SPACES
85 STANDARD SPACES	
4 ADA CAR SPACES	
LEVEL 04	67 SPACES
65 STANDARD SPACES	
2 ADA CAR SPACES	
TOAL PARKING PROVIDED:	392 SPACES
376 STANDARD SPACES	
13 ADA CAR SPACES	
03 ADA VAN SPACES	

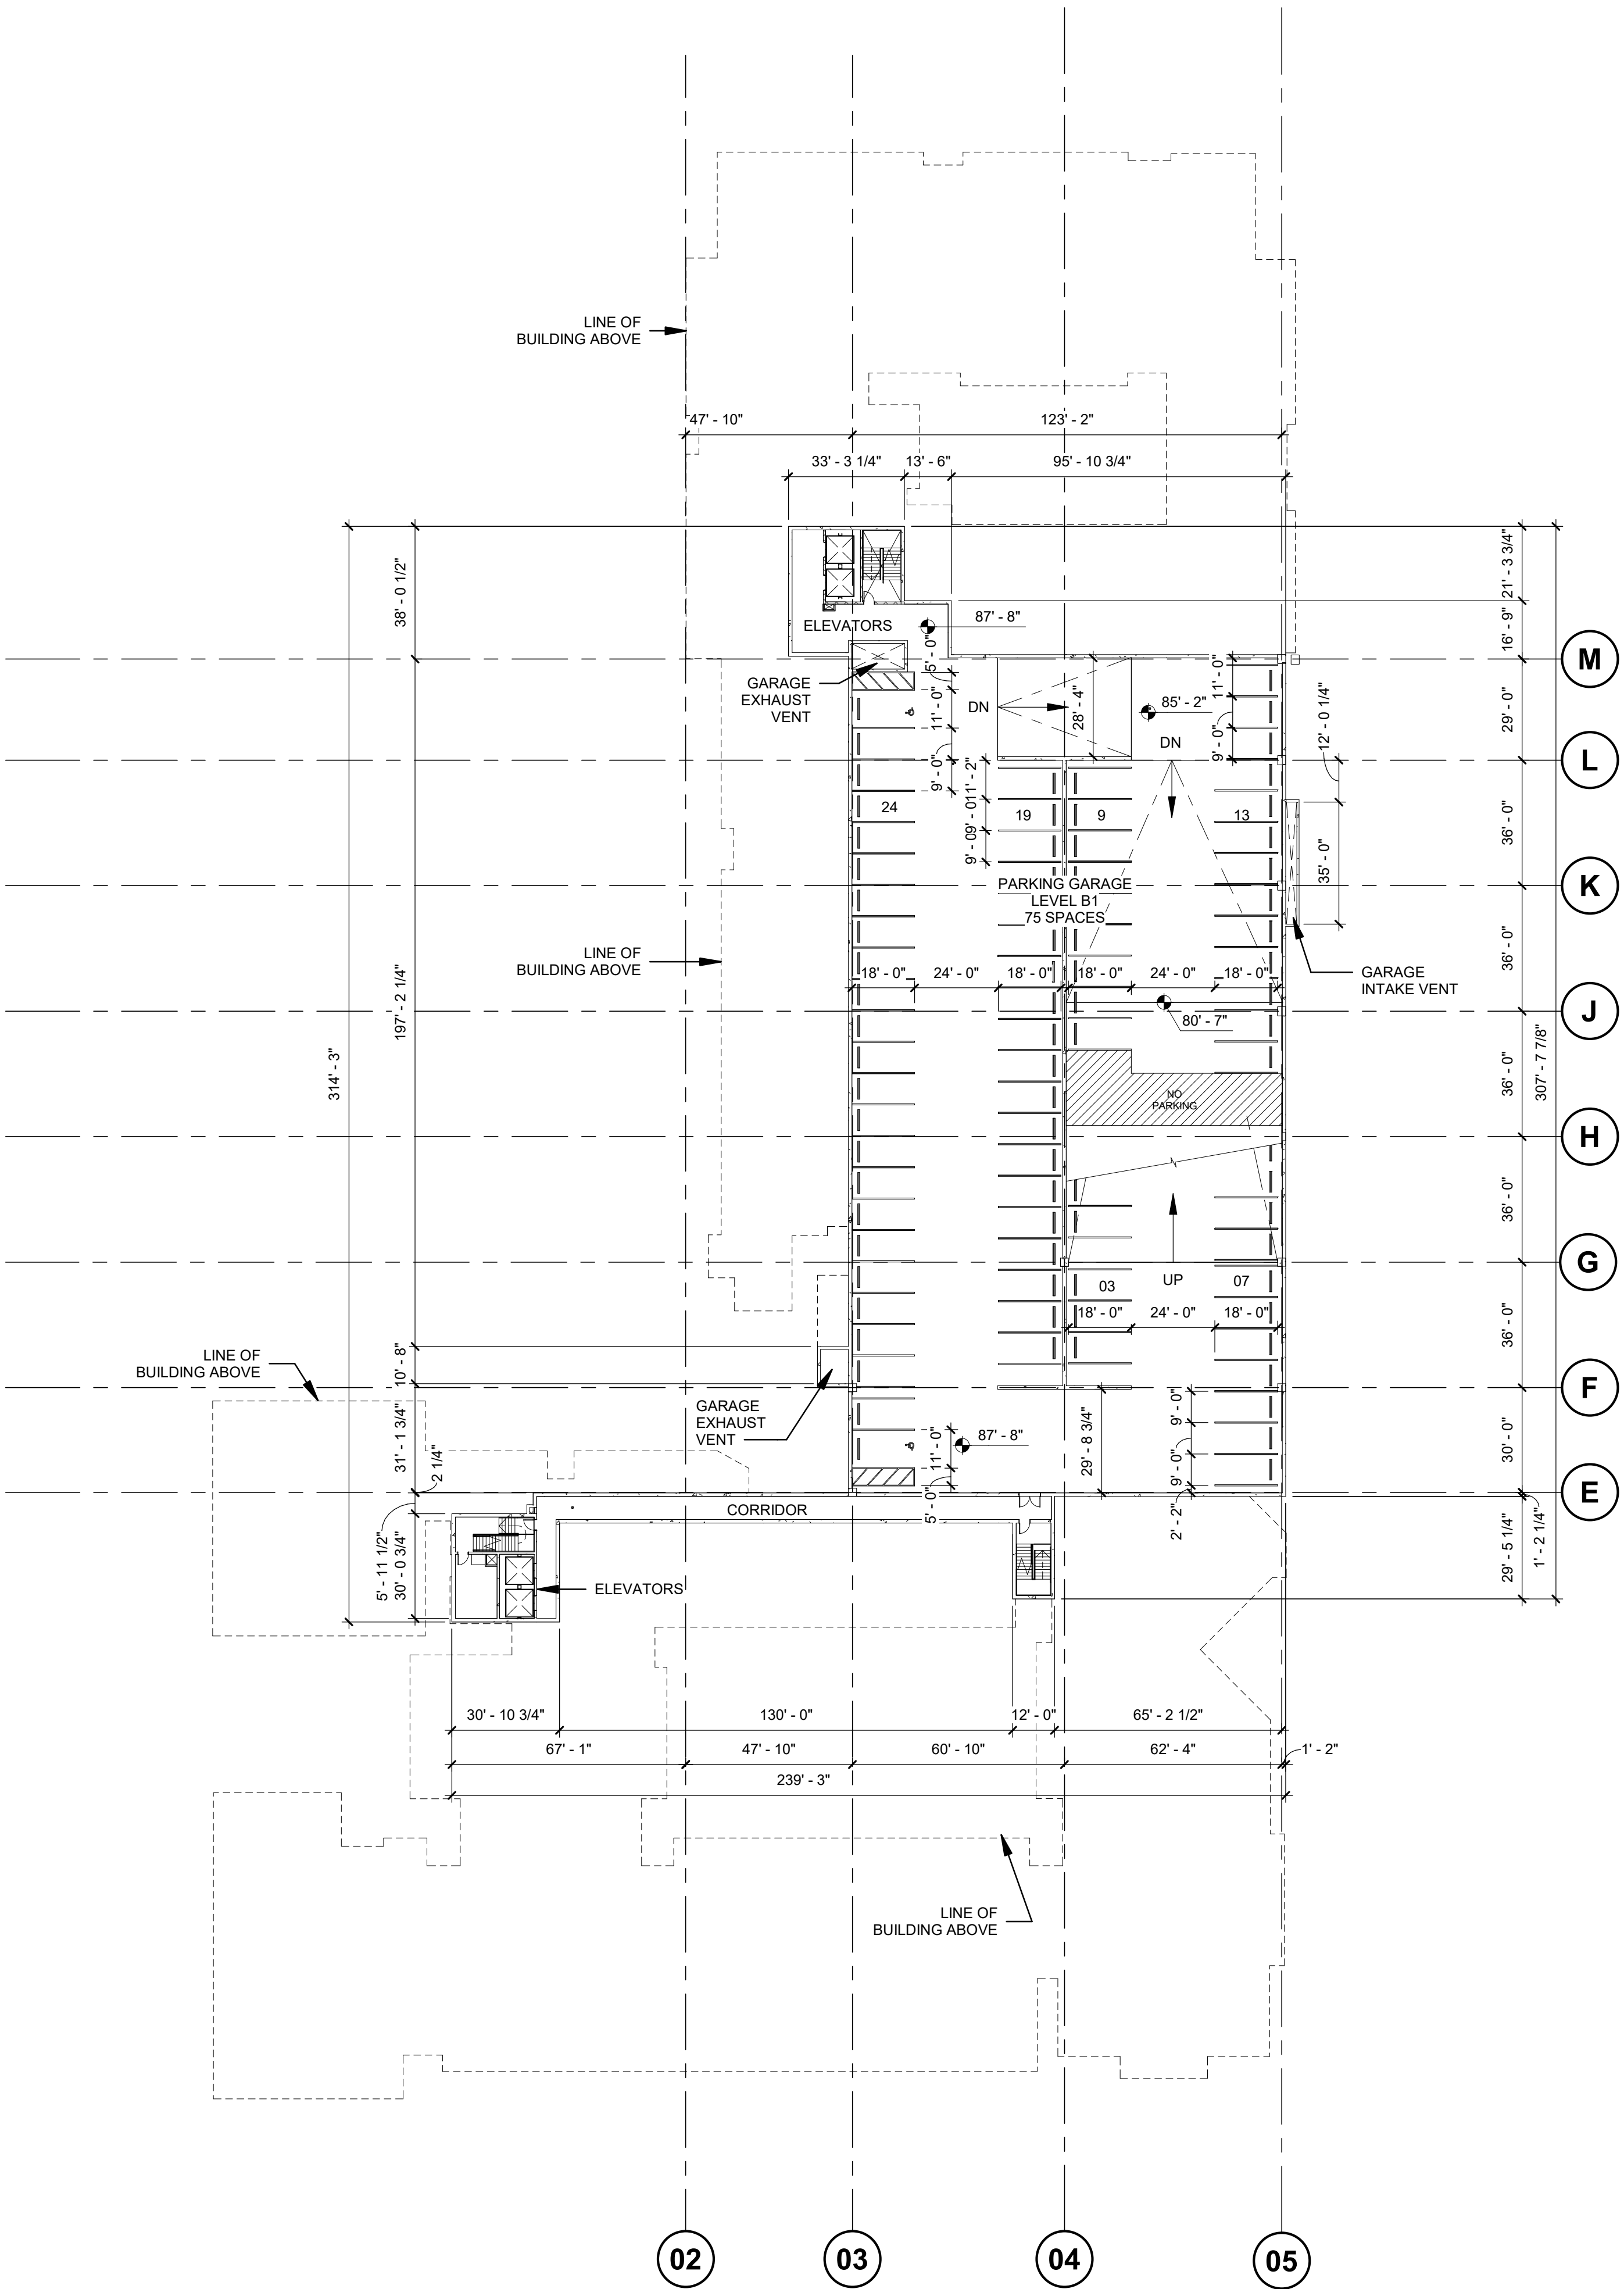


01 FLOOR / PARKING PLAN - LEVEL B1

SCALE: 1/32" = 1'-0"



Nelsen Partners, Inc.
Austin | Scottsdale
15210 North Scottsdale Road
Suite #300
Scottsdale, Arizona 85254
t 480.949.6800
nelsonpartners.com

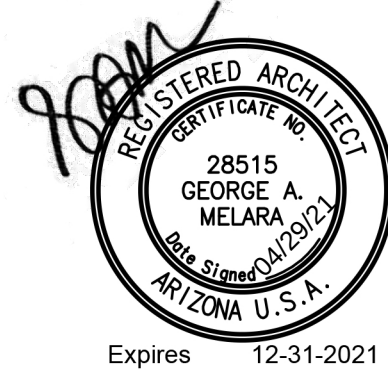

SOUTHDALE
Hawkins Companies
7000 EAST MCDOWELL ROAD
SCOTTSDALE, AZ 85257

PRE-APP # 225-PA-2020 ZONING # 5-ZN-2020 DRB #

OWNER
Hawkins Companies
Commercial Developers
4700 S. McClintock Drive
Ste 160
Tempe, AZ 85282

ARCHITECT
Nelsen Partners
15210 N. Scottsdale Road
Suite 300
Scottsdale, AZ 85254
Attn: Jeff Brand

Date
April 29, 2021

Drawings and written material appearing
herein constitute original and unpublished
work of the architect and may not be
duplicated, used, or disclosed without
written consent of the architect.



© 2021 NELSEN PARTNERS, INC.

Project No.
319084

A200_DRB
OVERALL FLOOR PLAN -
LEVEL B1

PARKING SCHEDULE

LEVEL B1	75 SPACES
73 STANDARD SPACES	
2 ADA CAR SPACES	
LEVEL 01	85 SPACES
SURFACE :	
7 STANDARD SPACES	
1 ADA VAN SPACE	
GARAGE:	
74 STANDARD SPACES	
2 ADA CAR SPACES	
1 ADA VAN SPACE	
LEVEL 02	76 SPACES
72 STANDARD SPACES	
4 ADA CAR SPACES	
LEVEL 03	89 SPACES
85 STANDARD SPACES	
4 ADA CAR SPACES	
LEVEL 04	67 SPACES
65 STANDARD SPACES	
2 ADA CAR SPACES	
TOAL PARKING PROVIDED:	392 SPACES
376 STANDARD SPACES	
13 ADA CAR SPACES	
03 ADA VAN SPACES	

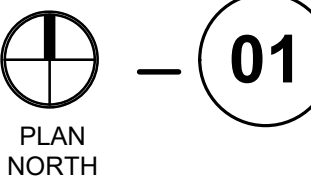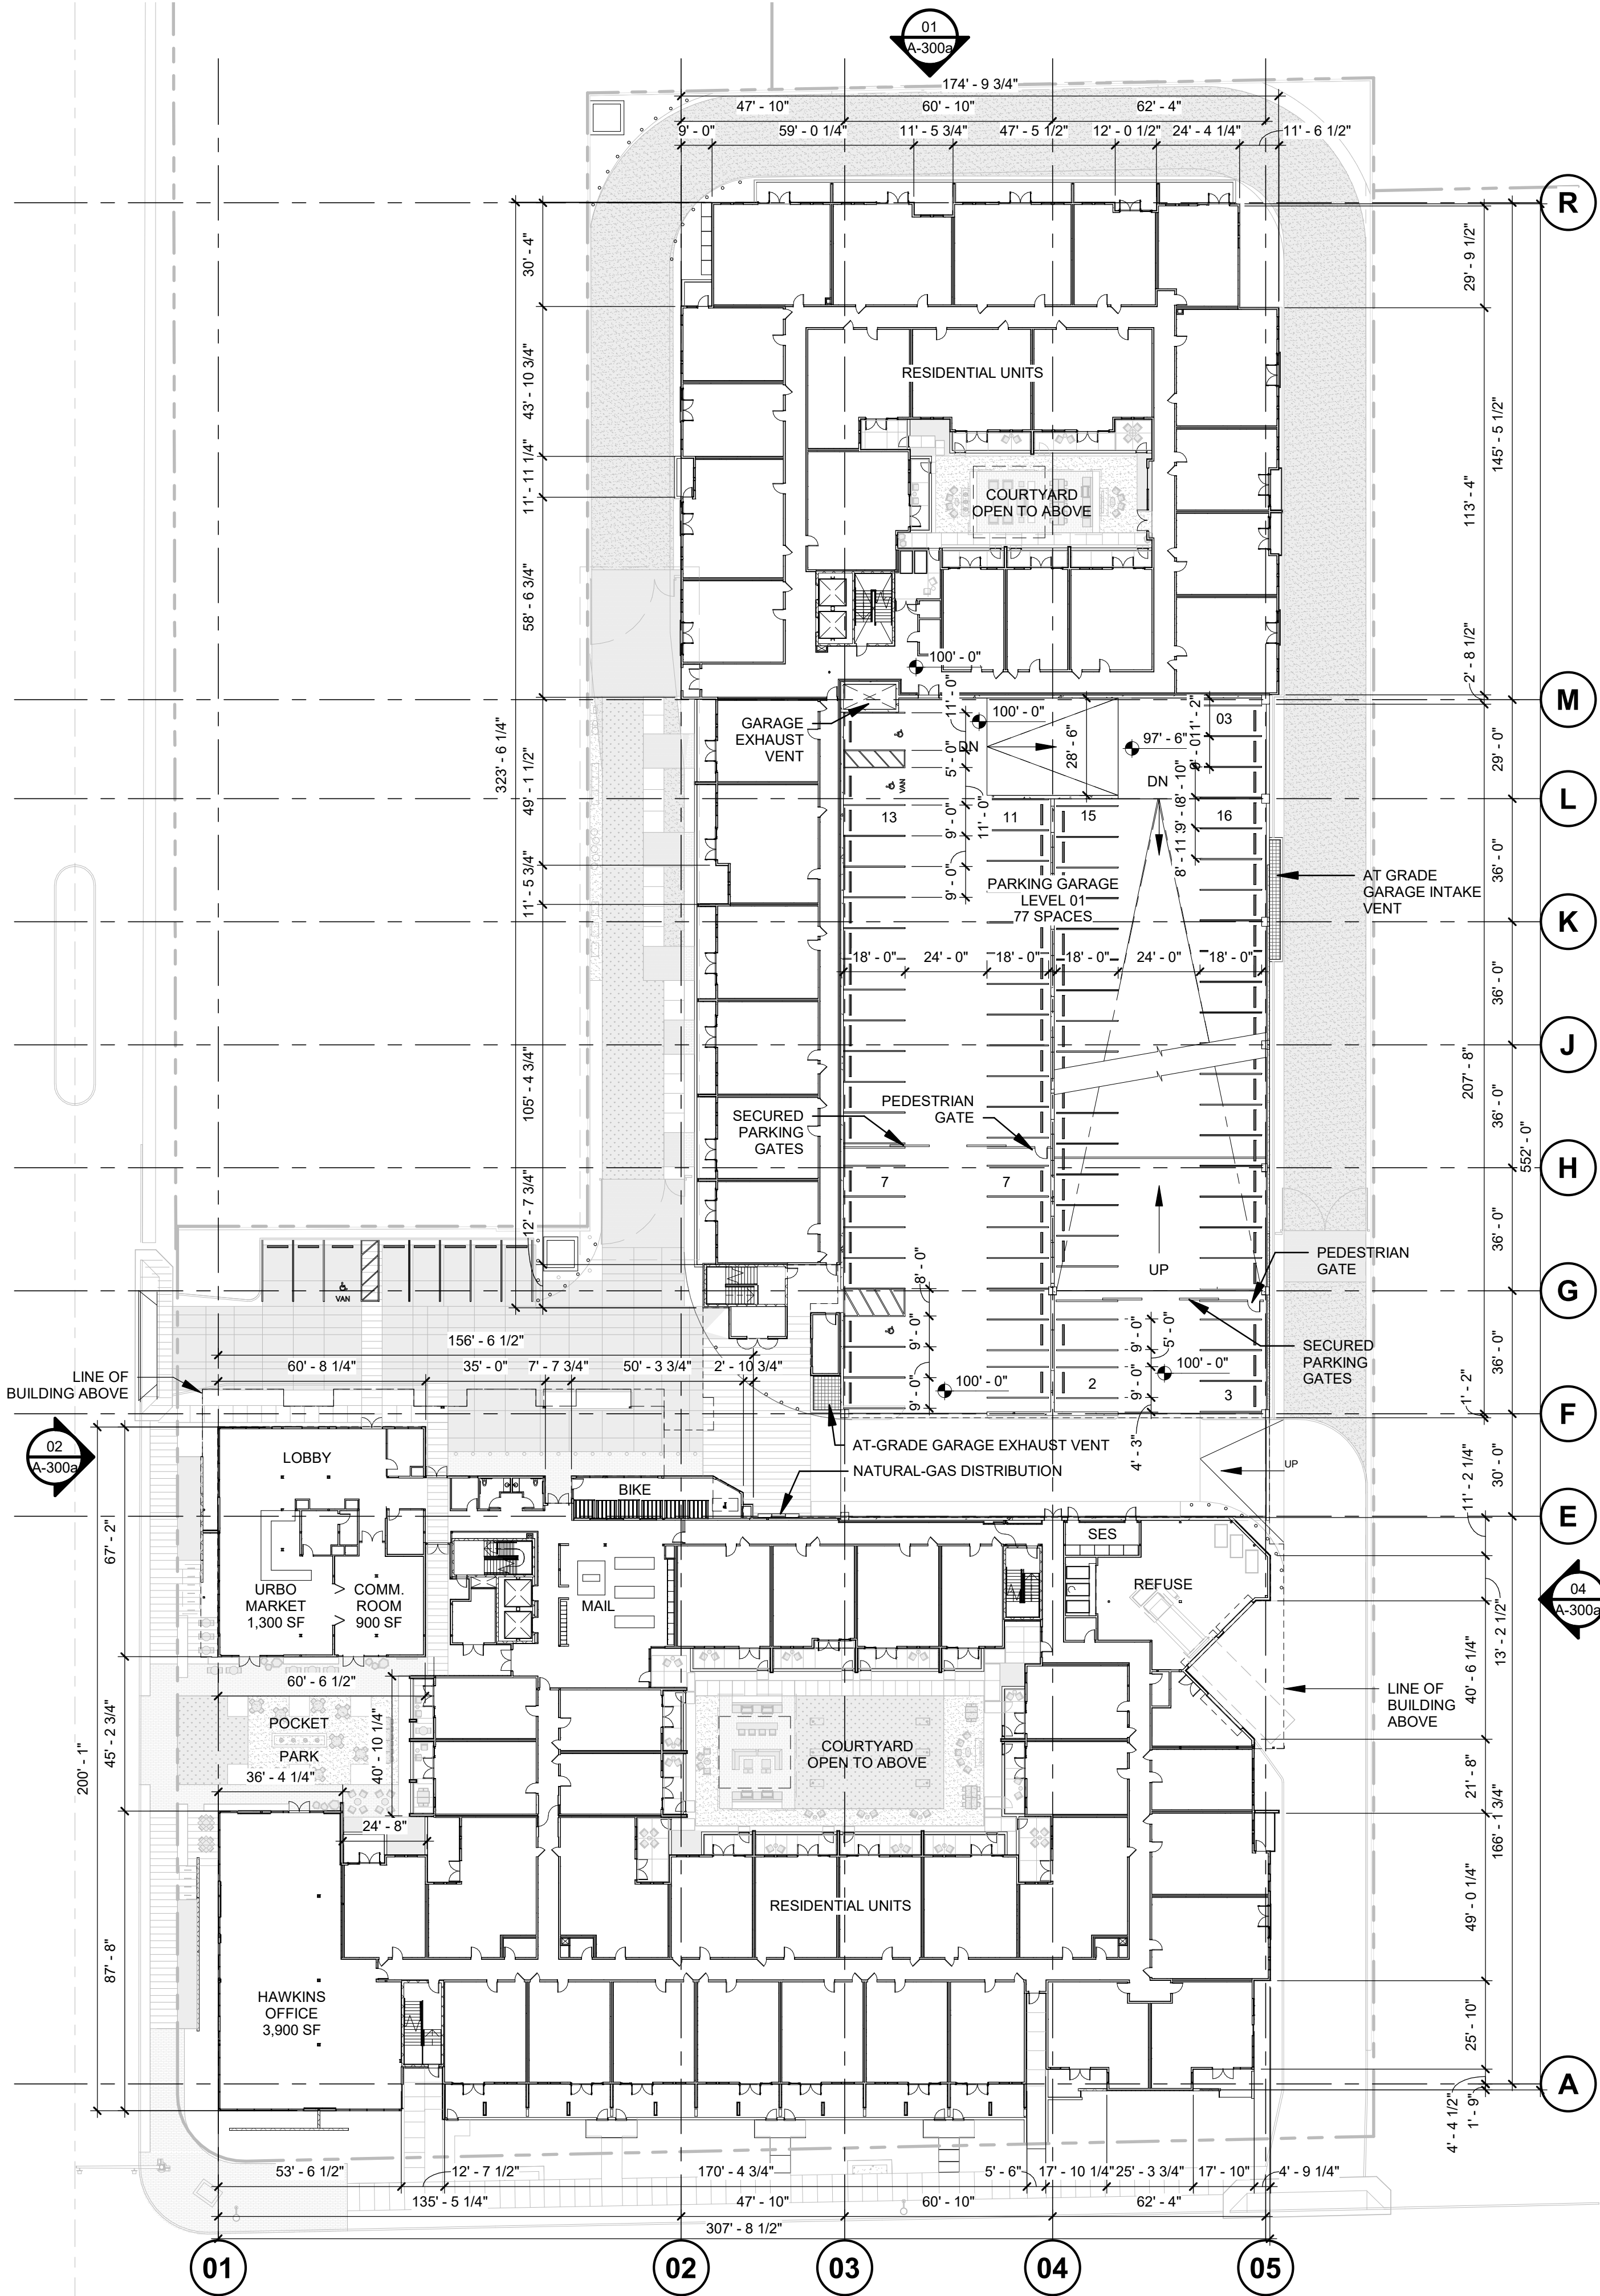

01 FLOOR / PARKING PLAN - LEVEL 01

SCALE: 1/32" = 1'-0"

Nelsen Partners, Inc. Austin | Scottsdale

15210 North Scottsdale Road Suite #300 Scottsdale, Arizona 85254 t 480.949.6800 nelsenpartners.com



SOUTHDALE Hawkins Companies 7000 EAST MCDOWELL ROAD SCOTTSDALE, AZ 85257

PRE-APP # 225-PA-2020 ZONING # 5-ZN-2020 DRB #

OWNER Hawkins Companies Commercial Developers 4700 S. McClintock Drive Ste 160 Tempe, AZ 85282

ARCHITECT Nelsen Partners 15210 N. Scottsdale Road Suite 300 Scottsdale, AZ 85254 Attn: Jeff Brand

Date April 29, 2021

Drawings and written material appearing herein constitute original and unpublished work of the architect and may not be duplicated, used, or disclosed without written consent of the architect.


© 2021 NELSEN PARTNERS, INC.

Project No. 319084

A201_DRB OVERALL FLOOR PLAN - LEVEL 01


PARKING SCHEDULE

LEVEL B1	75 SPACES
73 STANDARD SPACES	
2 ADA CAR SPACES	
LEVEL 01	85 SPACES
SURFACE :	
7 STANDARD SPACES	
1 ADA VAN SPACE	
GARAGE:	
74 STANDARD SPACES	
2 ADA CAR SPACES	
1 ADA VAN SPACE	
LEVEL 02	76 SPACES
72 STANDARD SPACES	
4 ADA CAR SPACES	
LEVEL 03	89 SPACES
85 STANDARD SPACES	
4 ADA CAR SPACES	
LEVEL 04	67 SPACES
65 STANDARD SPACES	
2 ADA CAR SPACES	
TOAL PARKING PROVIDED:	392 SPACES
376 STANDARD SPACES	
13 ADA CAR SPACES	
03 ADA VAN SPACES	

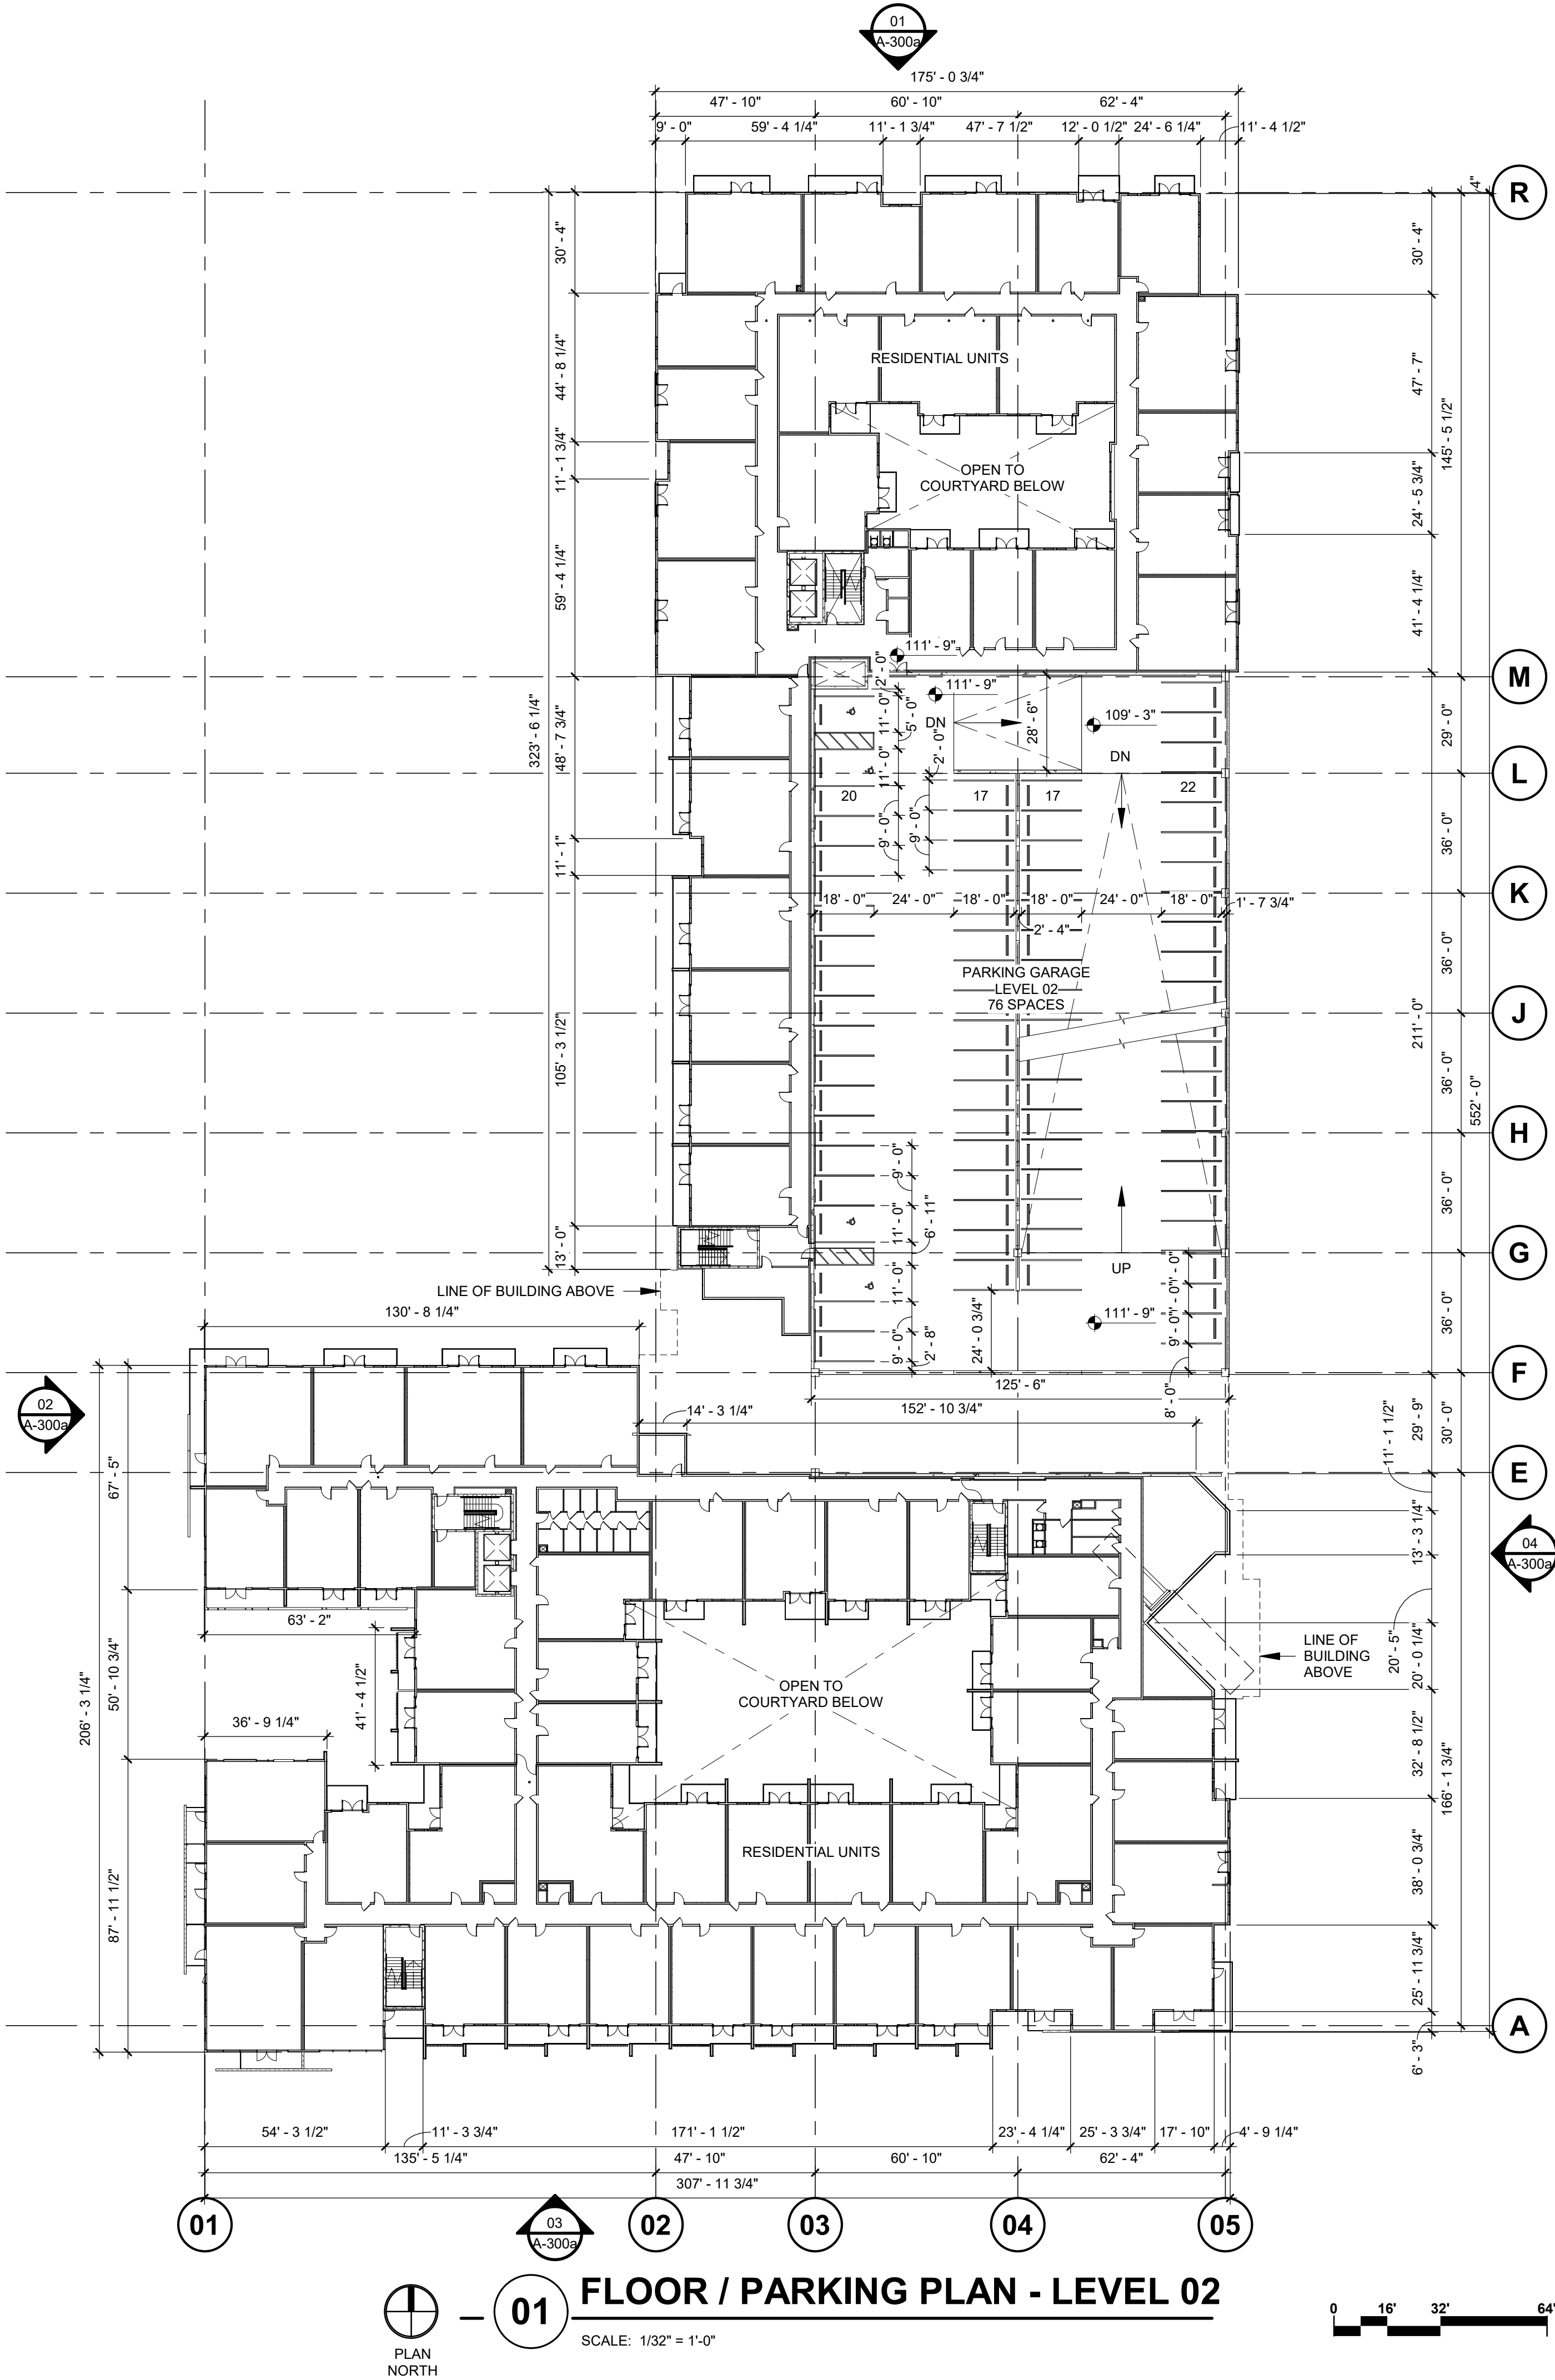

PARKING SCHEDULE

LEVEL B1 73 STANDARD SPACES 2 ADA CAR SPACES	75 SPACES
LEVEL 01 SURFACE : 7 STANDARD SPACES 1 ADA VAN SPACE	85 SPACES
GARAGE: 74 STANDARD SPACES 2 ADA CAR SPACES 1 ADA VAN SPACE	
LEVEL 02 72 STANDARD SPACES 4 ADA CAR SPACES	76 SPACES
LEVEL 03 85 STANDARD SPACES 4 ADA CAR SPACES	89 SPACES
LEVEL 04 65 STANDARD SPACES 2 ADA CAR SPACES	67 SPACES
TOAL PARKING PROVIDED: 376 STANDARD SPACES 13 ADA CAR SPACES 03 ADA VAN SPACES	392 SPACES

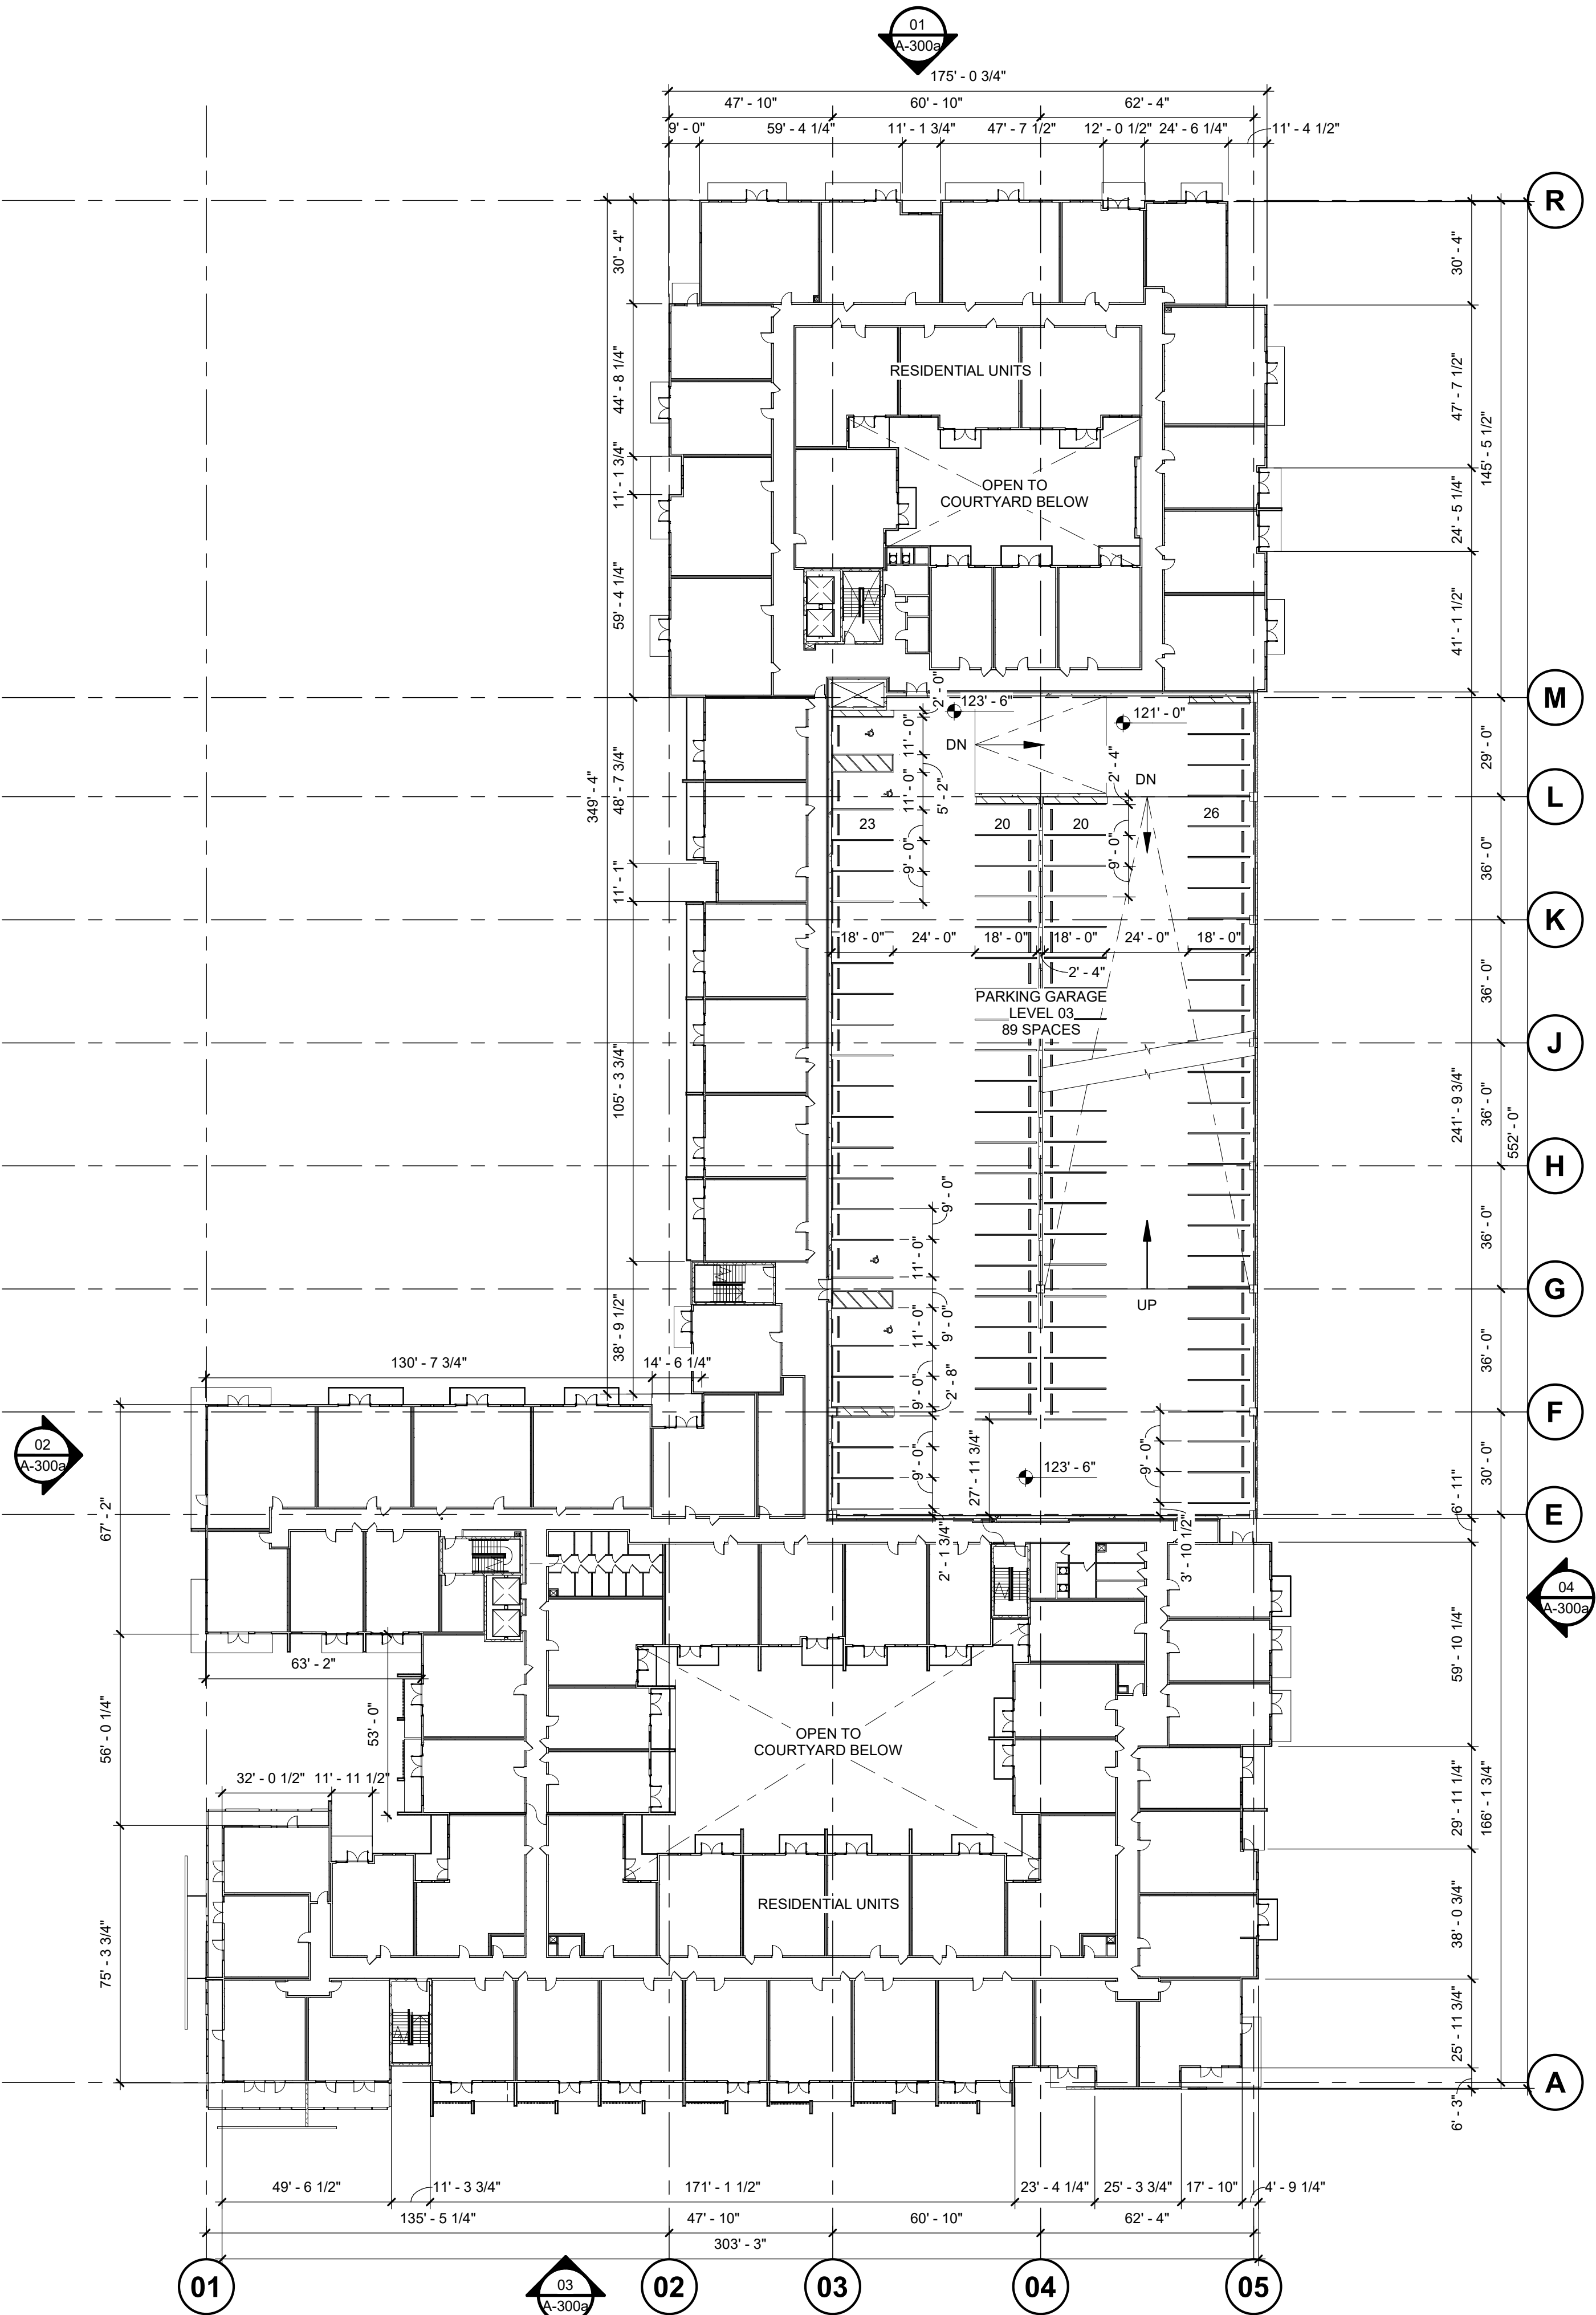

FLOOR / PARKING PLAN - LEVEL 03

SCALE: 1/32" = 1'-0"



Nelsen Partners, Inc.
Austin | Scottsdale
15210 North Scottsdale Road
Suite #300
Scottsdale, Arizona 85254
t 480.949.6800
nelsonpartners.com



SOUTHDALE
Hawkins Companies
7000 EAST MCDOWELL ROAD
SCOTTSDALE, AZ 85257

PRE-APP # 225-PA-2020 ZONING # 5-ZN-2020 DRB #

OWNER
Hawkins Companies
Commercial Developers
4700 S. McClintock Drive
Ste 160
Tempe, AZ 85282

ARCHITECT
Nelsen Partners
15210 N. Scottsdale Road
Suite 300
Scottsdale, AZ 85254
Attn: Jeff Brand

Date
April 29, 2021

Drawings and written material appearing
herein constitute original and unpublished
work of the architect and may not be
duplicated, used, or disclosed without
written consent of the architect.


© 2021 NELSEN PARTNERS, INC.

Project No.
319084

A203_DRB
OVERALL FLOOR PLAN -
LEVEL 03

PARKING SCHEDULE

LEVEL B1	75 SPACES
73 STANDARD SPACES	
2 ADA CAR SPACES	
LEVEL 01	85 SPACES
SURFACE :	
7 STANDARD SPACES	
1 ADA VAN SPACE	
GARAGE:	
74 STANDARD SPACES	
2 ADA CAR SPACES	
1 ADA VAN SPACE	
LEVEL 02	76 SPACES
72 STANDARD SPACES	
4 ADA CAR SPACES	
LEVEL 03	89 SPACES
85 STANDARD SPACES	
4 ADA CAR SPACES	
LEVEL 04	67 SPACES
65 STANDARD SPACES	
2 ADA CAR SPACES	
TOAL PARKING PROVIDED:	392 SPACES
376 STANDARD SPACES	
13 ADA CAR SPACES	
03 ADA VAN SPACES	

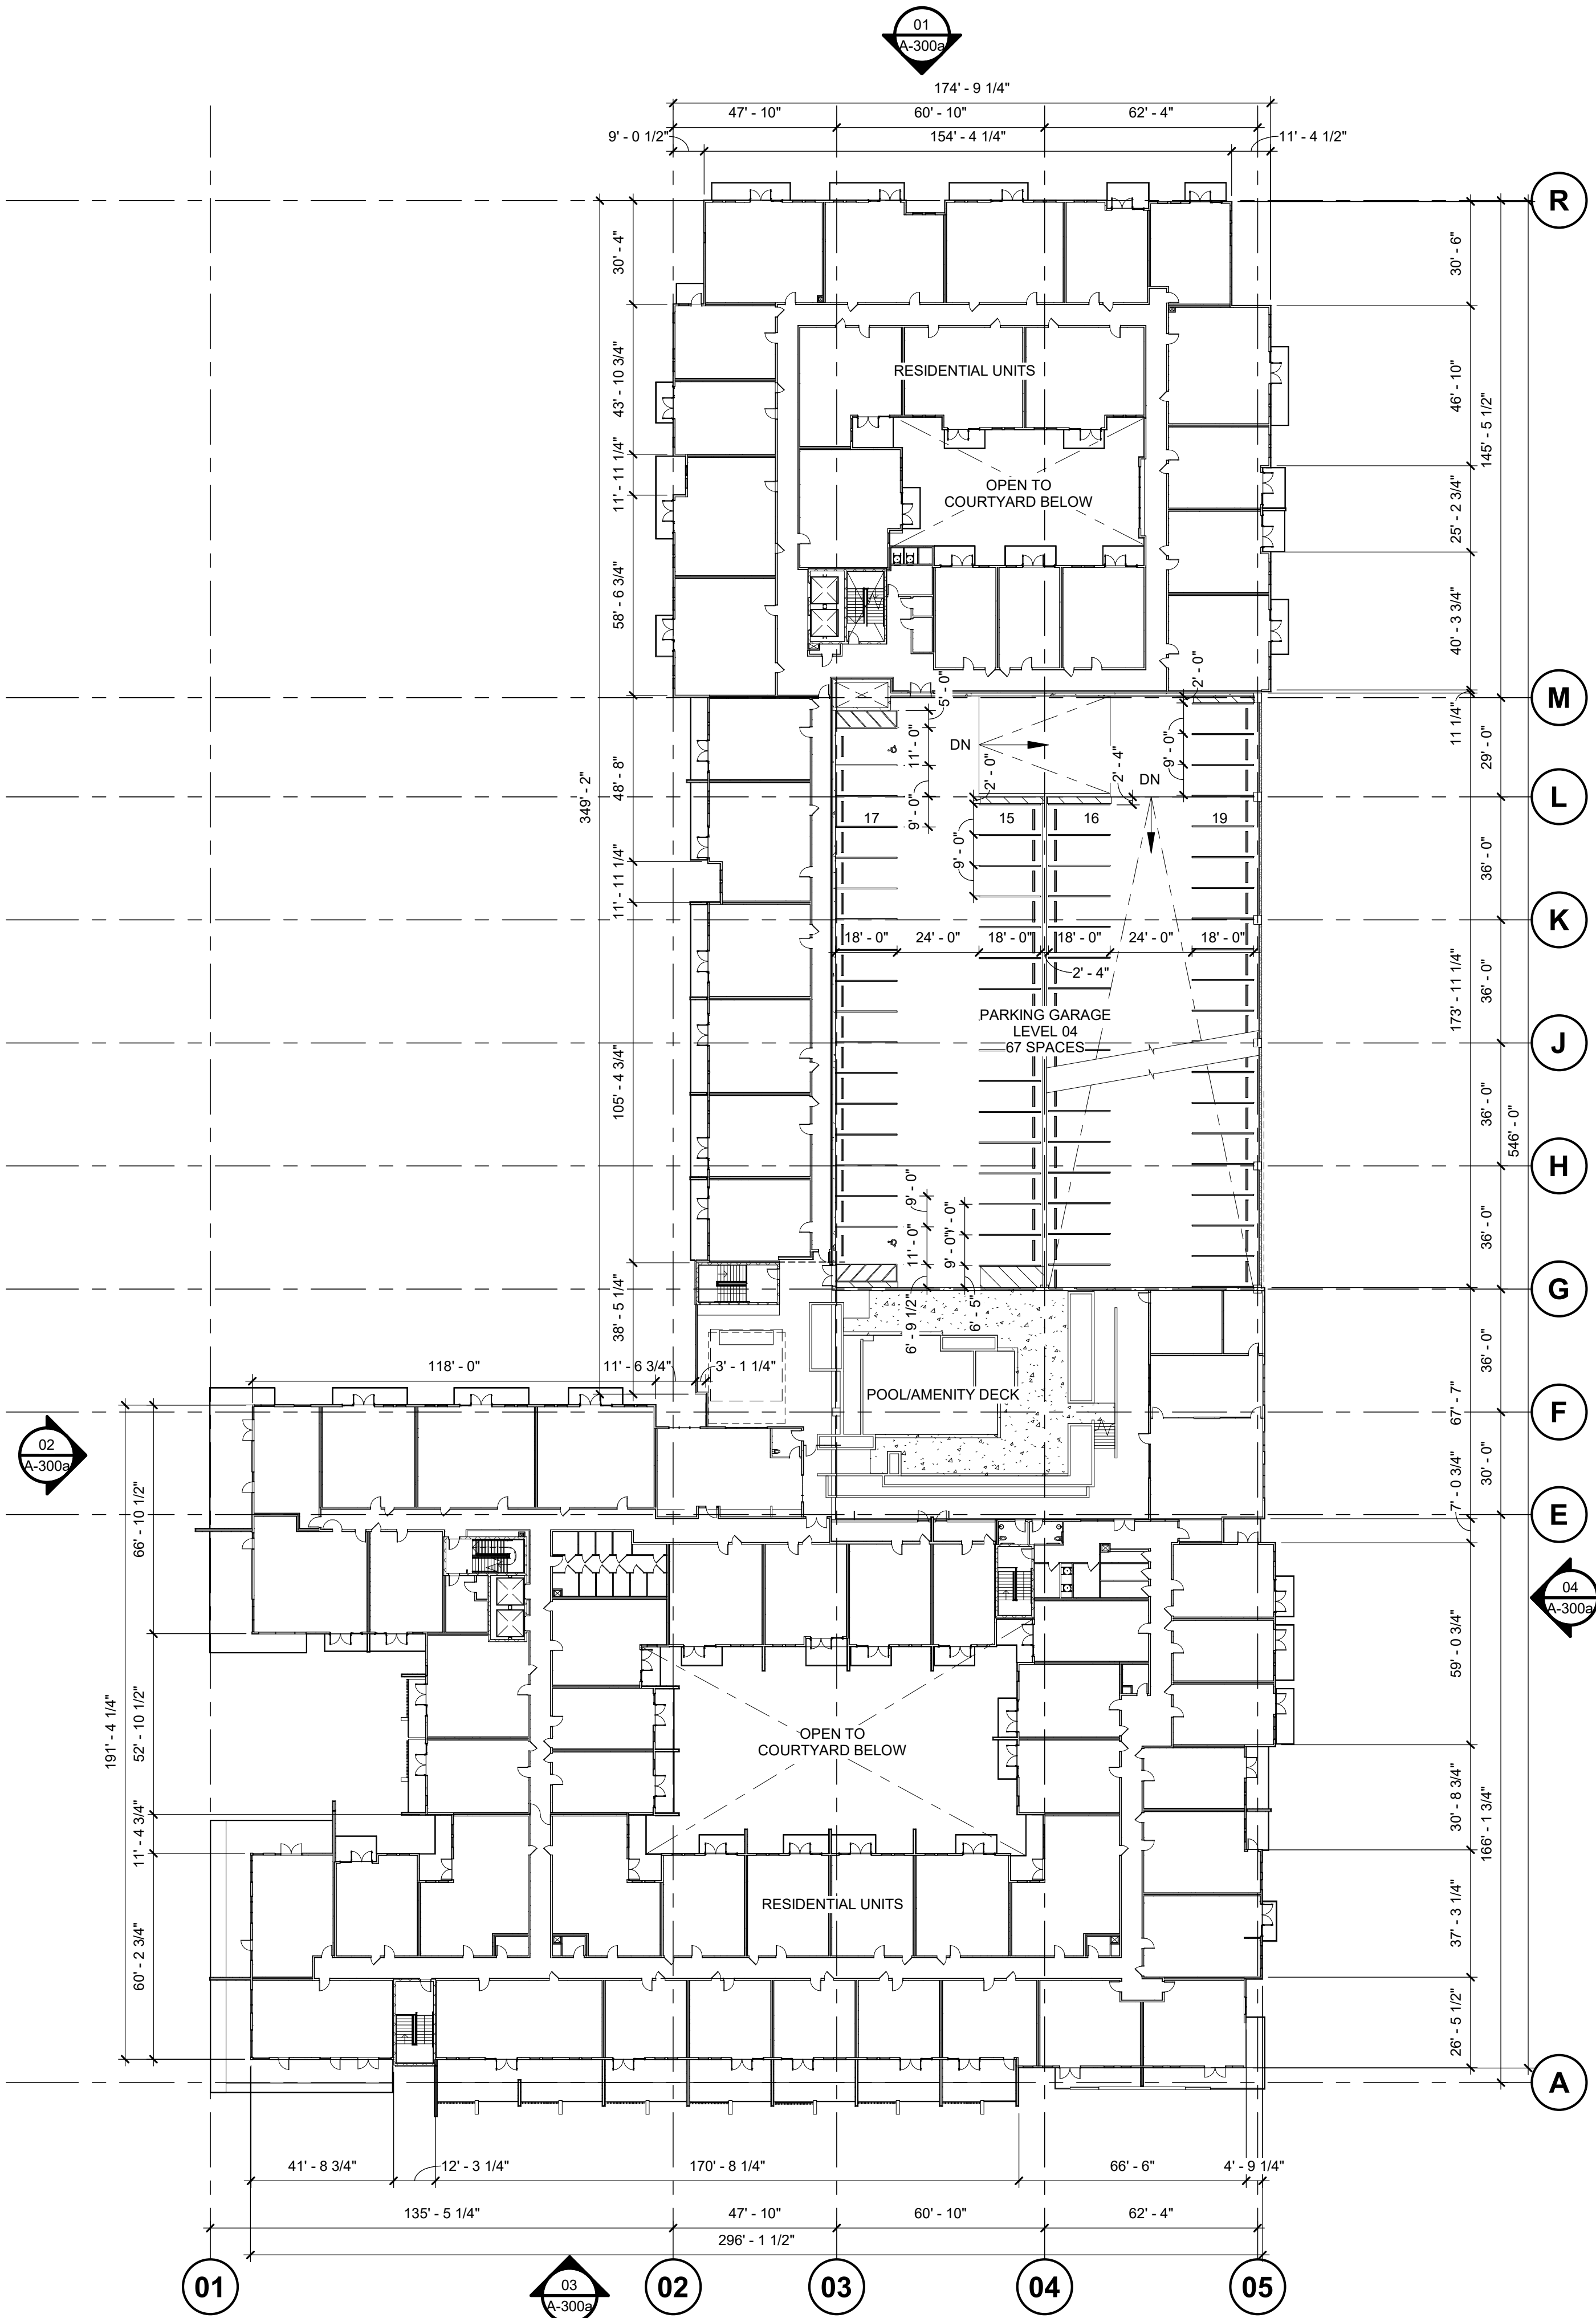


FLOOR / PARKING PLAN - LEVEL 04

SCALE: 1/32" = 1'-0"



Nelsen Partners, Inc.
Austin | Scottsdale

15210 North Scottsdale Road
Suite #300
Scottsdale, Arizona 85254
t 480.949.6800
nelsonpartners.com

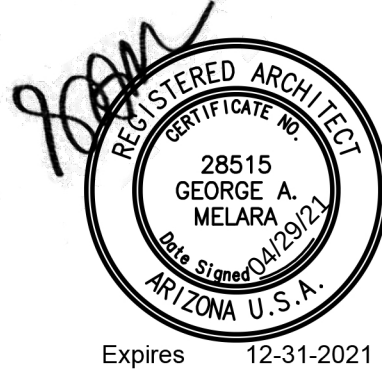

SOUTHDALE
Hawkins Companies
7000 EAST MCDOWELL ROAD
SCOTTSDALE, AZ 85257

PRE-APP # 225-PA-2020 ZONING # 5-ZN-2020 DRB #

OWNER
Hawkins Companies
Commercial Developers
4700 S. McClintock Drive
Ste 160
Tempe, AZ 85282

ARCHITECT
Nelsen Partners
15210 N. Scottsdale Road
Suite 300
Scottsdale, AZ 85254
Attn: Jeff Brand

Date
April 29, 2021

Drawings and written material appearing
herein constitute original and unpublished
work of the architect and may not be
duplicated, used, or disclosed without
written consent of the architect.

© 2021 NELSEN PARTNERS, INC.

Project No.
319084

A204_DRB
OVERALL FLOOR PLAN -
LEVEL 04

Nelsen Partners, Inc.
Austin | Scottsdale

15210 North Scottsdale Road
Suite #300
Scottsdale, Arizona 85254
t 480.949.6800
nelsonpartners.com



SOUTHDALE
Hawkins Companies
7000 EAST MCDOWELL ROAD
SCOTTSDALE, AZ 85257

OWNER
Hawkins Companies
Commercial Developers
4700 S. McClintock Drive
Ste 160
Tempe, AZ 85282

ARCHITECT
Nelsen Partners
15210 N. Scottsdale Road
Suite 300
Scottsdale, AZ 85254
Attn: Jeff Brand


Date
April 29, 2021

Drawings and written material appearing
herein constitute original and unpublished
work of the architect and may not be
duplicated, used, or disclosed without
written consent of the architect.

© 2021 NELSEN PARTNERS, INC.

Project No.
319084

A206_DRB
OVERALL ROOF PLAN

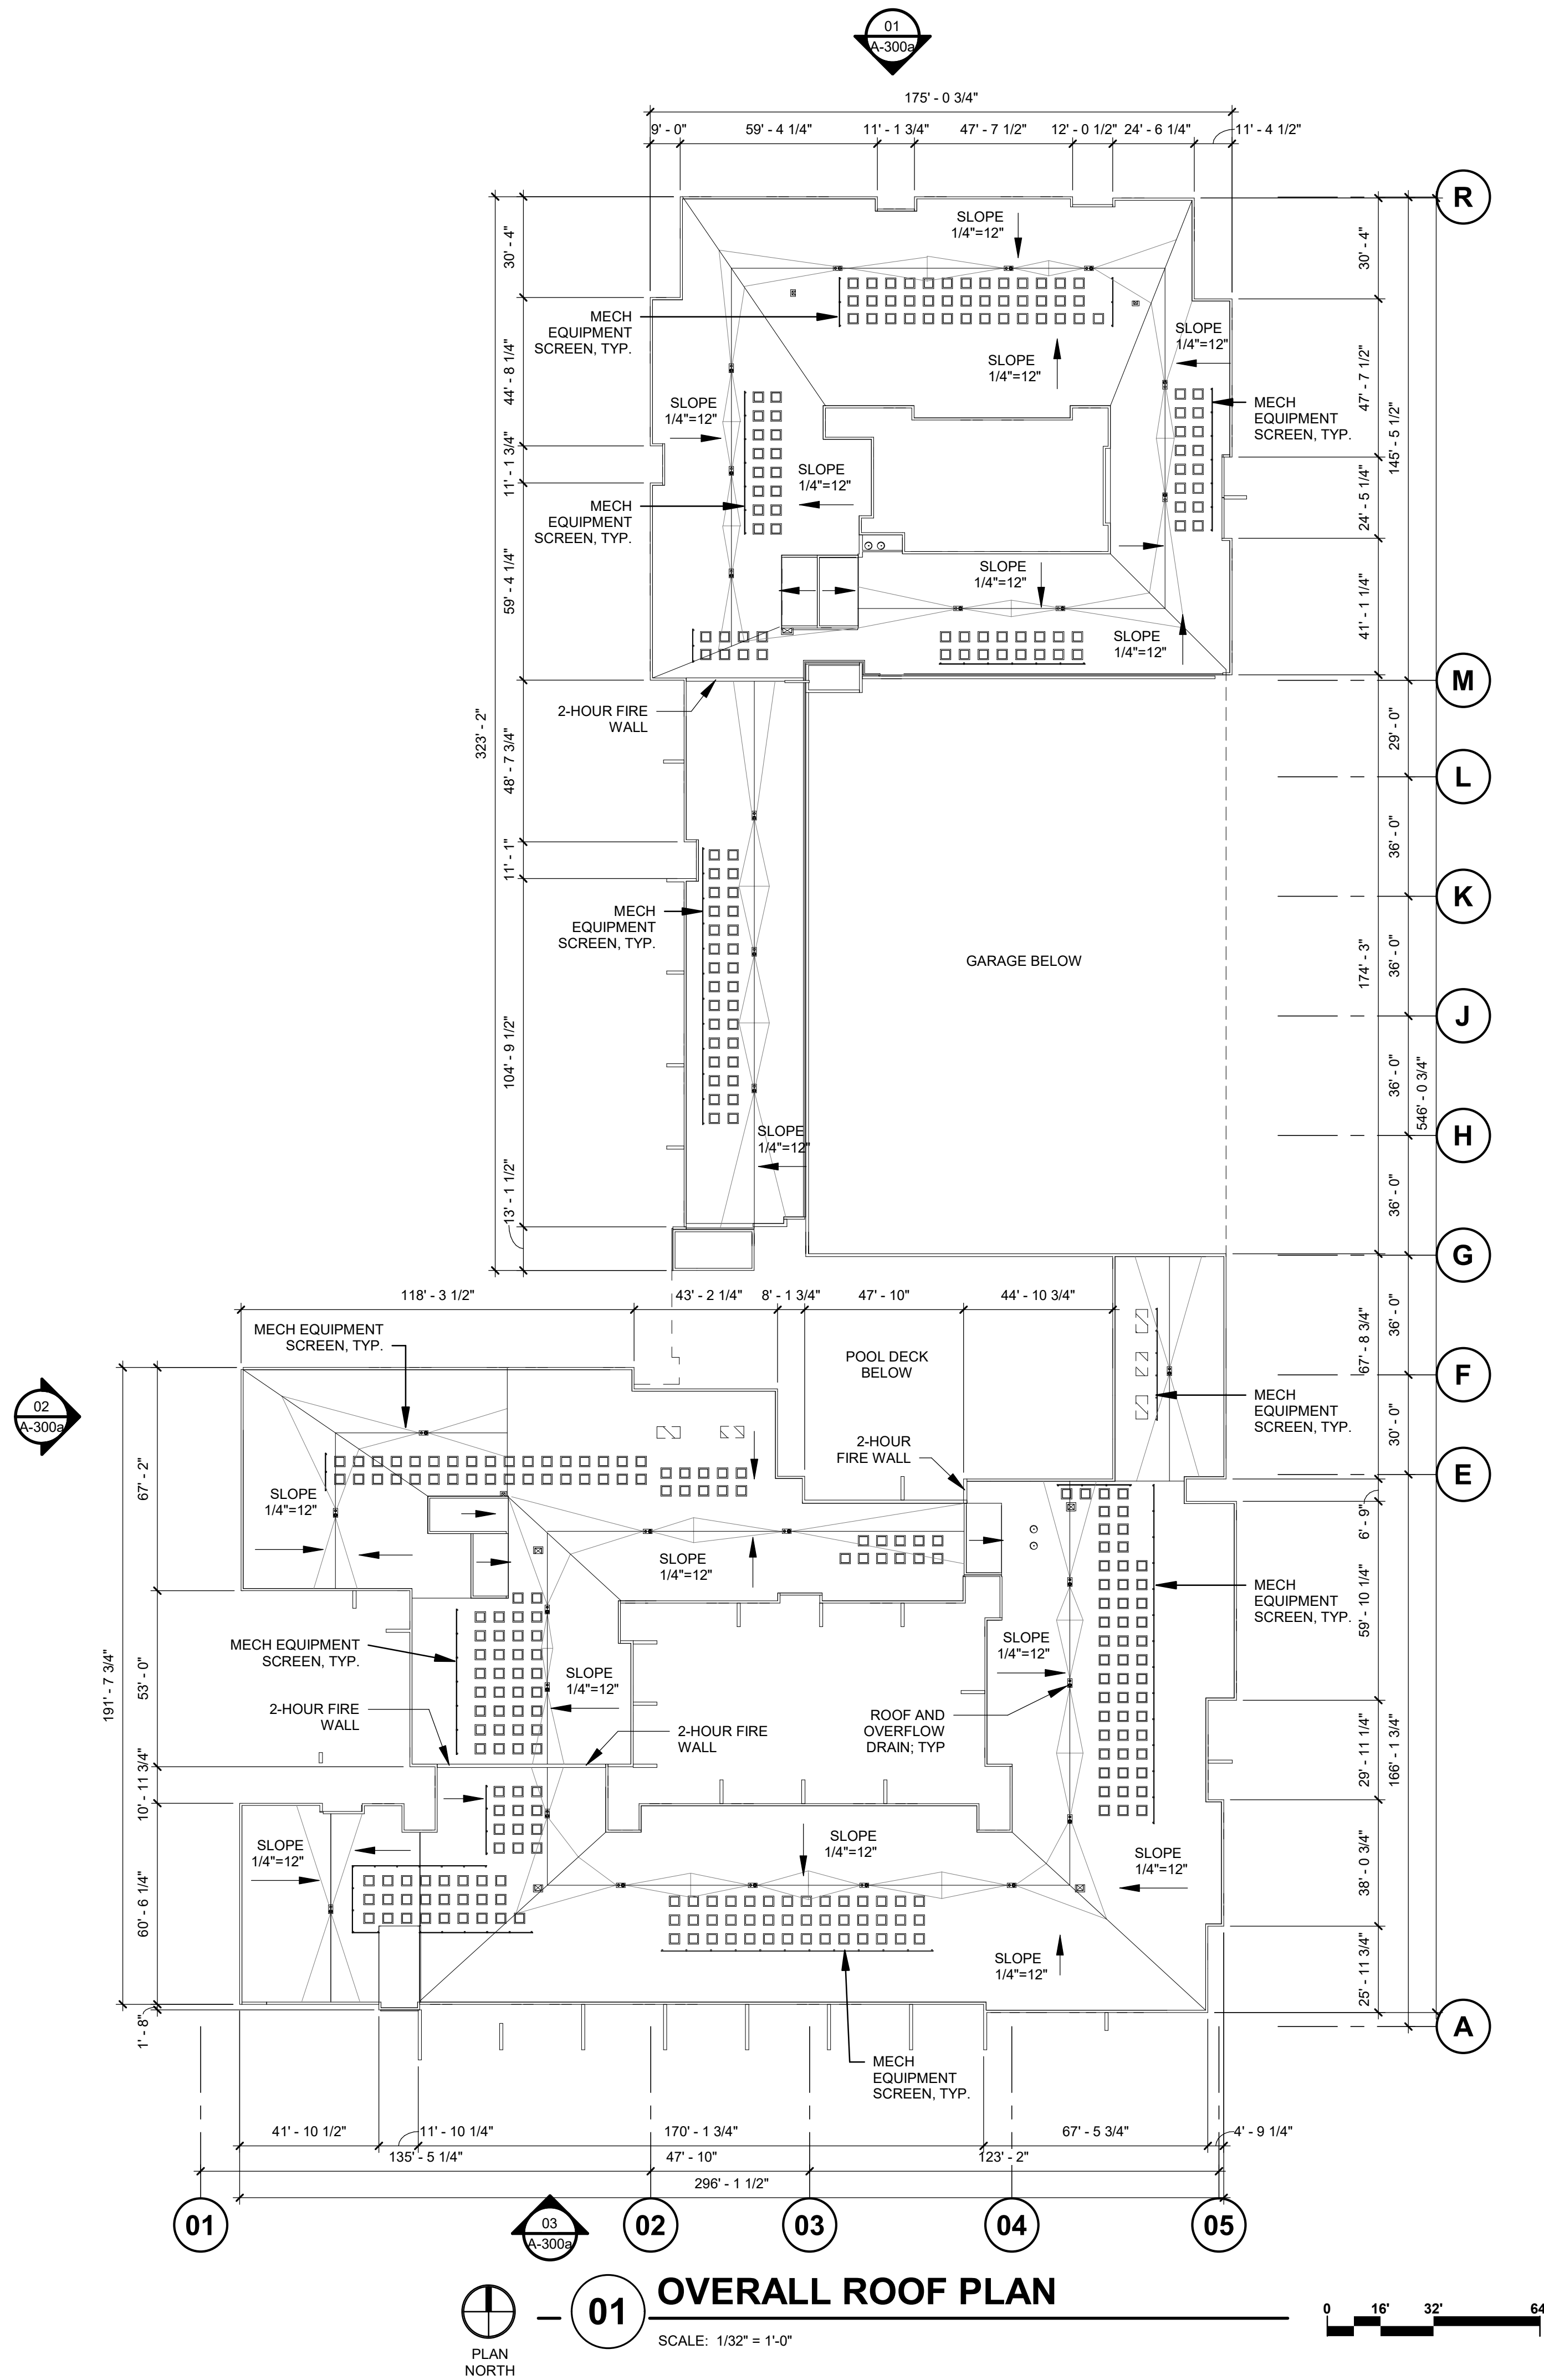

PRE-APP # 225-PA-2020 ZONING # 5-ZN-2020 DRB #