


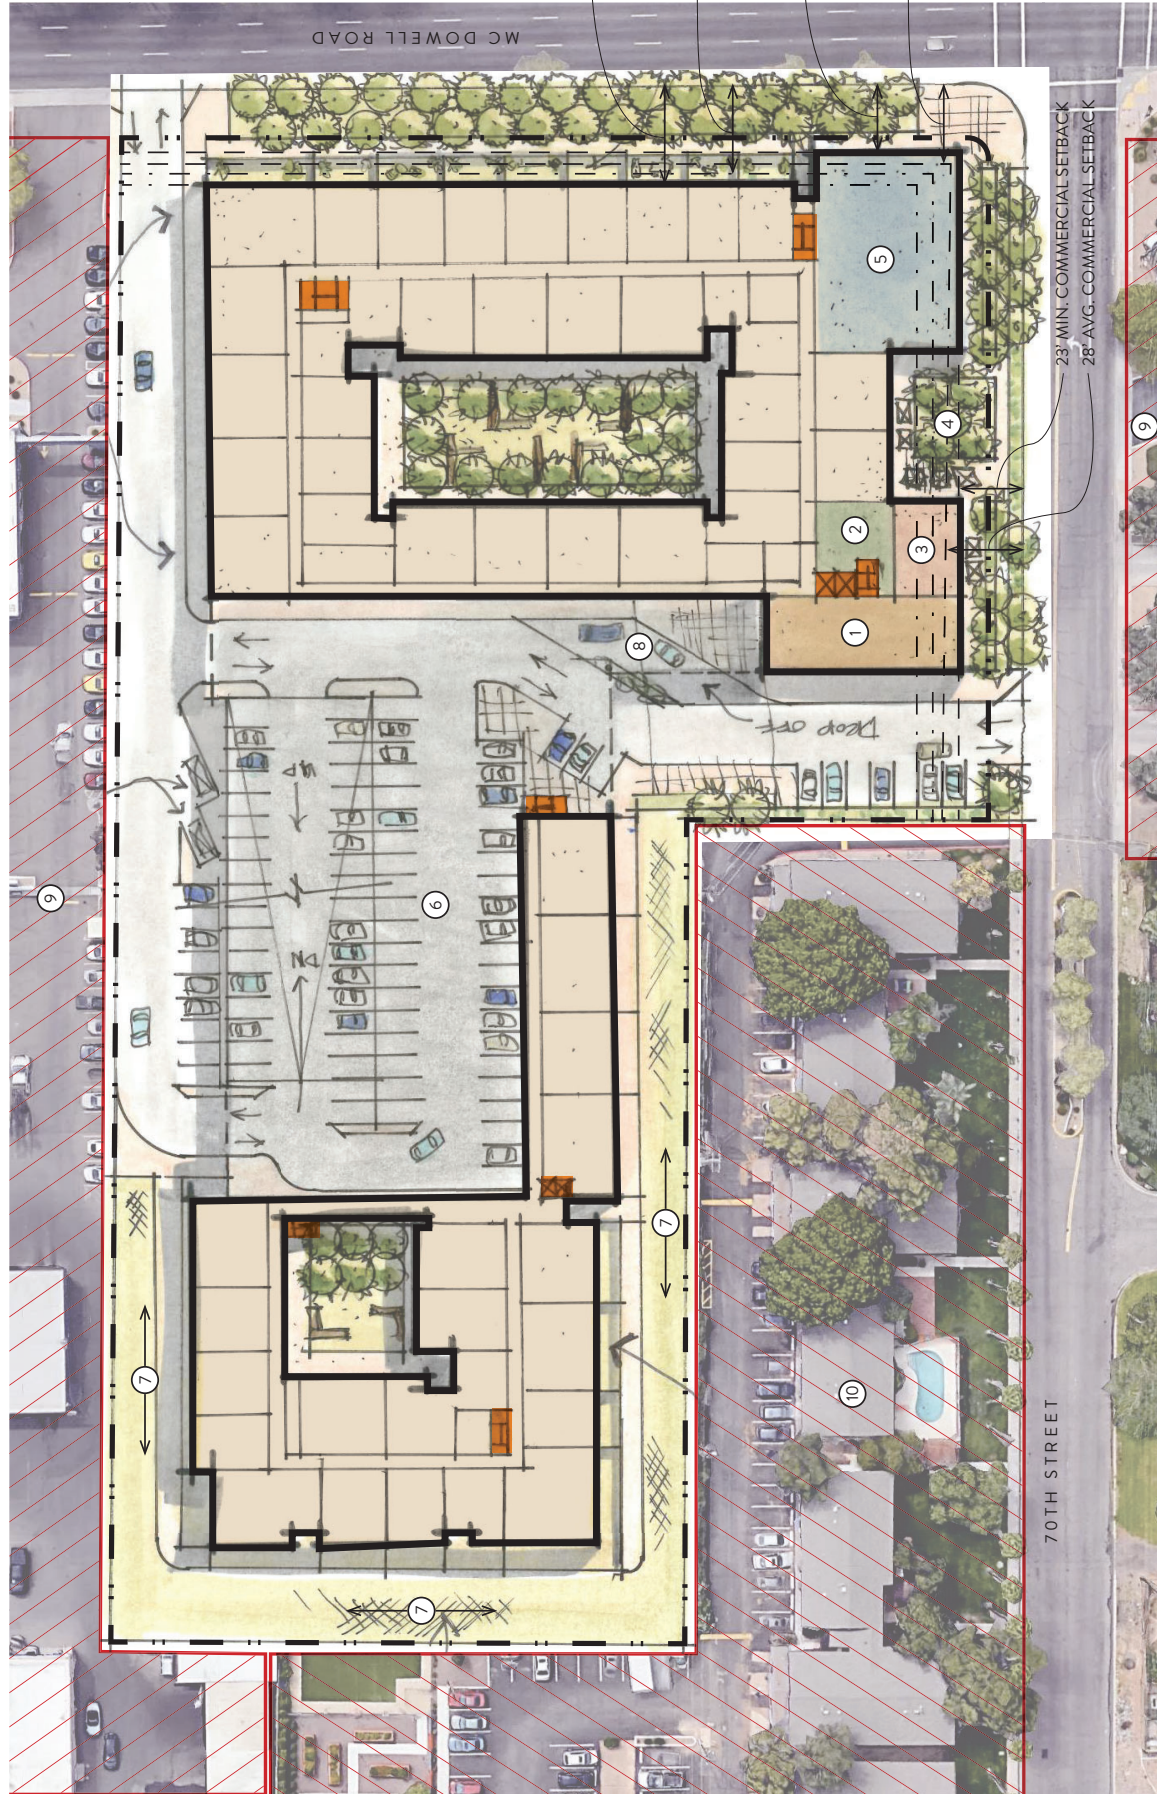

*Public/Guest Parking at ground floor and lower level. Secured Residential Parking at upper levels.

SITE PLAN

70TH ST & MCDOWELL
MULTIFAMILY RESIDENTIAL STUDIES

SCOTTSDALE, AZ | 85257 | MARCH 2020
©Nelsen Partners, Inc. 2020

NELSEN
PARTNERS
ARCHITECTS & PLANNERS

SCALE: 1" = 50'
0' 25' 50' NORTH