
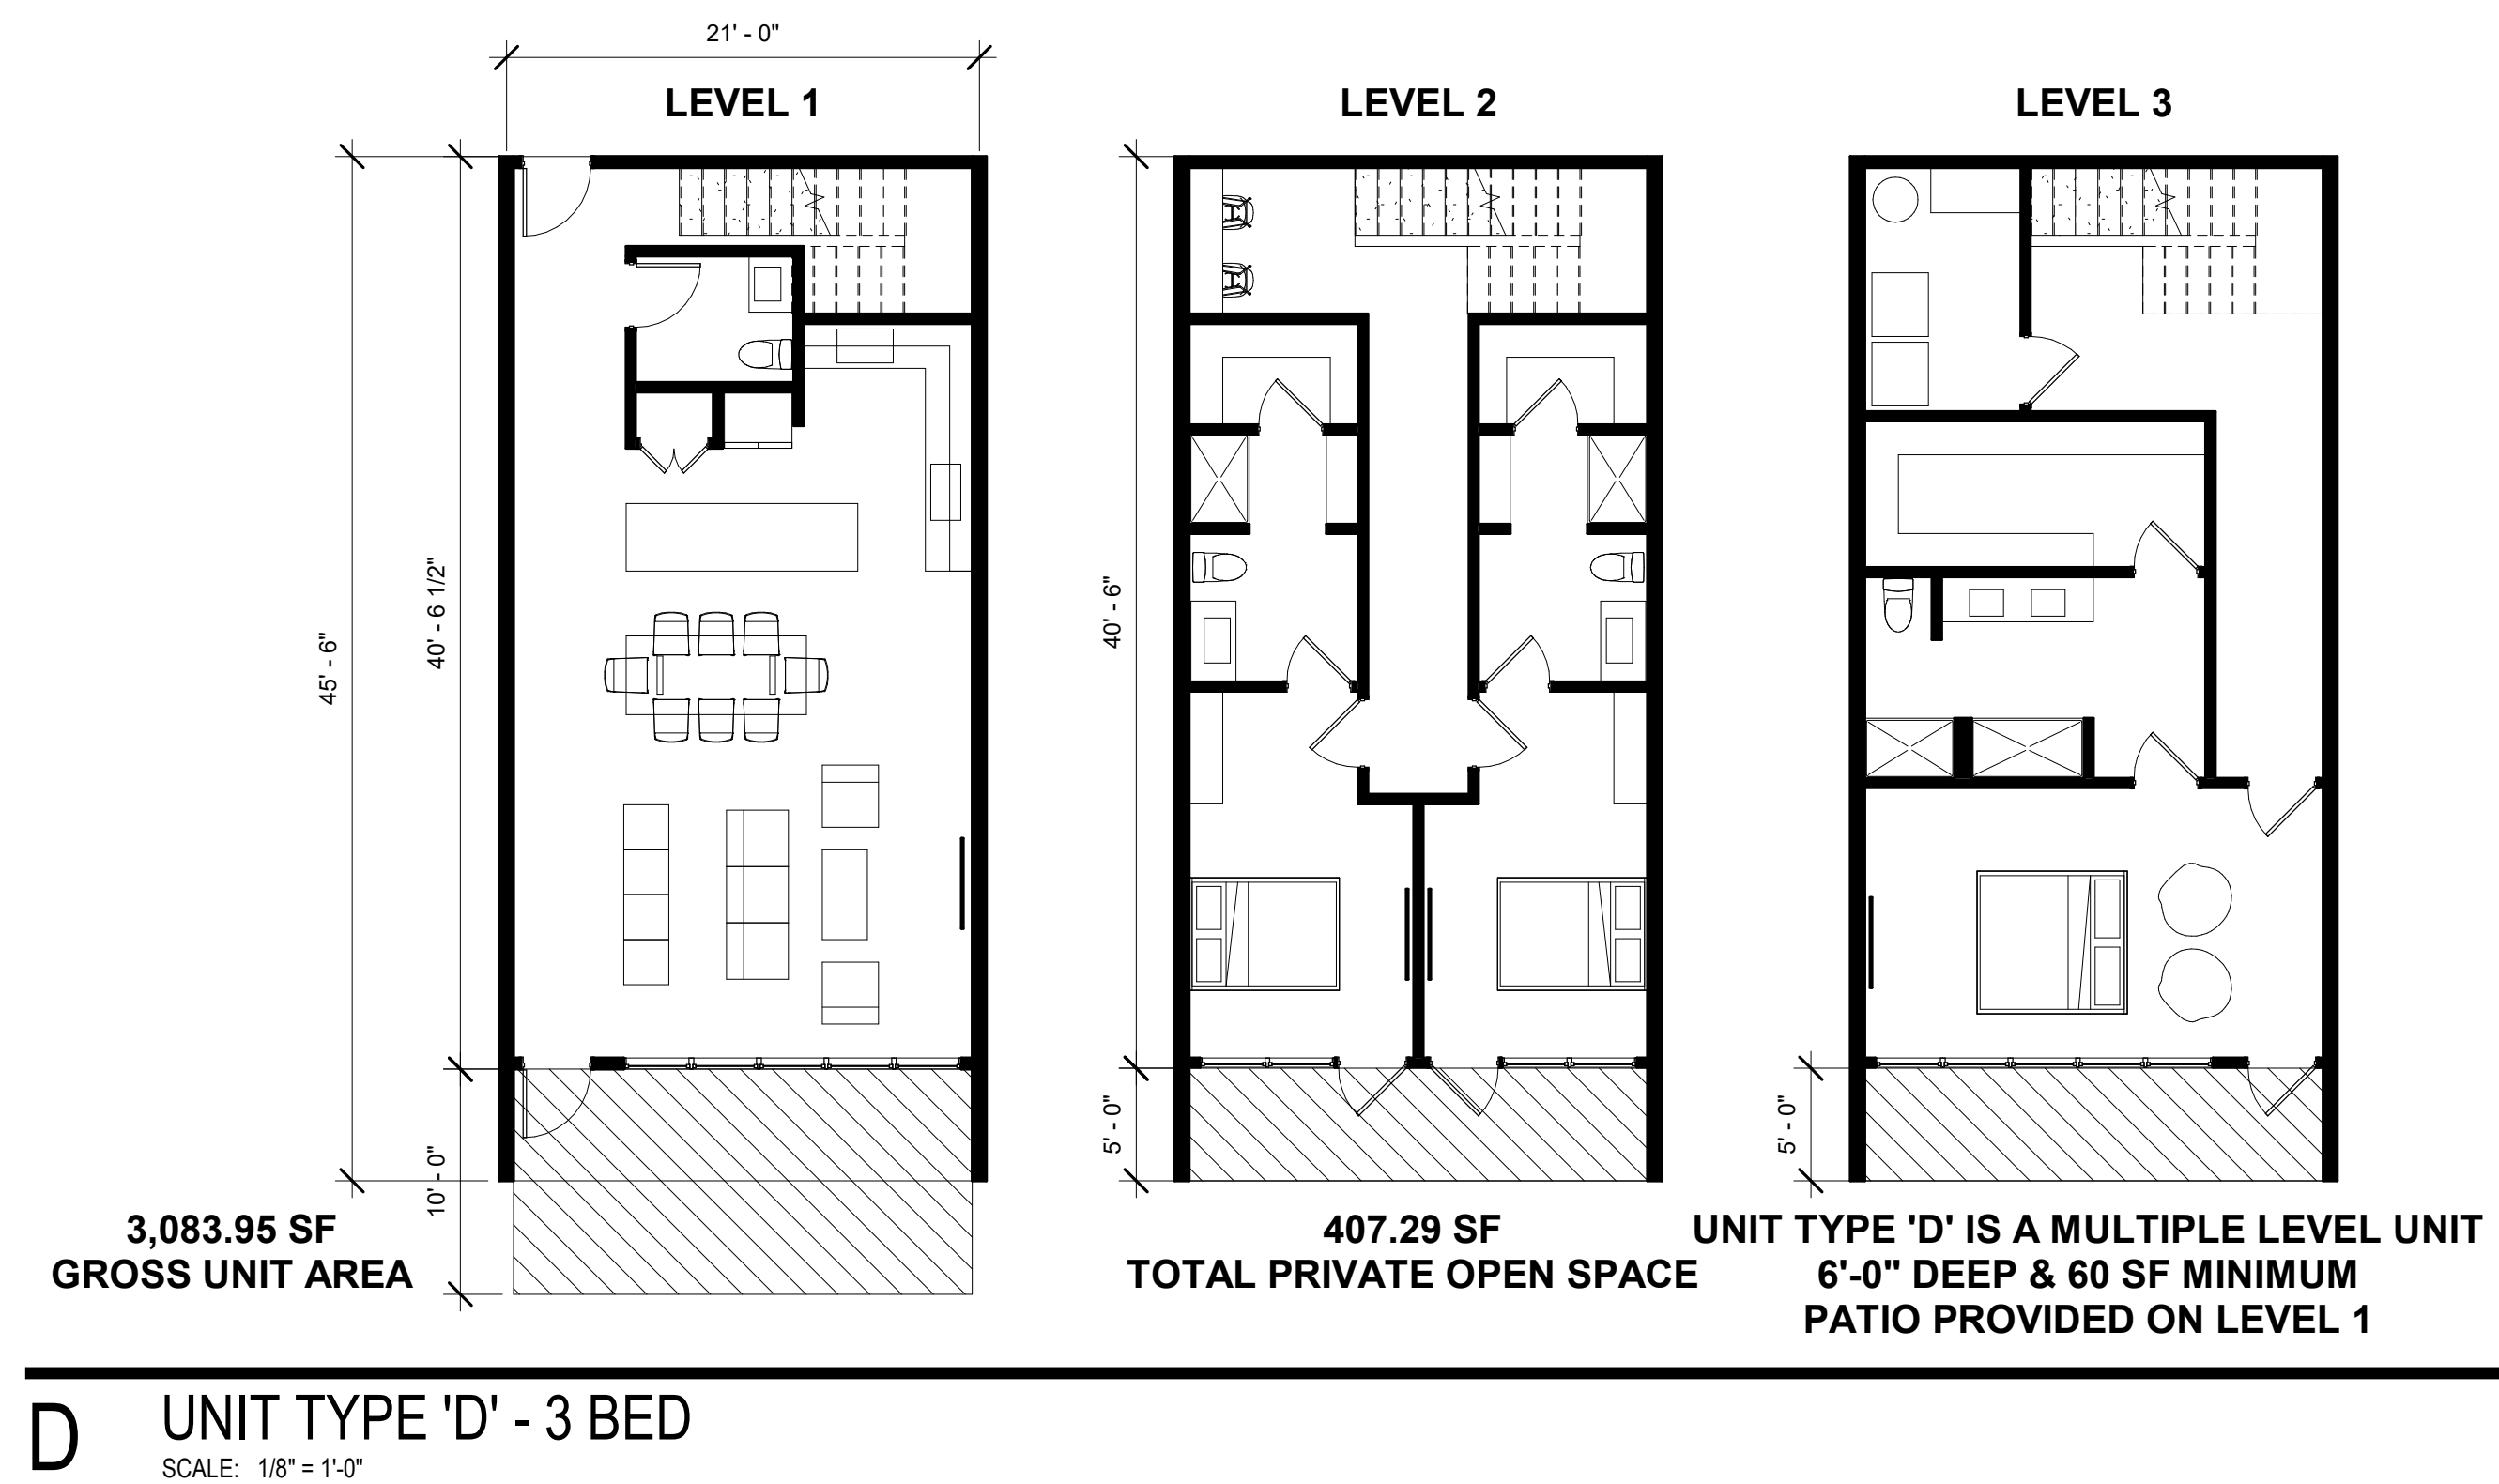
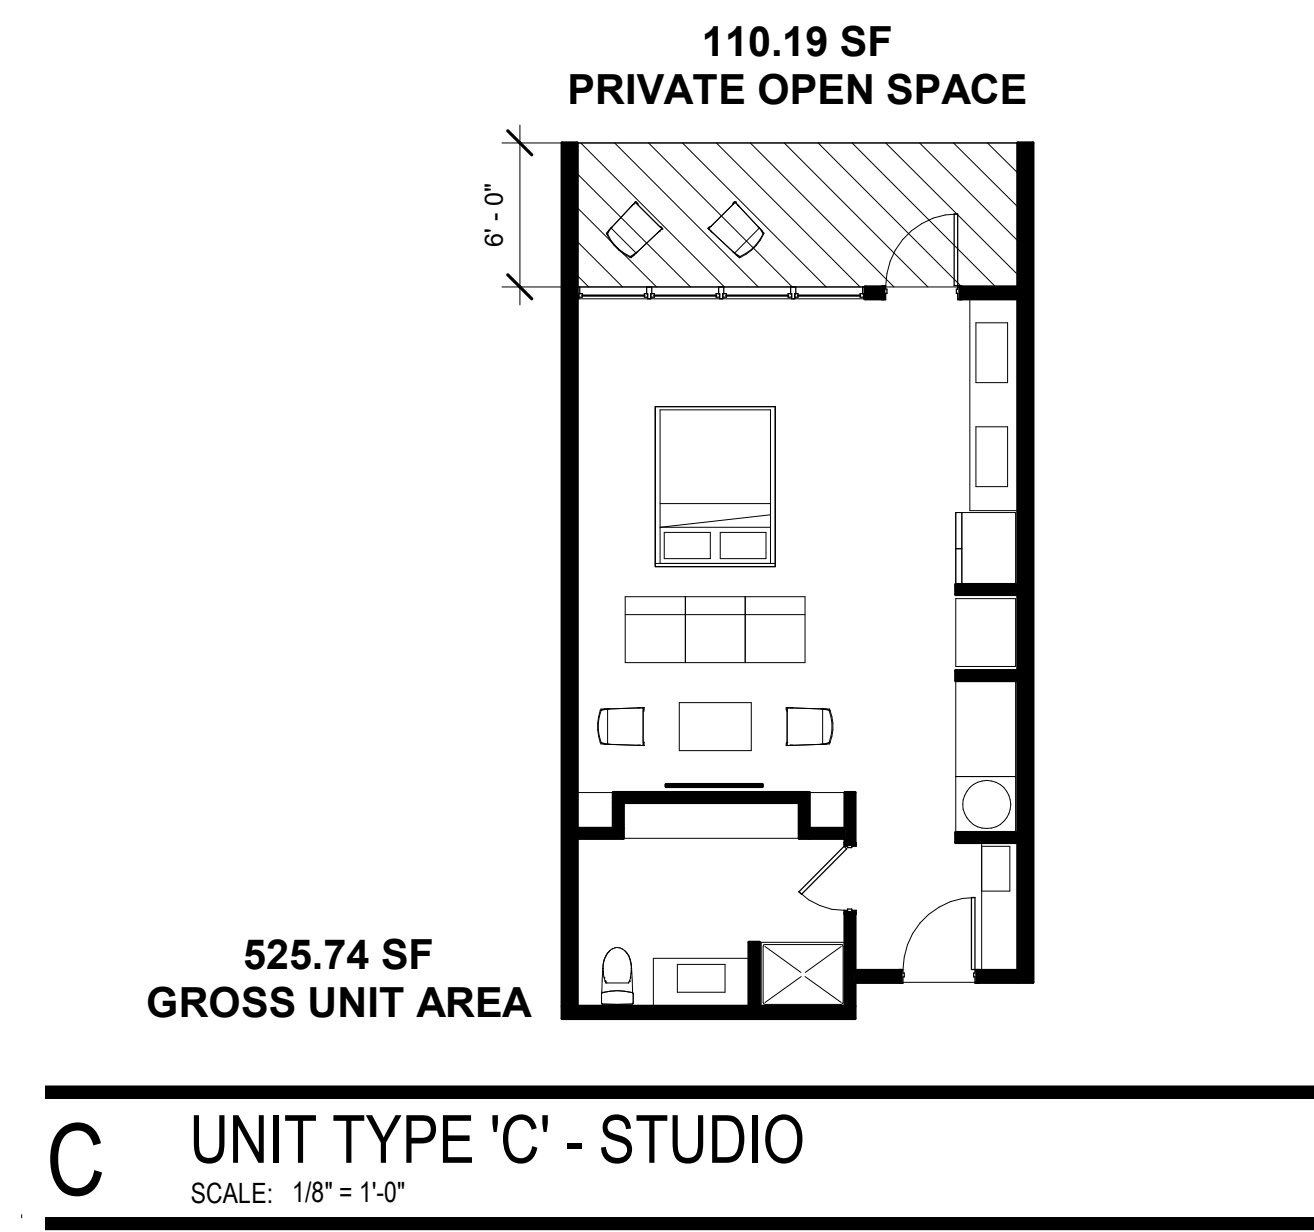
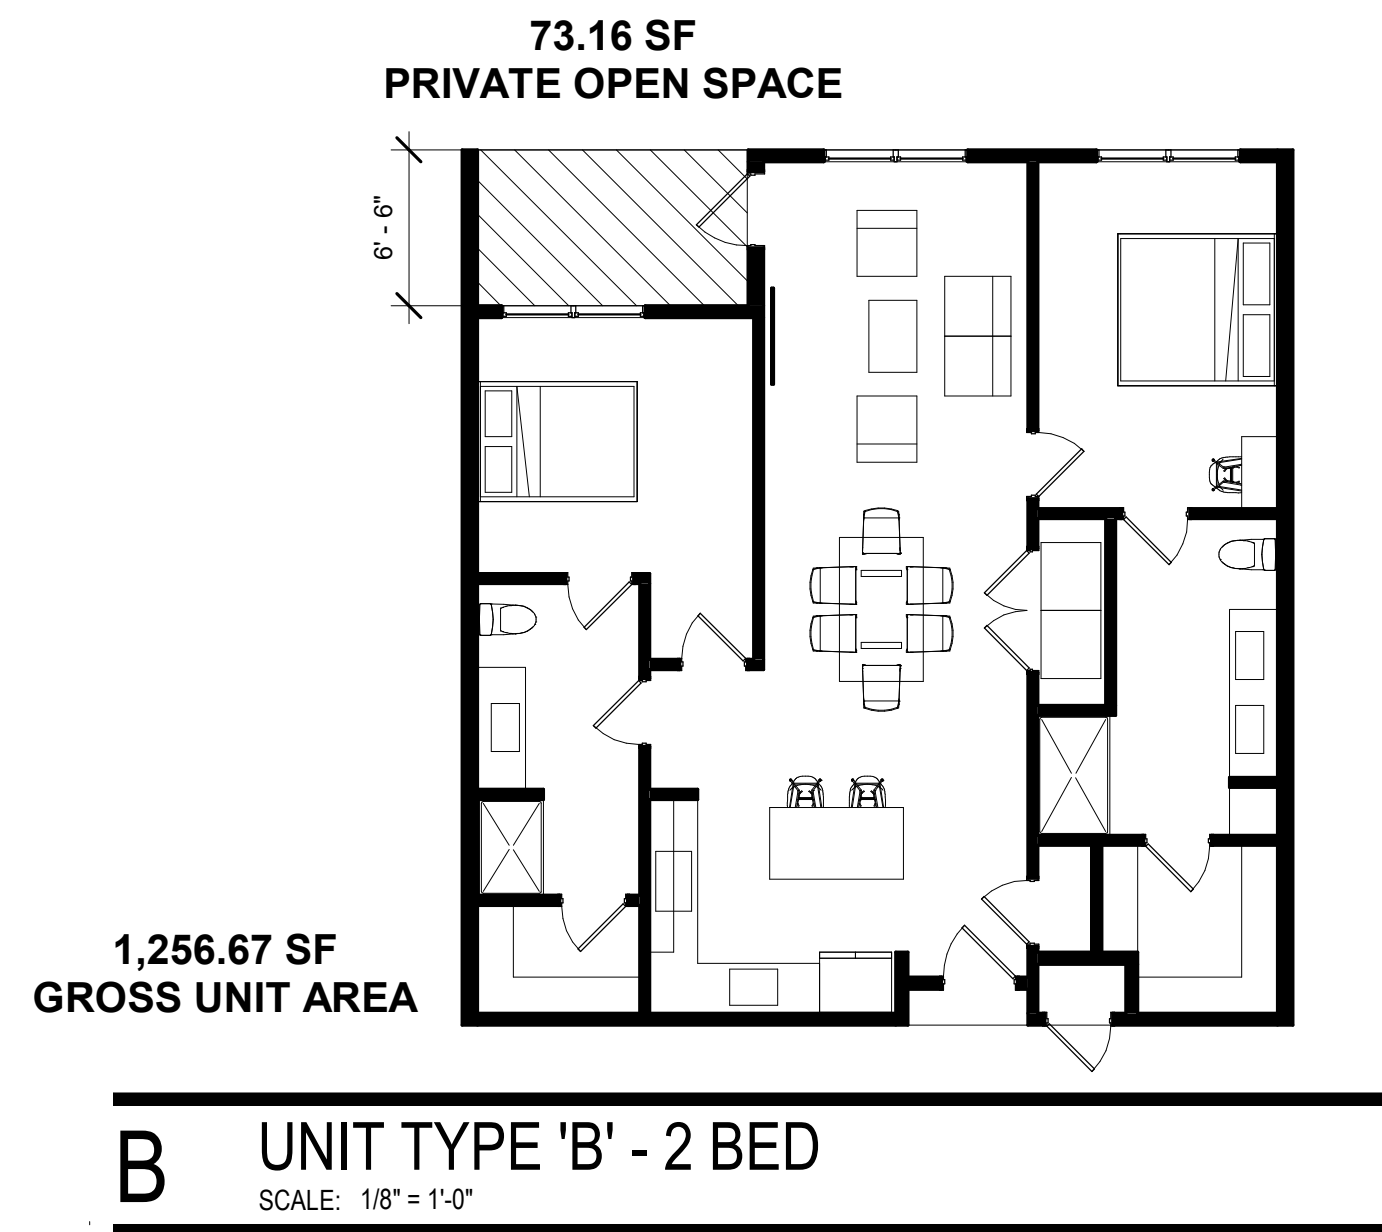


1/6/2022 5:52:29 PM BIM:360/057.6850.000 - PEG - Indian School + 3rd Avenue/57.6850.000_The Kimsey_DRB_1/20/21.rvt

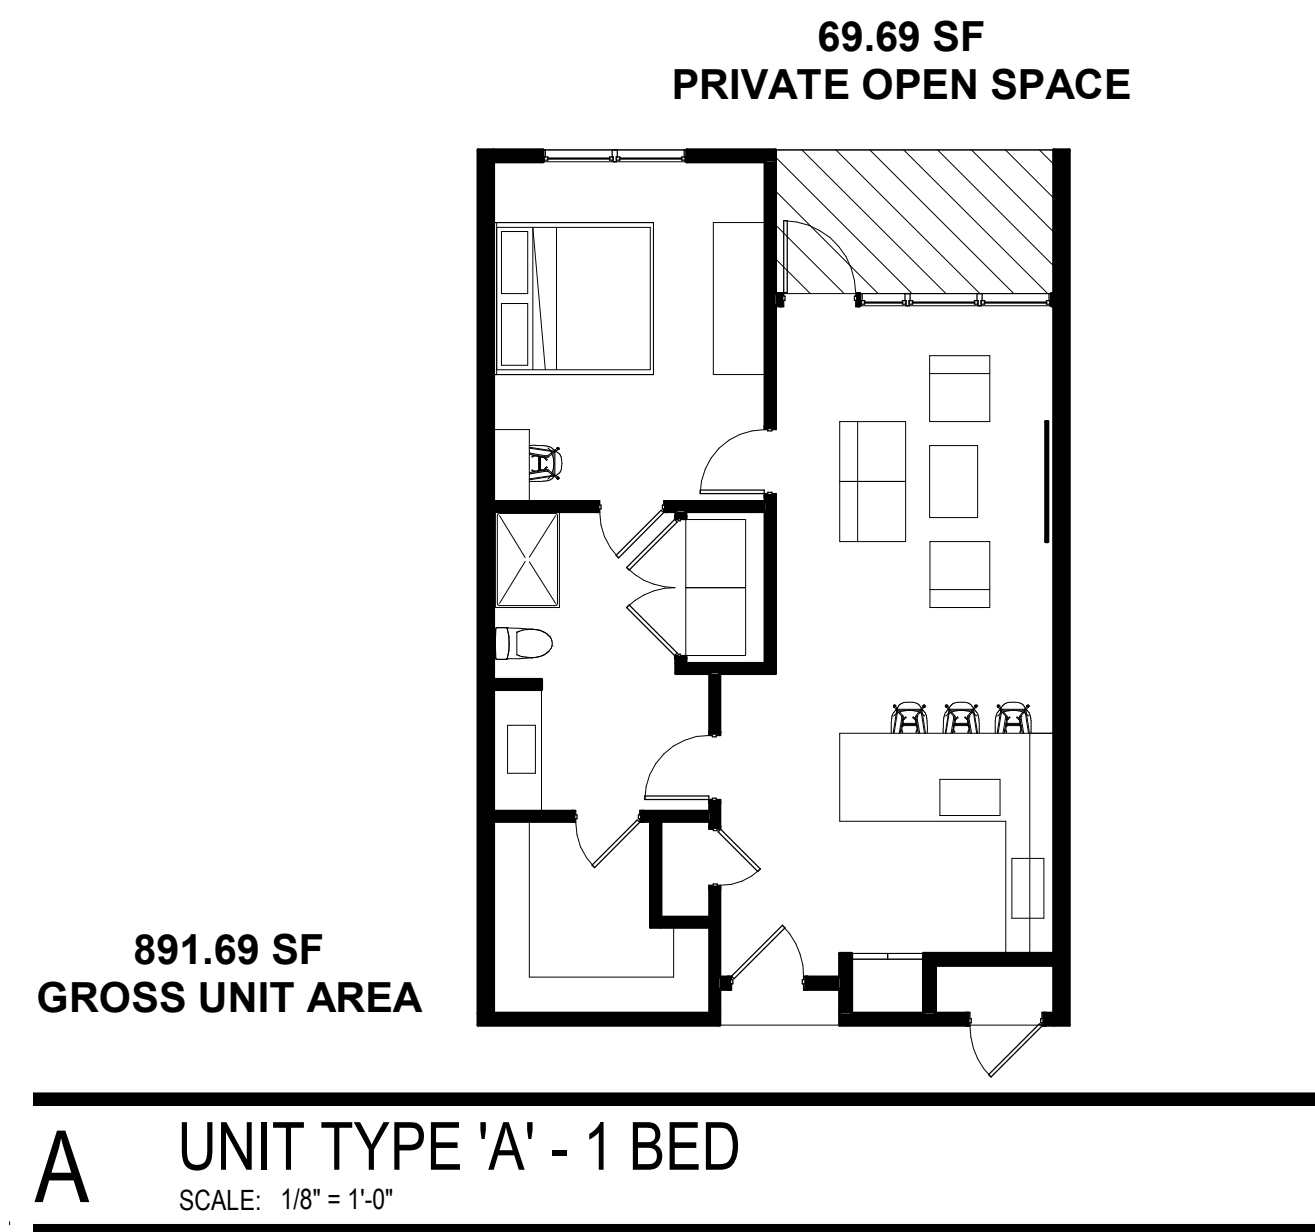

COS STAMP

THE KIMSEY

7120 E INDIAN SCHOOL RD,
SCOTTSDALE, AZ 85251

- CASE PRE-APP NUMBER -
63-PA-2020

Gensler

2575 E Camelback Road
Suite 175
Phoenix, AZ 85016
United States
Tel 602.523.4900
Fax 602.523.4949

SYDNOR

4806 N 78TH Place
Scottsdale, AZ 85251
United States
Tel 480.206.4593

Date	Description
01/06/22	Development Review Board

Seal / Signature

NOT FOR CONSTRUCTION

Project Name
3RD AVENUE + INDIAN SCHOOL
ROAD - SCOTTSDALE, AZ

Project Number
057.6850.000

Description
FLOOR PLAN - RESIDENTIAL
WORKSHEETS

Scale
1/8" = 1'-0"

