


1/6/2022 5:57:58 PM BIM:050/057:6850.000 - PEG - Indian School + 3rd Avenue/57:6850.000\_The Kimsey\_DRB\_1/20.rvt

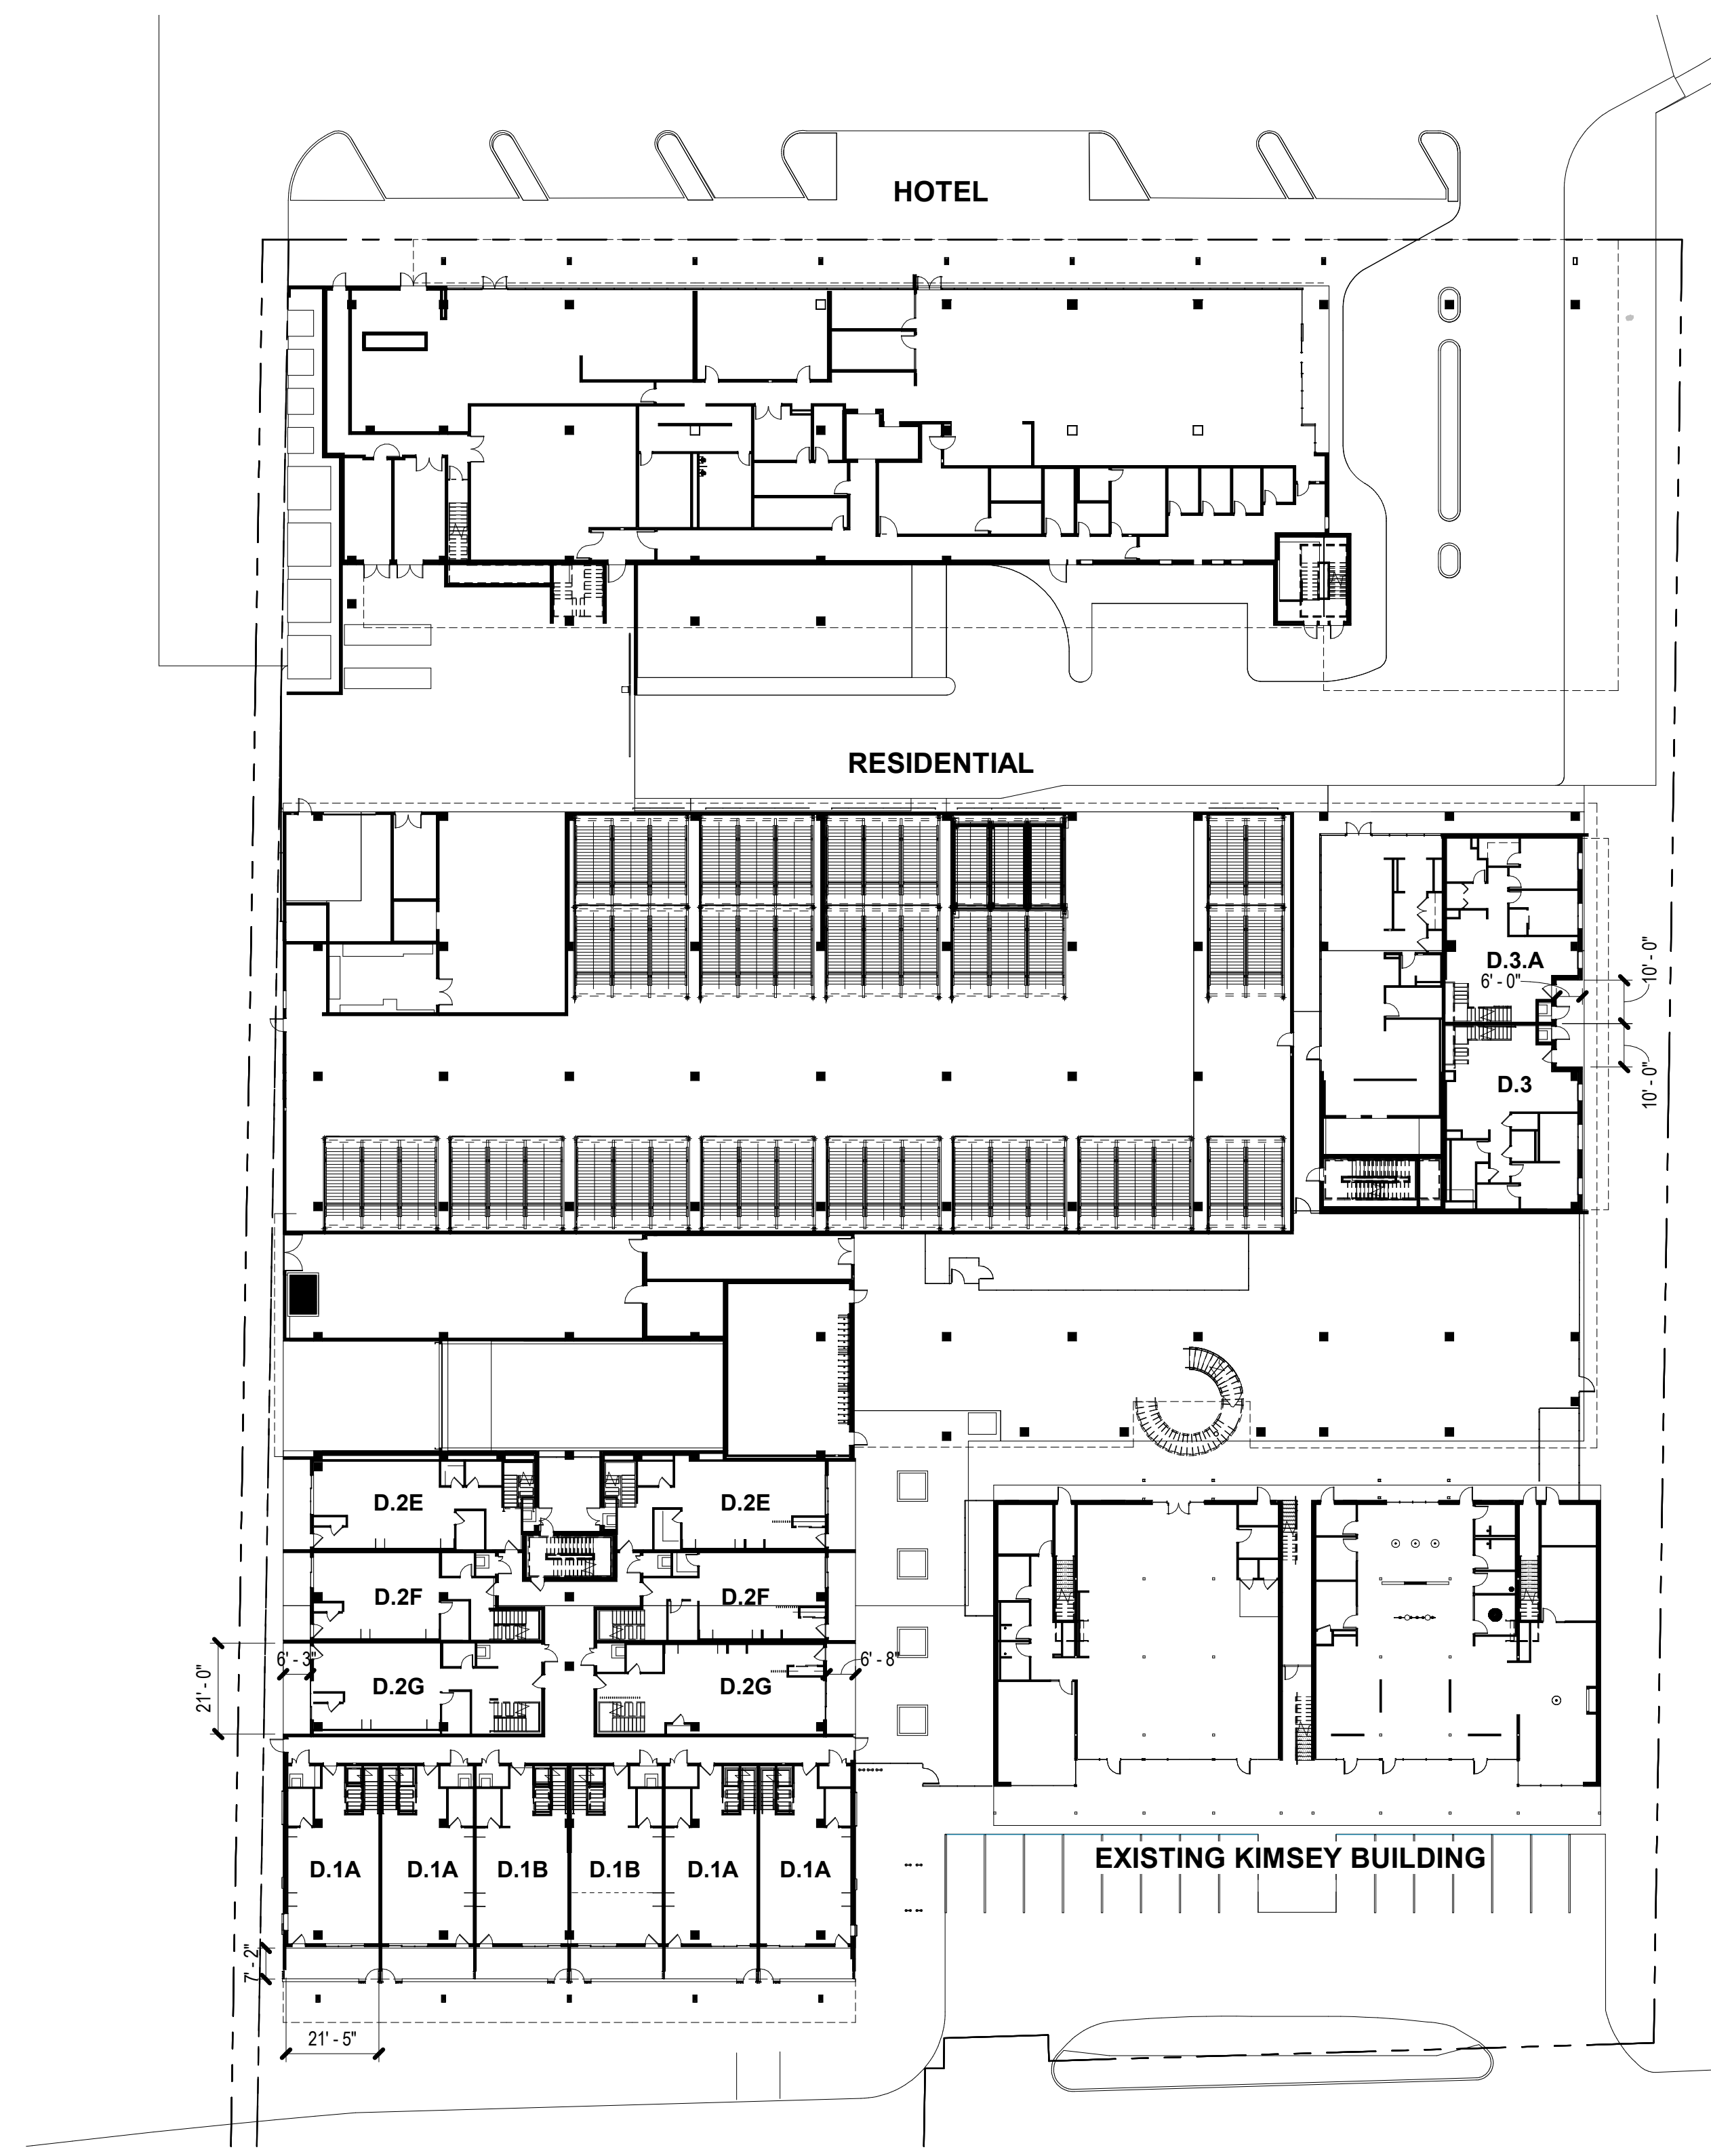

**01 FLOOR PLAN - LEVEL 1**  
SCALE: 1" = 30'-0"

**THE KIMSEY**

7120 E INDIAN SCHOOL RD,  
SCOTTSDALE, AZ 85251

- CASE PRE-APP NUMBER -  
63-PA-2020

**Gensler**

2575 E Camelback Road  
Suite 175  
Phoenix, AZ 85016  
United States  
Tel 602.523.4900  
Fax 602.523.4949

**SYDNOR**

4806 N 78TH Place  
Scottsdale, AZ 85251  
United States  
Tel 480.206.4593

Date	Description
01/06/22	Development Review Board

Seal / Signature

**NOT FOR  
CONSTRUCTION**

**COS STAMP**

Project Name  
3RD AVENUE + INDIAN SCHOOL  
ROAD - SCOTTSDALE, AZ

Project Number  
057.6850.000

Description  
FLOOR PLANS - LEVEL 1

Scale  
1" = 30'-0" Ref North

**45.0**