

# THE KIMSEY

7120 E INDIAN SCHOOL RD,  
SCOTTSDALE, AZ 85251

- CASE PRE-APP NUMBER -  
63-PA-2020

## Gensler

2575 E Camelback Road  
Suite 175  
Phoenix, AZ 85016  
United States  
Tel 602.523.4900  
Fax 602.523.4949

## SYDNOR

4806 N 78TH Place  
Scottsdale, AZ 85251  
United States  
Tel 480.206.4593

Date	Description
06/18/21	Development Review Board

Seal / Signature

**NOT FOR  
CONSTRUCTION**

Project Name  
3RD AVENUE + INDIAN SCHOOL  
ROAD - SCOTTSDALE, AZ


Project Number  
057.6850.000

Description  
FLOOR PLANS - PODIUM & 3-5 TYP


Scale  
1" = 30'-0" Ref North

**45**

© 2015 Gensler

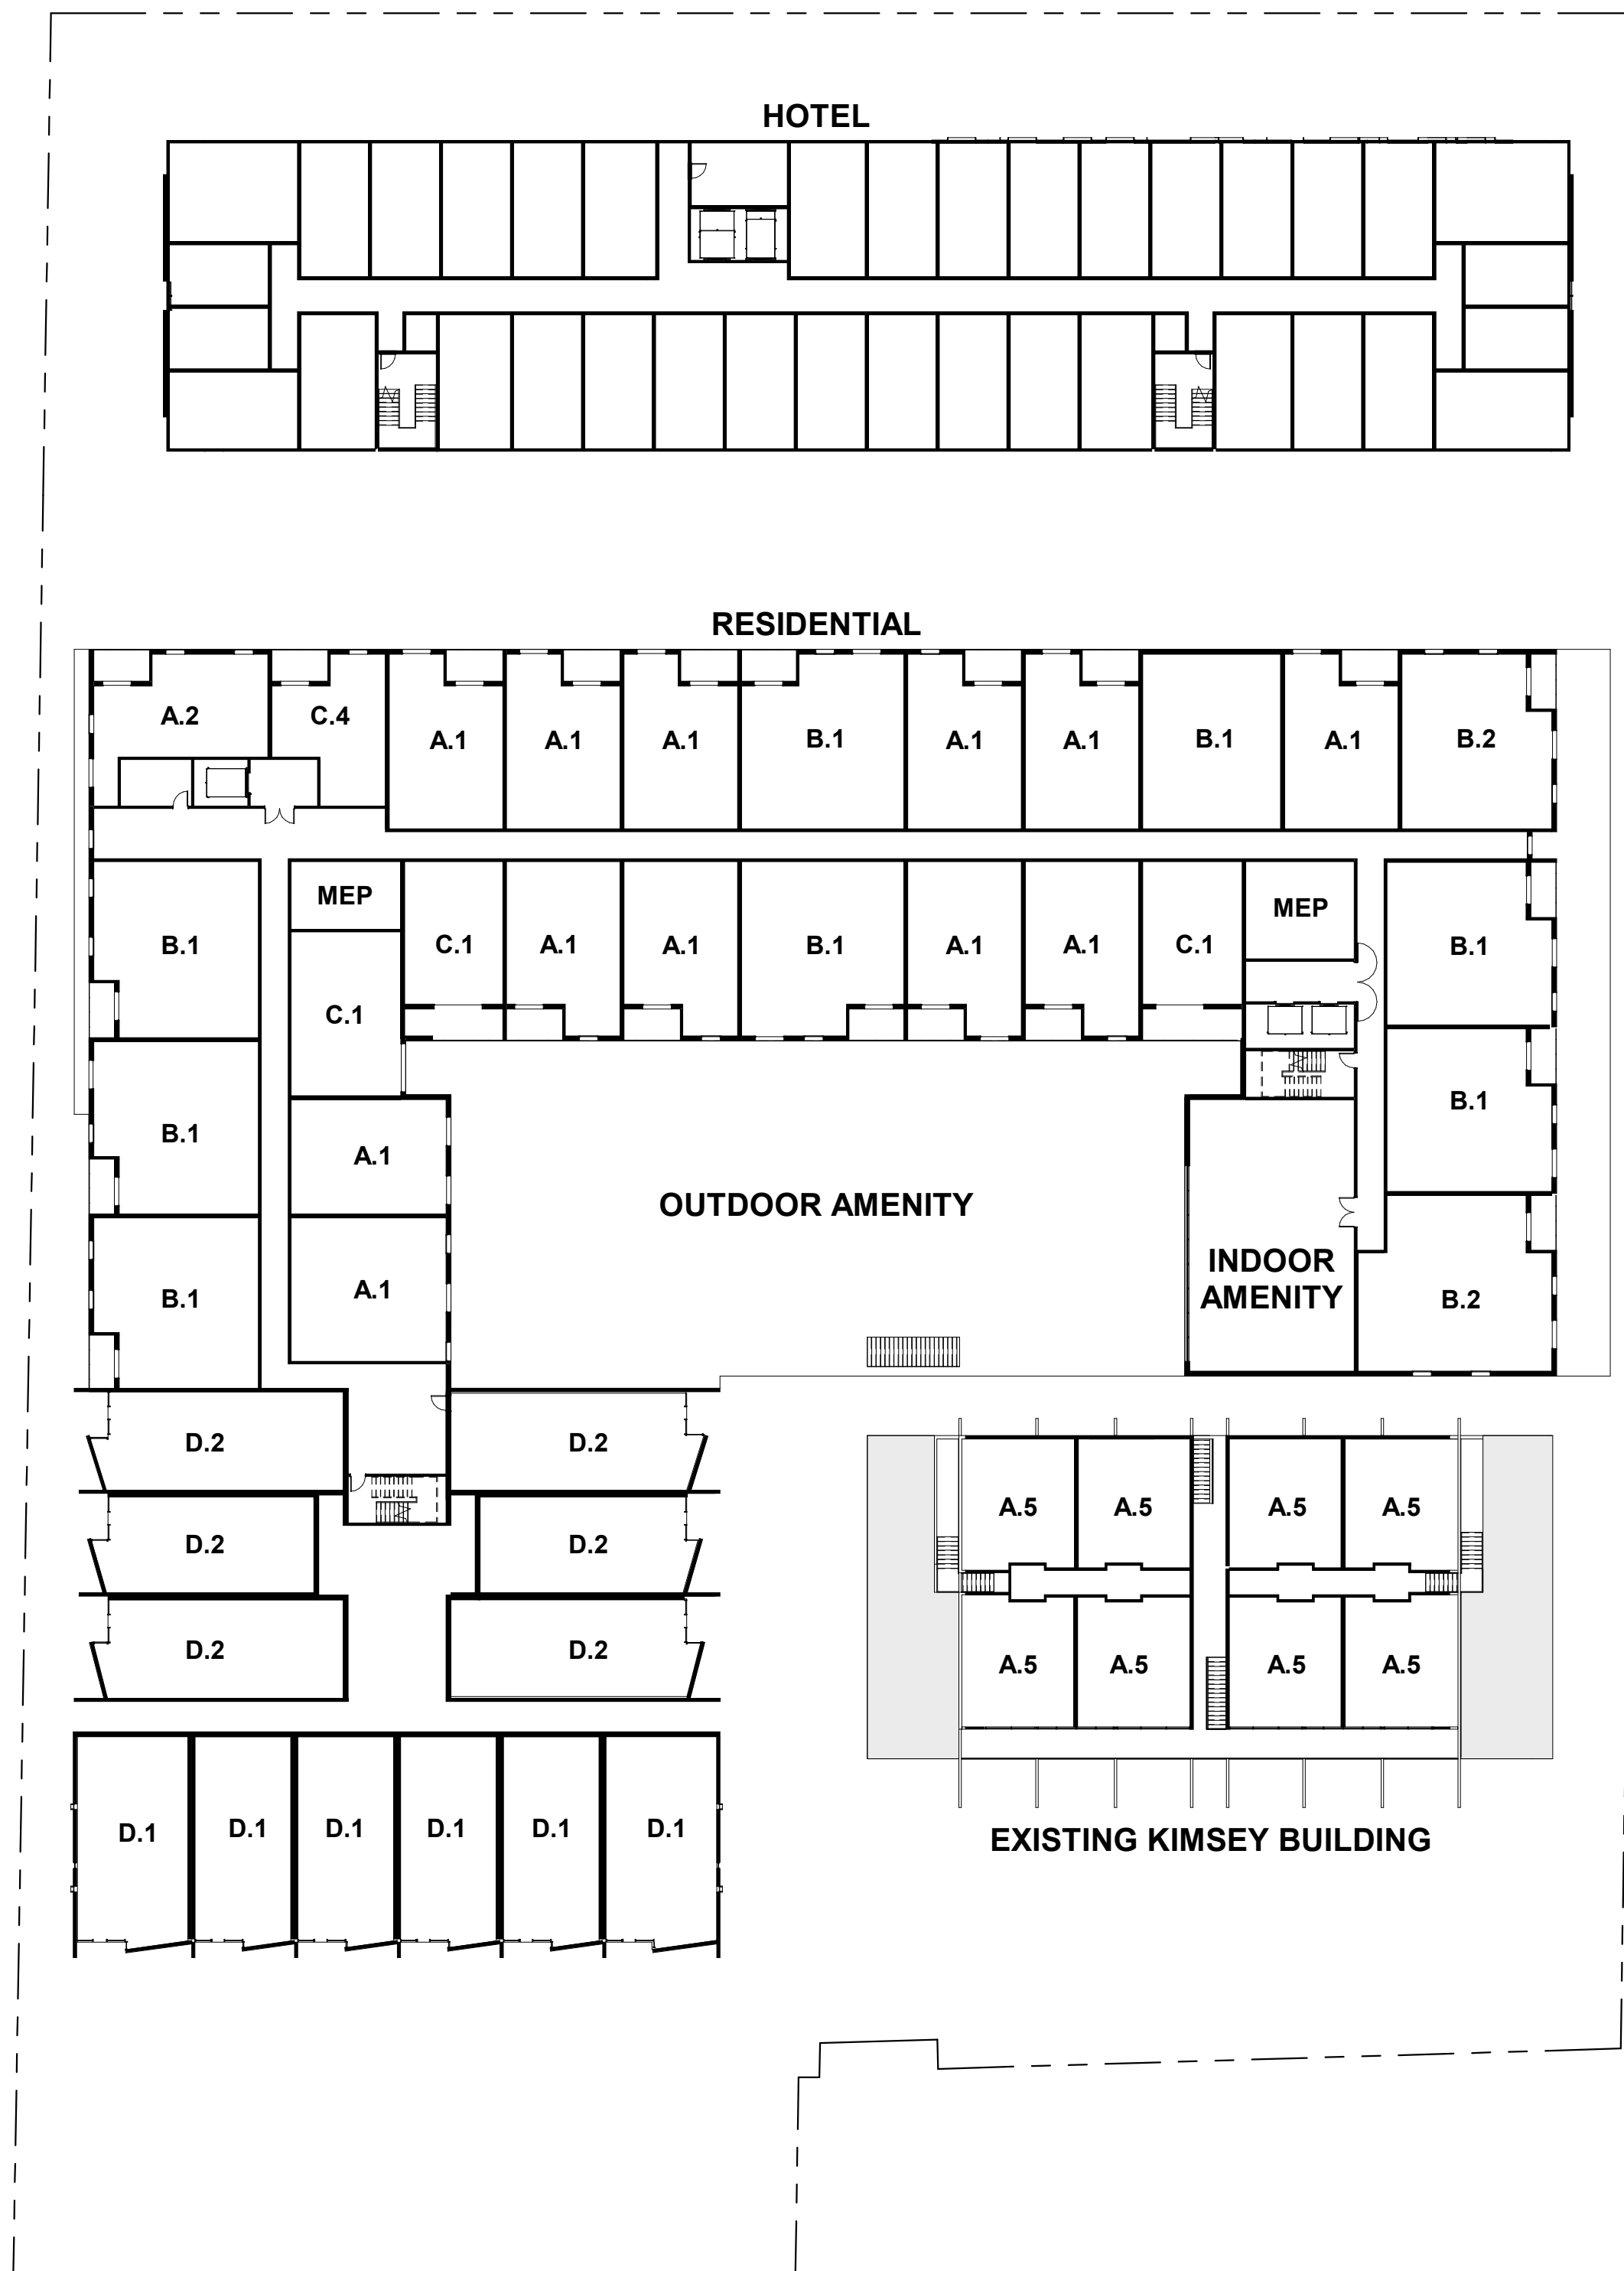

**02 FLOOR PLAN - LEVEL 2 AND PODIUM**  
SCALE: 1" = 30'-0"

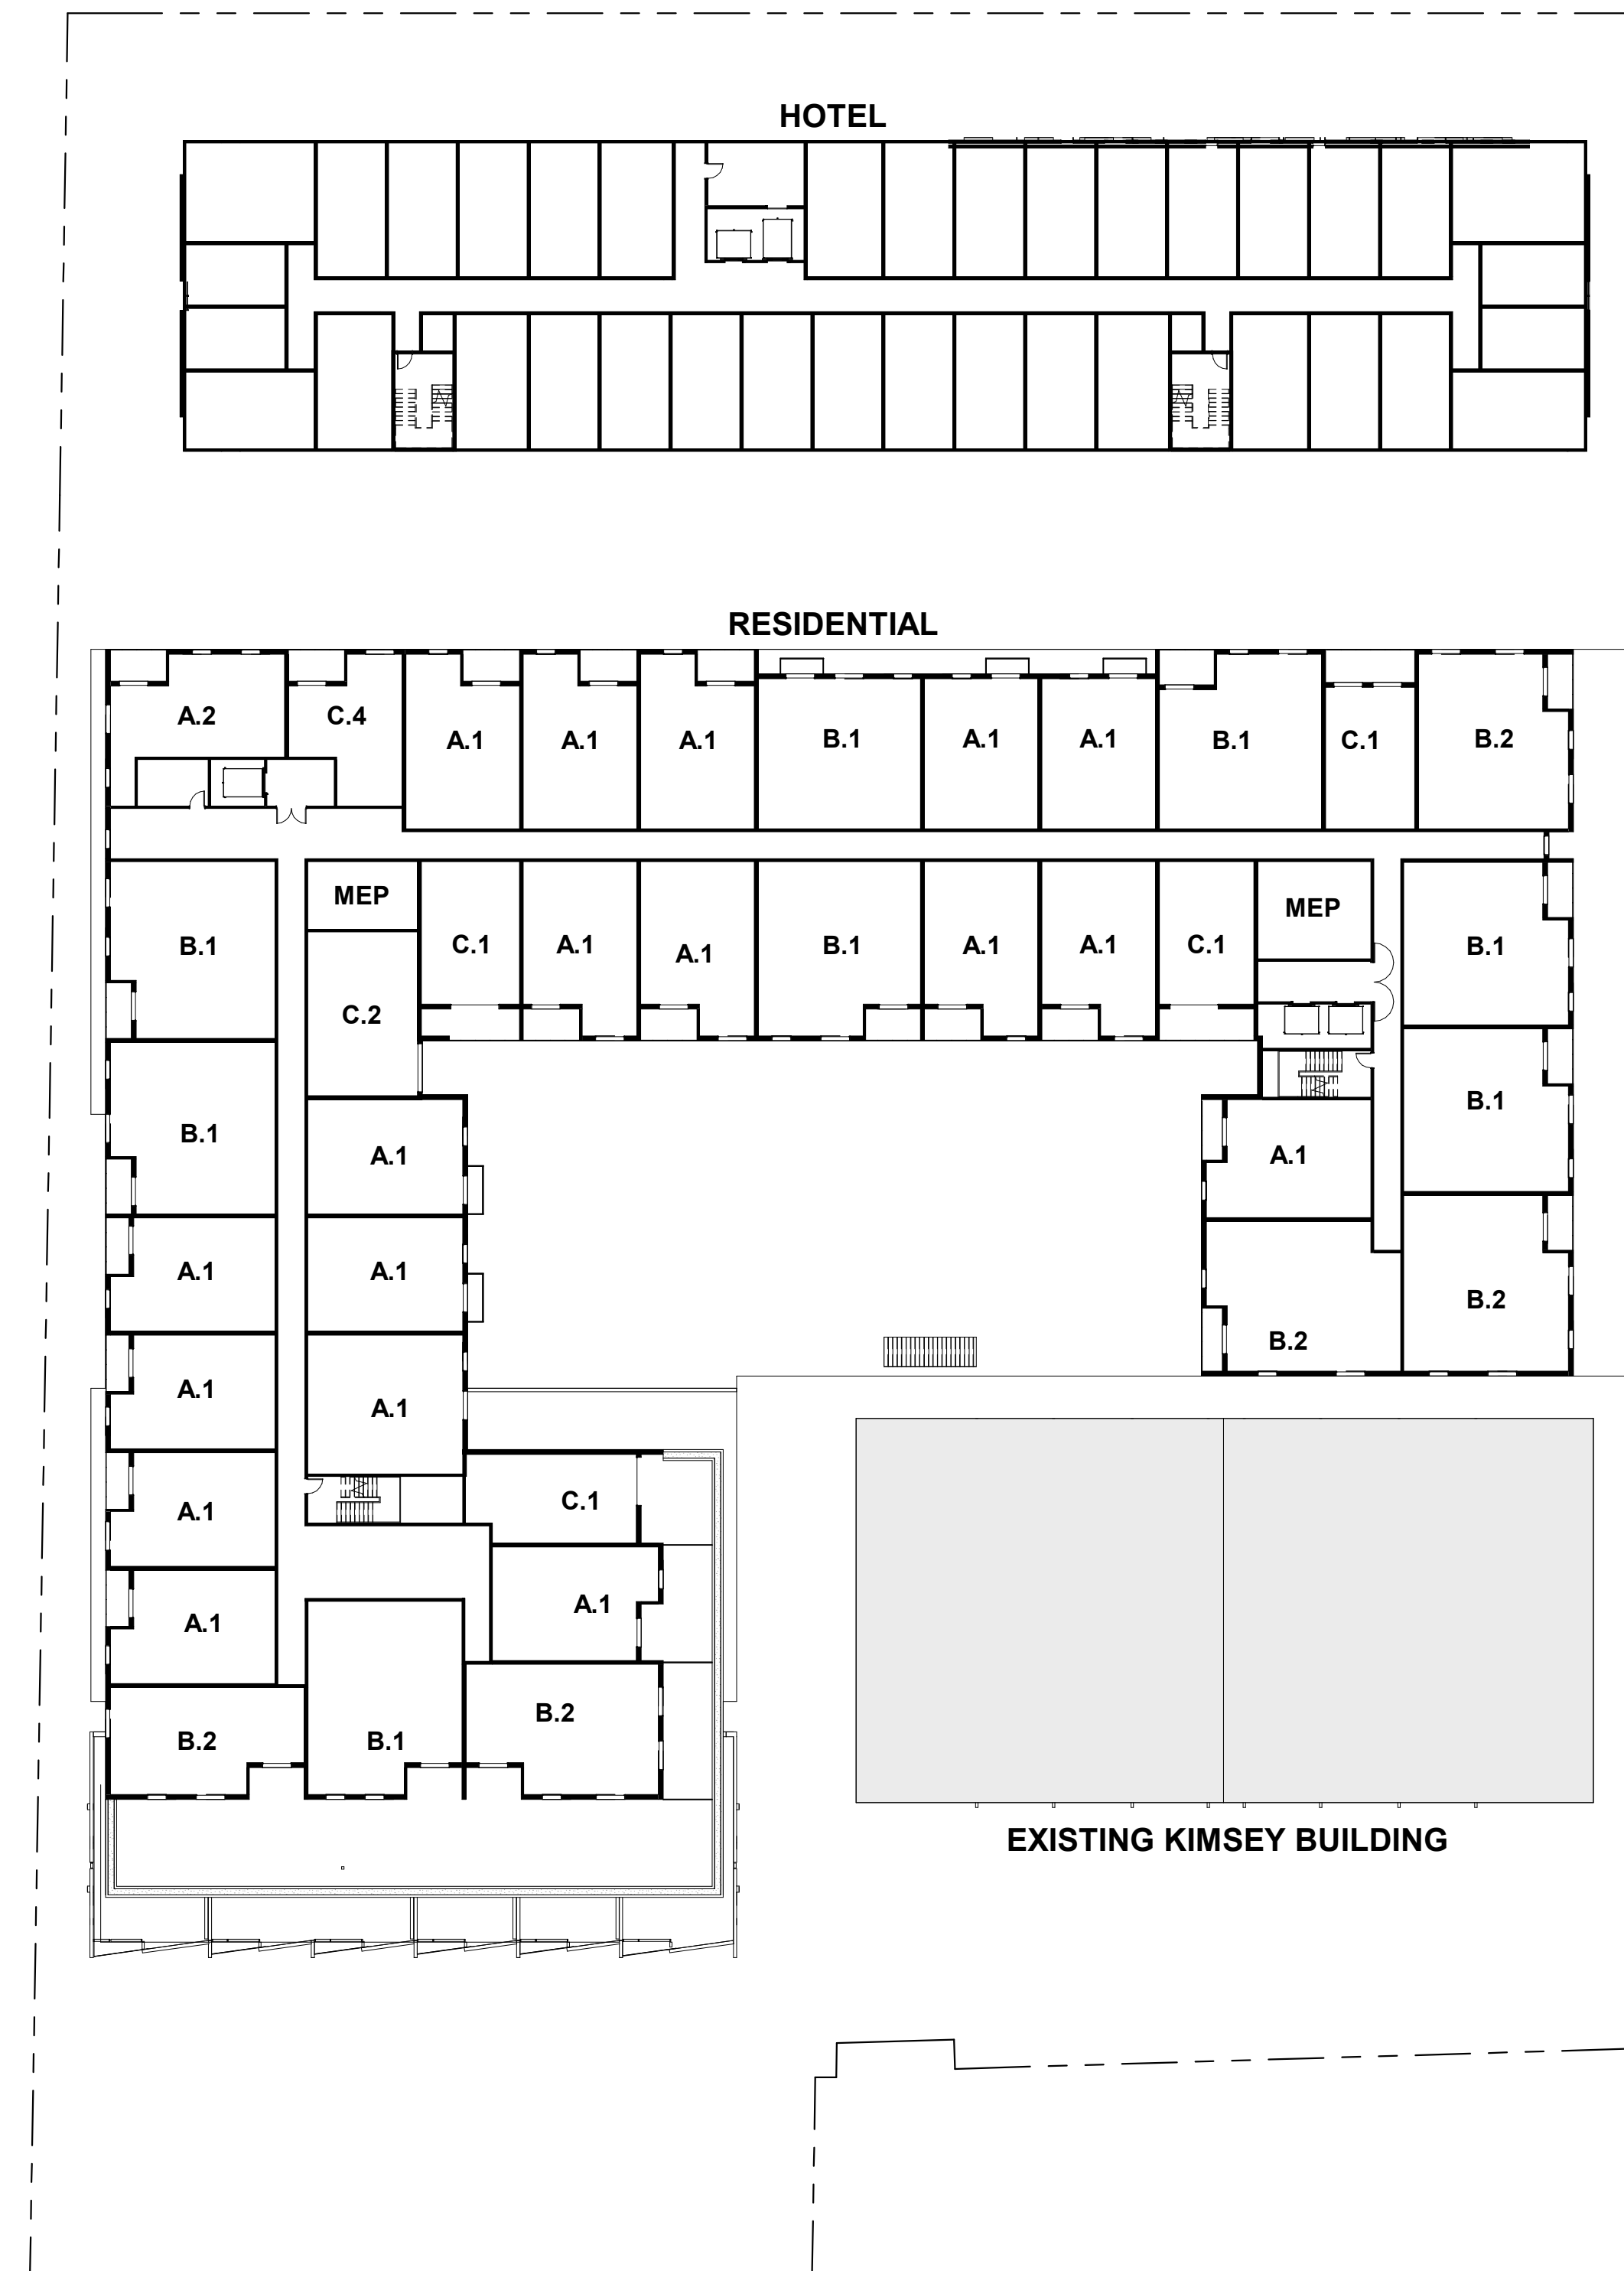

**01 FLOOR PLAN - LEVEL 3-5 TYP**  
SCALE: 1" = 30'-0"

