

Consultants

Certification

**DEVELOPMENT
REVIEW 2nd
SUBMITTAL
229-PA-2020
April 1, 2021**

Name _____

License Number

Date Signed _____

Project For

STOCKDALE
CAPITAL
MAYA HOTEL

Project No. 187800900

Drawn By BS,AV, VI

Checked By JP, JE

Date 04/01/2021

NOTICE: The designs shown and described herein including all technical drawings, graphics, and models thereof, are proprietary and cannot be copied, duplicated or commercially exploited, in whole or in part, without express written permission of RSP Architects. These are available for limited review and evaluation by clients, consultants, contractors, government agencies, vendors and office personnel only in accordance with this Notice.

© Copyright RSP Architects 2019. All rights reserved


Sheet Issues / Revisions

[illegible]

ROOF PLAN

1A113

25-DR-2020
4/2/2021

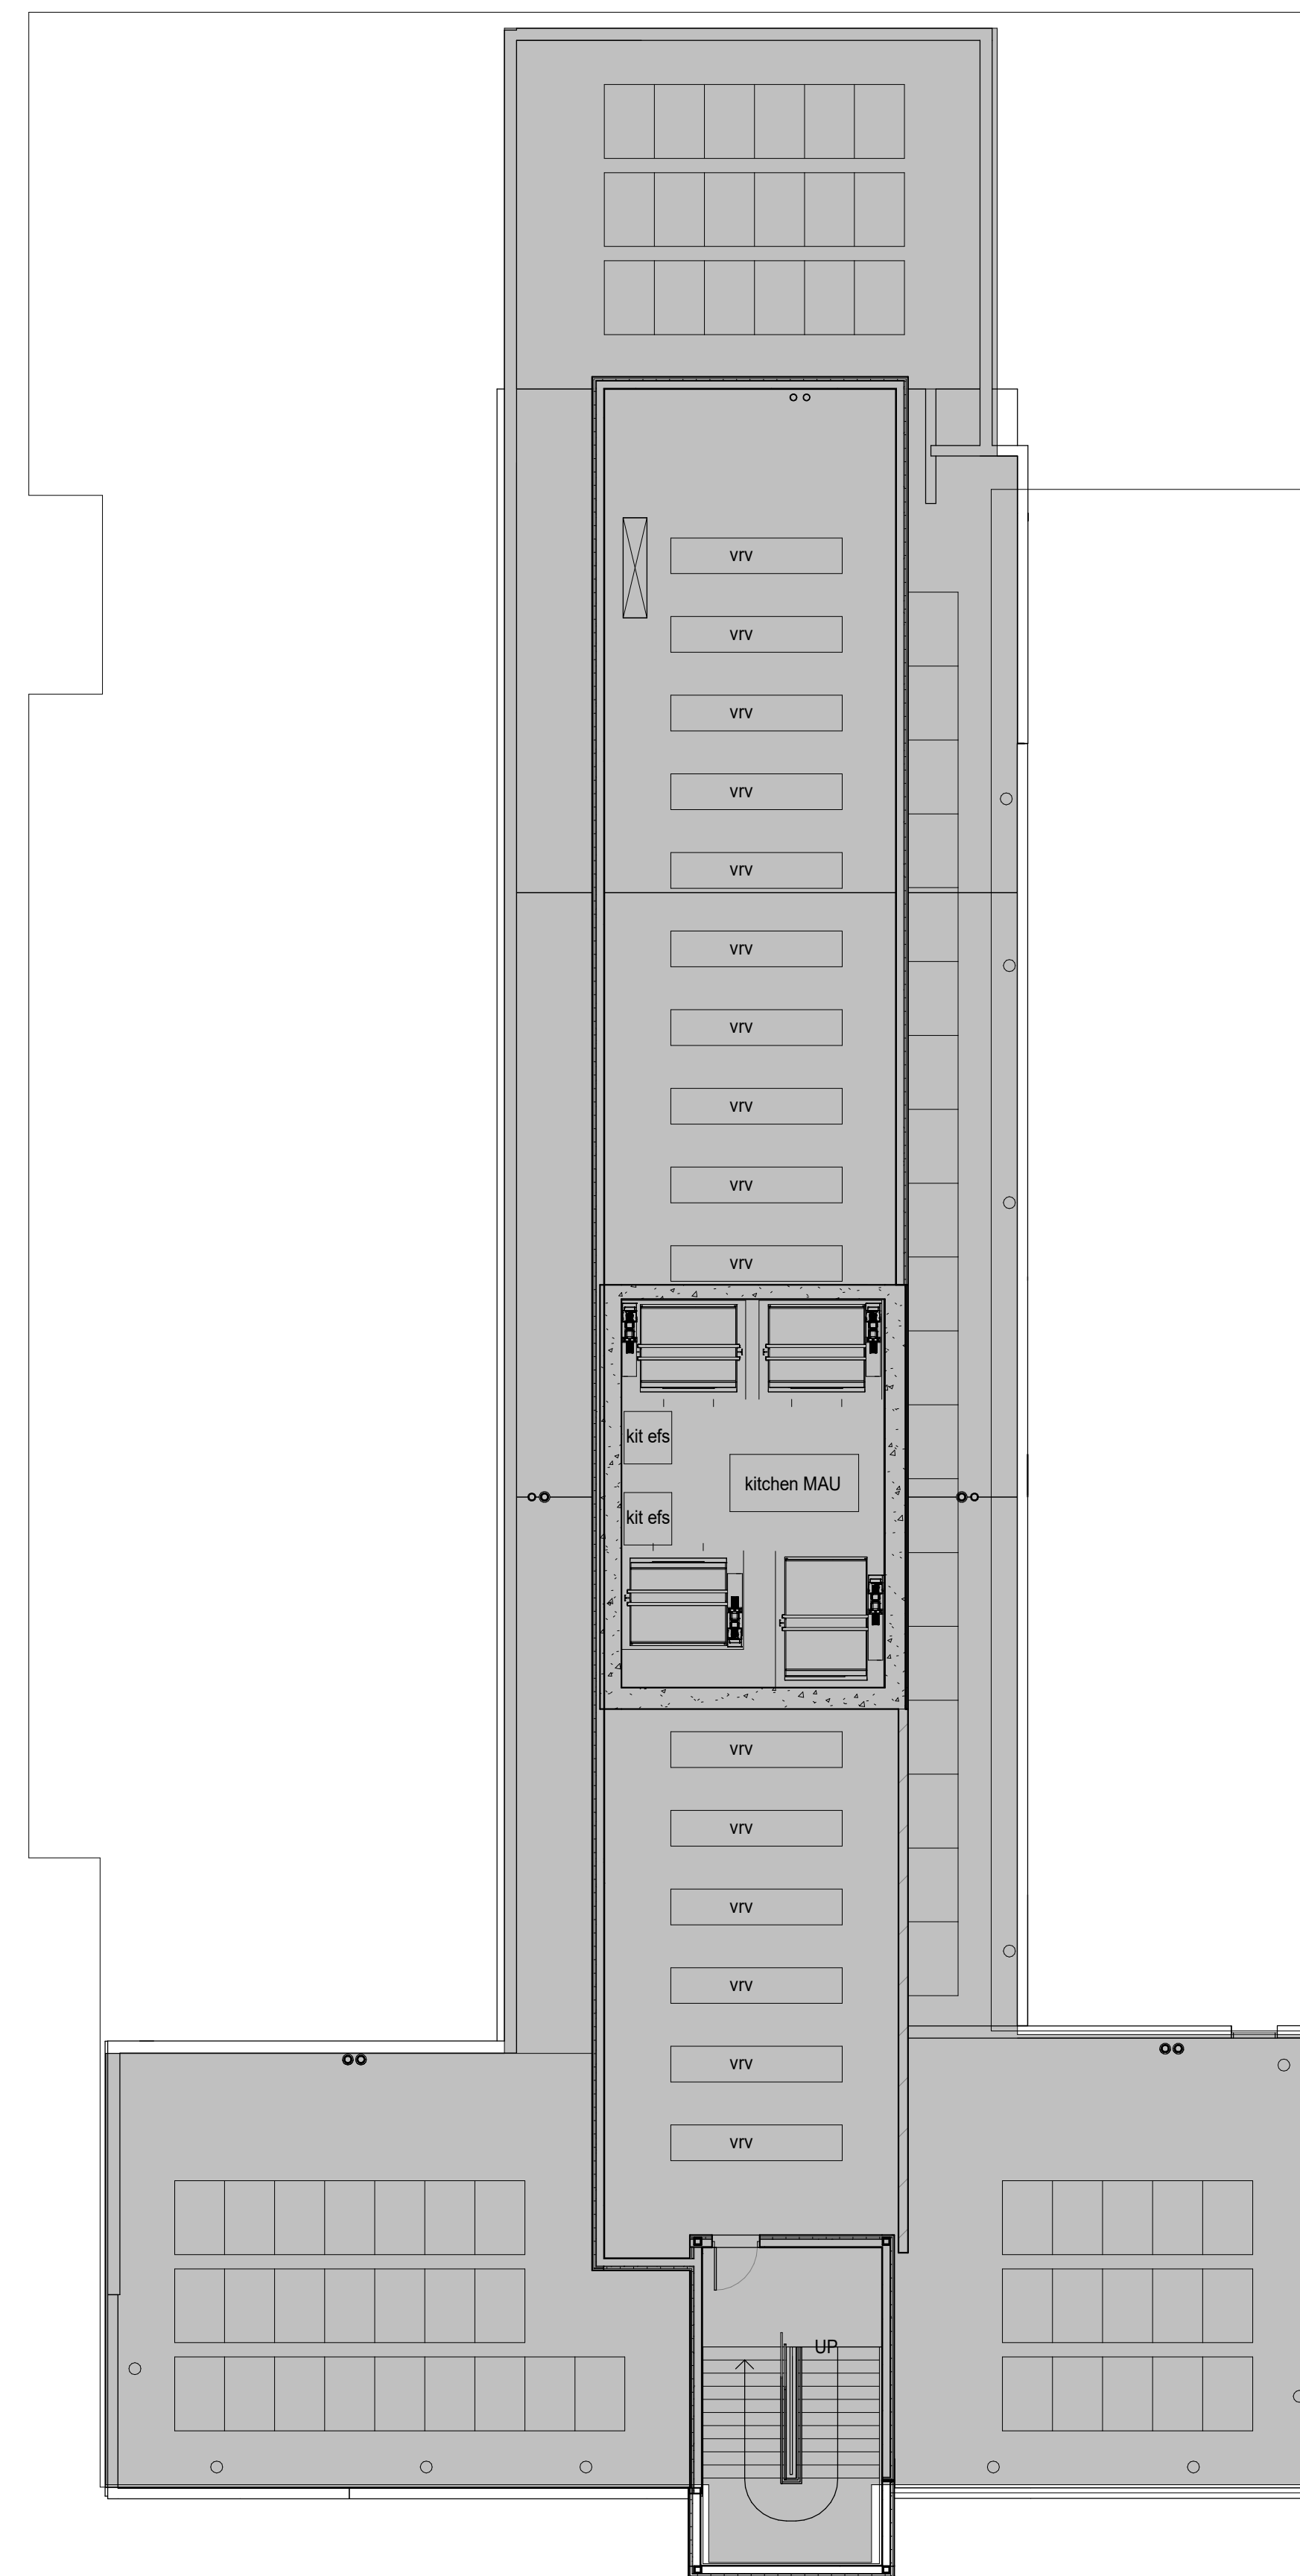

1 ROOF SD
1" = 10'-0"

