



A Overall Elevation - South

0 20' 40' 80'

SCALE: 1" = 40'



B Overall Elevation - West

0 20' 40' 80'

SCALE: 1" = 40'



C Overall North Elevation

0 20' 40' 80'


SCALE: 1" = 40'



D Overall East Elevation

0 20' 40' 80'

SCALE: 1" = 40'

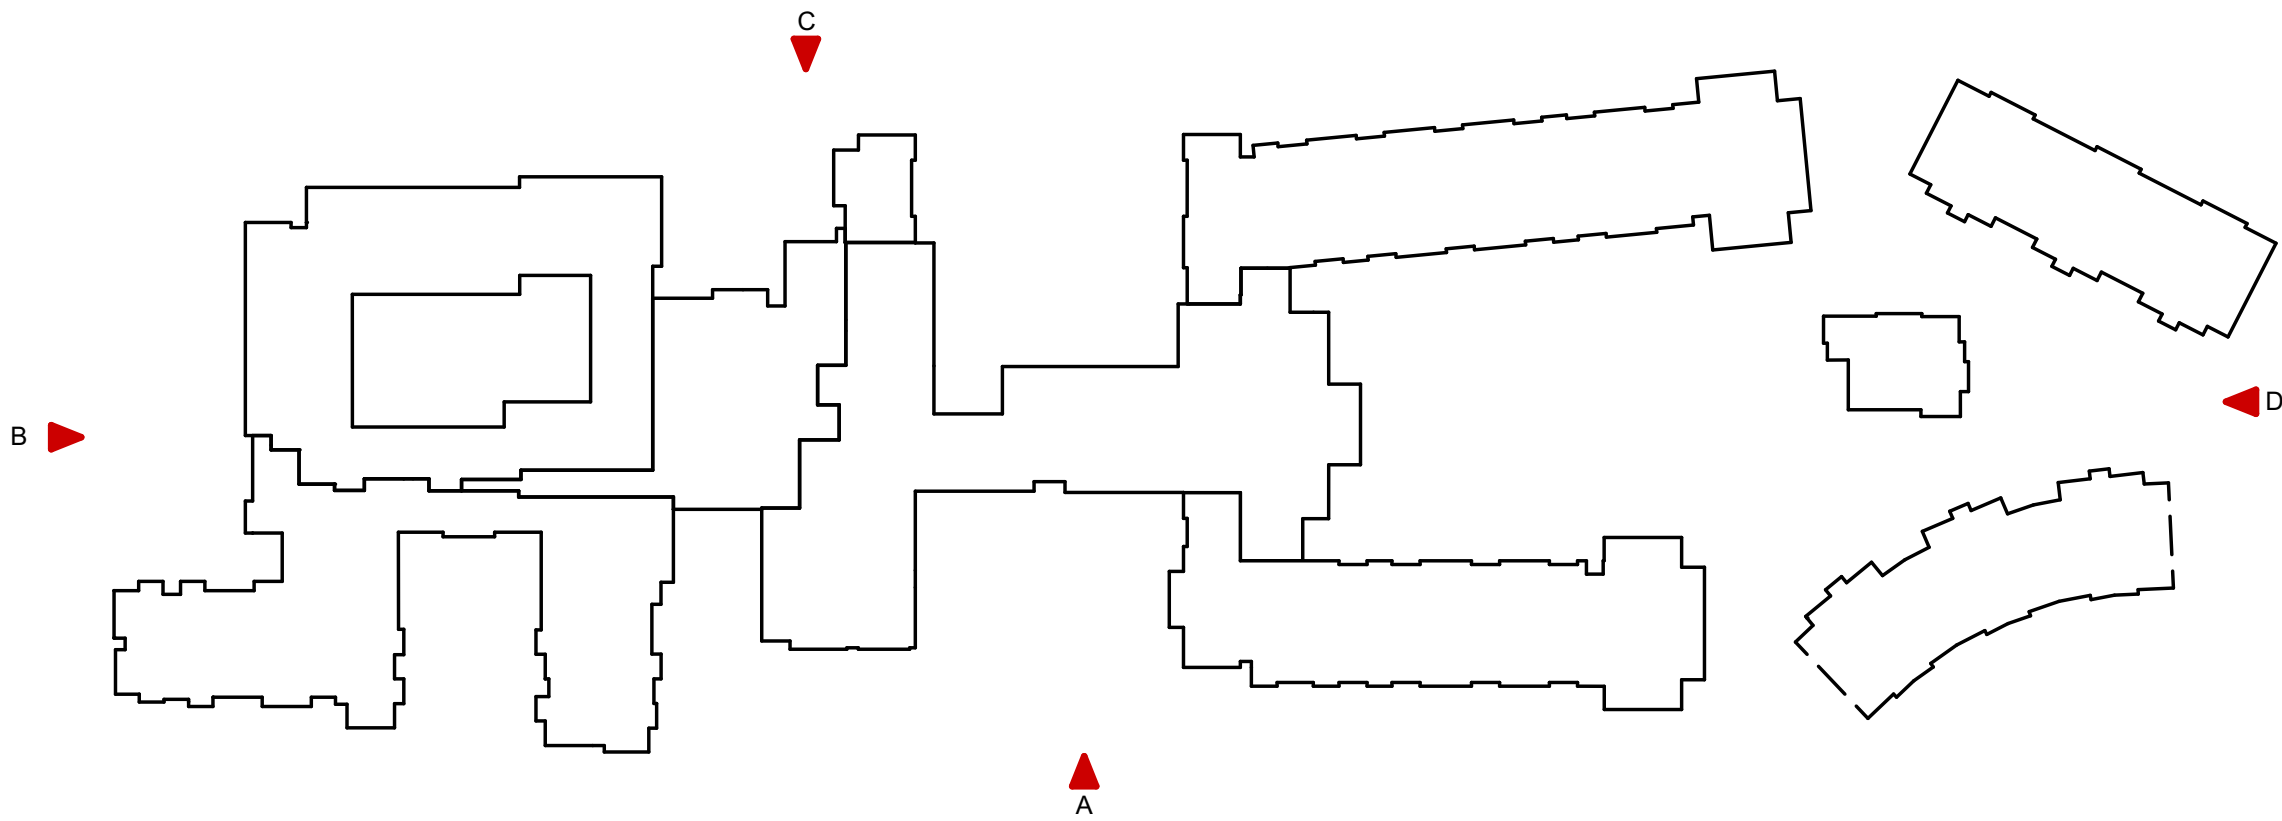

Elevation Material Legend

- EIFS, fine sand finish, color 1
PPG14-28
Aldabra
LRV 36
- EIFS, fine sand finish, color 2
PPG1000-6
Thunderstruck
LRV 18
- EIFS, fine sand finish, color 3
PPG16-23
Tampico Brown
LRV 11
- EIFS, fine sand finish, color 4
PPG14-03
Seagull
LRV 73
- Metal Bronze, color 5
PPG1022-7
Star Anise
LRV 8
- Pre-finished clear anodized
Aluminum Panel
- Pre-finished Metal Panel
Old Country Millwork
K5: Rustic Metal Finishes
Old Sierra Rust
- Stone Veneer
Cedar Creek Stone
Coyote Hills Saw Cut 3"
- 3" EIFS with Horizontal 1"
deep groove pattern to match
Villa stair screening
- Alumaboard or Similar battens
with powder-coated wood
grain look, color Hazelnut
brown
- Powdercoated steel railing
system, Typ. Color PPG
1022-7 Star Anise. LRV 8
- Roof Top Equipment screen,
Direct applied EIFS, Typ.
Color PPG 1000-6
Thunderstruck. LRV 18

Vi at Cavasson

NE corner Miller Rd. and Cavasson Blvd. Scottsdale AZ 85255

PRELIMINARY - NOT FOR
CONSTRUCTION

orcutt|winslow
ARCHITECTURE PLANNING INTERIOR DESIGN

Building Elevations -
Overall Views
A-39



A Specialized Care/Personal SW Wing - South Elevation

0 4' 8' 16'
SCALE: 1/8" = 1'-0"



C Specialized Care/Personal Courtyard - North Elevation

0 4' 8' 16'
SCALE: 1/8" = 1'-0"



B Specialized Care/Personal Courtyard - East Elevation

0 4' 8' 16'
SCALE: 1/8" = 1'-0"




D Specialized Care/Personal Courtyard - West Elevation

0 4' 8' 16'
SCALE: 1/8" = 1'-0"

Elevation Material Legend

- EIFS, fine sand finish, color 1
PPG14-28
Aldabra
LRV 36
- EIFS, fine sand finish, color 2
PPG1000-6
Thunderstruck
LRV 18
- EIFS, fine sand finish, color 3
PPG16-23
Tampico Brown
LRV 11
- EIFS, fine sand finish, color 4
PPG14-03
Seagull
LRV 73
- Metal Bronze, color 5
PPG1022-7
Star Anise
LRV 8
- Pre-finished clear anodized
Aluminum Panel
- Pre-finished Metal Panel
Old Country Millwork
K5: Rustic Metal Finishes
Old Sierra Rust
- Stone Veneer
Cedar Creek Stone
Coyote Hills Saw Cut 3"
- 3" EIFS with Horizontal 1"
deep groove pattern to match
Villa stair screening
- Alumaboard or Similar battens
with powder-coated wood
grain look, color Hazelnut
brown
- Powdercoated steel railing
system, Typ. Color PPG
1022-7 Star Anise. LRV 8
- Roof Top Equipment screen,
Direct applied EIFS, Typ.
Color PPG 1000-6
Thunderstruck. LRV 18

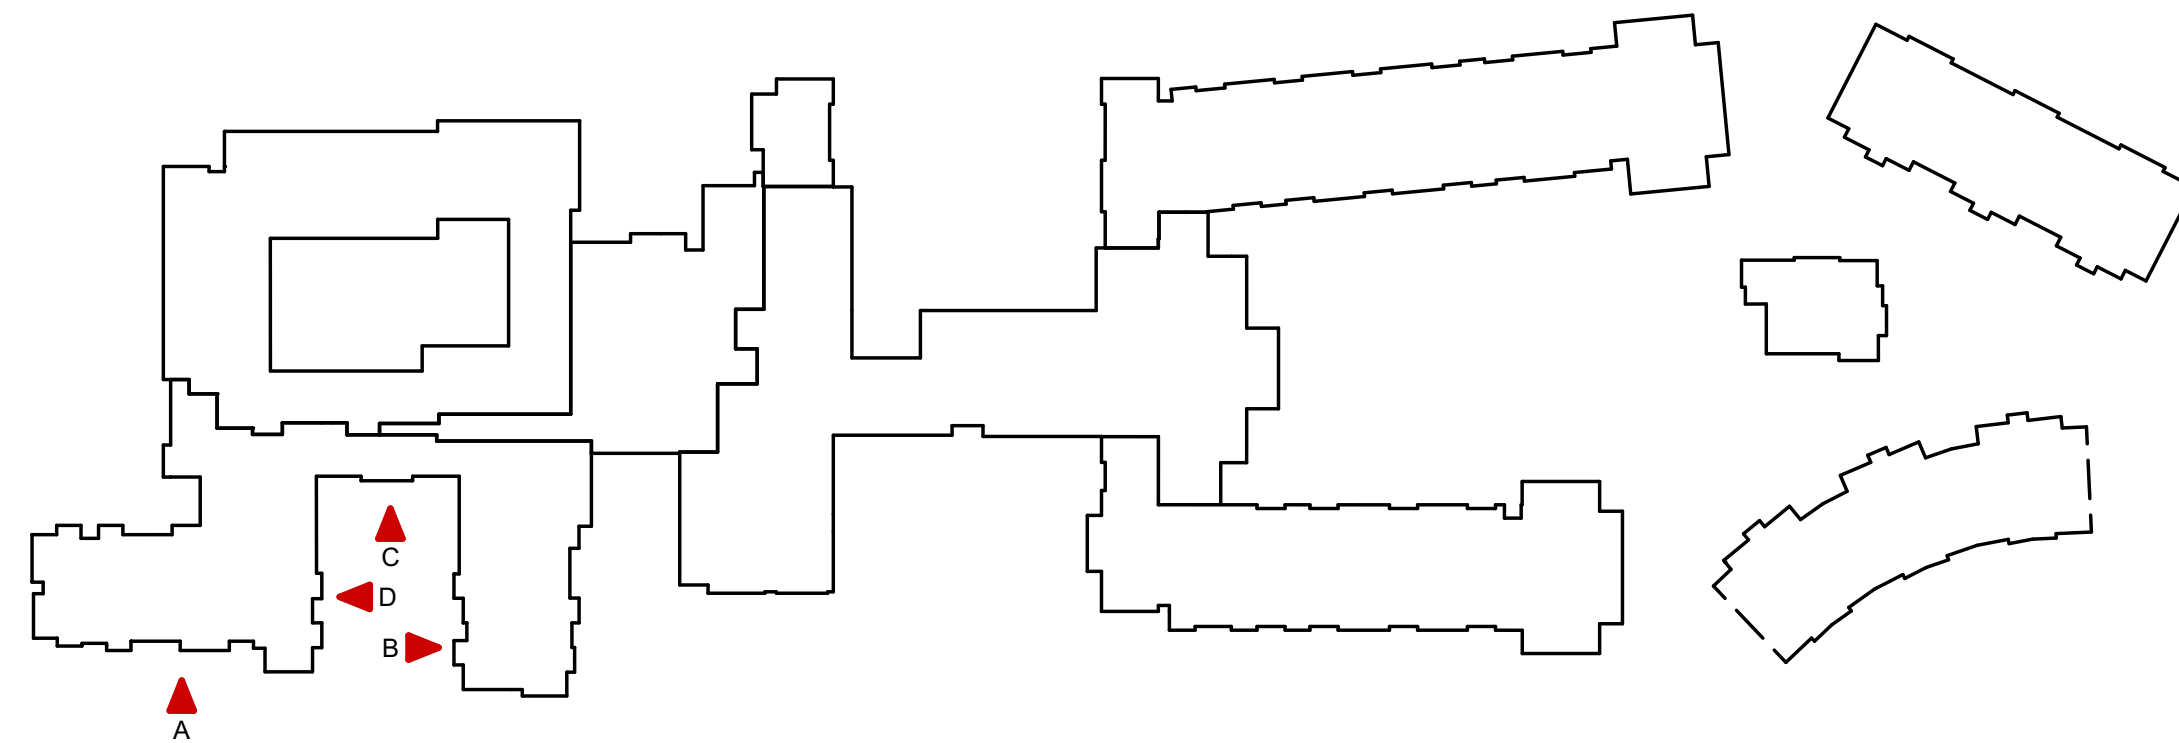

Vi at Cavasson

NE corner Miller Rd. and Cavasson Blvd. Scottsdale AZ 85255

PRELIMINARY - NOT FOR
CONSTRUCTION

orcutt|winslow
ARCHITECTURE PLANNING INTERIOR DESIGN

Building Elevations -
Specialized Care
A-40



A Specialized Care/Personal Southeast Wing - South Elevation

0 4' 8' 16'

SCALE: 1/8" = 1'-0"



C Minimal Care South Courtyard - East Elevation

0 4' 8' 16'


SCALE: 1/8" = 1'-0"



B Specialized Care/Personal South Courtyard West

0 4' 8' 16'

SCALE: 1/8" = 1'-0"

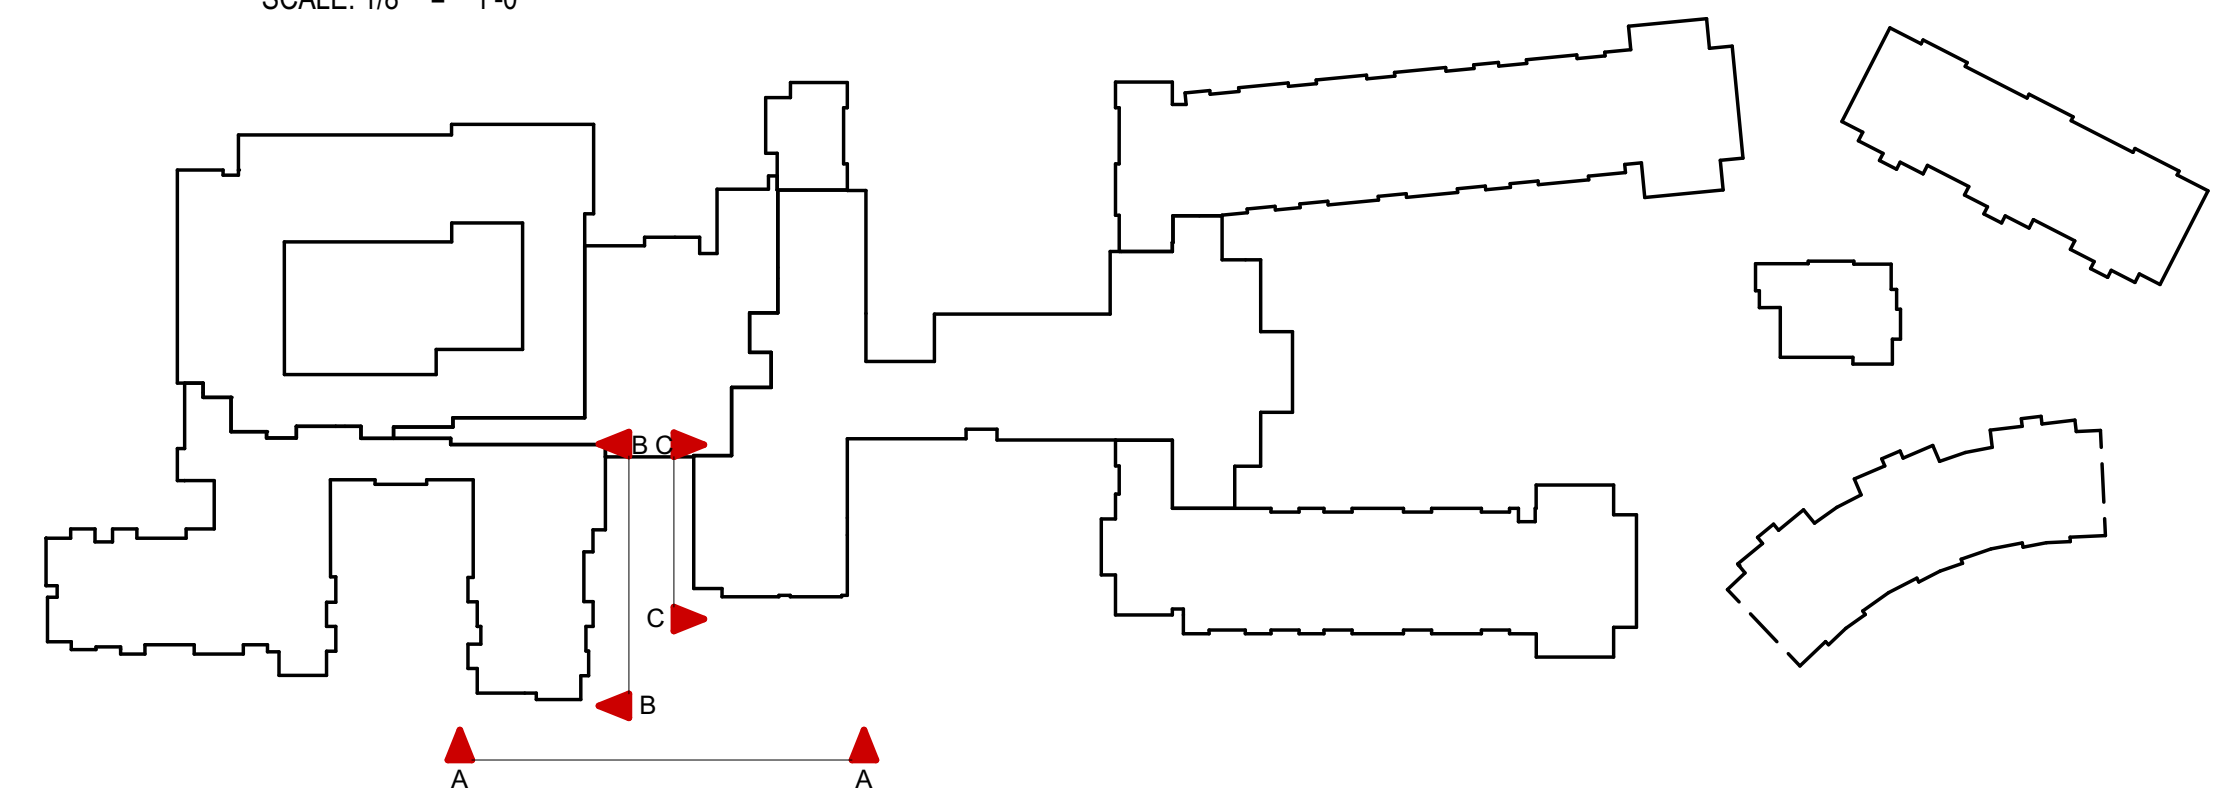

Elevation Material Legend

- EIFS, fine sand finish, color 1
PPG14-28
Aldabra
LRV 36
- EIFS, fine sand finish, color 2
PPG1000-6
Thunderstruck
LRV 18
- EIFS, fine sand finish, color 3
PPG16-23
Tampico Brown
LRV 11
- EIFS, fine sand finish, color 4
PPG14-03
Seagull
LRV 73
- Metal Bronze, color 5
PPG1022-7
Star Anise
LRV 8
- Pre-finished clear anodized
Aluminum Panel
- Pre-finished Metal Panel
Old Country Millwork
K5: Rustic Metal Finishes
Old Sierra Rust
- Stone Veneer
Cedar Creek Stone
Coyote Hills Saw Cut 3"
- 3" EIFS with Horizontal 1"
deep groove pattern to match
Villa stair screening
- Alumaboard or Similar battens
with powder-coated wood
grain look, color Hazelnut
brown
- Powdercoated steel railing
system, Typ. Color PPG
1022-7 Star Anise. LRV 8
- Roof Top Equipment screen,
Direct applied EIFS, Typ.
Color PPG 1000-6
Thunderstruck. LRV 18

Vi at Cavasson

NE corner Miller Rd. and Cavasson Blvd. Scottsdale AZ 85255

PRELIMINARY - NOT FOR
CONSTRUCTION

orcutt|winslow
ARCHITECTURE PLANNING INTERIOR DESIGN

Building Elevations -
Specialized Care
A-41



A Minimal Care South Courtyard - North Elevation

0 4' 8' 16'

SCALE: 1/8" = 1'-0"

Elevation Material Legend

- EIFS, fine sand finish, color PPG14-28 Aldabra LRV 36
- EIFS, fine sand finish, color PPG1000-6 Thunderstruck LRV 18
- EIFS, fine sand finish, color PPG16-23 Tampico Brown LRV 11
- EIFS, fine sand finish, color PPG14-03 Seagull LRV 73
- Metal Bronze, color 5 PPG1022-7 Star Anise LRV 8
- Pre-finished clear anodized Aluminum Panel
- Pre-finished Metal Panel Old Country Millwork K5: Rustic Metal Finishes Old Sierra Rust
- Stone Veneer Cedar Creek Stone Coyote Hills Saw Cut 3"
- 3" EIFS with Horizontal 1" deep groove pattern to match Villa stair screening
- Alumaboard or Similar batte with powder-coated wood grain look, color Hazelnut brown
- Powdercoated steel railing system, Typ. Color PPG 1022-7 Star Anise. LRV 8
- Roof Top Equipment screen, Direct applied EIFS, Typ. Color PPG 1000-6 Thunderstruck. LRV 18



C Minimal Care South Courtyard - West Elevation

0 4' 8' 16'


SCALE: 1/8" = 1'-0"



B Minimal Care South Courtyard - East Elevation

0 4' 8' 16'

SCALE: 1/8" = 1'-0"

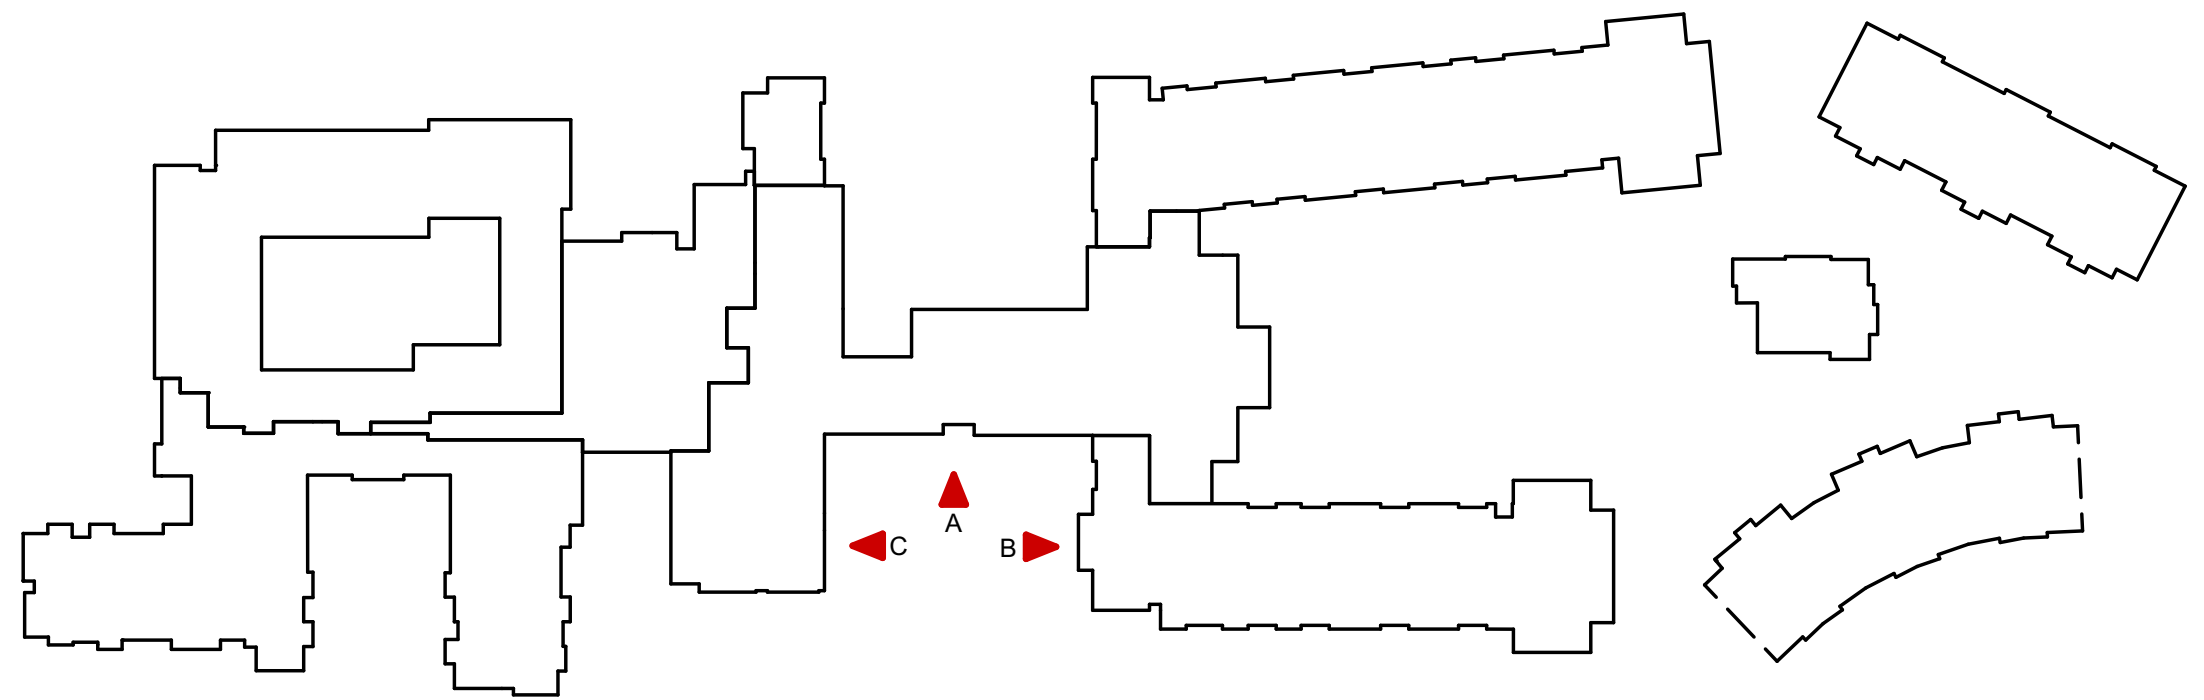

Vi at Cavasson

NE corner Miller Rd. and Cavasson Blvd. Scottsdale AZ 85255

PRELIMINARY - NOT FOR
CONSTRUCTION

orcutt|winslow
ARCHITECTURE PLANNING INTERIOR DESIGN

**Building Elevations -
Minimal Care South
Courtyard
A-42**



A Minimal Care South Wing - South Elevation

0 4' 8' 16'

SCALE: 1/8" = 1'-0"

Elevation Material Legend


- EIFS, fine sand finish, color PPG14-28 Aldabra LRV 36
- EIFS, fine sand finish, color PPG1000-6 Thunderstruck LRV 18
- EIFS, fine sand finish, color PPG16-23 Tampico Brown LRV 11
- EIFS, fine sand finish, color PPG14-03 Seagull LRV 73
- Metal Bronze, color 5 PPG1022-7 Star Anise LRV 8
- Pre-finished clear anodized Aluminum Panel
- Pre-finished Metal Panel Old Country Millwork K5: Rustic Metal Finishes Old Sierra Rust
- Stone Veneer Cedar Creek Stone Coyote Hills Saw Cut 3"
- 3" EIFS with Horizontal 1" deep groove pattern to match Villa stair screening
- Alumaboard or Similar batte with powder-coated wood grain look, color Hazelnut brown
- Powdercoated steel railing system, Typ. Color PPG 1022-7 Star Anise. LRV 8
- Roof Top Equipment screen, Direct applied EIFS, Typ. Color PPG 1000-6 Thunderstruck. LRV 18



B Minimal Care South Wing - South Elevation

0 4' 8' 16'

SCALE: 1/8" = 1'-0"

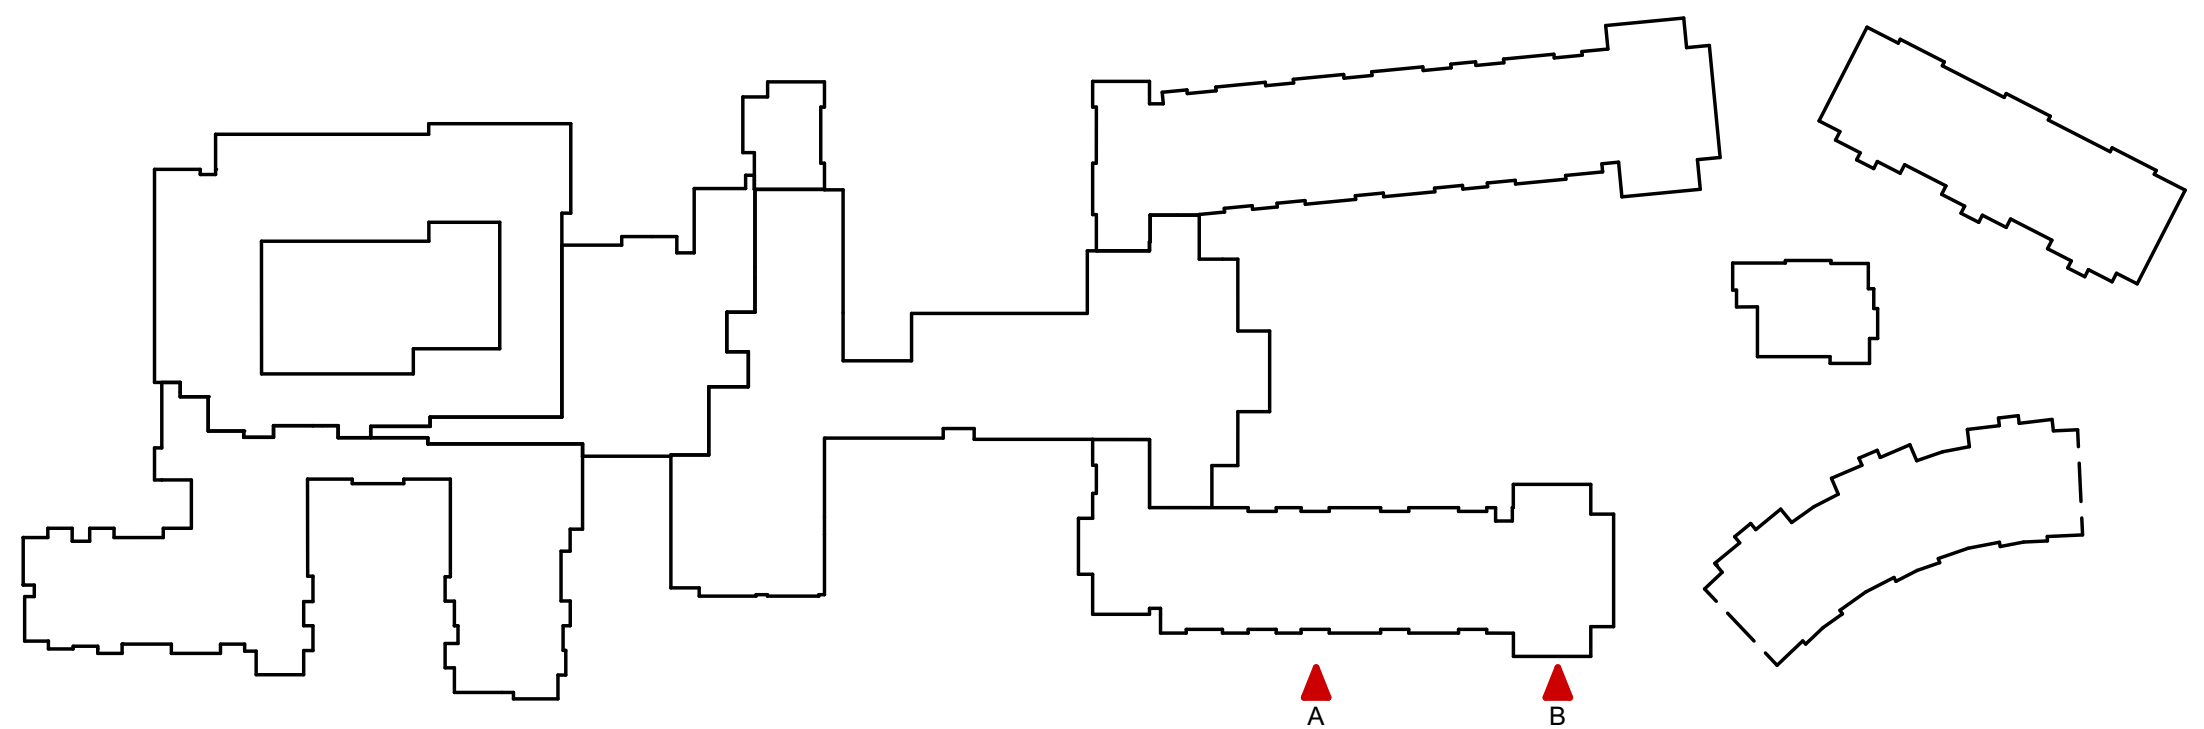

Vi at Cavasson

NE corner Miller Rd. and Cavasson Blvd. Scottsdale AZ 85255

PRELIMINARY - NOT FOR
CONSTRUCTION

orcutt|winslow
ARCHITECTURE PLANNING INTERIOR DESIGN

**Building Elevations -
Minimal Care South
A-43**



A Minimal Care East Courtyard - South Elevation

0 4' 8' 16'

SCALE: 1/8" = 1'-0"




B Minimal Care South Wing - East Elevation

0 4' 8' 16'

SCALE: 1/8" = 1'-0"

Elevation Material Legend

- EIFS, fine sand finish, color 1
PPG14-28
Aldabra
LRV 36
- EIFS, fine sand finish, color 2
PPG1000-6
Thunderstruck
LRV 18
- EIFS, fine sand finish, color 3
PPG16-23
Tampico Brown
LRV 11
- EIFS, fine sand finish, color 4
PPG14-03
Seagull
LRV 73
- Metal Bronze, color 5
PPG1022-7
Star Anise
LRV 8
- Pre-finished clear anodized
Aluminum Panel
- Pre-finished Metal Panel
Old Country Millwork
K5: Rustic Metal Finishes
Old Sierra Rust
- Stone Veneer
Cedar Creek Stone
Coyote Hills Saw Cut 3"
- 3" EIFS with Horizontal 1"
deep groove pattern to match
Villa stair screening
- Alumaboard or Similar battens:
with powder-coated wood
grain look, color Hazelnut
brown
- Powdercoated steel railing
system, Typ. Color PPG
1022-7 Star Anise. LRV 8
- Roof Top Equipment screen,
Direct applied EIFS. Typ.
Color PPG 1000-6
Thunderstruck. LRV 18

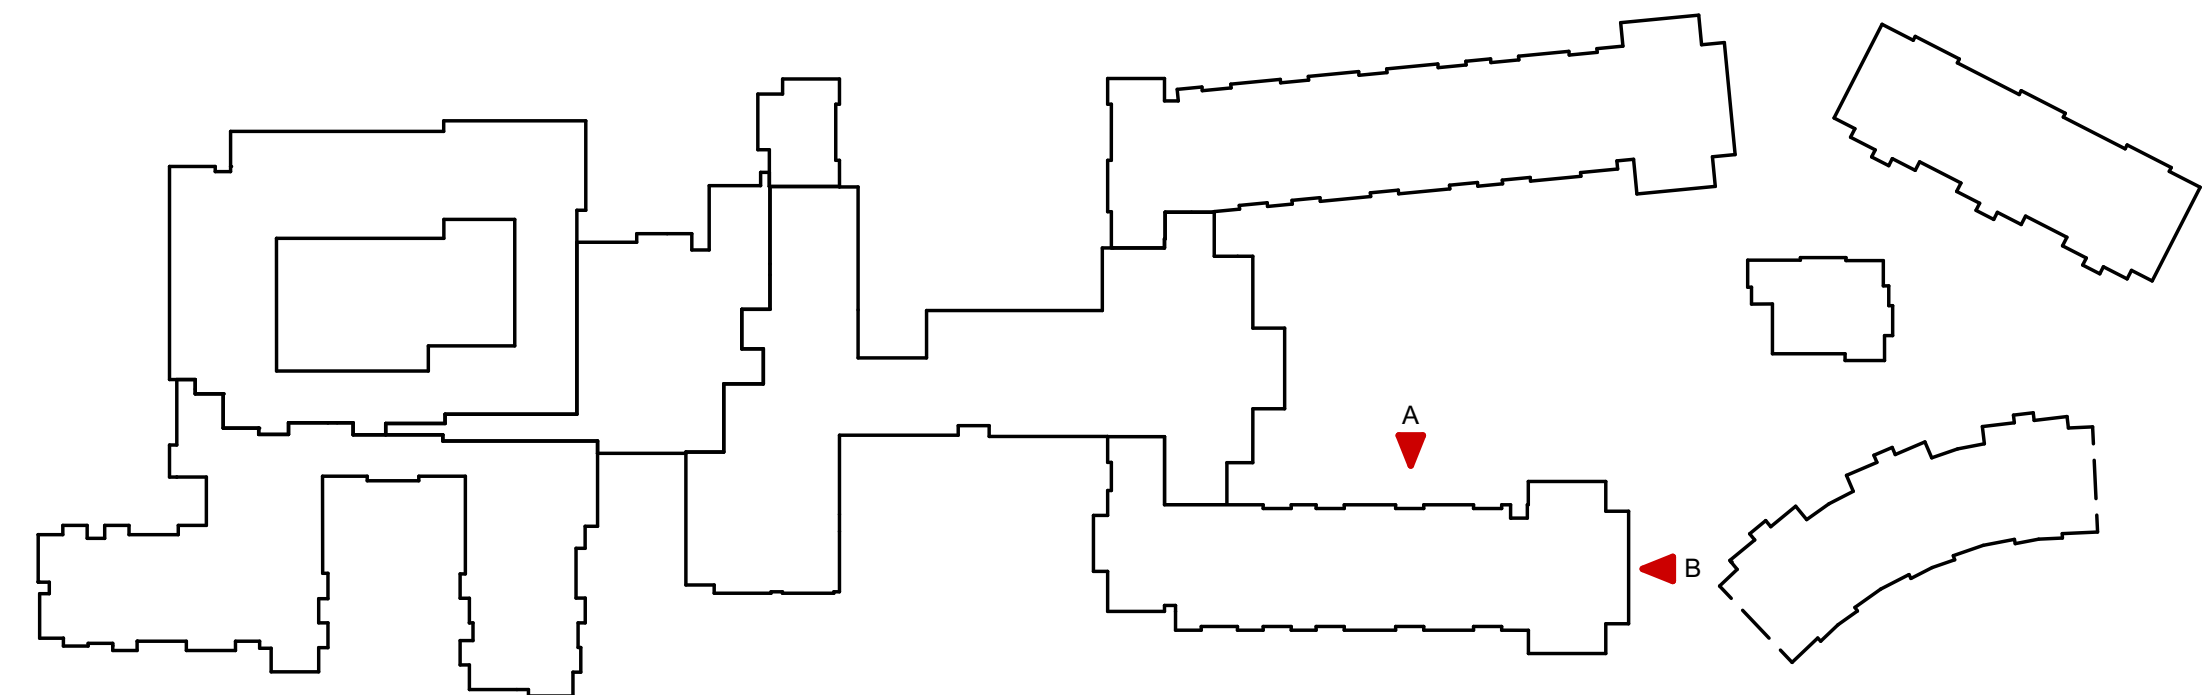

Vi at Cavasson

NE corner Miller Rd. and Cavasson Blvd. Scottsdale AZ 85255

PRELIMINARY - NOT FOR
CONSTRUCTION

orcutt|winslow

ARCHITECTURE PLANNING INTERIOR DESIGN

Building Elevations -
Minimal Care East
Courtyard

A-44



A Minimal Care East Courtyard - North Elevation

0 4' 8' 16'

SCALE: 1/8" = 1'-0"



C Minimal Care East Courtyard - West Elevation

0 4' 8' 16'


SCALE: 1/8" = 1'-0"



B Minimal Care East Courtyard - North Elevation

0 4' 8' 16'

SCALE: 1/8" = 1'-0"

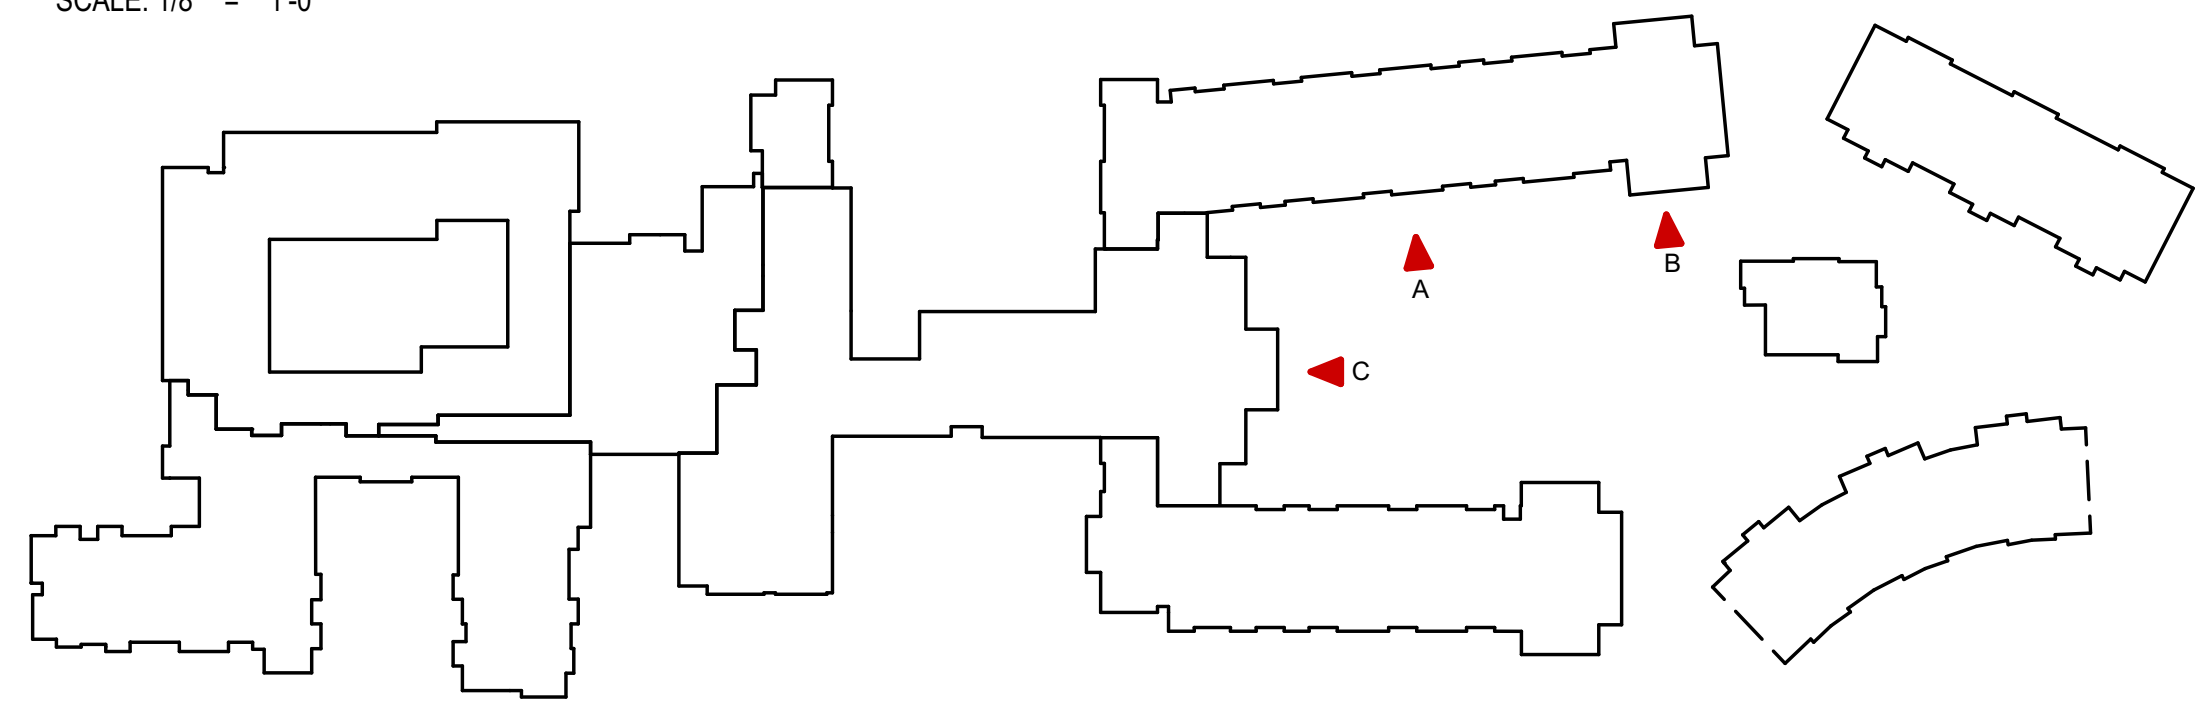

Elevation Material Legend

- EIFS, fine sand finish, color 1
PPG14-28
Aldabra
LRV 36
- EIFS, fine sand finish, color 2
PPG1000-6
Thunderstruck
LRV 18
- EIFS, fine sand finish, color 3
PPG16-23
Tampico Brown
LRV 11
- EIFS, fine sand finish, color 4
PPG14-03
Seagull
LRV 73
- Metal Bronze, color 5
PPG1022-7
Star Anise
LRV 8
- Pre-finished clear anodized
Aluminum Panel
- Pre-finished Metal Panel
Old Country Millwork
K5: Rustic Metal Finishes
Old Sierra Rust
- Stone Veneer
Cedar Creek Stone
Coyote Hills Saw Cut 3"
- 3" EIFS with Horizontal 1"
deep groove pattern to match
Villa stair screening
- Alumaboard or Similar battens
with powder-coated wood
grain look, color Hazelnut
brown
- Powdercoated steel railing
system, Typ. Color PPG
1022-7 Star Anise. LRV 8
- Roof Top Equipment screen,
Direct applied EIFS, Typ.
Color PPG 1000-6
Thunderstruck. LRV 18

Vi at Cavasson

NE corner Miller Rd. and Cavasson Blvd. Scottsdale AZ 85255

PRELIMINARY - NOT FOR
CONSTRUCTION

orcutt|winslow
ARCHITECTURE PLANNING INTERIOR DESIGN

**Building Elevations -
Minimal Care East
Courtyard
A-45**



A Minimal Care North Wing - North Elevation

0 4' 8' 16'
SCALE: 1/8" = 1'-0"



C Minimal Care North Wing - East Elevation

0 4' 8' 16'
SCALE: 1/8" = 1'-0"




B Minimal Care North Wing - North Elevation

0 4' 8' 16'
SCALE: 1/8" = 1'-0"

Elevation Material Legend

- EIFS, fine sand finish, color 1
PPG14-28
Aldabra
LRV 36
- EIFS, fine sand finish, color 2
PPG1000-6
Thunderstruck
LRV 18
- EIFS, fine sand finish, color 3
PPG16-23
Tampico Brown
LRV 11
- EIFS, fine sand finish, color 4
PPG14-03
Seagull
LRV 73
- Metal Bronze, color 5
PPG1022-7
Star Anise
LRV 8
- Pre-finished clear annodized
Aluminum Panel
- Pre-finished Metal Panel
Old Country Millwork
K5: Rustic Metal Finishes
Old Sierra Rust
- Stone Veneer
Cedar Creek Stone
Coyote Hills Saw Cut 3"
- 3" EIFS with Horizontal 1"
deep groove pattern to match
Villa stair screening
- Alumaboard or Similar battens
with powder-coated wood
grain look, color Hazelnut
brown
- Powdercoated steel railing
system, Typ. Color PPG
1022-7 Star Anise. LRV 8
- Roof Top Equipment screen,
Direct applied EIFS, Typ.
Color PPG 1000-6
Thunderstruck. LRV 18

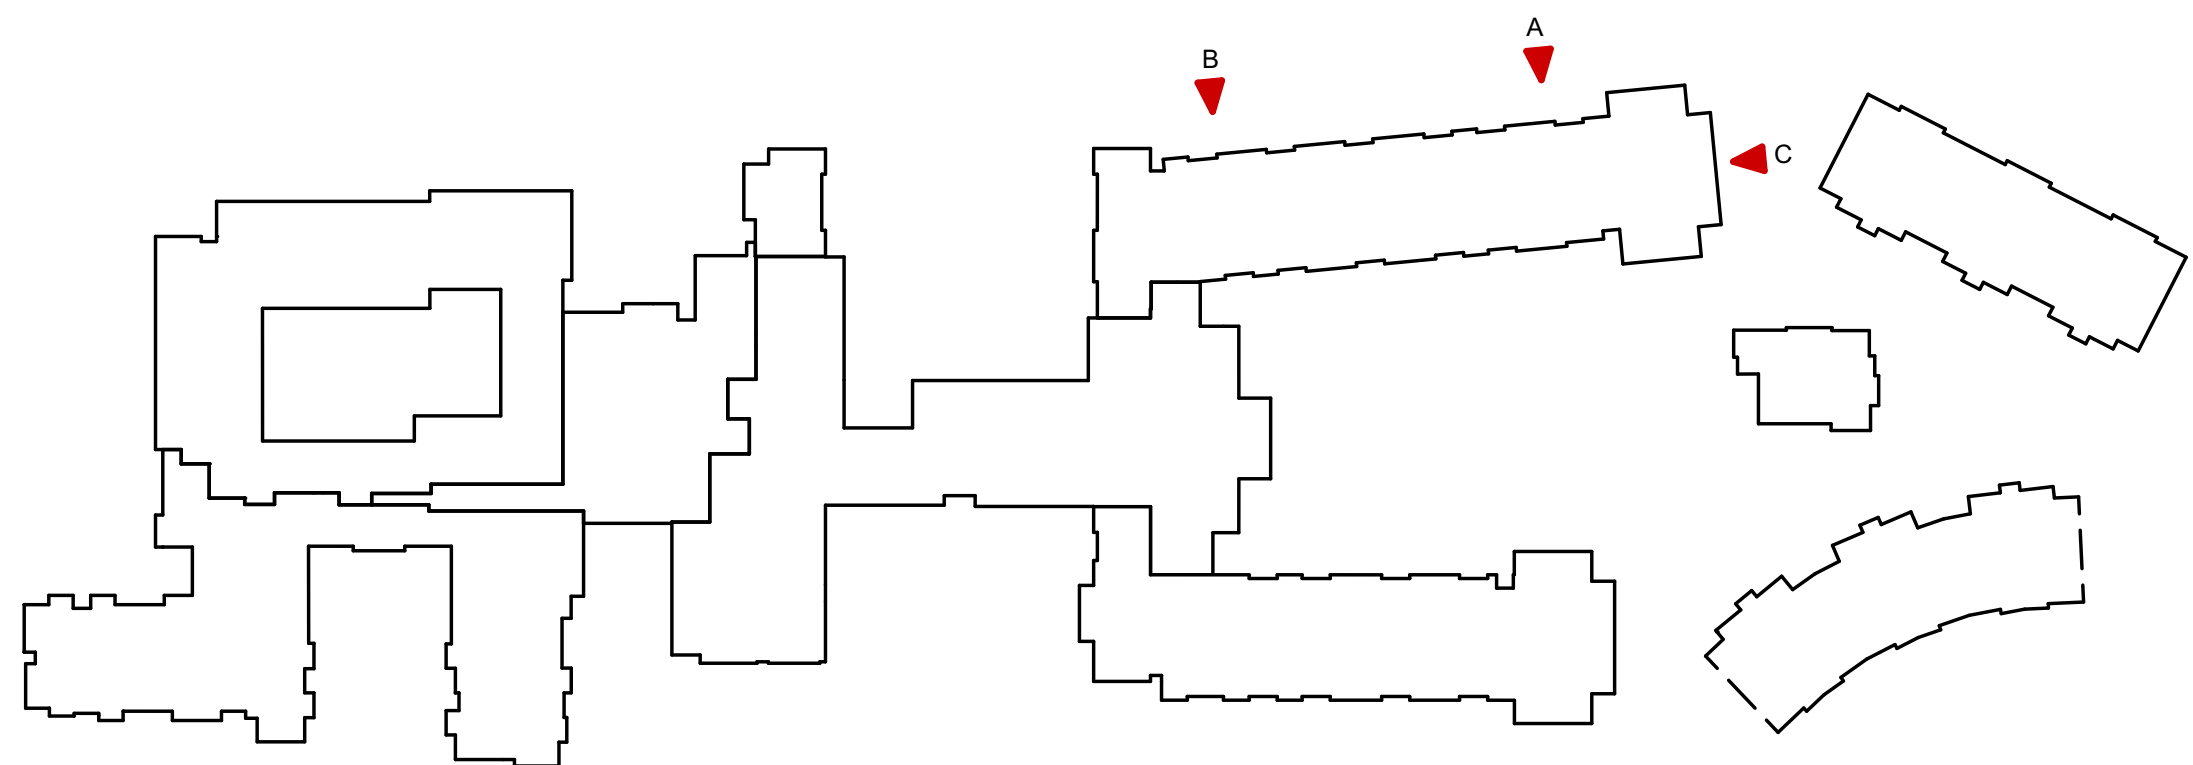

Vi at Cavasson

NE corner Miller Rd. and Cavasson Blvd. Scottsdale AZ 85255

PRELIMINARY - NOT FOR
CONSTRUCTION

orcutt|winslow
ARCHITECTURE PLANNING INTERIOR DESIGN

**Building Elevations -
Minimal Care North
A-46**



A Minimal Care North Courtyard - East Elevation

0 4' 8' 16'
SCALE: 1/8" = 1'-0"


Elevation Material Legend

- EIFS, fine sand finish, color 1
PPG14-28
Aldabra
LRV 36
- EIFS, fine sand finish, color 2
PPG1000-6
Thunderstruck
LRV 18
- EIFS, fine sand finish, color 3
PPG16-23
Tampico Brown
LRV 11
- EIFS, fine sand finish, color 4
PPG14-03
Seagull
LRV 73
- Metal Bronze, color 5
PPG1022-7
Star Anise
LRV 8
- Pre-finished clear annodized
Aluminum Panel
- Pre-finished Metal Panel
Old Country Millwork
K5: Rustic Metal Finishes
Old Sierra Rust
- Stone Veneer
Cedar Creek Stone
Coyote Hills Saw Cut 3"
- 3" EIFS with Horizontal 1"
deep groove pattern to match
Villa stair screening
- Alumaboard or Similar battens
with powder-coated wood
grain look, color Hazelnut
brown
- Powdercoated steel railing
system, Typ. Color PPG
1022-7 Star Anise. LRV 8
- Roof Top Equipment screen,
Direct applied EIFS, Typ.
Color PPG 1000-6
Thunderstruck. LRV 18



B Minimal Care North Courtyard - South Elevation

0 4' 8' 16'
SCALE: 1/8" = 1'-0"

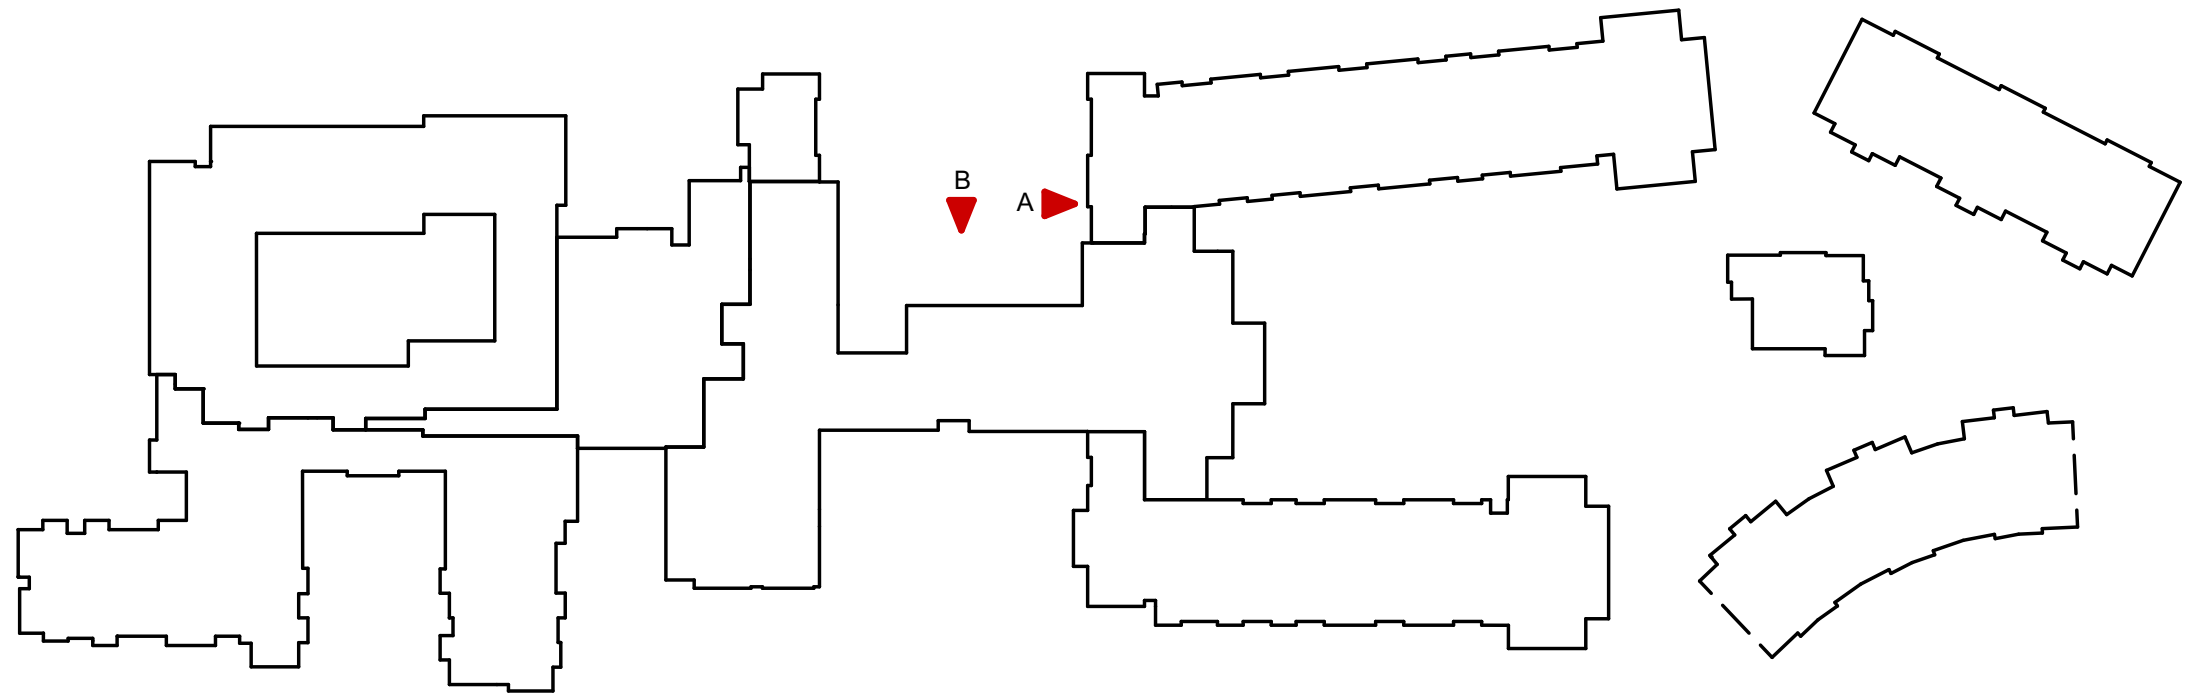

Vi at Cavasson

NE corner Miller Rd. and Cavasson Blvd. Scottsdale AZ 85255

PRELIMINARY - NOT FOR
CONSTRUCTION

orcutt|winslow
ARCHITECTURE PLANNING INTERIOR DESIGN

**Building Elevations -
Minimal Care North
Courtyard
A-47**



A Minimal Care North Courtyard - West Elevation

0 4' 8' 16'

SCALE: 1/8" = 1'-0"

B Minimal Care - North Elevation

0 4' 8' 16'

SCALE: 1/8" = 1'-0"


C Minimal Care - West Elevation



0 4' 8' 16'

SCALE: 1/8" = 1'-0"

Elevation Material Legend

- EIFS, fine sand finish, color 1
PPG14-28
Aldabra
LRV 36
- EIFS, fine sand finish, color 2
PPG1000-6
Thunderstruck
LRV 18
- EIFS, fine sand finish, color 3
PPG16-23
Tampico Brown
LRV 11
- EIFS, fine sand finish, color 4
PPG14-03
Seagull
LRV 73
- Metal Bronze, color 5
PPG1022-7
Star Anise
LRV 8
- Pre-finished clear anodized
Aluminum Panel
- Pre-finished Metal Panel
Old Country Millwork
K5: Rustic Metal Finishes
Old Sierra Rust
- Stone Veneer
Cedar Creek Stone
Coyote Hills Saw Cut 3"
- 3" EIFS with Horizontal 1"
deep groove pattern to match
Villa stair screening
- Alumaboard or Similar battens
with powder-coated wood
grain look, color Hazelnut
brown
- Powdercoated steel railing
system, Typ. Color PPG
1022-7 Star Anise. LRV 8
- Roof Top Equipment screen,
Direct applied EIFS, Typ.
Color PPG 1000-6
Thunderstruck. LRV 18

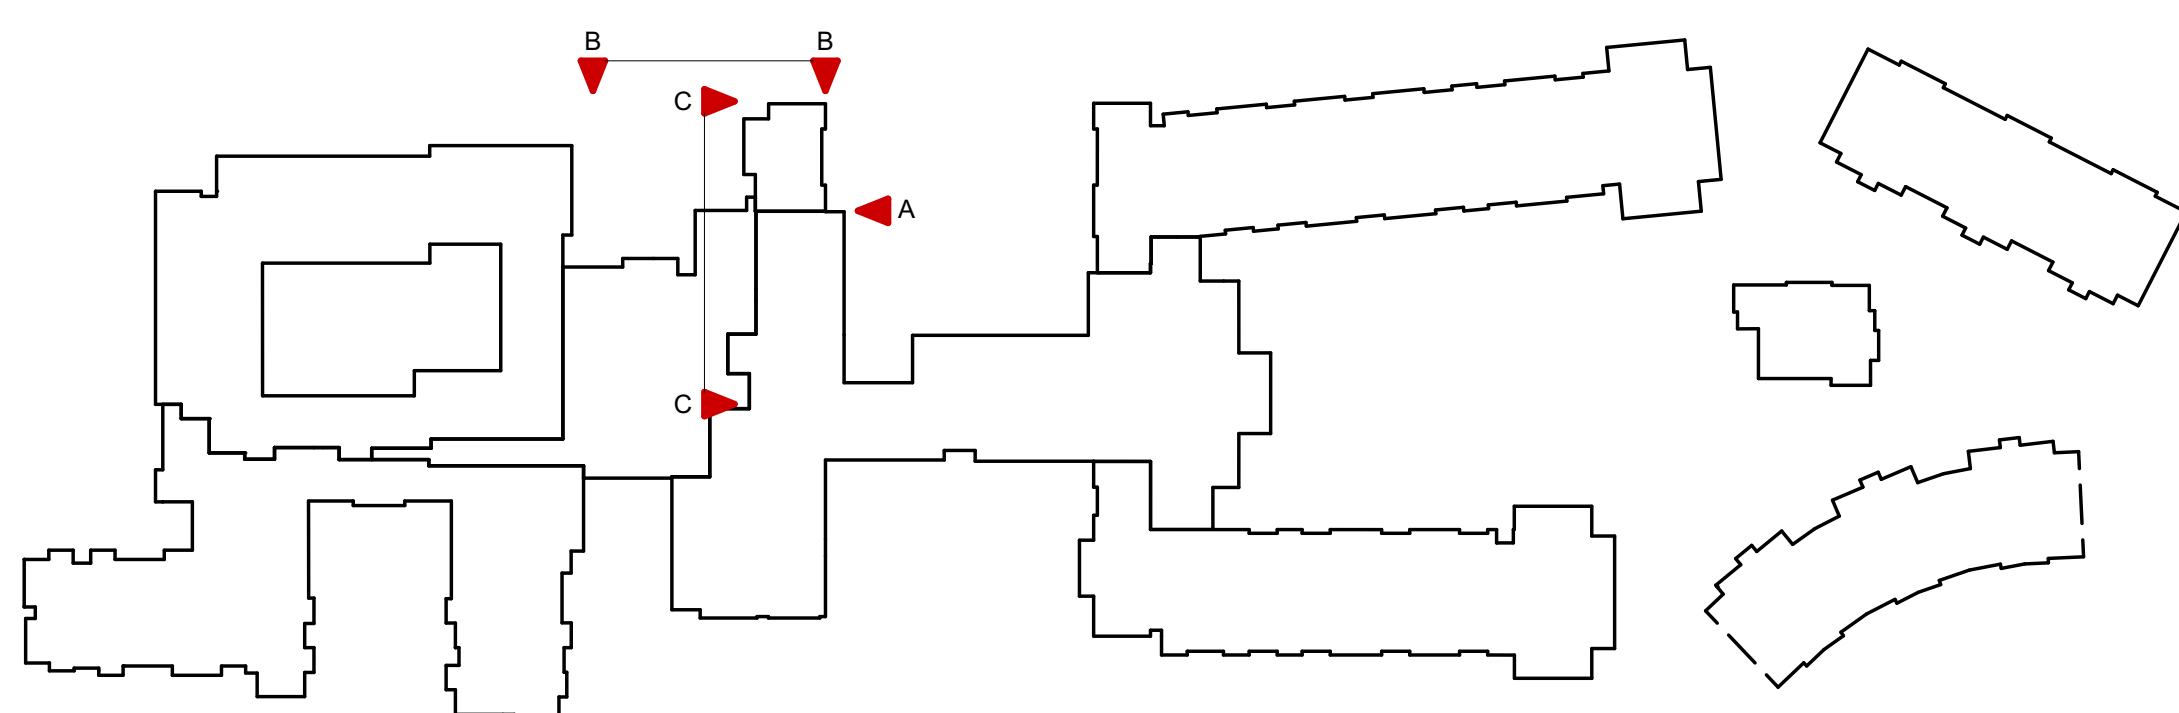

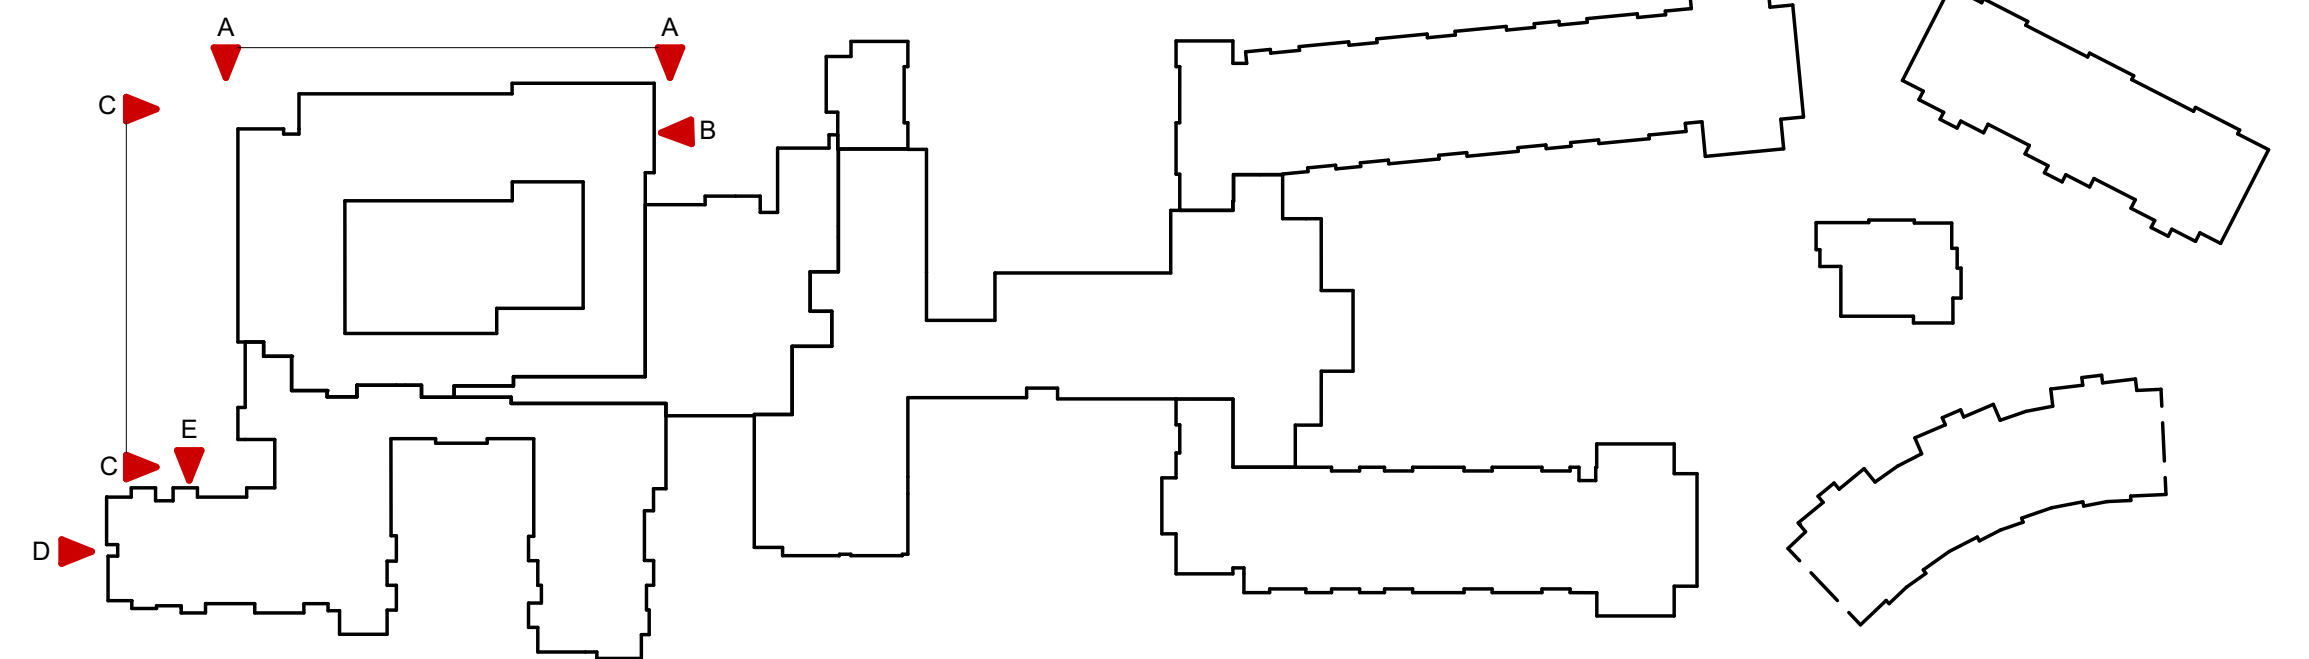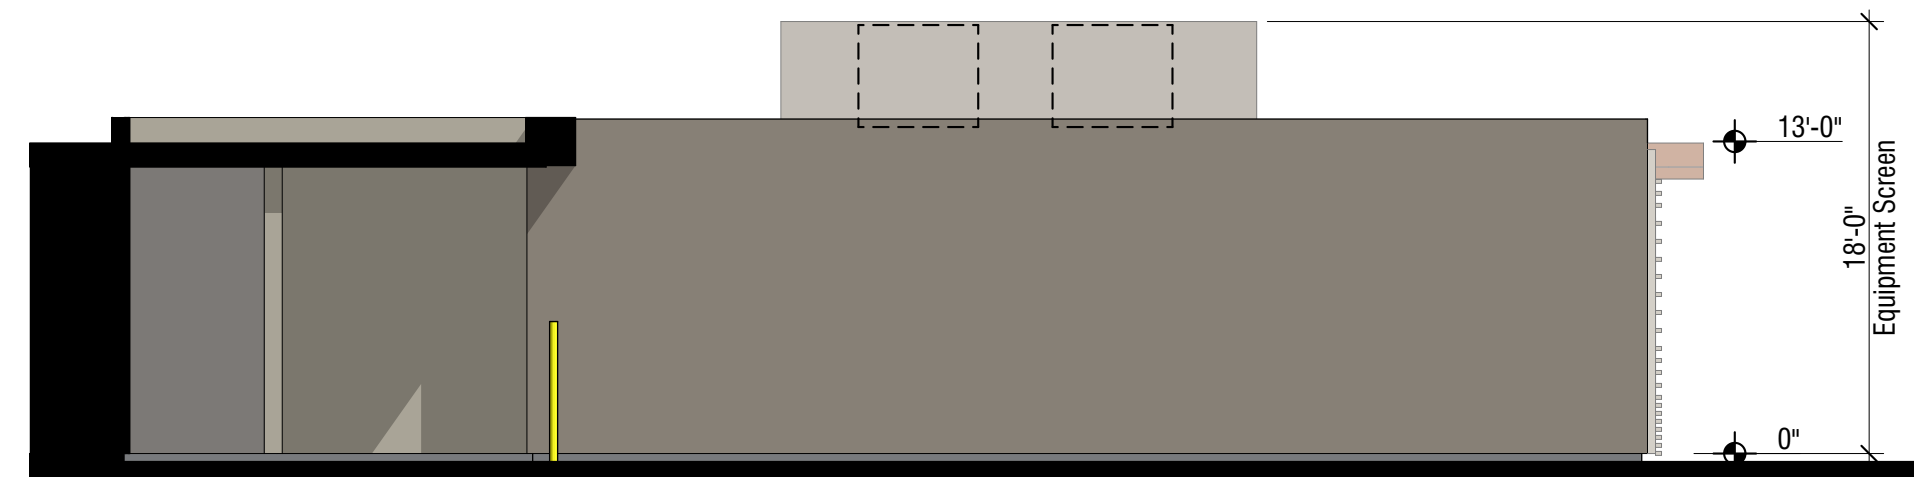

- Elevation Material Legend**
- EIFS, fine sand finish, color 1
PPG14-28
Aldabra
LRV 36
 - EIFS, fine sand finish, color 2
PPG1000-6
Thunderstruck
LRV 18
 - EIFS, fine sand finish, color 3
PPG16-23
Tampico Brown
LRV 11
 - EIFS, fine sand finish, color 4
PPG14-03
Seagull
LRV 73
 - Metal Bronze, color 5
PPG1022-7
Star Anise
LRV 8
 - Pre-finished clear anodized
Aluminum Panel
 - Pre-finished Metal Panel
Old Country Millwork
K5: Rustic Metal Finishes
Old Sierra Rust
 - Stone Veneer
Cedar Creek Stone
Coyote Hills Saw Cut 3"
 - 3" EIFS with Horizontal 1"
deep groove pattern to match
Villa stair screening
 - Alumaboard or Similar battens
with powder-coated wood
grain look, color Hazelnut
brown
 - Powdercoated steel railing
system, Typ. Color PPG
1022-7 Star Anise. LRV 8
 - Roof Top Equipment screen,
Direct applied EIFS, Typ.
Color PPG 1000-6
Thunderstruck. LRV 18

Vi at Cavasson

NE corner Miller Rd. and Cavasson Blvd. Scottsdale AZ 85255

PRELIMINARY - NOT FOR
CONSTRUCTION

orcutt|winslow
ARCHITECTURE PLANNING INTERIOR DESIGN


Building Elevations -
Specialized Care
A-49



B Specialized Care/Directed Courtyard - West Elevation

0 4' 8' 16'


SCALE: 1/8" = 1'-0"

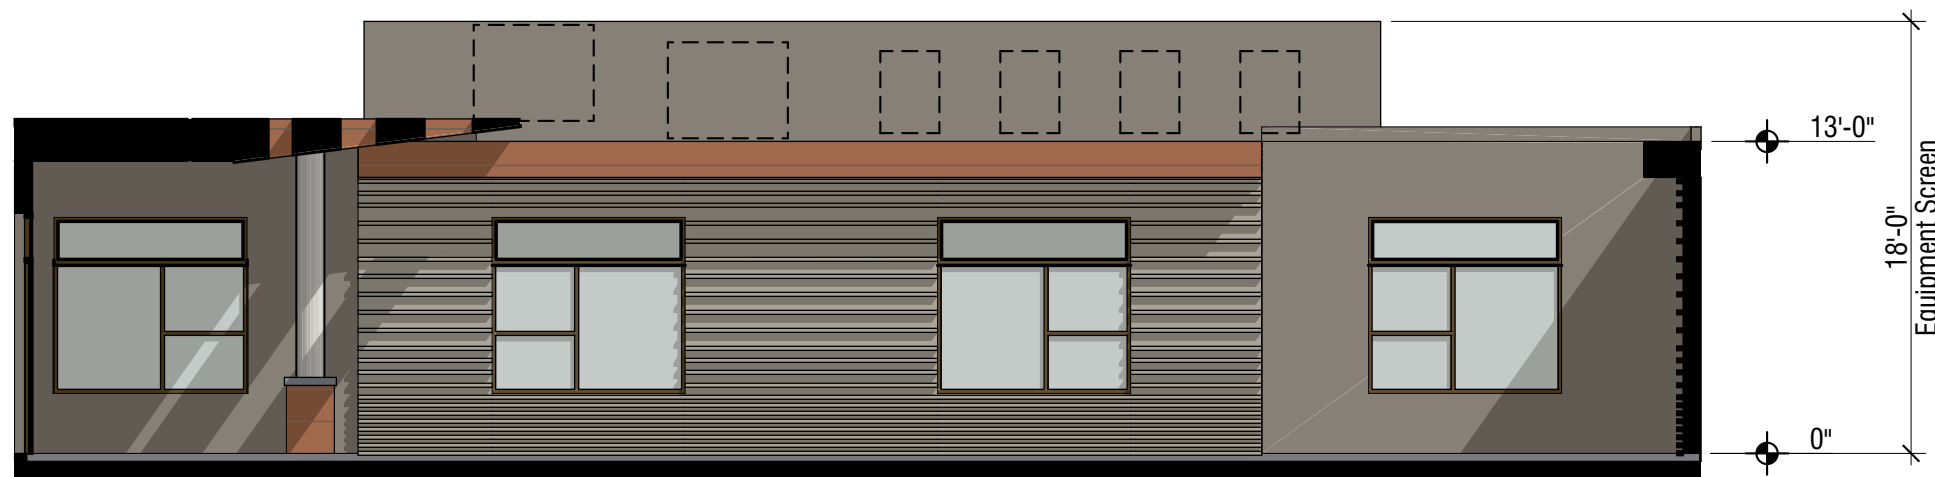

D Specialized Care/Directed Courtyard - East Elevation

0 4' 8' 16'


SCALE: 1/8" = 1'-0"

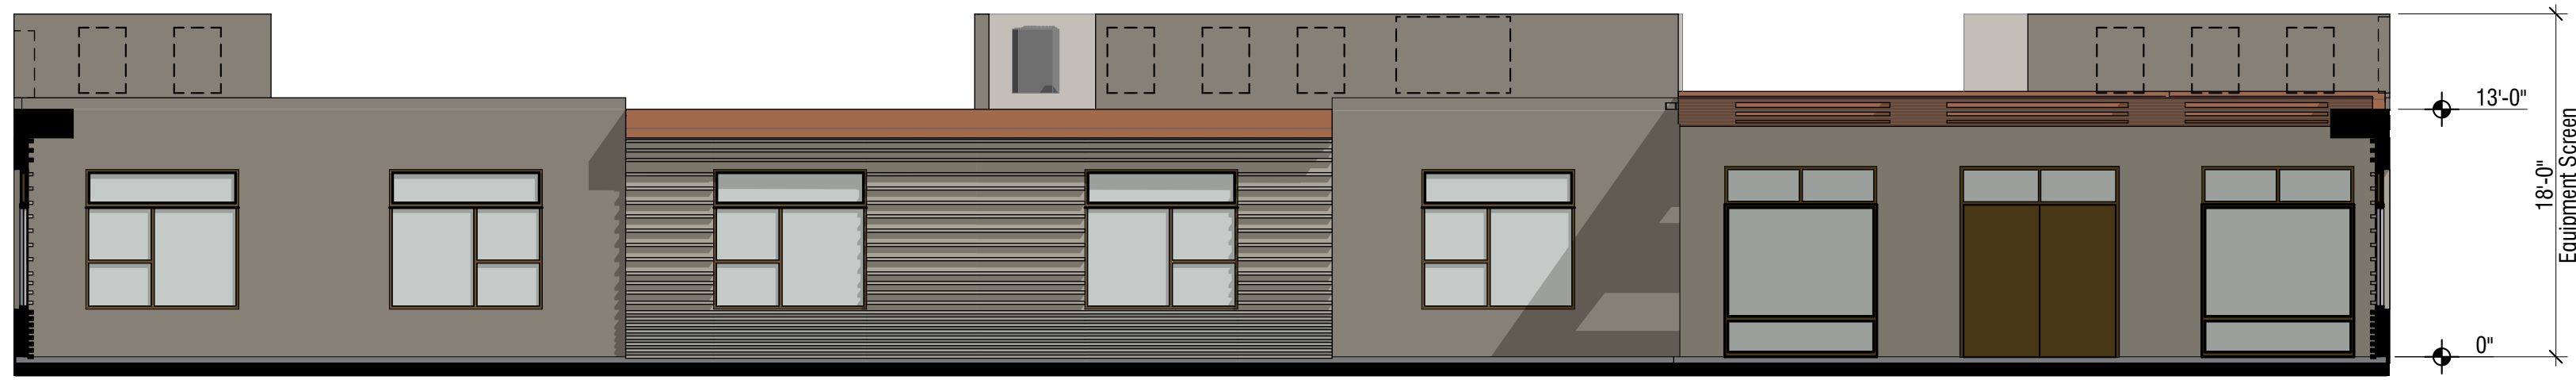

A Specialized Care/Directed Courtyard - South Elevation

0 4' 8' 16'


SCALE: 1/8" = 1'-0"

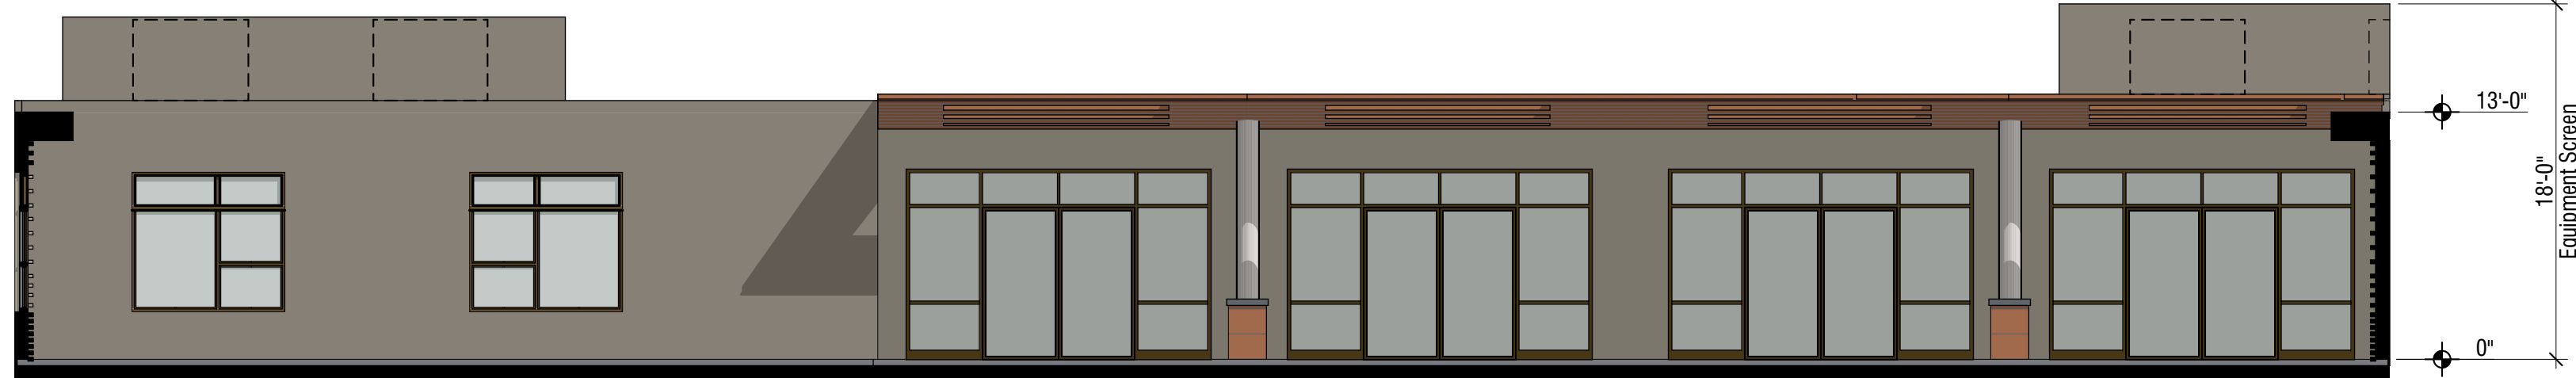

C Specialized Care/Directed Courtyard - North Elevation

0 4' 8' 16'

SCALE: 1/8" = 1'-0"

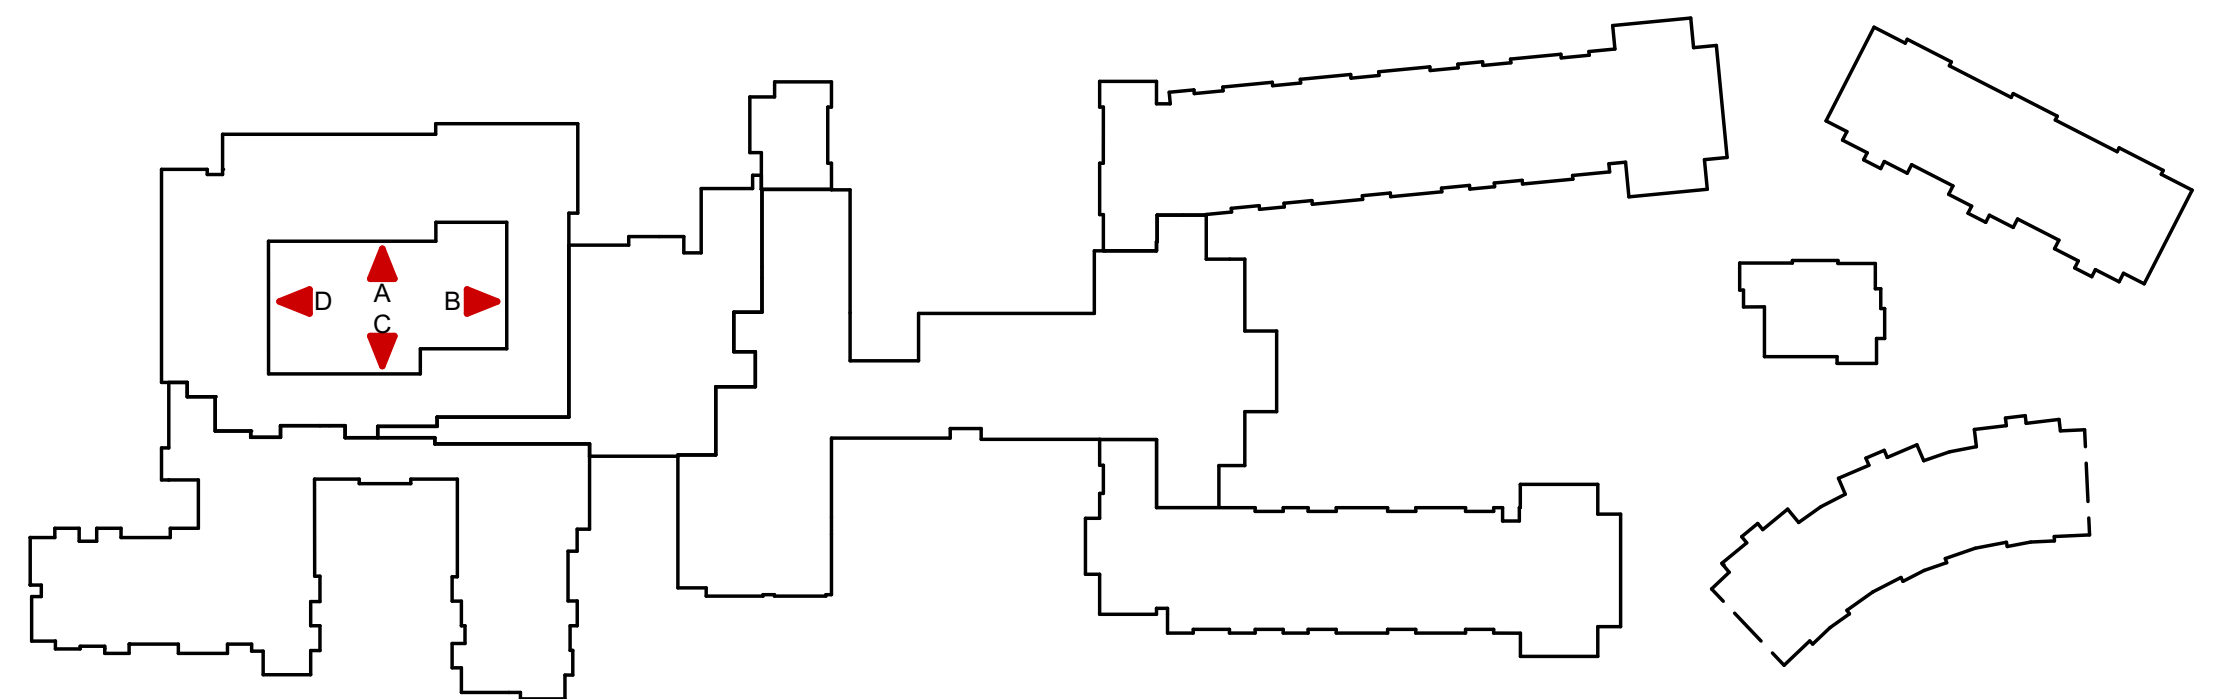

Elevation Material Legend

- EIFS, fine sand finish, color 1
PPG14-28
Aldabra
LRV 36
- EIFS, fine sand finish, color 2
PPG1000-6
Thunderstruck
LRV 18
- EIFS, fine sand finish, color 3
PPG16-23
Tampico Brown
LRV 11
- EIFS, fine sand finish, color 4
PPG14-03
Seagull
LRV 73
- Metal Bronze, color 5
PPG1022-7
Star Anise
LRV 8
- Pre-finished clear anodized
Aluminum Panel
- Pre-finished Metal Panel
Old Country Millwork
K5: Rustic Metal Finishes
Old Sierra Rust
- Stone Veneer
Cedar Creek Stone
Coyote Hills Saw Cut 3"
- 3" EIFS with Horizontal 1"
deep groove pattern to match
Villa stair screening
- Alumaboard or Similar battens
with powder-coated wood
grain look, color Hazelnut
brown
- Powdercoated steel railing
system, Typ. Color PPG
1022-7 Star Anise. LRV 8
- Roof Top Equipment screen,
Direct applied EIFS, Typ.
Color PPG 1000-6
Thunderstruck. LRV 18

Vi at Cavasson

NE corner Miller Rd. and Cavasson Blvd. Scottsdale AZ 85255

PRELIMINARY - NOT FOR
CONSTRUCTION

orcutt|winslow

ARCHITECTURE PLANNING INTERIOR DESIGN

Building Elevations -
Specialized Care
Courtyard
A-50



A Minimal Care North Villa - South Elevation

0 4' 8' 16'

SCALE: 1/8" = 1'-0"

Elevation Material Legend


- EIFS, fine sand finish, color 1
PPG14-28
Aldabra
LRV 36
- EIFS, fine sand finish, color 2
PPG1000-6
Thunderstruck
LRV 18
- EIFS, fine sand finish, color 3
PPG16-23
Tampico Brown
LRV 11
- EIFS, fine sand finish, color 4
PPG14-03
Seagull
LRV 73
- Metal Bronze, color 5
PPG1022-7
Star Anise
LRV 8
- Pre-finished clear anodized
Aluminum Panel
- Pre-finished Metal Panel
Old Country Millwork
K5: Rustic Metal Finishes
Old Sierra Rust
- Stone Veneer
Cedar Creek Stone
Coyote Hills Saw Cut 3"
- 3" EIFS with Horizontal 1"
deep groove pattern to match
Villa stair screening
- Alumaboard or Similar battens
with powder-coated wood
grain look, color Hazelnut
brown
- Powdercoated steel railing
system, Typ. Color PPG
1022-7 Star Anise. LRV 8
- Roof Top Equipment screen,
Direct applied EIFS, Typ.
Color PPG 1000-6
Thunderstruck. LRV 18



B Minimal Care North Villa - East Elevation

0 4' 8' 16'

SCALE: 1/8" = 1'-0"

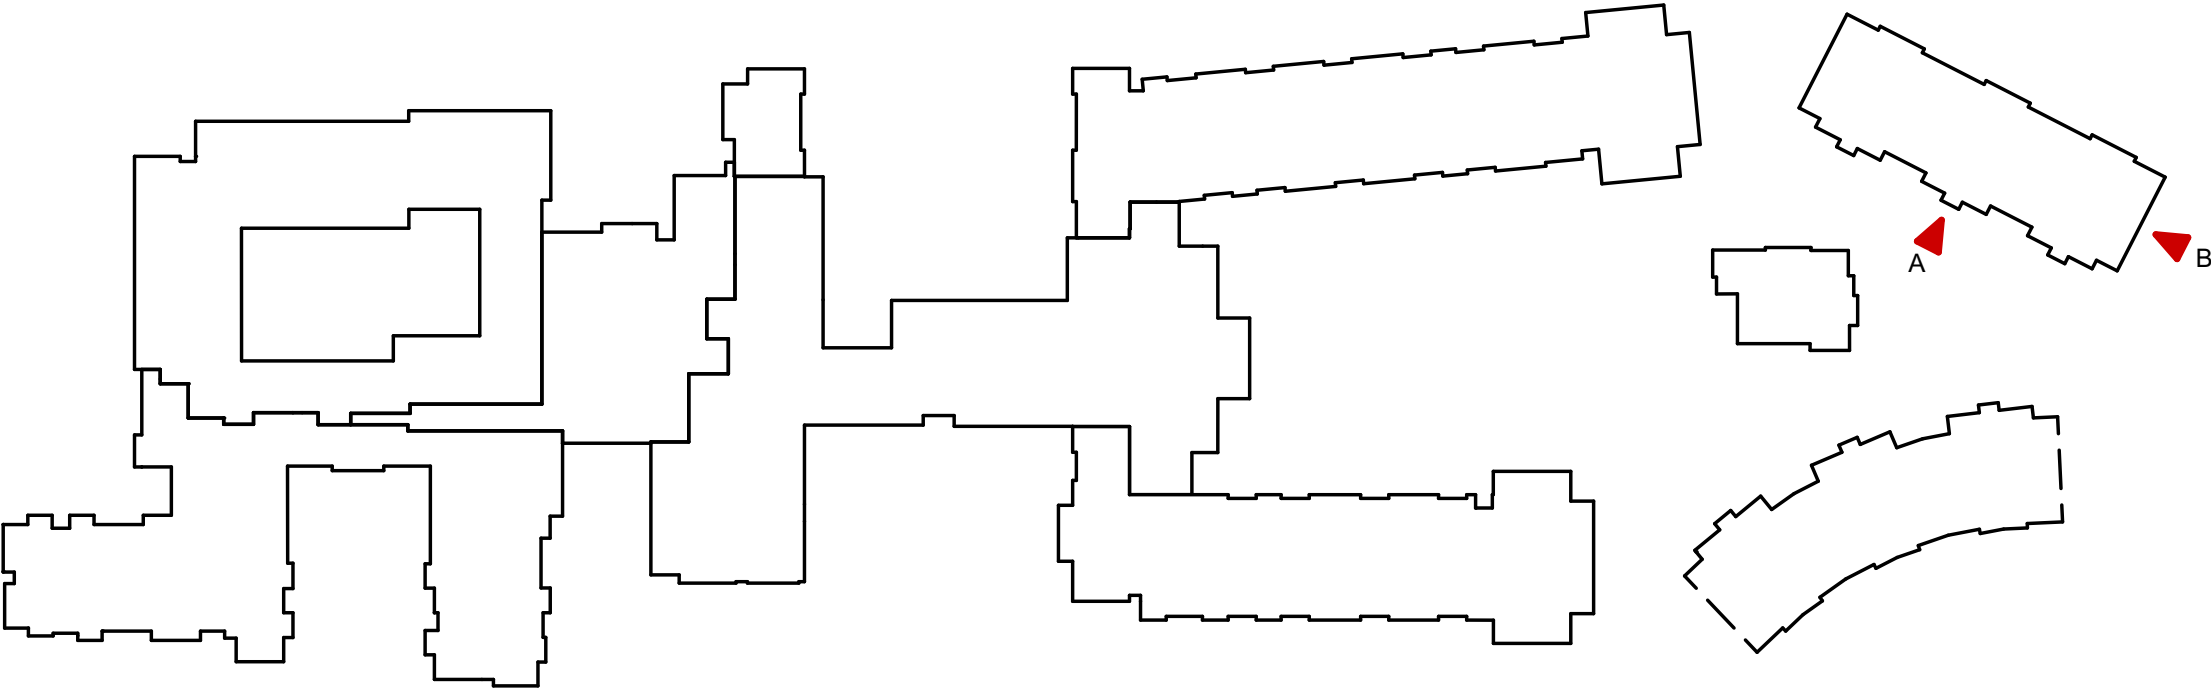

Elevation Material Legend

- EIFS, fine sand finish, color 1
PPG14-28
Aldabra
LRV 36
- EIFS, fine sand finish, color 2
PPG1000-6
Thunderstruck
LRV 18
- EIFS, fine sand finish, color 3
PPG16-23
Tampico Brown
LRV 11
- EIFS, fine sand finish, color 4
PPG14-03
Seagull
LRV 73
- Metal Bronze, color 5
PPG1022-7
Star Anise
LRV 8
- Pre-finished clear annodized
Aluminum Panel
- Pre-finished Metal Panel
Old Country Millwork
K5: Rustic Metal Finishes
Old Sierra Rust
- Stone Veneer
Cedar Creek Stone
Coyote Hills Saw Cut 3"
- 3" EIFS with Horizontal 1"
deep groove pattern to match
Villa stair screening
- Alumaboard or Similar battens
with powder-coated wood
grain look, color Hazelnut
brown
- Powdercoated steel railing
system, Typ. Color PPG
1022-7 Star Anise. LRV 8
- Roof Top Equipment screen,
Direct applied EIFS. Typ.
Color PPG 1000-6
Thunderstruck. LRV 18



A Minimal Care North Villa - North Elevation

0 4' 8' 16'


SCALE: 1/8" = 1'-0"



B Minimal Care North Villa - West Elevation

0 4' 8' 16'

SCALE: 1/8" = 1'-0"

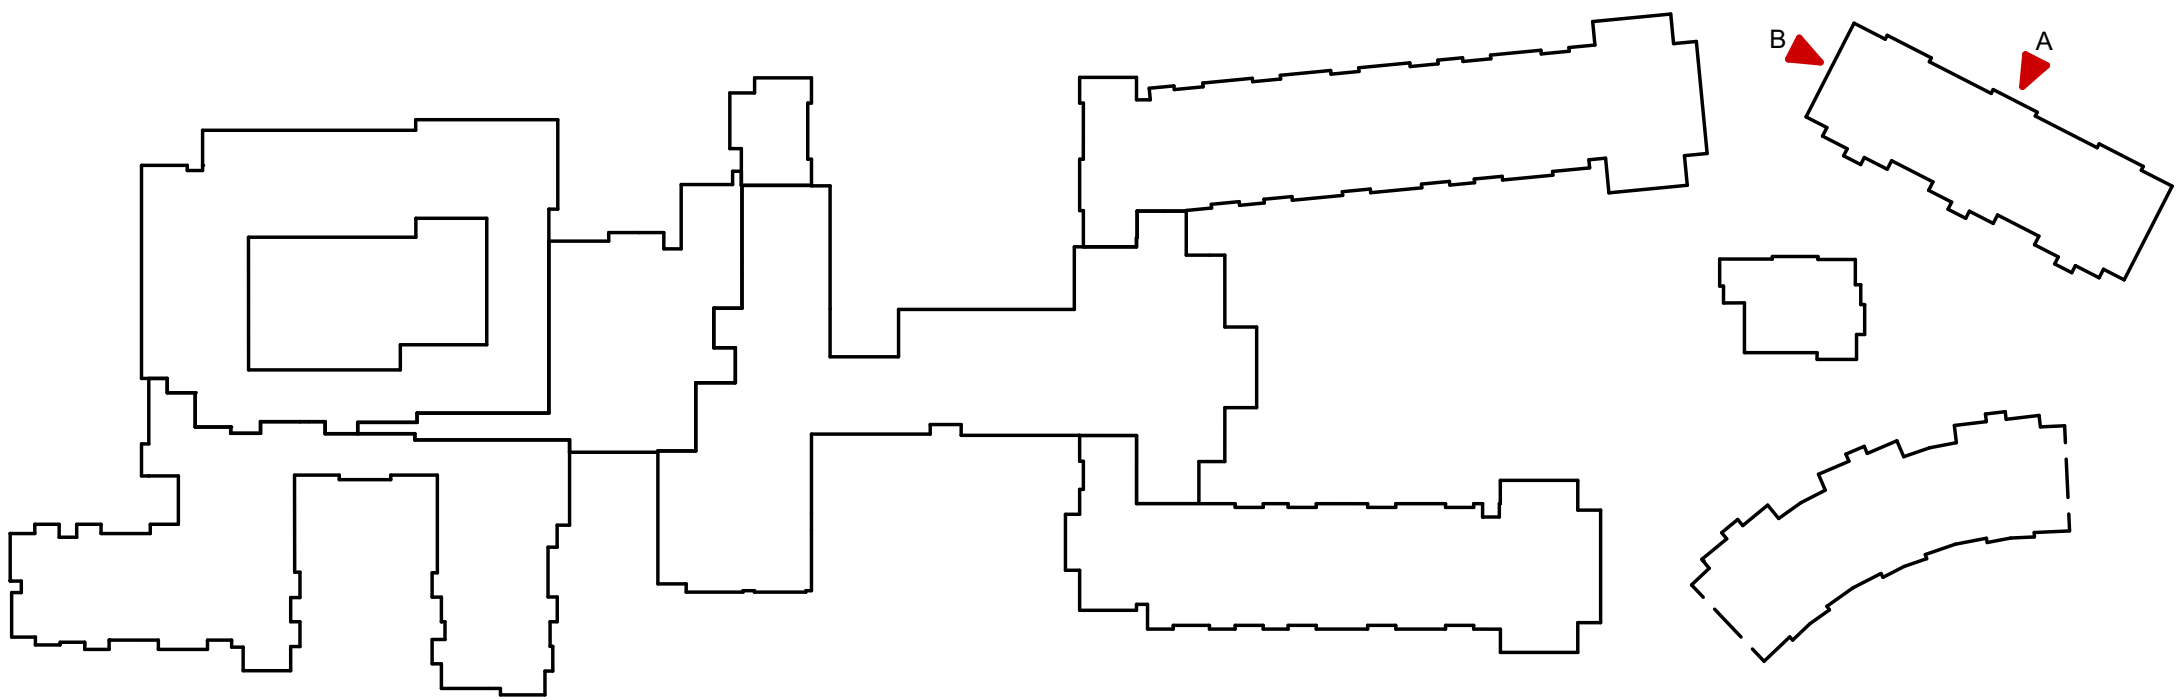

Vi at Cavasson

NE corner Miller Rd. and Cavasson Blvd. Scottsdale AZ 85255

PRELIMINARY - NOT FOR
CONSTRUCTION

orcutt|winslow

ARCHITECTURE PLANNING INTERIOR DESIGN

Building Elevations -
Minimal Care North
Villas
A-52



A Minimal Care South Villa - South Elevation

0 4' 8' 16'
SCALE: 1/8" = 1'-0"


Elevation Material Legend

- EIFS, fine sand finish, color 1
PPG14-28
Aldabra
LRV 36
- EIFS, fine sand finish, color 2
PPG1000-6
Thunderstruck
LRV 18
- EIFS, fine sand finish, color 3
PPG16-23
Tampico Brown
LRV 11
- EIFS, fine sand finish, color 4
PPG14-03
Seagull
LRV 73
- Metal Bronze, color 5
PPG1022-7
Star Anise
LRV 8
- Pre-finished clear anodized
Aluminum Panel
- Pre-finished Metal Panel
Old Country Millwork
K5: Rustic Metal Finishes
Old Sierra Rust
- Stone Veneer
Cedar Creek Stone
Coyote Hills Saw Cut 3"
- 3" EIFS with Horizontal 1"
deep groove pattern to match
Villa stair screening
- Alumaboard or Similar battens
with powder-coated wood
grain look, color Hazelnut
brown
- Powdercoated steel railing
system, Typ. Color PPG
1022-7 Star Anise. LRV 8
- Roof Top Equipment screen,
Direct applied EIFS, Typ.
Color PPG 1000-6
Thunderstruck. LRV 18



B Minimal Care South Villa - East Elevation

0 4' 8' 16'
SCALE: 1/8" = 1'-0"

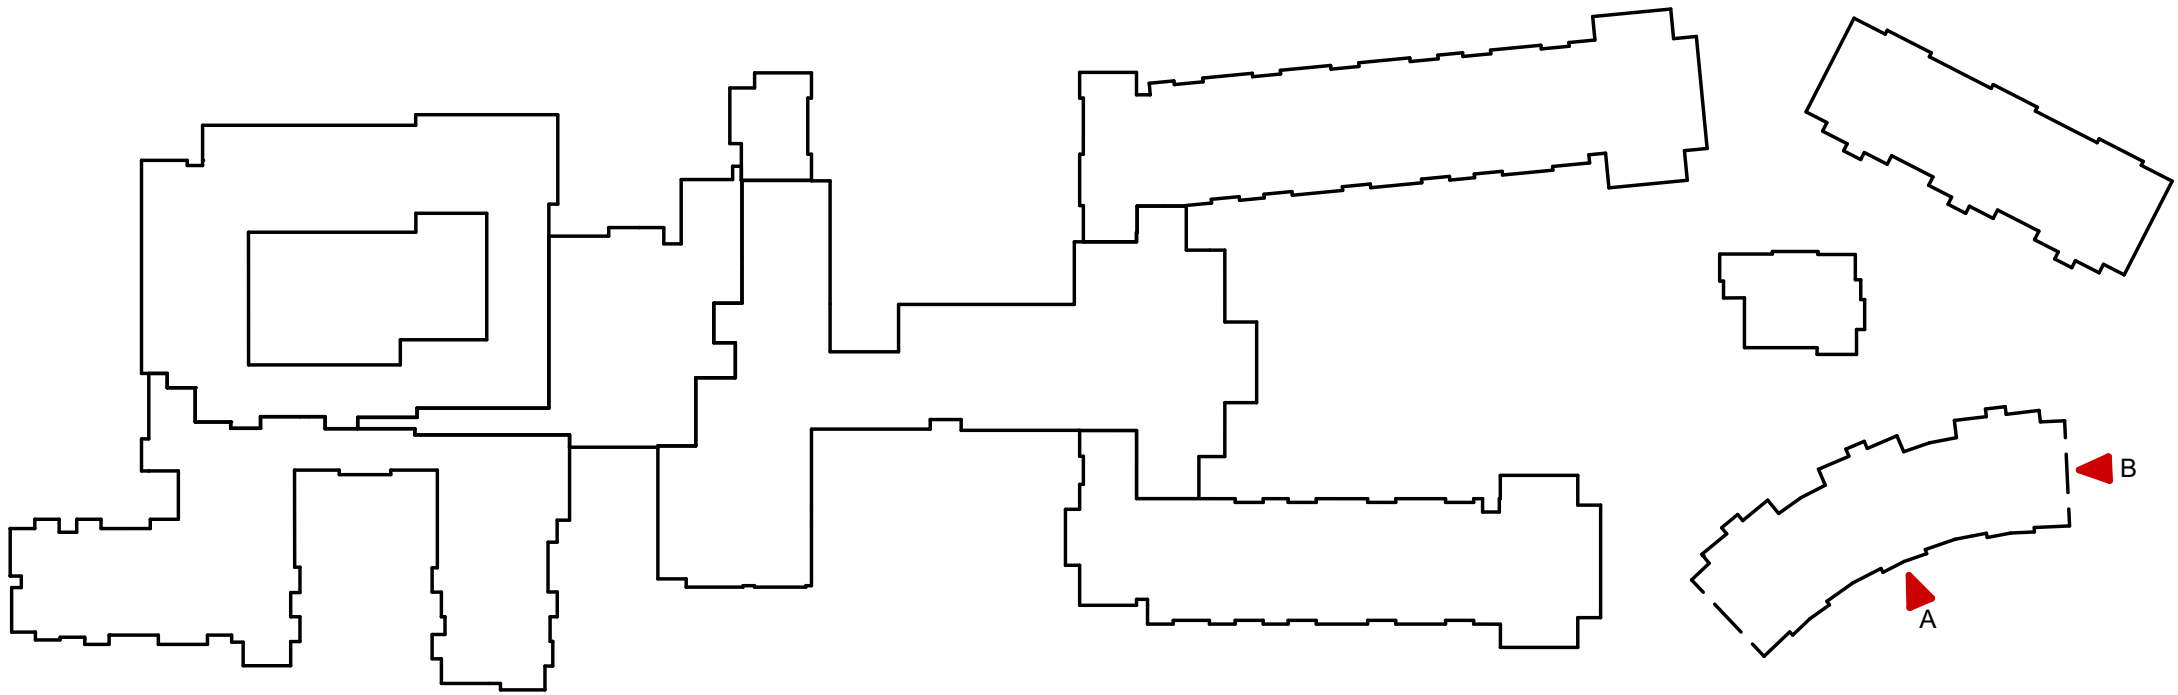

Vi at Cavasson

NE corner Miller Rd. and Cavasson Blvd. Scottsdale AZ 85255

PRELIMINARY - NOT FOR
CONSTRUCTION

orcutt|winslow
ARCHITECTURE PLANNING INTERIOR DESIGN

Building Elevations -
Minimal Care South
Villas
A-53



A Minimal Care South Villa - North Elevation

0 4' 8' 16'

SCALE: 1/8" = 1'-0"

Elevation Material Legend


- EIFS, fine sand finish, color 1
PPG14-28
Aldabra
LRV 36
- EIFS, fine sand finish, color 2
PPG1000-6
Thunderstruck
LRV 18
- EIFS, fine sand finish, color 3
PPG16-23
Tampico Brown
LRV 11
- EIFS, fine sand finish, color 4
PPG14-03
Seagull
LRV 73
- Metal Bronze, color 5
PPG1022-7
Star Anise
LRV 8
- Pre-finished clear annodized
Aluminum Panel
- Pre-finished Metal Panel
Old Country Millwork
K5: Rustic Metal Finishes
Old Sierra Rust
- Stone Veneer
Cedar Creek Stone
Coyote Hills Saw Cut 3"
- 3" EIFS with Horizontal 1"
deep groove pattern to match
Villa stair screening
- Alumaboard or Similar battens
with powder-coated wood
grain look, color Hazelnut
brown
- Powdercoated steel railing
system, Typ. Color PPG
1022-7 Star Anise. LRV 8
- Roof Top Equipment screen,
Direct applied EIFS, Typ.
Color PPG 1000-6
Thunderstruck. LRV 18



B Minimal Care South Villa - West Elevation

0 4' 8' 16'

SCALE: 1/8" = 1'-0"

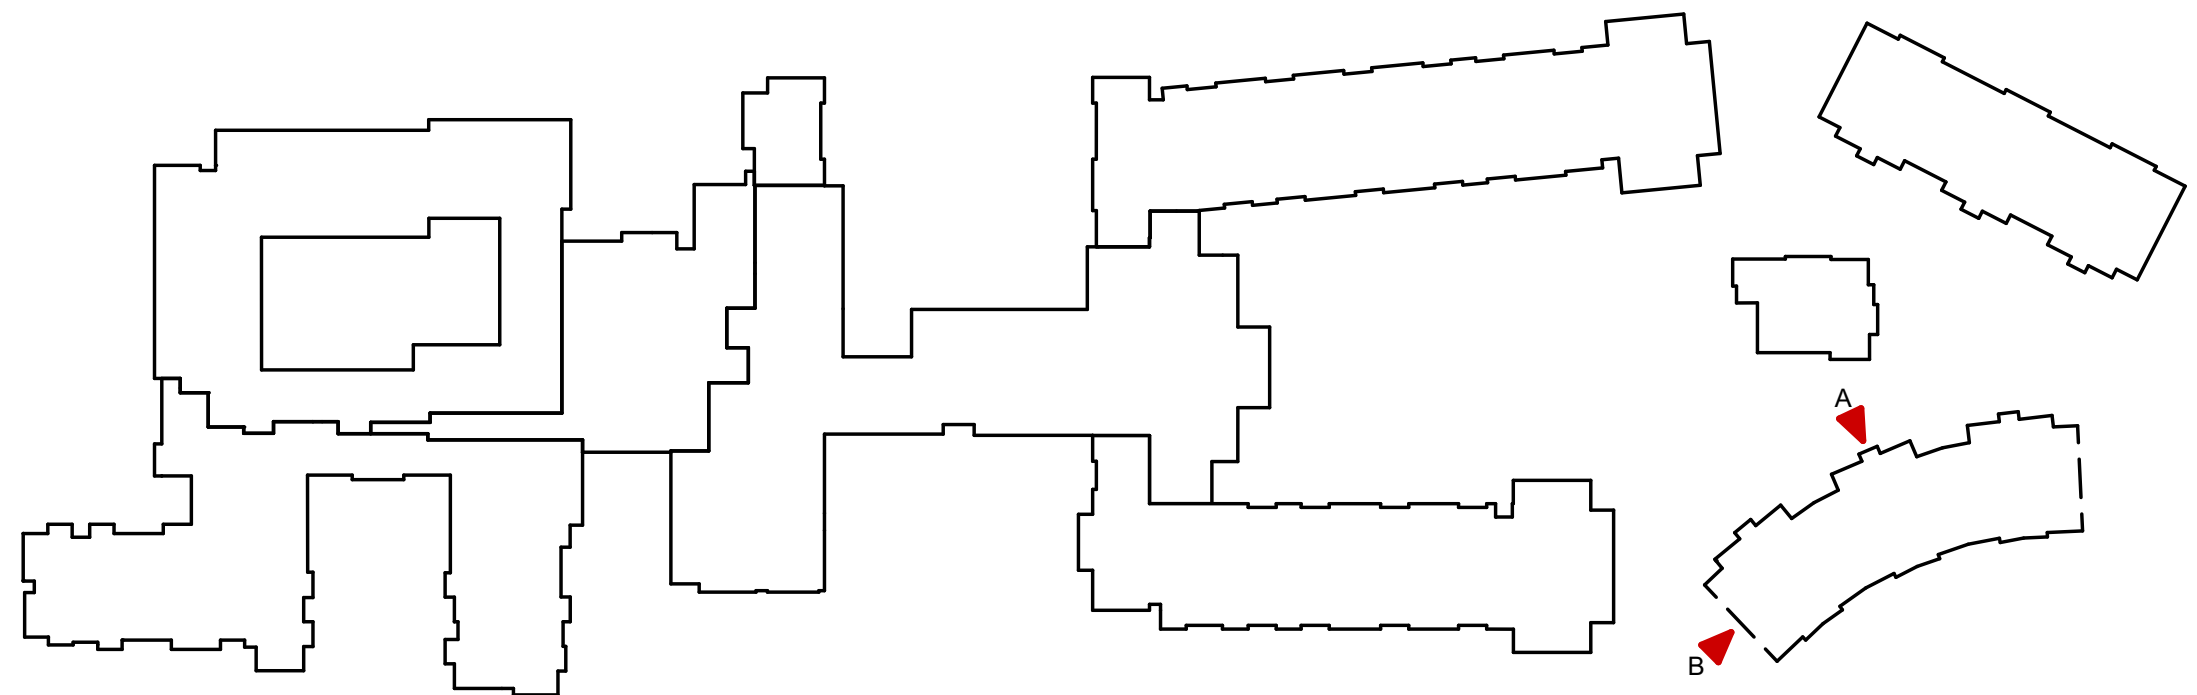

Vi at Cavasson

NE corner Miller Rd. and Cavasson Blvd. Scottsdale AZ 85255

PRELIMINARY - NOT FOR
CONSTRUCTION

orcutt|winslow

ARCHITECTURE PLANNING INTERIOR DESIGN

Building Elevations -
Minimal Care South
Villas
A-54

Elevation Material Legend

- EIFS, fine sand finish, color 1
PPG14-28
Aldabra
LRV 36
- EIFS, fine sand finish, color 2
PPG1000-6
Thunderstruck
LRV 18
- EIFS, fine sand finish, color 3
PPG16-23
Tampico Brown
LRV 11
- EIFS, fine sand finish, color 4
PPG14-03
Seagull
LRV 73
- Metal Bronze, color 5
PPG1022-7
Star Anise
LRV 8
- Pre-finished clear annodized
Aluminum Panel
- Pre-finished Metal Panel
Old Country Millwork
K5: Rustic Metal Finishes
Old Sierra Rust
- Stone Veneer
Cedar Creek Stone
Coyote Hills Saw Cut 3"
- 3" EIFS with Horizontal 1"
deep groove pattern to match
Villa stair screening
- Alumaboard or Similar battens
with powder-coated wood
grain look, color Hazelnut
brown
- Powdercoated steel railing
system, Typ. Color PPG
1022-7 Star Anise. LRV 8
- Roof Top Equipment screen,
Direct applied EIFS. Typ.
Color PPG 1000-6
Thunderstruck. LRV 18



B Clubhouse - West Elevation

0 4' 8' 16'
SCALE: 1/8" = 1'-0"



A Clubhouse - South Elevation

0 4' 8' 16'
SCALE: 1/8" = 1'-0"




D Clubhouse - East Elevation

0 4' 8' 16'
SCALE: 1/8" = 1'-0"



C Clubhouse - North Elevation

0 4' 8' 16'
SCALE: 1/8" = 1'-0"

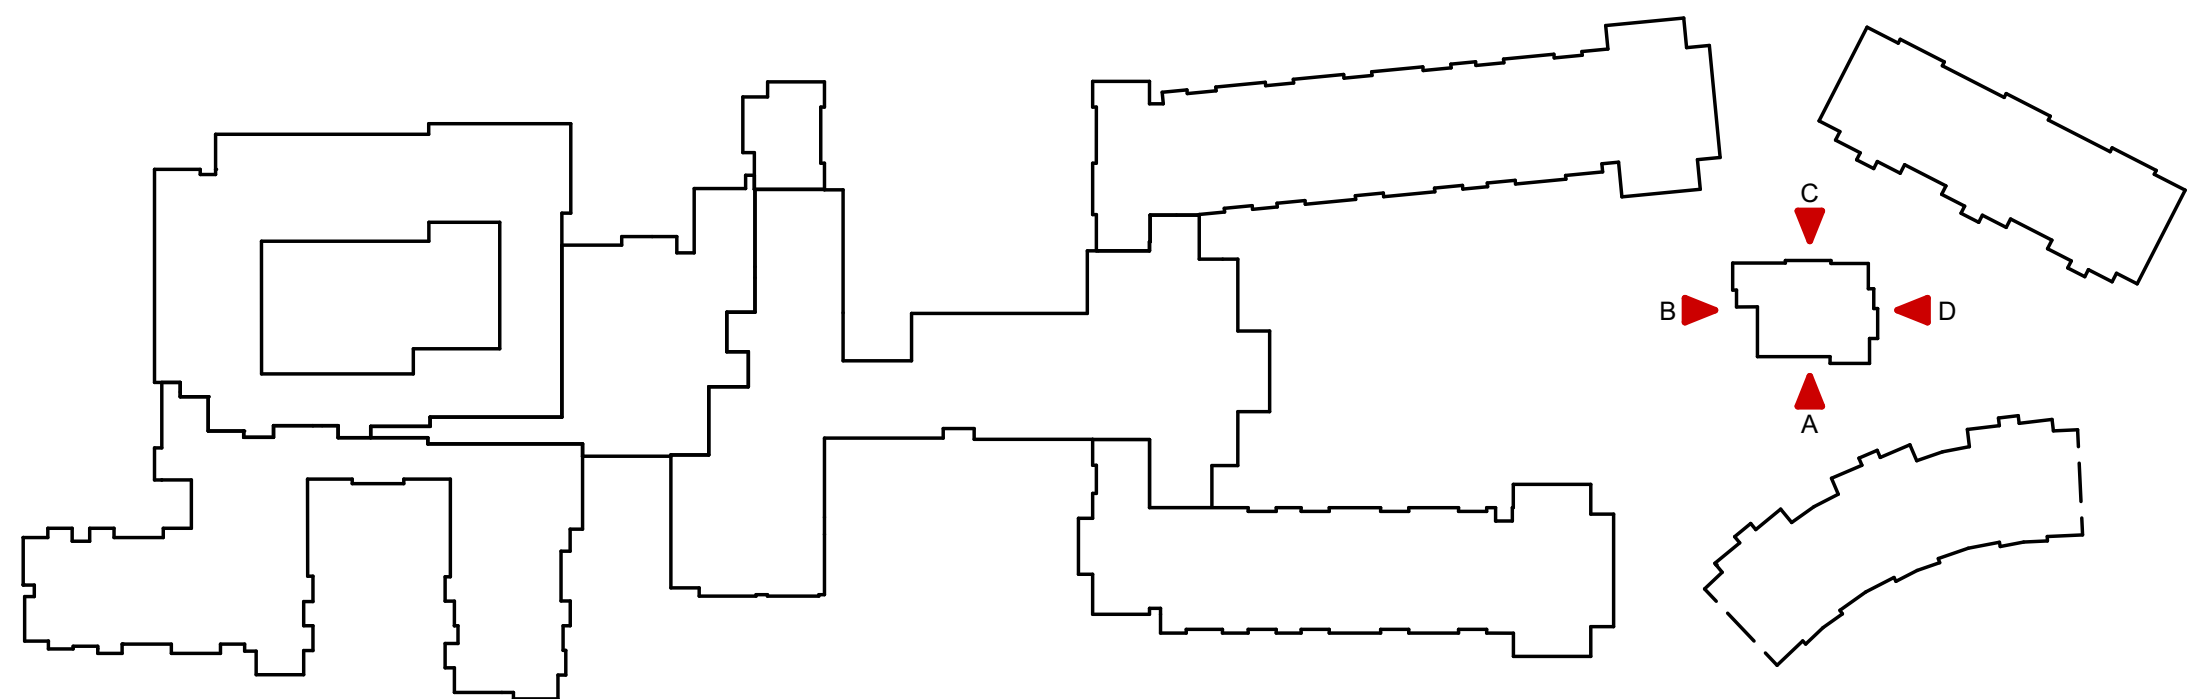

Vi at Cavasson

NE corner Miller Rd. and Cavasson Blvd. Scottsdale AZ 85255


PRELIMINARY - NOT FOR
CONSTRUCTION

orcutt|winslow

ARCHITECTURE PLANNING INTERIOR DESIGN

Building Elevations -
Clubhouse


A-55

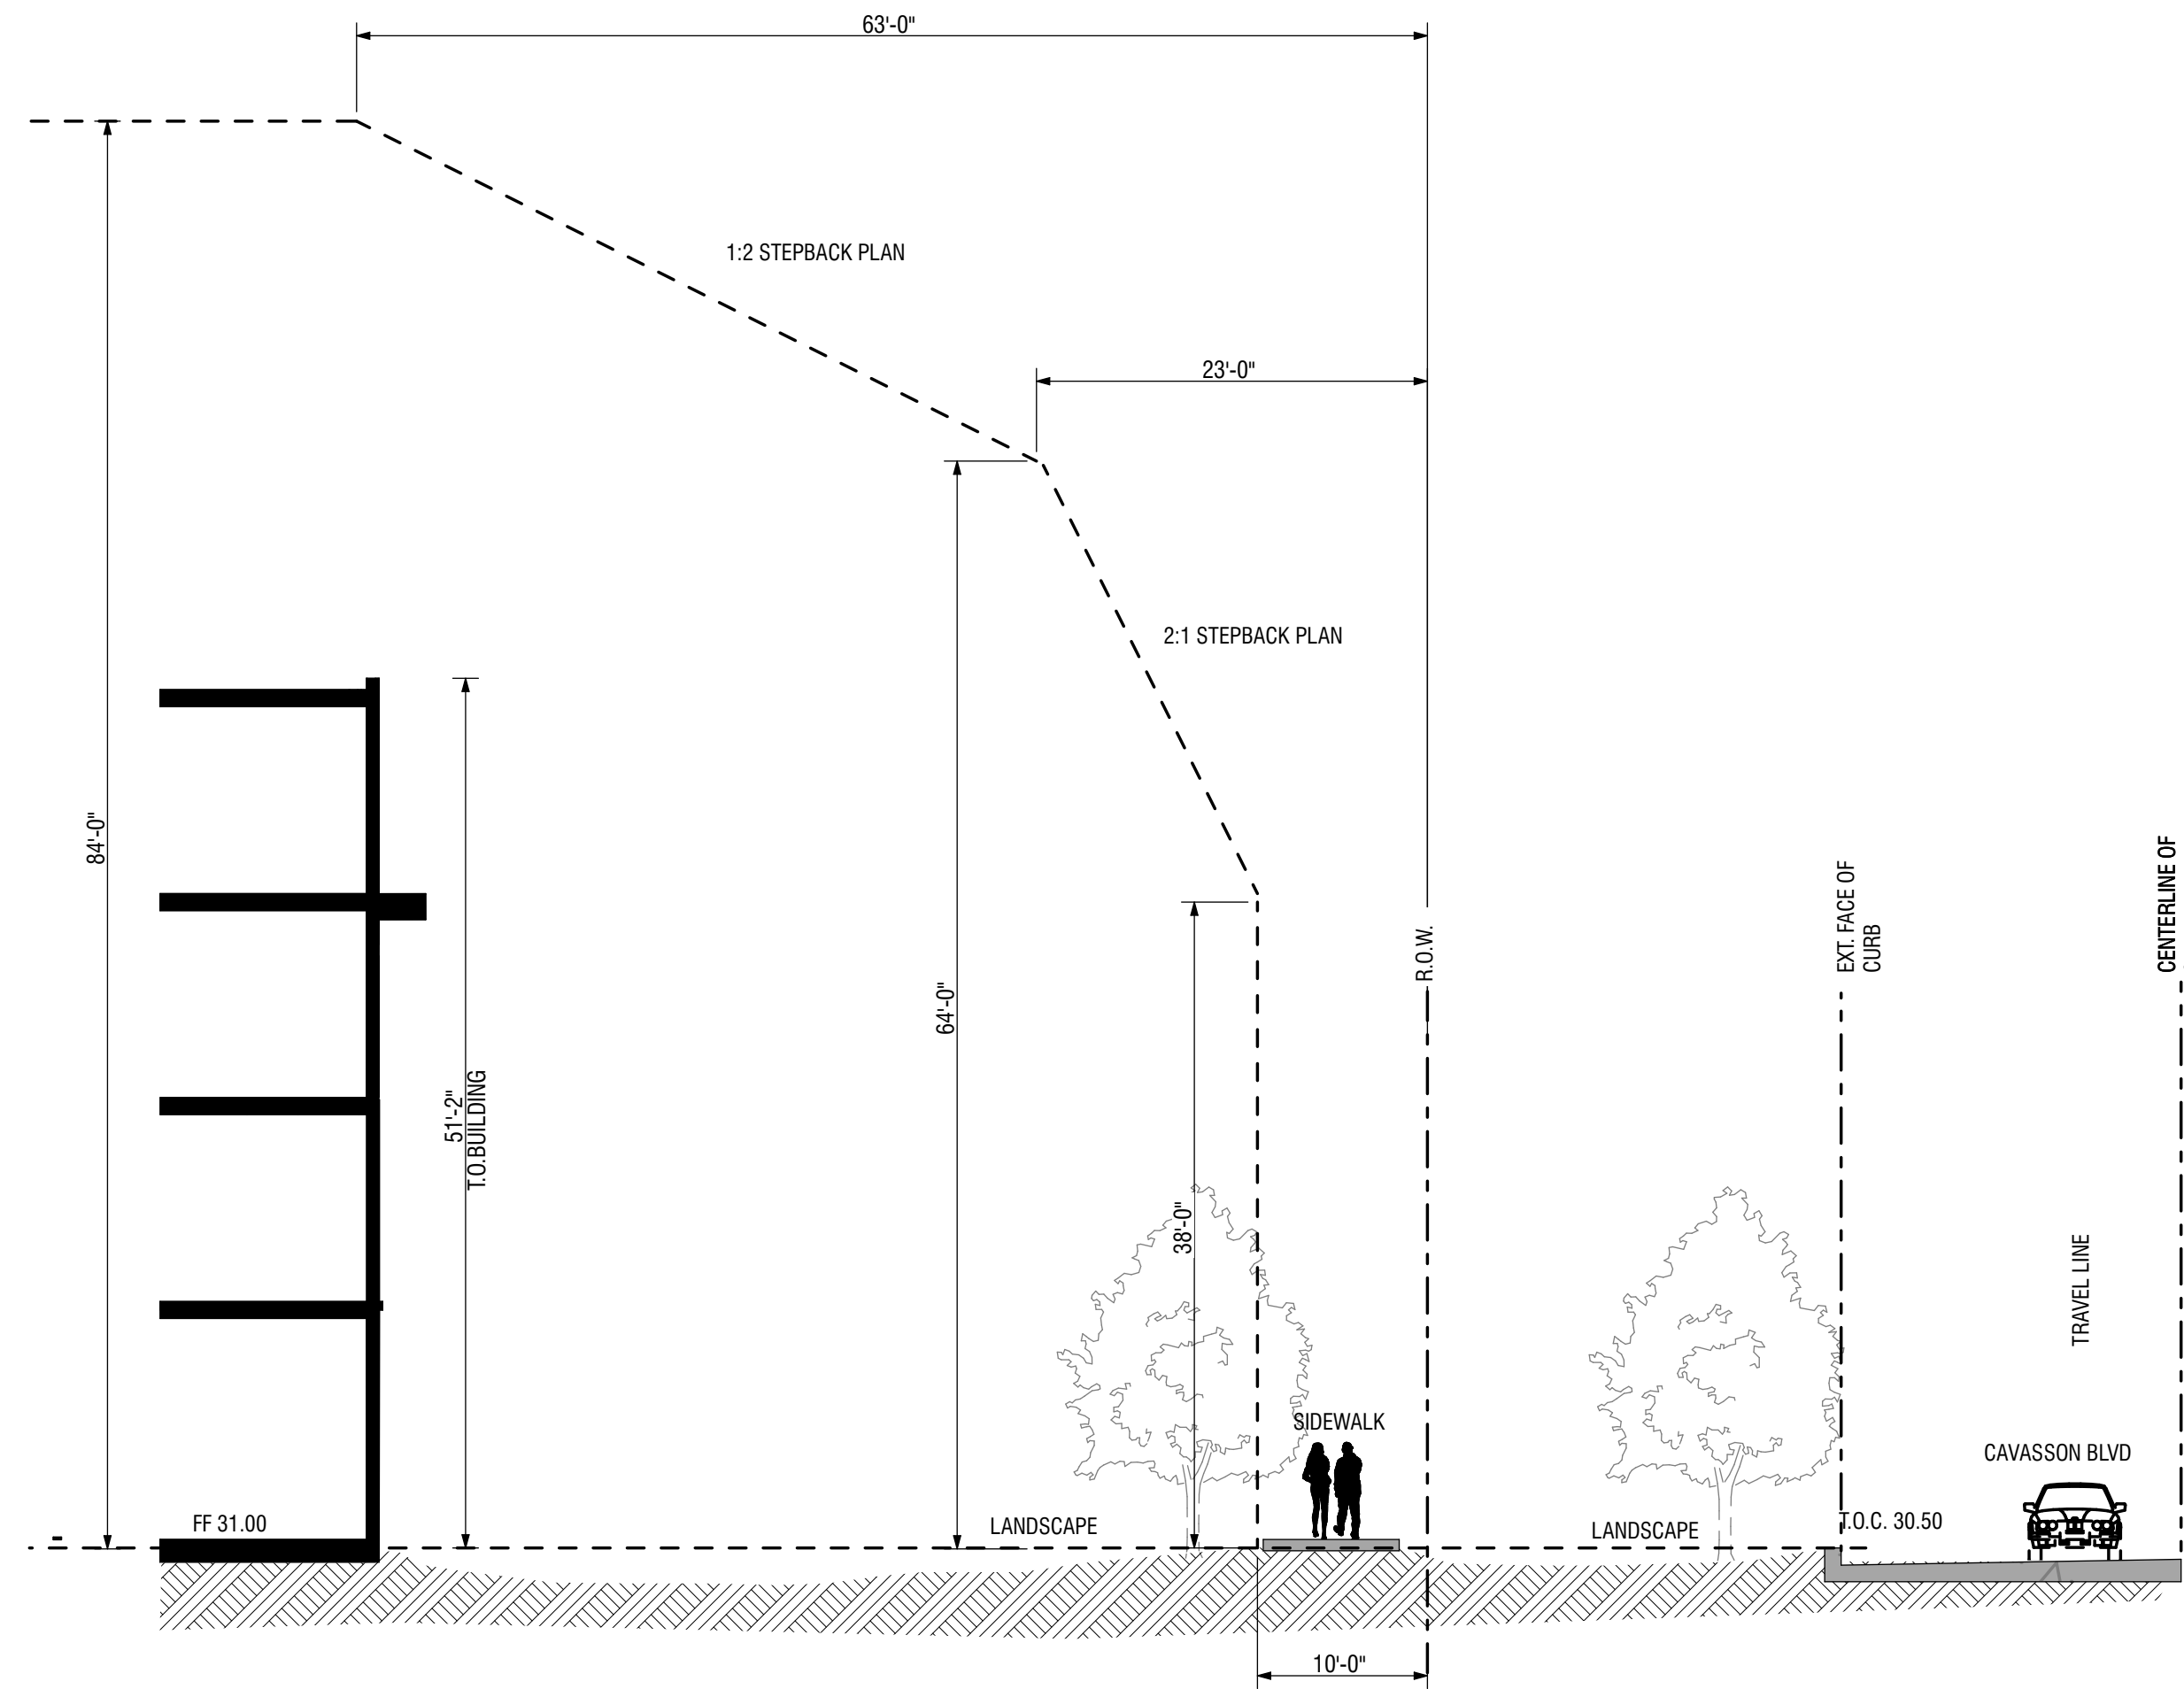

A Cavasson Blvd. Stepback Section

0 5' 10' 20'


SCALE: 1" = 10'

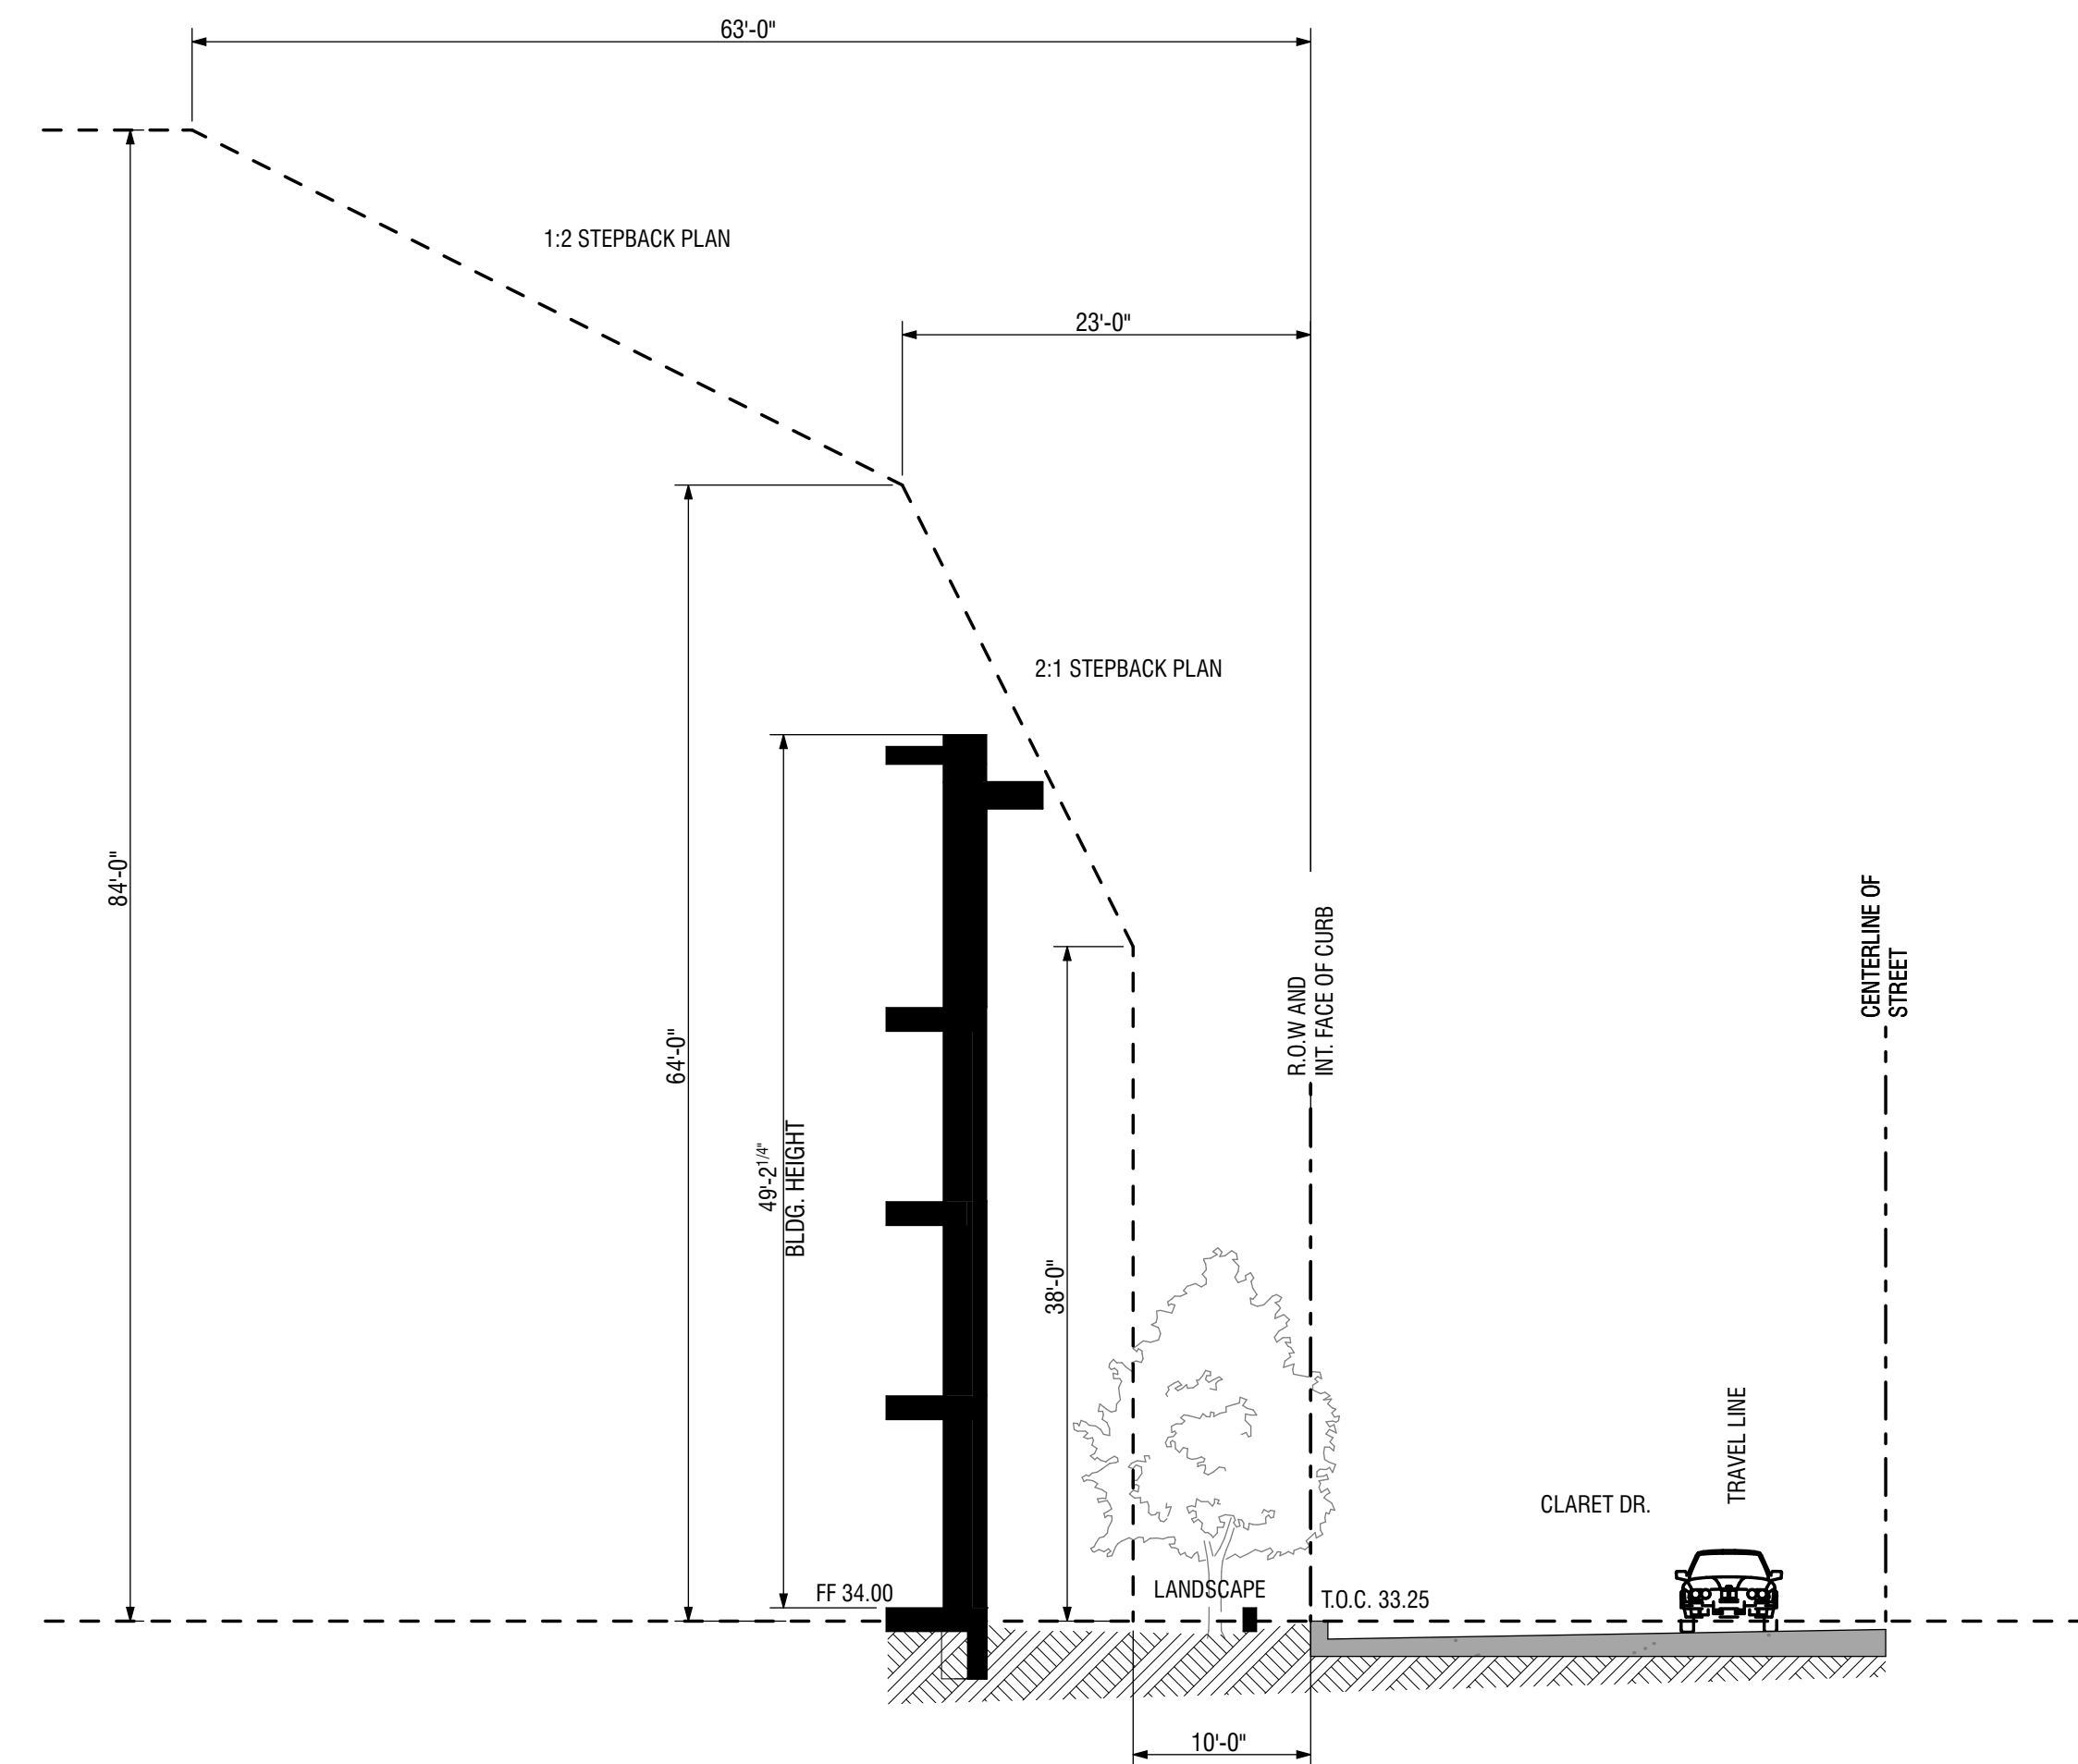

B Claret Drive Stepback Section

0 5' 10' 20'


SCALE: 1" = 10'

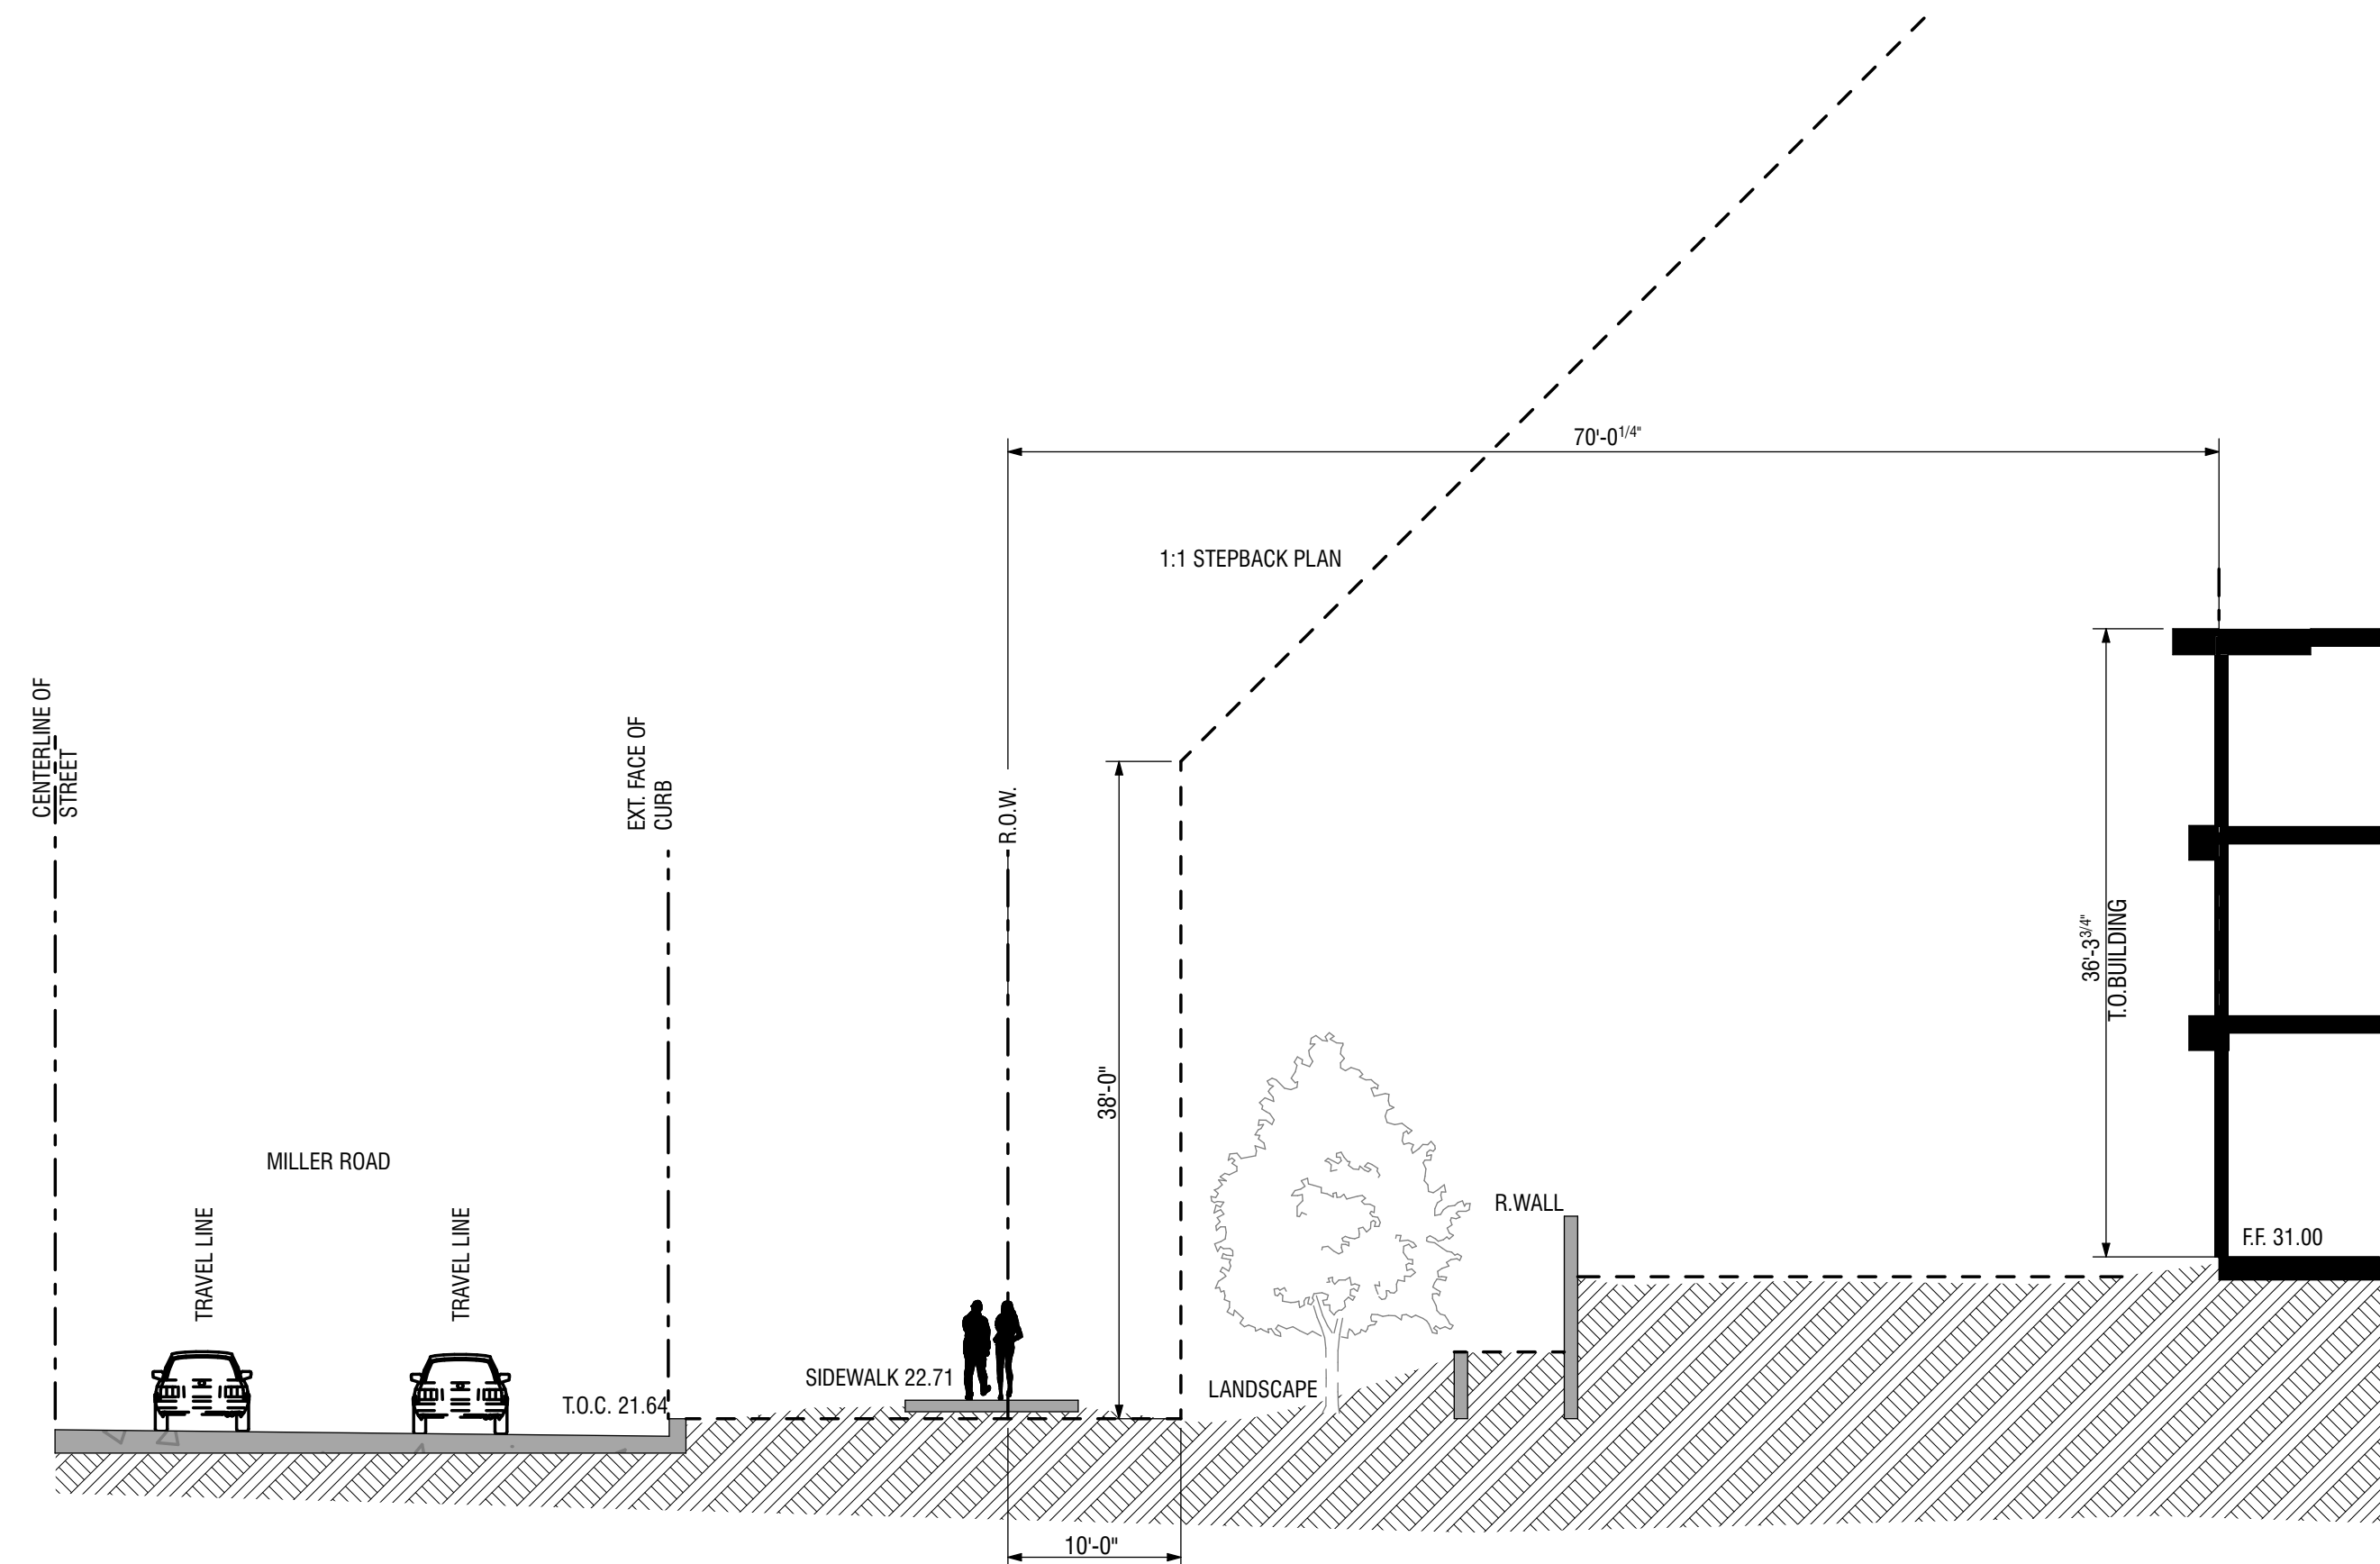

C Miller Rd. Stepback Section

0 5' 10' 20'

SCALE: 1" = 10'

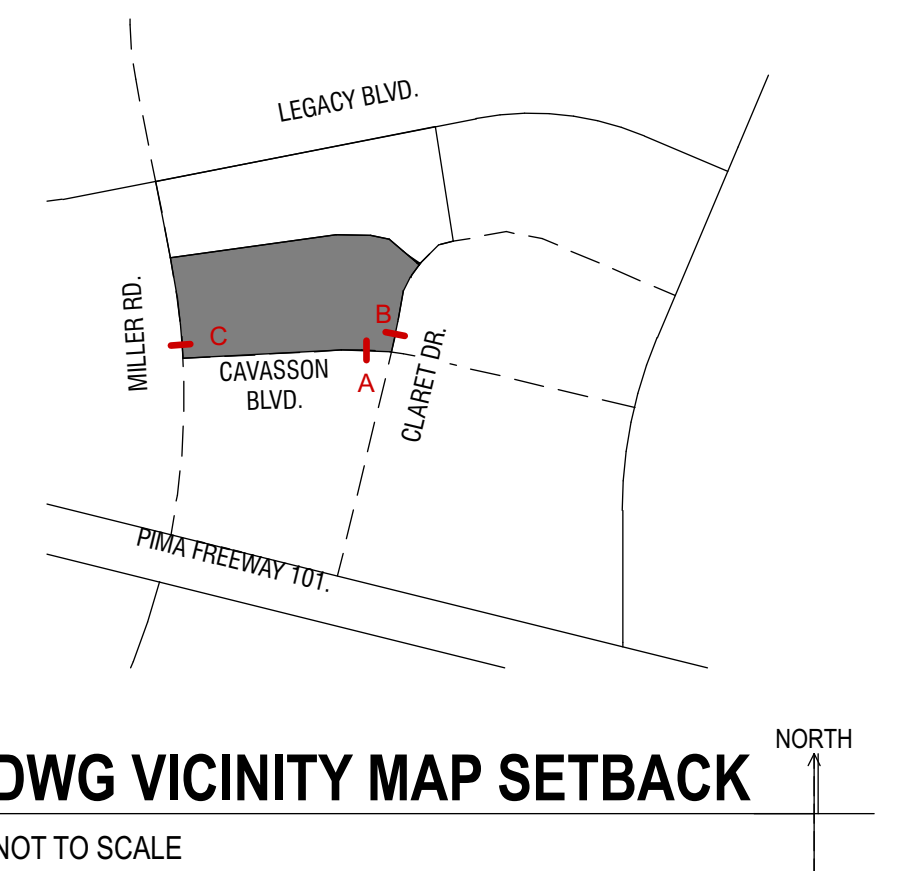

Vi at Cavasson

NE corner Miller Rd. and Cavasson Blvd. Scottsdale AZ 85255

PRELIMINARY - NOT FOR
CONSTRUCTION

orcutt|winslow

ARCHITECTURE PLANNING INTERIOR DESIGN

Building Site Sections -
Stepbacks
A-56