
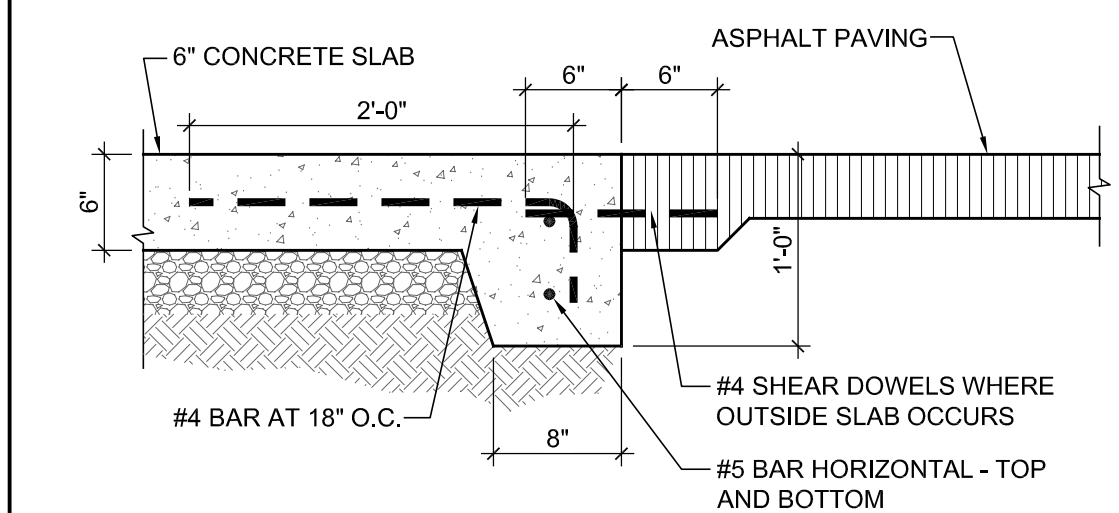


GENERAL NOTES - REFUSE PLAN

- A. TRASH COMPACTOR(S) TO BE PROVIDED:
MANUFACTURER: MARATHON EQUIPMENT COMPANY
MODEL: PAKNTAINER (MP7)
CAPACITY: 5.5 CUBIC YARDS



KEY NOTES - REFUSE PLAN

1. TRUCK TURN RADIUS - 45'-0" INSIDE, 60'-0" OUTSIDE
2. TRUCK PATH OF TRAVEL
3. 10'-0" X 40'-0" TRUCK FOOTPRINT
4. TRASH ENCLOSURE - SEE DETAIL 10 / A-004

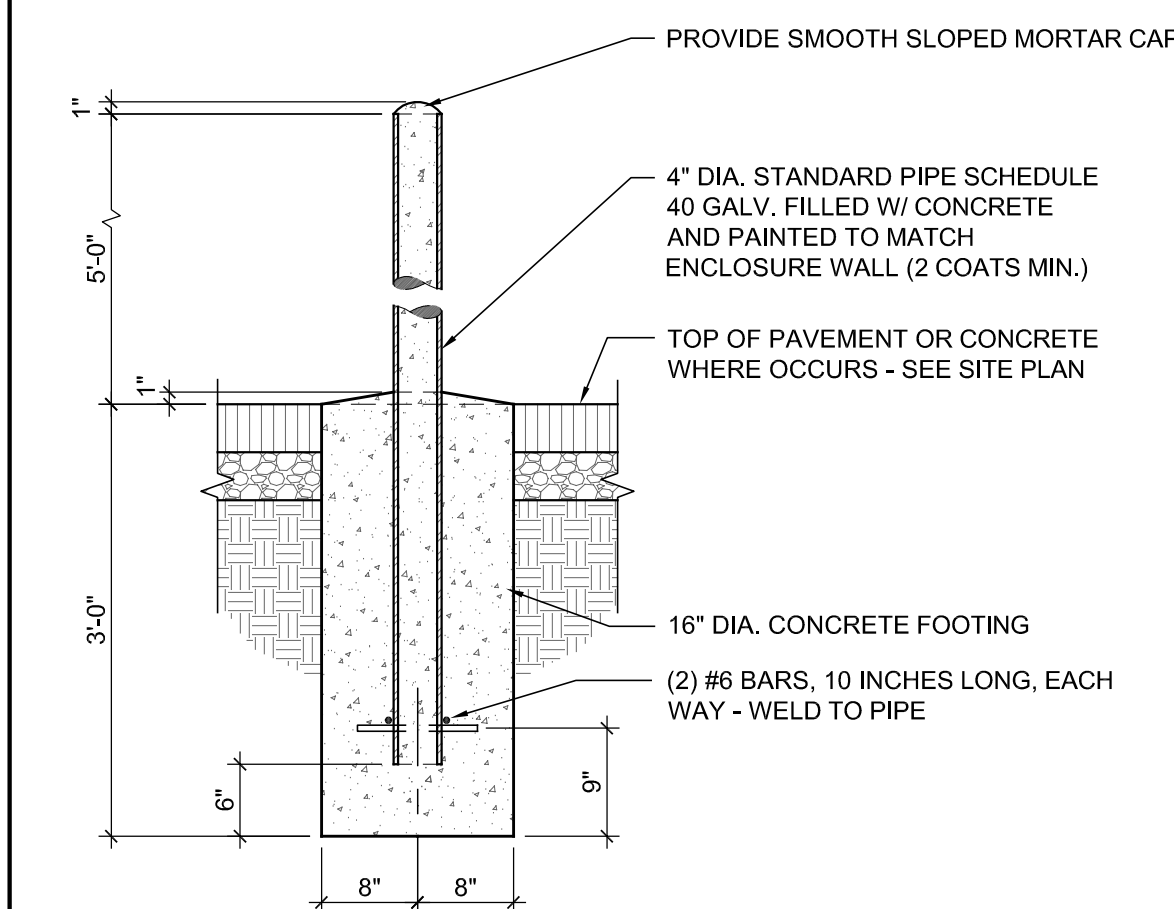

11 TRASH ENCLOSURE WALL SECTION

SCALE: 1/2" = 1'-0"

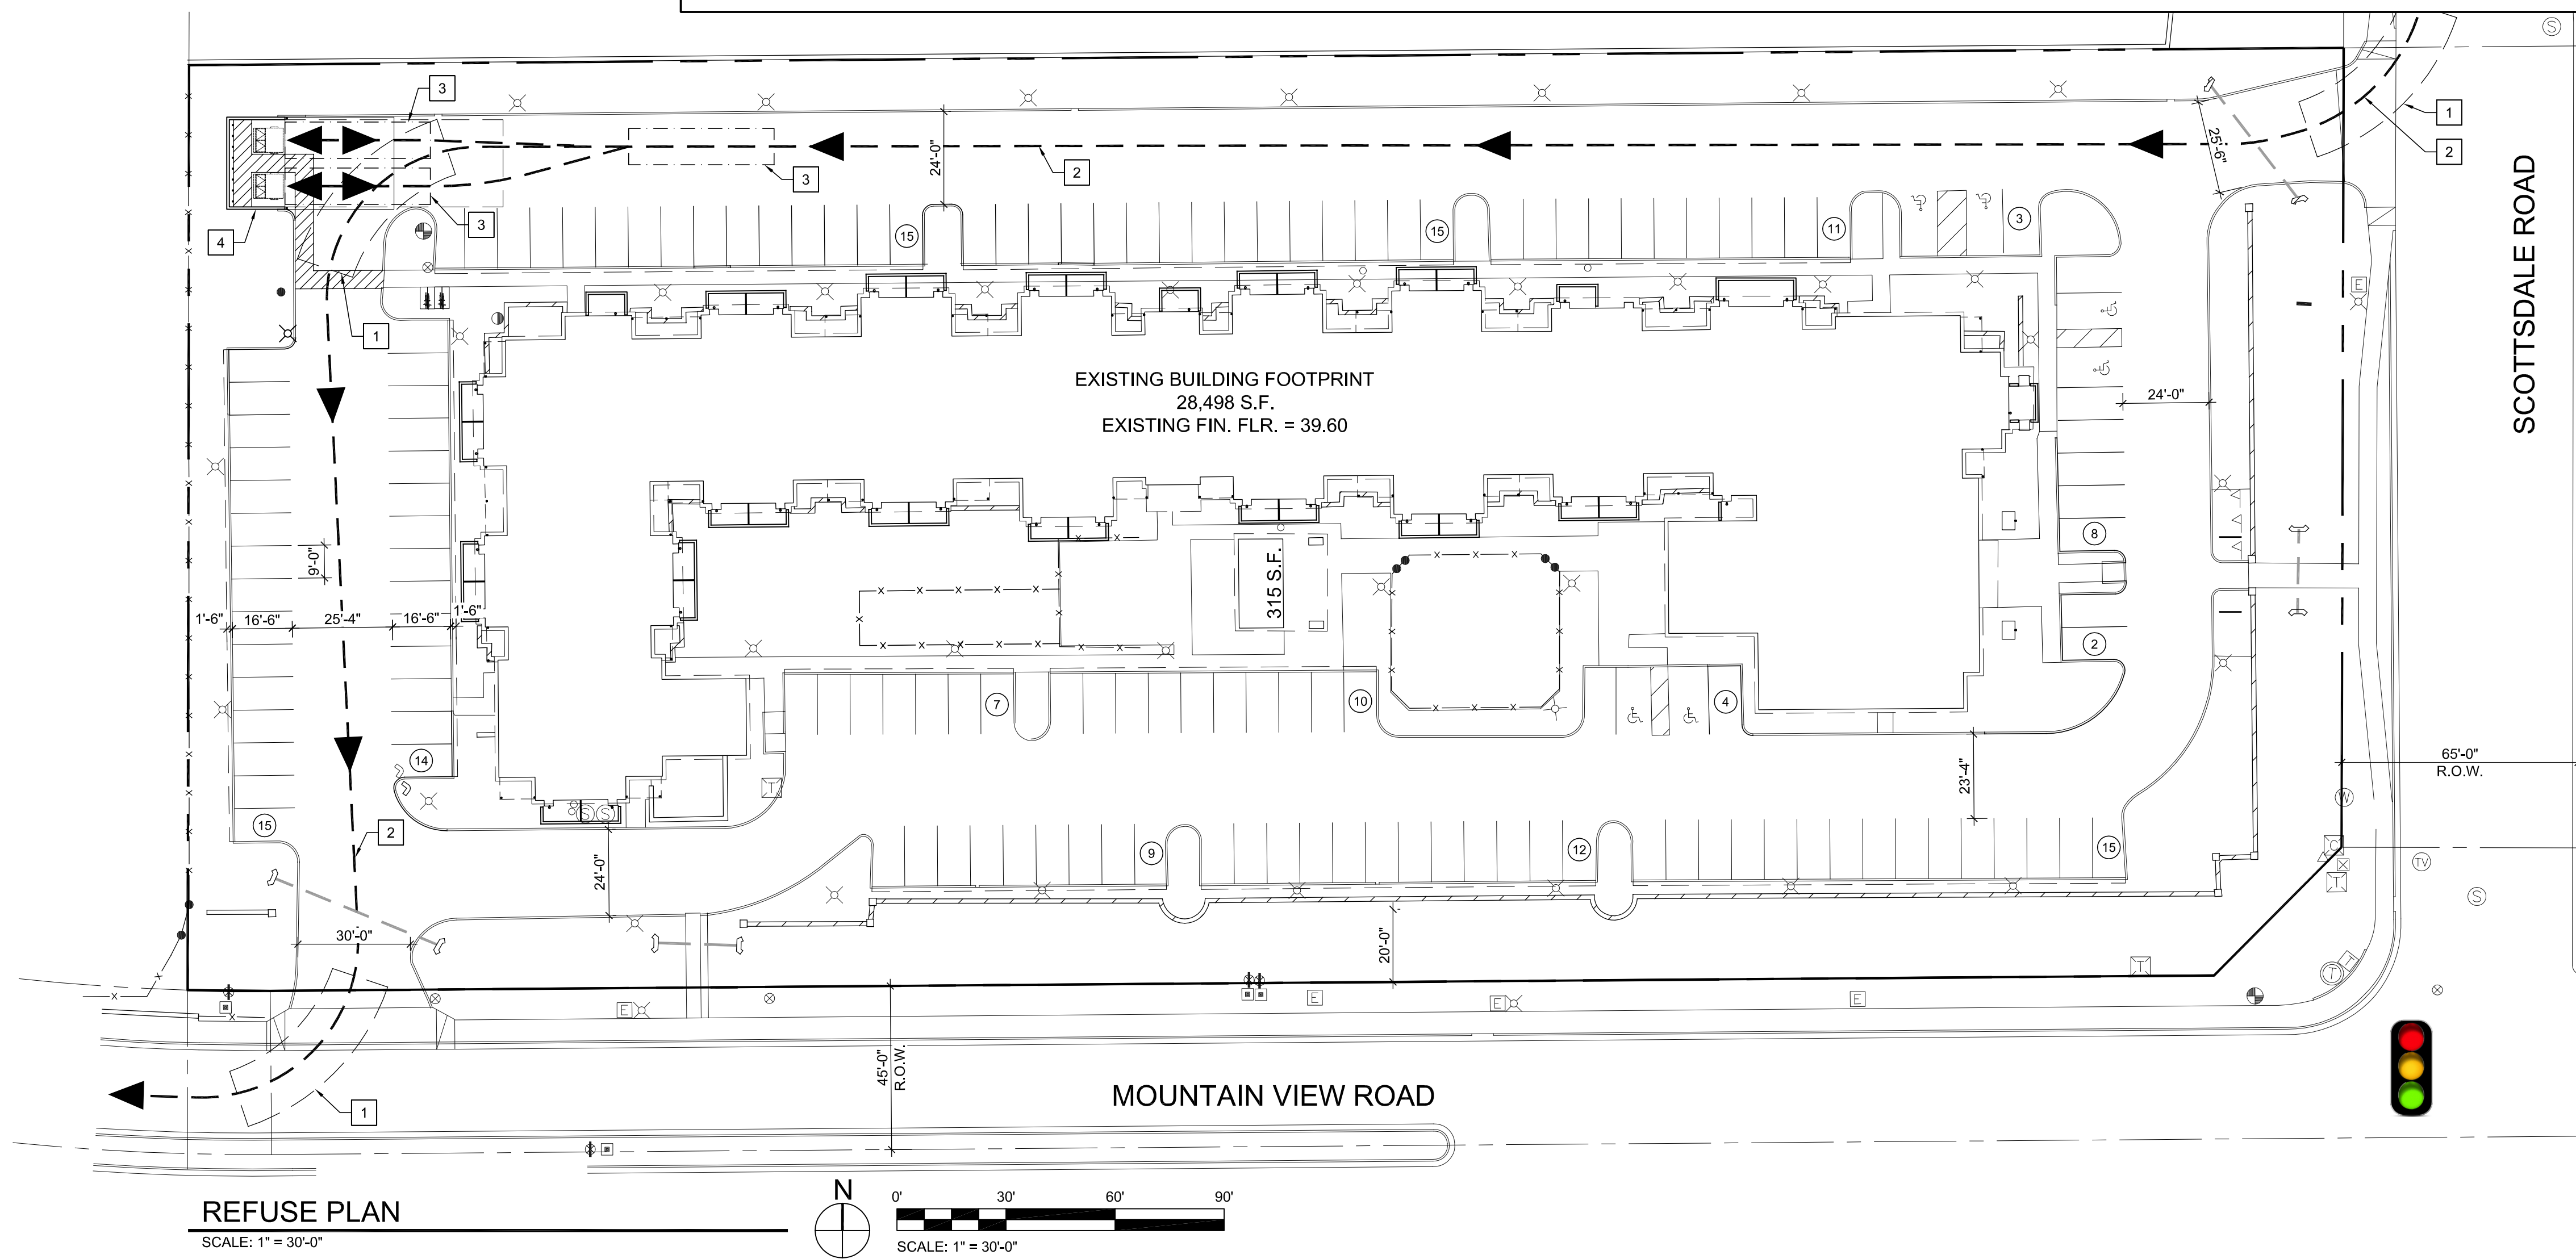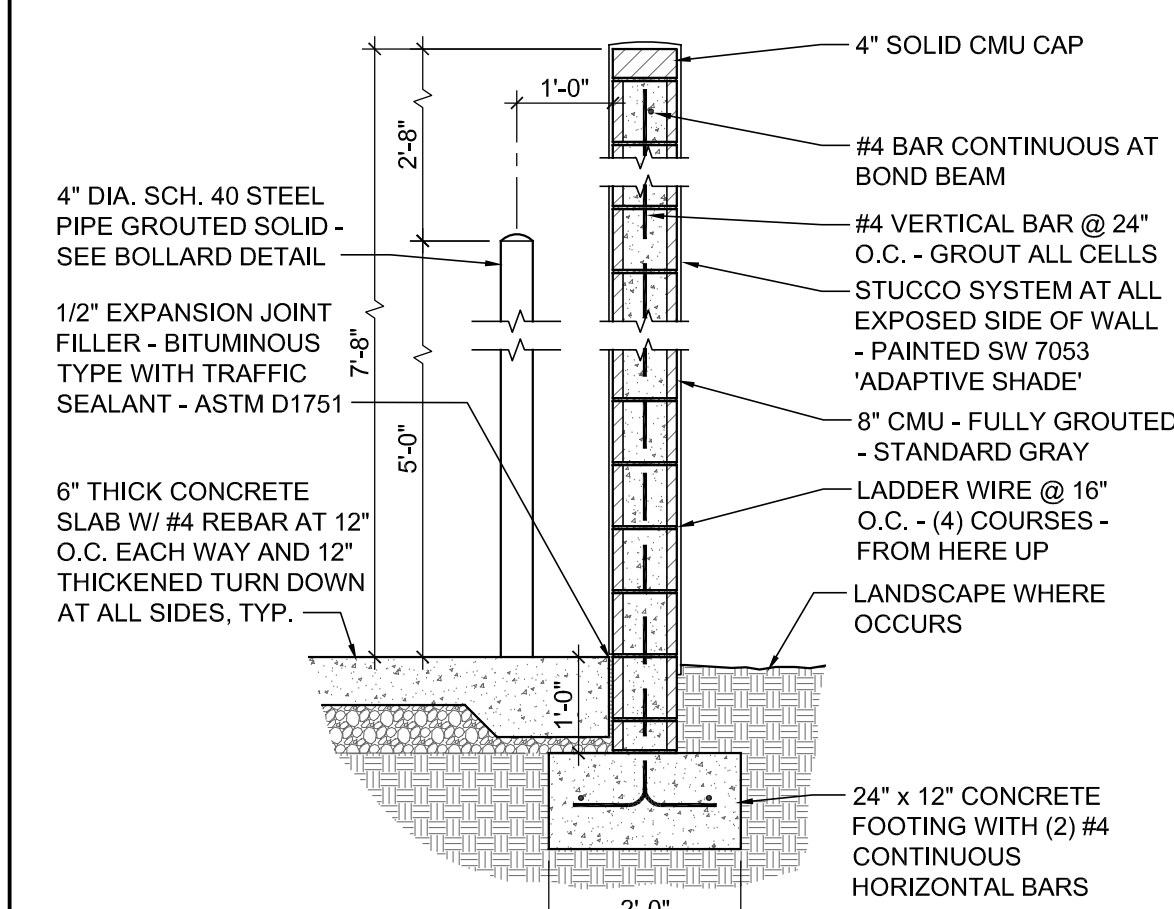

ARCHITECT

VERTICAL
DESIGN STUDIOS
4850 E. Cotton Center Blvd. Ste. 100
Phoenix, Arizona 85040
Ph 602.395.1000 • Fax 602.395.1005

SEAL

CONSULTANT

OWNER

PROJECT DESCRIPTION

SCOTTSDALE & MOUNTAIN VIEW
9880 N. SCOTTSDALE RD.
SCOTTSDALE, ARIZONA 85253

DATE:
REVISIONS

NO.	DATE	ISSUE
1	08/24/21	DRB 2nd Submittal

THESE DRAWINGS ARE THE PROPERTY OF VERTICAL DESIGN STUDIOS. NO PART OF THESE DRAWINGS MAY BE REPRODUCED OR TRANSMITTED IN ANY FORM OR BY ANY MEANS, ELECTRONIC OR MECHANICAL, WITHOUT THE WRITTEN PERMISSION OF VERTICAL DESIGN STUDIOS. ANY UNAUTHORIZED REPRODUCTION OR TRANSMISSION OF THESE DRAWINGS SHALL BE CONSIDERED A VIOLATION OF THE COPYRIGHT LAWS OF THE UNITED STATES OF AMERICA AND WILL BE PROSECUTED TO THE FULL EXTENT OF THE LAW.

SHEET TITLE

REFUSE PLAN

PROJECT NUMBER
21003

A-004