




1 WEST ELEVATION_PROPOSED BUILDING
scale: 3/16" = 1'-0"

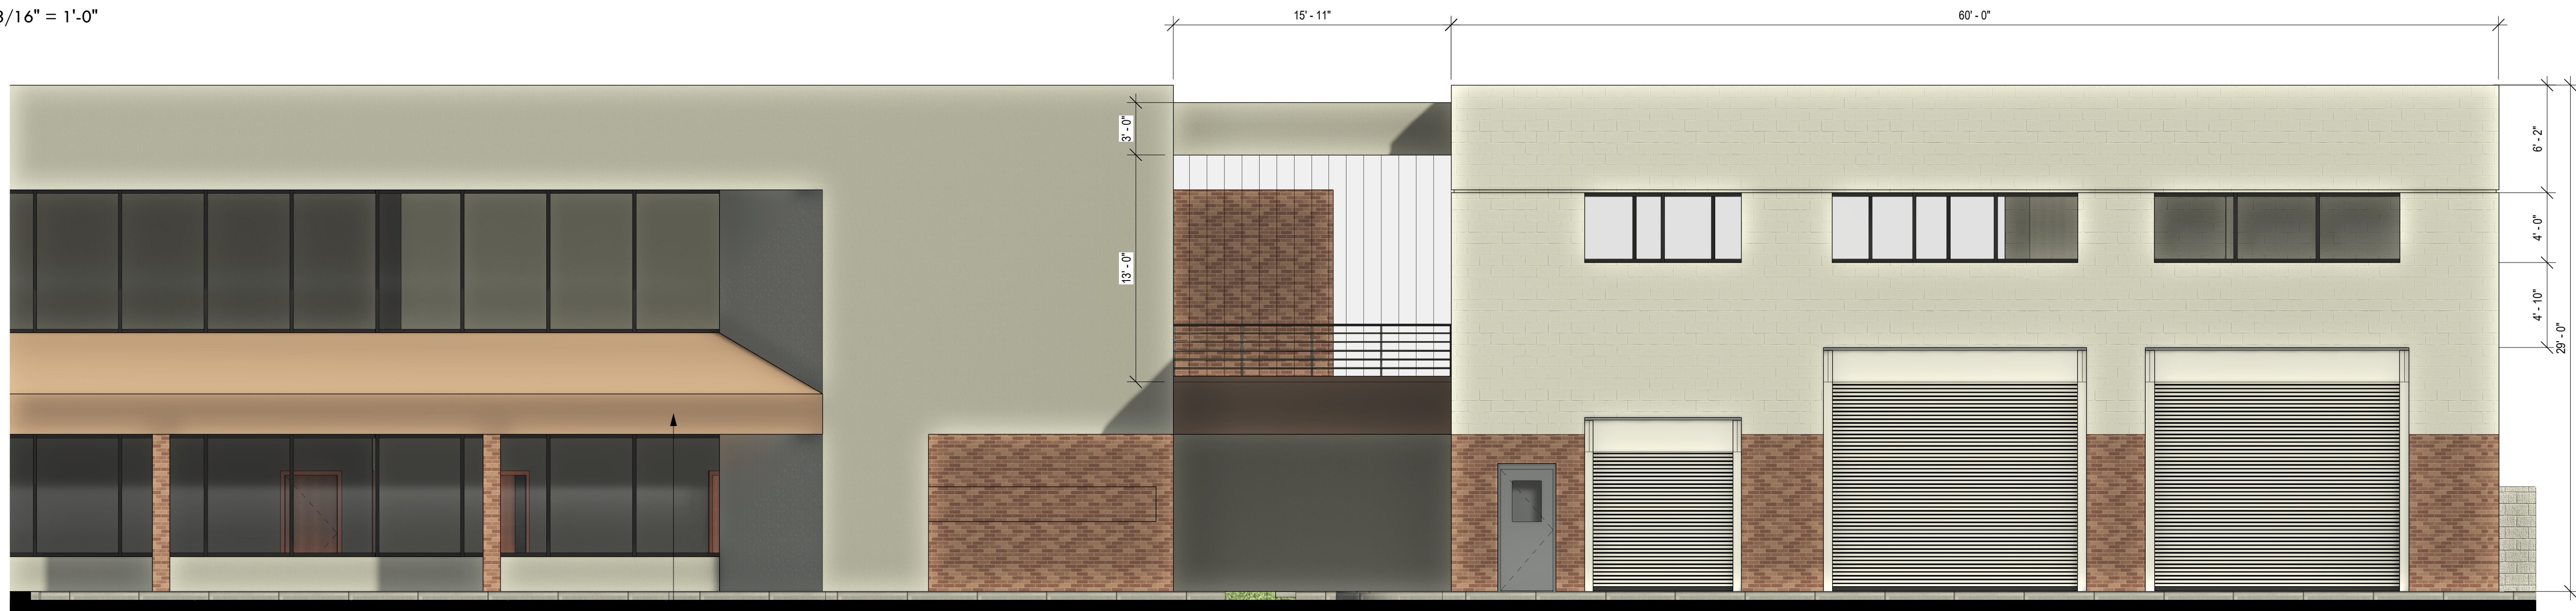

4 EAST ELEVATION_PROPOSED BUILDING
scale: 3/16" = 1'-0"

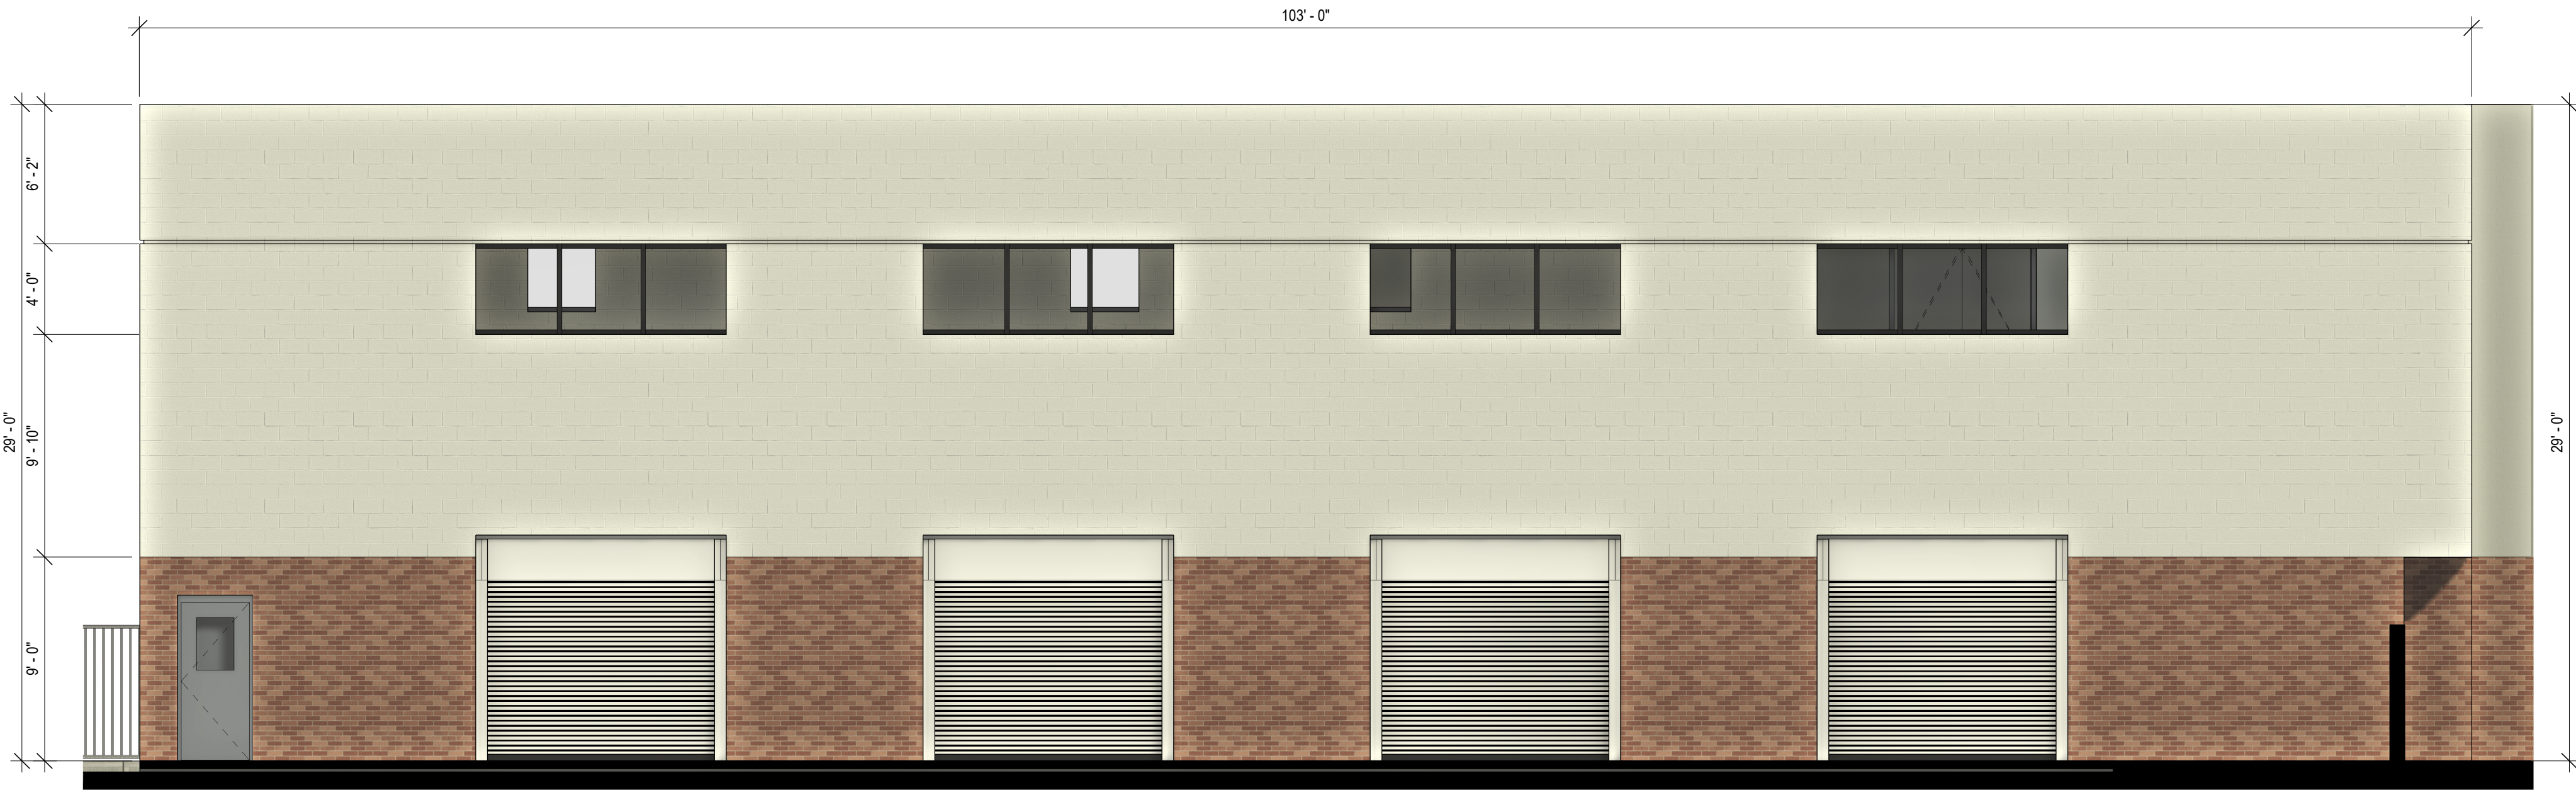

3 NORTH ELEVATION_PROPOSED BUILDING
scale: 3/16" = 1'-0"

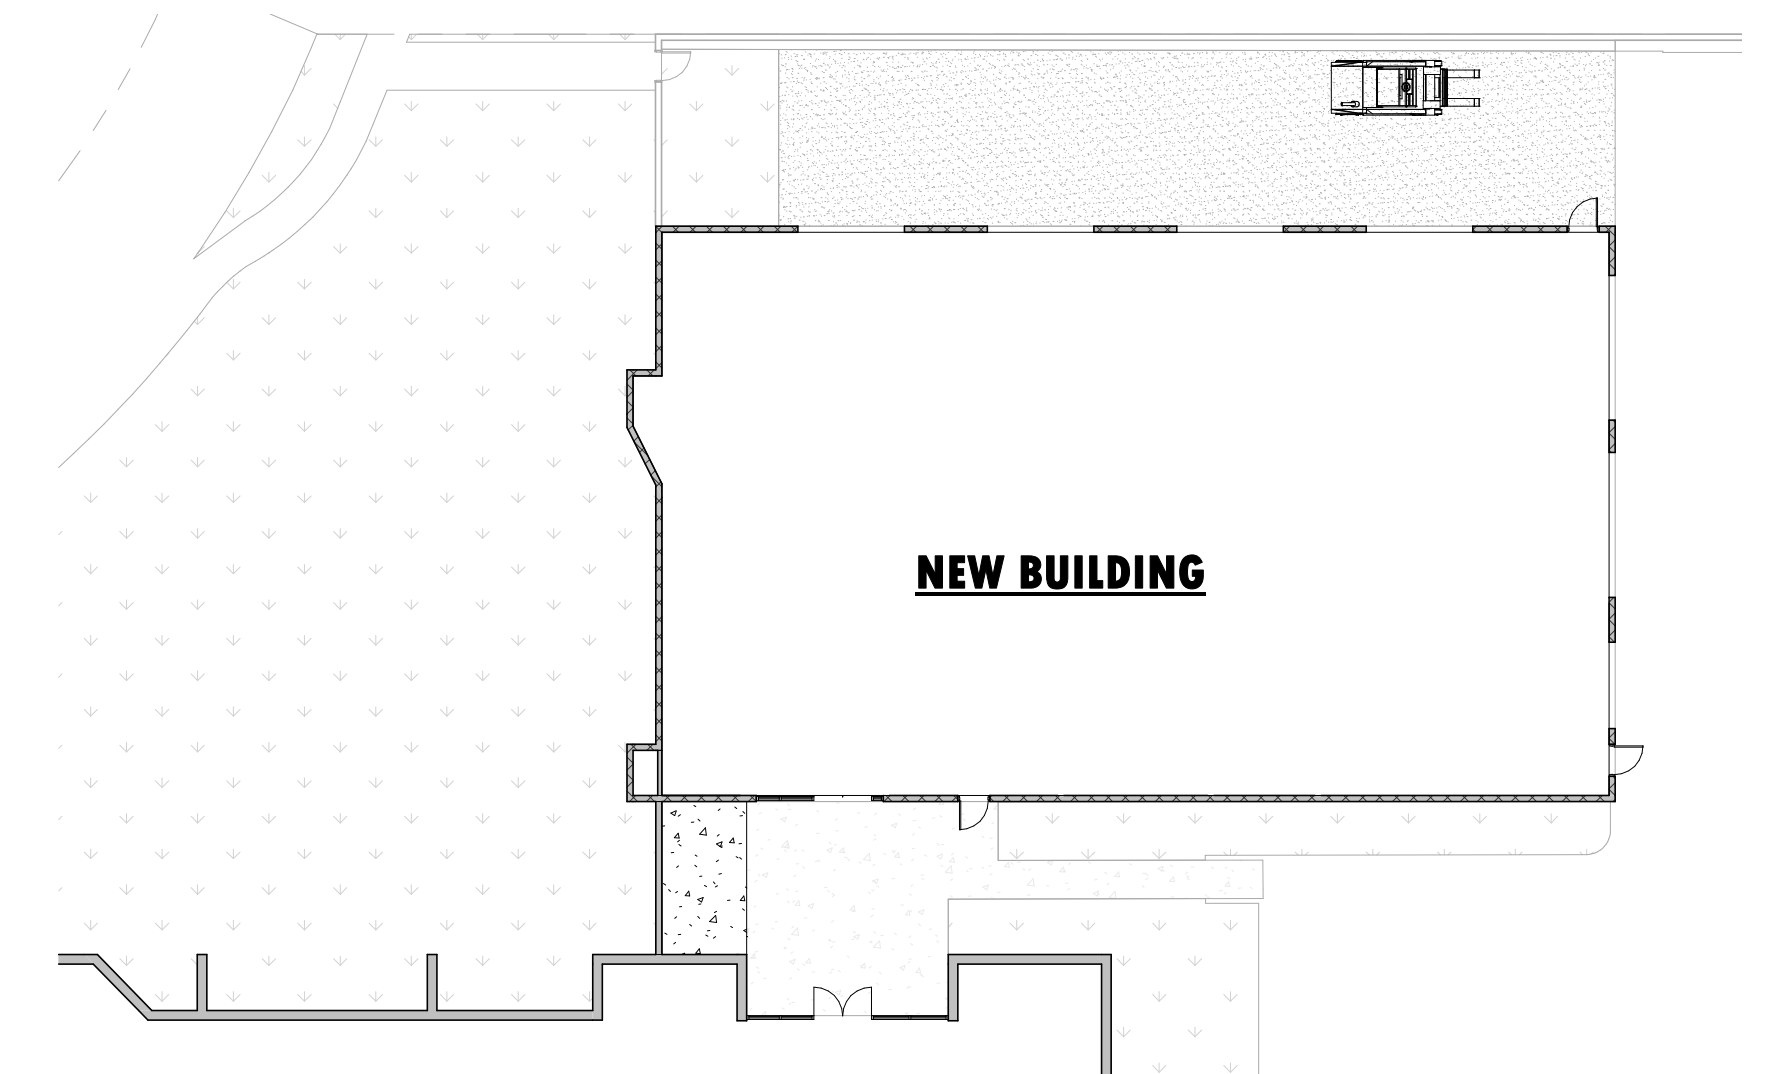

2 KEY MAP
1" = 20'-0"

WESTERN TECH

1395 N Hayden Rd
Scottsdale, AZ 85257

Registration:

Project No: 1395
Date: 10/29/2021
Drawn By: JWN
Reviewed By: JAMMON
No: Revision Date

Sheet Title:
BUILDING
ELEVATIONS

Sheet No:

A2-101