


2 EAST ELEVATION PROPOSED BUILDING

scale 3/16" = 1'-0"




3 NORTH ELEVATION PROPOSED BUILDING

scale 3/16" = 1'-0"

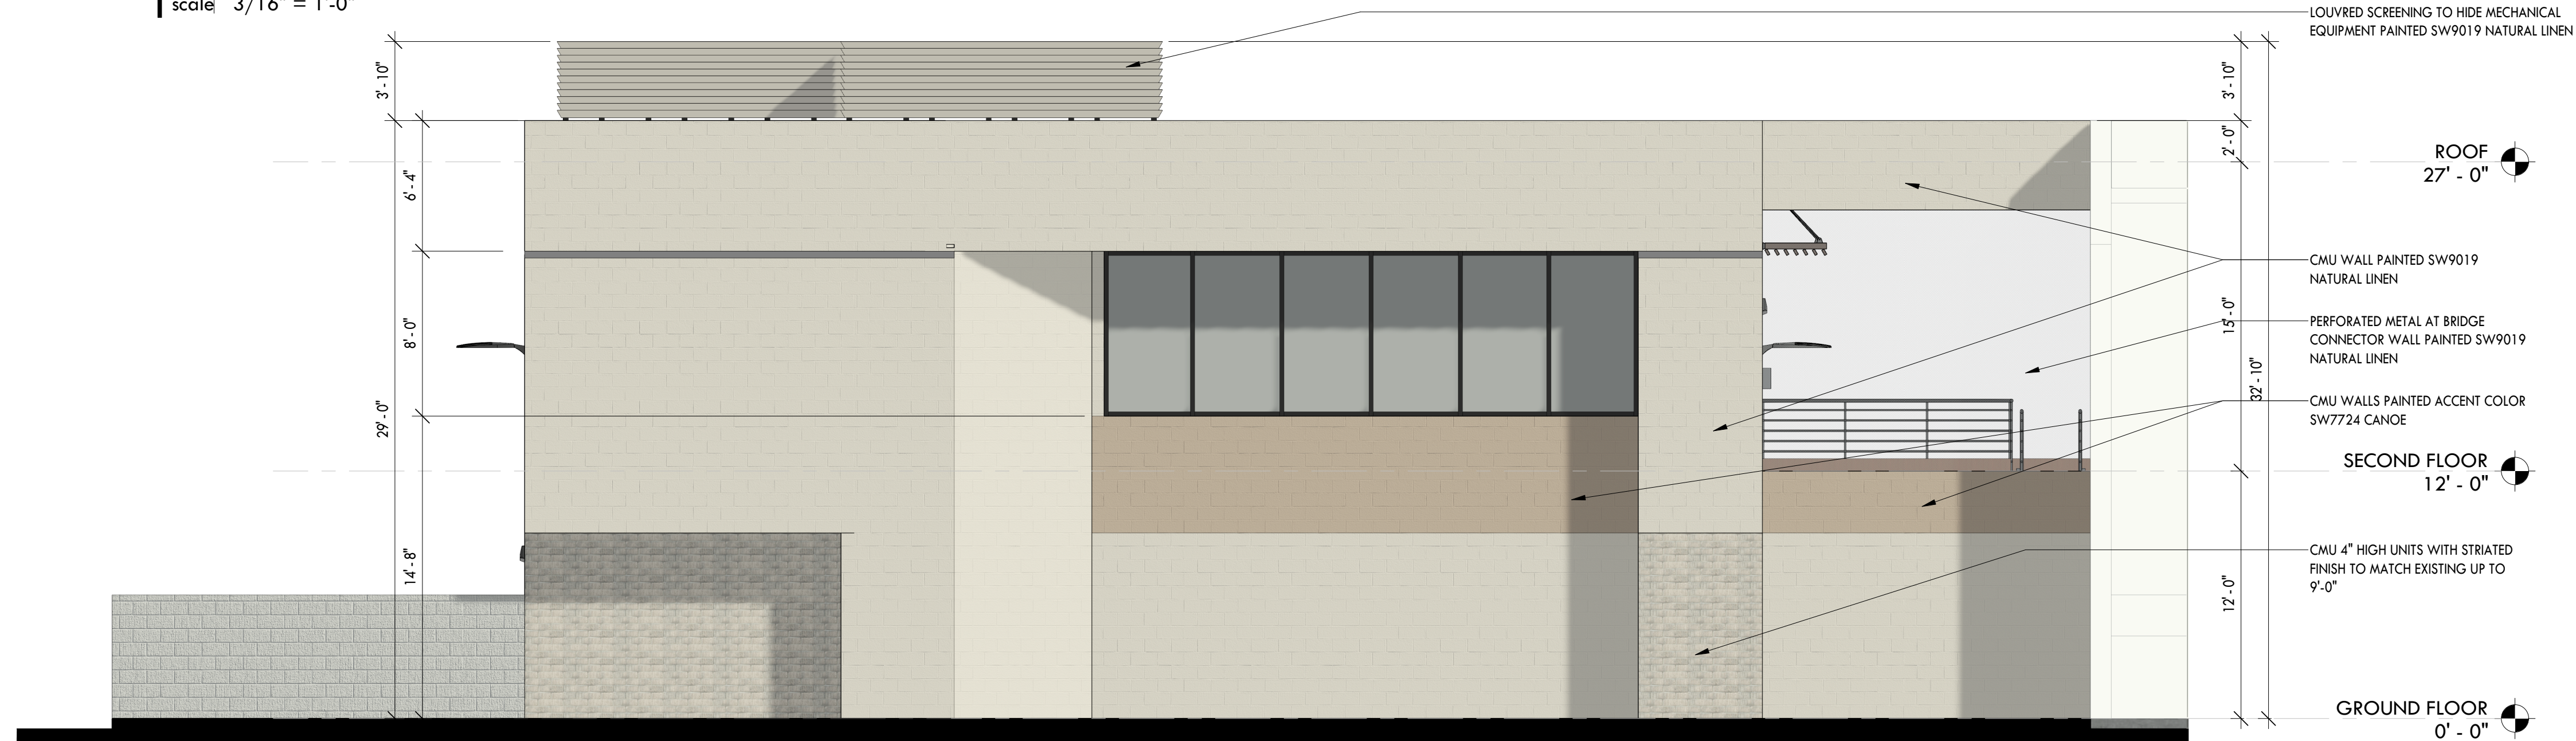

1 WEST ELEVATION PROPOSED BUILDING

scale 3/16" = 1'-0"

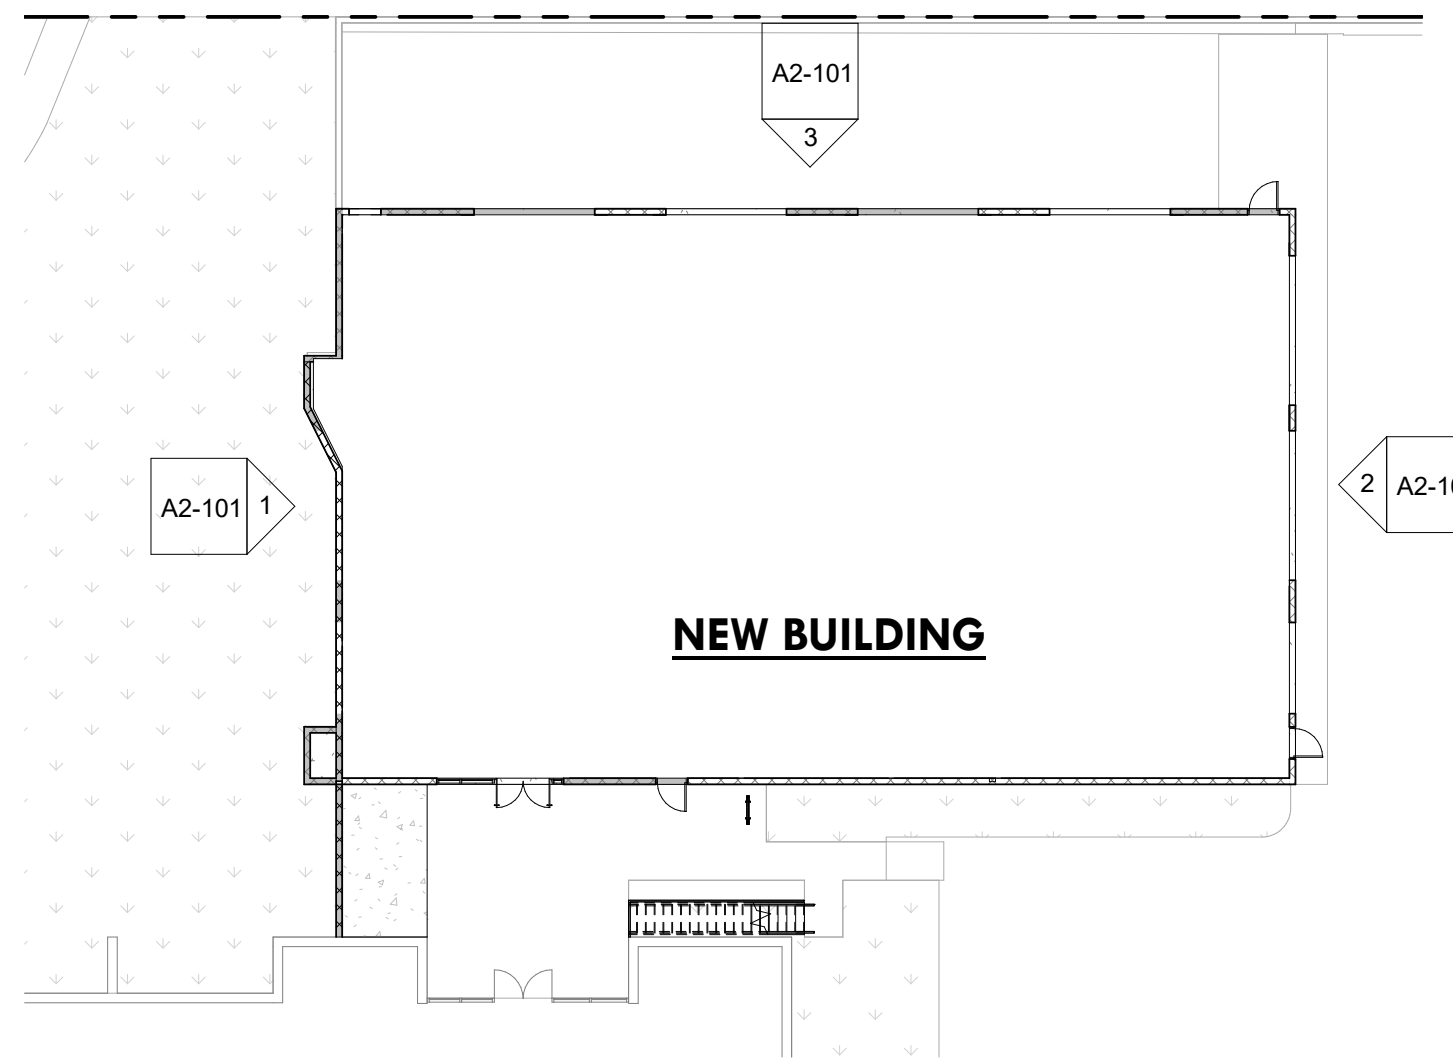

WESTERN TECHNOLOGIES WAREHOUSE

1395 N Hayden Rd  
Scottsdale, AZ 85257

JAMMON STUDIOS  
Architecture • Interiors • Development Management  
7465 E Osborn Rd #3, Scottsdale, AZ 85251  
jammon@jammonstudios.com  
602.889.5552

NOT FOR  
CONSTRUCTION

Project No:	1395	
Date:	10/29/2021	
Drawn By:	JWN	
Reviewed By:	JAMMON	
No:	Revision	Date

Sheet Title:  
BUILDING  
ELEVATIONS

Sheet No.:  
**A2-101**