





1 NORTH ELEVATION_EXISTING BUILDING

scale| 3/16" = 1'-0"

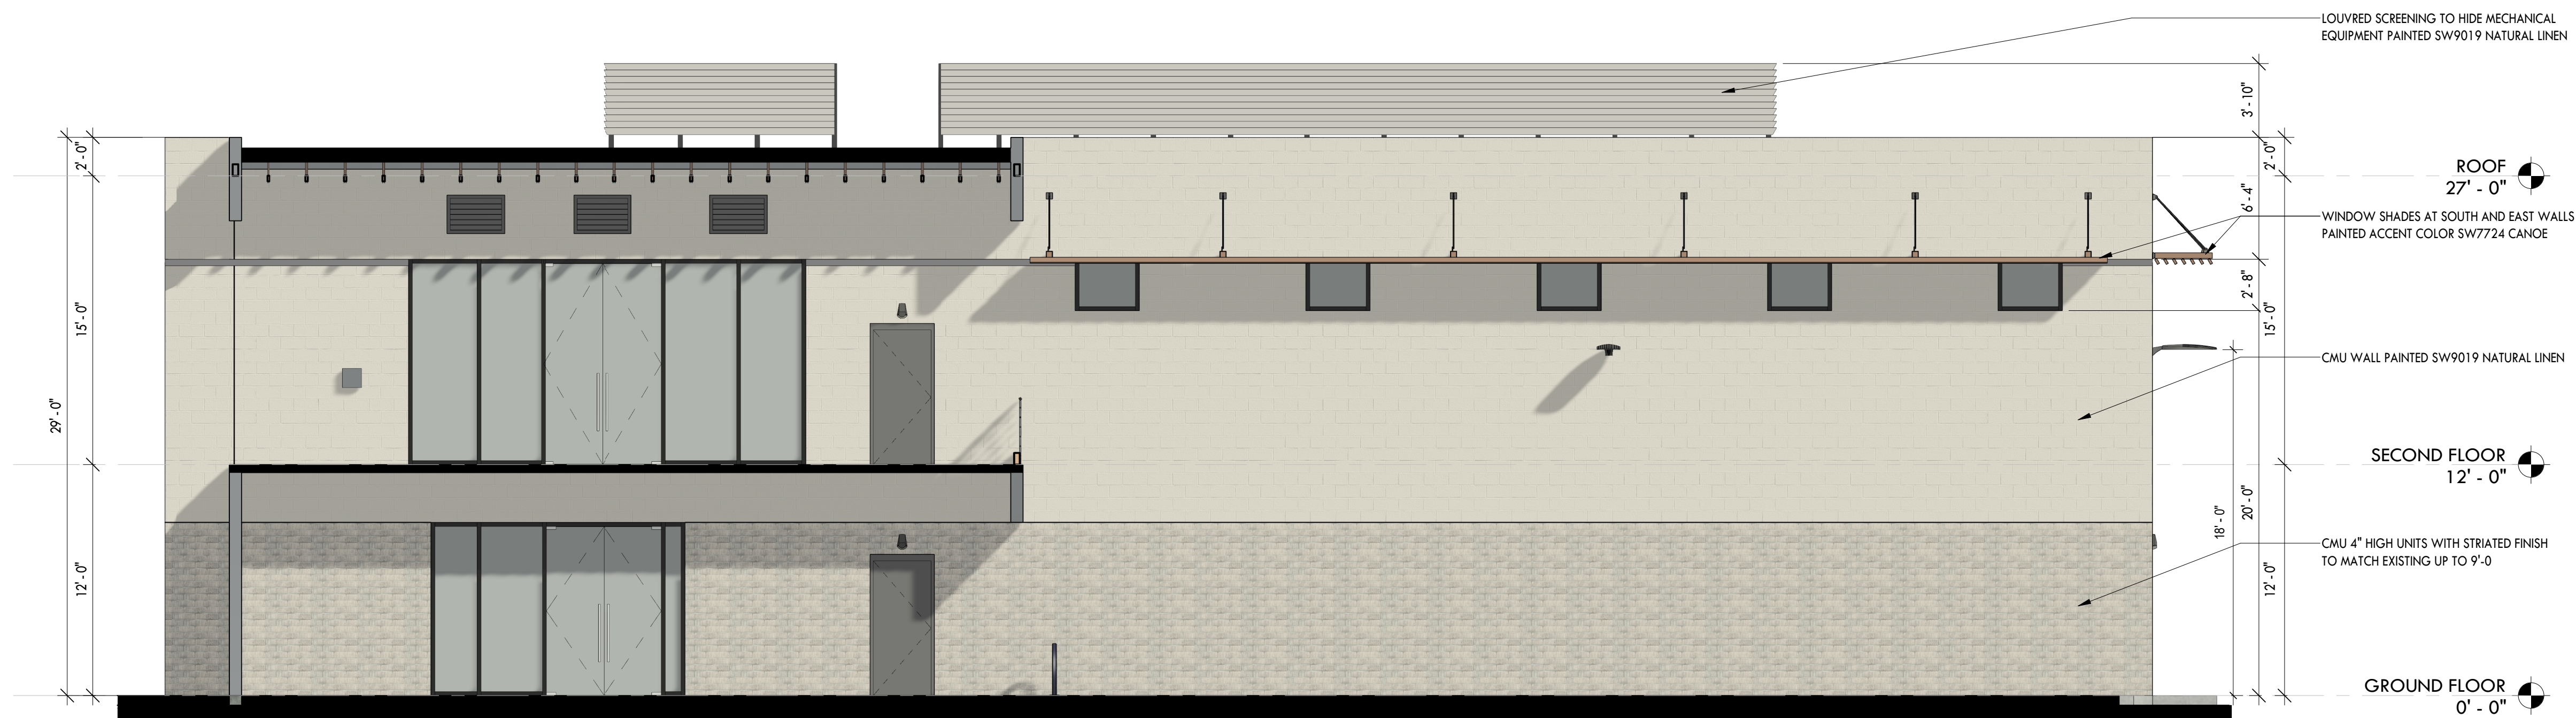


2 SOUTH ELEVATION_PROPOSED BUILDING

scale| 3/16" = 1'-0"

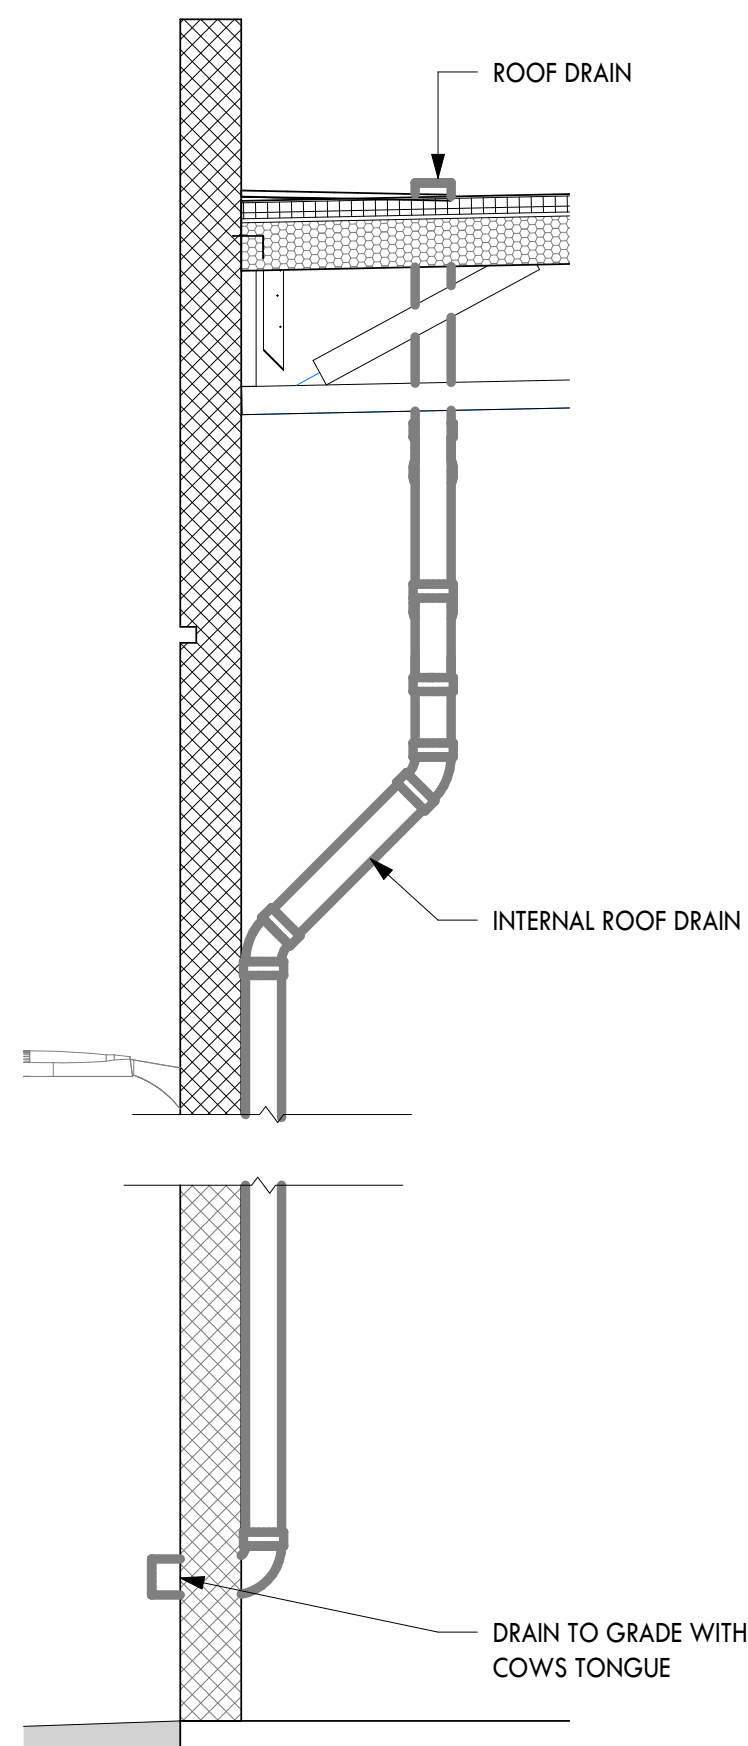


3 ROOF DRAINAGE

scale| 1/2" = 1'-0"

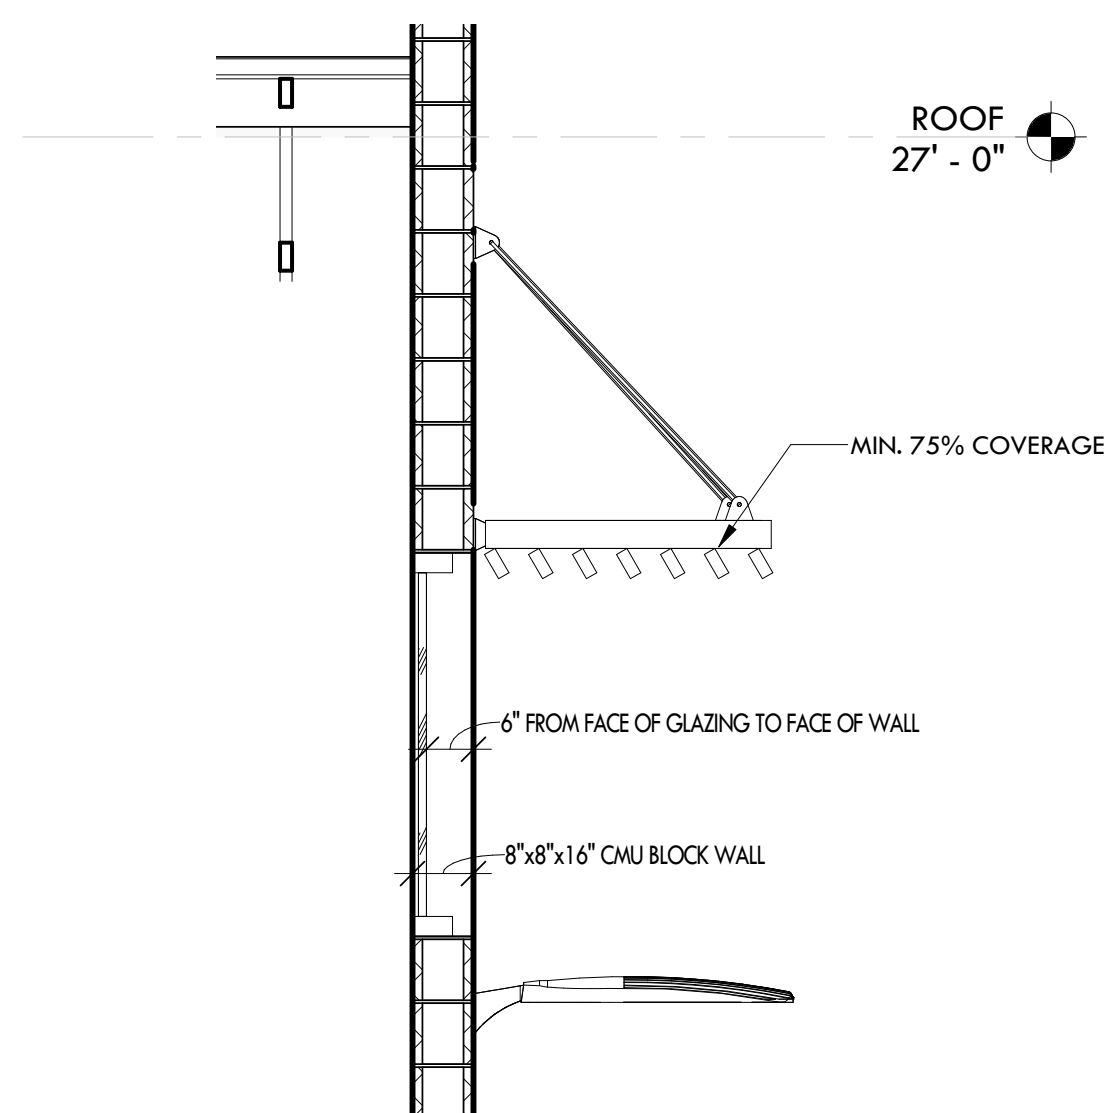

4 WINDOW SECTION

scale| 1/2" = 1'-0"

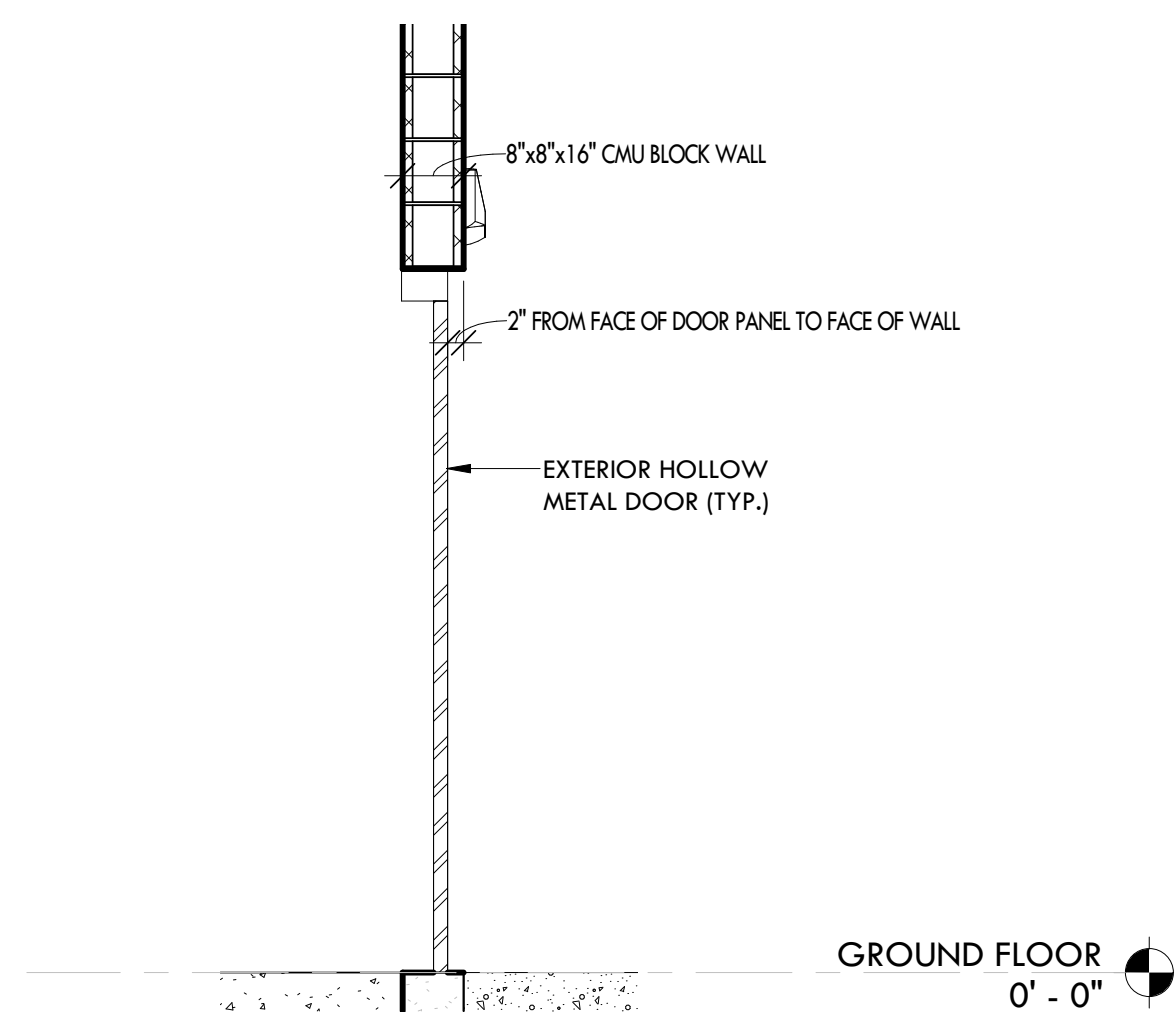

5 EXTERIOR DOOR SECTION

scale| 1/2" = 1'-0"

