


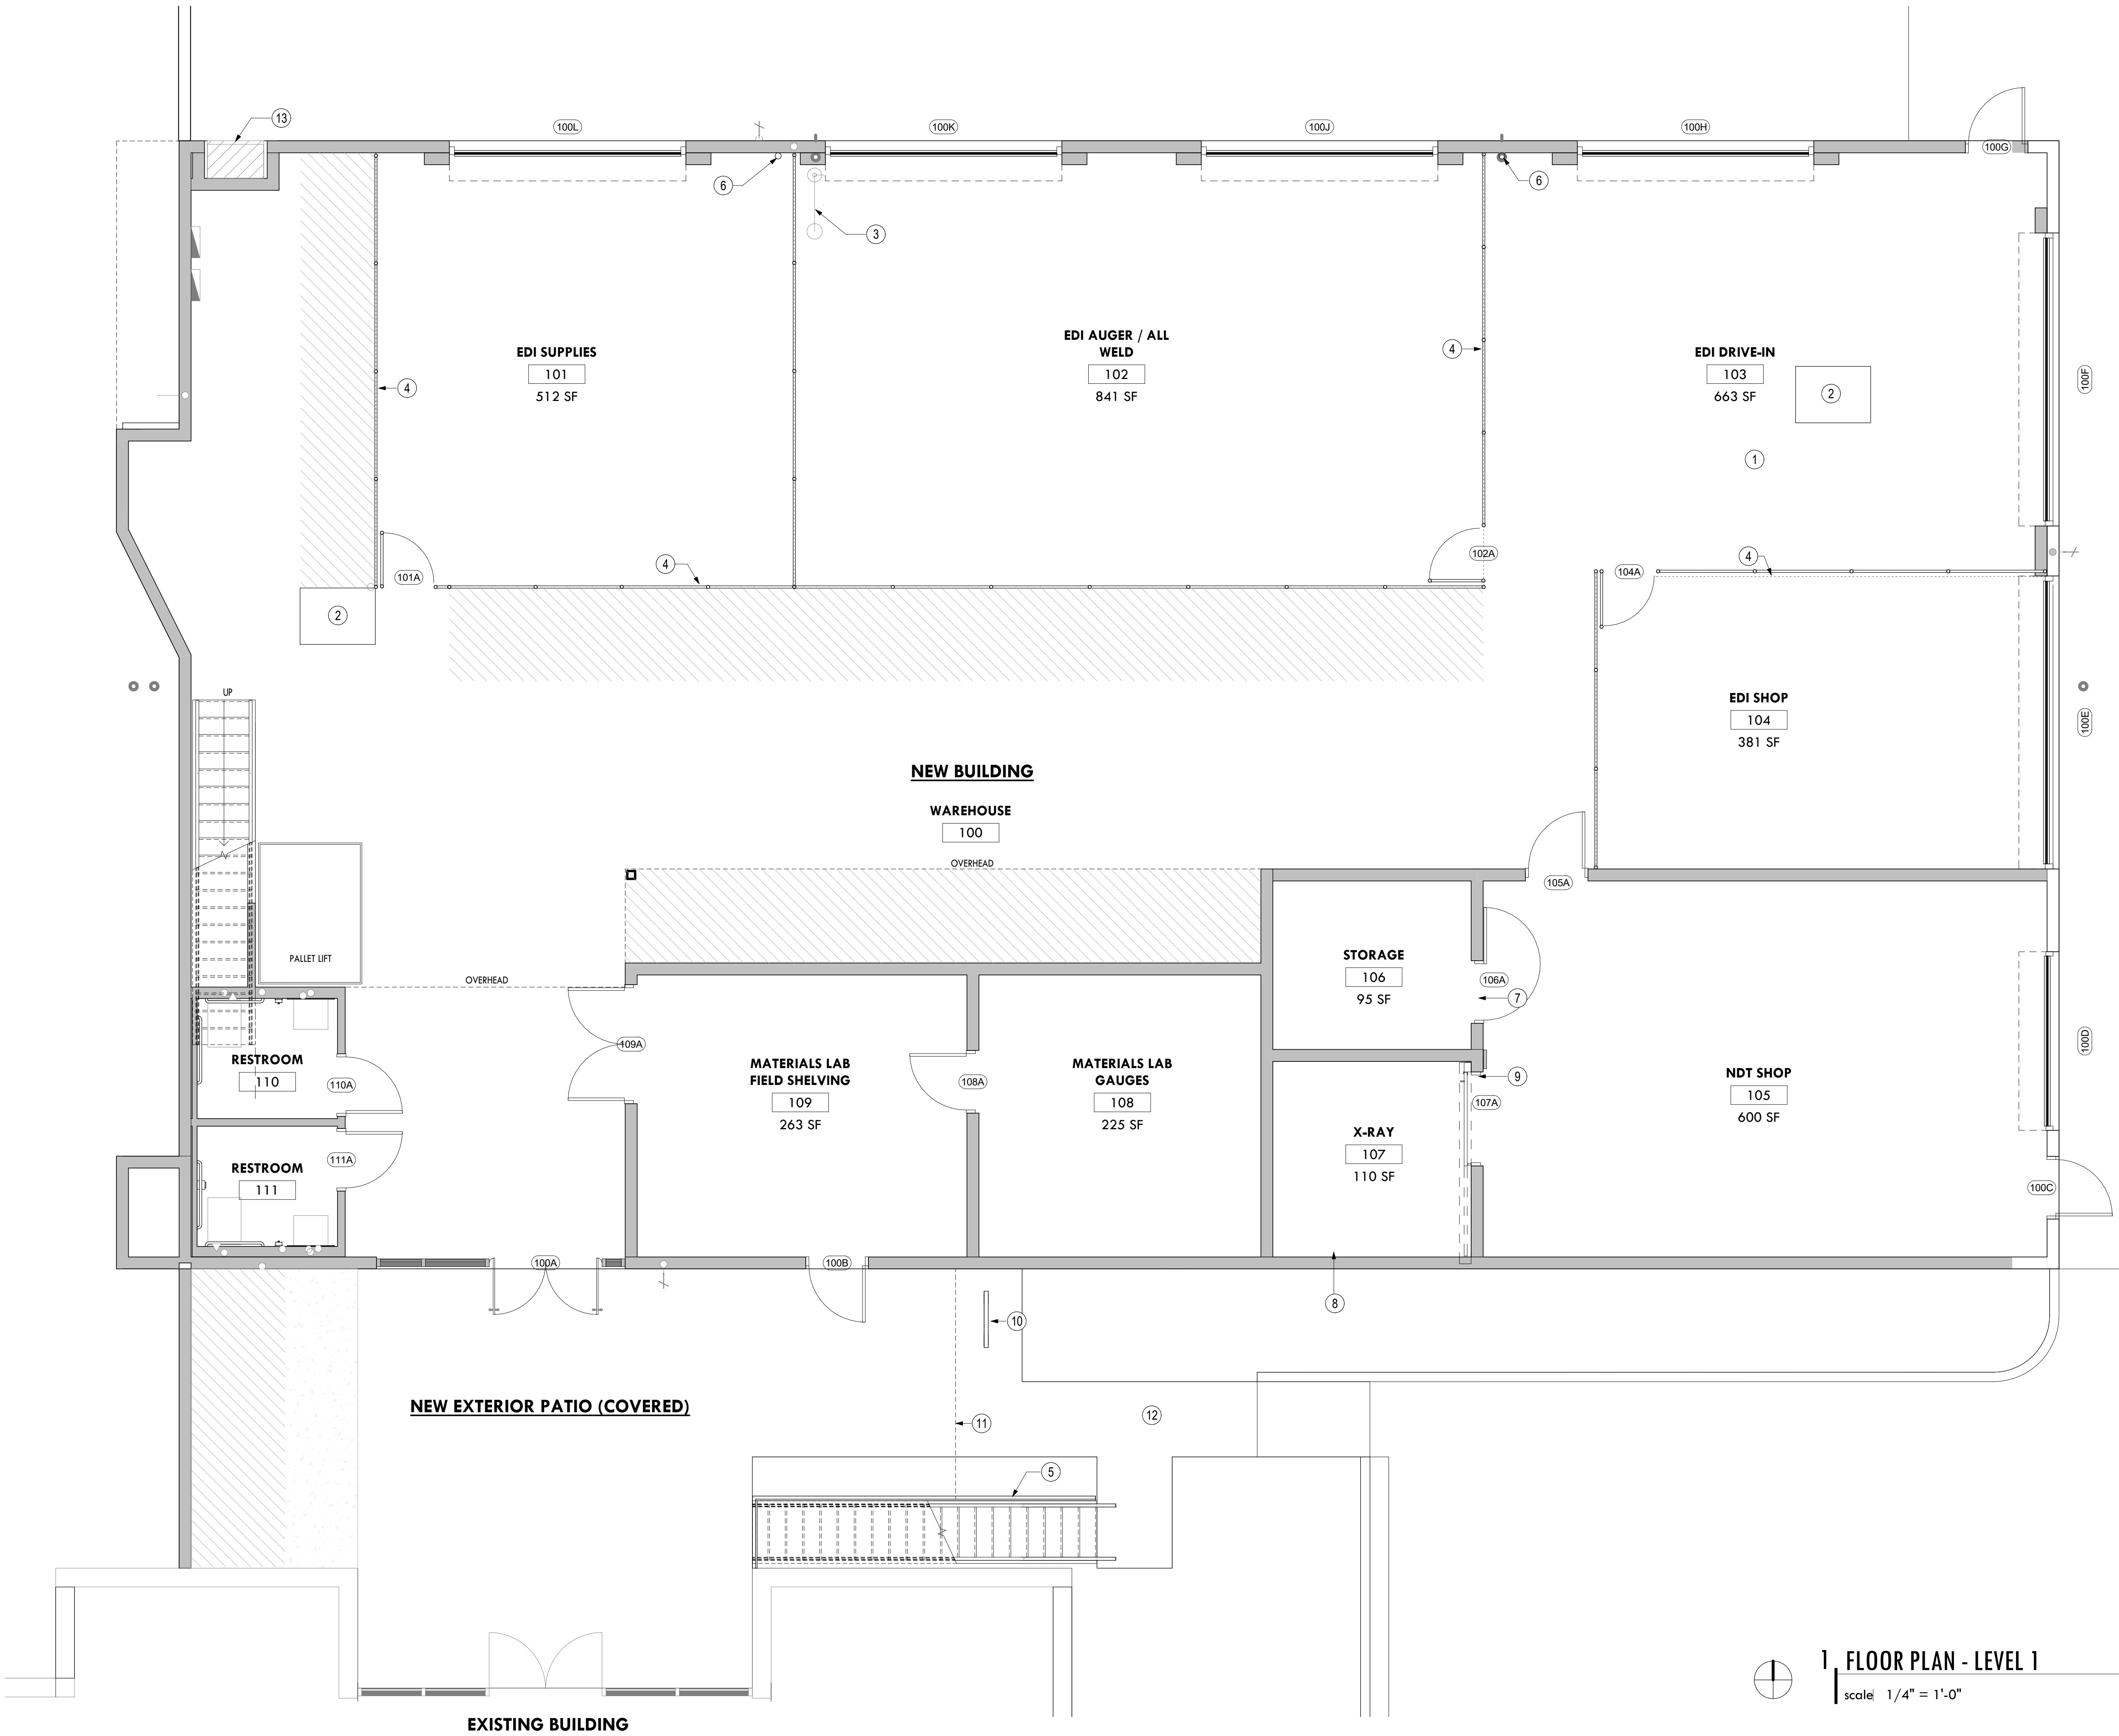

GROUND FLOOR NOTES

- 1 ALL WALLS IN EDI DRIVE-IN TREATED WITH FRP OR WATER PROTECTED LIKE MATERIAL
- 2 CLEANOUT SUMP
- 3 EMERGENCY SAFETY SHOWER
- 4 10' CHAINLINK FENCING
- 5 SAFETY BARRIER GUARDRAIL UNDER STAIRS
- 6 VERTICAL ROOF DRAIN
- 7 NEW DOOR NOTE
- 8 LEAD LINING ALONG WALL
- 9 SLIDING DOOR NOTE
- 10 INSTALL BIKE RACK
- 11 LINE OF BRIDGE ABOVE
- 12 PEDESTRIAN WALKWAY
- 13 SES - FLUSH WITH BUILDING FACE, REFER TO ELECTRICAL

WESTERN TECHNOLOGIES WAREHOUSE

1395 N Hayden Rd  
Scottsdale, AZ 85257


JAMMON STUDIOS  
Architecture | Interiors | Development Management  
7465 E Osborn Rd #3, Scottsdale, AZ 85251  
jammon@jammonstudios.com  
602.889.9552

NOT FOR  
CONSTRUCTION

Project No: 1395  
Date: 10/29/2021  
Drawn By: JWN  
Reviewed By: JAMMON  
No: Revision Date

Sheet Title:  
FLOOR PLAN -  
LEVEL 1

Sheet No:  
A1-100

 

1 FLOOR PLAN - LEVEL 1

scale 1/4" = 1'-0"