


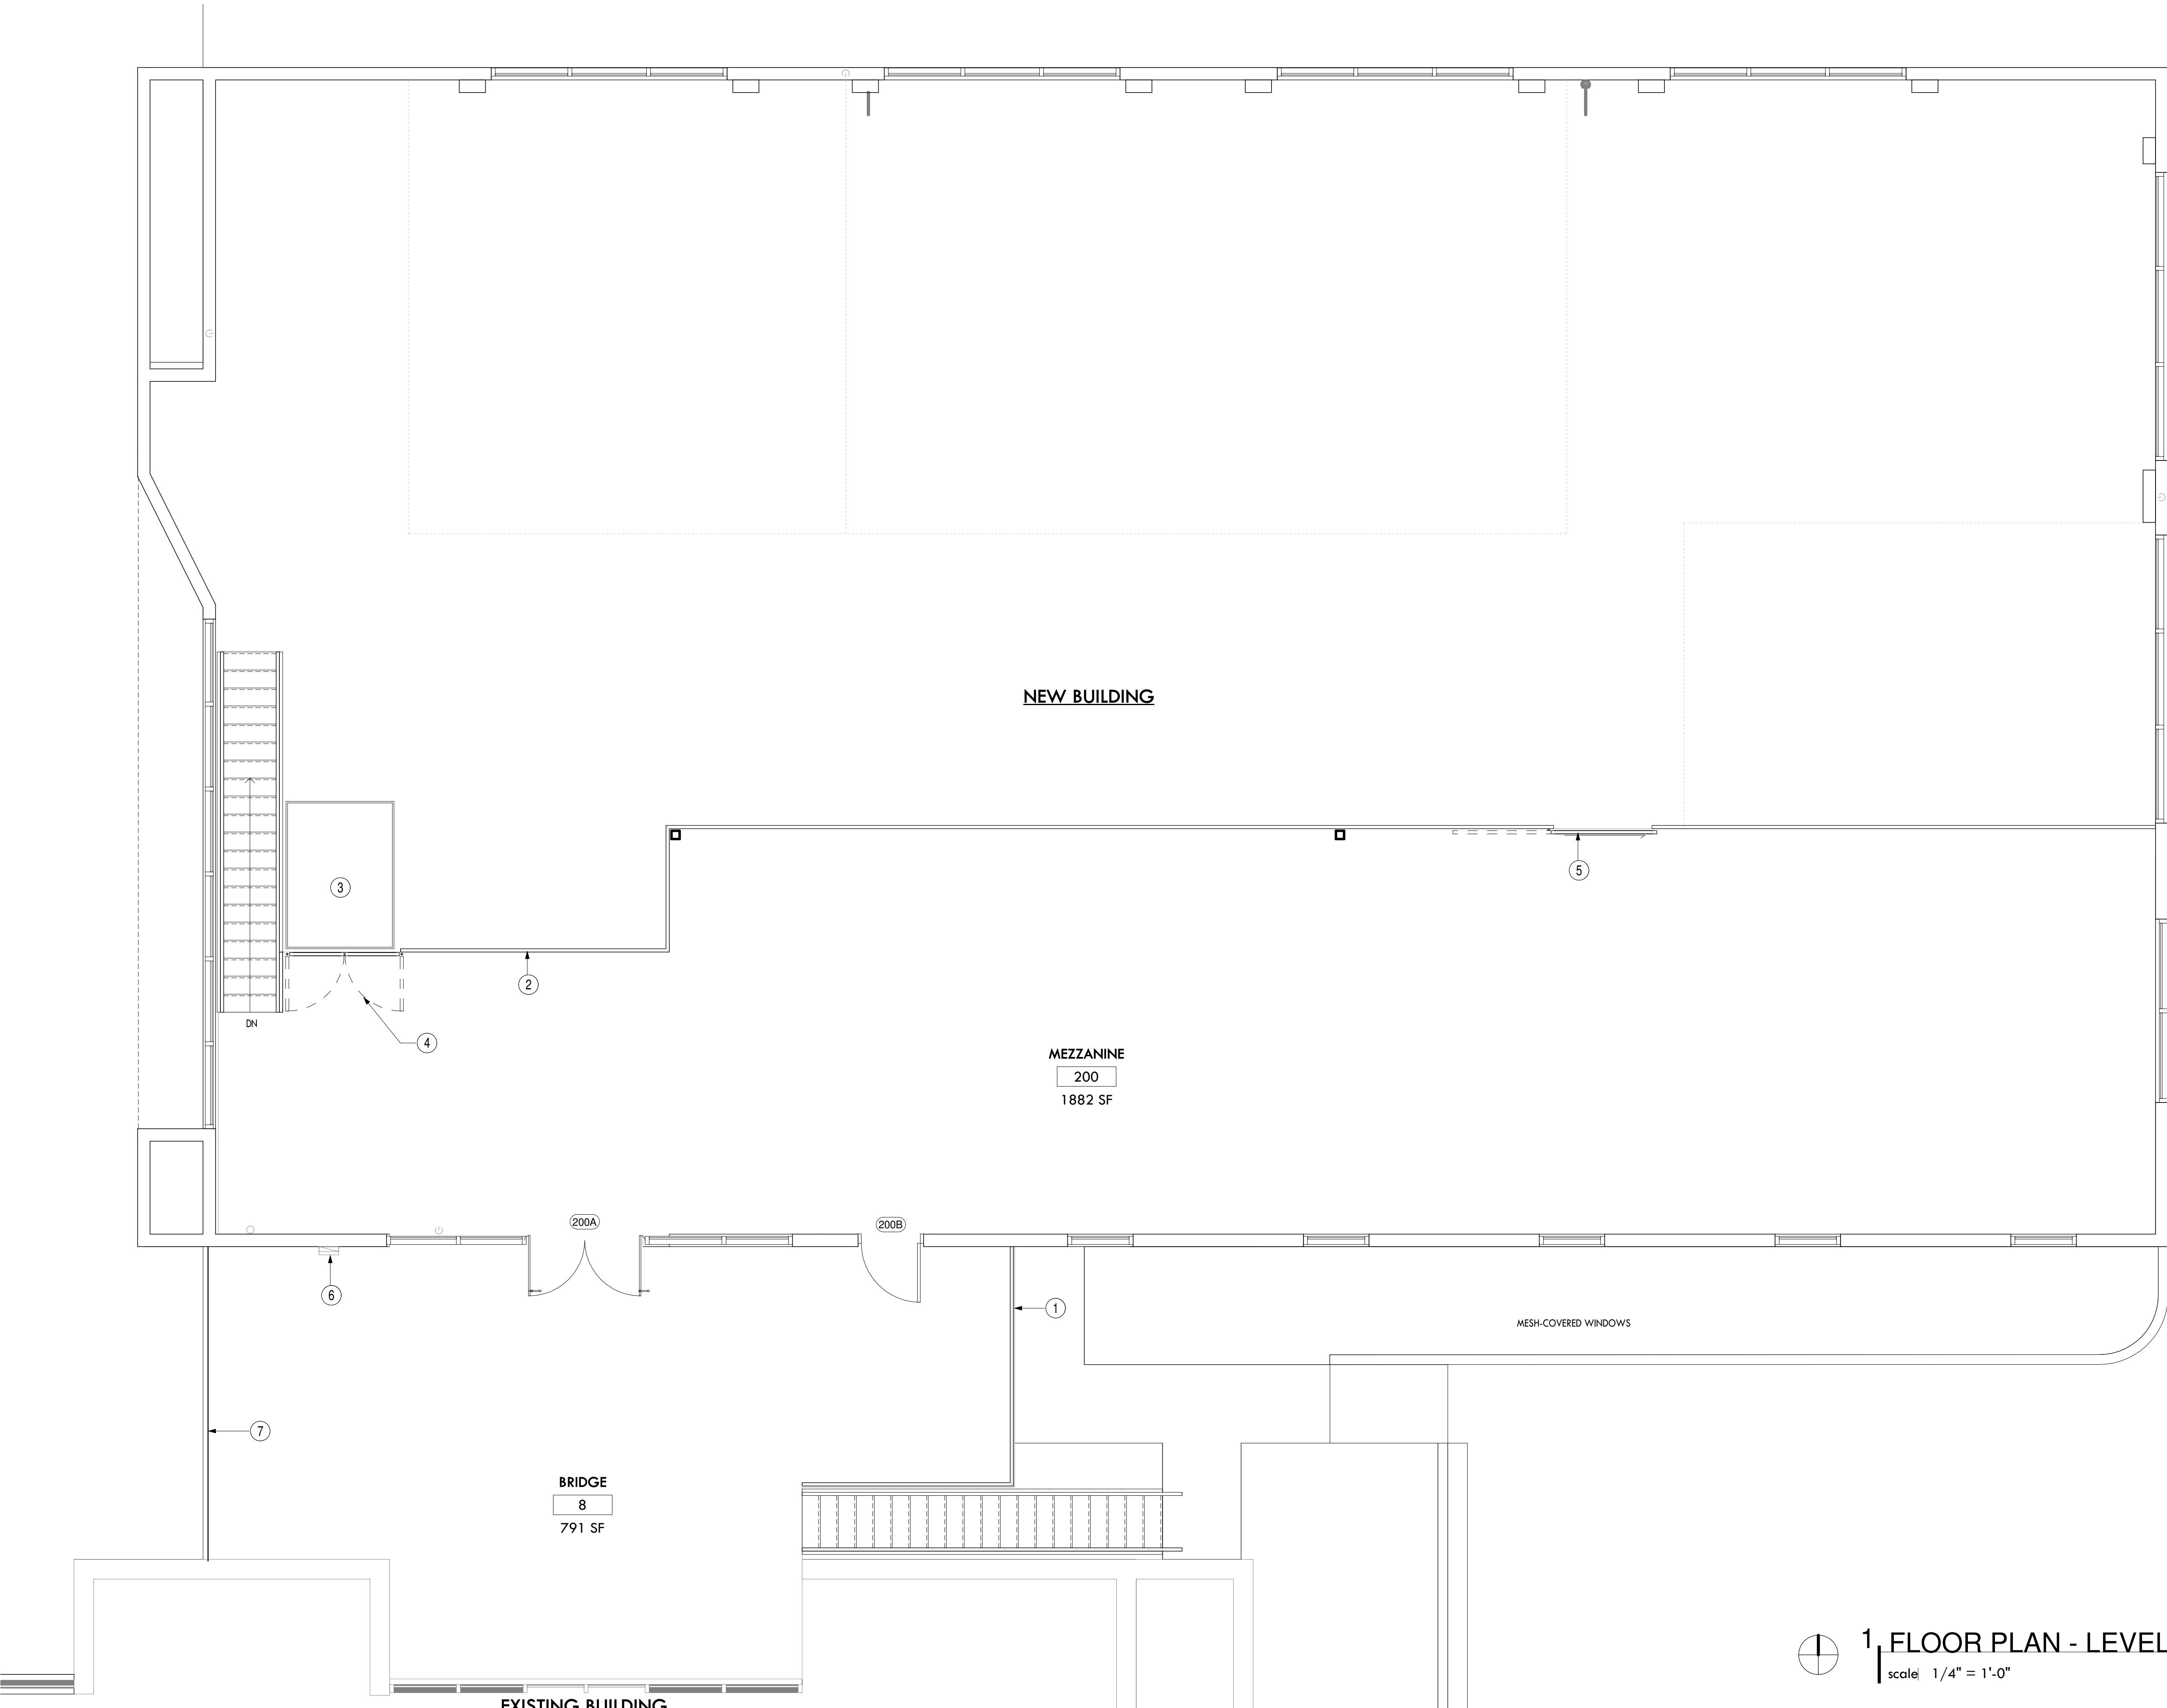

SECOND FLOOR NOTES

- 1 42" HIGH GUARDRAIL
- 2 42" HIGH GUARDRAIL
- 3 MOTORIZED EQUIPMENT PALLET LIFT
- 4 42" HIGH SAFETY GATE
- 5 42" HIGH SLIDING GATE
- 6 CALL BOX
- 7 PERFORATED METAL PANEL, MIN 50% OPEN AREA

1 FLOOR PLAN - LEVEL 2
scale: 1/4" = 1'-0"

NOT FOR
CONSTRUCTI
ON

Project No:	1395	
Date:	10/29/2021	
Drawn By:	JWN	
Reviewed By:	JAMMON	
No:	Revision	Date