


2 EAST ELEVATION_PROPOSED BUILDING
scale 3/16" = 1'-0"

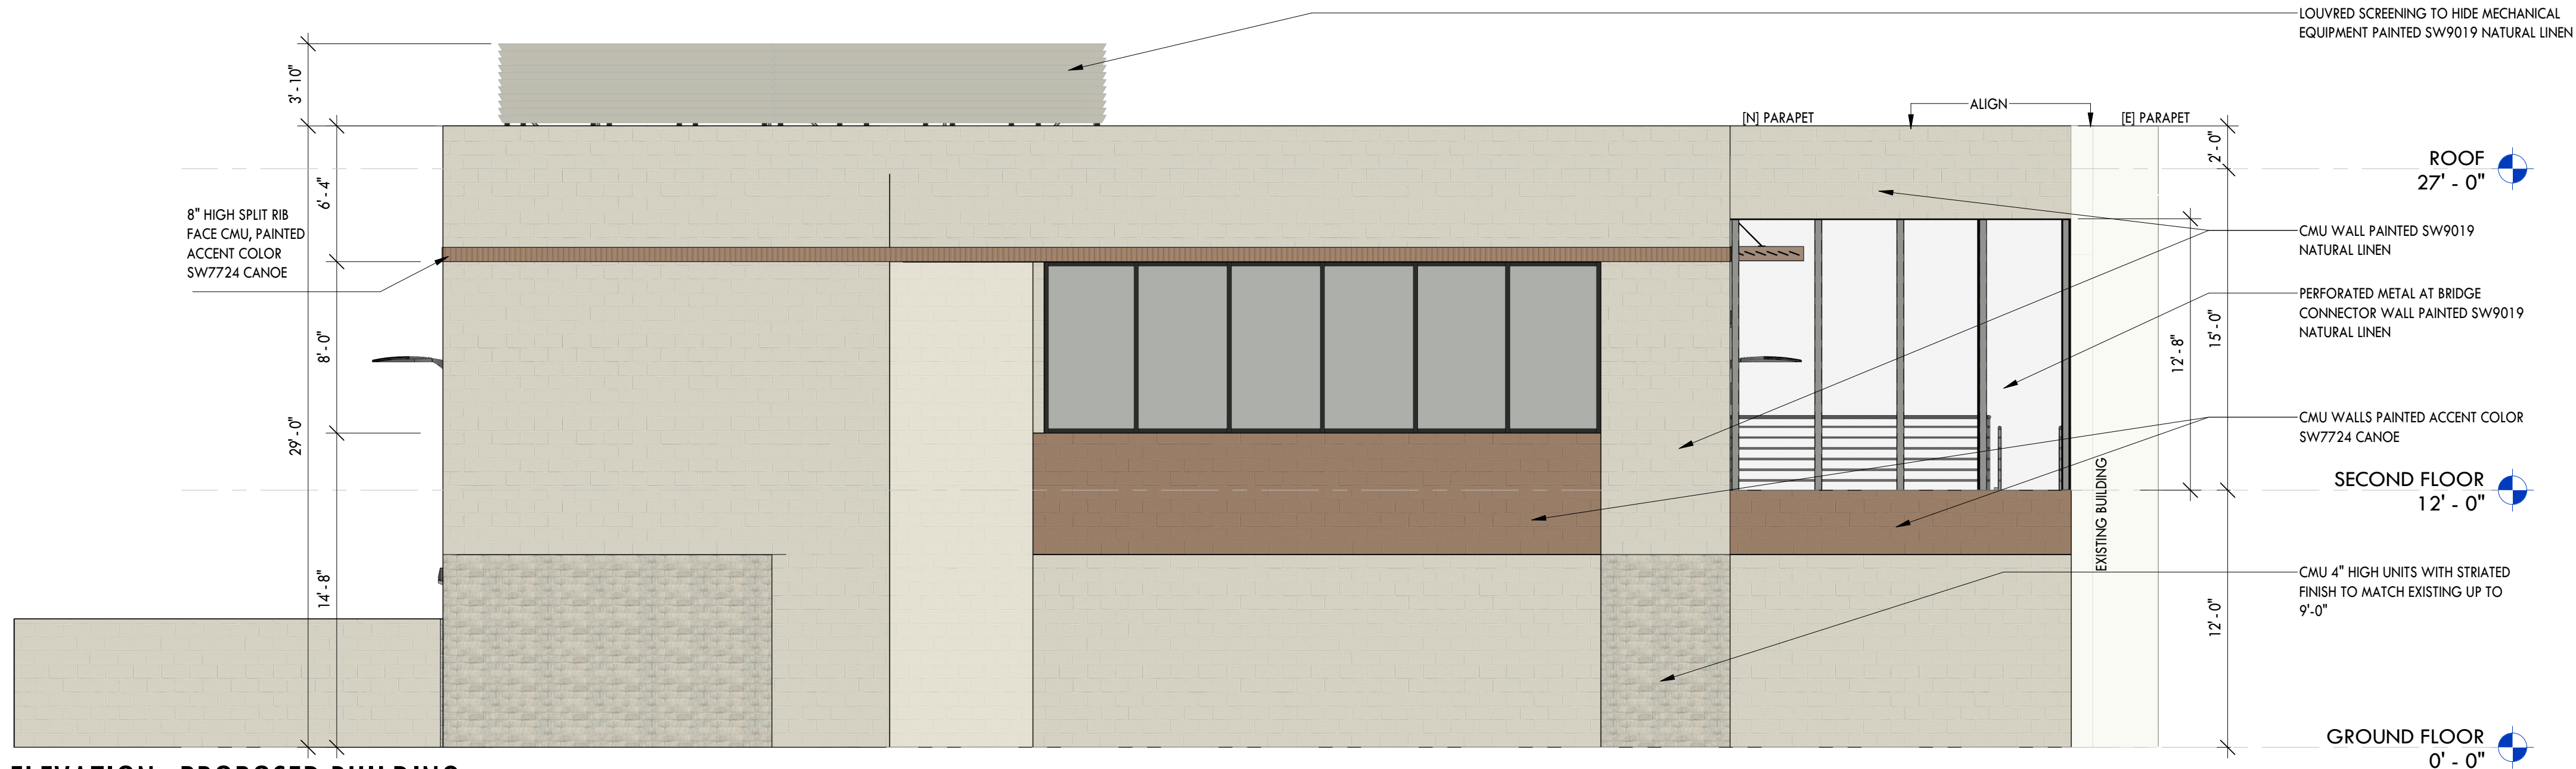

3 NORTH ELEVATION_PROPOSED BUILDING
scale 3/16" = 1'-0"



1 WEST ELEVATION_PROPOSED BUILDING
scale 3/16" = 1'-0"

