



WEST ELEVATION

SCALE: 1/8"=1'-0"

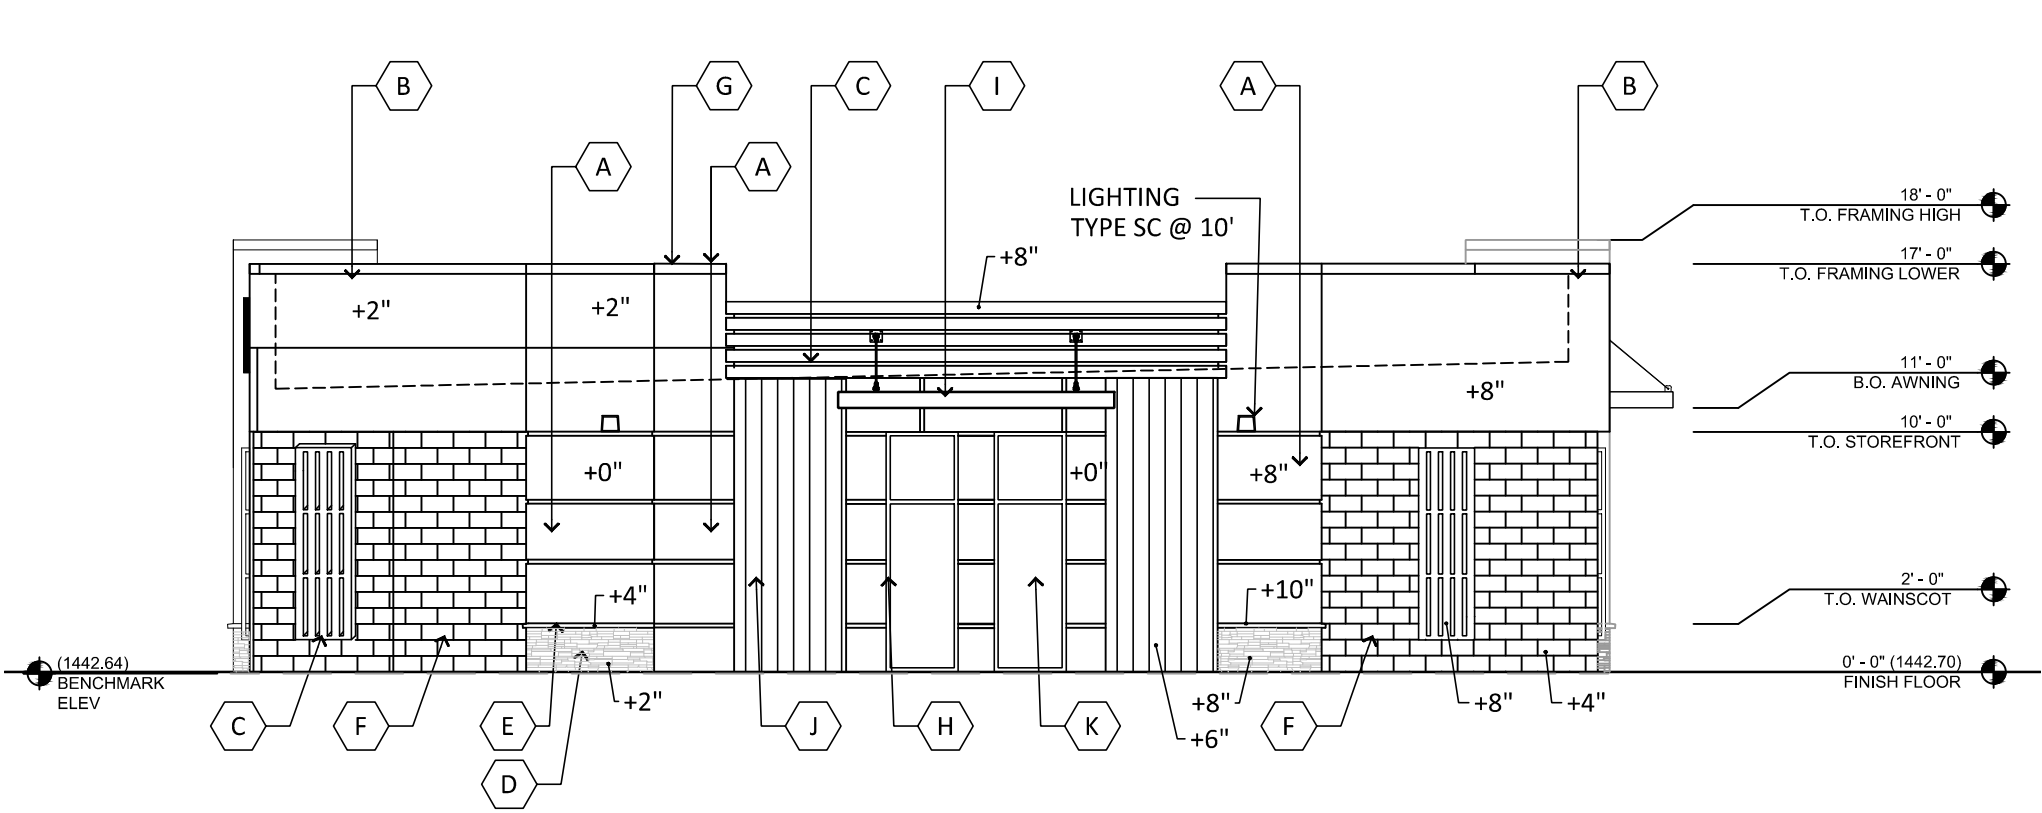


SOUTH ELEVATION

SCALE: 1/8"=1'-0"

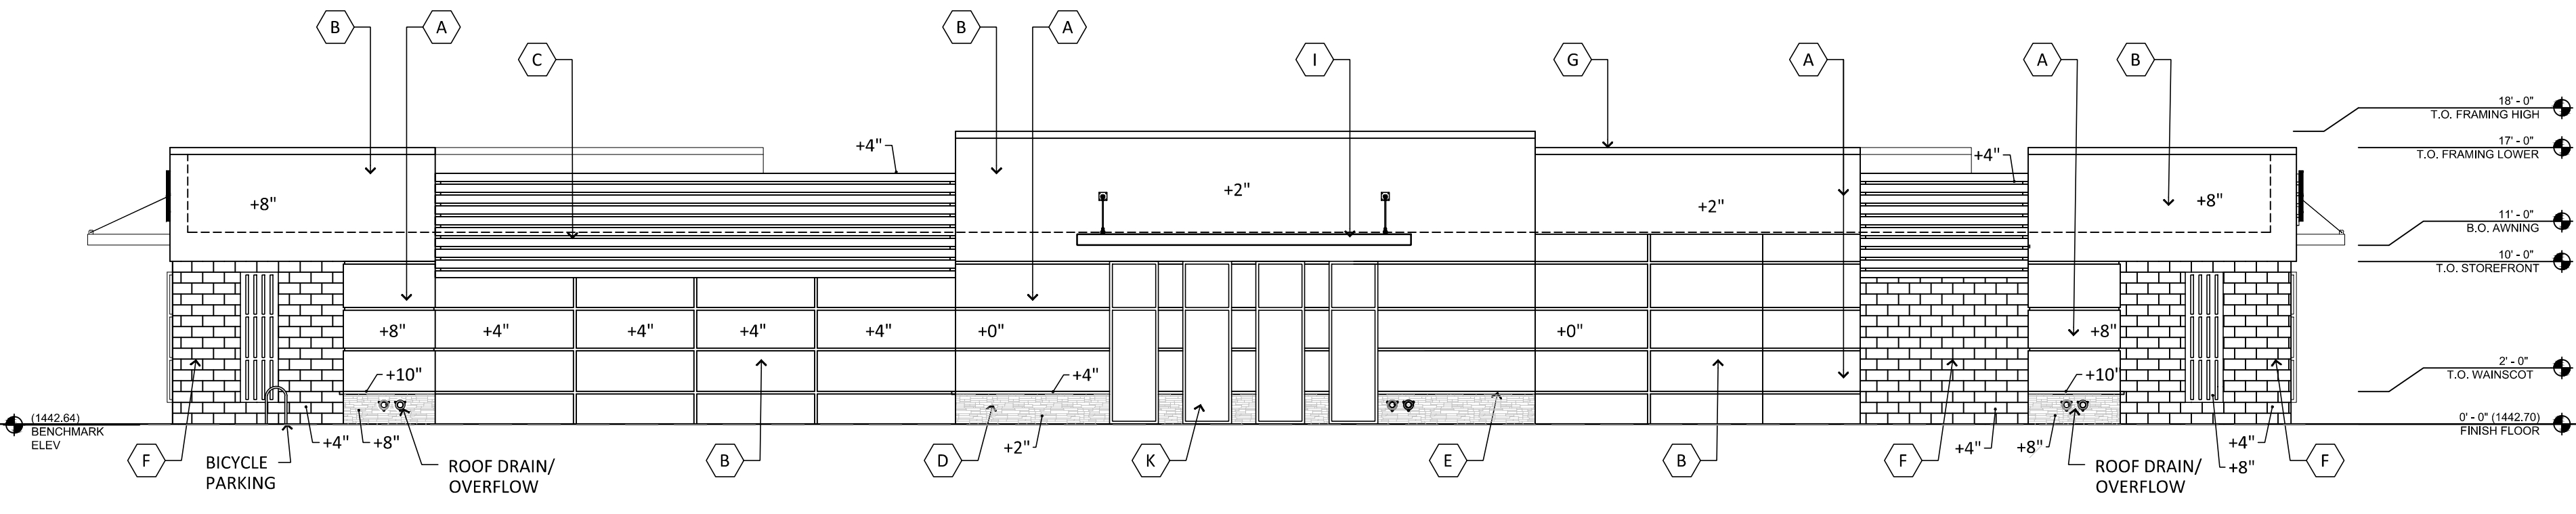

EAST ELEVATION

SCALE: 1/8"=1'-0"

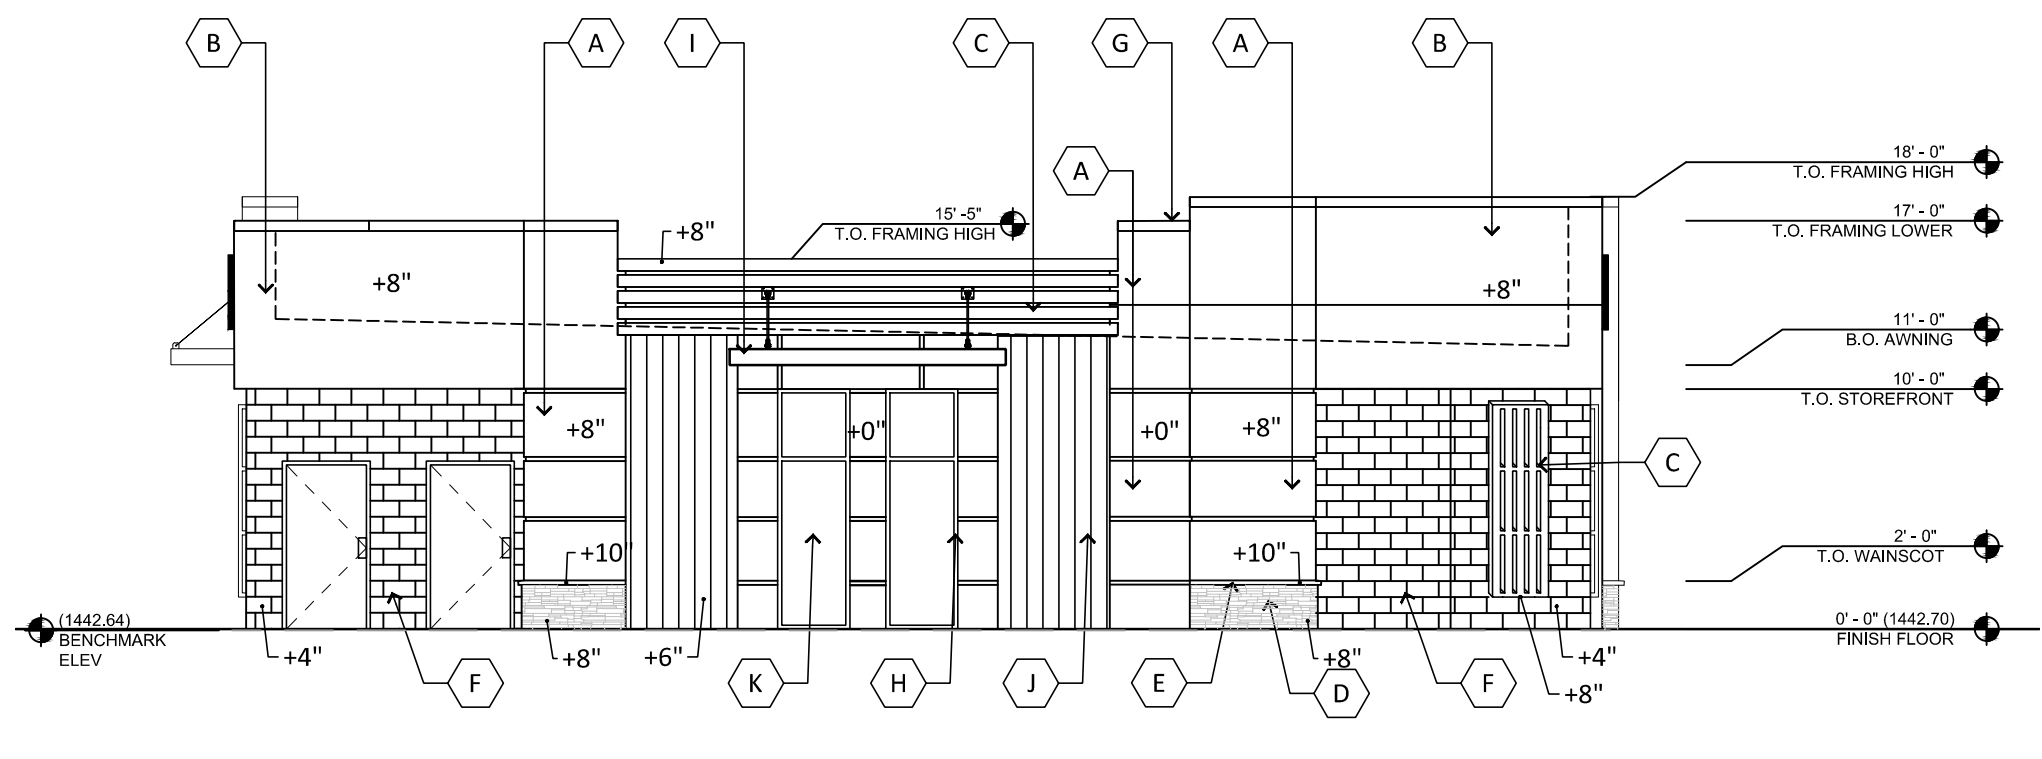

NORTH ELEVATION

SCALE: 1/8"=1'-0"

MATERIALS & COLORS

A PAINTED STUCCO
MFG: SHERWIN WILLIAMS
COLOR: PERFECT GRIEGE
SPEC: SW6073
TEXTURE: SMOOTH

B PAINTED STUCCO
MFG: SHERWIN WILLIAMS
COLOR: NATURAL CHOICE
SPEC: SW 7011
TEXTURE: SMOOTH

C WOOD SIDING
MFG: NICHHA
COLOR: CLEAR STAINED CEDAR

D STONE VENEER
MFG: CULTURED STONE
SPEC: PRO-FIT ALPINE LEDGESTONE
COLOR: ECHO RIDGE

E WAINSCOT SILL
MFG: CULTURED STONE
SPEC: WATERTABLE/SILL
COLOR: SABLE

G METAL ROOF FLASHING
MFG: PAC-TITE
SPEC: "PAC-CLAD"
COLOR: BLACK ALUMINUM

F STONE VENEER
MFG: CULTURED STONE
SPEC: CAST-FIT
COLOR: CARBON

H STOREFRONT MULLION
MFG: KAWNEER
COLOR: CLEAR ANNOIDIZED

I AWNING
MFG: "QUEEN CITY AWNING"
COLOR: CLEAR ANNOIDIZED

J METAL PANELING
MFG: ATAS
SPEC: DESIGN WALL DWF
COLOR: SANDSTONE

K GLAZING
MFG: PPG
SPEC: SOLAR BAN R100(2) GLASS
BELOW + CLEAR GLASS
INSULATING GLASS UNIT

114TH AND SHEA RETAIL

SWC OF 114TH STREET AND SHEA BLVD

SCOTTSDALE ARIZONA 85259

DATE: 03-10-2022 (PRELIMINARY)

© 2022 RKAA
ARCHITECTS, INC. ALL
RIGHTS RESERVED.
THIS DRAWING IS AN
INSTRUMENT OF
SERVICE. IT IS THE
PROPERTY OF RKAA
ARCHITECTS, INC. AND
MAY NOT BE
DUPLICATED, USED OR
DISCLOSED WITHOUT
WRITTEN PERMISSION
OF THE ARCHITECT.

EL-3
PAD-C

RKAA# 20047.50

