



ADJACENT PARCEL  
A.P.N.:216-72-585A  
ZONING:R-4R

1

ROOF PLAN WORKSHEET

SCALE: 1" = 20'-0"


0'

10'

20'

40'

80'

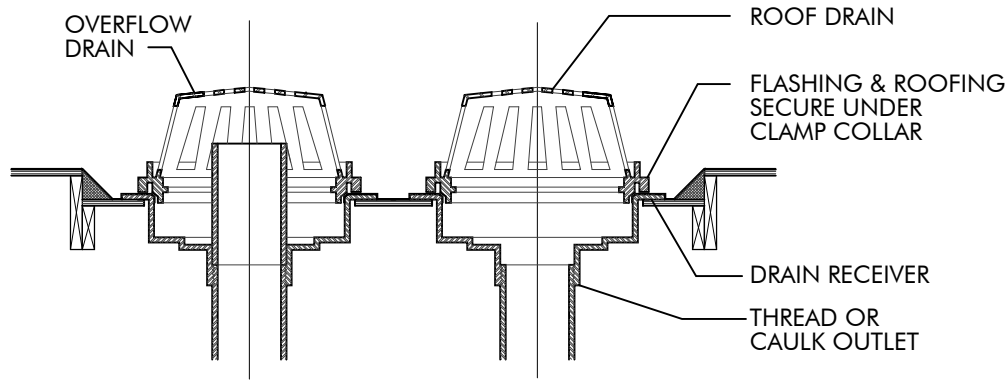


- NOTE:
- OVERFLOW DRAIN SYSTEM SHALL BE INDEPENDENT OF PRIMARY SYSTEM AND DAYLIGHT AT FACE OF SIDEWALK CURB - REFER TO CIVIL.OVERFLOW DRAIN INLET SHALL BE LOCATED 2 INCHES ABOVE LOW POINT OF ROOF.
  - CONTRACTOR SHALL INSURE THAT ROOF DRAINS ARE LOCATED AT LOWEST POINT ON ROOF AND THAT ALL ADJACENT AREAS SLOPE INTO ROOF DRAIN.
  - SEE CIVIL DRAWINGS FOR DETAIL OF ROOF DRAIN TERMINATION.

2

ROOF DRAIN WITH OVERFLOW DRAIN

SCALE: 1/2" = 1' - 0"

VICINITY MAP

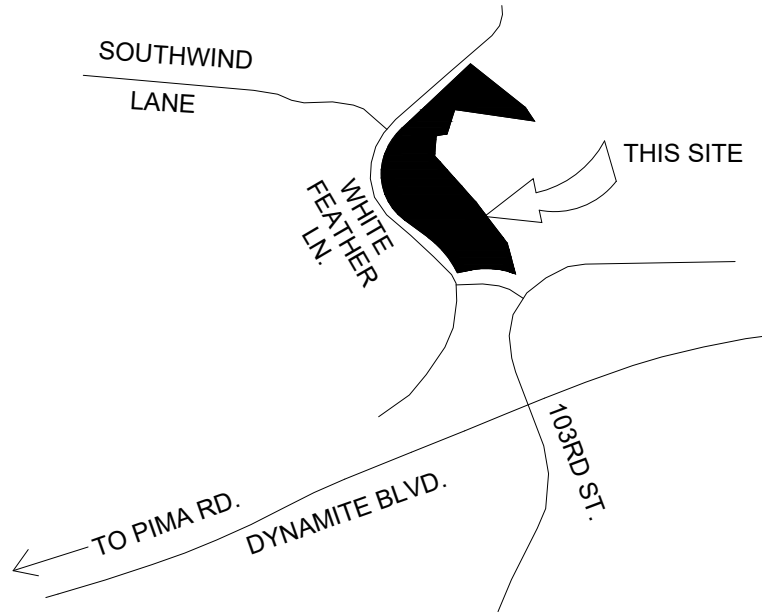

15990 N. GREENWAY-HAYDEN LOOP  
SUITE C-100  
SCOTTSDALE, AZ 85260  
T 480.477.1111  
F 480.388.3858  
PHXARCH.COM

All reports, drawings, specifications, contracts, bills, field notes, notes, other documents and instruments prepared by the Architect as instruments of service shall remain the property of the Architect, Peterson Architecture, LLC dba PHX Architecture. The Architect shall retain all common law, statutory and other reserved rights, including copyright therein. The use of this drawing shall be restricted to the original site for which it was prepared and publication thereof is expressly limited to such use. Reuse, reproduction or publication by any method is prohibited without written consent from Peterson Architecture, LLC dba PHX Architecture. Copyright © 2021

TROON NORTH VILLAS  
10200 EAST DYNAMITE BLVD.  
SCOTTSDALE, AZ, 85262

NOT FOR  
CONSTRUCTION

DRAWN BY: DMF

REVISIONS:

PROJECT NO: 21080

DATE: APRIL 19, 2022

CONTENTS:

ROOF PLAN  
WORKSHEET

SCALE: 1" = 20'-0"

DRAWING NUMBER:

DR0.5