


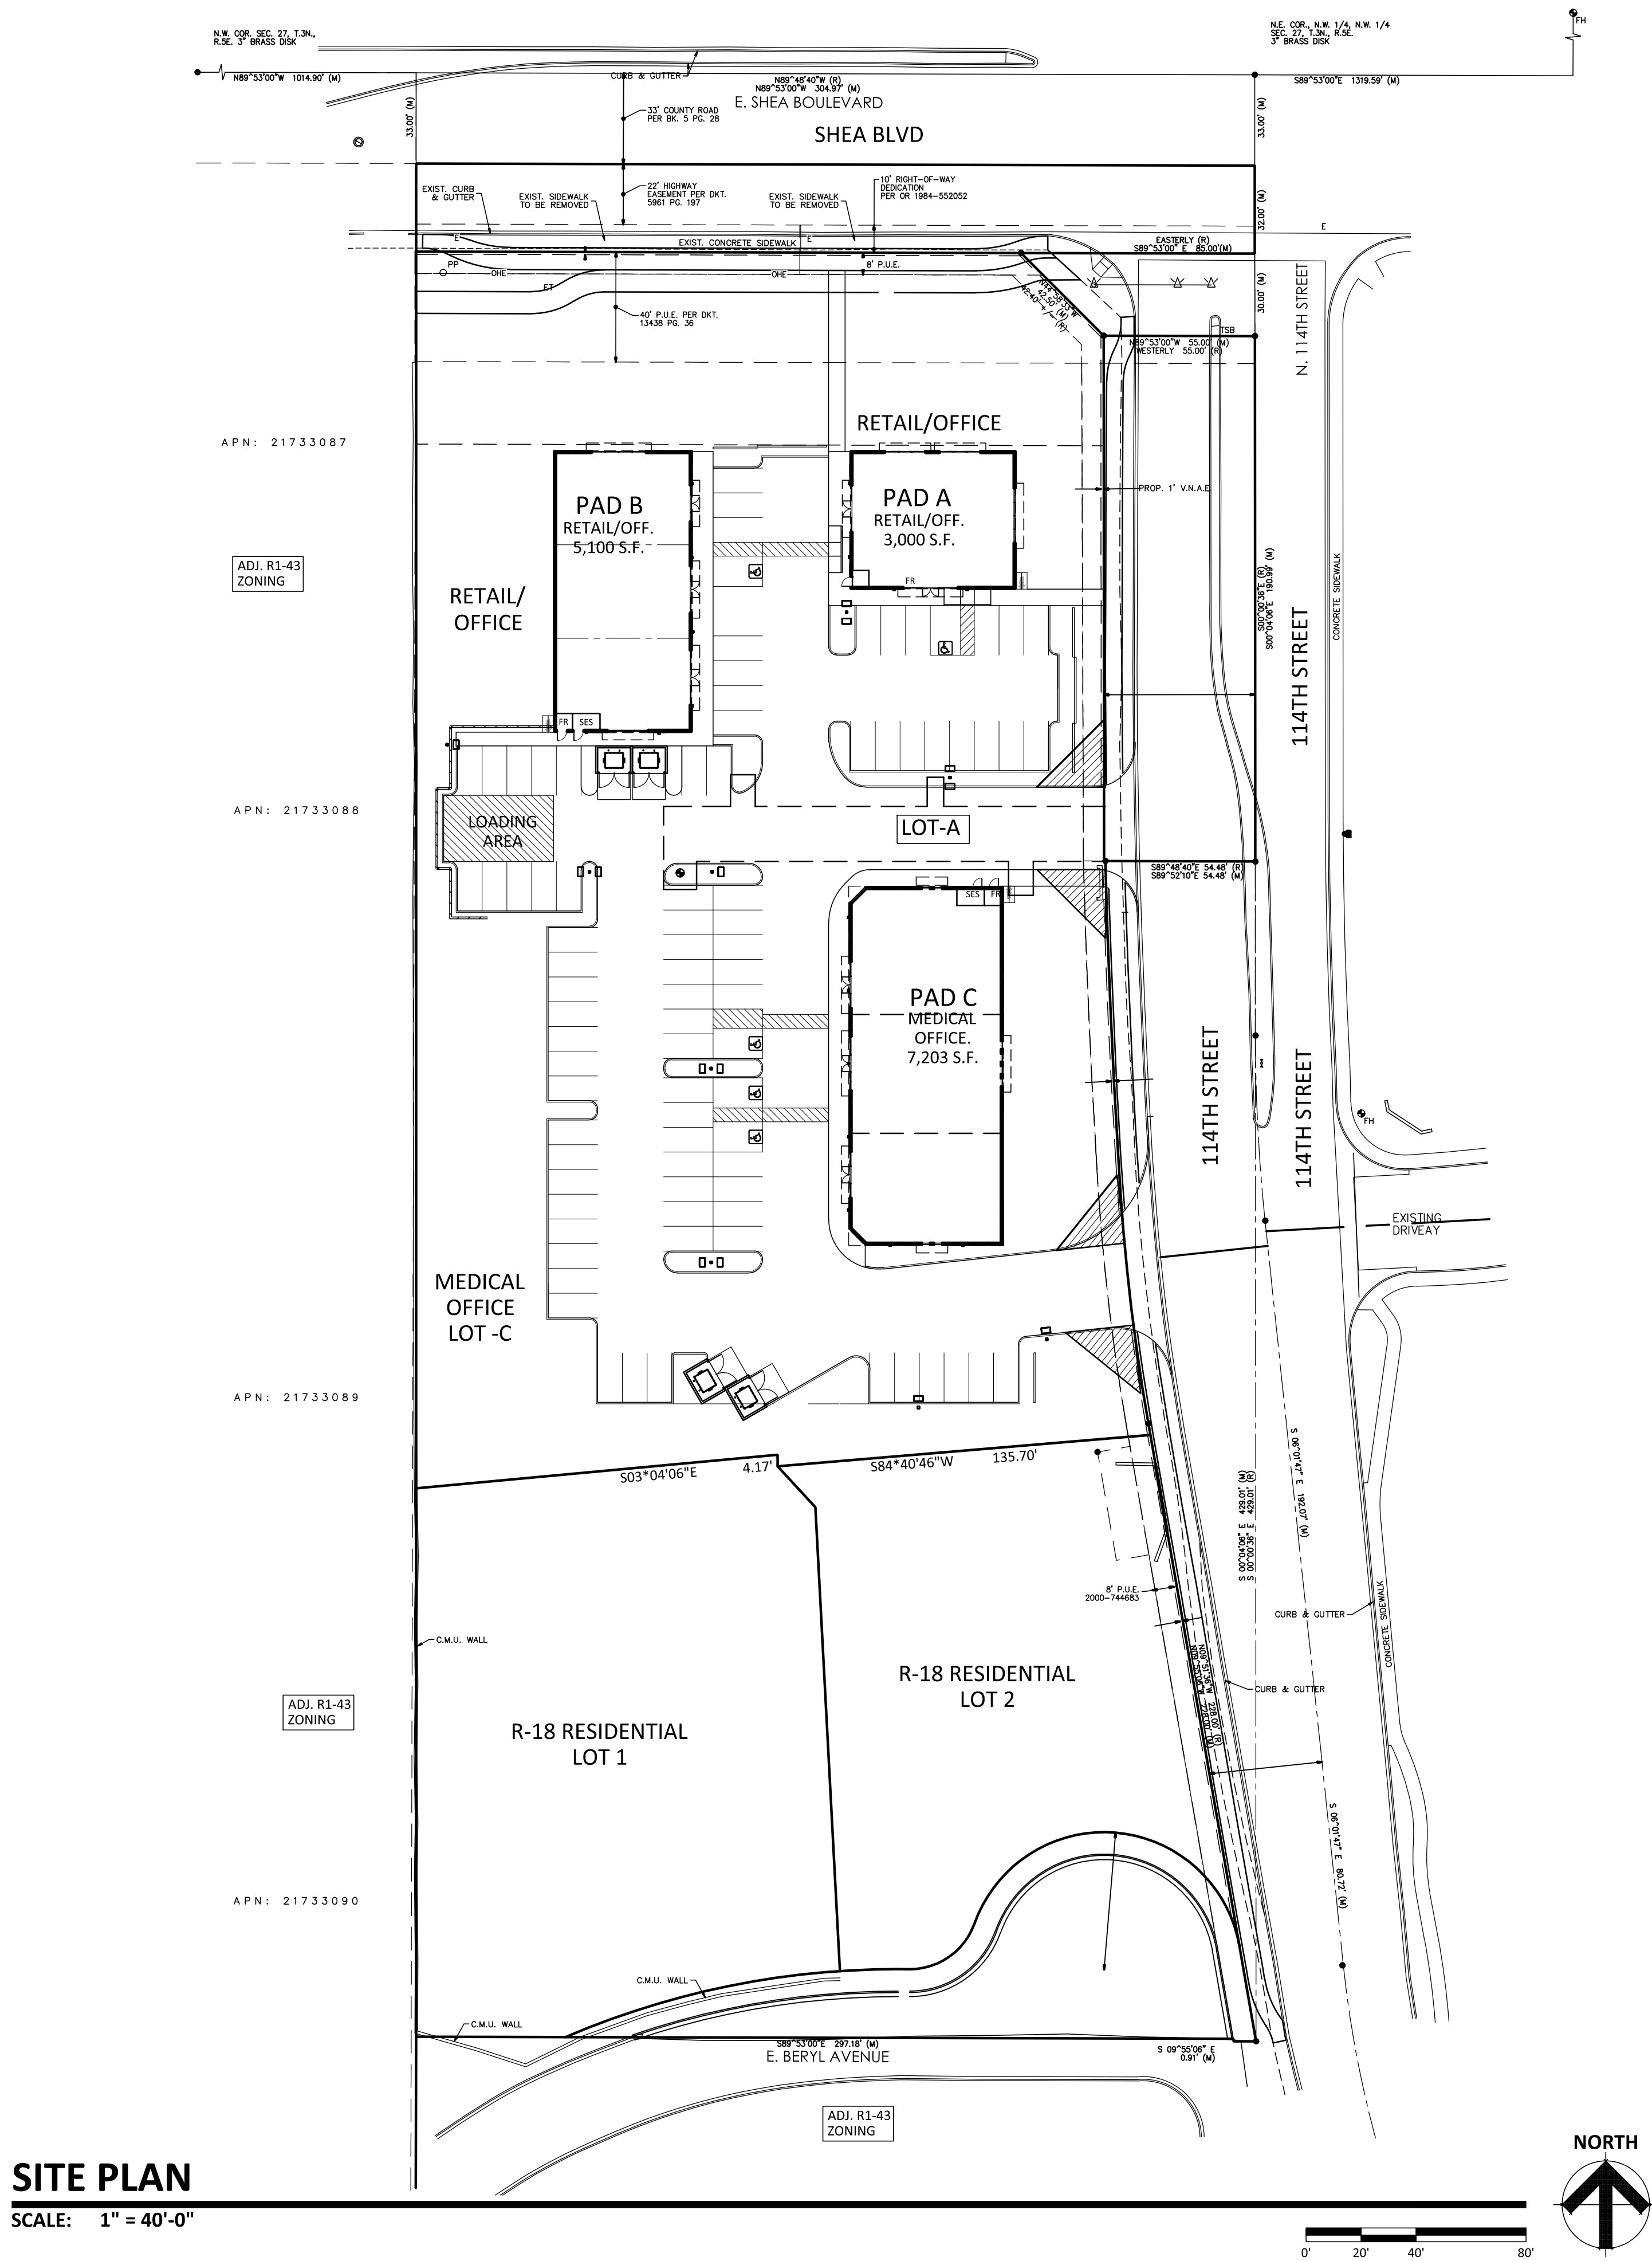

SITE PLAN

SCALE: 1" = 40'-0"

THIS SITE PLAN HAS BEEN PREPARED WITHOUT THE AID OF A SURVEY. ALL PROPERTY BOUNDARIES ARE ROUGH APPROXIMATIONS. THIS DRAWING IS TO BE USED FOR CONCEPTUAL PURPOSES ONLY AND IT IS NOT TO BE THE BASIS FOR ANY LEGALLY BINDING DOCUMENTATION.

114TH AND SHEA RETAIL

SWC OF 114TH STREET AND SHEA BLVD

SCOTTSDALE ARIZONA 85259

DATE: 05-25-2021 (PRELIMINARY)

PROJECT DIRECTORY

ARCHITECT:
RKA ARCHITECTS, INC.
2233 EAST THOMAS ROAD
PHOENIX, ARIZONA 85016
CONTACT: NEIL FEASER
PHONE: (602) 955-3900
FAX: (602) 955-0496
E-MAIL: nfeaser@rkaa.com

SITE DATA

PARCEL NUMBER: 217-33-034G, 034F, 034M & 034K
EXISTING ZONING: C-0 AND R1-18
PROPOSED ZONING: C1 (PAD A & B), SR (PAD C) AND R-18
PROPOSED SITE AREA: 3.8077 ACRES (165,864.90 S.F.)
MAX. BUILDING HEIGHT: 24'-0" MAX.
C-1 ZONING: 18'-0" MAX.
SR ZONING: 18'-0" MAX.
PROPOSED BUILDING HEIGHT: 24'-0" MAX.
C-1 ZONING: 18'-0" MAX.
SR ZONING: 18'-0" MAX.

PROPOSED USE: RETAIL / MED. OFFICE / OFFICE

BUILDING AREA:
PAD A: RETAIL / OFFICE/MEDICAL 3,000 S.F.
PAD B: RETAIL / OFFICE/MEDICAL 5,100 S.F.
PAD C: MEDICAL OFFICE 7,203 S.F.

TOTAL BUILDING AREA: 15,303 S.F.

PARKING REQUIRED:
PAD A: RETAIL-OFFICE / 250 S.F. 12 SPACES
PAD B: RETAIL-OFFICE / 250 S.F. 21 SPACES
PAD C: MEDICAL OFFICE / 250 S.F. 29 SPACES

PARKING PROVIDED:
PAD A: RETAIL-OFFICE 15 SPACES
PAD B: RETAIL-OFFICE 22 SPACES
PAD C: MEDICAL OFFICE / 250 S.F. 50 SPACES

TOTAL PARKING REQUIRED: 62 SPACES
TOTAL PARKING PROVIDED: 87 SPACES

ACCESSIBLE PARKING REQUIRED: 4% 04 SPACES
ACCESSIBLE PARKING PROVIDED: 05 SPACES

BICYCLE SPACES REQUIRED: 07 SPACES
BICYCLE SPACES PROVIDED: 07 SPACES

PROPOSED LOT -A AREA: 2.5469 ACRES (110,953.31 S.F.)
PROPOSED LOT 1 AREA: 0.6795 ACRES (29,599.48 S.F.)
PROPOSED LOT 2 AREA: 0.5811 ACRES (25,312.58 S.F.)

F.A.R. PROVIDE: PARCEL A (ZONING-C1) 0.138



VICINITY MAP

SCALE: N.T.S.

SP-1

© 2021 RKA ARCHITECTS, INC. ALL RIGHTS RESERVED. THIS DRAWING IS AN INSTRUMENT OF SERVICE. IT IS THE PROPERTY OF RKA ARCHITECTS, INC. AND MAY NOT BE DUPLICATED, USED OR DISCLOSED WITHOUT WRITTEN PERMISSION OF THE ARCHITECT.

RKAA# 20047.50

