


3 TERMINATION ROOM EXHIBIT  
SCALE: 1/4" = 1'-0"

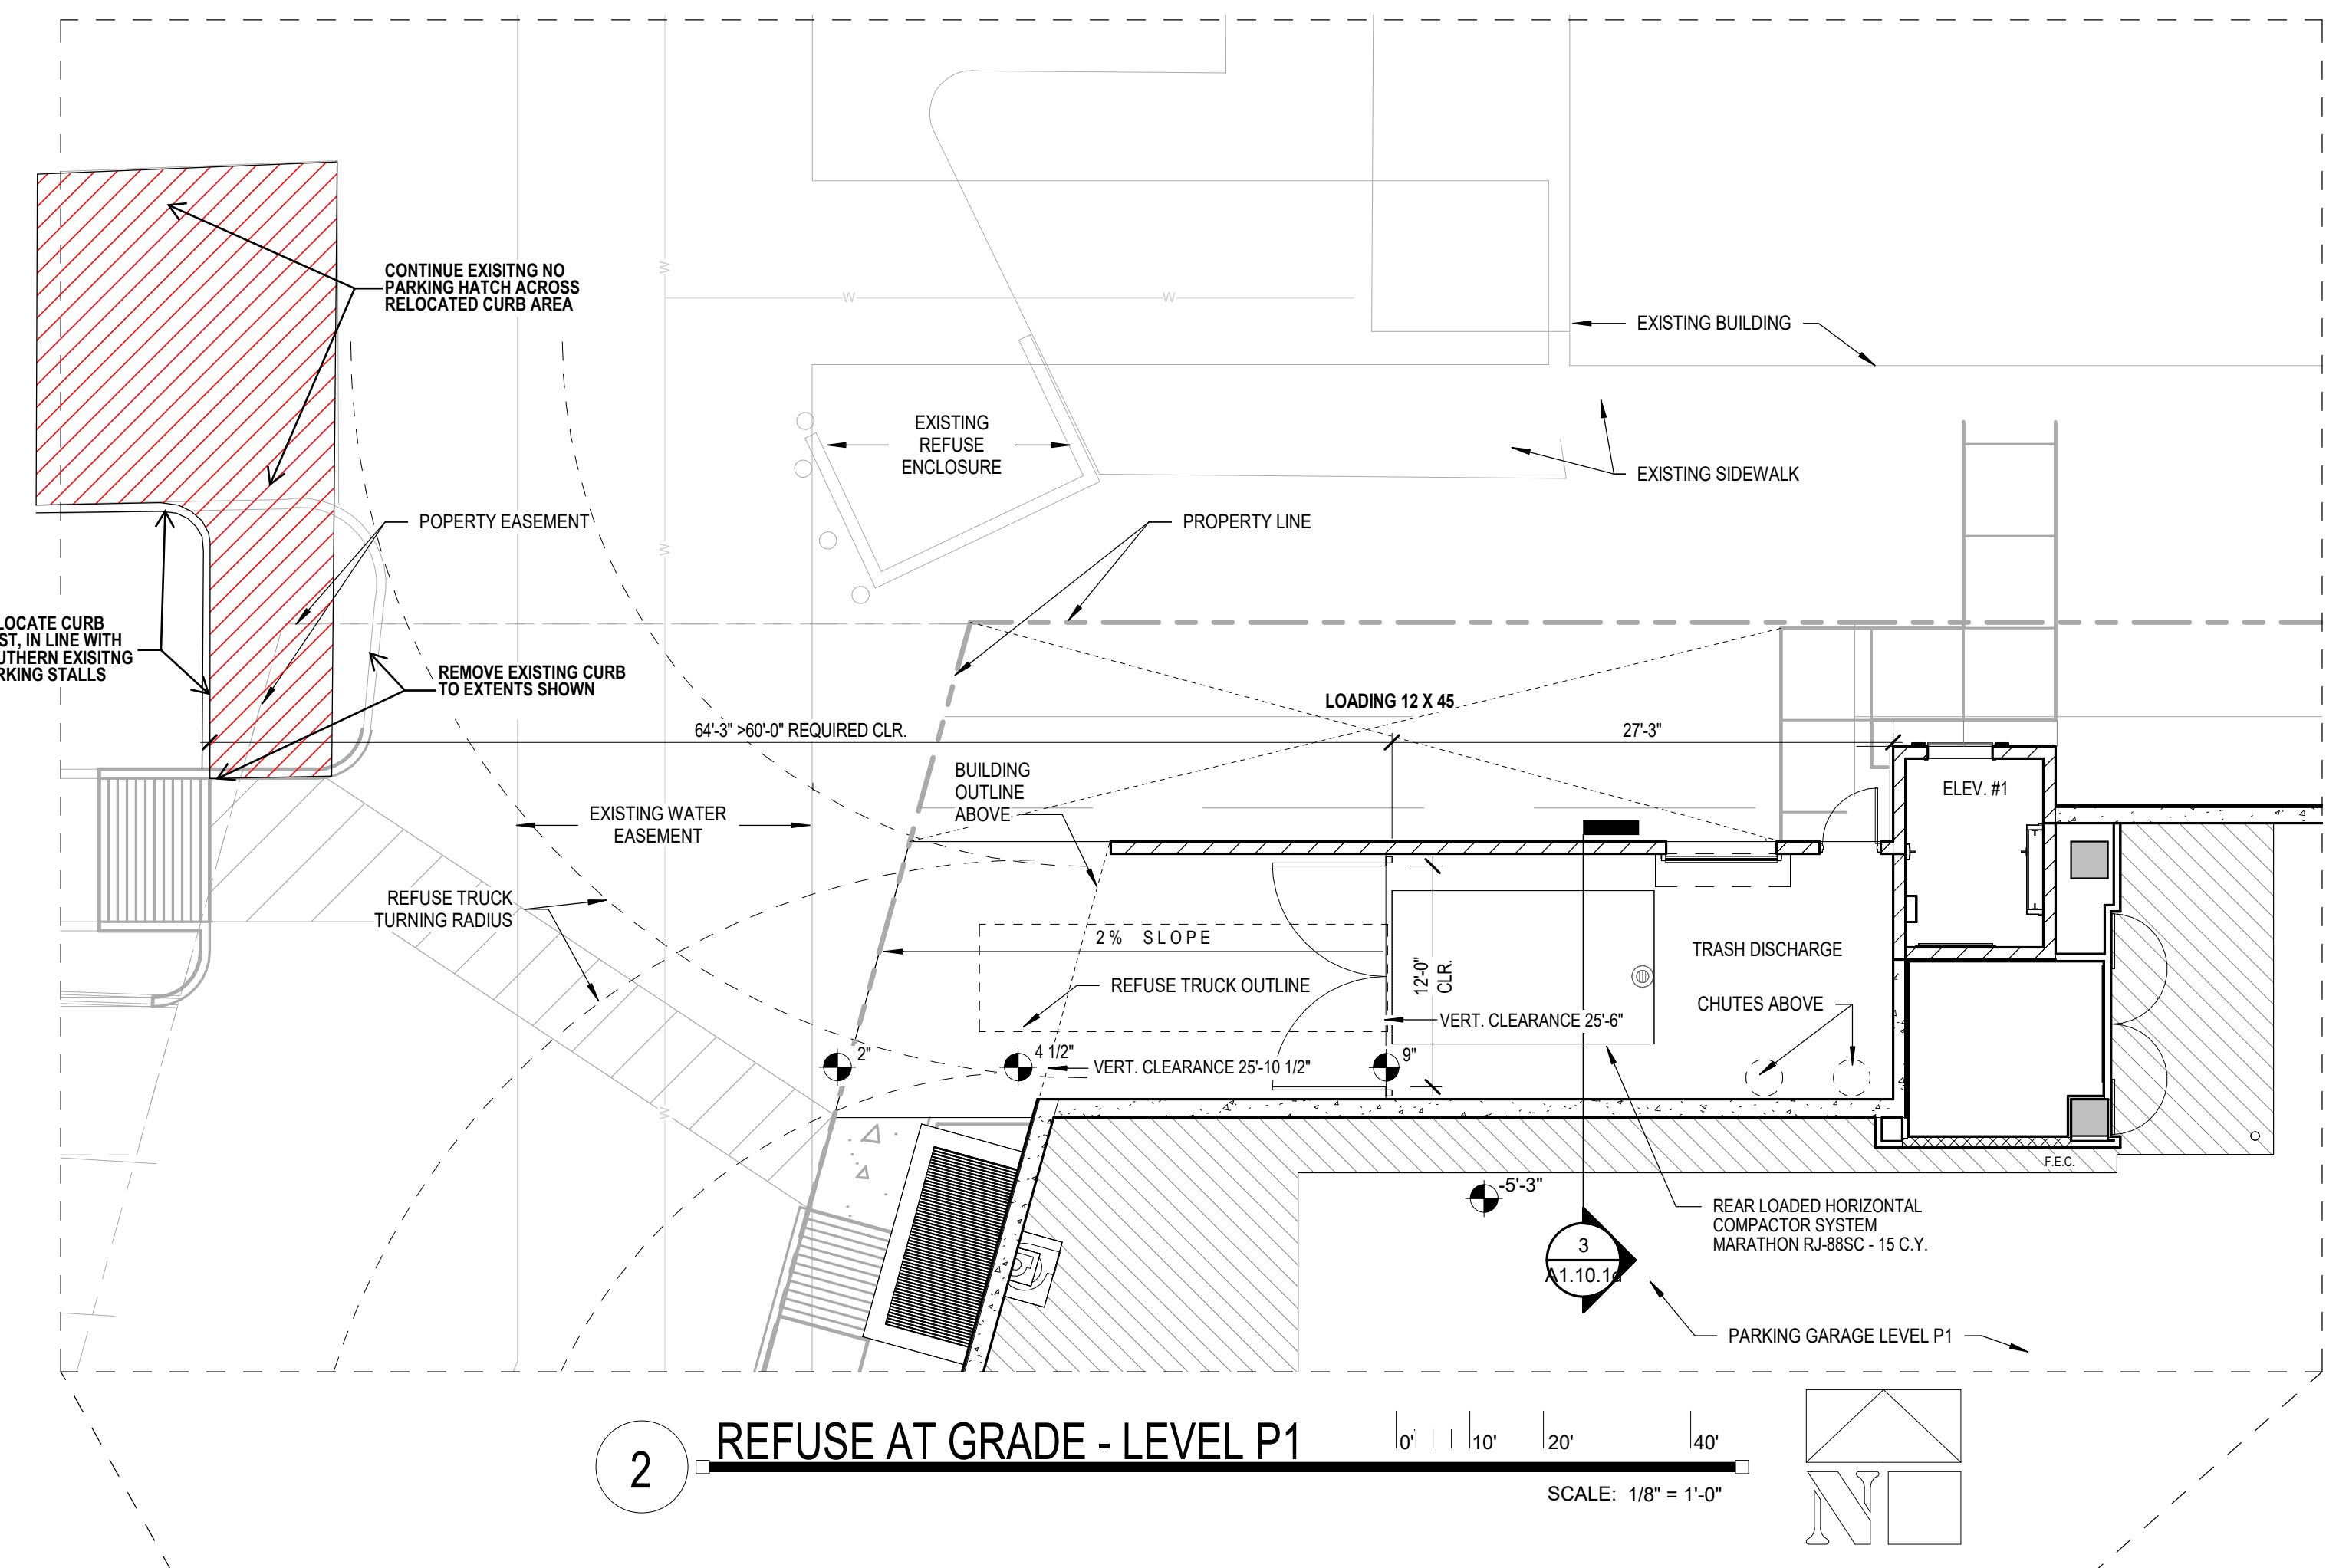

2 REFUSE AT GRADE - LEVEL P1  
SCALE: 1/8" = 1'-0"

**TRASH COMPACTOR SIZE CALCULATION**

Dwelling Units	148
Average garbage amount per week - C.Y.*	0.25
Extra garbage amount per week - C.Y.**	0
Total amount of garbage per week - C.Y.*	37
Compaction proposed 3:1	12
Proposed 15 C.Y.* Trash Compactor Once per Week	
* Cubic Yard	


**REFUSE NOTES**

1. PROVIDE 40' CLEARANCE FROM HOLD ROOM DOOR, FARTHEST WEST POINT, TO THE COMMERCIAL DRIVE AISLE.
2. LOADING AREA MUST BE FLAT; MEET GRADE REQUIREMENTS OF DSDPM 2-1.309, REFUSE REQUIREMENTS.
3. MOVING OF THE CONTAINERS TO AND FROM THE REFUSE TRUCK IS NOT THE REFUSE SERVICE PROVIDERS RESPONSIBILITY BUT THE RESPONSIBILITY OF THE ON-SITE APARTMENT STAFF.

**LEGEND**

- DENOTES PROPERTY LINE
- DENOTES ACCESSIBLE PARKING
- FIRE HYDRANT
- EXISTING FIRE HYDRANT
- EXISTING ELECTRICAL TRANSFORMER / SWITCH CABINET
- EXISTING STREET LIGHT
- DENOTES ACCESSIBLE ROUTE
- DENOTES VISIBILITY TRIANGLE
- REFUSE TRUCK TURNING RADIUS
- INDICATED REFUSE TRUCK DIRECTION OF TRAVEL

REFUSE PLAN APPROVED  
By: Eliana Hayes 09/06/2022  
STIPULATED PLAN

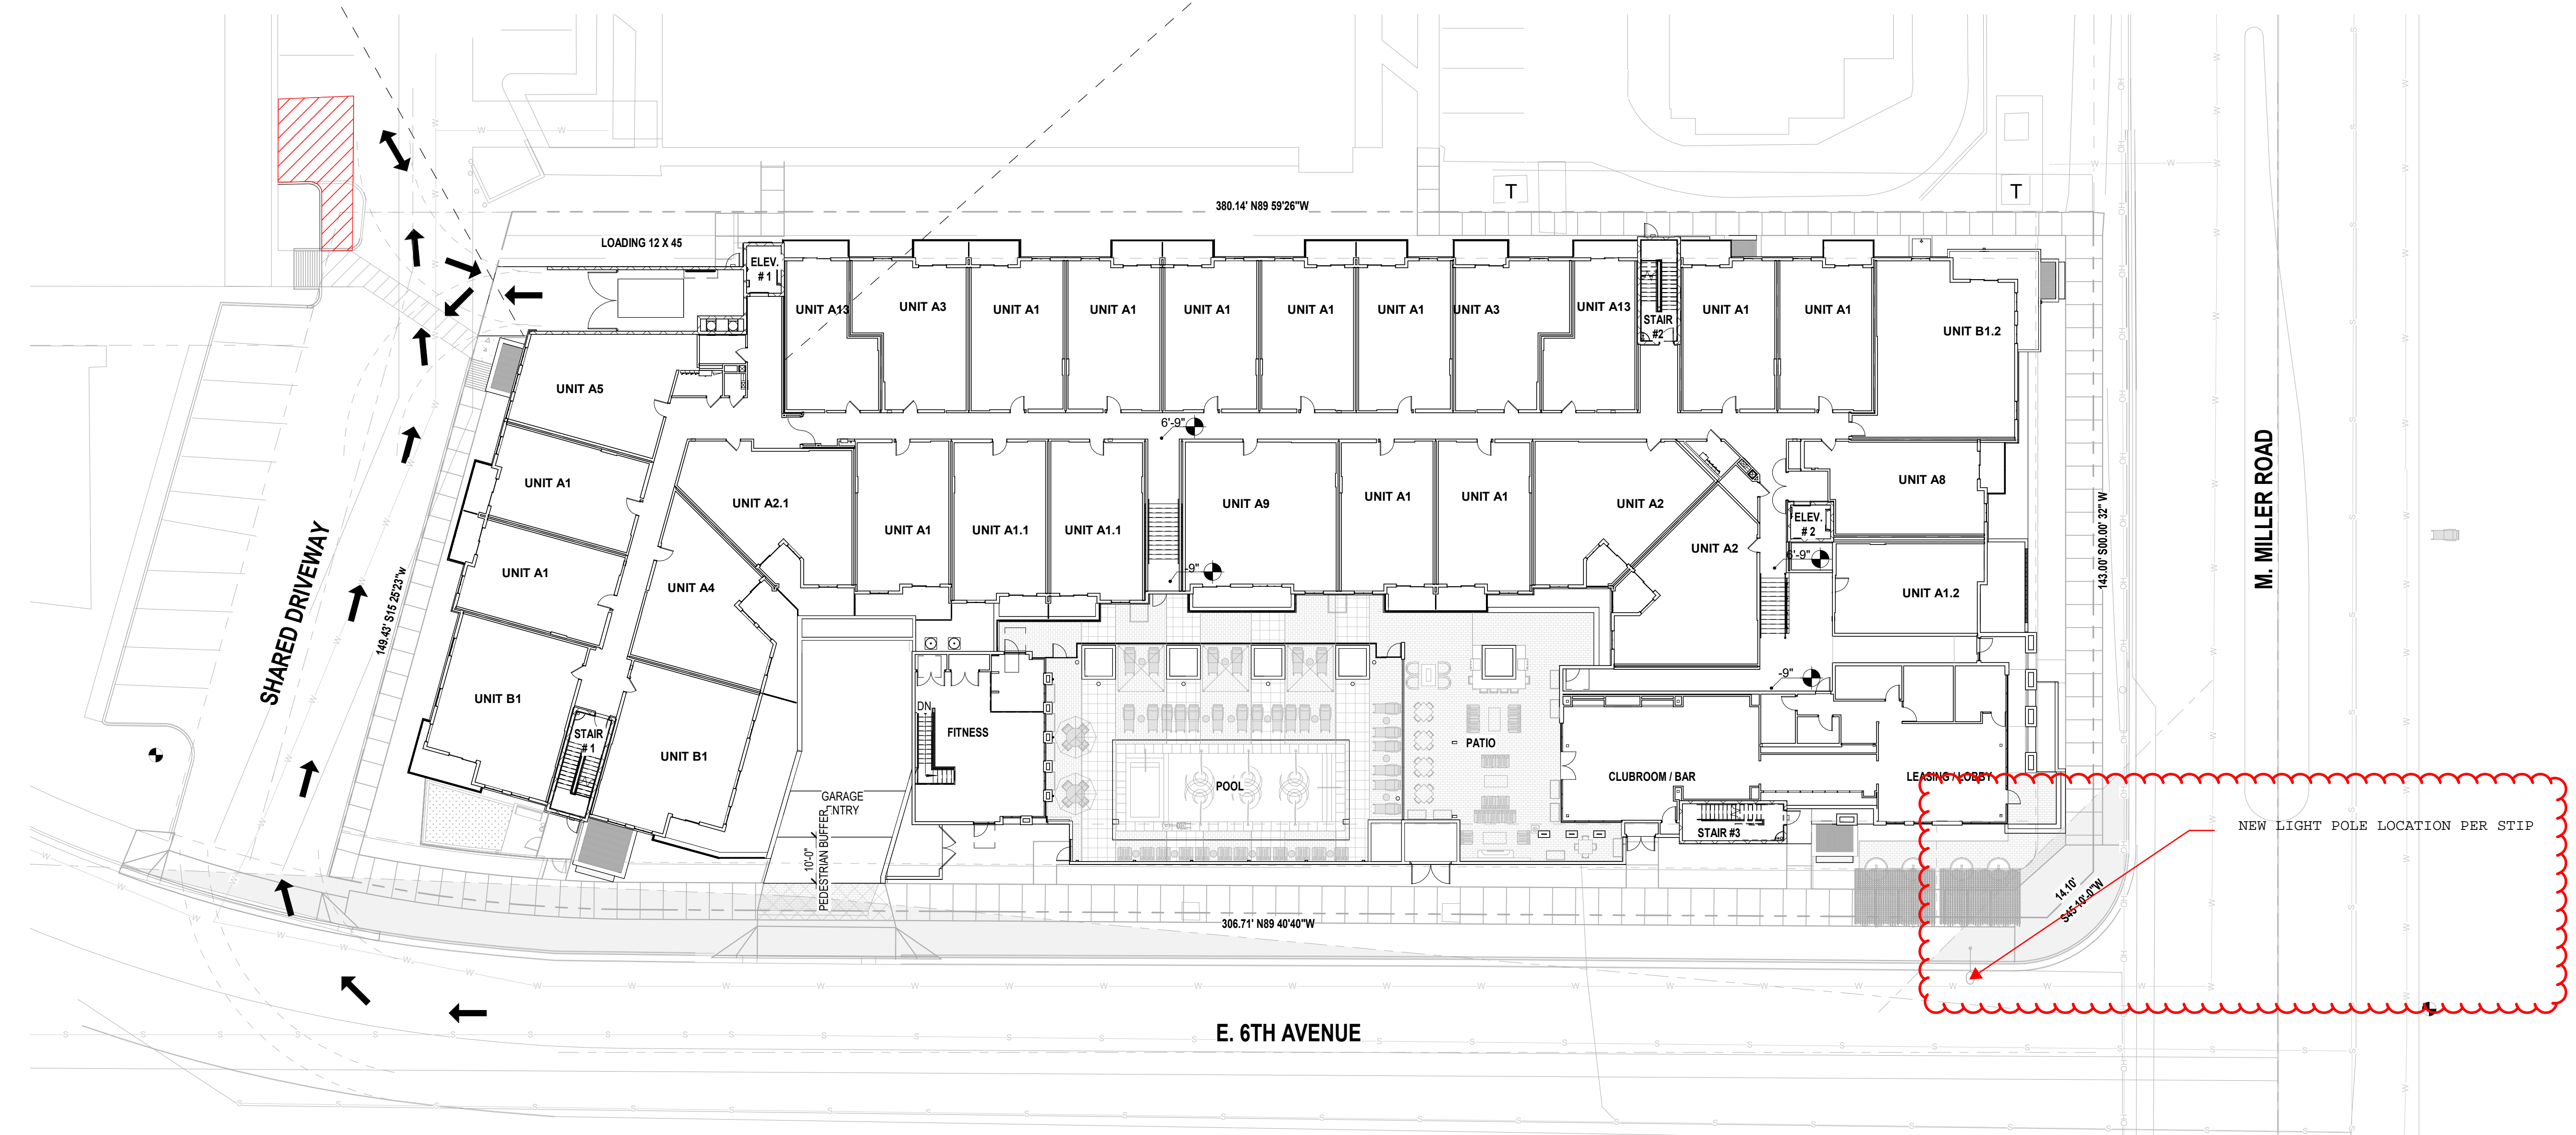

1 REFUSE SITE PLAN - PRELIMINARY  
SCALE: 1" = 20'-0"

**TOLL MAZA**  
7570 EAST 6TH AVE  
SCOTTSDALE, AZ

Office of Rich Barber  
**ORB**  
Architecture, LLC  
WorldHQ@ORBArch.com

**PRELIMINARY  
NOT FOR  
CONSTRUCTION**

**TOLL BROTHERS**

Notice of alternate being an agreement with the contract owner (any other) the owner to require the submission of bills of materials in writing before any other work begins. (The contract may also have the name in place system to some alternative schedule after certification and approval of bills and estimates). A written description of such other bills (any/its) cycle applicable to the project is available from the owner or the owner's designated agent at:

CLIENT NAME  
CLIENT ADDRESS  
and the owner or its designated agent shall provide this notice prior to proceeding with this work.

Contractor must verify all dimensions at project before proceeding with this work.

Do not reproduce these drawings and specifications without the express written permission of the Architect. The drawings and specifications are instruments of service and shall remain the property of the Architect unless the project for which they are made is executed or not. These drawings and specifications shall not be used by anyone on any other projects, for additions to this project, or for completion of this project by others except by the express written permission of the Architect.

REVISIONS/SUBMITTALS	DATE	DESCRIPTION

3rd DRB SUBMITTAL  
DATE: 08.08.2022 ORB #: 19-220

**A1.10.1d**  
REFUSE SITE PLAN - PRELIMINARY