


## PLANT SCHEDULE

SYMBOL	BOTANICAL NAME	COMMON NAME	SIZE
<b>TREES</b>			
	<i>Acacia salicina</i>	Willow Acacia	15" Cal. Single-Trunk
	<i>Casahuate thornless</i>	Casahuate-Thornless	15" Cal. Multi-Trunk
	<i>Chitalpa tashkentensis</i>	Chitalpa	2" Cal. Single-Trunk
	<i>Ficus nitida</i>	Columnar Ficus	3" Cal. Single-Trunk
	<i>Olea europaea 'Wilsonii'</i>	Fruitless Olive	3" Cal. Multi-Trunk
	<i>Quercus virginiana 'Heritage'</i>	Southern Live Oak	3" Cal. Single-Trunk
	<i>Washingtonia robusta</i>	Mexican Fan Palm	25" CTH
<b>ACCENTS/VINES</b>			
	<i>Aloe barbadensis</i>	Medicinal Aloe	5 Gal.
	<i>Aloe X 'Topaz'</i>	Topaz Aloe	5 Gal.
	<i>Bougainvillea 'Golden Goddess'</i>	Vine Bougainvillea	5 Gal.
	<i>Bougainvillea 'Barbara Karst'</i>	'Torch Glow' Bougainvillea	5 Gal.
	<i>Cycas revoluta</i>	Sago Palm	5 Gal.
	<i>Dasylirion texanum</i>	Green Desert Spoon	5 Gal.
	<i>Dasylirion quadrangulum</i>	Toothless Spoon	5 Gal.
	<i>Nolina nelsonii</i>	Blue Nolina	5 Gal.
	<i>Hesperaloe funifera</i>	Giant Hesperaloe	5 Gal.
	<i>Hesperaloe parviflora 'Perla'</i>	Brakelights Red Yucca	5 Gal.
	<i>Pedilanthus macrocarpus</i>	Lady Slipper Plant	5 Gal.
	<i>Tecoma stans 'Orange Jubilee'</i>	Orange Jubilee Vine	5 Gal.
<b>SHRUBS</b>			
	<i>Dodonaea viscosa</i>	Purple Hopseed Bush	5 Gal.
	<i>Eremophila hygrophana</i>	Bluebella	5 Gal.
	<i>Leucophyllum frutescens 'Heavenly Cloud'</i>	Heavenly Cloud Sage	5 Gal.
	<i>Ruellia peninsularis</i>	Ruellia	5 Gal.
	<i>Rhipidolepis indica</i>	Indian Hawthorn	5 Gal.
	<i>Russelia equisetiformis</i>	Coral Fountain	5 Gal.
	<i>Ruellia brittoniana</i>	Ruellia	5 Gal.
	<i>Tecoma hybrid 'Bells of Fire'</i>	Bells of Fire	5 Gal.
	<i>Tecoma hybrid 'Orange Jubilee'</i>	Orange Jubilee	5 Gal.
<b>GROUND COVERS</b>			
	<i>Lantana montevidensis</i>	Purple Trailing Lantana	1 Gal.
	<i>Lantana hybrid 'New Gold'</i>	New Gold Lantana	1 Gal.
	<i>Wedelia trilobata</i>	Wedelia	1 Gal.
	<i>Eremophila glabra 'Mingens Gold'</i>	Outback Sunrise	1 Gal.
	<i>Eremophila glabra 'Winter Blaze'</i>	Winter Blaze	1 Gal.
<b>MISCELLANEOUS</b>			
	DG	Decomposed granite in all planting areas 2" depth Color: Mahogany - 3/4" screened - 10,841 sq. ft.	
	SYN. TURF	Synthetic Pet Turf 190 sq. ft.	
* DENOTES PLANT MATERIAL NOT ON THE ADUR LIST. Note: Install Western Organics Custom Blend Over Structure Soil or Equal in all planters on the podium deck.			

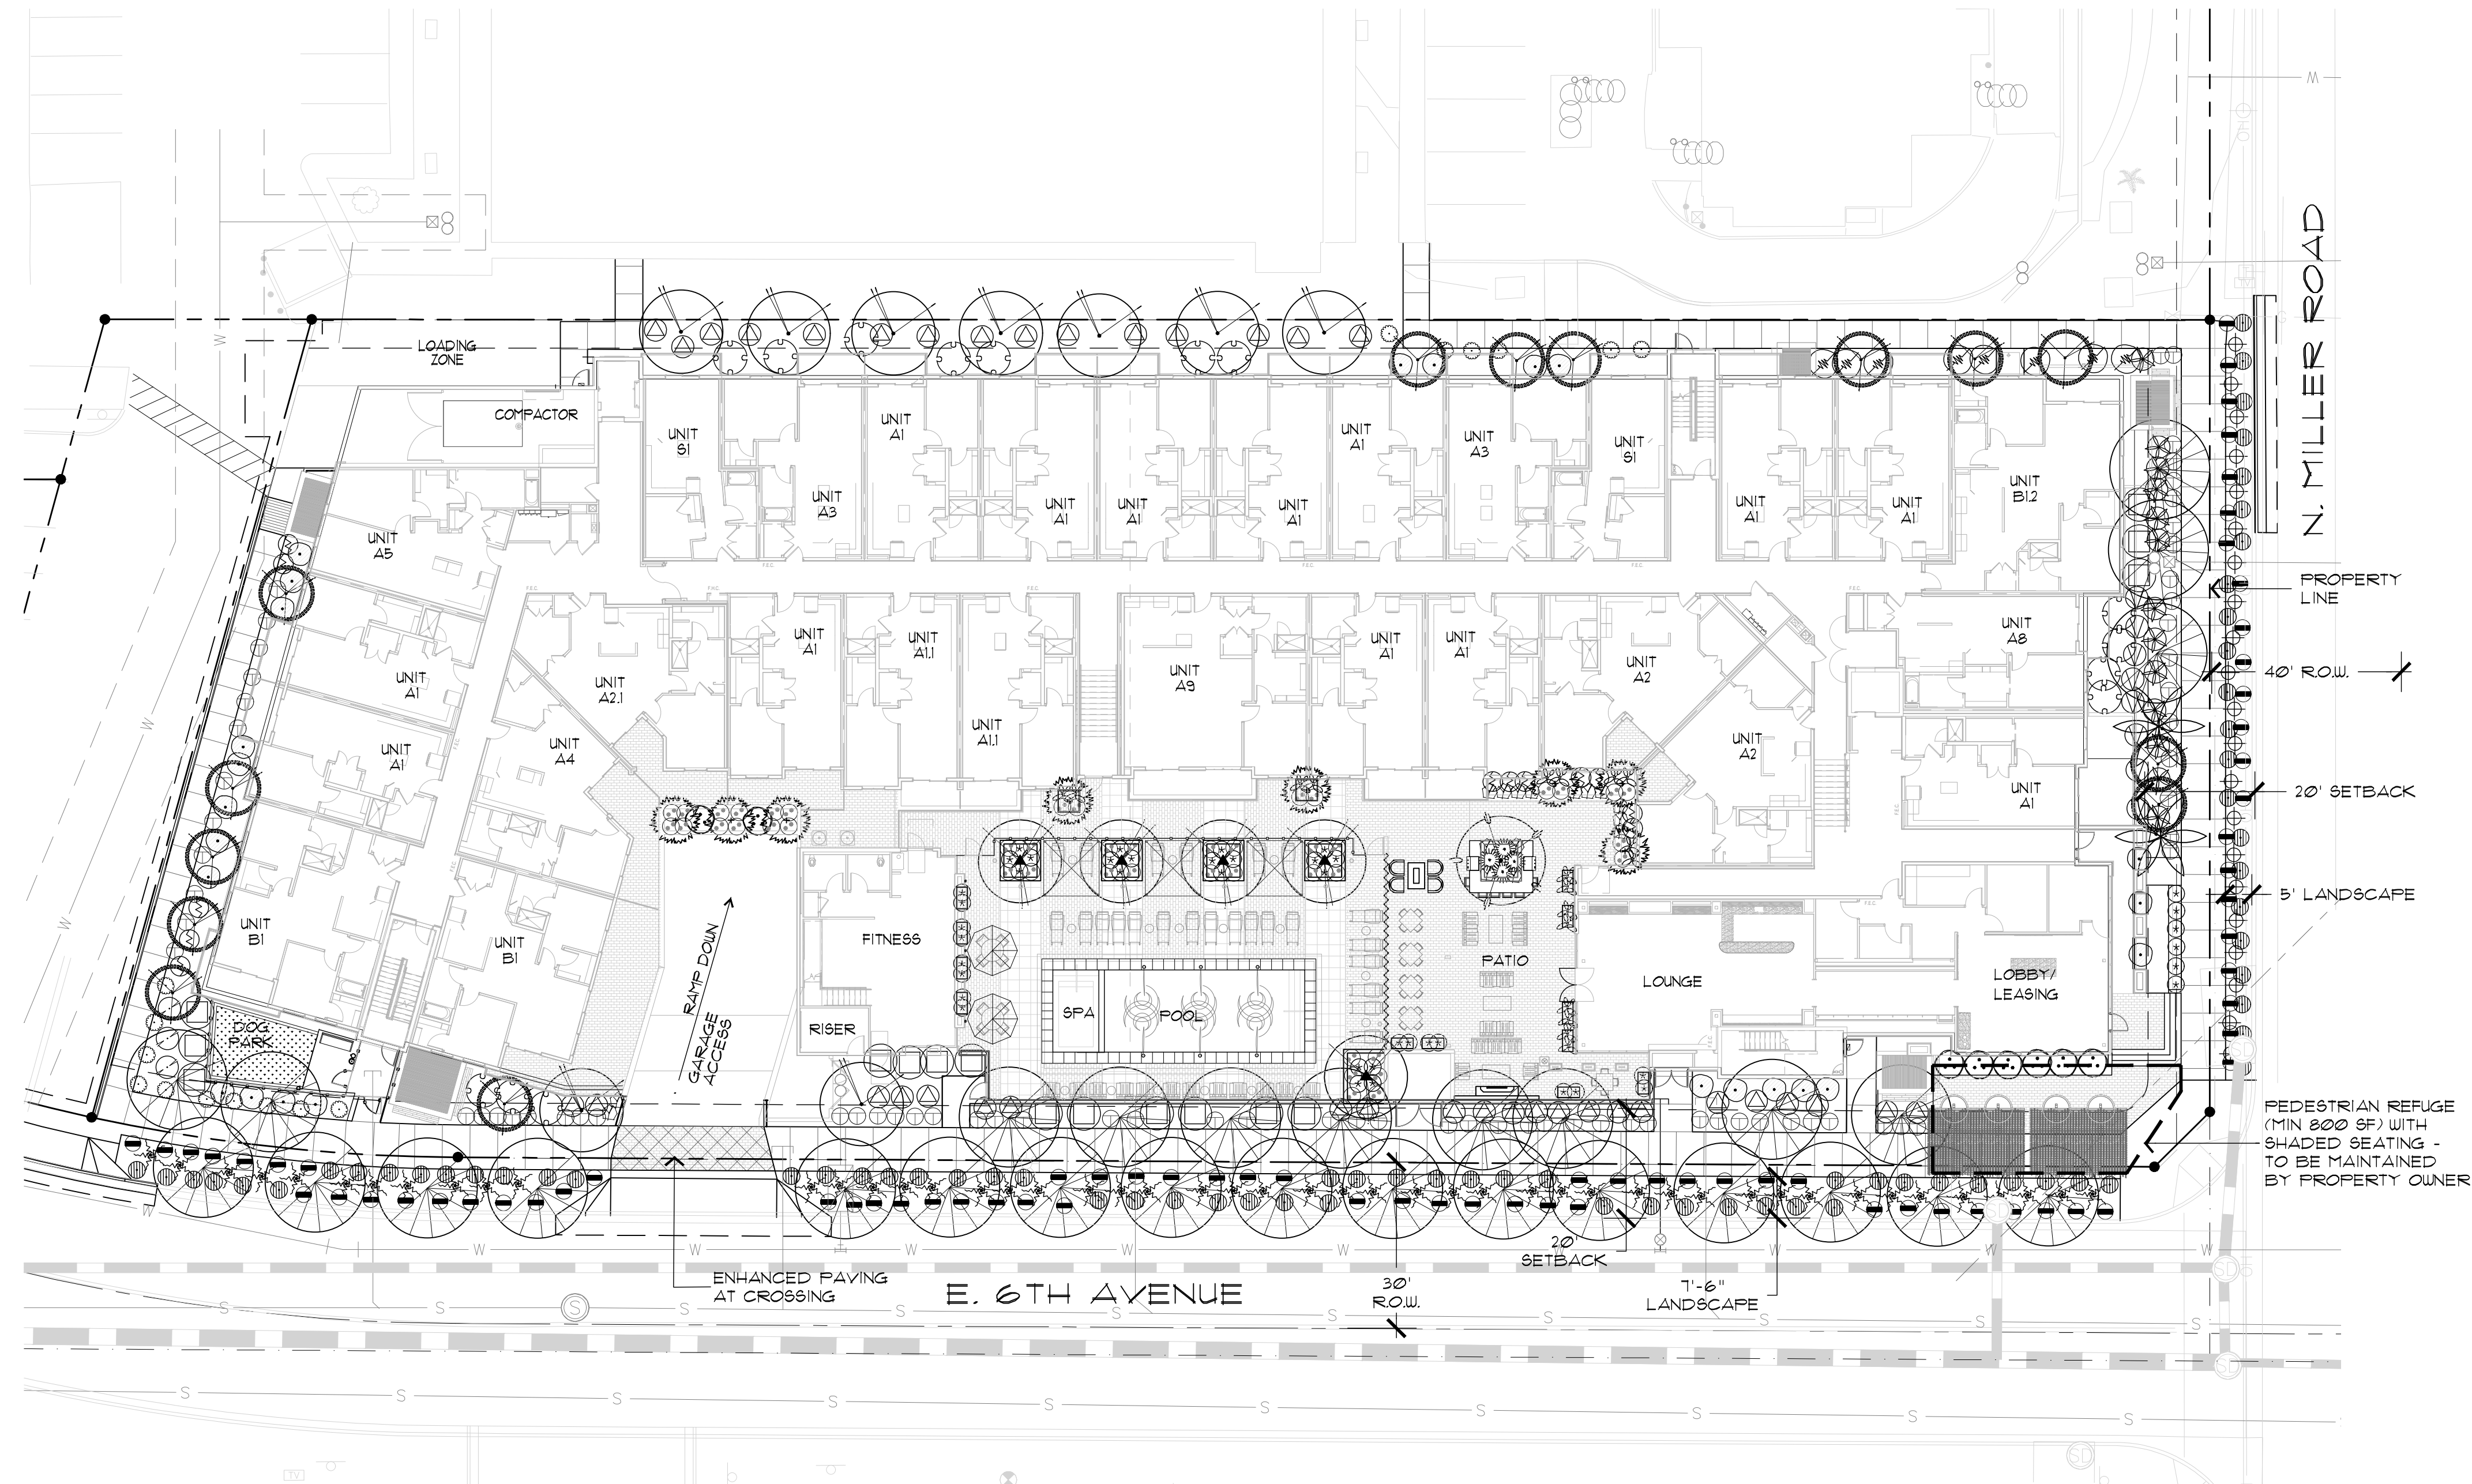

Conceptual Landscape Plan  
SCALE: 1"=20'-0"


### GENERAL NOTES

- CONCEPTUAL LANDSCAPE PLAN IS SCHEMATIC IN NATURE. AT THE TIME OF LANDSCAPE CONSTRUCTION DRAWINGS, ACTUAL LOCATIONS, QUANTITIES, SIZES, AND SPECIES SHALL BE DETERMINED AND WILL BE PER CITY CODES.
- ALL TREES USED WITHIN THIS PROJECT SHALL BE NURSERY GROWN. EXACT LOCATIONS AND QUANTITIES SHALL BE DETERMINED ON LANDSCAPE CONSTRUCTION DRAWINGS. ALL EXISTING TREES SHALL BE PROTECTED DURING CONSTRUCTION.
- ALL LANDSCAPE AREAS SHALL RECEIVE AN AUTOMATIC IRRIGATION SYSTEM.
- ALL PLANT MATERIAL SHALL BE INSTALLED PER CITY REQUIREMENTS. PLANT MATERIAL INSTALLED WITHIN SIGHT DISTANCE TRIANGLES SHALL BE OF A SPECIES THAT DOES NOT GROW TO A HEIGHT OF MORE THAN 30" AND SHALL BE MAINTAINED PER CITY REQUIREMENTS.
- ALL NON-TURF AREAS SHALL RECEIVE A 2" DEPTH OF DECOMPOSED GRANITE.
- THE RETENTION SHOWN ON THE PLANS IS CONCEPTUAL IN NATURE. REFER TO THE ENGINEERING PLANS FOR ACTUAL GRADING AND DRAINAGE CONFIGURATIONS.
- ALL EARTHWORK WILL BE DONE TO DRAIN AWAY FROM SIDEWALKS AND STRUCTURES.
- FINAL SITE PLAN CONFIGURATION MAY VARY AT THE TIME OF FINAL PLAN APPROVAL.
- ADDITIONAL PLANT MATERIAL MAY BE INTRODUCED AS DIFFERENT VARIETIES BECOME AVAILABLE THROUGH LOCAL NURSERIES AND IF THEY ARE CONSISTENT WITH THE OVERALL THEME OF THIS PROJECT.

WATER INTENSIVE LANDSCAPE CALCULATIONS	
PERMITTED	PROVIDED
(9,000 SF. x 0.10) + (1,836 SF. x 0.05) = 992 SF.	(40 X 5F. OF COVERAGE) = 464 SF.

### AREA CALCS

Right-Of-Way Landscape Area: 4,130 sf  
 Parking Lot Landscape: 0 sf  
 On-Site Landscape Area: 4,717 sf

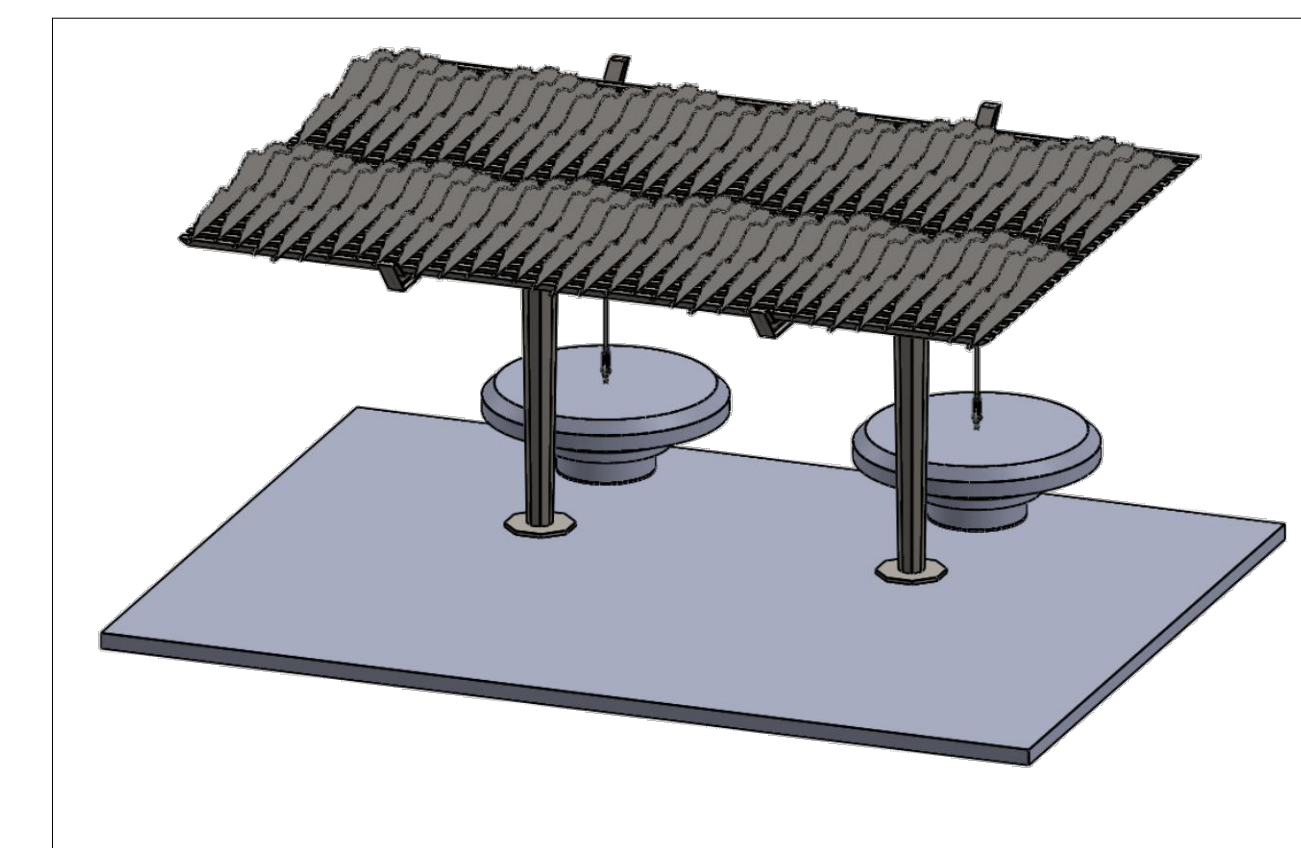

Shaded Seating at Pedestrian Refuge  
NOT TO SCALE

LANDSCAPE IMPROVEMENTS  
**The Maza**  
7570 E. 6th Avenue Scottsdale, AZ


Conceptual Landscape Plan



DESIGNED BY: PV/MD  
 DRAWN BY: MD  
 CHECKED BY: PV/MD  
 DATE: January 21, 2022  
 REVISIONS: 2nd Submittal 05/27/2022  
 3rd Submittal 08/08/2022


The Maza  
DRB Submittal

CLS-1

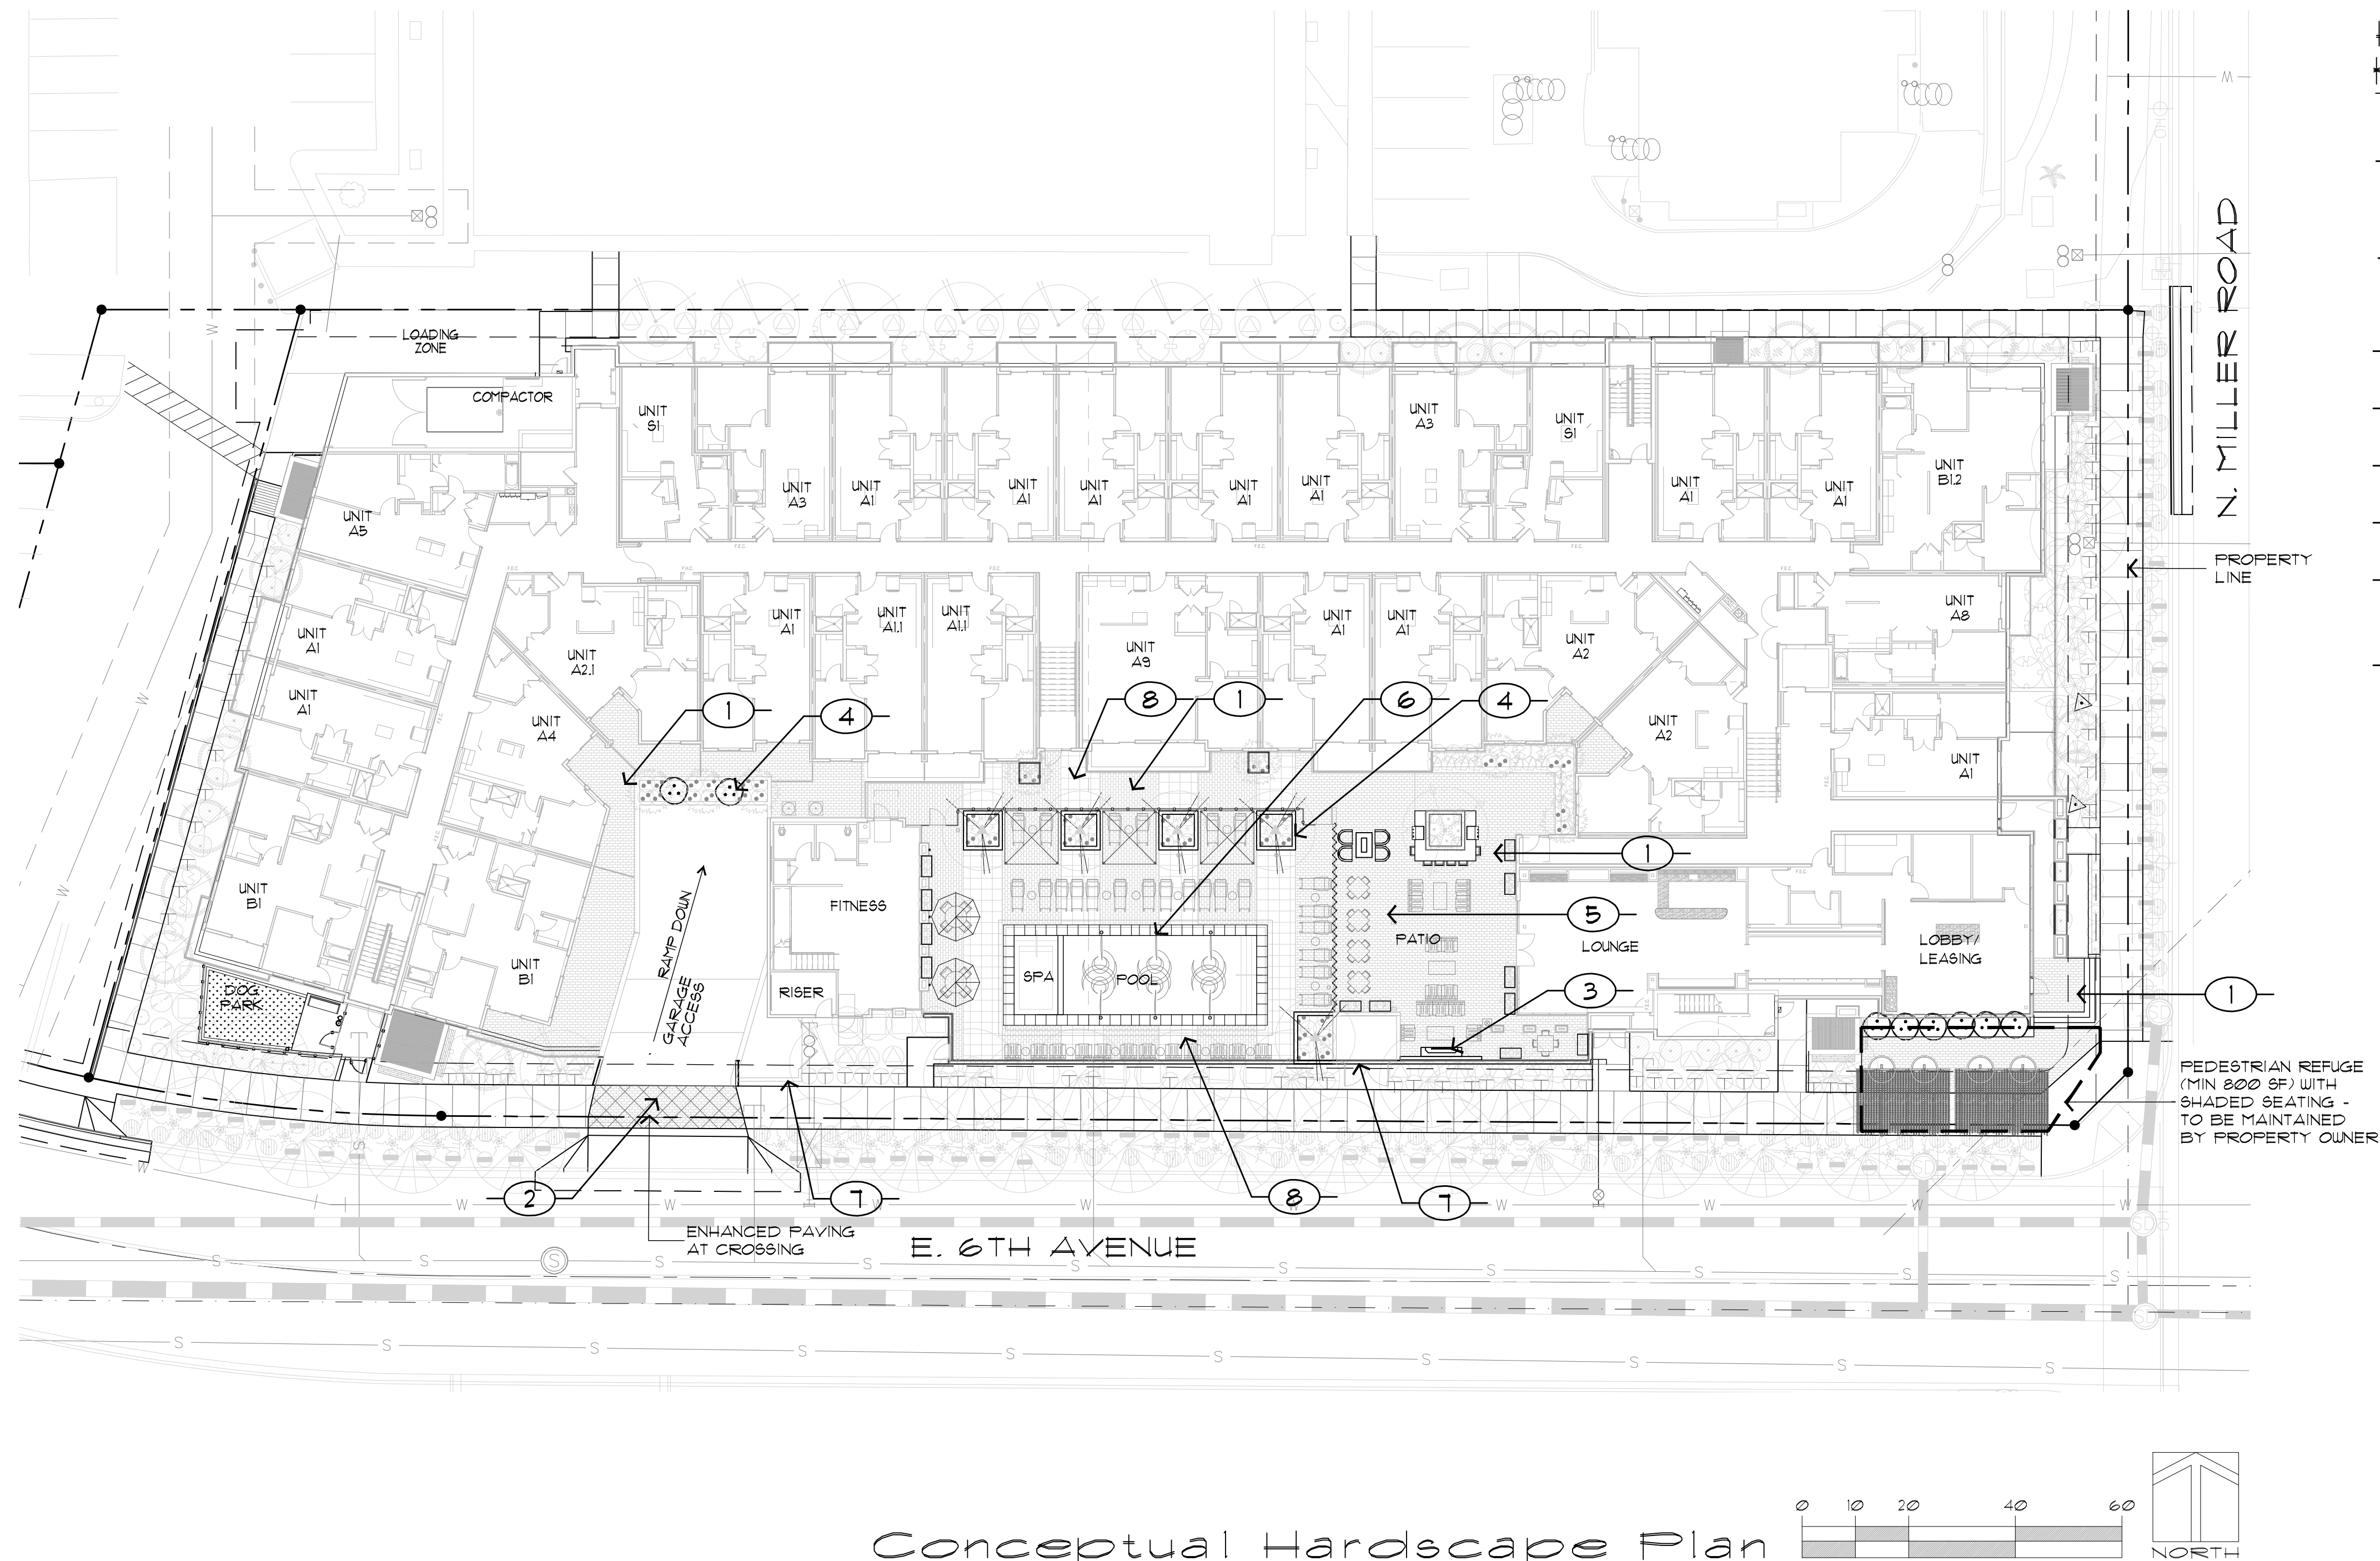


Conceptual Hardscape Plan  
SCALE: 1"=20'-0"

- ### HARDSCAPE KEY
- ① Integral Color Concrete Pavers, Pattern: Running Bond, Color: Gray Blend - Pedestrian
  - ② Integral Color Concrete Pavers, Pattern: Running Bond, Color: Gray Blend - Vehicular
  - ③ Outdoor Fire Place
  - ④ Raised Planter/Planter Pots
  - ⑤ Entertainment Pavilion
  - ⑥ Pool Deck Jet
  - ⑦ Transformer Screen
  - ⑧ Integral Color Concrete Pavers, Pattern: Stacked Bond, Color: Gray Blend - Pedestrian

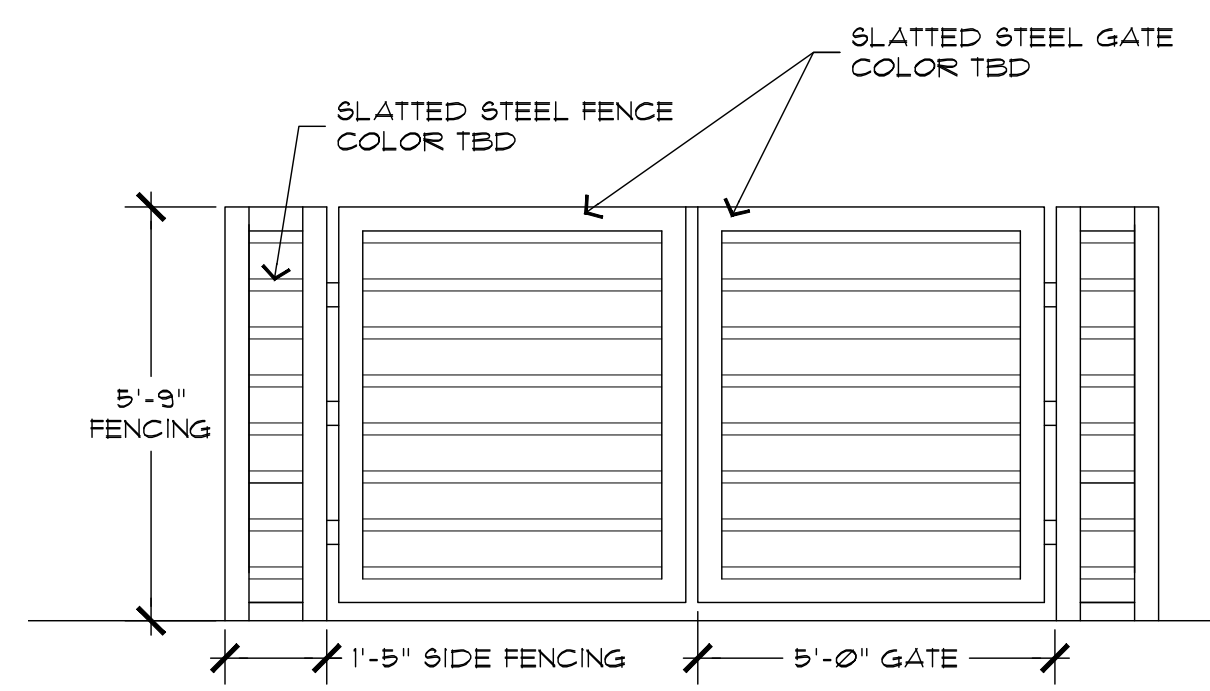

ELEVATION  
⑦ TRANSFORMER SCREEN  
SCALE: 3/8"=1'-0"

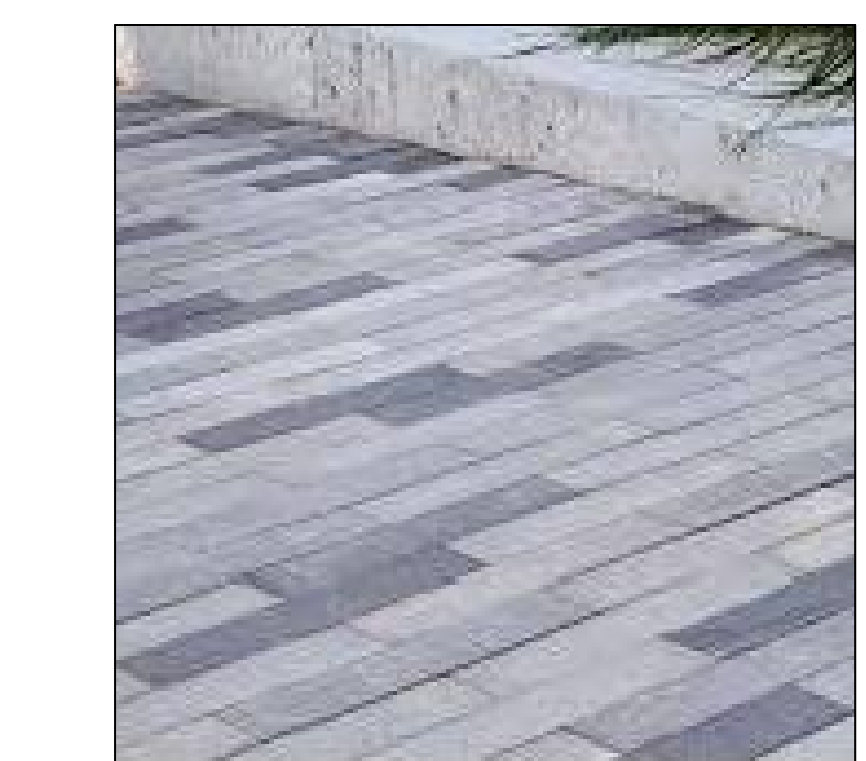


① PEDESTRIAN PAYER




② VEHICULAR PAYER




③ OUTDOOR FIREPLACE

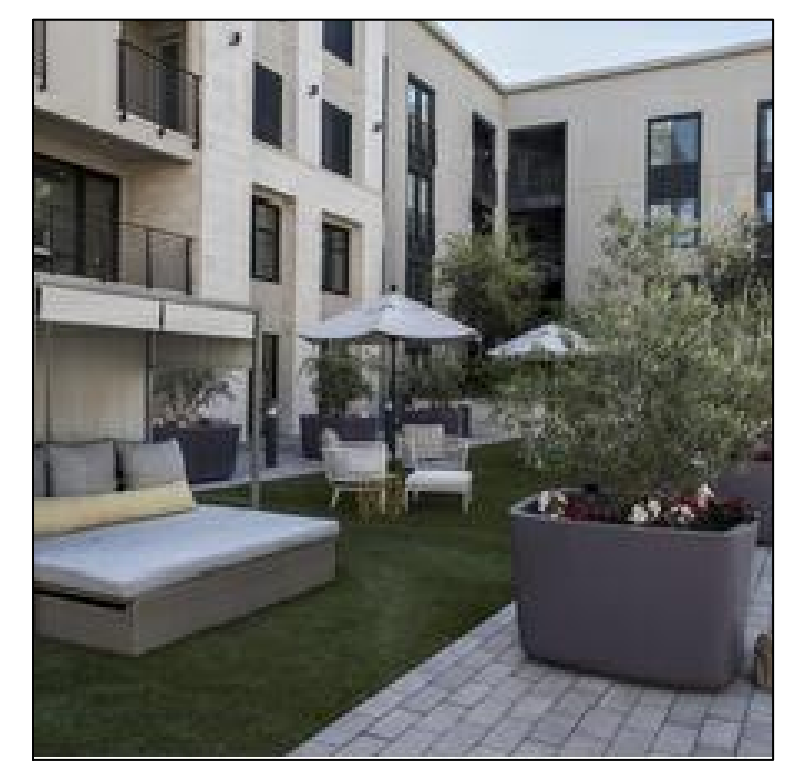

④ RAISED PLANTER POTS

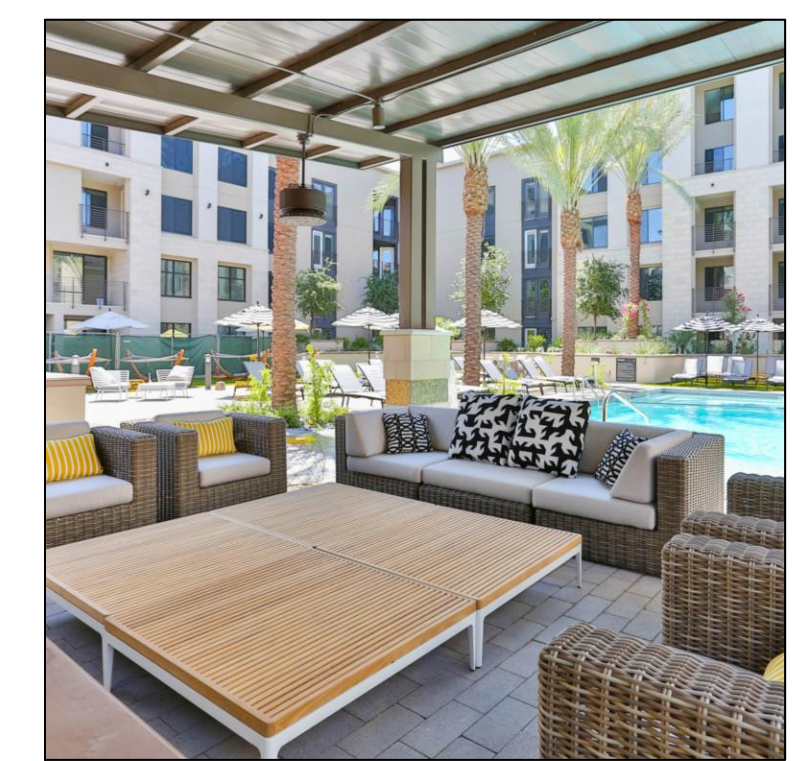

⑤ ENTERTAINMENT PAVILION

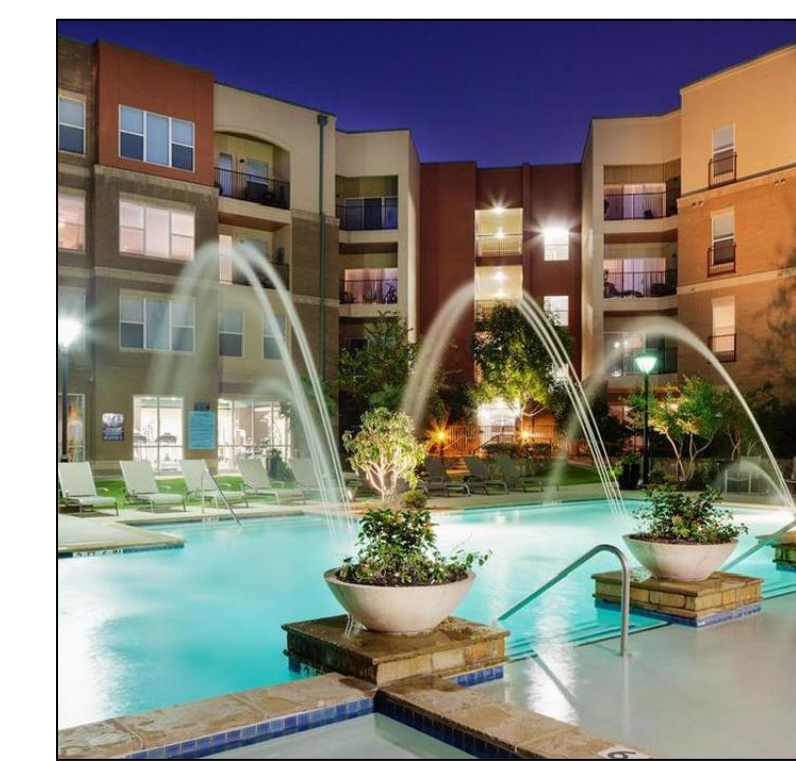

⑥ POOL DECK JET




Collaborative V Design Studio Inc.  
7116 East 1st Ave., Suite 103  
Scottsdale, Arizona 85251  
office: 480-347-0590  
fax: 480-656-6012  
CONTACT: MATT DRAGER  
MATTD@COLLABORATIVEV.COM



LANDSCAPE IMPROVEMENTS  
**The Maza**  
7570 E. 6th Avenue Scottsdale, AZ

Conceptual Hardscape Plan

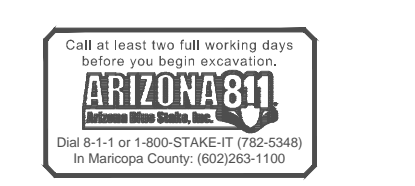

DESIGNED BY: PV/MD  
DRAWN BY: MD  
CHECKED BY: PV/MD  
DATE: January 21, 2022  
REVISIONS:  
2nd Submittal 05/27/2022  
3rd Submittal 08/08/2022

The Maza  
DRB Submittal

CLS-2