




PRELIMINARY:
NOT FOR
REGULATORY
APPROVAL,
PERMITTING,
OR CONSTRUCTION

PAPAGO PLAZA - SPROUTS
PIVOT DEVELOPMENT

1480 NORTH SCOTTSDALE ROAD
SCOTTSDALE, AZ 85257

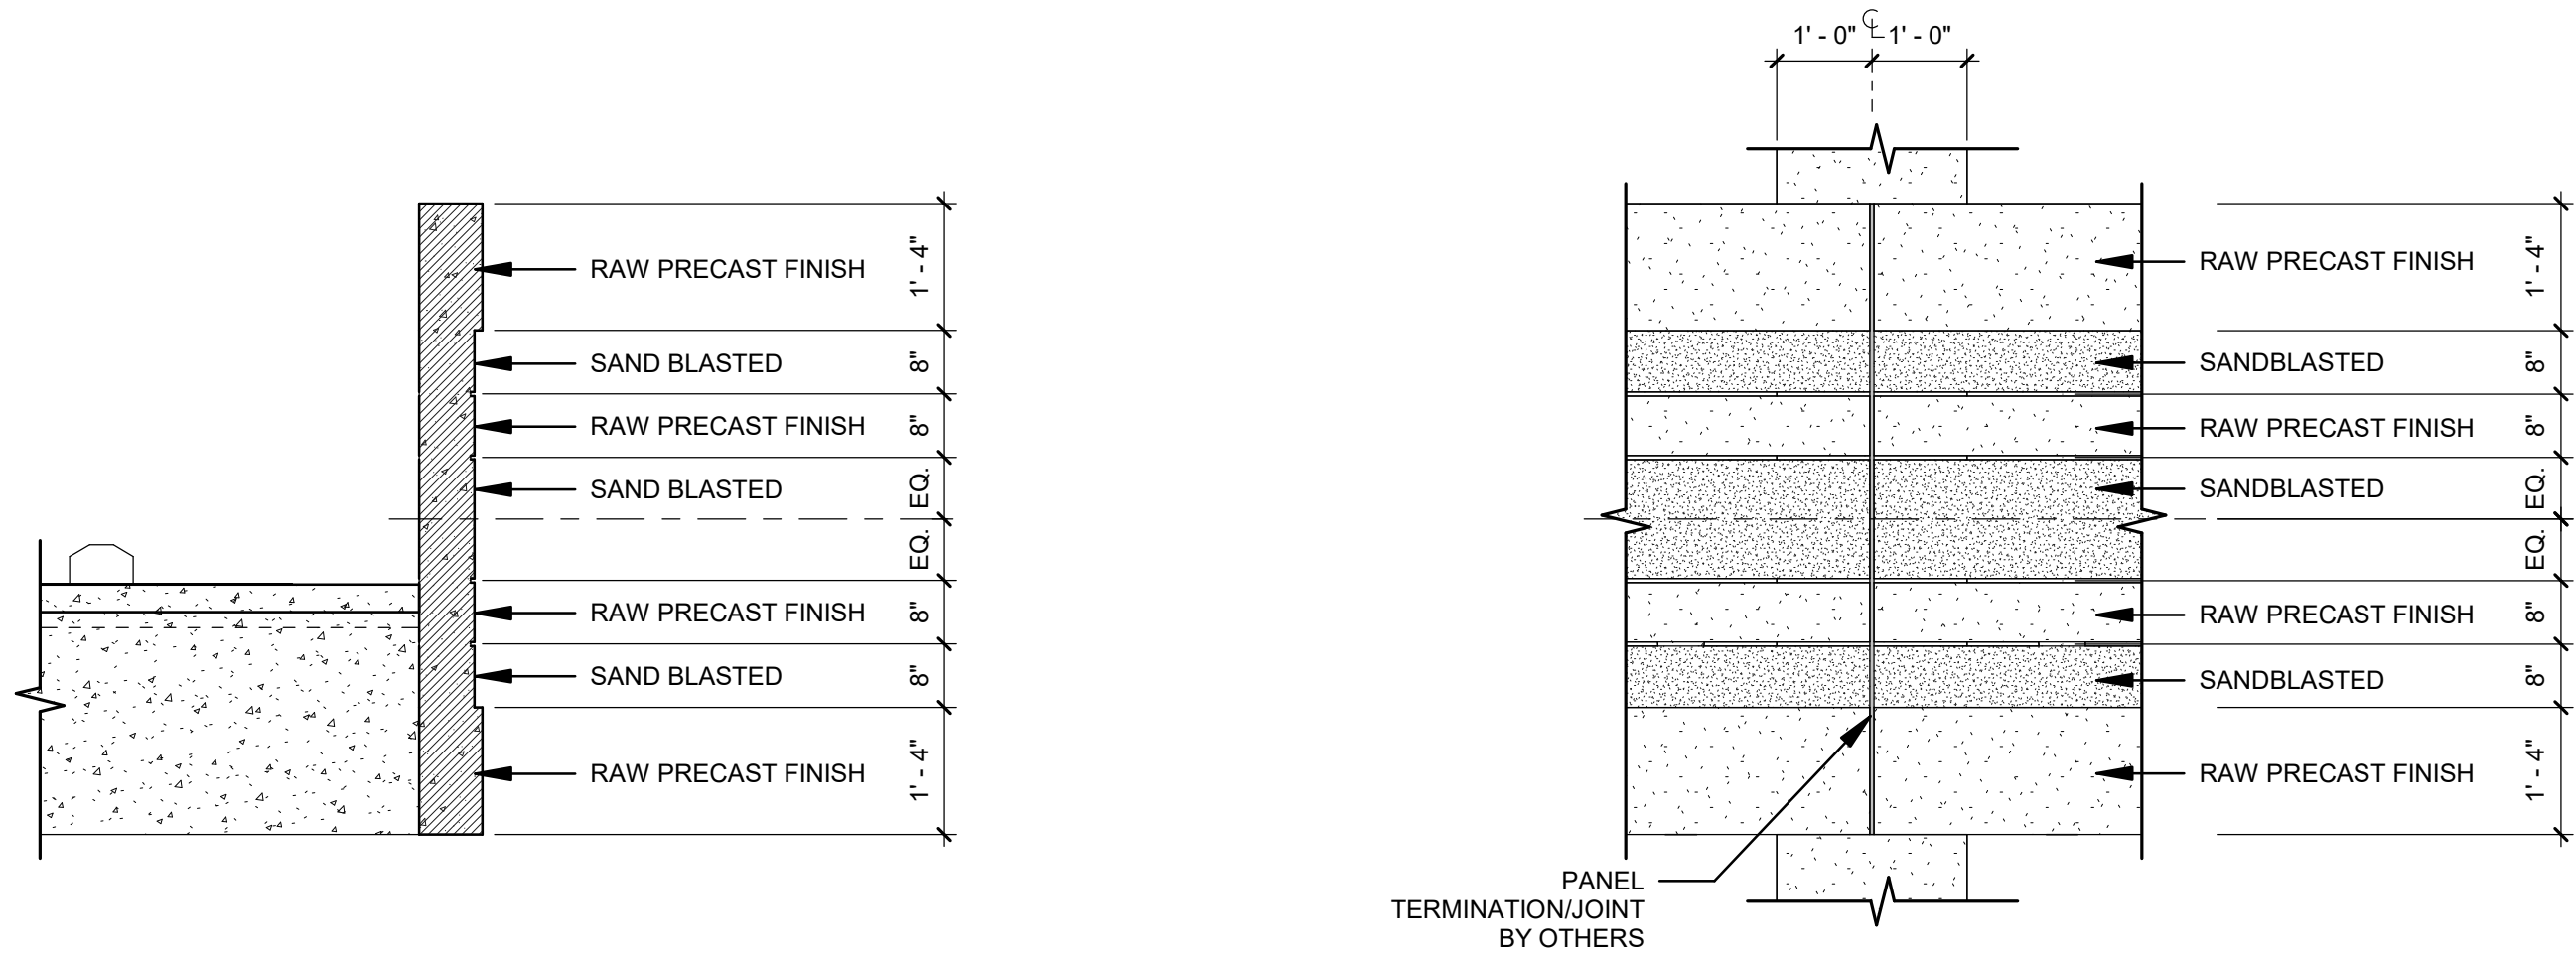

PRECAST PANEL FINISH LEGEND

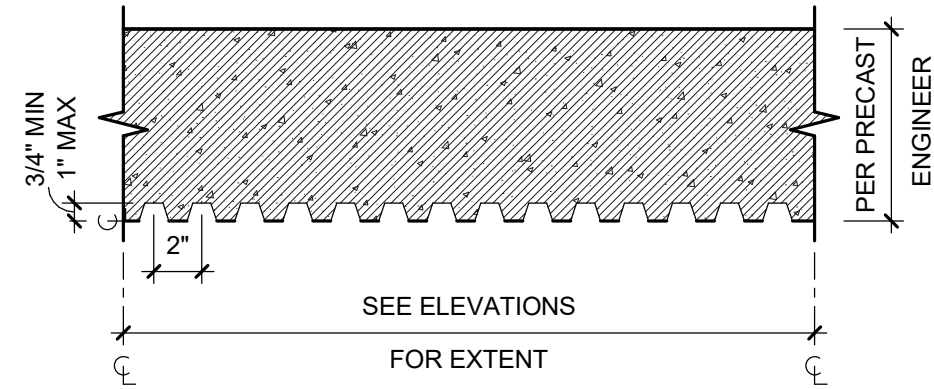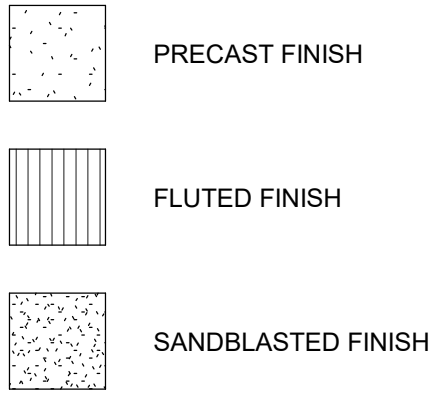

04 PRECAST PANEL SECTION -2

SCALE: 1/2" = 1'-0"

REF: 04 / --

03 ELEVATION - PRECAST PANEL JOINT


SCALE: 1/2" = 1'-0"

REF: 03 / --

02 SECTION - FLUTED PRECAST PANEL

SCALE: 1 1/2" = 1'-0"

REF: 02 / --

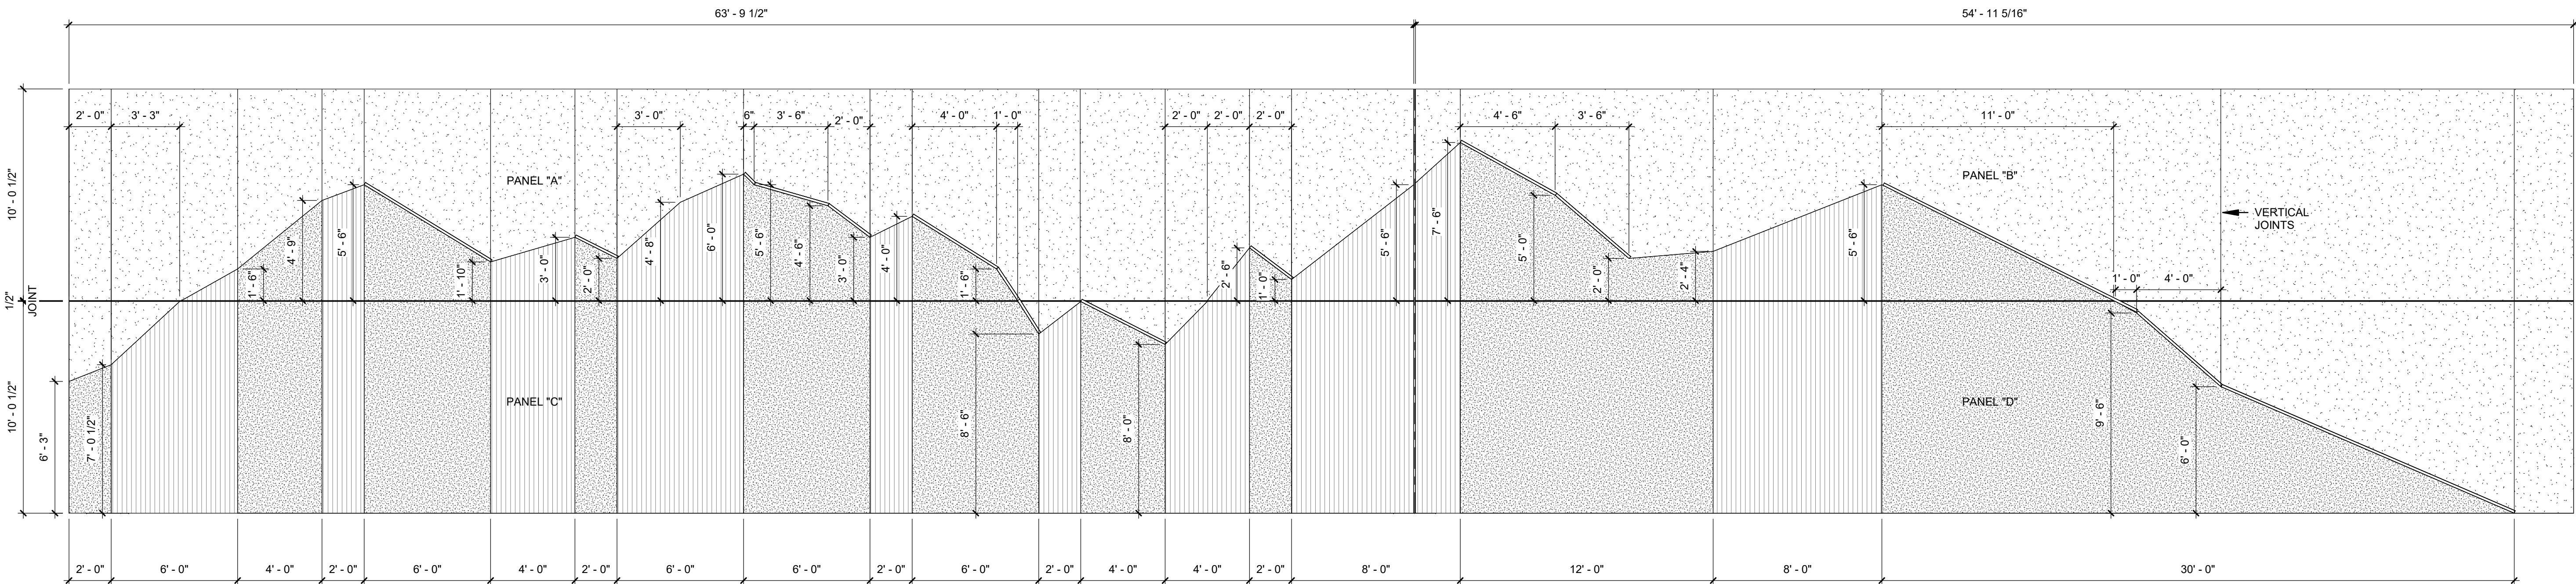

01 ENLARGED WEST ELEVATION

SCALE: 1/4" = 1'-0"

REF: 01 / --

DRB # 18-DR-2022

ZONING #485-PA-14

PRE-APP # 1306-PA-2021

Date
08/10/2022

Revisions

Drawings and written material appearing herein constitute original and unpublished work of the architect and may not be duplicated, used, or disclosed without written consent of the architect.

© 2018 NELSEN PARTNERS, INC.

Project No.
21087

PRECAST WALL DETAILS