


PLAN LEGEND

1 HOUR RATED ENCLOSURE (UL # U415)
2 HOUR RATED ENCLOSURE (UL # U415)

SEE SHEET A701 FOR WALL PARTITION TYPES AND RATED ASSEMBLIES

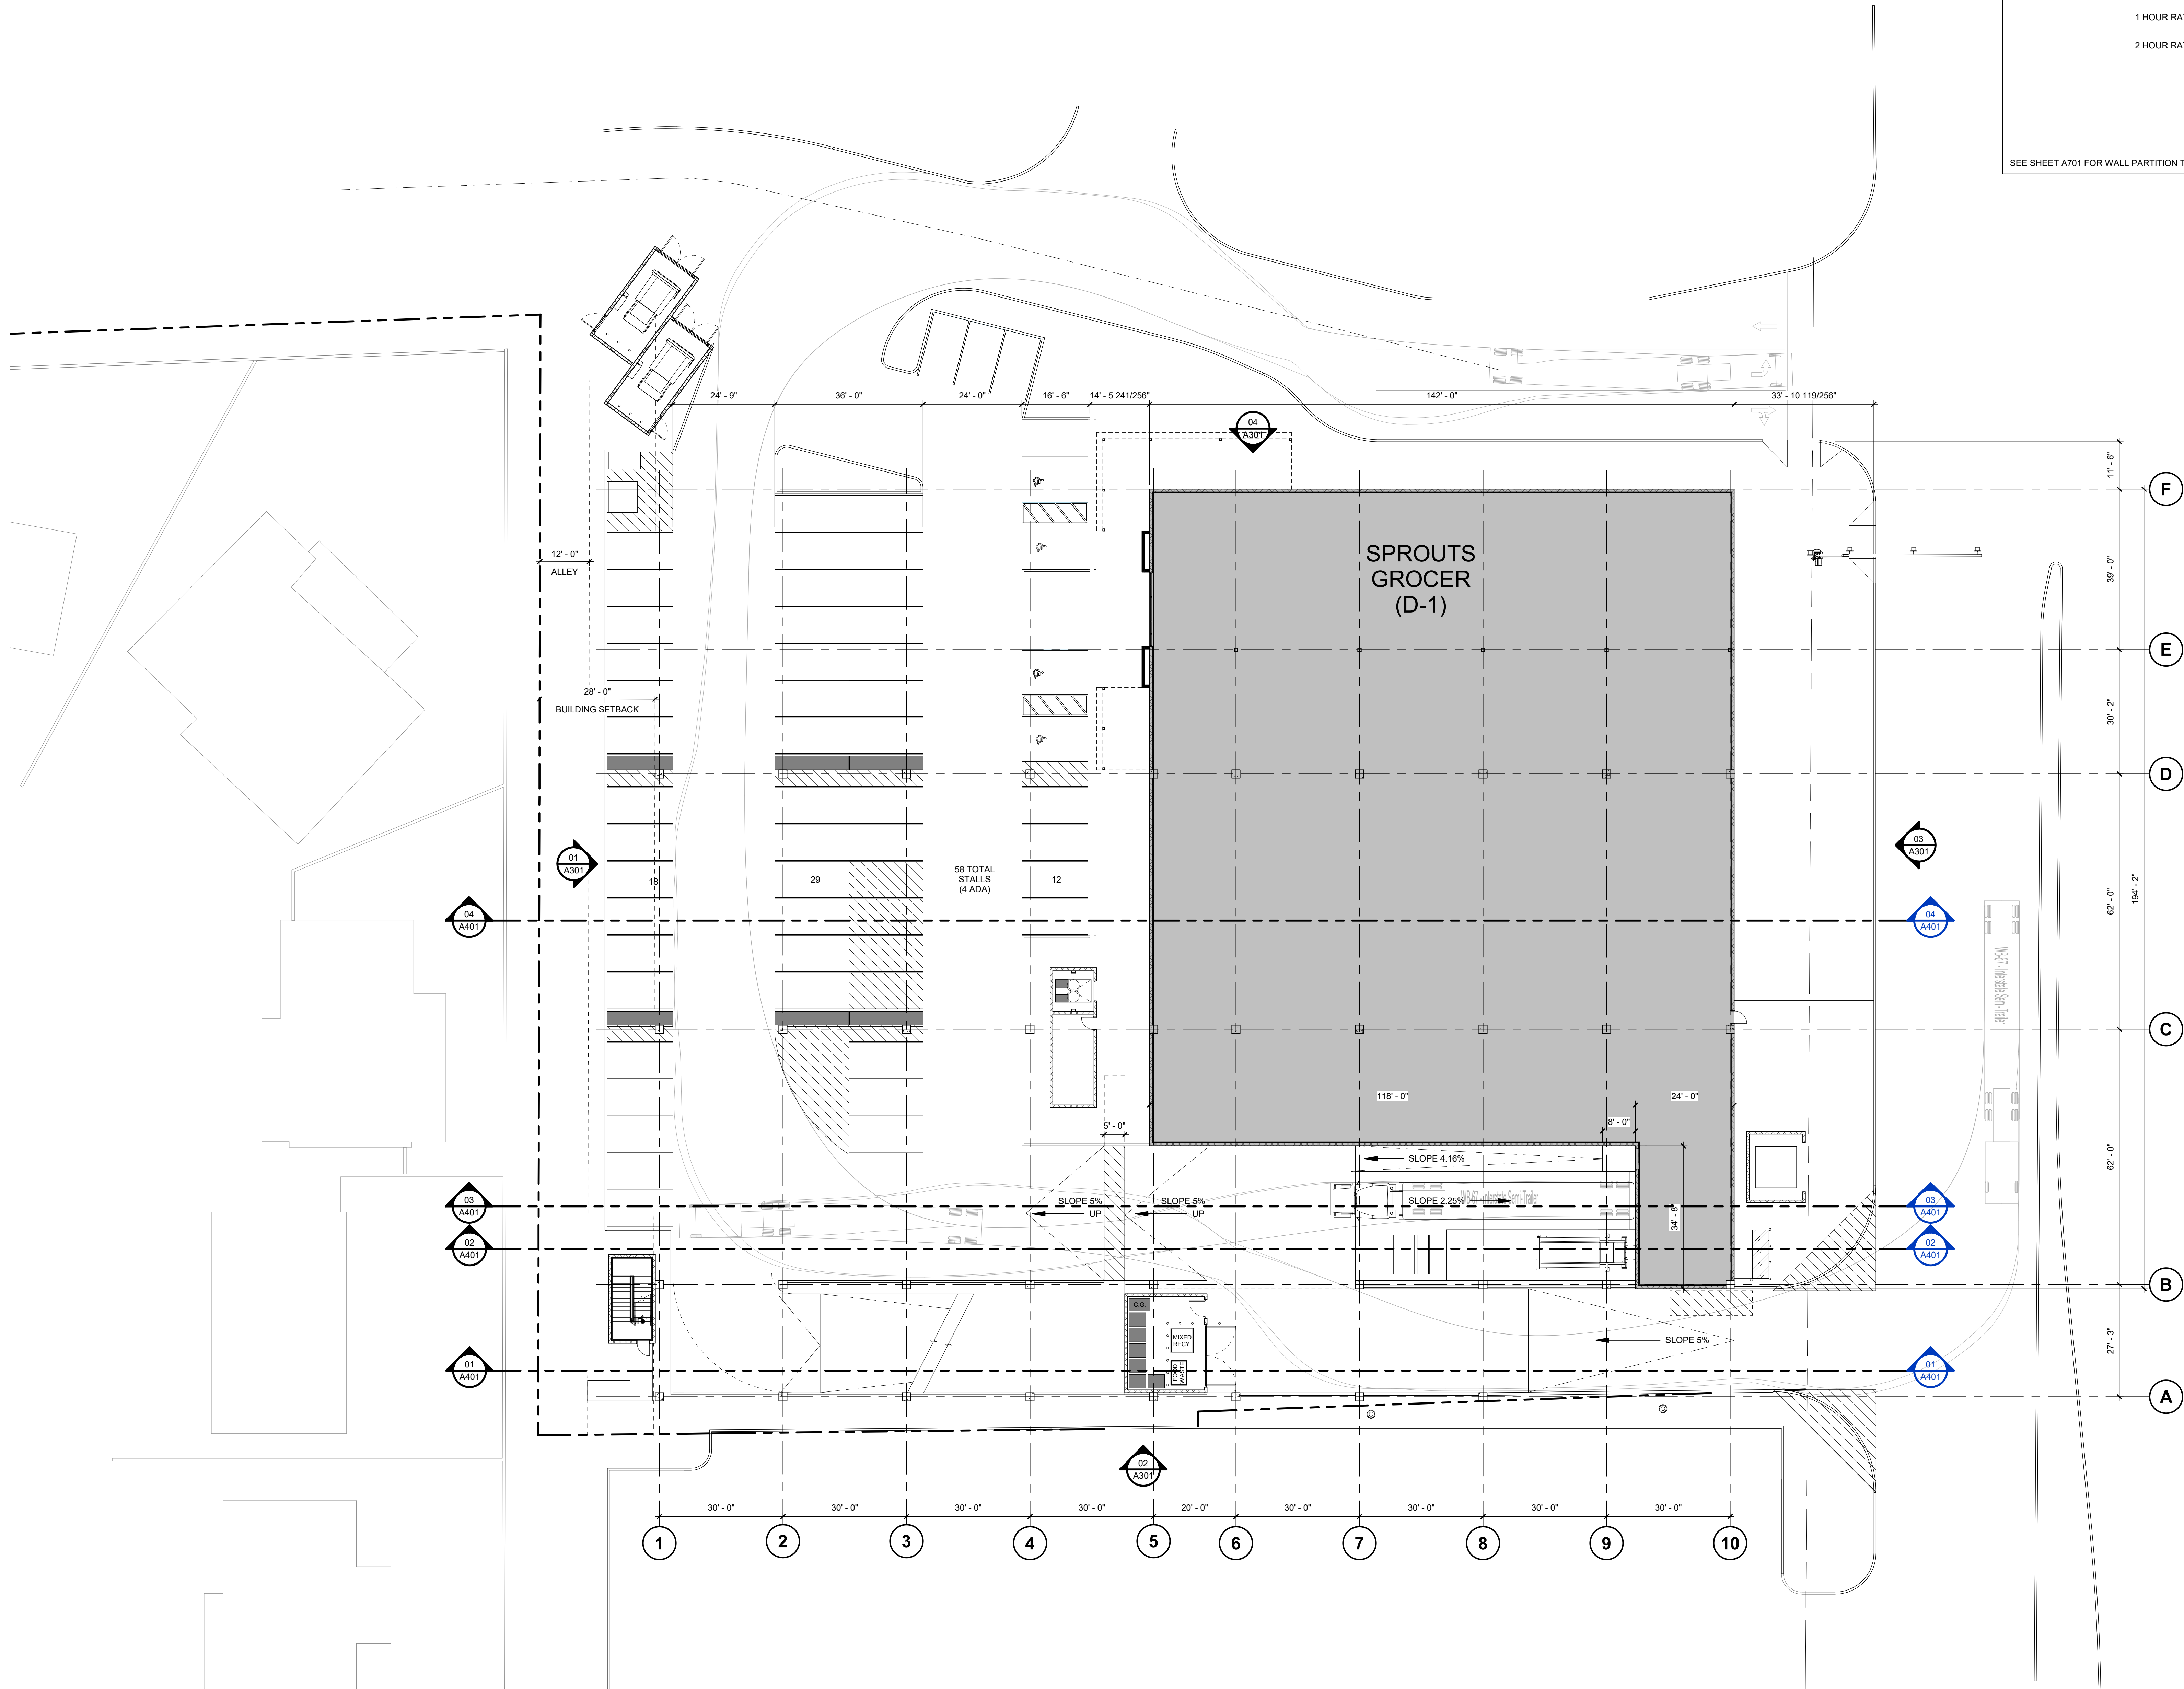

01 FLOOR PLAN - LEVEL 01

SCALE: 1/16" = 1'-0"

REF: 01 / A201

SCALE: 1/16" = 1'-0"



PRELIMINARY:
NOT FOR
REGULATORY
APPROVAL,
PERMITTING,
OR CONSTRUCTION

PAPAGO PLAZA - SPROUTS
PIVOT DEVELOPMENT
1490 NORTH SCOTTSDALE ROAD
SCOTTSDALE, AZ 85257

Date
01 October 2019
Revisions


Drawings and written material appearing
herein constitutes original and unpublished
work of the architect and may not be
duplicated, used, or disclosed without
written consent of the architect.

© 2018 NELSEN PARTNERS, INC.

Project No.
21087

A202

FLOOR PLAN - LEVEL 02

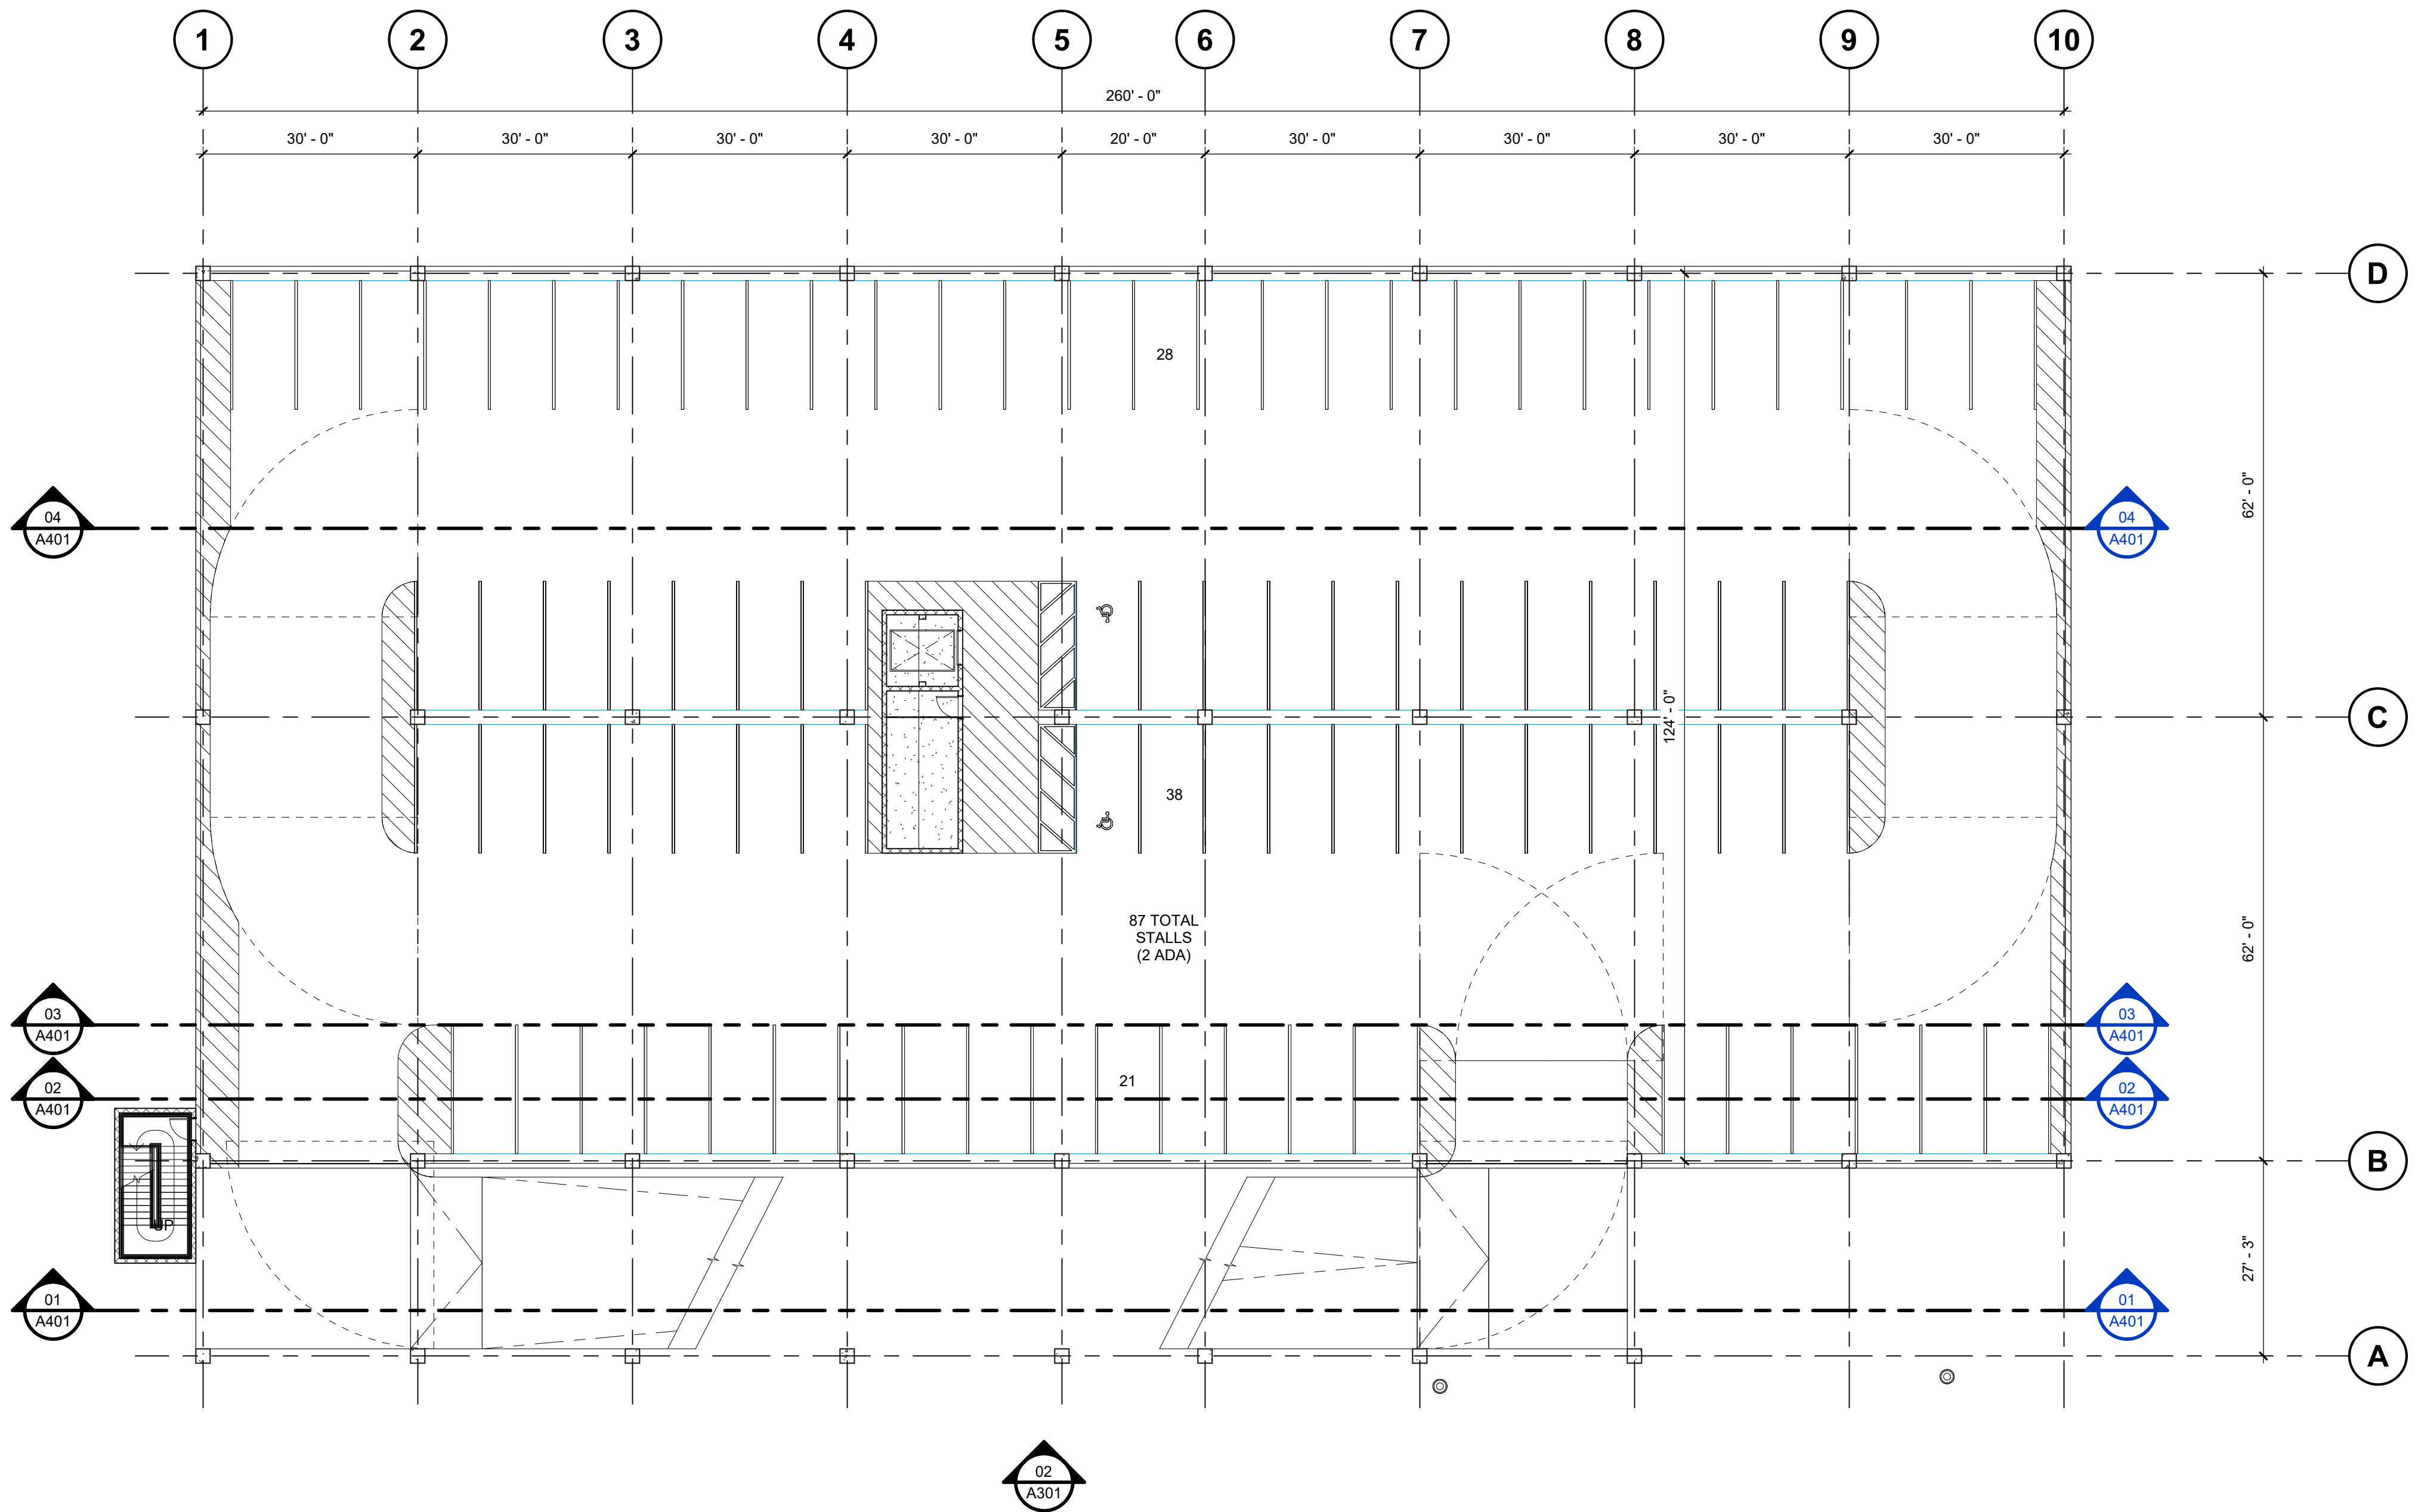

01 FLOOR PLAN - LEVEL 02

SCALE: 1/16" = 1'-0"

REF: 01 / A202

SCALE: 1/16" = 1'-0"



PRELIMINARY:
NOT FOR
REGULATORY
APPROVAL,
PERMITTING,
OR CONSTRUCTION

PAPAGO PLAZA - SPROUTS
PIVOT DEVELOPMENT
1490 NORTH SCOTTSDALE ROAD
SCOTTSDALE, AZ 85257

Date
10/18/21
Revisions


Drawings and written material appearing
herein constitutes original and unpublished
work of the architect and may not be
duplicated, used, or disclosed without
written consent of the architect.

© 2018 NELSEN PARTNERS, INC.

Project No.
21087

A203

FLOOR PLAN - LEVEL 03

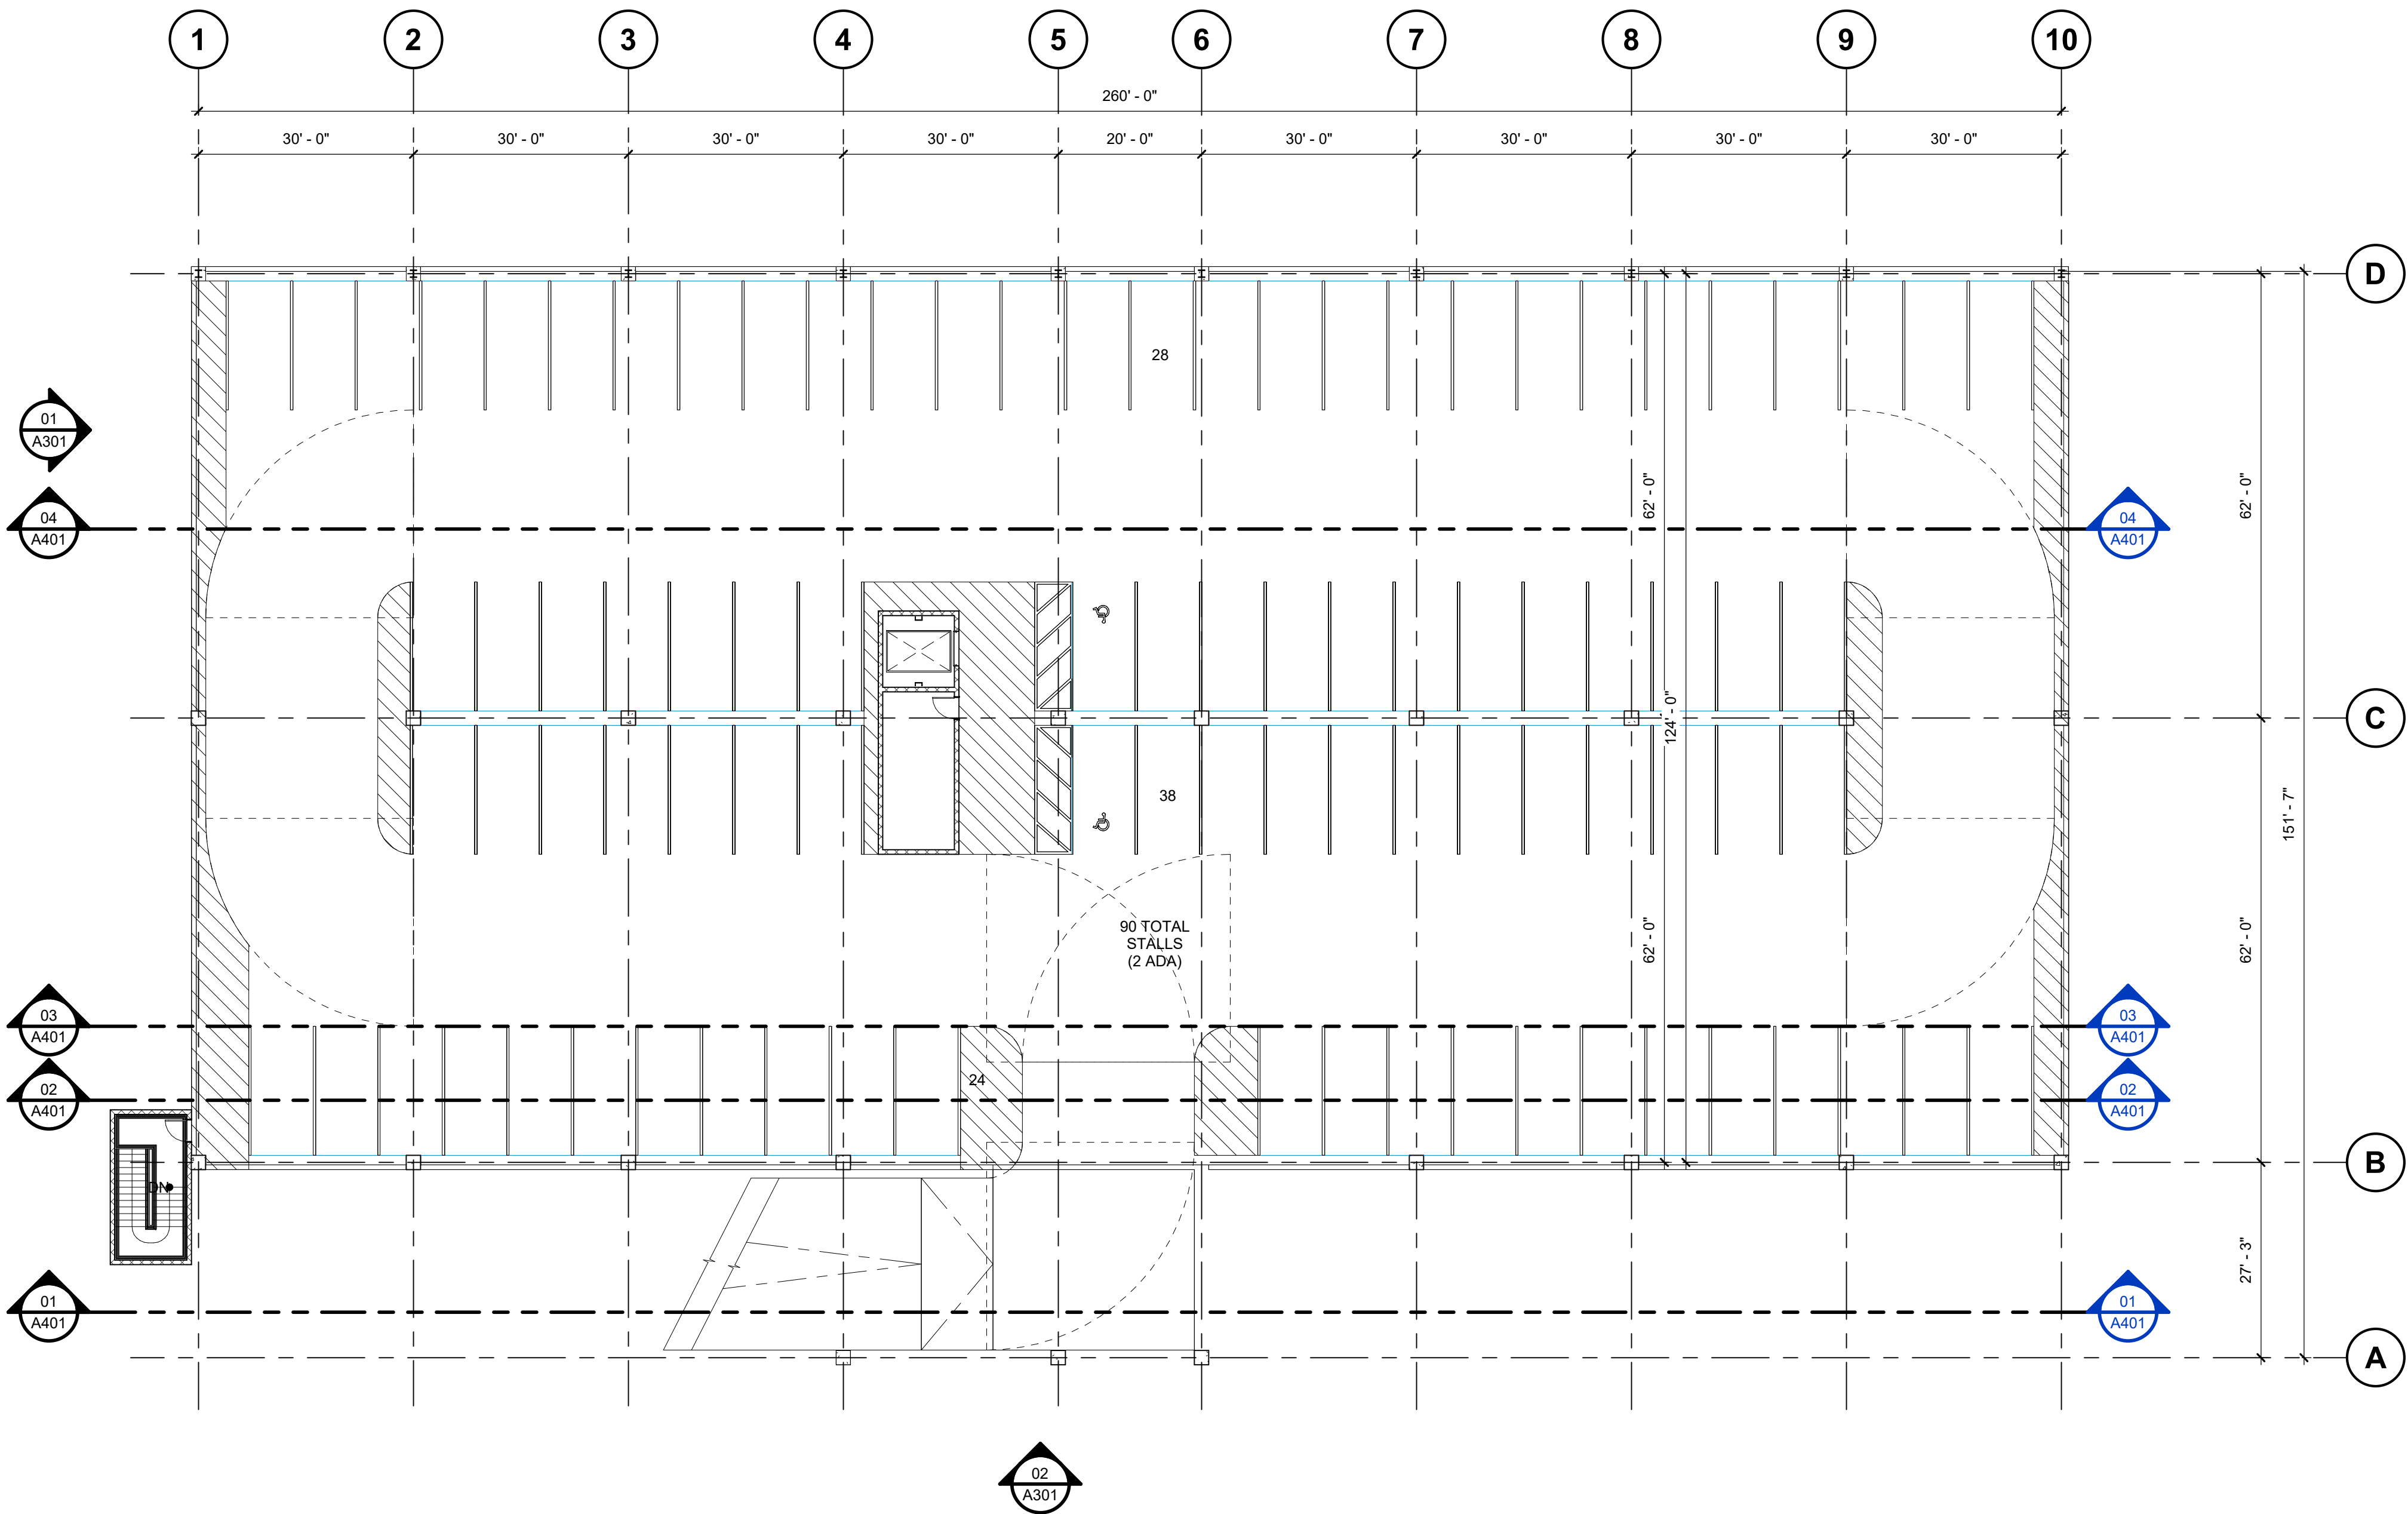

01 FLOOR PLAN - LEVEL 03

SCALE: 1/16" = 1'-0"

REF: 01 / A203

SCALE: 1/16" = 1'-0"

