


**TOMECAK  
DESIGN**

4368 NORTH CIVIC CENTER PLAZA  
SUITE 201  
SCOTTSDALE, ARIZONA 85251


T 602.619.7751  
F 480.718.8387  
E INFO@TOMECAKDESIGN.COM

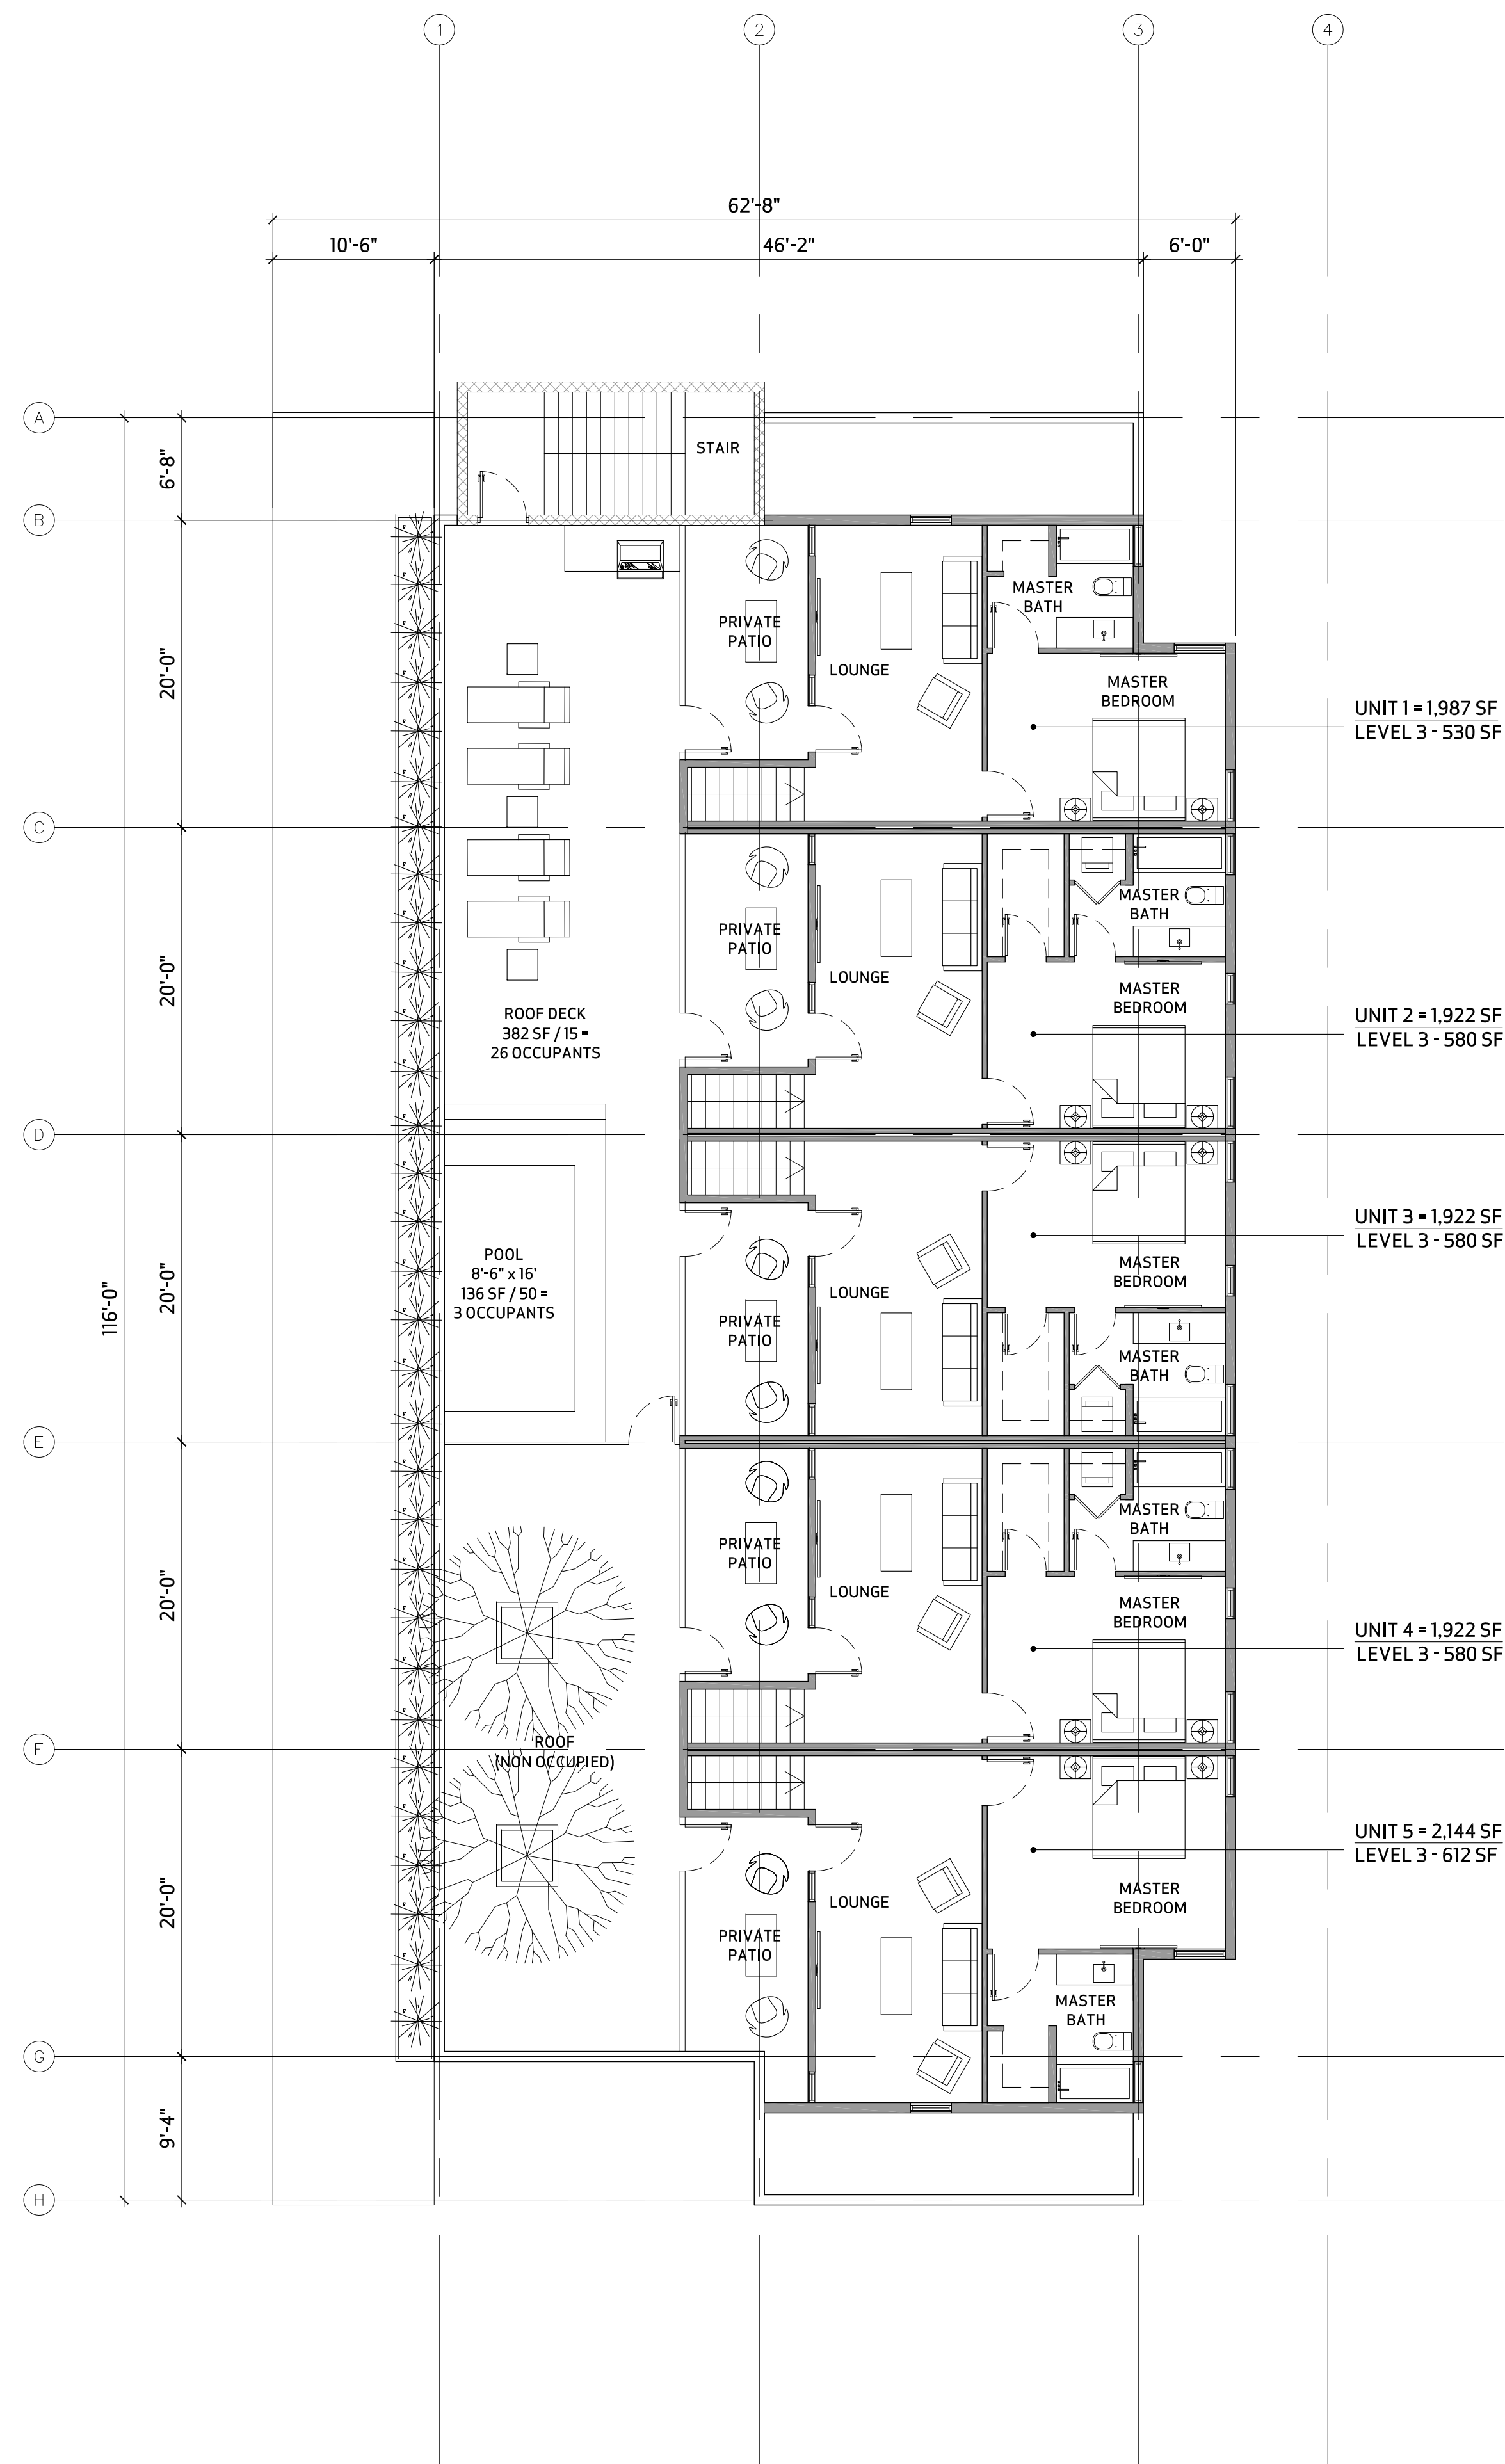

TRUE NORTH

**FLOOR PLAN - LEVEL 3**

SCALE: 1/8"=1'-0"

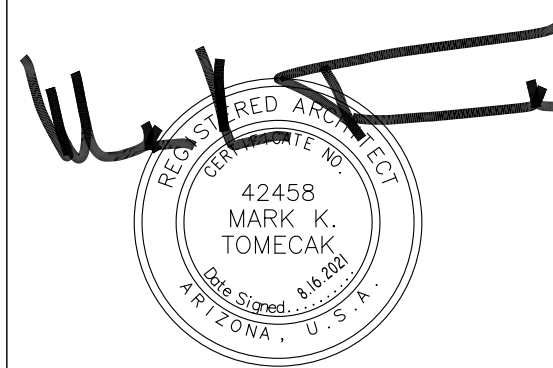

EXPIRES 3.31.2023

PROJECT:  
**PALO ON 75TH**  
3961 N. 75TH STREET  
SCOTTSDALE, ARIZONA 85251

REVISED:

JOB #.: 2105

DATE: 08.16.2021

CONTENTS: FLOOR PLAN  
LEVEL 3

SHEET No: **A1.02**

THIS DRAWING IS AN INSTRUMENT OF SERVICE AND THE PROPERTY OF TOMECAK DESIGN, P.C. AND SHALL REMAIN THEIR PROPERTY. THE USE OF THIS DRAWING SHALL BE RESTRICTED TO THE ORIGINAL SITE FOR WHICH IT WAS PREPARED AND PUBLICATION OR REPRODUCTION OF ANY PART IS PROHIBITED WITHOUT THEIR WRITTEN CONSENT.