


VICINITY MAP
N.T.S.

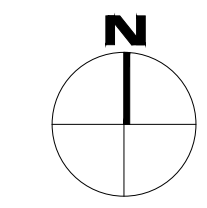

KEY

- PROPOSED CONDITIONAL USE PERMIT AREA
- A = SITE WALL HEIGHTS: 6' HIGH BLOCK WALL
- B = 12'± HIGH BLOCK WALL
- C = 20'± HIGH SOUND WALL

aakai architecture + interiors
 480.588.8822
 aakai.com
 7855 E. WILLOW RD #108 SCOTTSDALE, ARIZONA 85250

MEGERDICHIAN
SENIOR CENTER
 8849 E. CHOLLA ST.
 SCOTTSDALE, AZ 85260

PRE-CONSTRUCTION PHASE	
NO.	ISSUED FOR: DATE
	REZONING & C.U.P. 12-13-2018
	REZONING & C.U.P. 10-06-2020
	2nd Review

CONSTRUCTION PHASE	
REV.	BULLETIN # DATE



SHEET TITLE
CONDITIONAL USE PERMIT CONTEXT AERIAL

SCALE: 1" = 120'
DATE: 10/06/2020
JOB NUMBER: 1727-00

A01

1 **CONDITIONAL USE PERMIT CONTEXT AERIAL / SITE PLAN**

scale: 1" = 120'

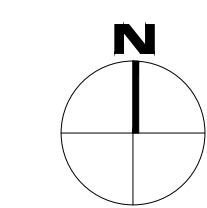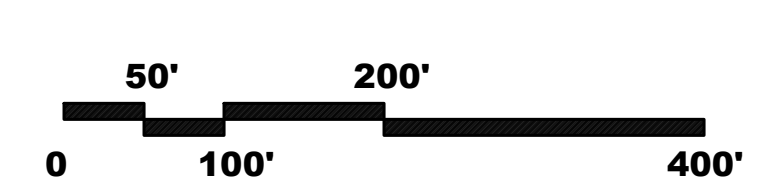

PLOT DATE: Wednesday, October 7, 2020 4:36:18 PM