



**1** TYPICAL WINDOW HEADER SECTION DIAGRAM  
scale: 1" = 1'-0"

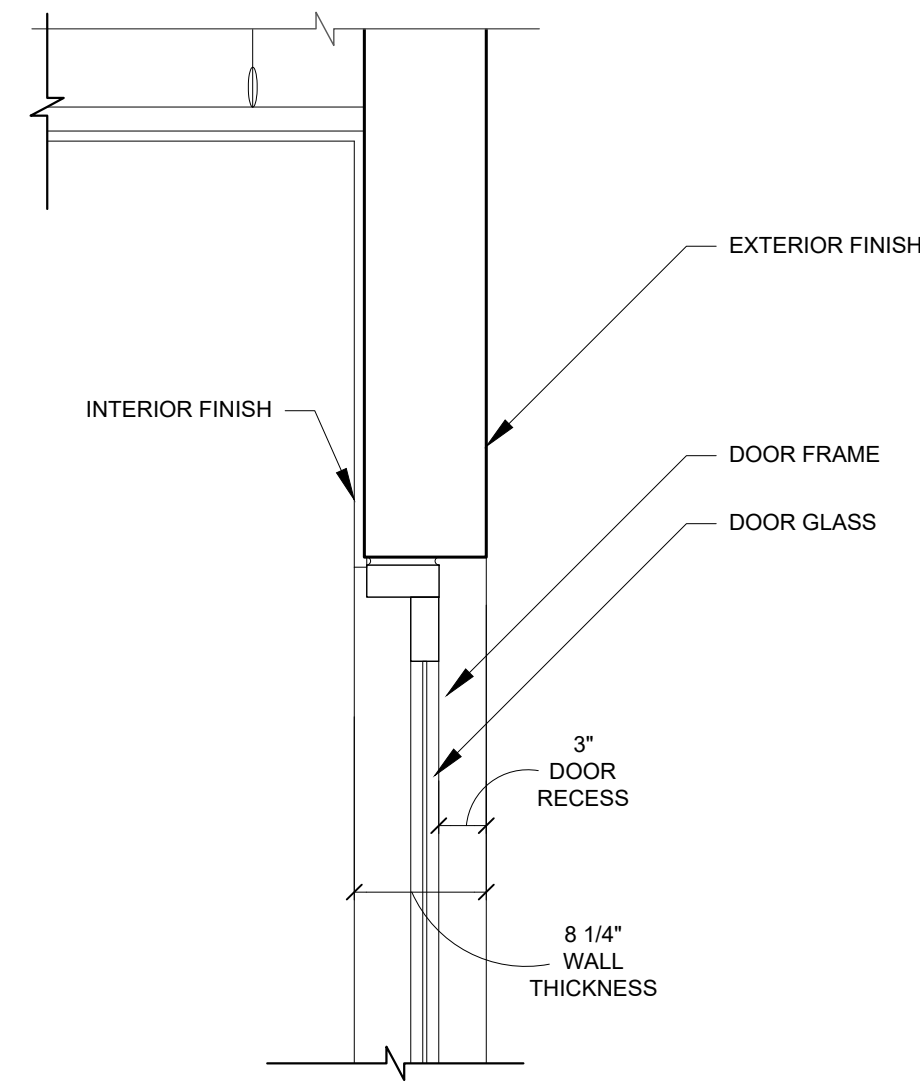

**2** TYPICAL DOOR HEADER SECTION DIAGRAM  
scale: 1" = 1'-0"

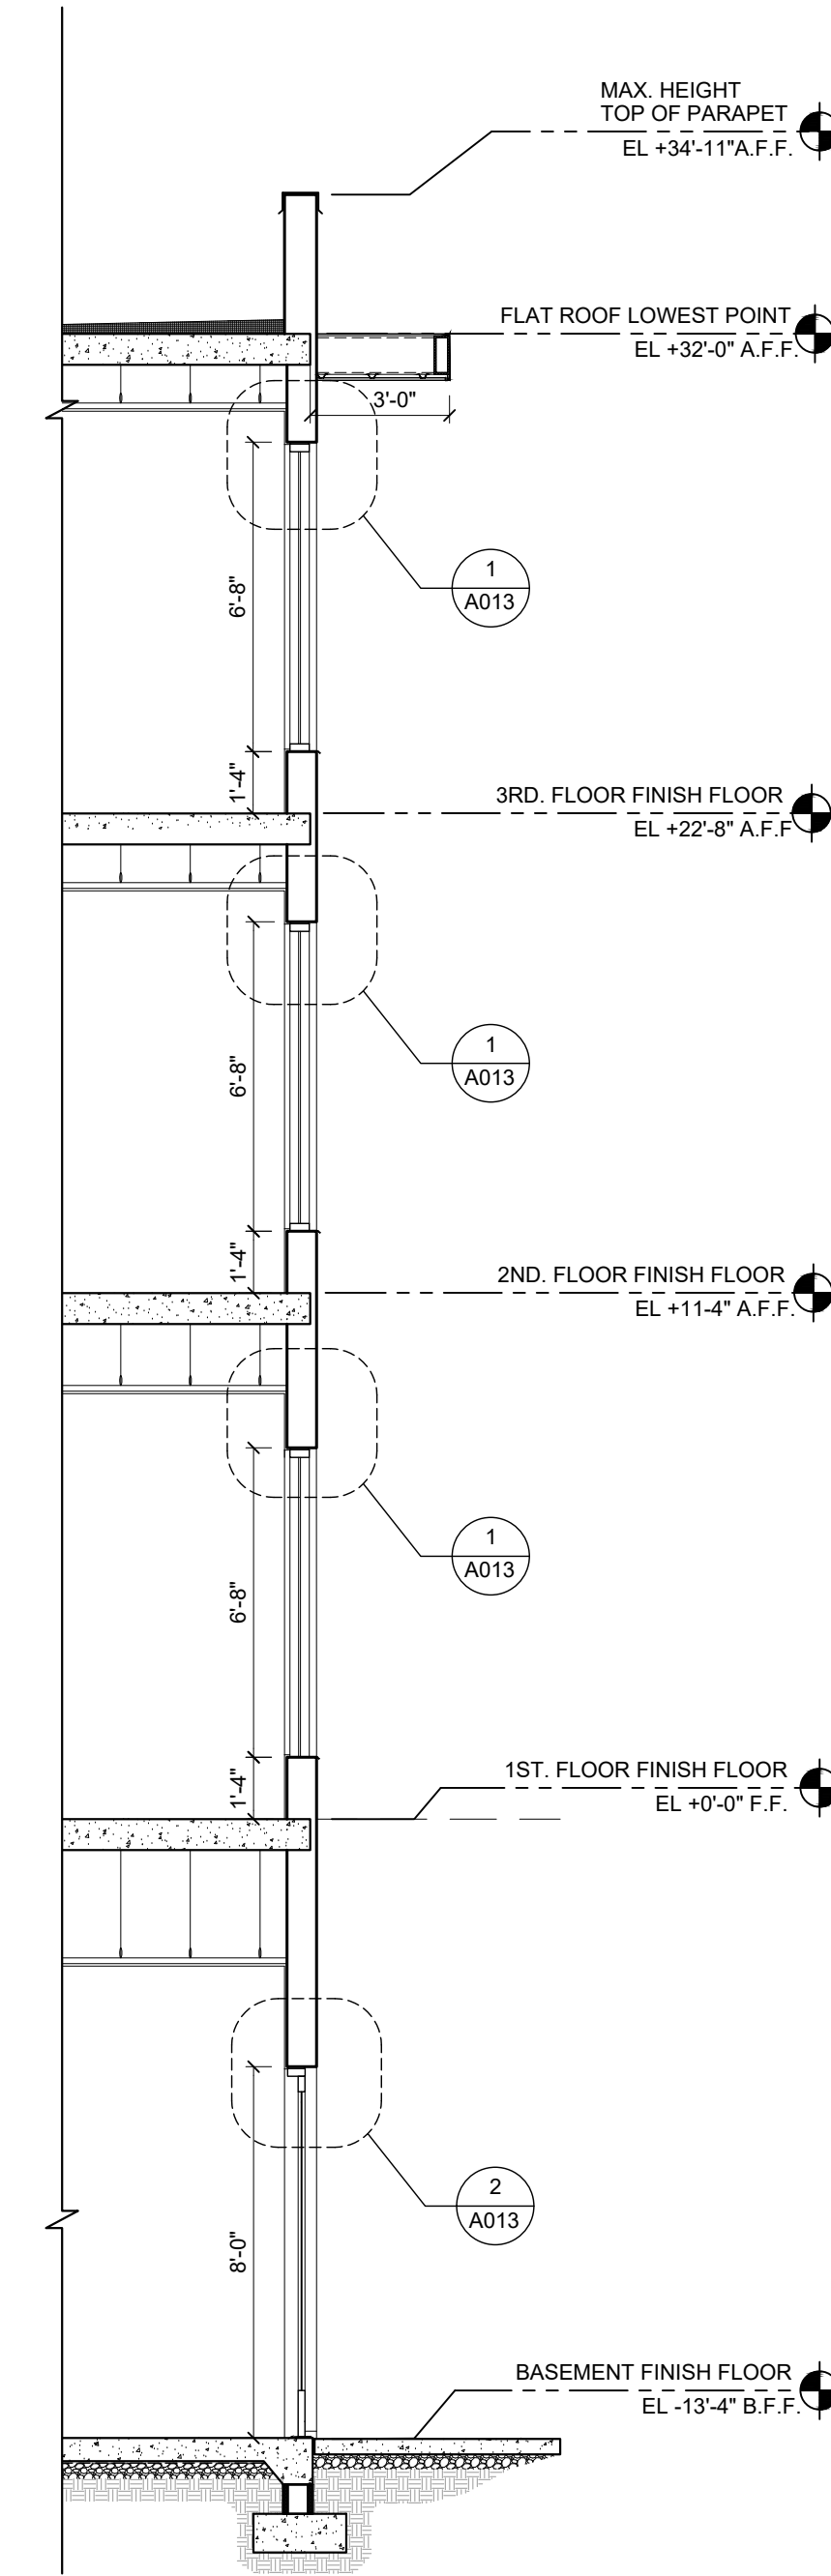

**3** WALL SECTION DIAGRAM  
scale: 1/4" = 1'-0"

NOTE:  
THE EXTERIOR DOORS SURFACE SHALL BE RECESSED BY 30% RELATIVE TO THE TOTAL EXTERIOR WALL THICKNESS AS SHOWN.  
THE WINDOWS GLASS SURFACE IS RECESSED BY 50% RELATIVE TO THE TOTAL EXTERIOR WALL THICKNESS AS SHOWN.

**aakai** architecture + interiors  
7955 N. WOODLAND BLVD. SCOTTSDALE, ARIZONA 85250  
480.588.5852  
aakai.com  
© 2020

**MEGERDICHIAN  
SENIOR CENTER**  
8849 E. CHOLLA ST.  
SCOTTSDALE, AZ 85260

PRE-CONSTRUCTION PHASE		
NO.	ISSUED FOR:	DATE
	REZONING & C.U.P.	10-06-2020
	2nd Review	
CONSTRUCTION PHASE		
REV.	BULLETIN #	DATE



SHEET TITLE  
**DOOR & WINDOW RECESS**

SCALE: 1/8" = 1'-0"  
DATE: 10/06/2020  
JOB NUMBER: 1727-00

**A13**

PLOT DATE: Tuesday, October 6, 2020 5:02:22 PM