

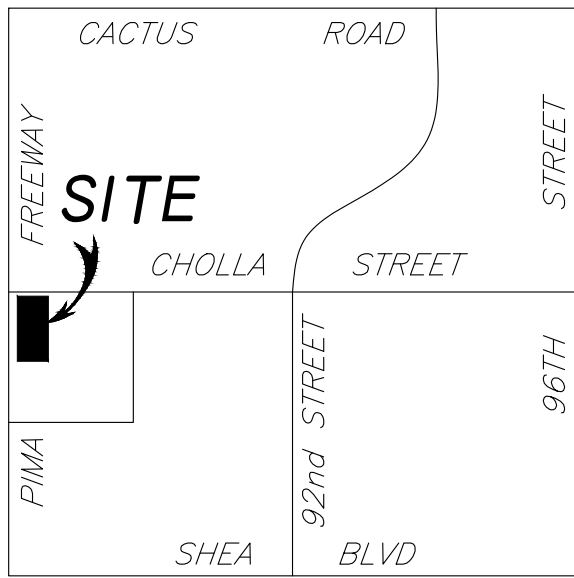


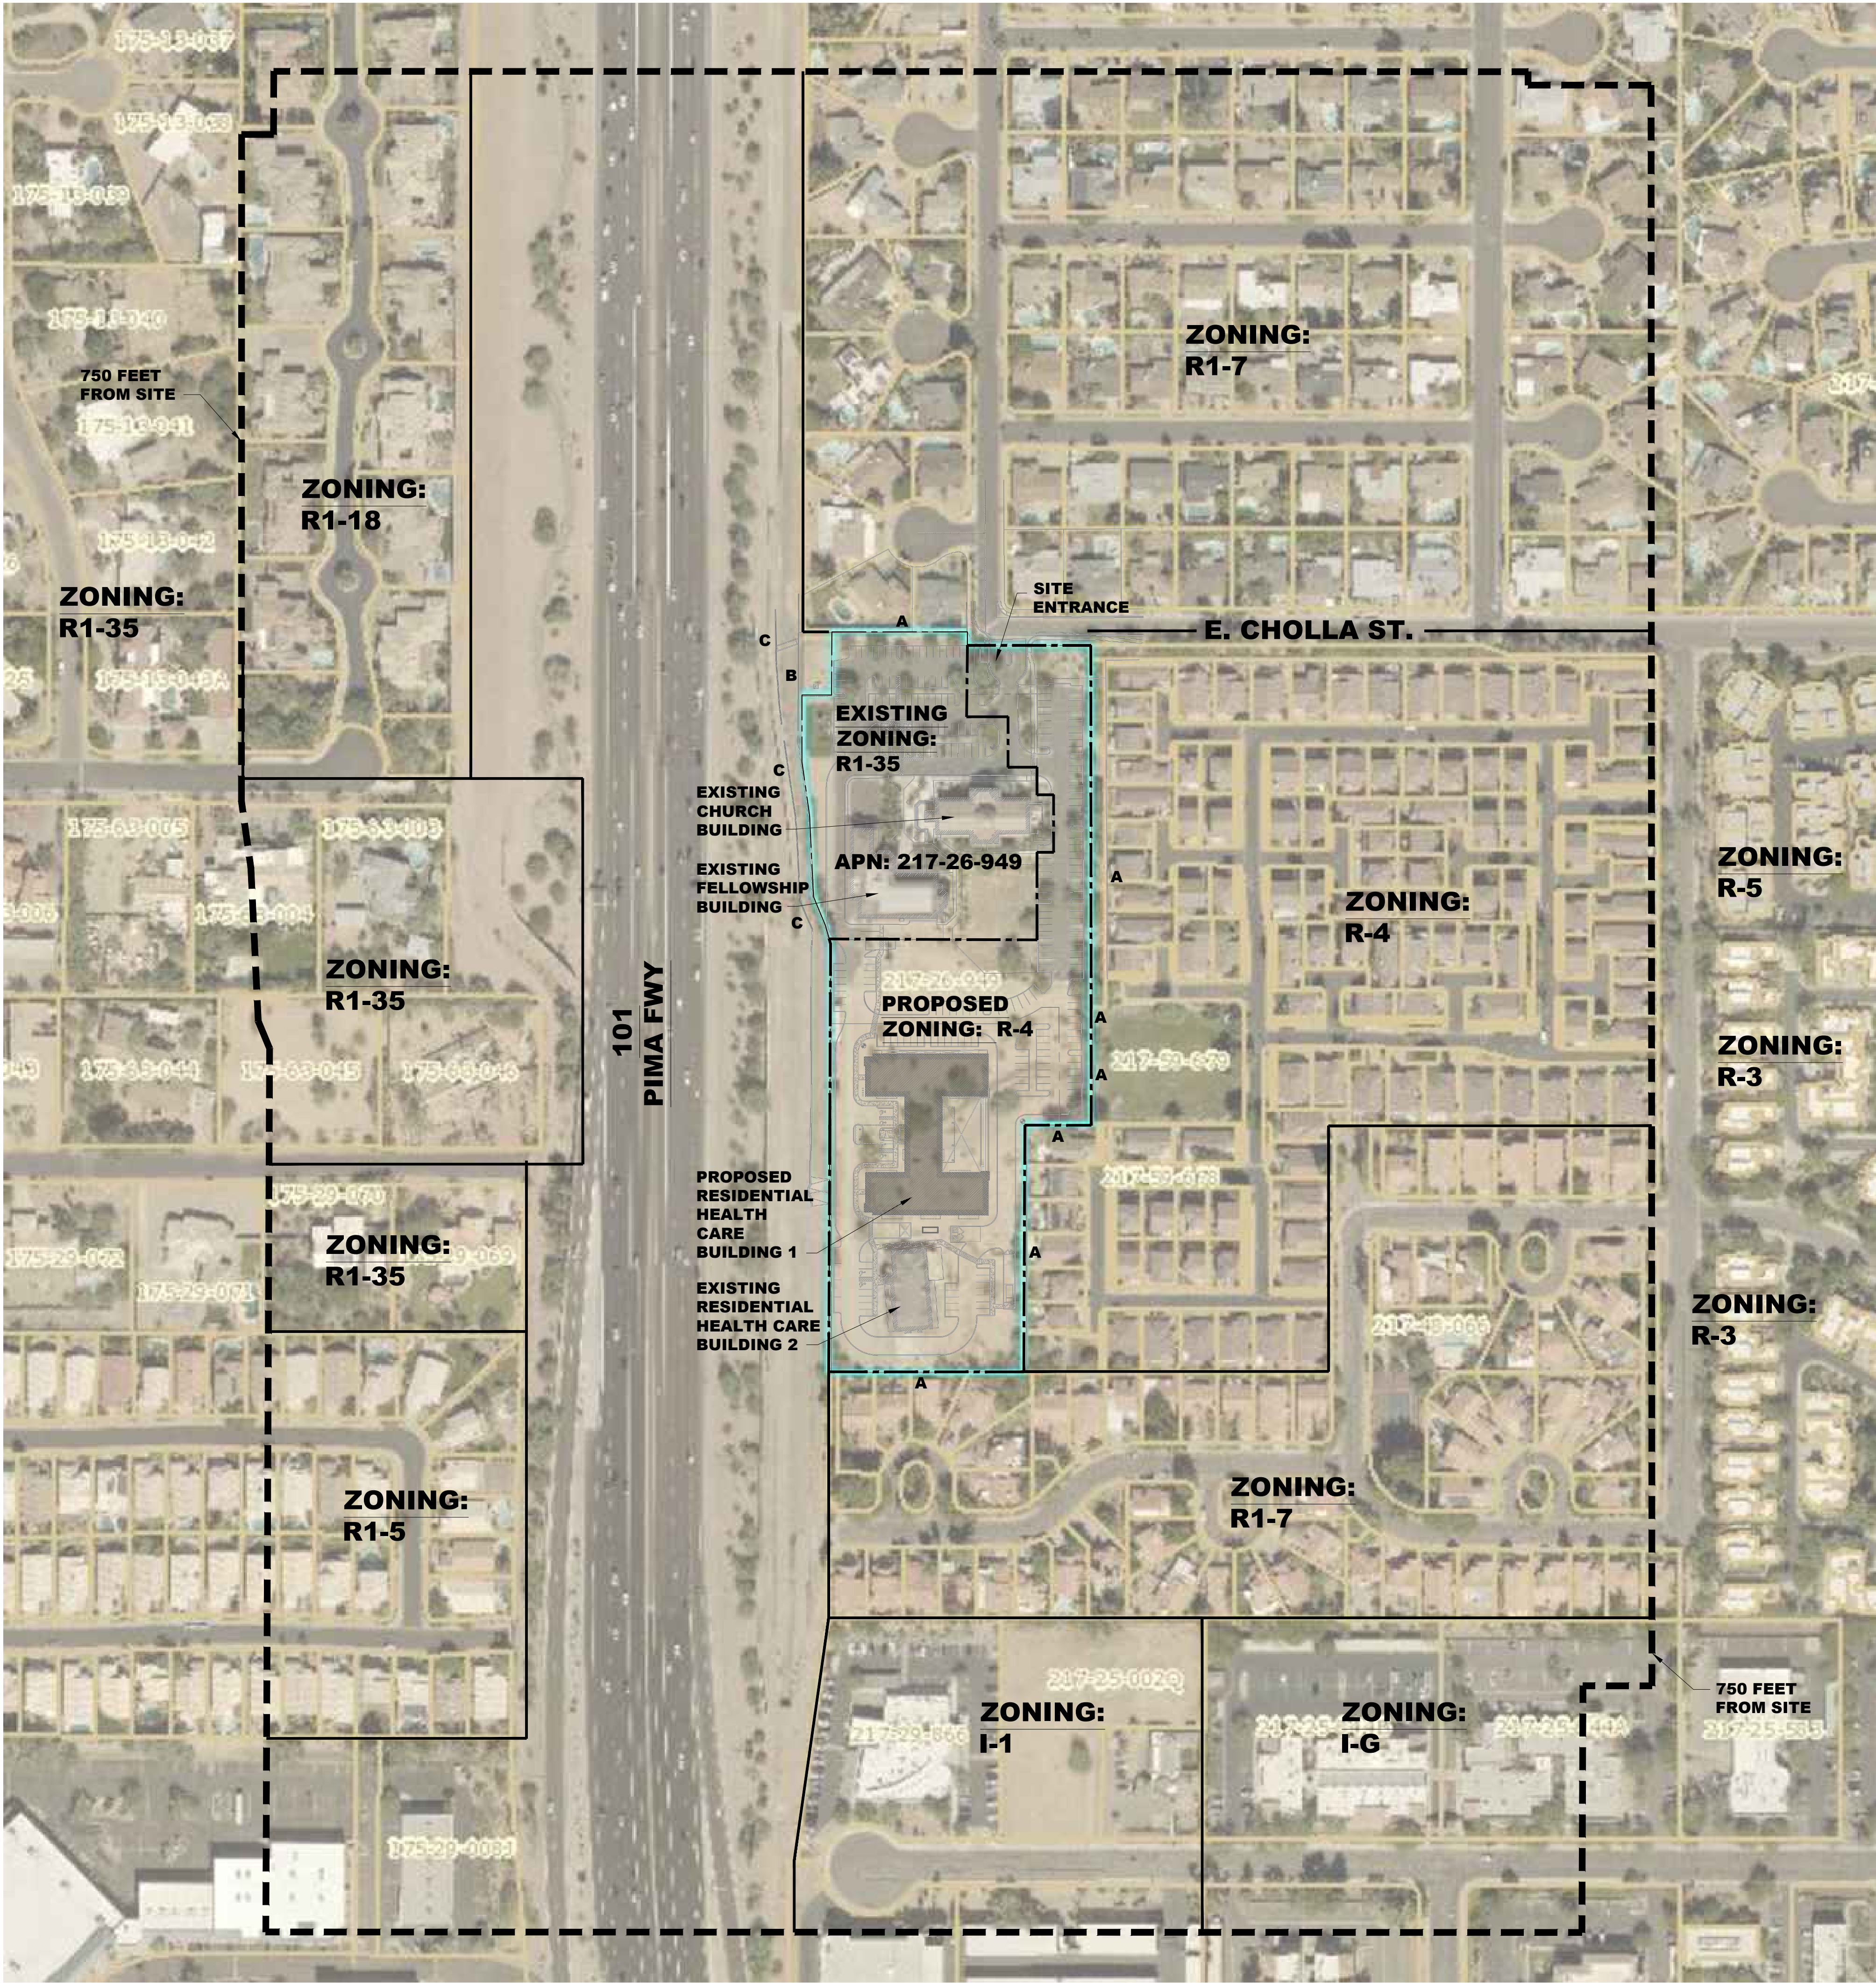



VICINITY MAP
N.T.S.

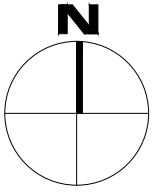

KEY

- PROPOSED REZONING AREA
- A = SITE WALL HEIGHTS:
B = 6' HIGH BLOCK WALL
C = 12± HIGH BLOCK WALL
20'± HIGH SOUND WALL

REZONING
CONTEXT AERIAL / SITE PLAN
scale: 1" = 120'

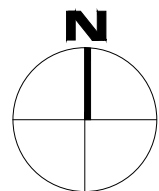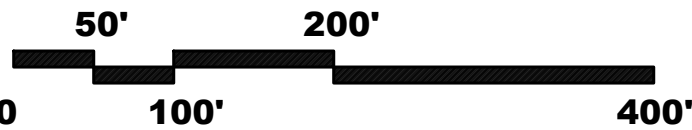

MEGERDICHIAN
SENIOR CENTER
8849 E. CHOLLA ST.
SCOTTSDALE, AZ 85260

PRE-CONSTRUCTION PHASE		
NO.	ISSUED FOR:	DATE
	REZONING & C.U.P.	12-13-2018
	REZONING & C.U.P.	10-06-2020
	2nd Review	
CONSTRUCTION PHASE		
REV.	BULLETIN #	DATE



SHEET TITLE
REZONING
CONTEXT AERIAL

SCALE: 1" = 120'
DATE: 10/06/2020
JOB NUMBER: 1727-00

A01

aakai architecture + interiors

7955 E. Redfield Rd #108 Scottsdale, Arizona 85260
480.588.6552
aakai.com
© 2020