



1 TYPICAL WINDOW HEADER SECTION DIAGRAM  
scale: 1" = 1'-0"

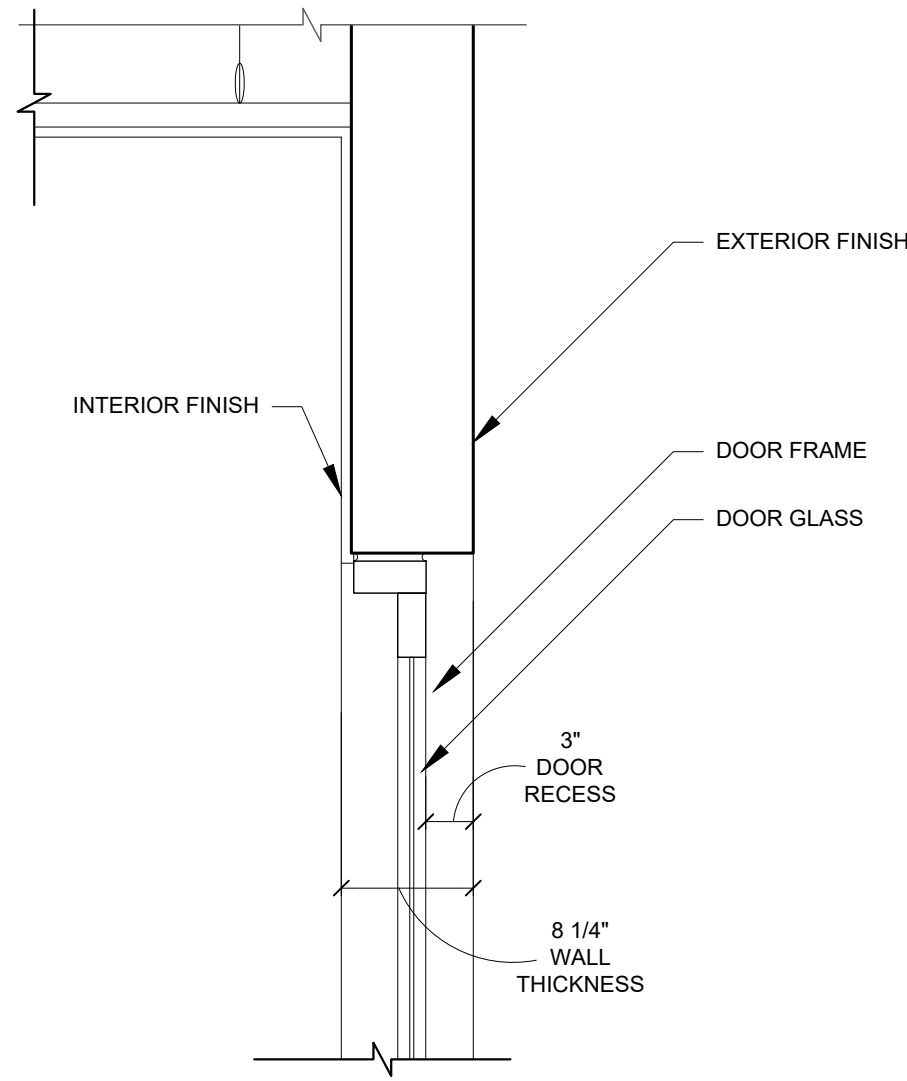

2 TYPICAL DOOR HEADER SECTION DIAGRAM  
scale: 1" = 1'-0"

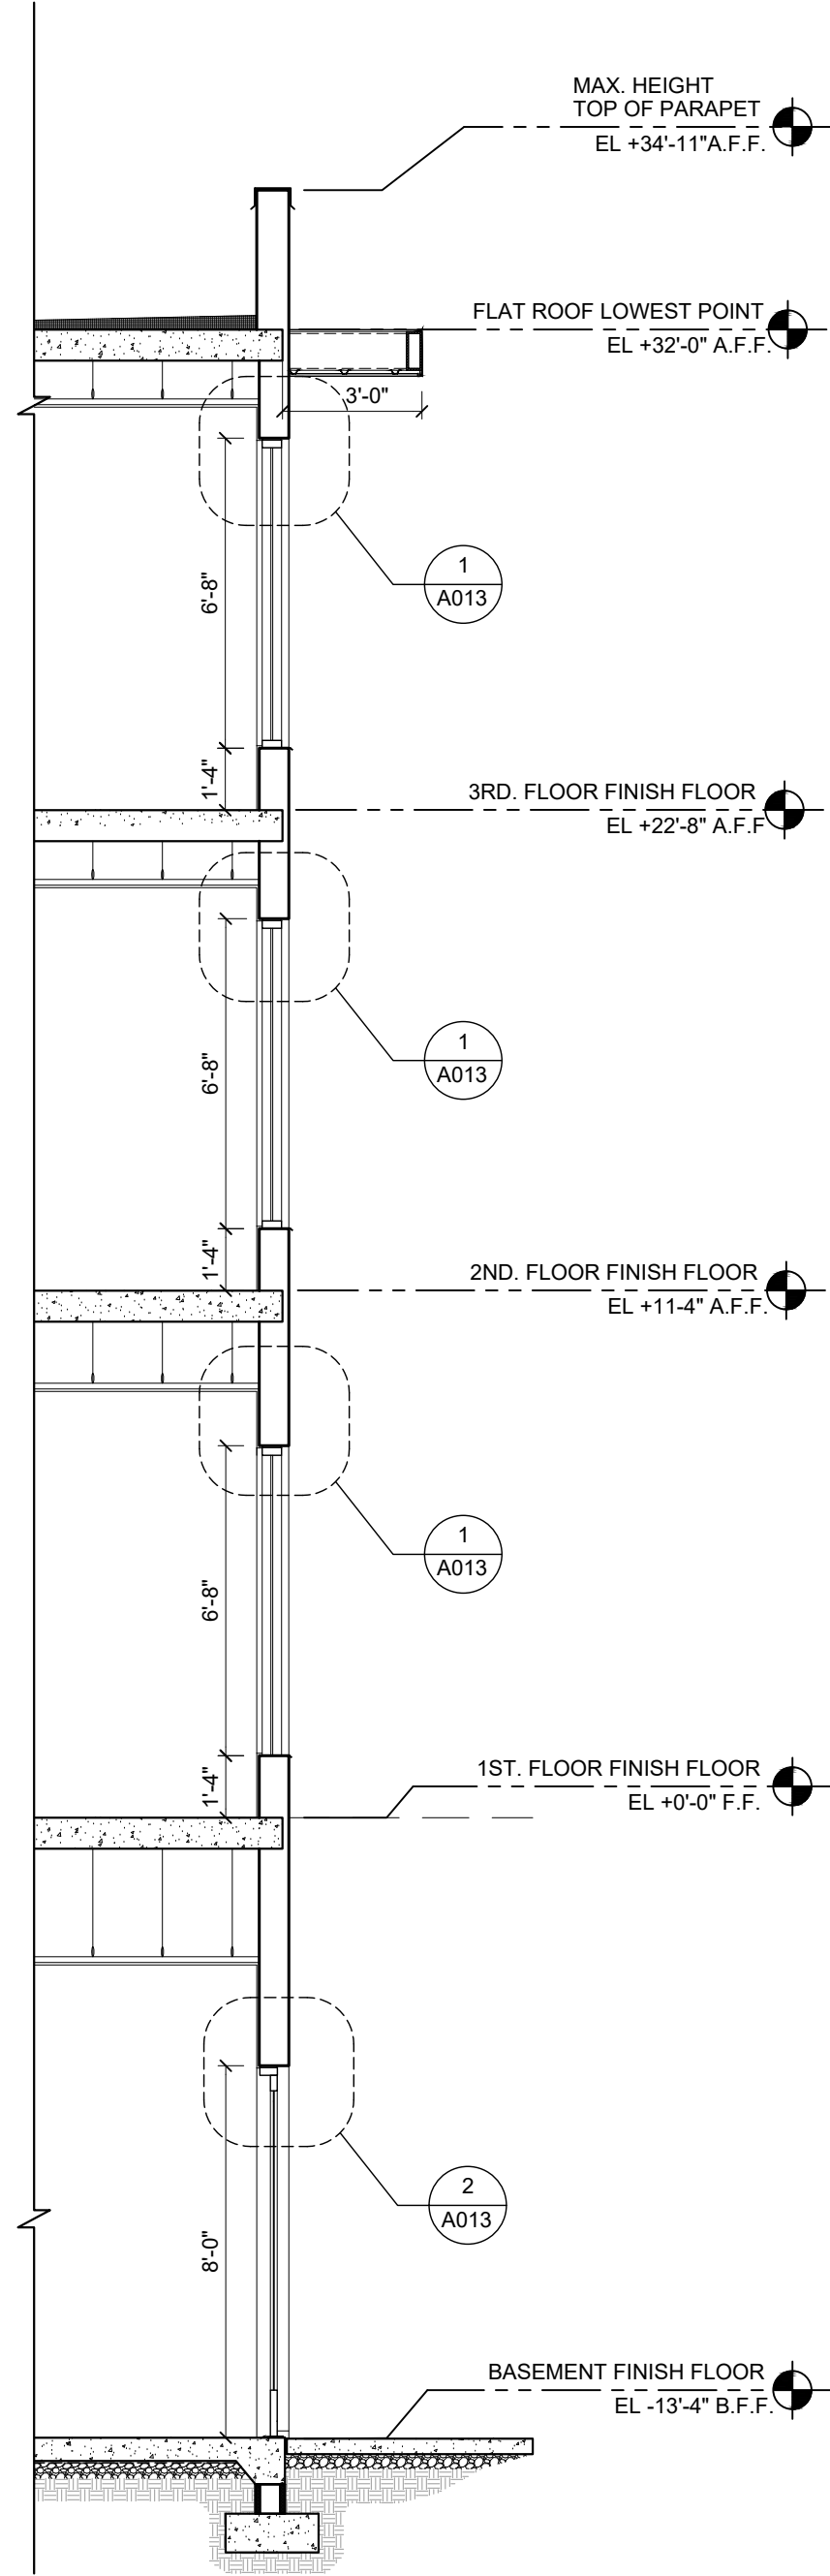


3 WALL SECTION DIAGRAM  
scale: 1/4" = 1'-0"

NOTE:  
THE EXTERIOR DOORS SURFACE SHALL BE RECESSED BY 30% RELATIVE TO THE TOTAL EXTERIOR WALL THICKNESS AS SHOWN.  
THE WINDOWS GLASS SURFACE IS RECESSED BY 50% RELATIVE TO THE TOTAL EXTERIOR WALL THICKNESS AS SHOWN.

MEGERDICHIAN  
SENIOR CENTER  
8849 E. CHOLLA ST.  
SCOTTSDALE, AZ 85260

| PRE-CONSTRUCTION PHASE |                   |            |
|------------------------|-------------------|------------|
| NO.                    | ISSUED FOR:       | DATE       |
|                        | REZONING & C.U.P. | 10-06-2020 |
|                        | 2nd Review        |            |
|                        |                   |            |
|                        |                   |            |
|                        |                   |            |
| CONSTRUCTION PHASE     |                   |            |
| REV.                   | BULLETIN #        | DATE       |
|                        |                   |            |
|                        |                   |            |
|                        |                   |            |
|                        |                   |            |

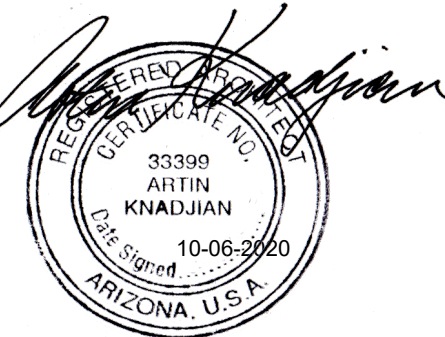

SHEET TITLE  
DOOR & WINDOW RECESS  
SCALE: 1/8" = 1'-0"  
DATE: 10/06/2020  
JOB NUMBER: 1727-00

A13