



PLOT DATE Tuesday, October 6, 2020 2:26:24 PM

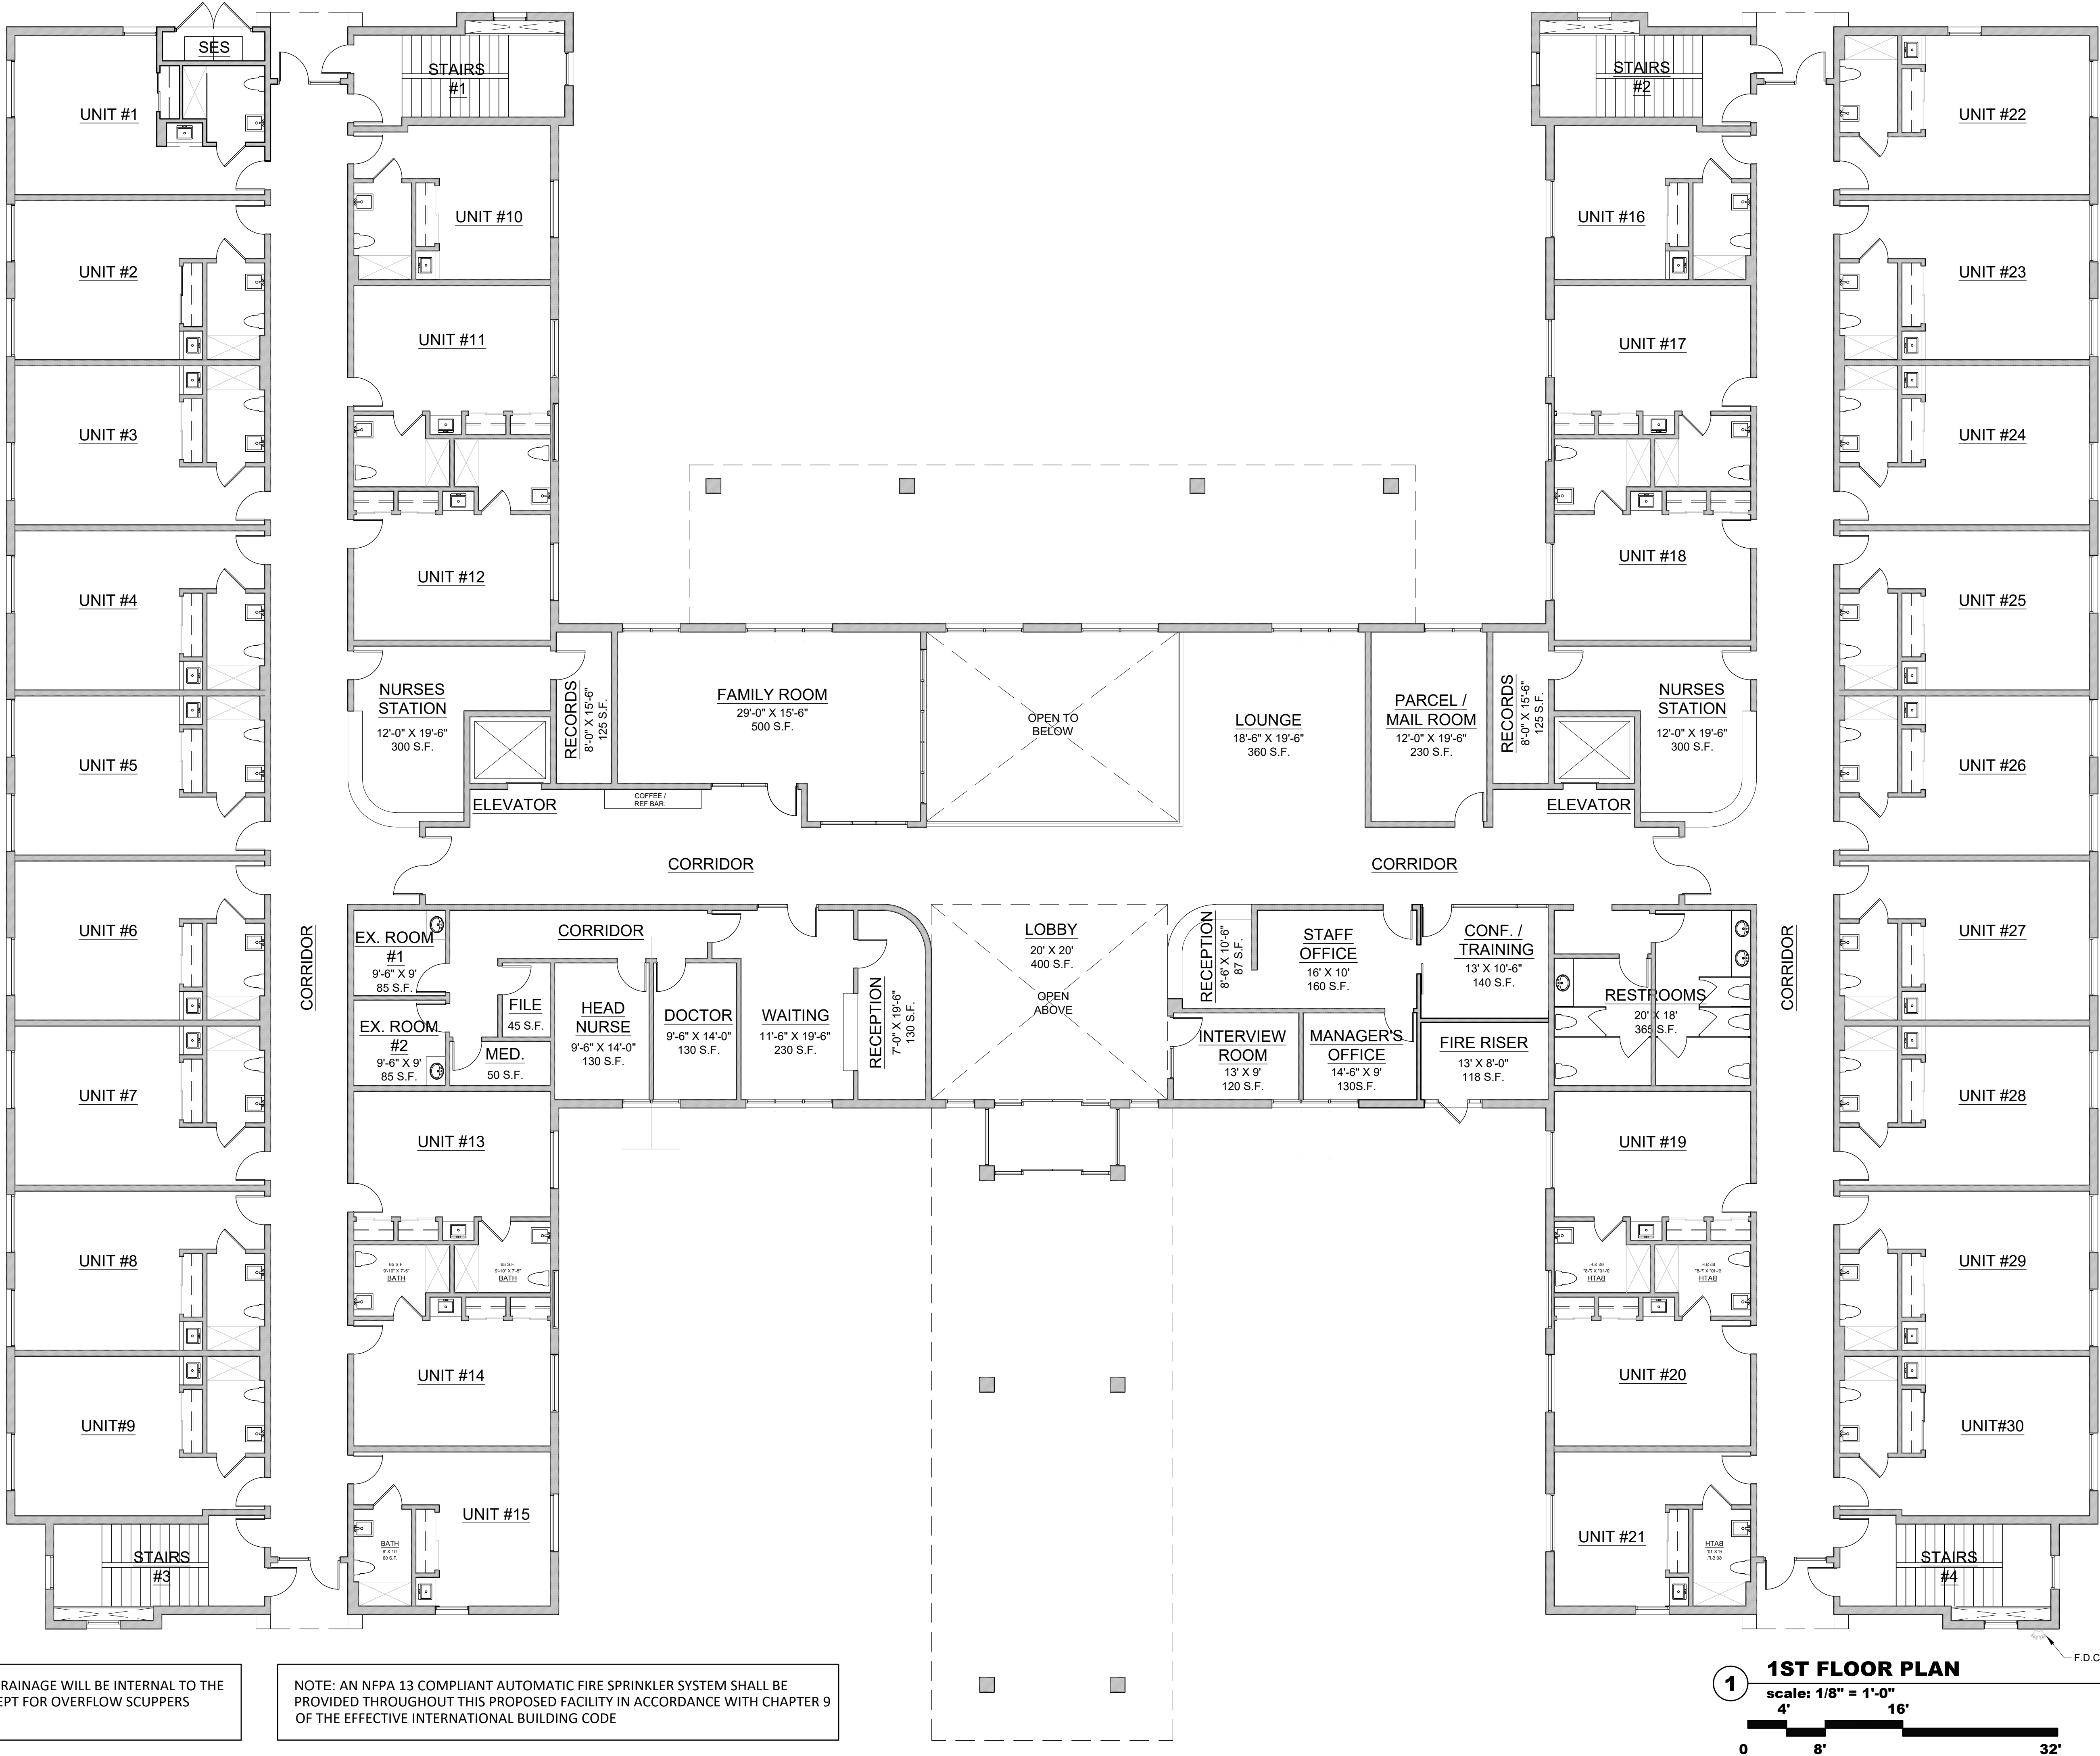

NOTE: ROOF DRAINAGE WILL BE INTERNAL TO THE BUILDING EXCEPT FOR OVERFLOW SCUPPERS

NOTE: AN NFPA 13 COMPLIANT AUTOMATIC FIRE SPRINKLER SYSTEM SHALL BE PROVIDED THROUGHOUT THIS PROPOSED FACILITY IN ACCORDANCE WITH CHAPTER 9 OF THE EFFECTIVE INTERNATIONAL BUILDING CODE

1 1ST FLOOR PLAN
scale: 1/8" = 1'-0"
4' 16'
0 8' 32'

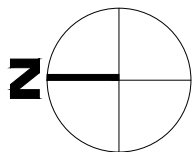

**MEGERDICHIAN
SENIOR CENTER**
8849 E. CHOLLA ST.
SCOTTSDALE, AZ 85260

PRE-CONSTRUCTION PHASE	
NO. ISSUED FOR:	DATE
REZONING & C.U.P.	12-13-2018
REZONING & C.U.P.	10-06-2020
2nd Review	
CONSTRUCTION PHASE	
REV. BULLETIN #	DATE



SHEET TITLE
**RESIDENTIAL HEALTH
CARE FACILITY
1ST FLOOR FLOOR PLAN**

SCALE: 1/8" = 1'-0"
DATE: 10/06/2020
JOB NUMBER: 1727-00

A09

aakai architecture + interiors
7955 E. WILLOW RD #108 SCOTTSDALE, ARIZONA 85260
480.588.5852
aakai.com
© 2020


PLOT DATE Tuesday, October 6, 2020 2:26:32 PM

NOTE: ROOF DRAINAGE WILL BE INTERNAL TO THE BUILDING EXCEPT FOR OVERFLOW SCUPPERS


NOTE: AN NFPA 13 COMPLIANT AUTOMATIC FIRE SPRINKLER SYSTEM SHALL BE PROVIDED THROUGHOUT THIS PROPOSED FACILITY IN ACCORDANCE WITH CHAPTER 9 OF THE EFFECTIVE INTERNATIONAL BUILDING CODE

PRIVATE OUTDOOR LIVING SPACE CALCULATION			
PER CITY ZONING ORDINANCE § 5.1004.B.1.b			
UNIT TYPE	GROSS FLOOR AREA (GFA)	REQUIRED PRIVATE OPEN SPACE (GFA X 0.05)	PROVIDED PRIVATE OPEN SPACE
A (e.g. UNIT #1)	684.3SF	34.2SF	69.1SF
B (e.g. UNIT #10)	554.2SF	27.7SF	71.3SF
C (e.g. UNIT #13)	756.6SF	37.8SF	76.1SF

NOTE: FIRST FLOOR UNITS ARE *SLEEPING UNITS* BY FUNCTION. THEREFORE, THE FIRST FLOOR PRIVATE OUTDOOR LIVING SPACE REQUIREMENT IS NOT APPLICABLE AS THOSE ARE NOT DWELLING UNITS.

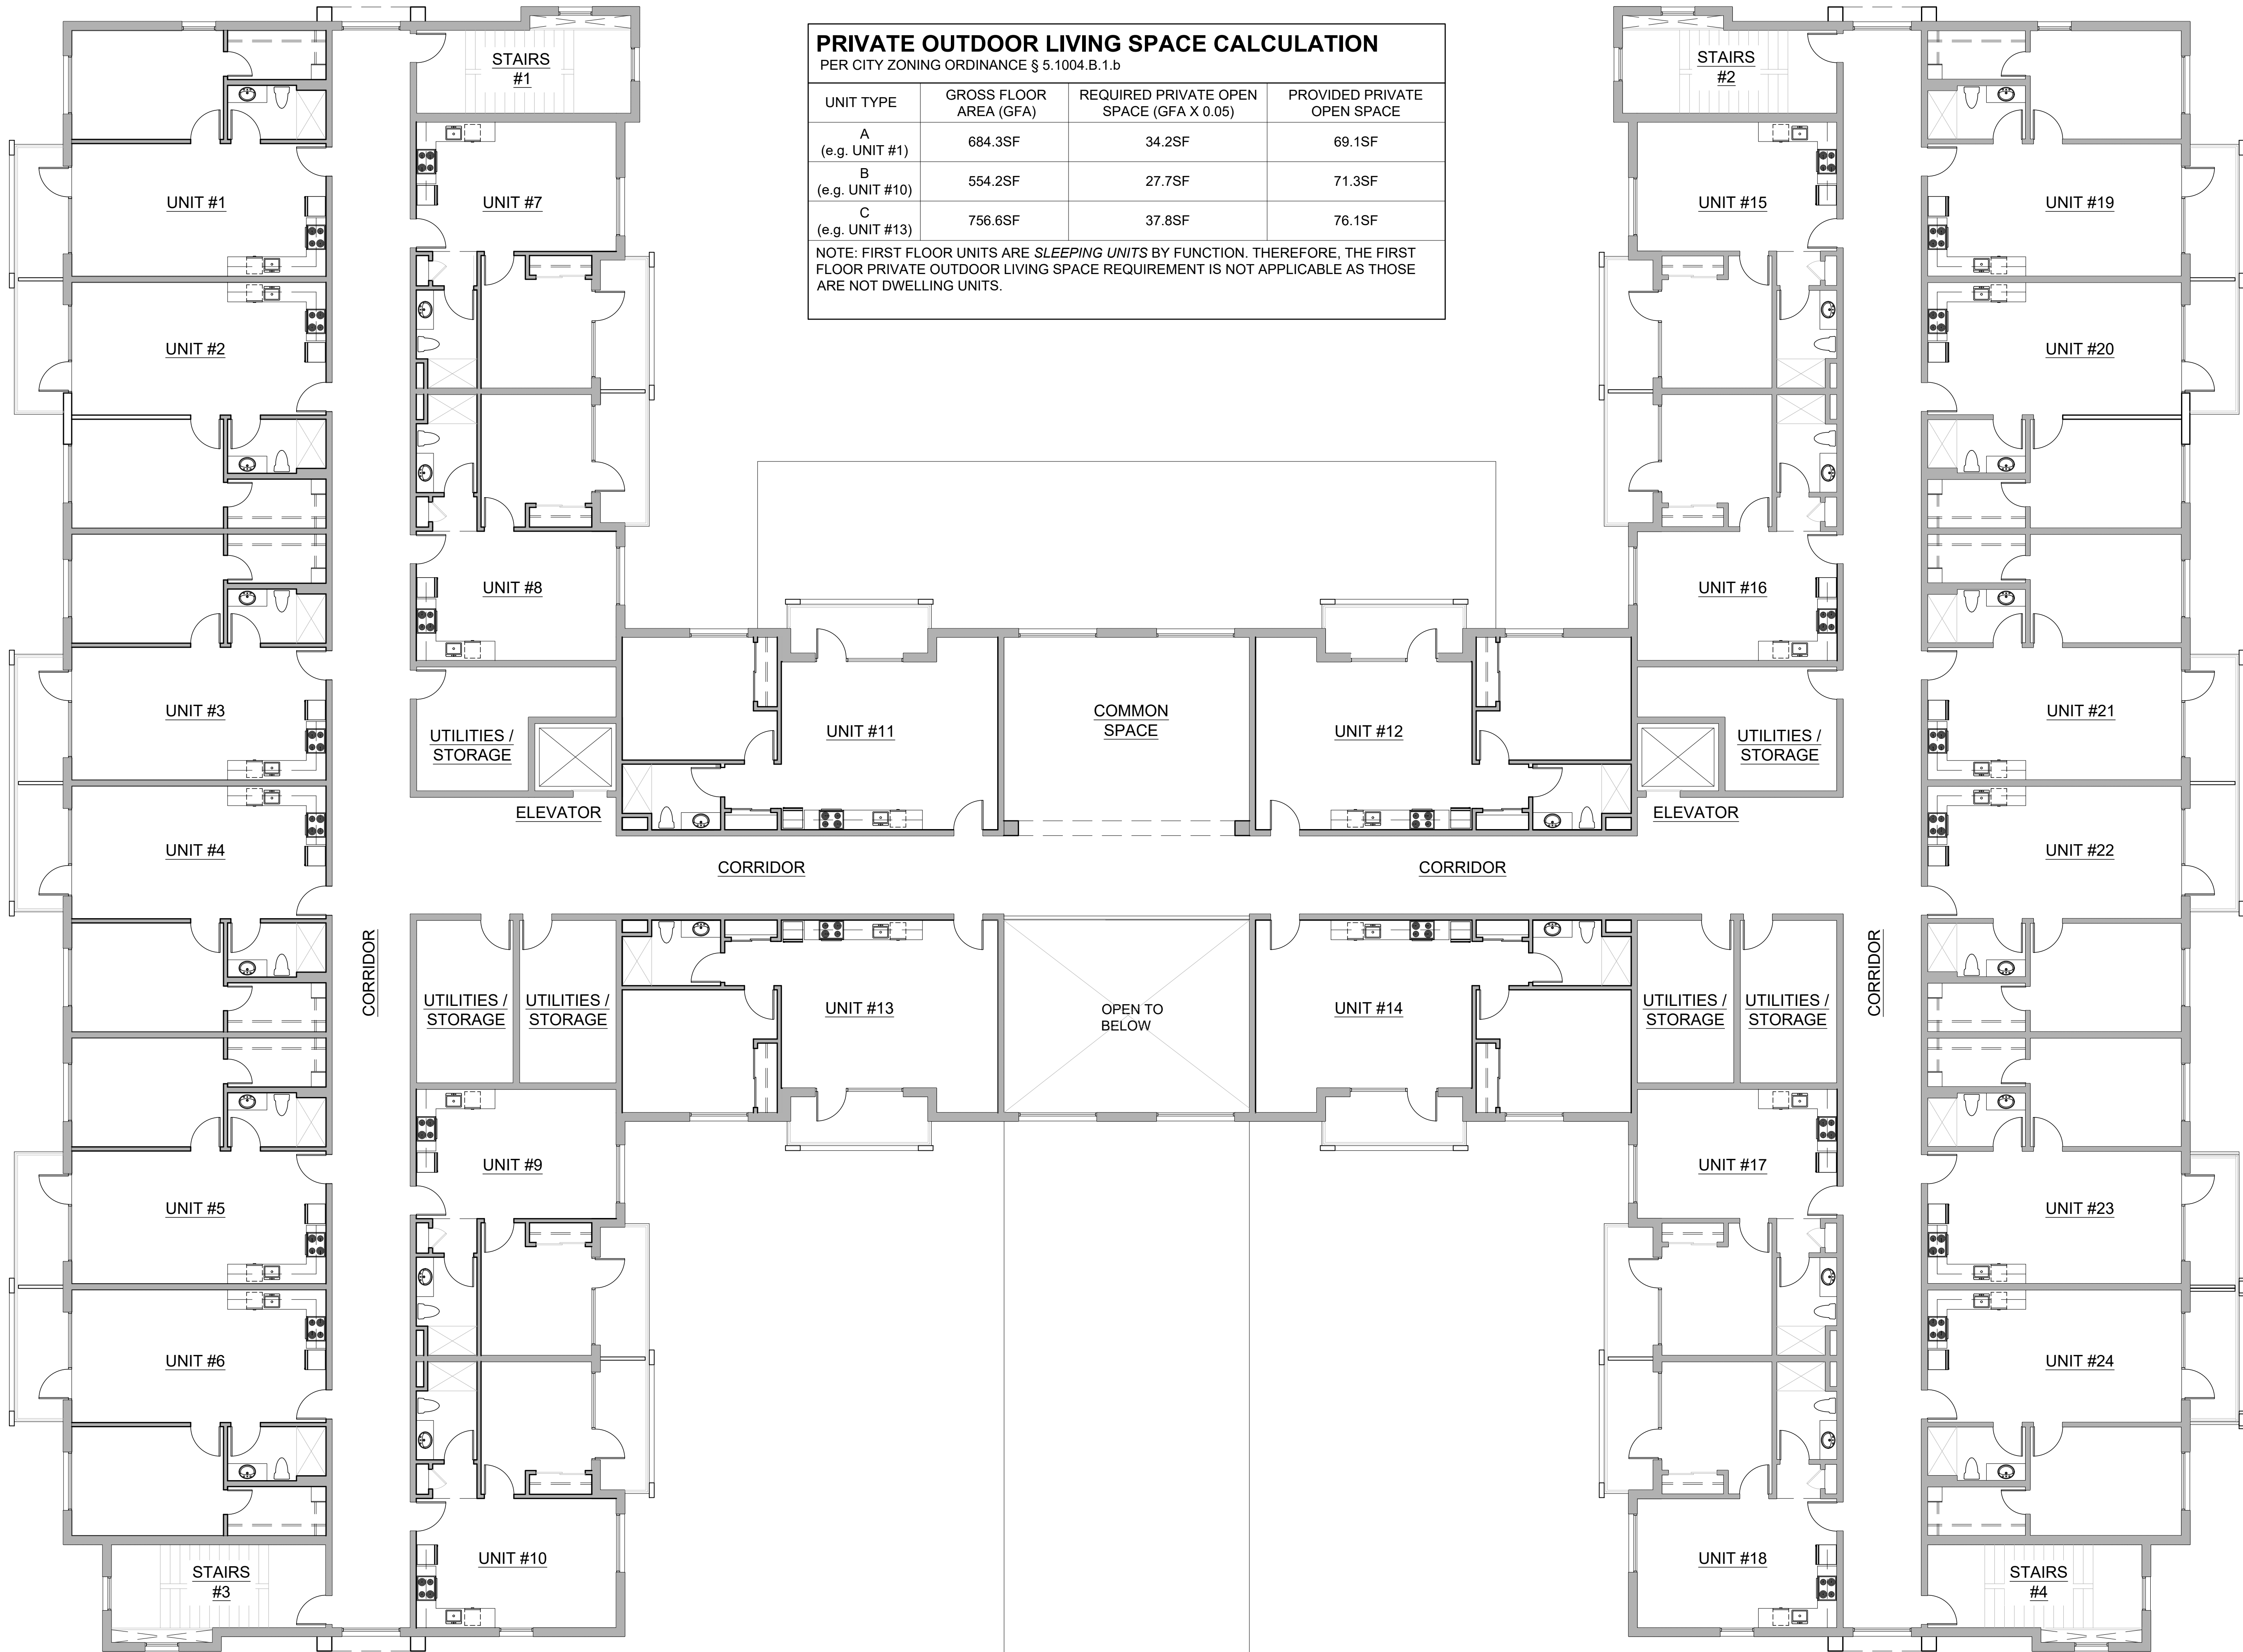


1 2ND FLOOR PLAN
scale: 1/8" = 1'-0"
4' 8' 16' 32'

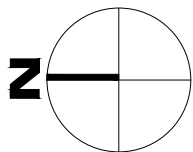

MEGERDICHIAN
SENIOR CENTER
8849 E. CHOLLA ST.
SCOTTSDALE, AZ 85260

PRE-CONSTRUCTION PHASE	
NO. ISSUED FOR:	DATE
REZONING & C.U.P.	12-13-2018
REZONING & C.U.P.	10-06-2020
2nd Review	
CONSTRUCTION PHASE	
REV. BULLETIN #	DATE

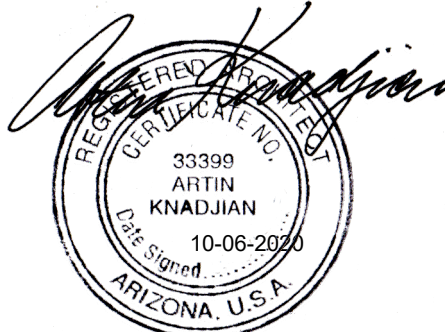

SHEET TITLE
RESIDENTIAL HEALTH
CARE FACILITY
2ND FLOOR FLOOR PLAN

SCALE: 1/8" = 1'-0"
DATE: 10/06/2020
JOB NUMBER: 1727-00

A10

aakai architecture + interiors
7955 N. WILLOW RD #106 SCOTTSDALE, ARIZONA 85260
480.588.5552
aakai.com
© 2020


PLOT DATE: Tuesday, October 6, 2020 2:26:40 PM

NOTE: ROOF DRAINAGE WILL BE INTERNAL TO THE BUILDING EXCEPT FOR OVERFLOW SCUPPERS


NOTE: AN NFPA 13 COMPLIANT AUTOMATIC FIRE SPRINKLER SYSTEM SHALL BE PROVIDED THROUGHOUT THIS PROPOSED FACILITY IN ACCORDANCE WITH CHAPTER 9 OF THE EFFECTIVE INTERNATIONAL BUILDING CODE

PRIVATE OUTDOOR LIVING SPACE CALCULATION			
PER CITY ZONING ORDINANCE § 5.1004.B.1.b			
UNIT TYPE	GROSS FLOOR AREA (GFA)	REQUIRED PRIVATE OPEN SPACE (GFA X 0.05)	PROVIDED PRIVATE OPEN SPACE
A (e.g. UNIT #1)	684.3SF	34.2SF	69.1SF
B (e.g. UNIT #10)	554.2SF	27.7SF	71.3SF
C (e.g. UNIT #13)	756.6SF	37.8SF	76.1SF

NOTE: FIRST FLOOR UNITS ARE *SLEEPING UNITS* BY FUNCTION. THEREFORE, THE FIRST FLOOR PRIVATE OUTDOOR LIVING SPACE REQUIREMENT IS NOT APPLICABLE AS THOSE ARE NOT DWELLING UNITS.

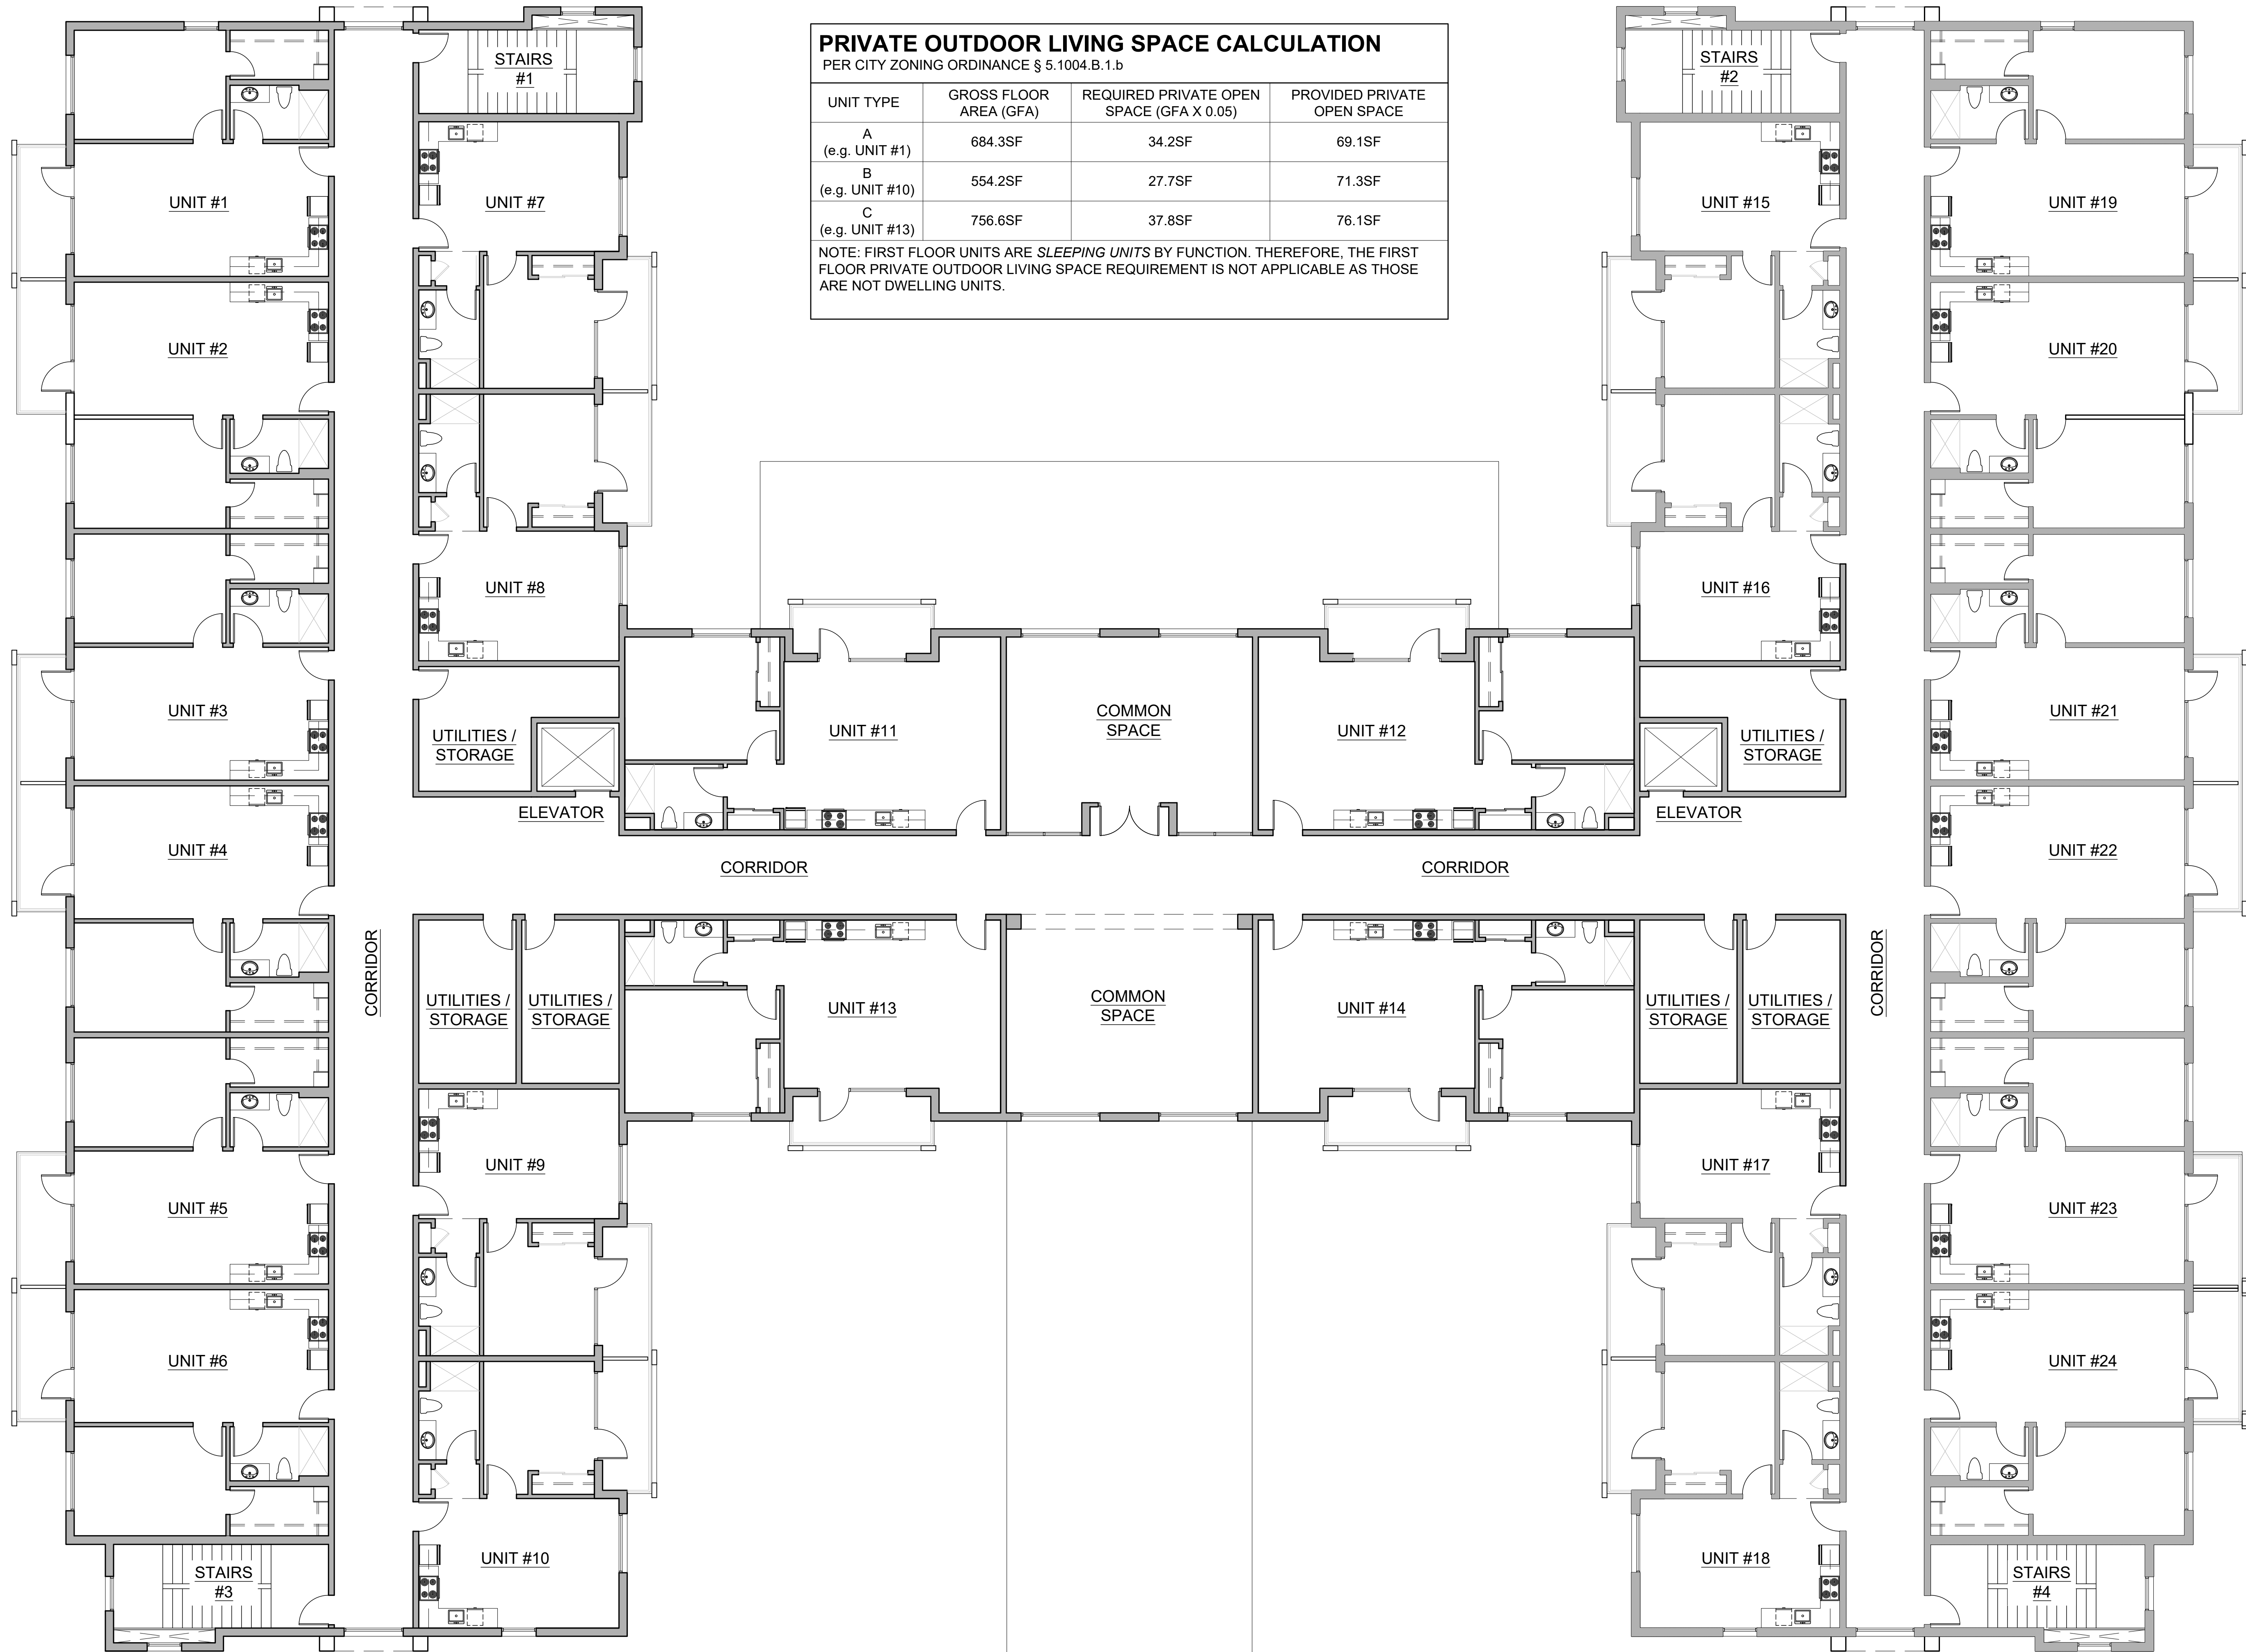

1 3RD FLOOR PLAN
scale: 1/8" = 1'-0"
4' 8' 16' 32'

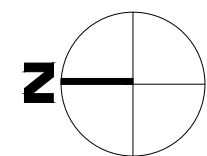

PRE-CONSTRUCTION PHASE	
NO. / ISSUED FOR:	DATE
REZONING & C.U.P.	12-13-2018
REZONING & C.U.P.	10-06-2020
2nd Review	
CONSTRUCTION PHASE	
REV. / BULLETIN #	DATE



SHEET TITLE
**RESIDENTIAL HEALTH CARE FACILITY
3RD FLOOR FLOOR PLAN**

SCALE: 1/8" = 1'-0"
DATE: 10/06/2020
JOB NUMBER: 1727-00

A11

**MEGERDICHIAN
SENIOR CENTER**
8849 E. CHOLLA ST.
SCOTTSDALE, AZ 85260




aakai architecture + interiors

7955 E. REDDIFORD RD #108 SCOTTSDALE, ARIZONA 85260
480.588.5552
aakai.com
© 2020

PLOT DATE Tuesday, October 6, 2020 2:26:48 PM

NOTE: ROOF DRAINAGE WILL BE INTERNAL TO THE BUILDING EXCEPT FOR OVERFLOW SCUPPERS

NOTE: AN NFPA 13 COMPLIANT AUTOMATIC FIRE SPRINKLER SYSTEM SHALL BE PROVIDED THROUGHOUT THIS PROPOSED FACILITY IN ACCORDANCE WITH CHAPTER 9 OF THE EFFECTIVE INTERNATIONAL BUILDING CODE

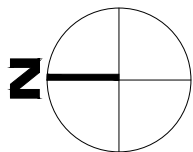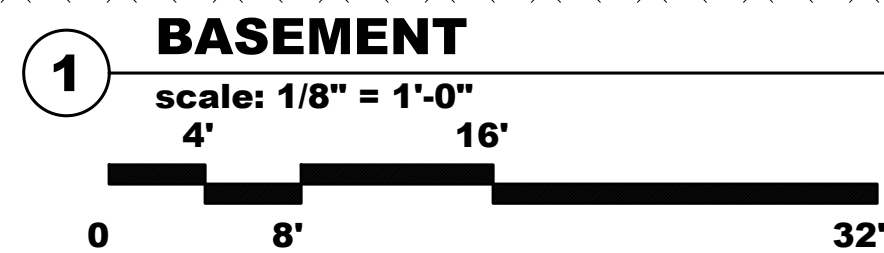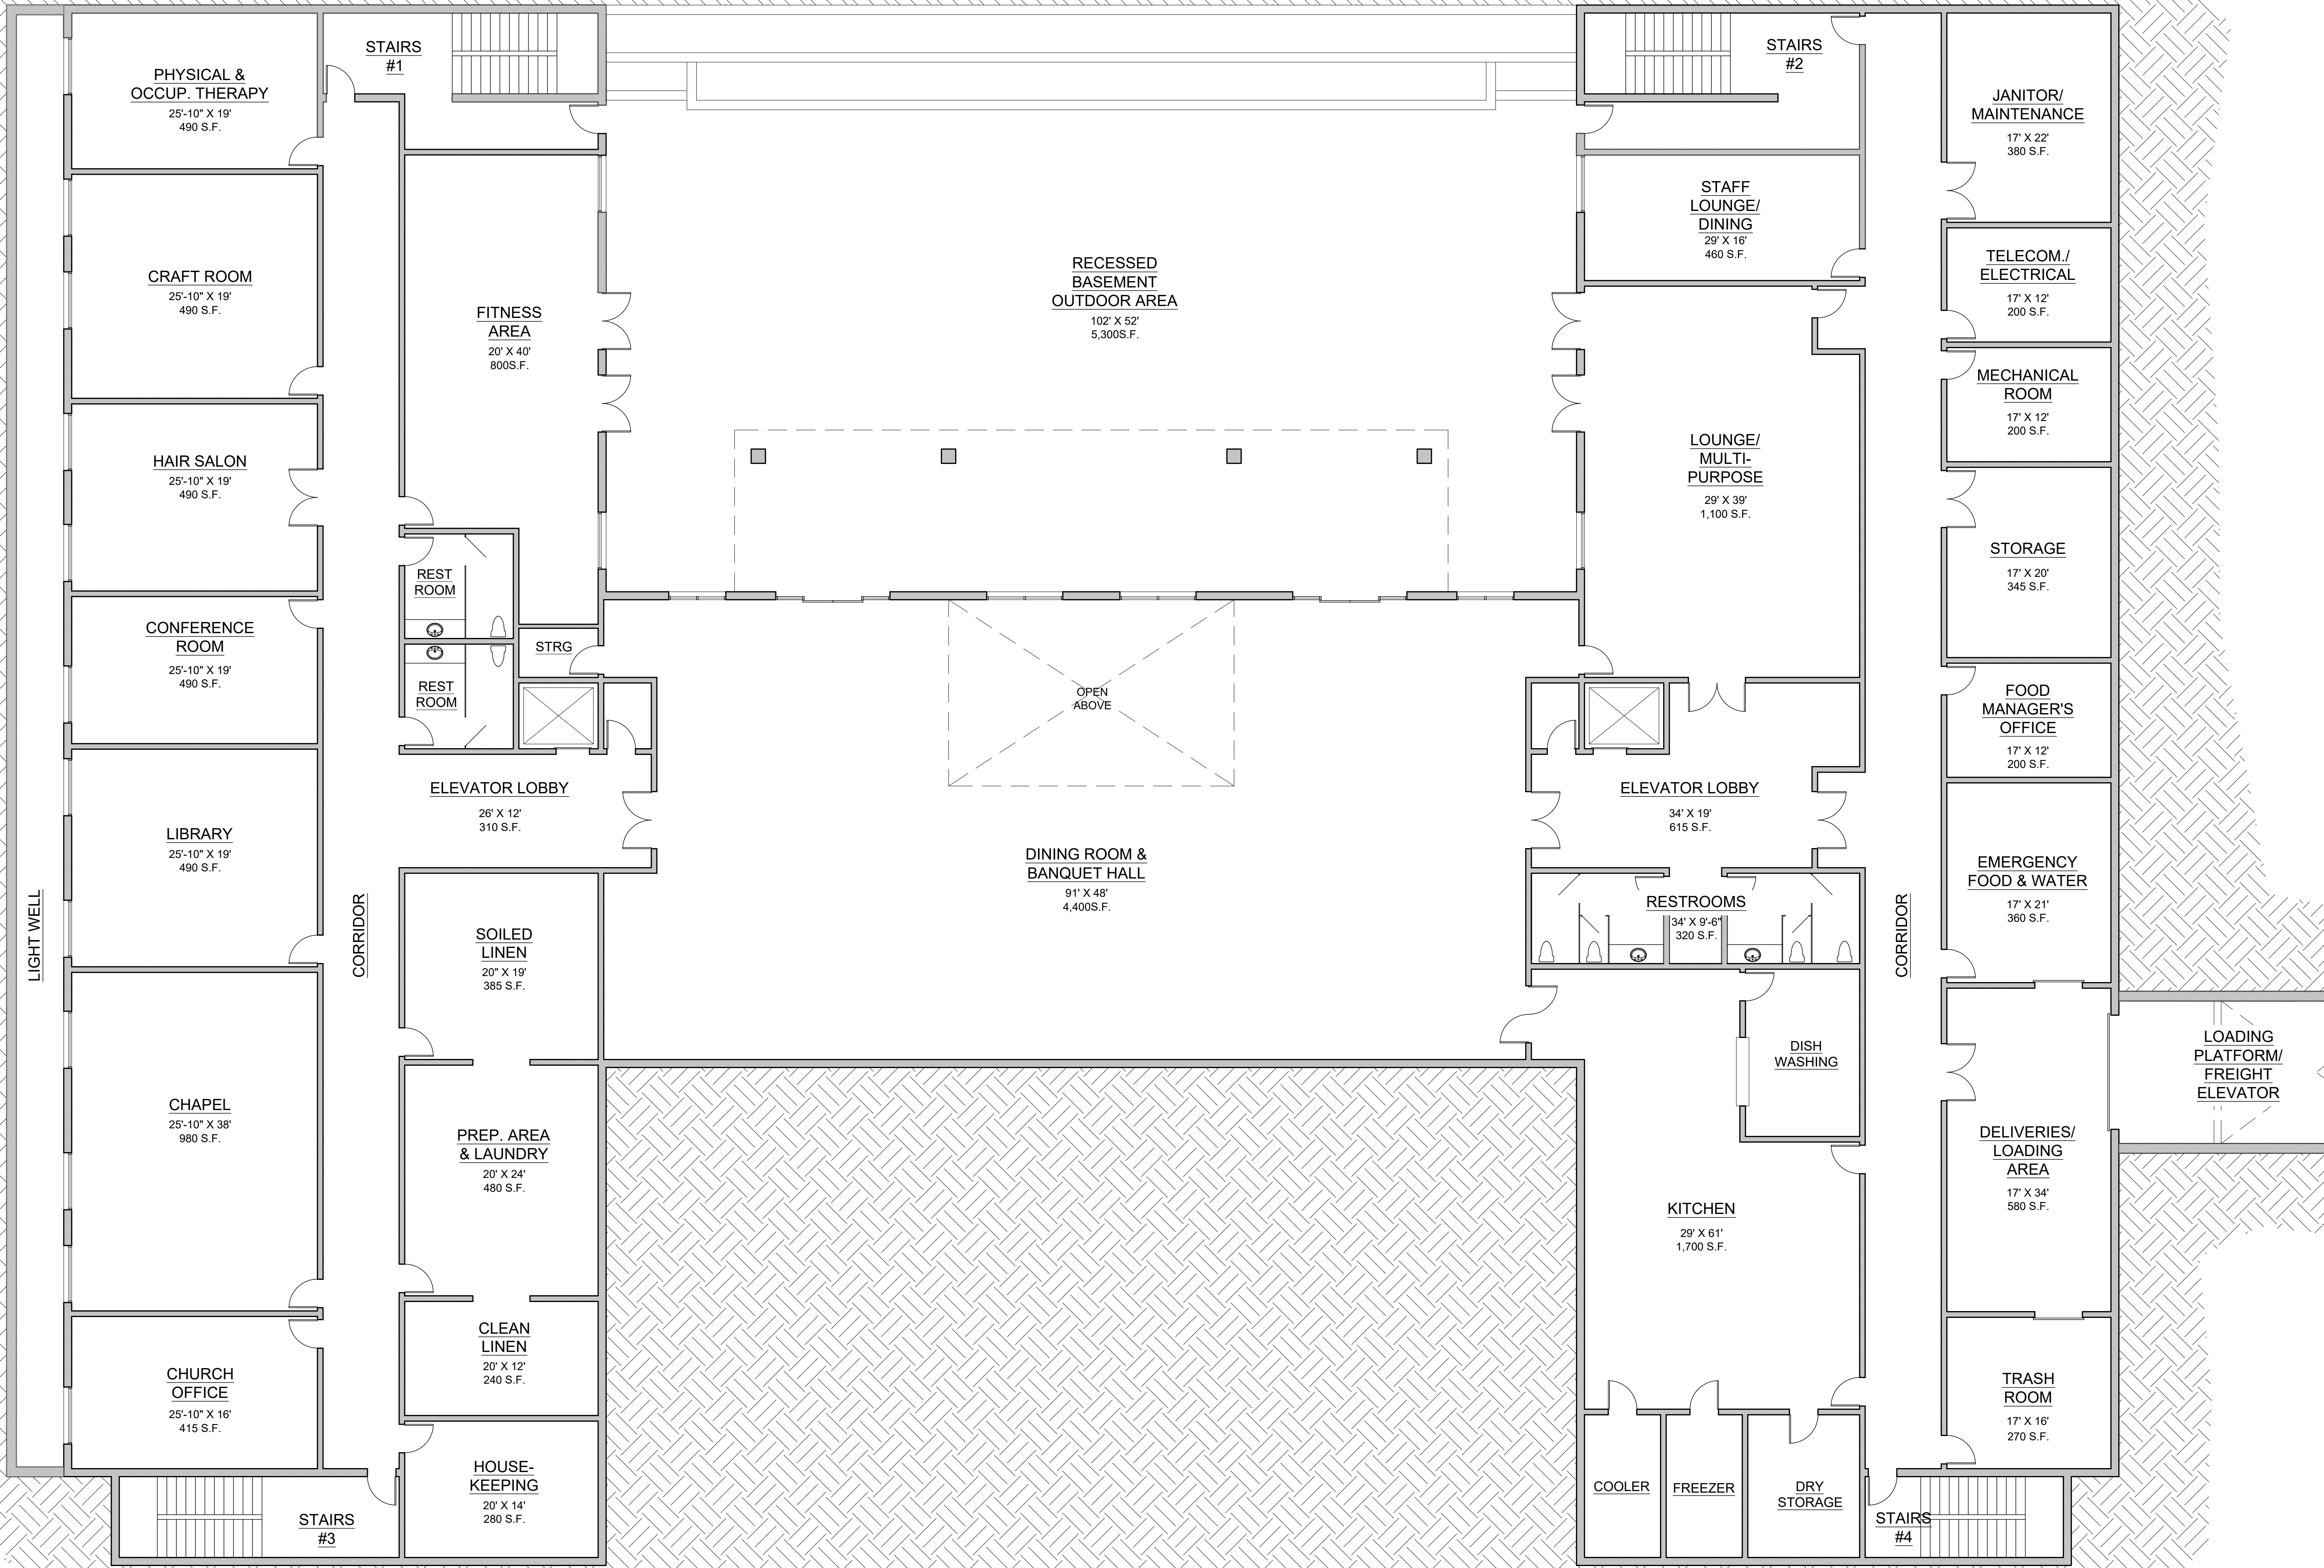

PRE-CONSTRUCTION PHASE		
NO.	ISSUED FOR:	DATE
1	REZONING & C.U.P.	12-13-2018
2	REZONING & C.U.P.	10-06-2020
3	2nd Review	
CONSTRUCTION PHASE		
REV.	BULLETIN #	DATE
1		
2		
3		
4		
5		
6		
7		
8		
9		
10		



SHEET TITLE
RESIDENTIAL HEALTH CARE FACILITY BASEMENT FLOOR PLAN

SCALE: 1/8" = 1'-0"
DATE: 10/06/2020
JOB NUMBER: 1727-00

A12

MEGERDICHIAN SENIOR CENTER
8849 E. CHOLLA ST.
SCOTTSDALE, AZ 85260

aakai architecture + interiors

7955 E. WILLOW RD #108 SCOTTSDALE, ARIZONA 85250
480.588.5852
aakai.com
© 2020