

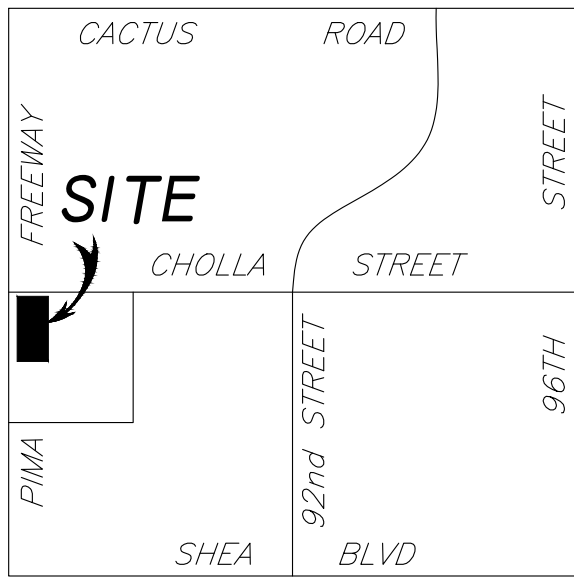


PLOT DATE: Wednesday, December 9, 2020 8:36:28 AM

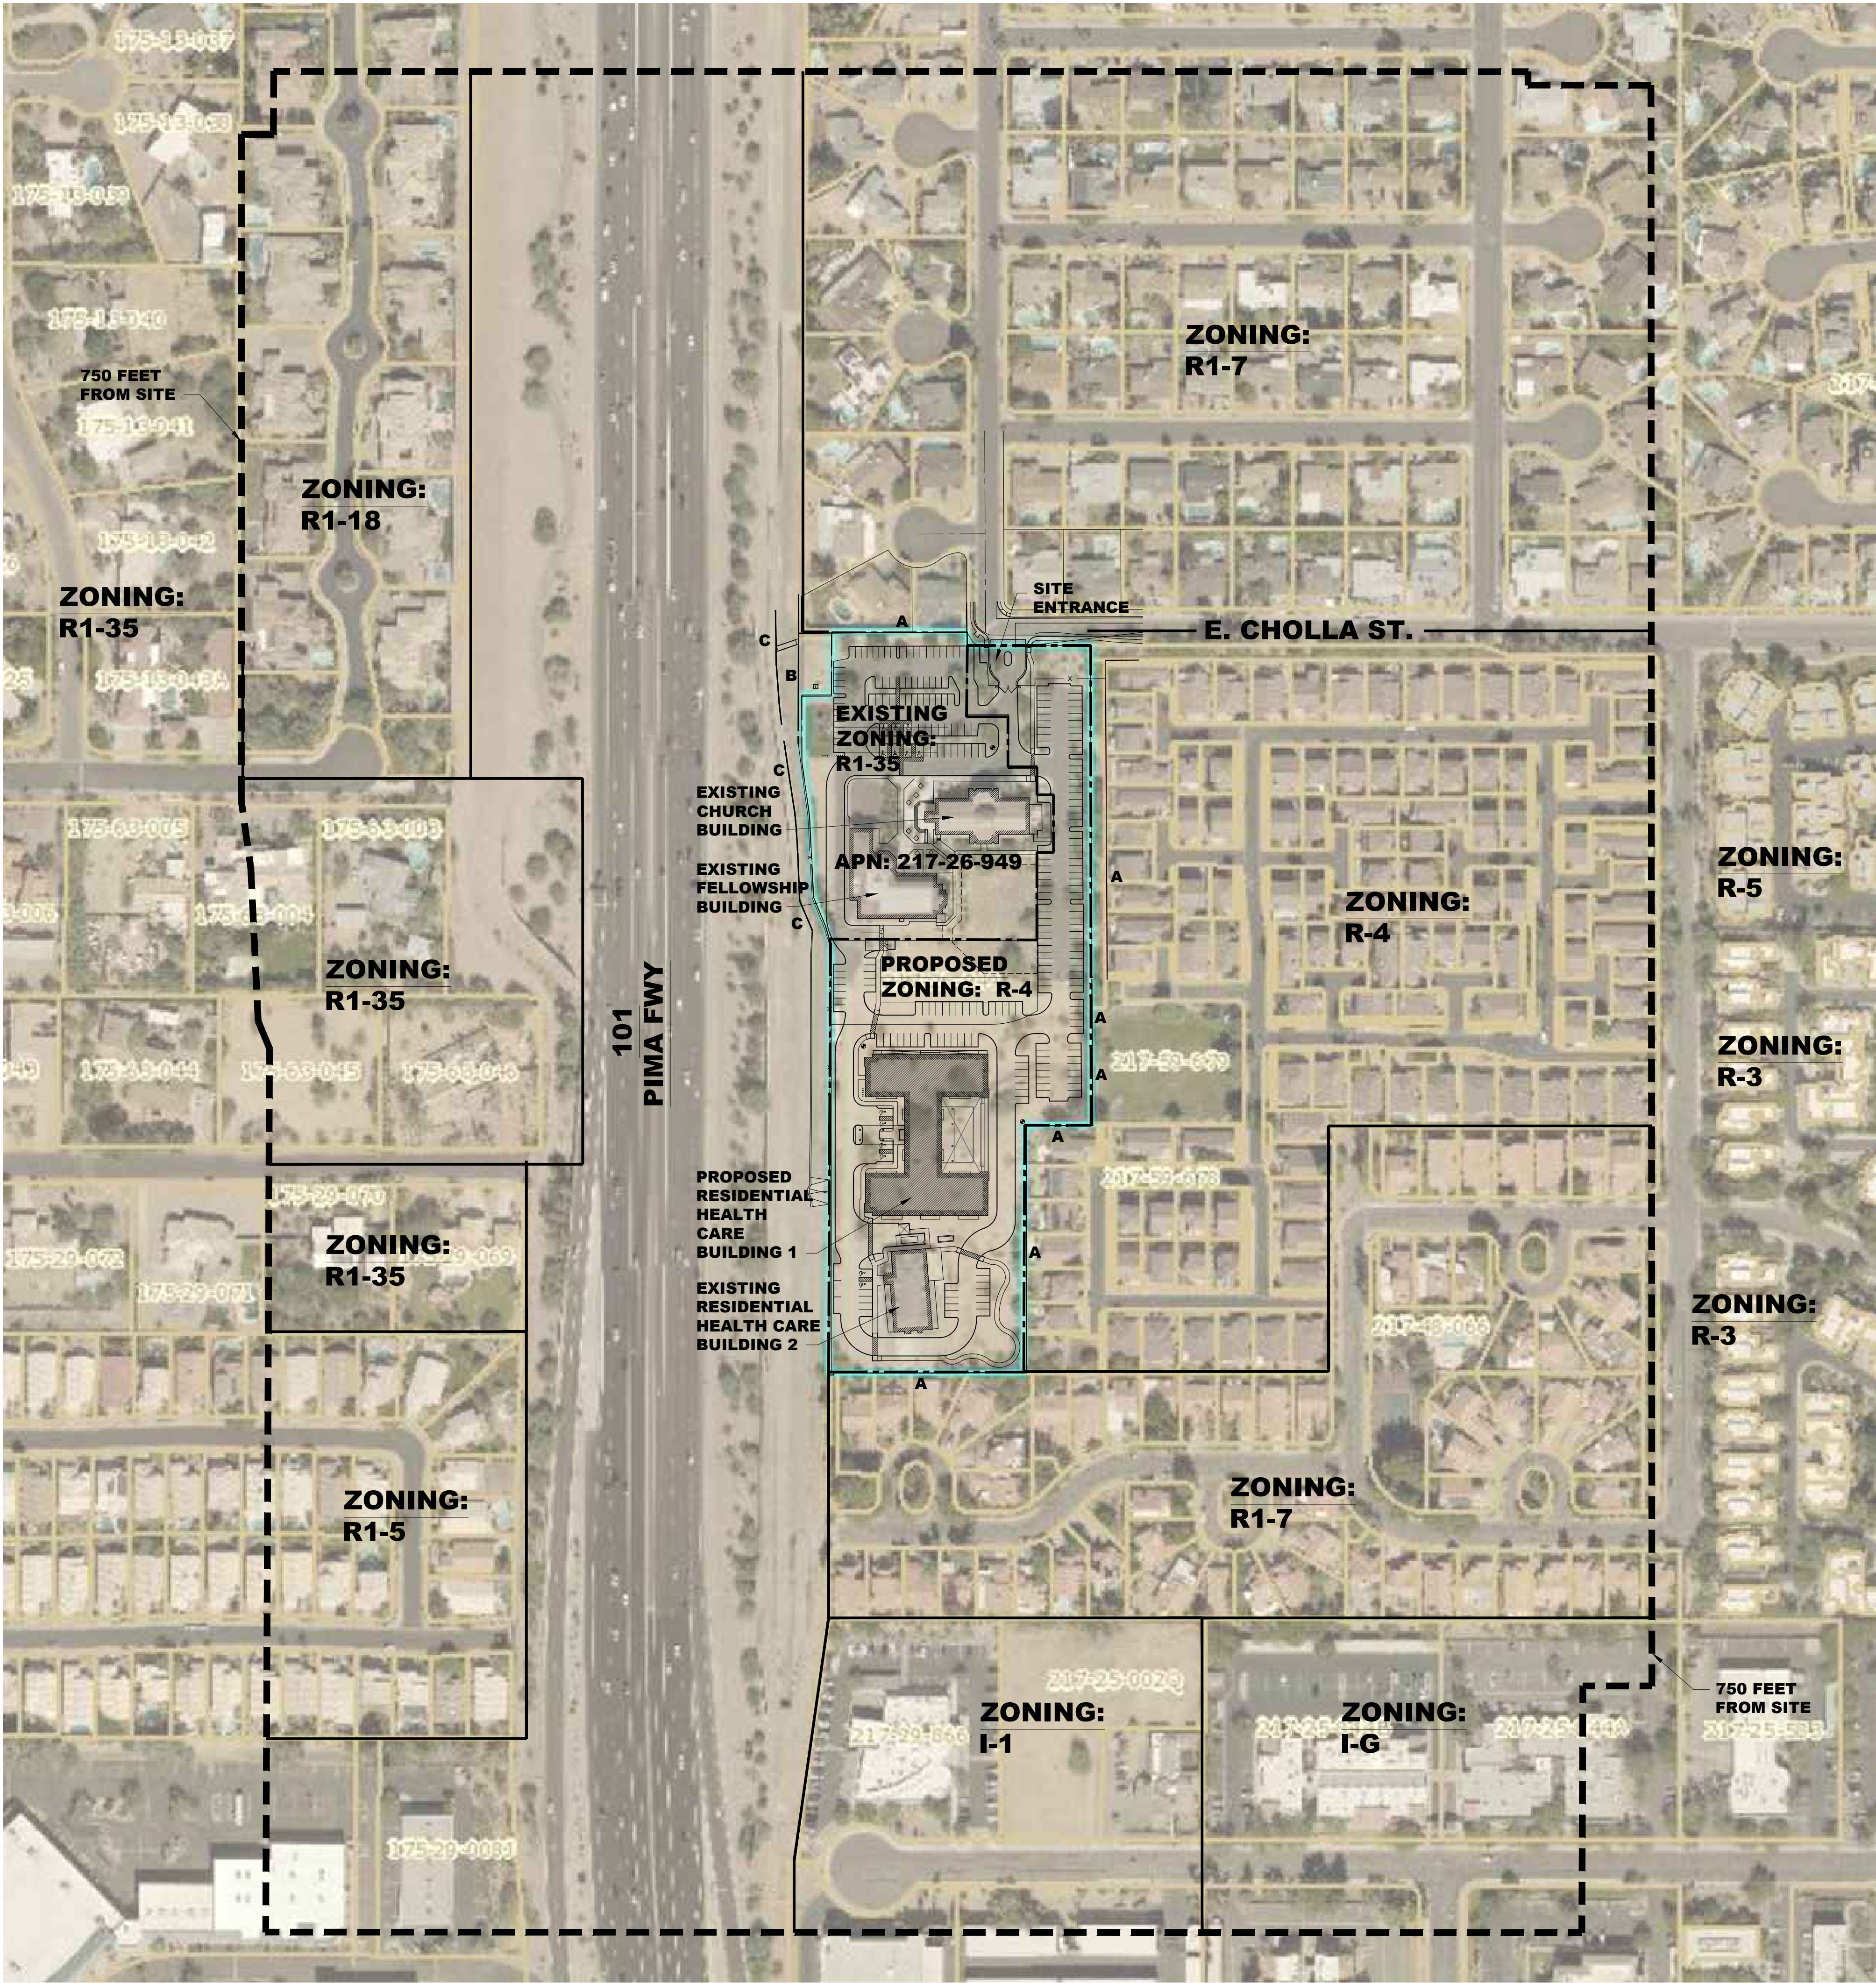

VICINITY MAP
N.T.S.

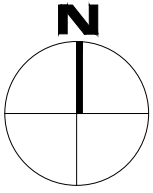



KEY

- PROPOSED REZONING AREA
- SITE WALL HEIGHTS:
 - 6' HIGH BLOCK WALL
 - 12'± HIGH BLOCK WALL
 - 20'± HIGH SOUND WALL

A =
B =
C =

REZONING
CONTEXT AERIAL / SITE PLAN

scale: 1" = 120'

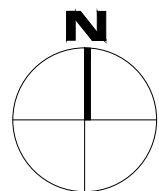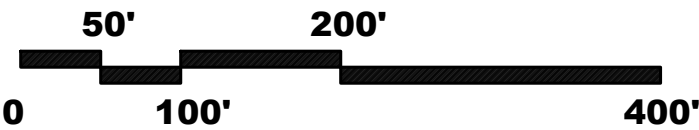

MEGERDICHIAN
SENIOR CENTER
8849 E. CHOLLA ST.
SCOTTSDALE, AZ 85260

PRE-CONSTRUCTION PHASE		
NO.	ISSUED FOR:	DATE
1	REZONING & C.U.P.	12-13-2018
2	REZONING & C.U.P.	10-06-2020
3	2nd Review	
4	REZONING & C.U.P.	12-09-2020
5	3rd Review	

CONSTRUCTION PHASE		
REV.	BULLETIN #	DATE



REZONING
CONTEXT AERIAL

SCALE: 1" = 120'
DATE: 12/09/2020
JOB NUMBER: 1727-00

A01